


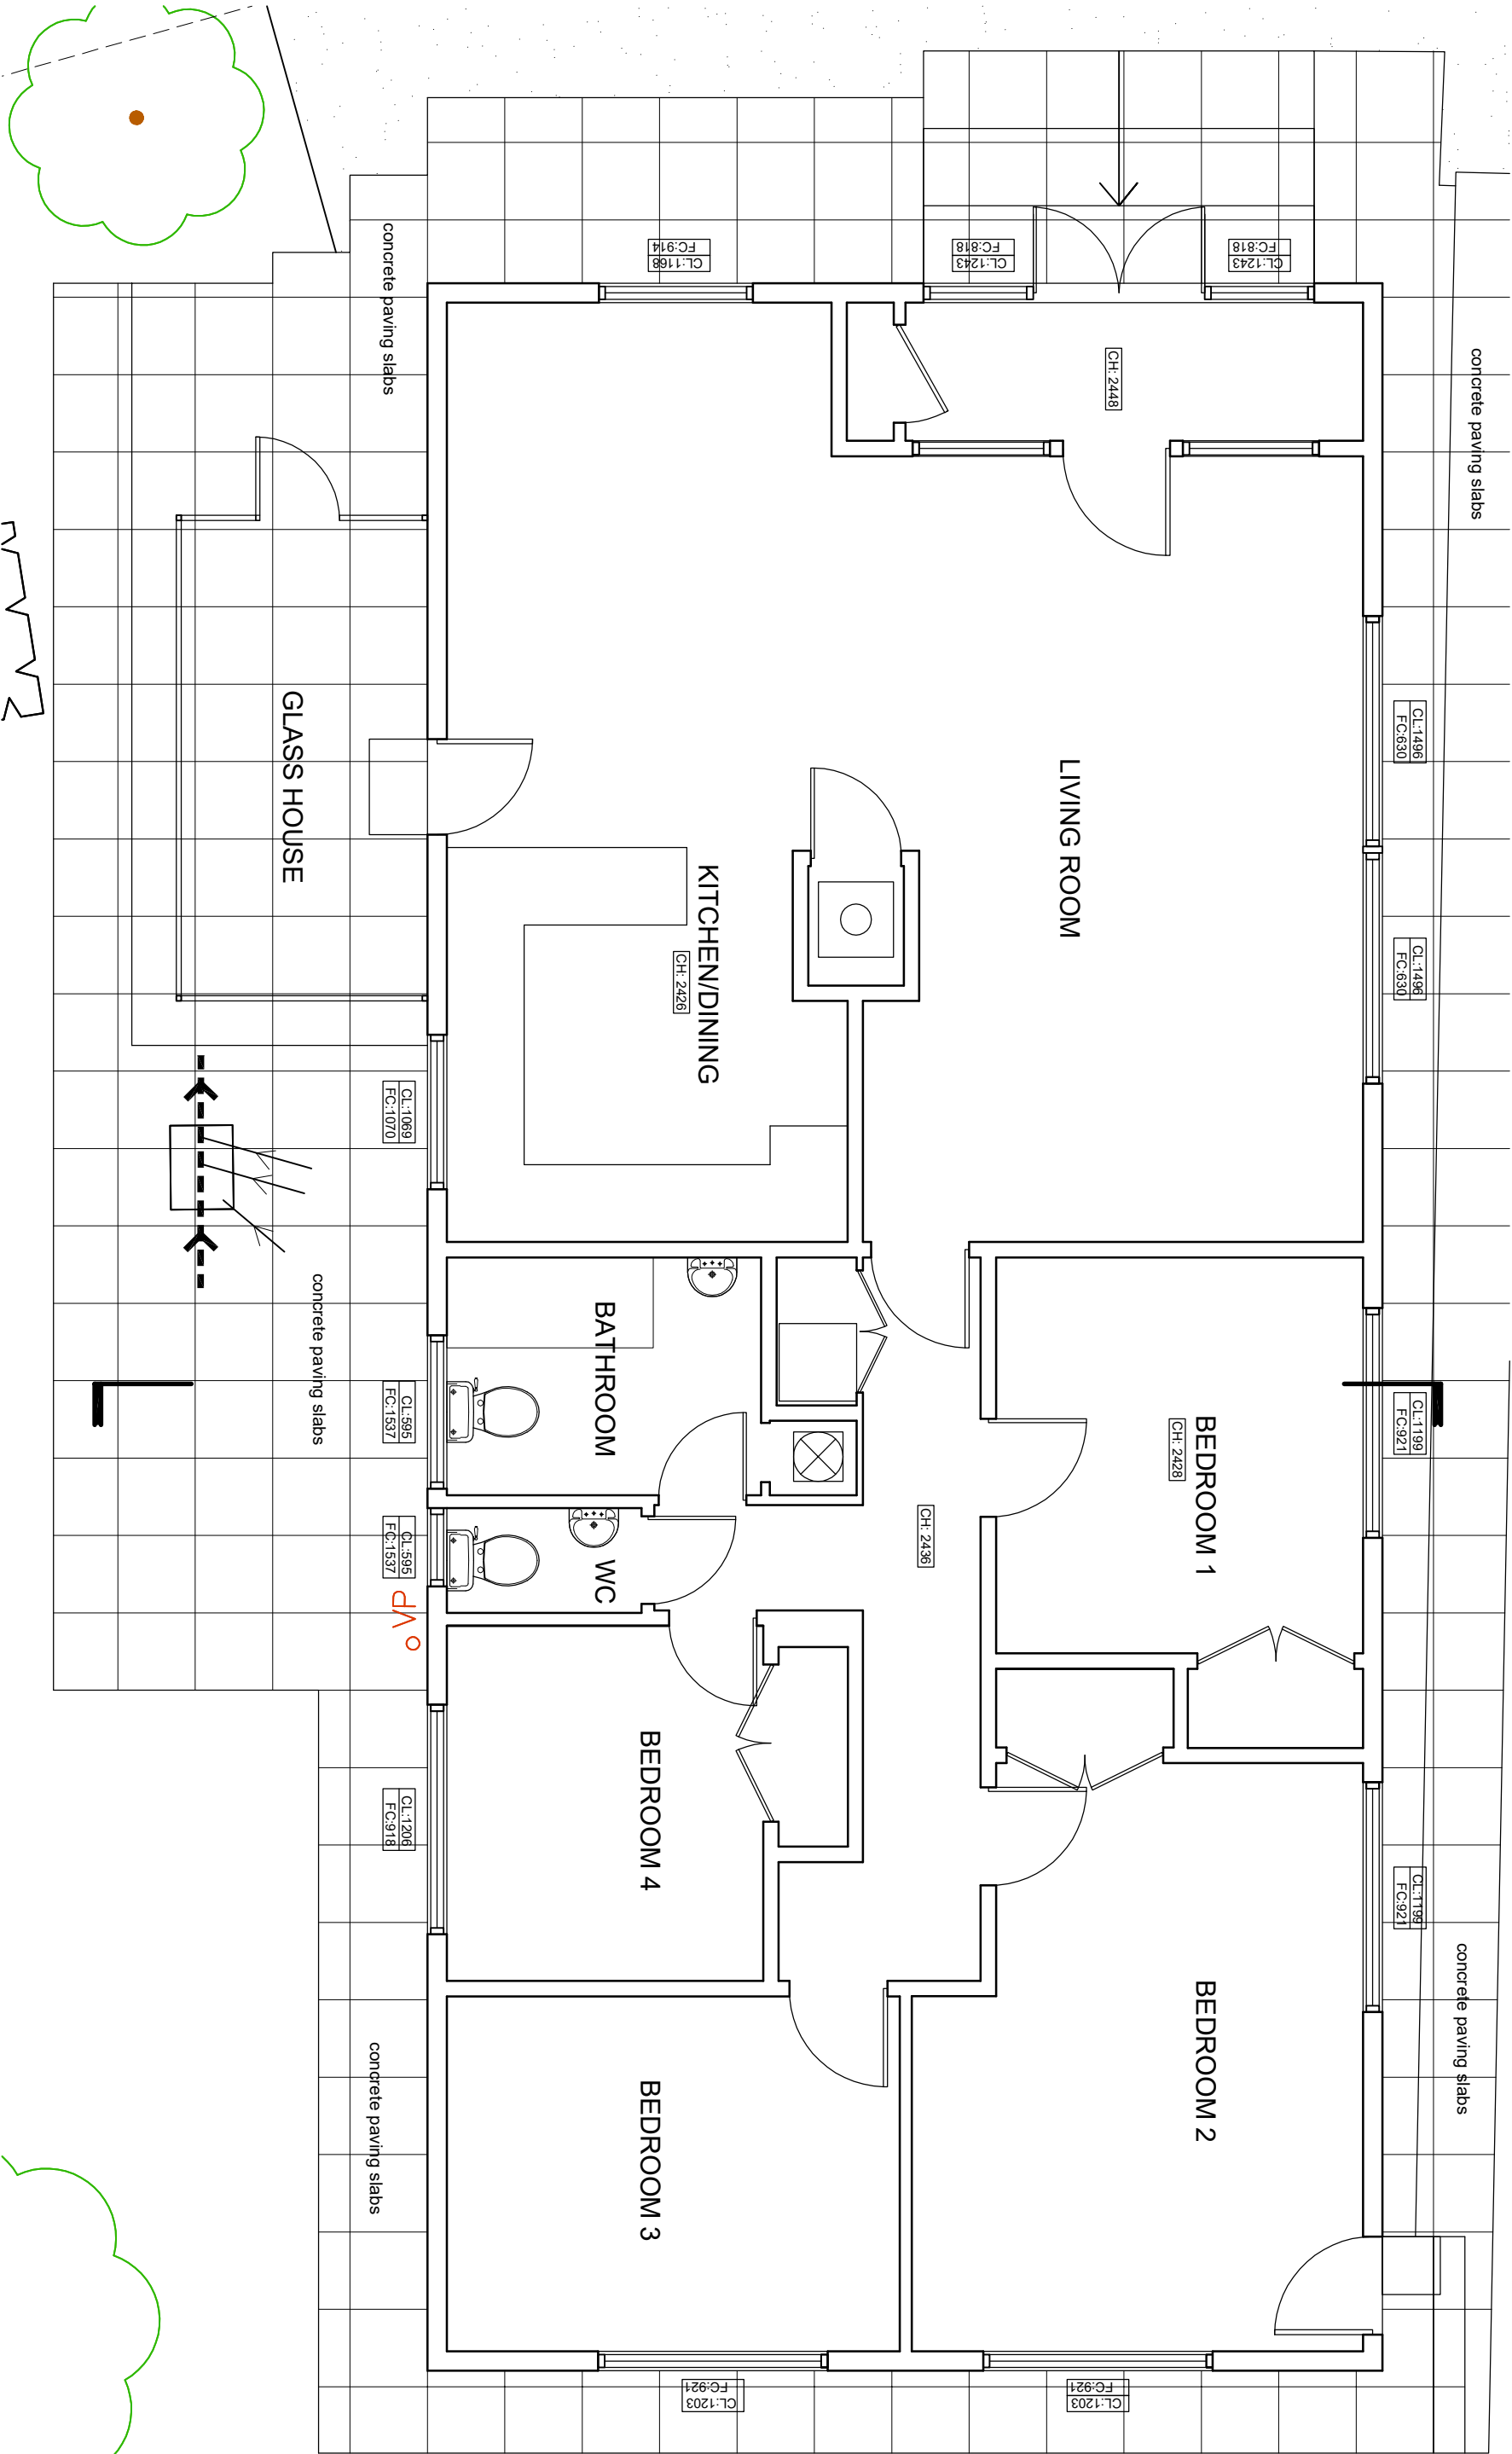

PROJECT: 23A FRAYS AVENUE, WEST DRAYTON UB7 7AF
DRAWING TITLE:

Existing ground floor plan

SCALE: 1:50@A3 DRAWING NUMBER: E-01A



Issued for COMMENT 21.08.24
Issued for PLANNING 12.11.24

studio seventi
ARCHITECTURE LTD

176 Brookelhowse Road
London SE6 3TP
m:07985 507253
e:g.egbo@studioseventi.co.uk