


existing ground floor structure retained: walls lined internally  
with thermal insulation and additional structure to support first  
floor extension and new cladding

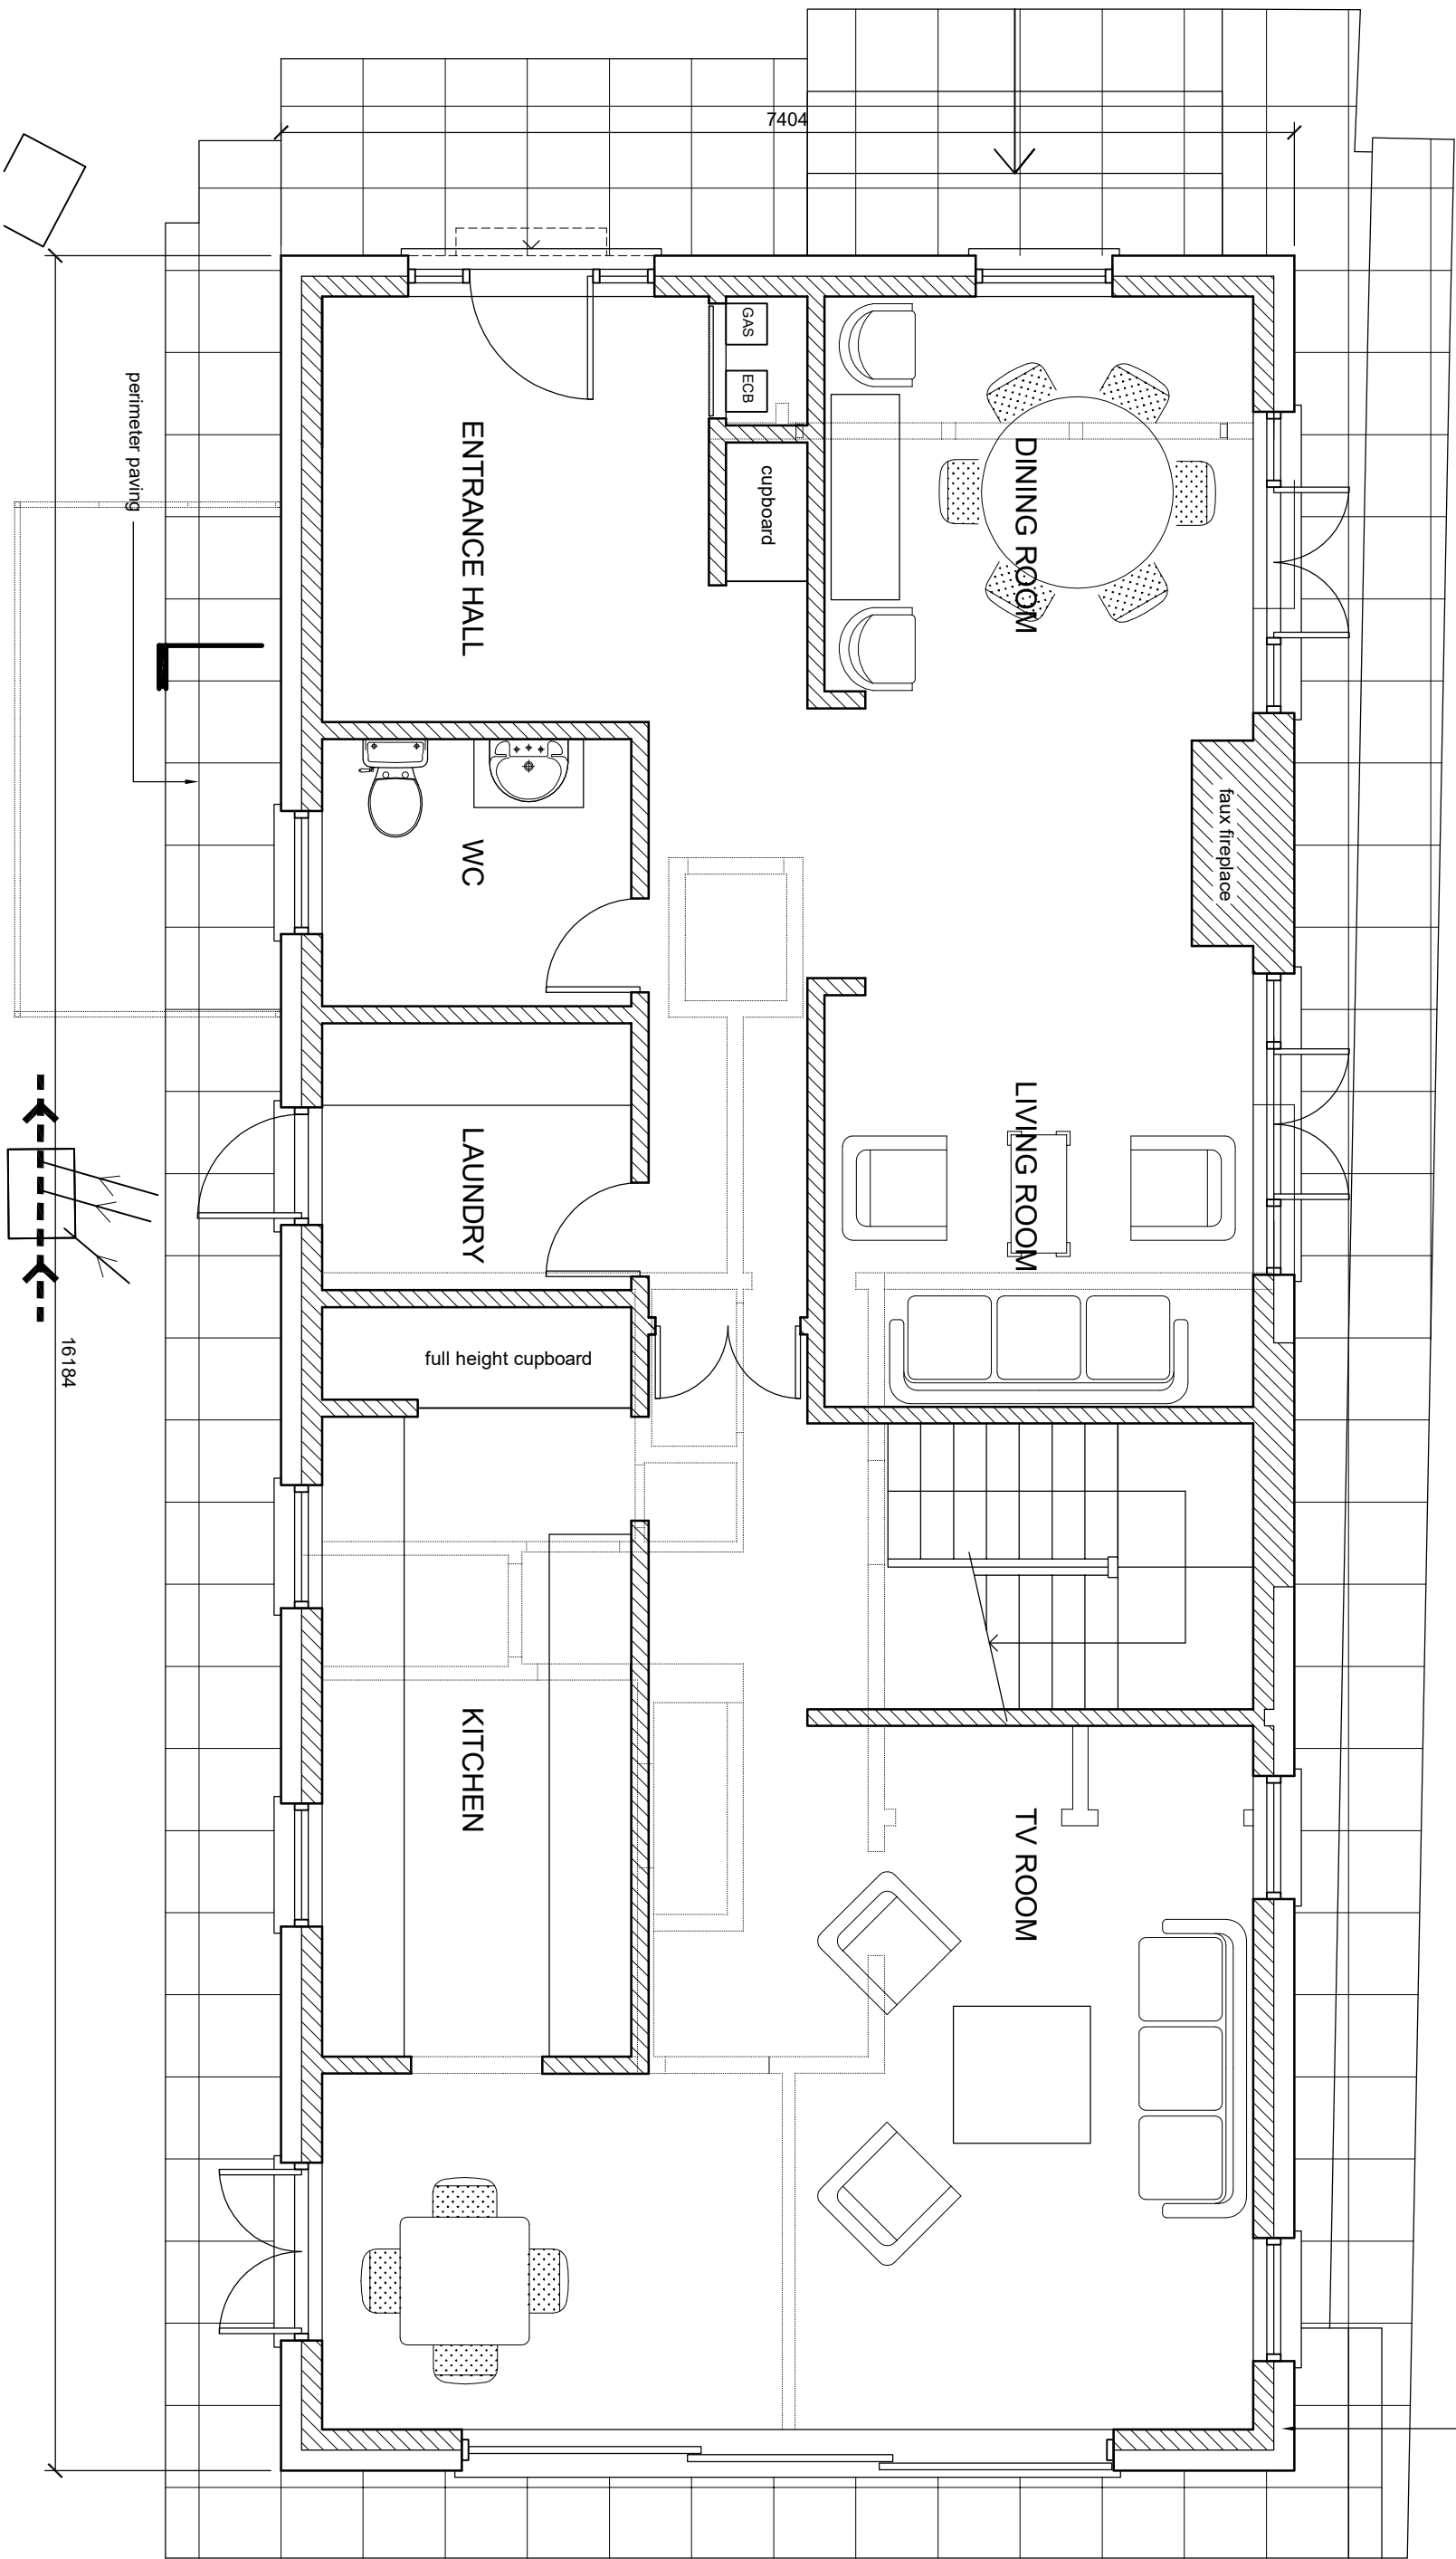

PROJECT: 23A FRAYS AVENUE, WEST DRAYTON UB7 7AF  
DRAWING TITLE:

# Proposed ground floor plan

SCALE: 1:50@A3 DRAWING NUMBER: P-01A



Issued for COMMENT 21.08.24  
Revision A issued for COMMENT 16.09.24  
Revision A issued for COMMENT 12.11.24

**studio seventi**  
A R C H I T E C T U R E L T D

www.studioseventi.co.uk

176 Brookelhowse Road  
London SE6 3TP

m:07985 507253

e:g.egbo@studioseventi.co.uk