


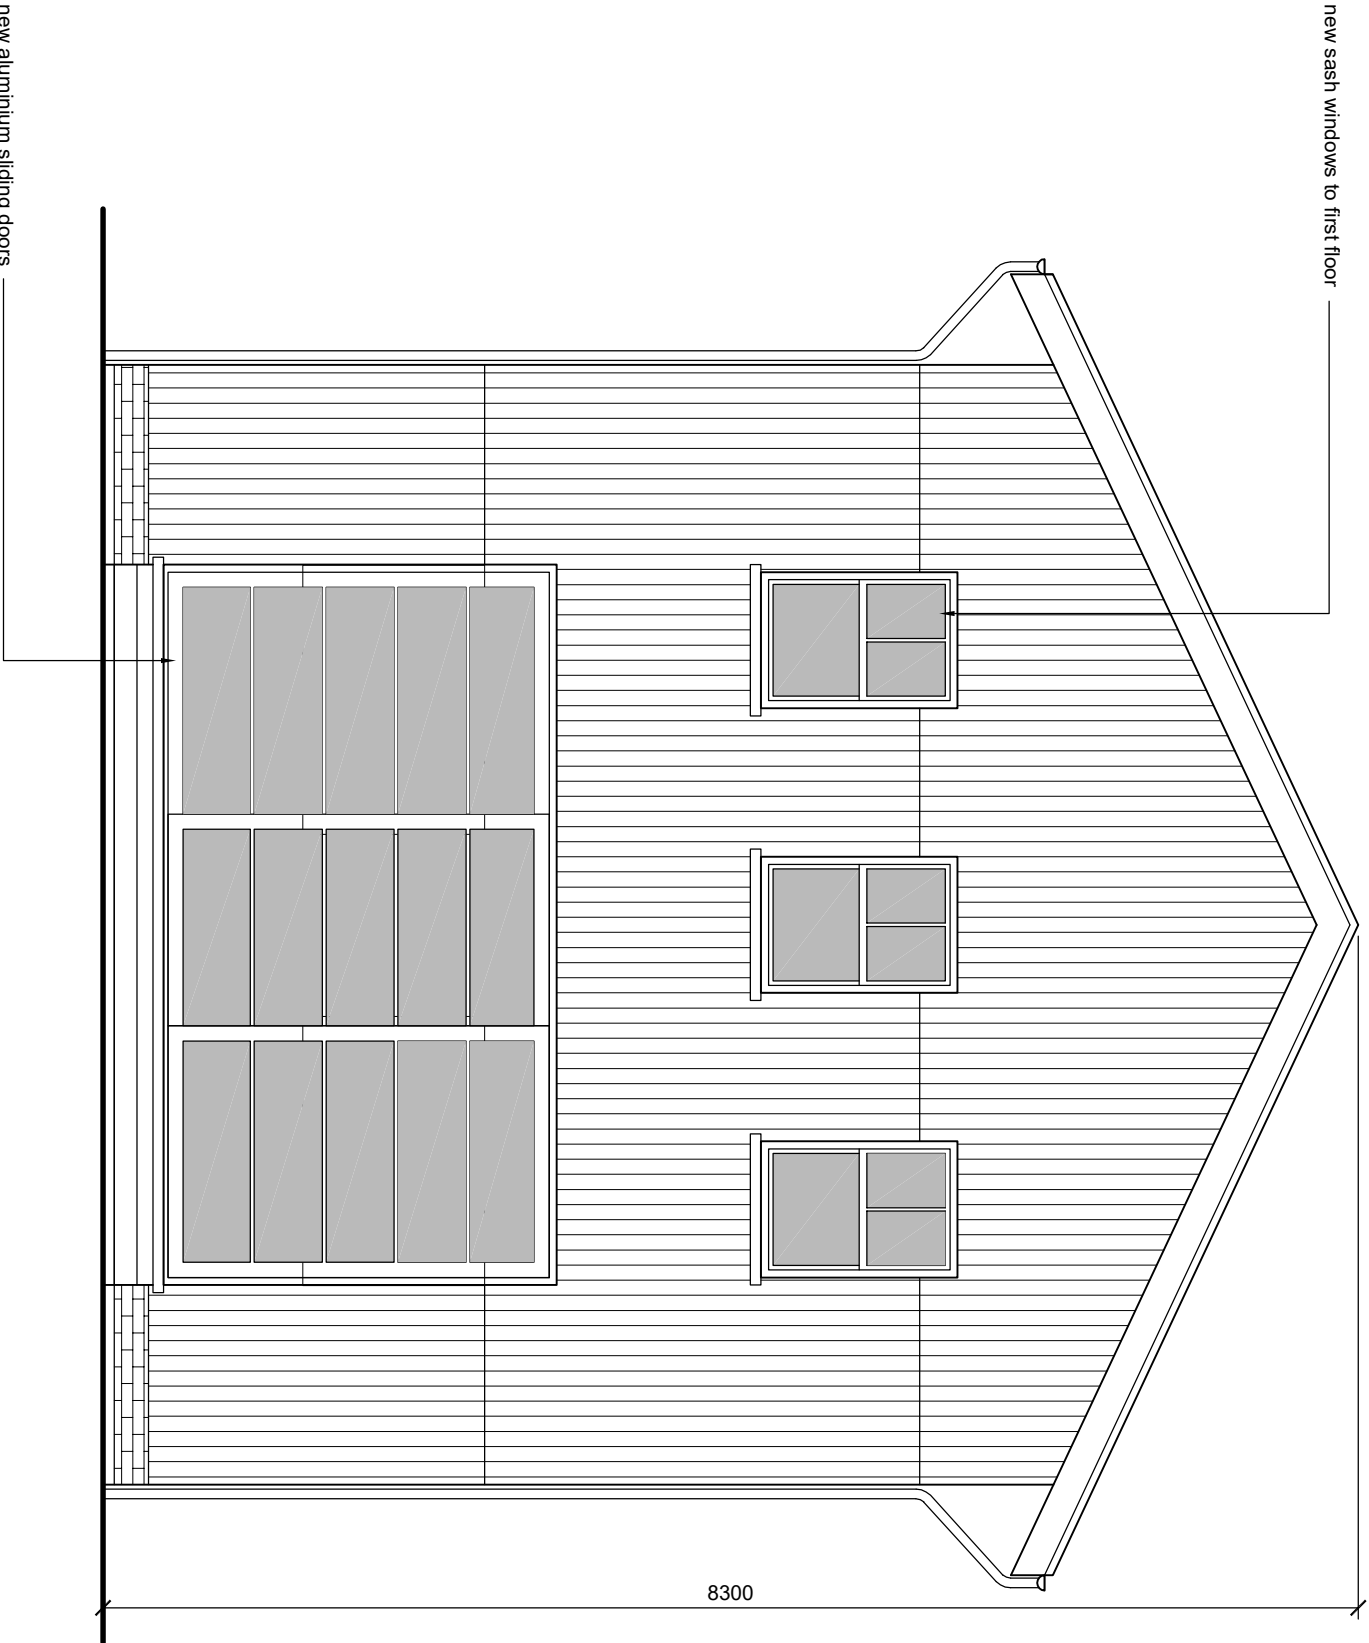

PROJECT: 23A FRAYS AVENUE, WEST DRAYTON UB7 7AF  
DRAWING TITLE:

# Proposed rear elevation

SCALE: 1:50@A3 DRAWING NUMBER: P-09



Issued for COMMENT 12.11.24

**studio seventi**

A R C H I T E C T U R E L T D

www.studioseventi.co.uk

176 Brookelhowse Road  
London SE6 3TP

m:07985 507253  
e:g.egbo@studioseventi.co.uk