



SITE PLAN
Scale 1:500




LOCATION PLAN
Scale 1:1250

 


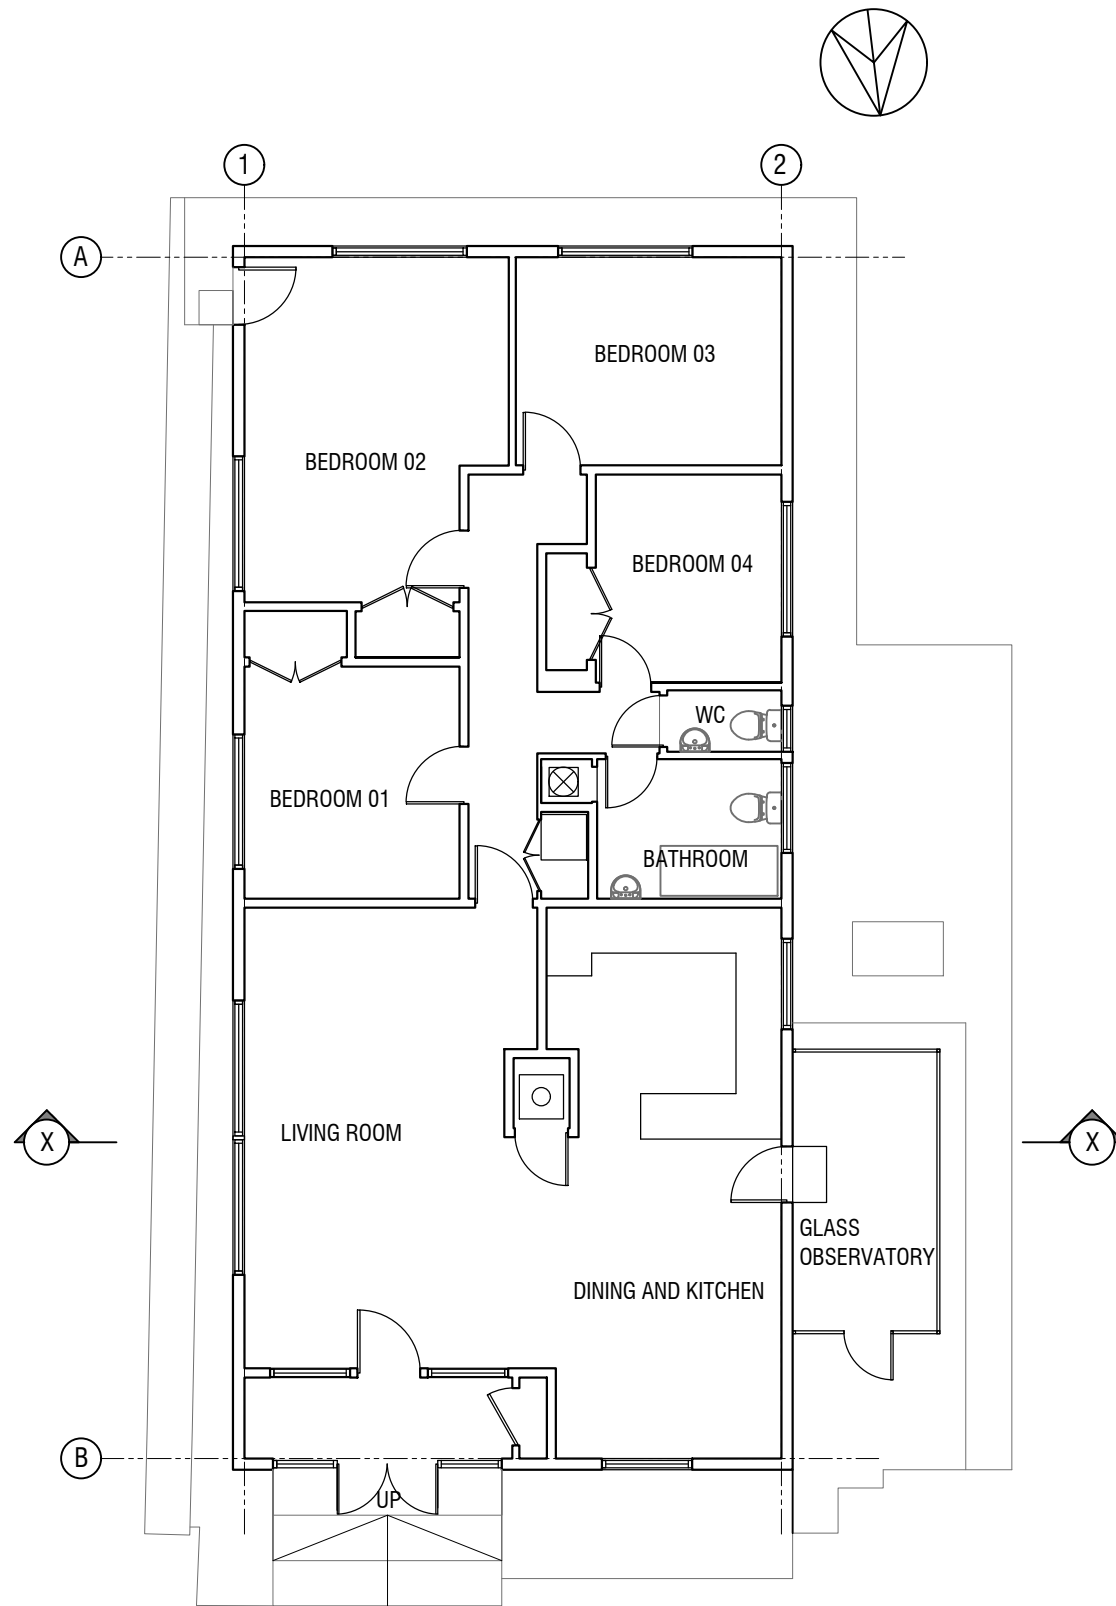


EXISTING GROUND FLOOR PLAN
Scale 1:100

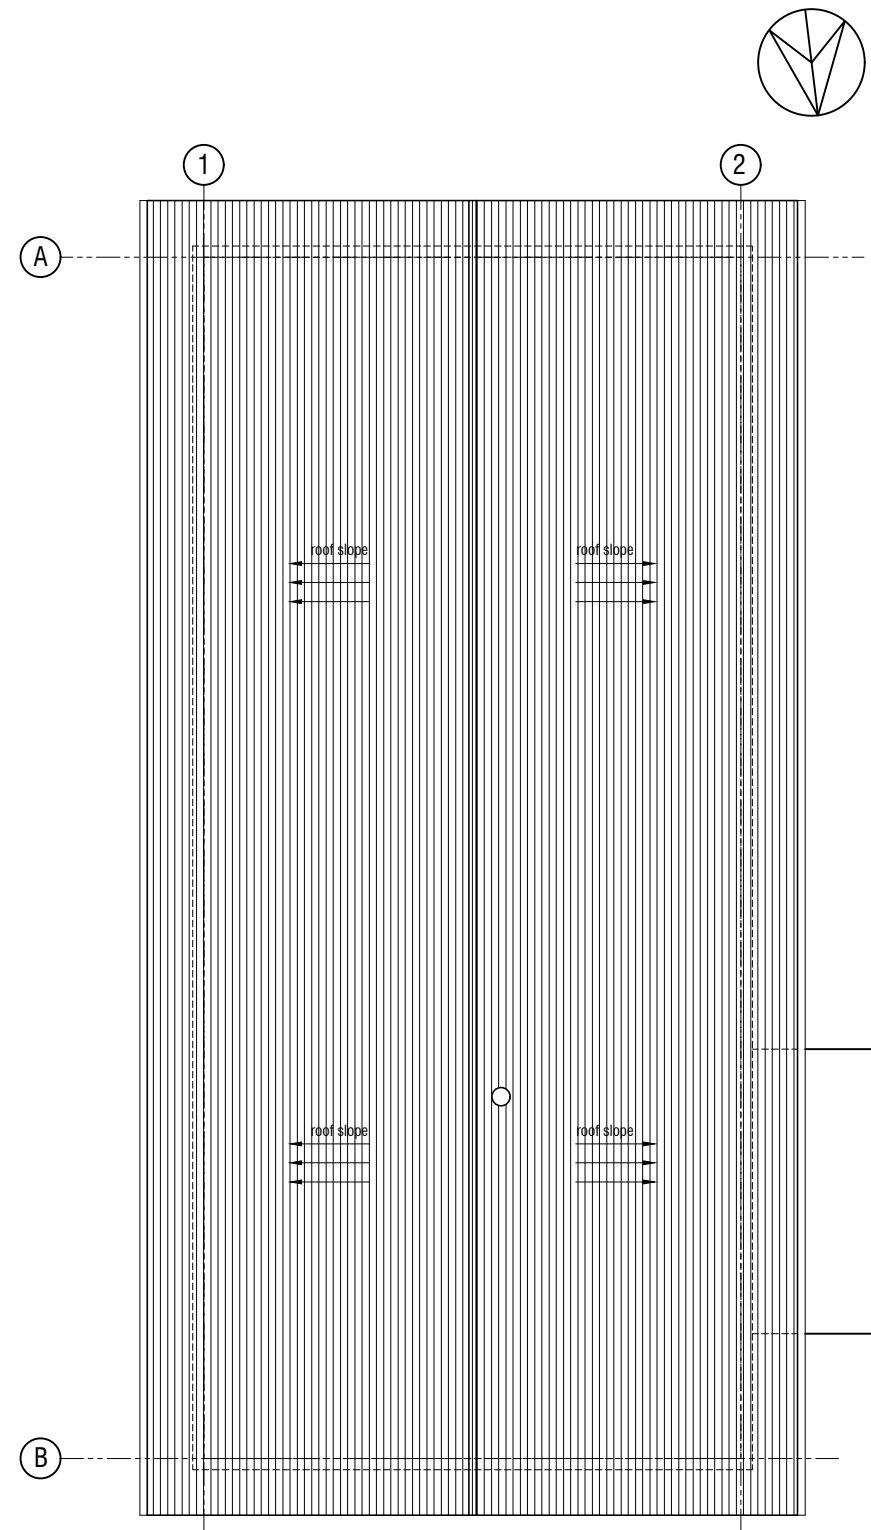


EXISTING ROOF PLAN
Scale 1:100

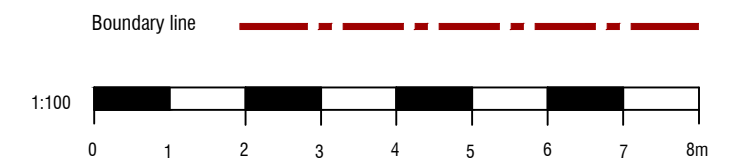


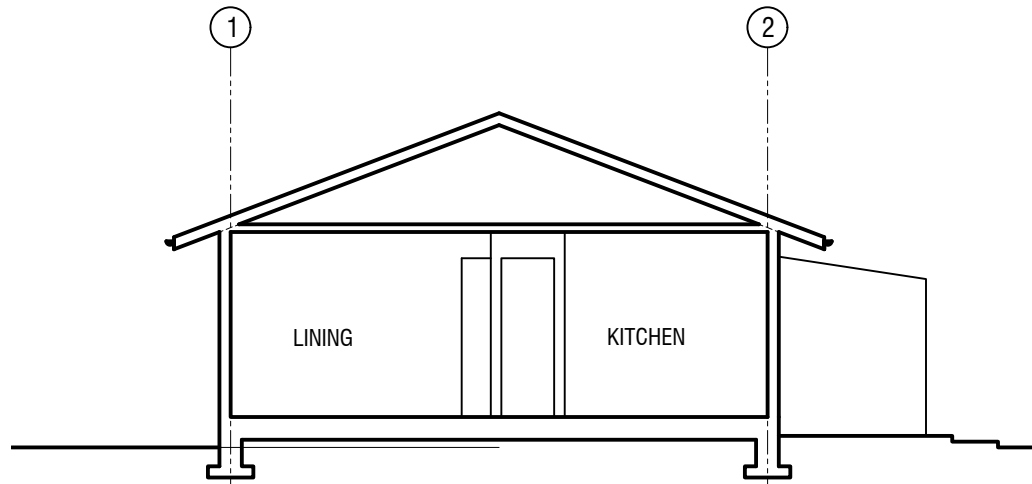


EXISTING SECTION XX
Scale 1:100

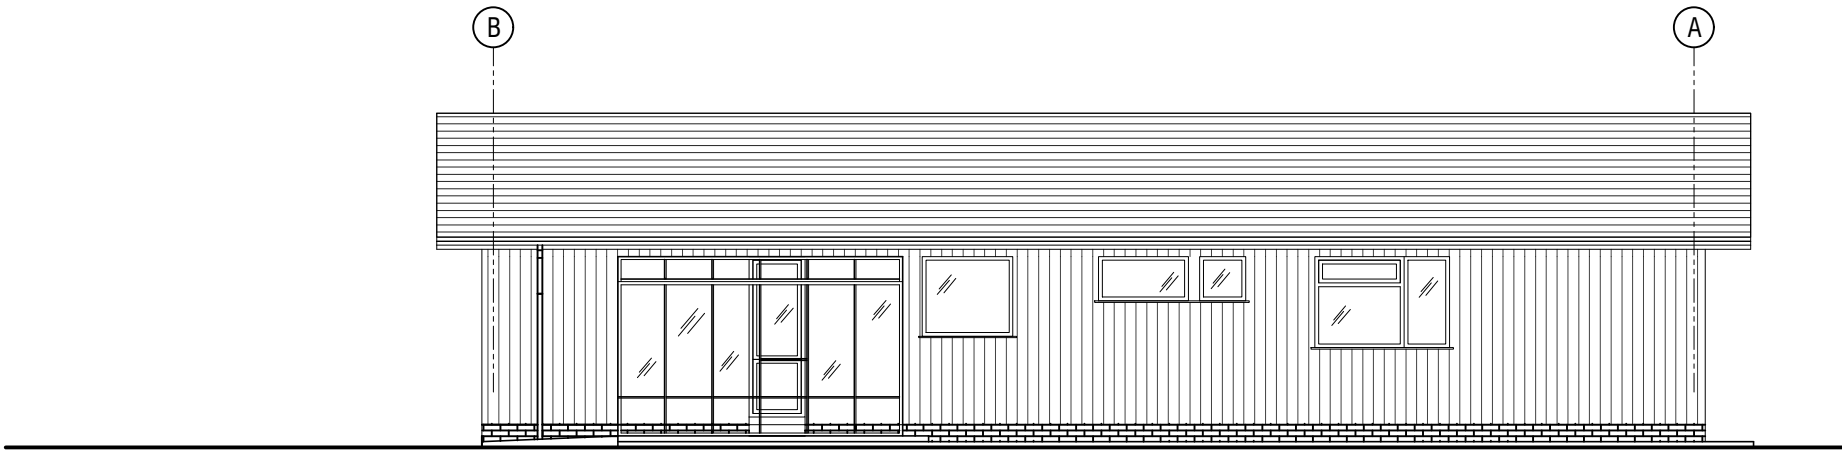


EXISTING SIDE ELEVATION
Scale 1:100

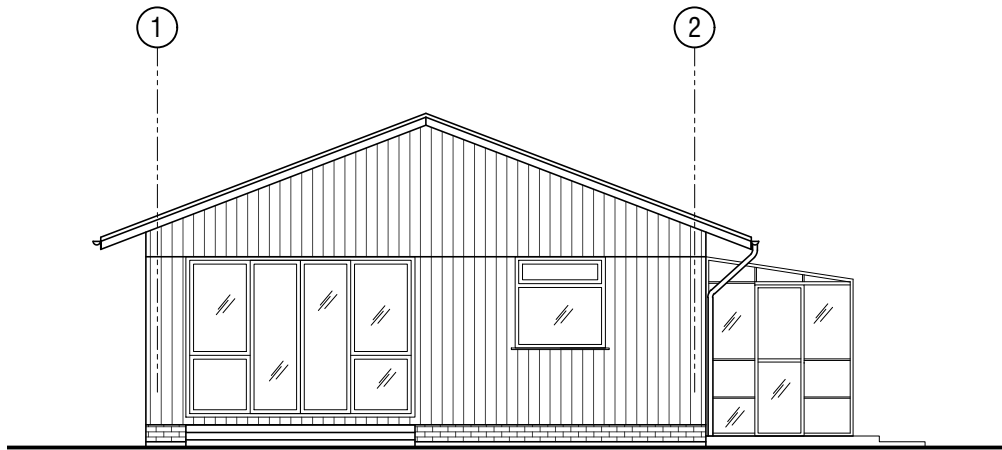


EXISTING FRONT ELEVATION
Scale 1:100


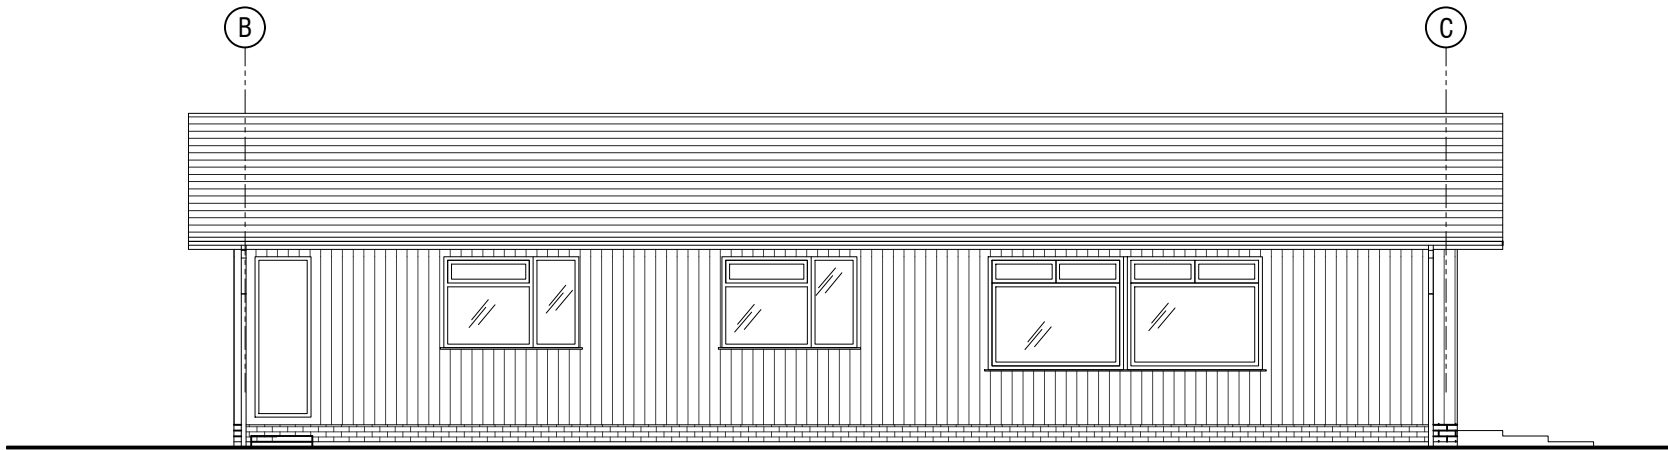


EXISTING SIDE ELEVATION
Scale 1:100

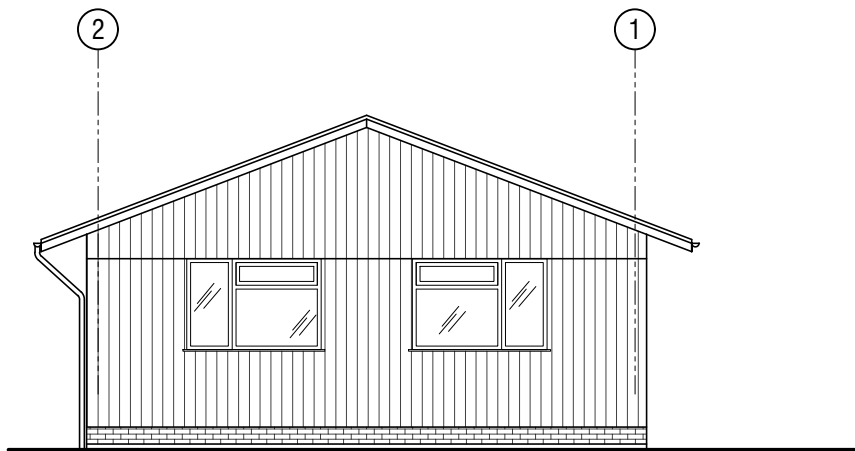


EXISTING REAR ELEVATION
Scale 1:100


 


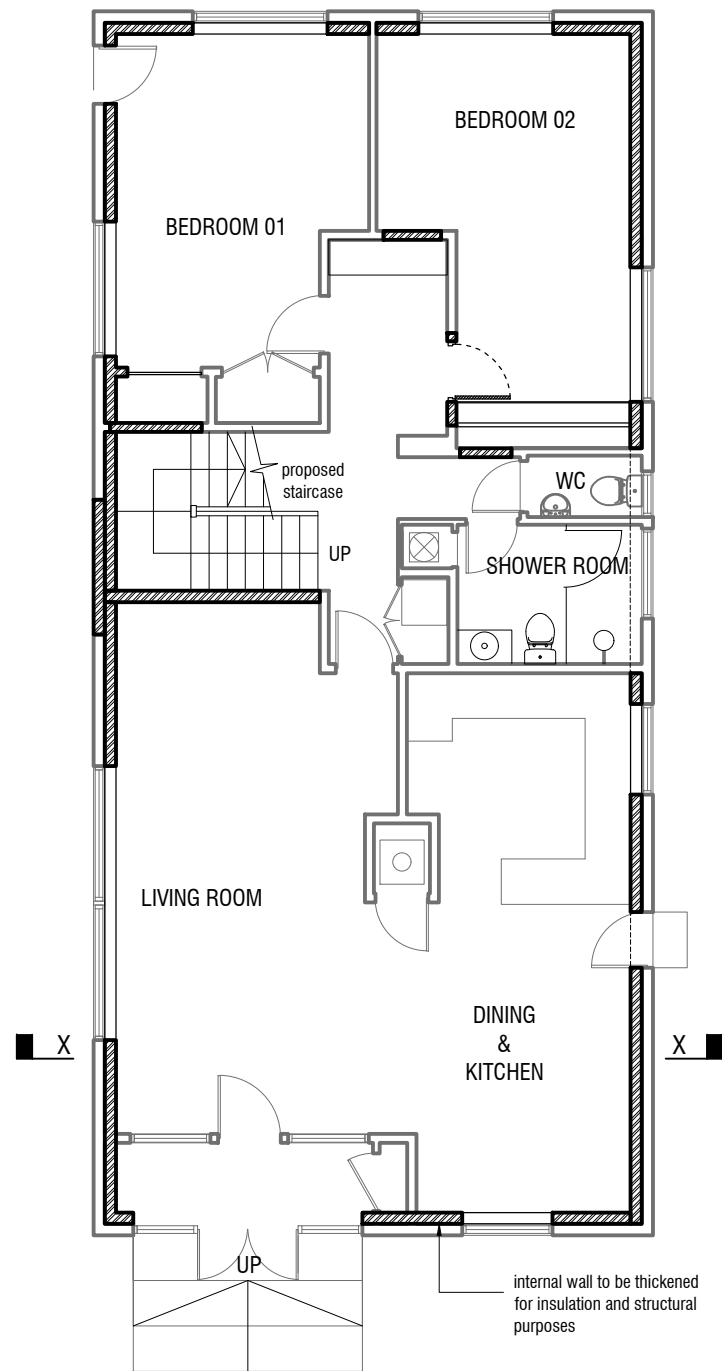 


APPROVED LAYOUT THROUGH PD
(APP/R5510/D/24/3337503)
GROUND FLOOR PLAN
Scale 1:100

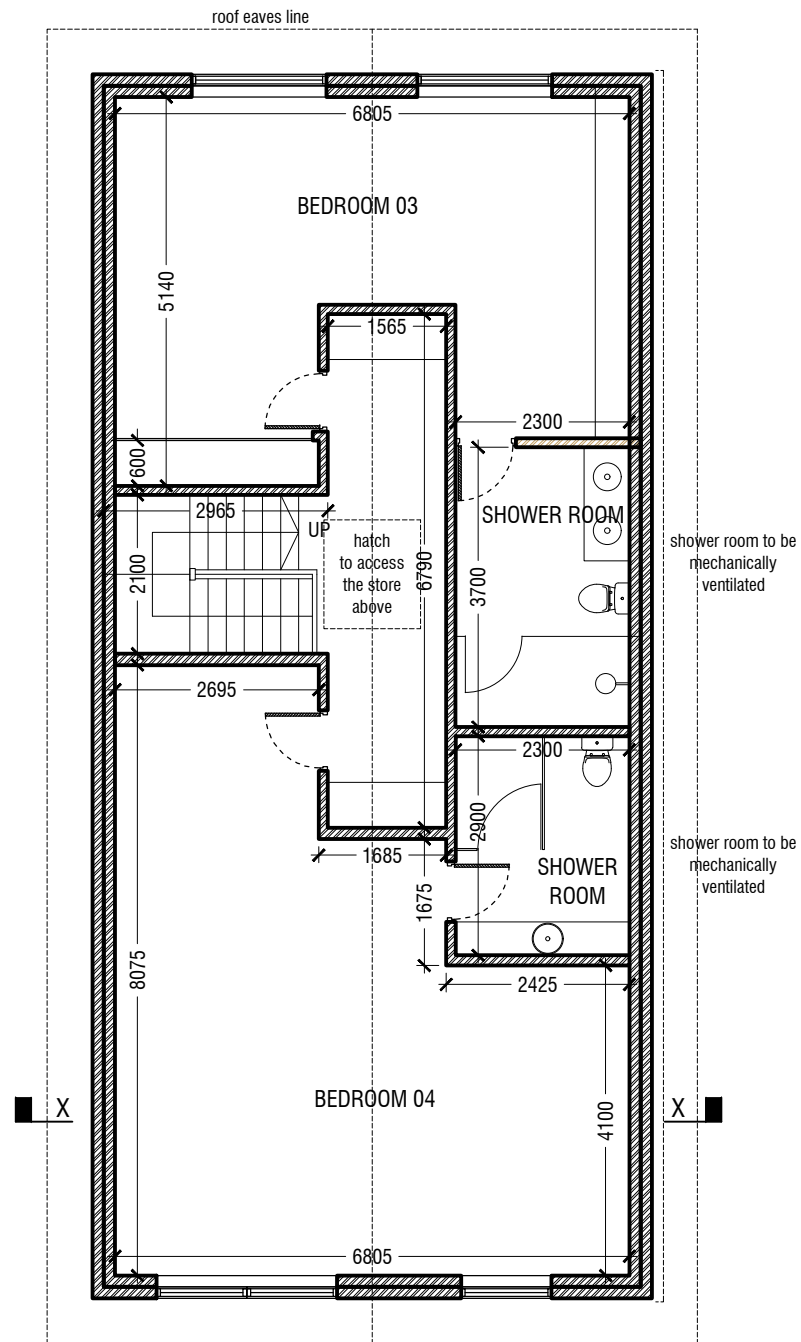


APPROVED LAYOUT THROUGH PD
(APP/R5510/D/24/3337503)
GROUND FIRST FLOOR PLAN
Scale 1:100

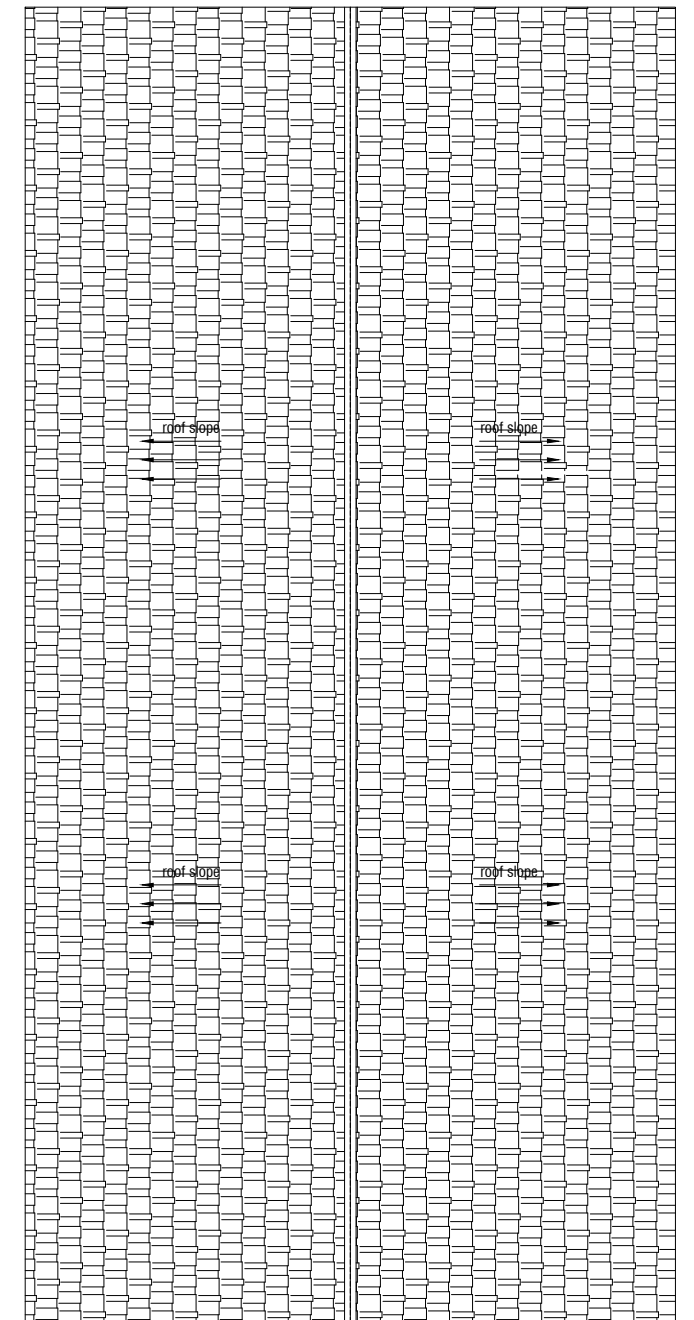 


APPROVED LAYOUT THROUGH PD
(APP/R5510/D/24/3337503)
ROOF
Scale 1:100

 


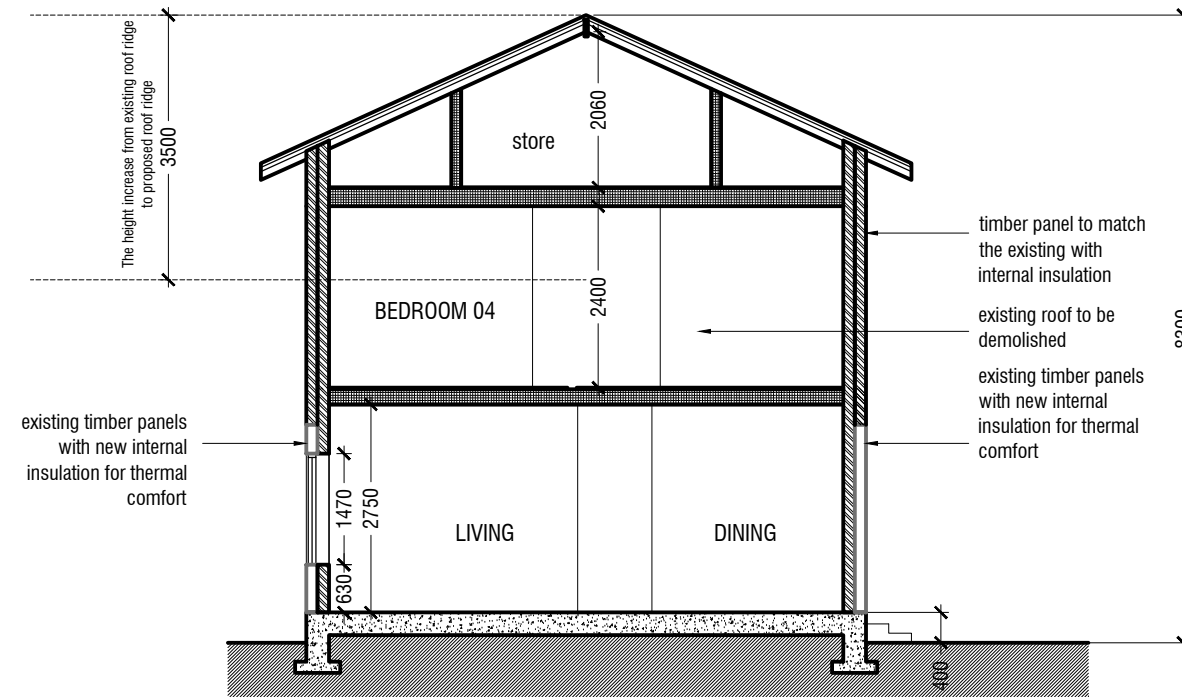


APPROVED LAYOUT THROUGH PD
(APP/R5510/D/24/3337503)
SECTION XX
Scale 1:100

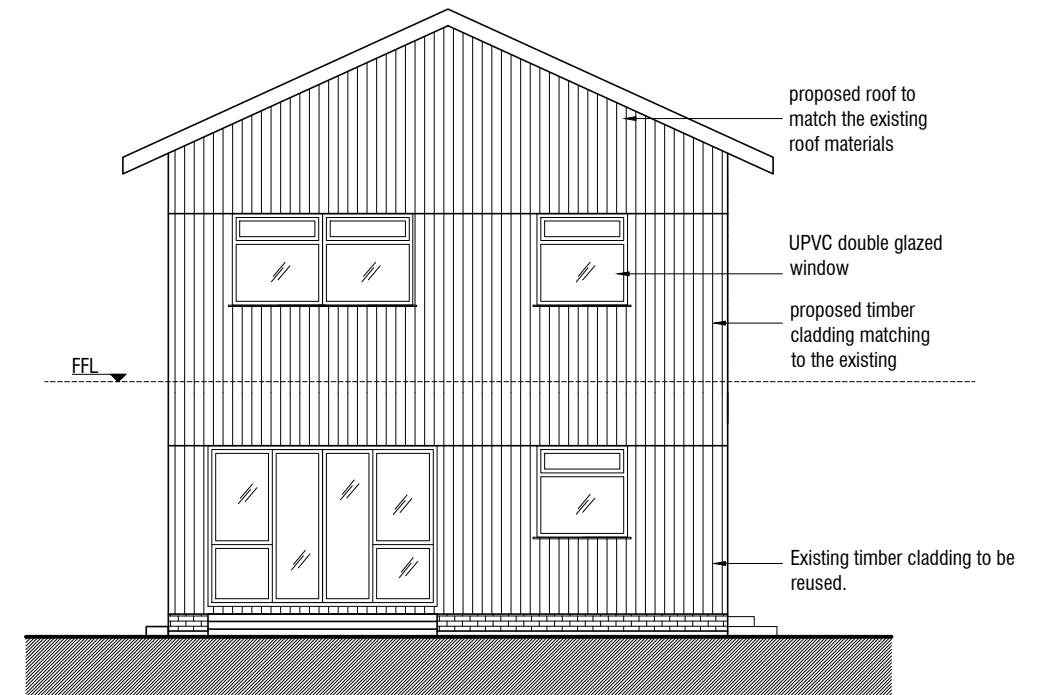


APPROVED LAYOUT THROUGH PD
(APP/R5510/D/24/3337503)
FRONT ELEVATION
Scale 1:100

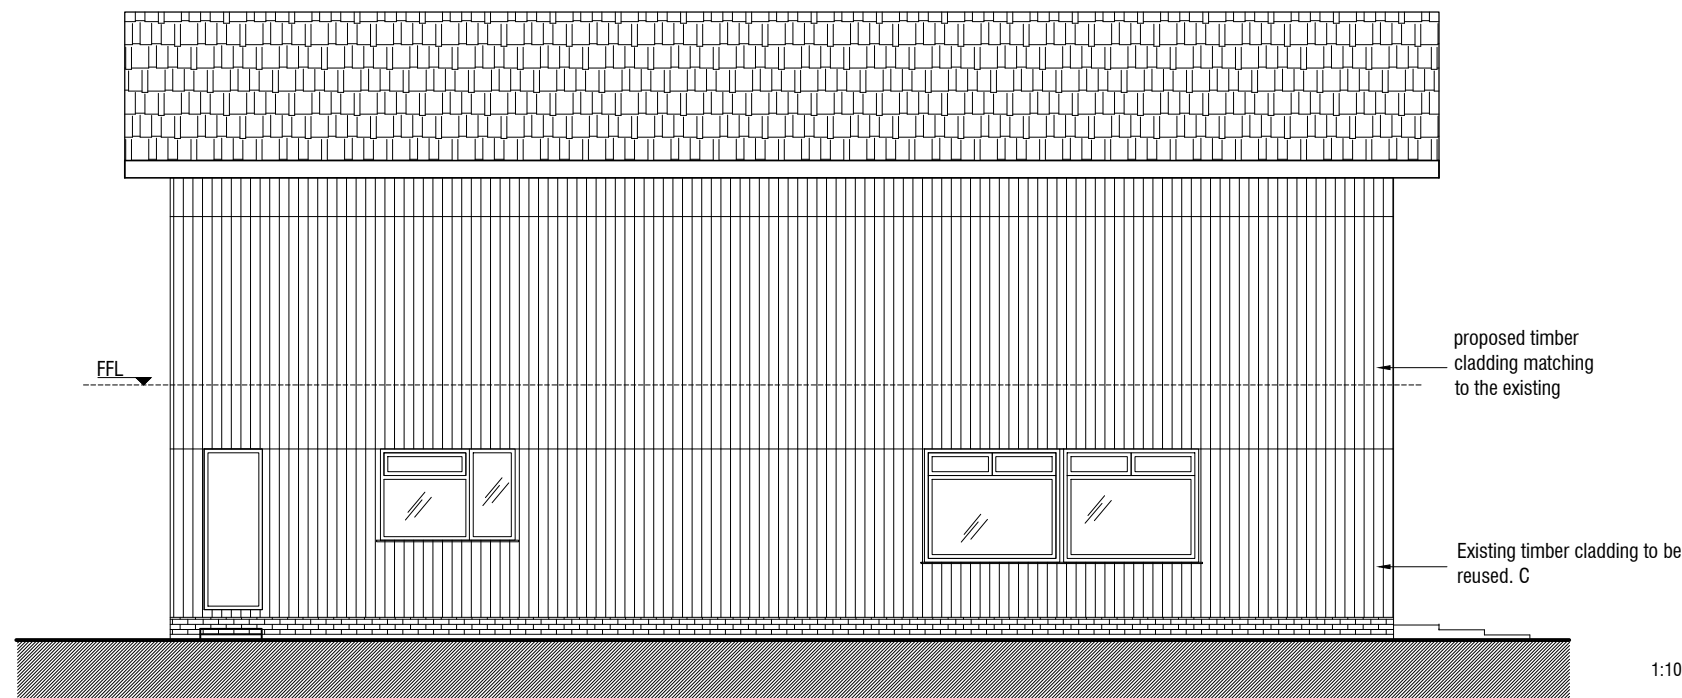


APPROVED LAYOUT THROUGH PD
(APP/R5510/D/24/3337503)
SIDE ELEVATION
Scale 1:100

 





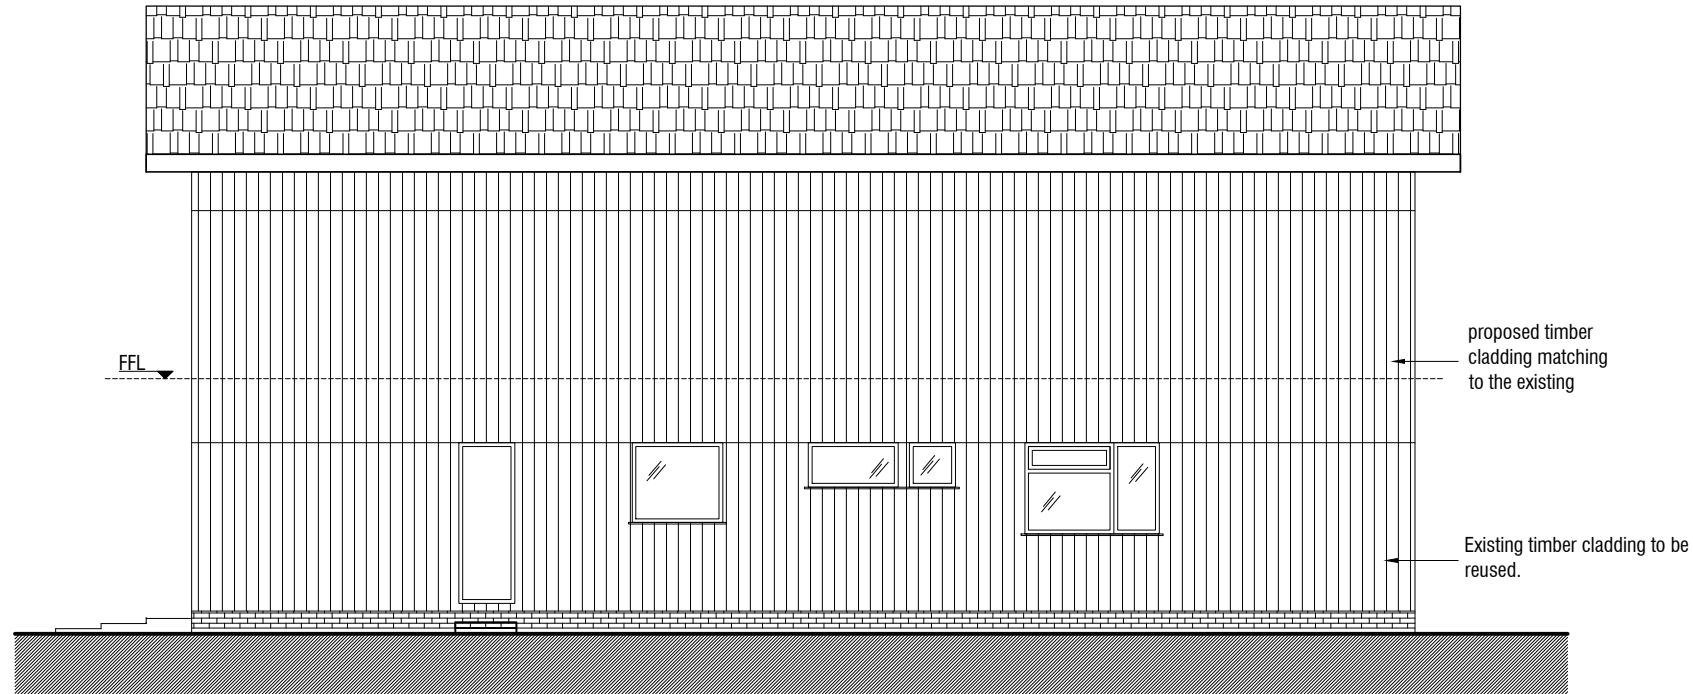



APPROVED LAYOUT THROUGH PD
(APP/R5510/D/24/3337503)
SIDE ELEVATION
Scale 1:100

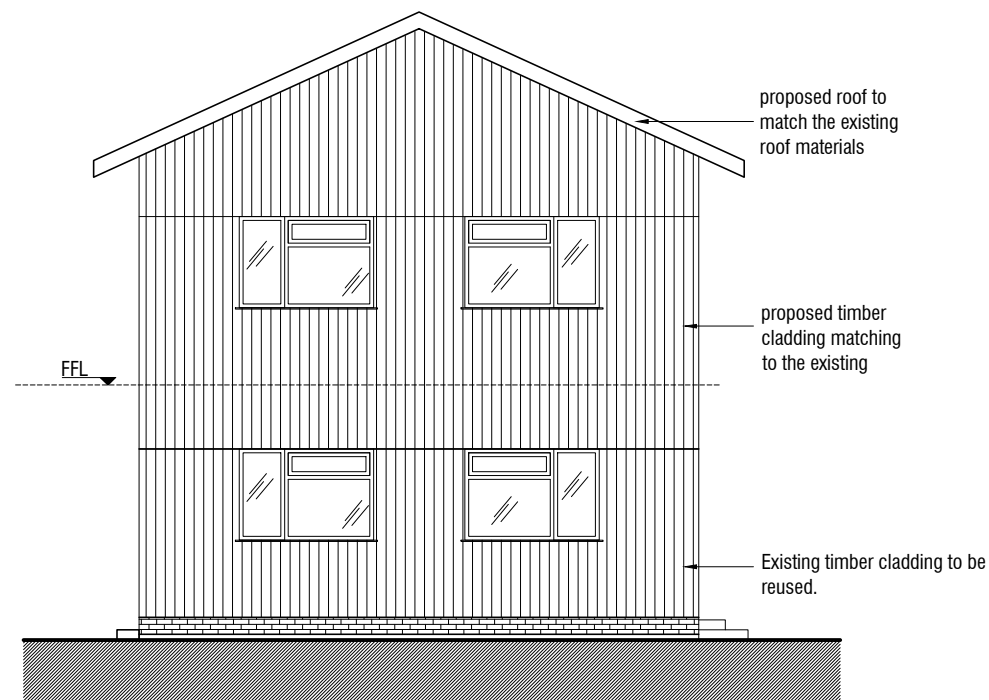

APPROVED LAYOUT THROUGH PD
(APP/R5510/D/24/3337503)
REAR ELEVATION
Scale 1:100

 


 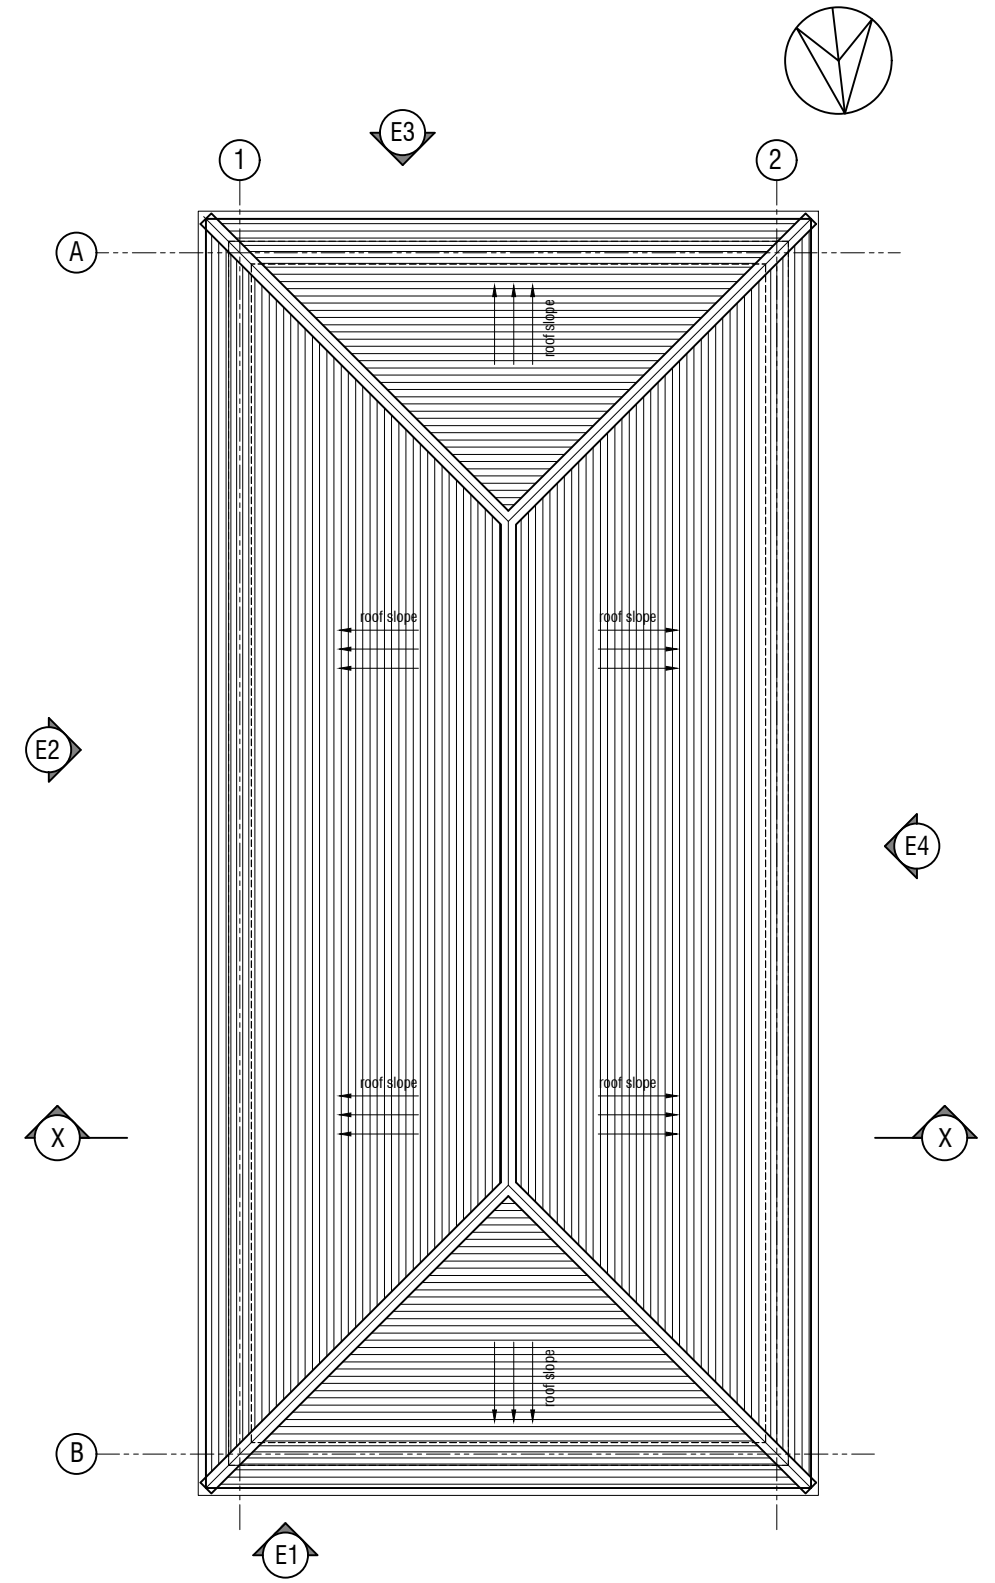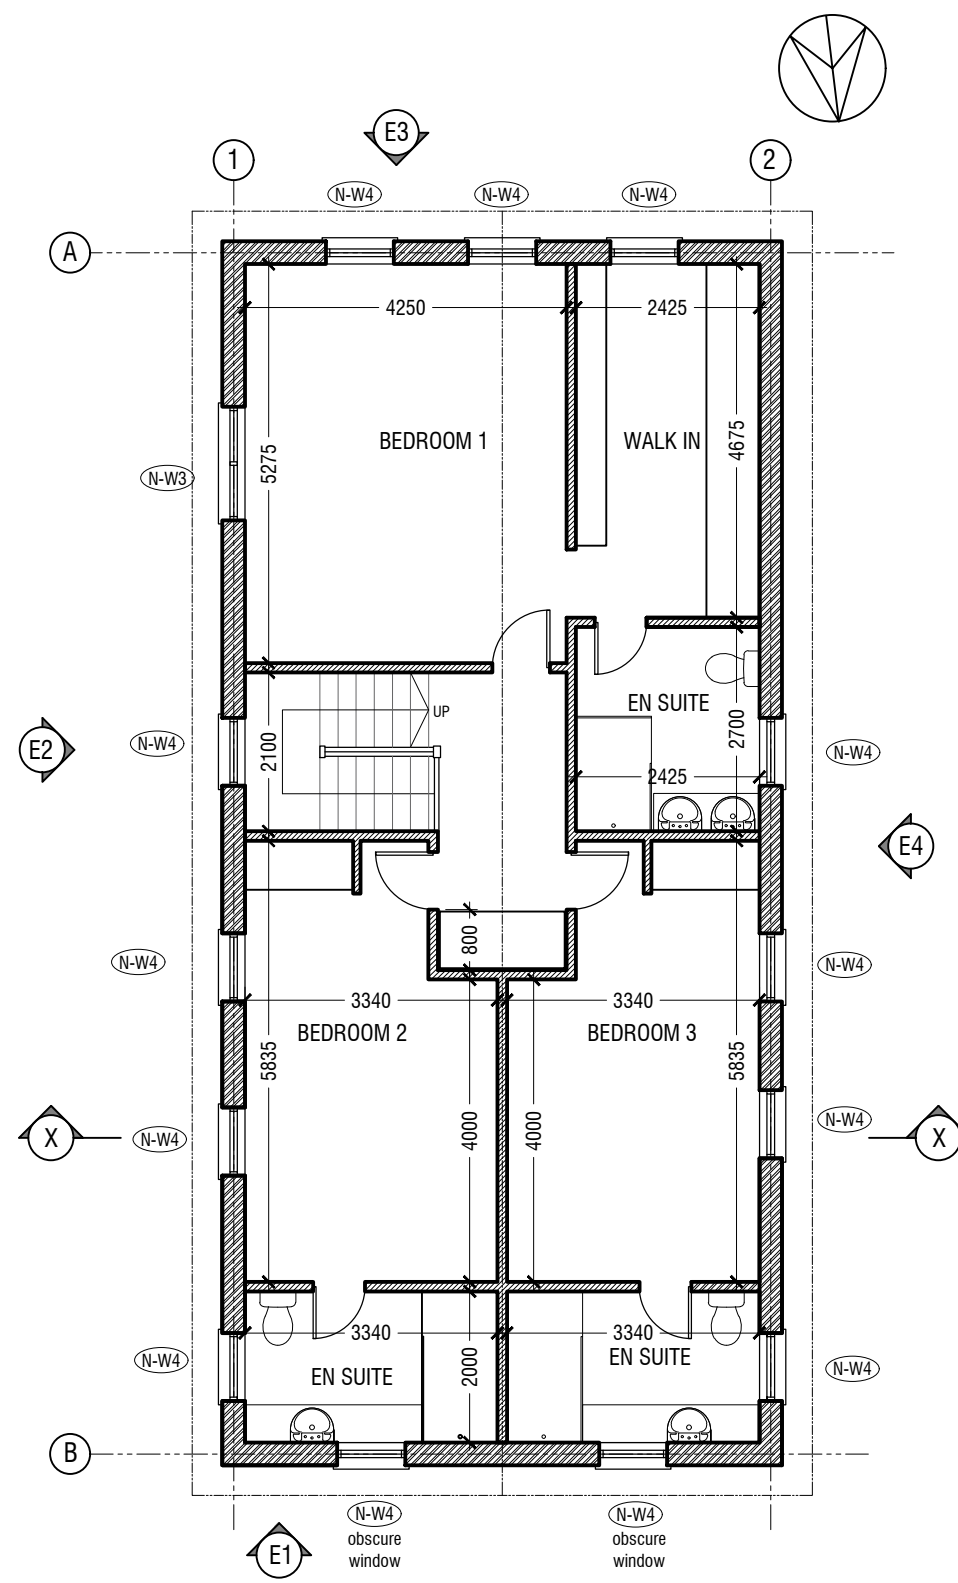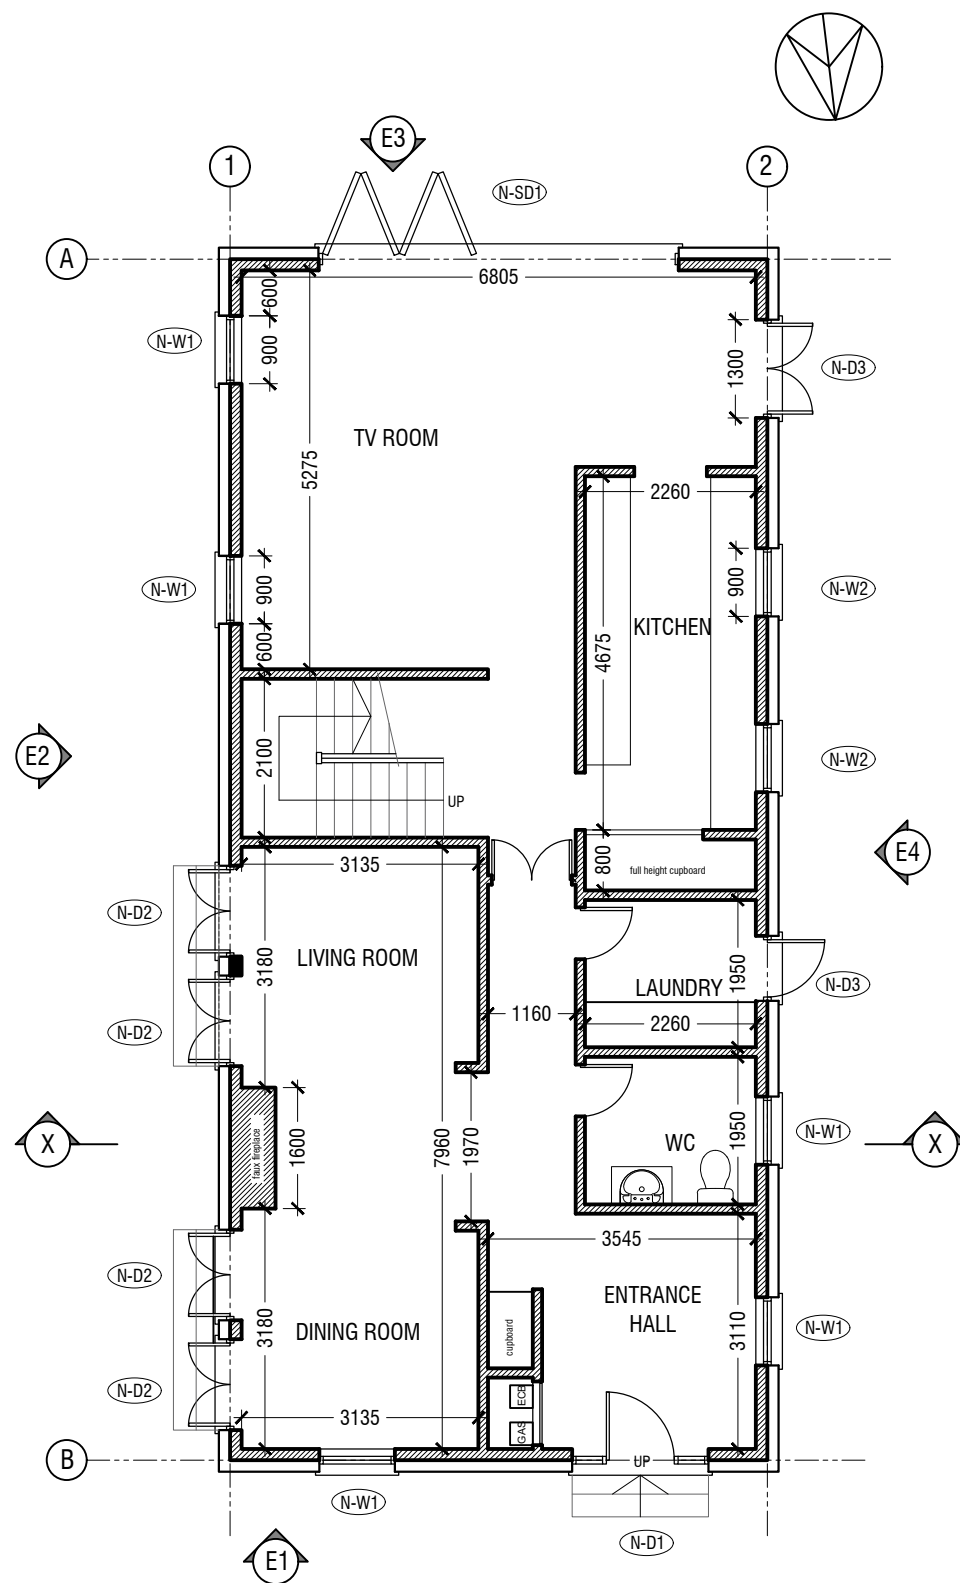

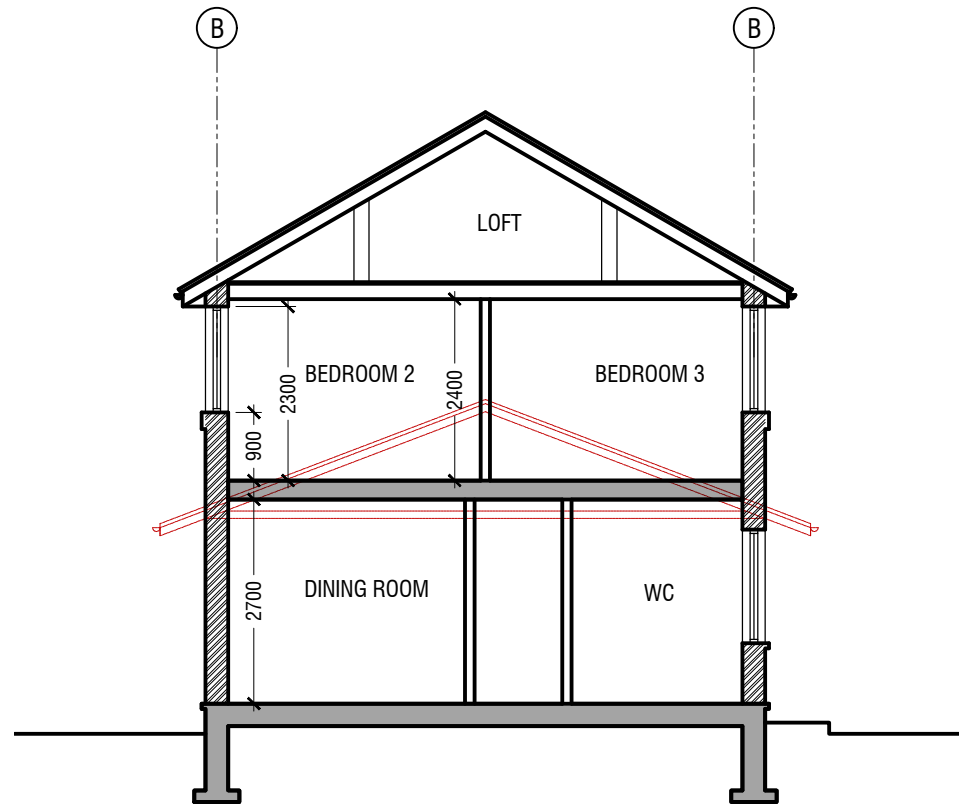

PROPOSED SECTION AA

Scale 1:100

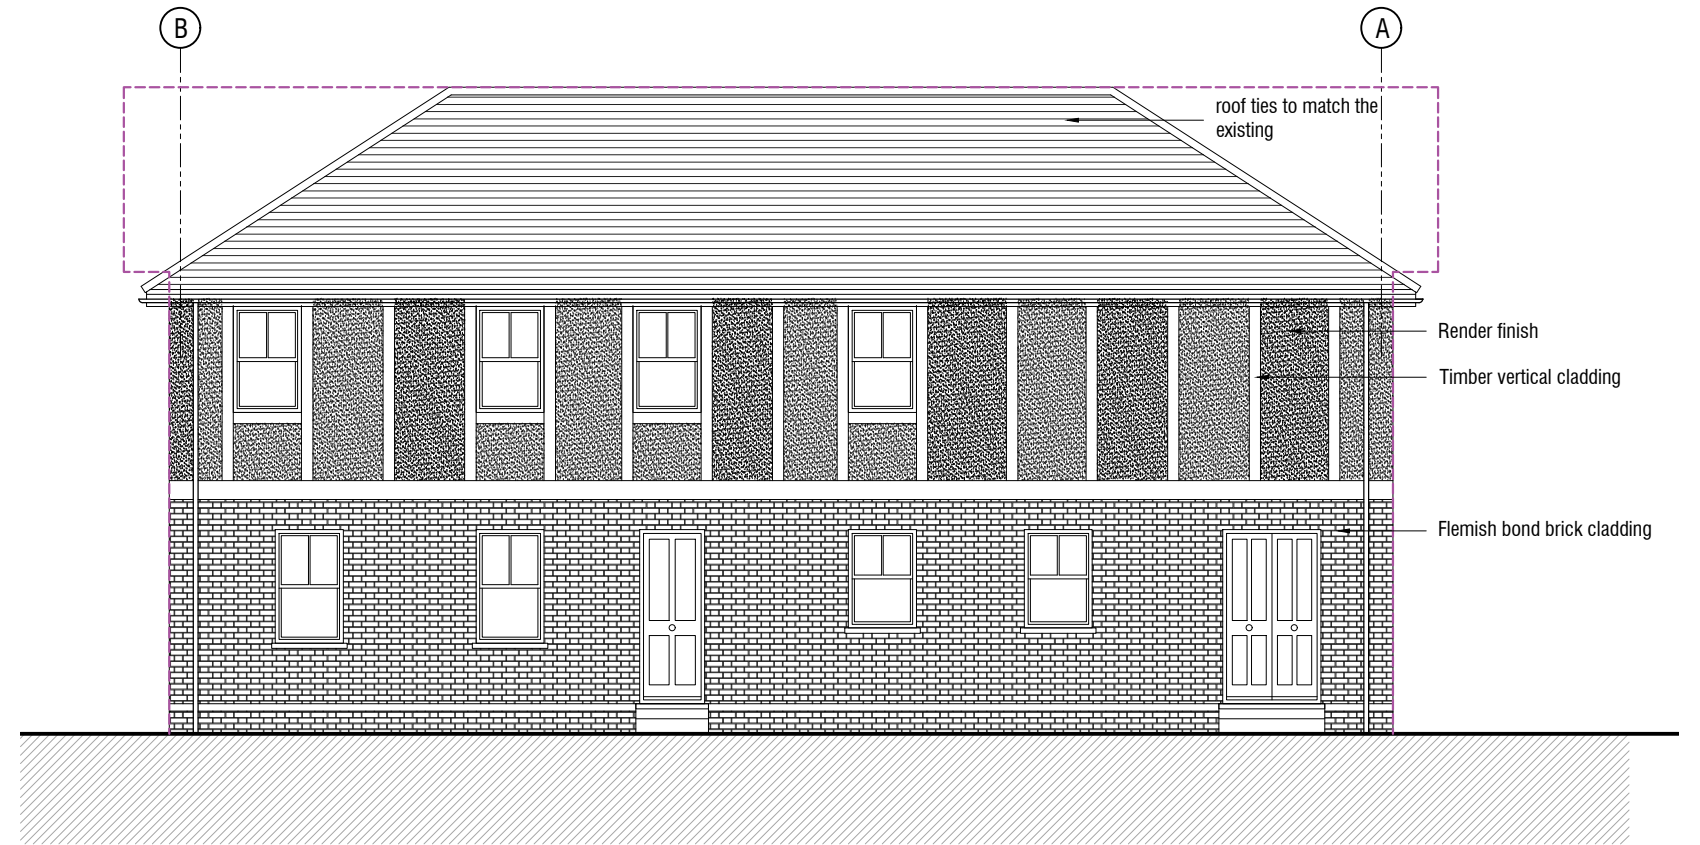

PROPOSED ELEVATION E4

Scale 1:100





PROPOSED ELEVATION E2

Scale 1:100


Approved Scheme under PD

Boundary line

 

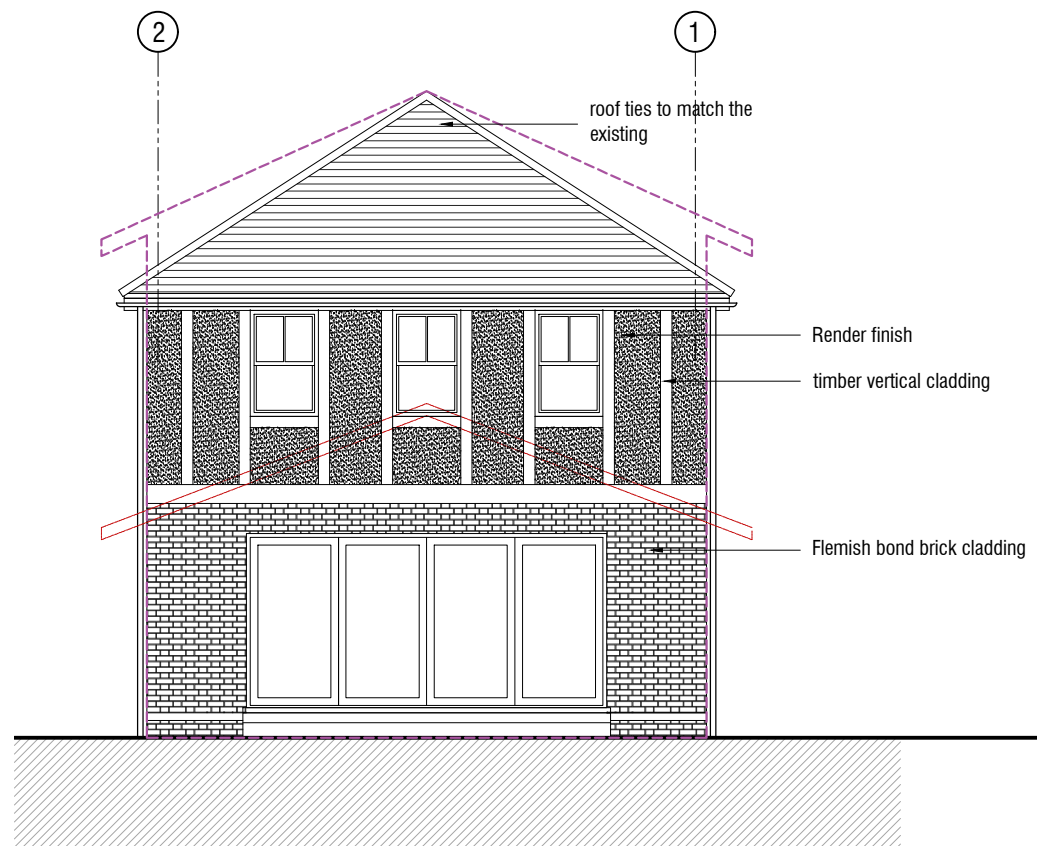

PROPOSED ELEVATION E3
Scale 1:100

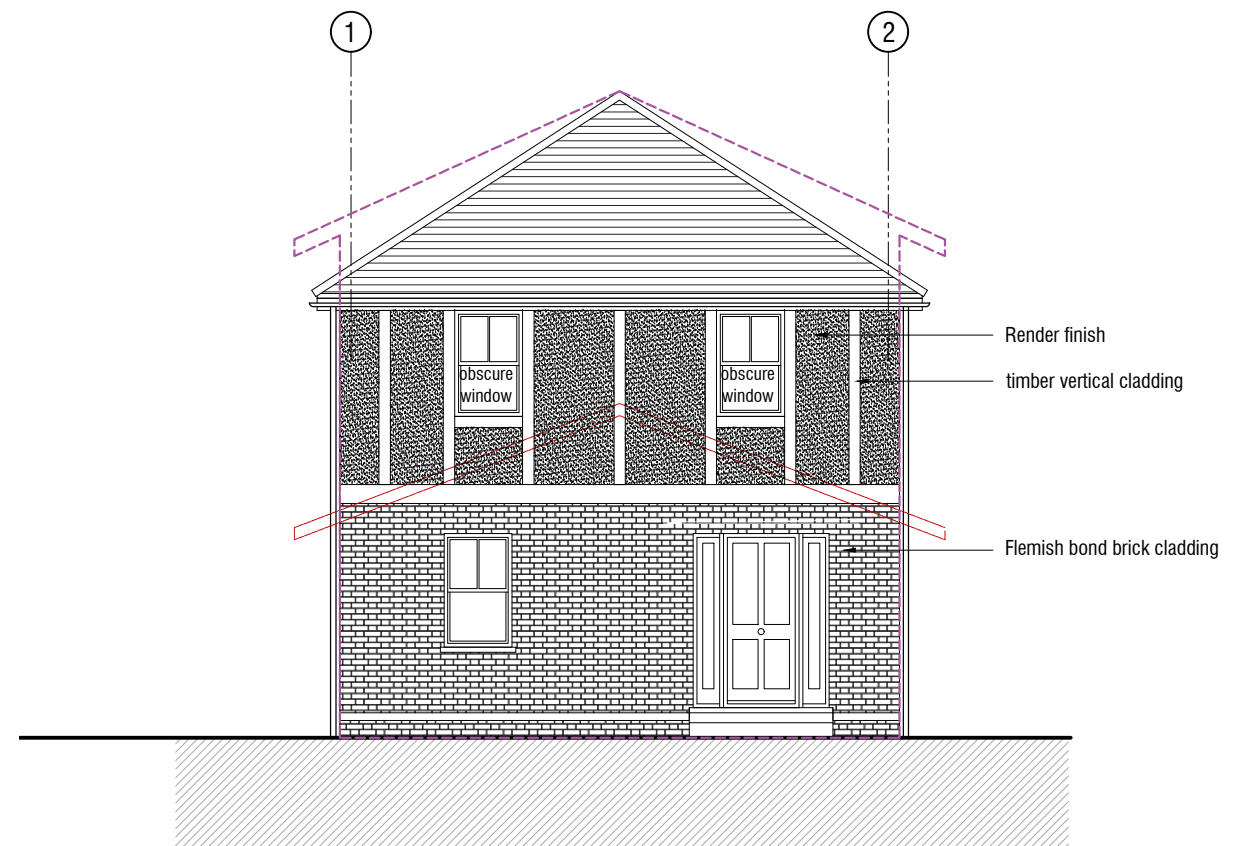

PROPOSED ELEVATION E1
Scale 1:100

Approved Scheme under PD

Boundary line

