


 
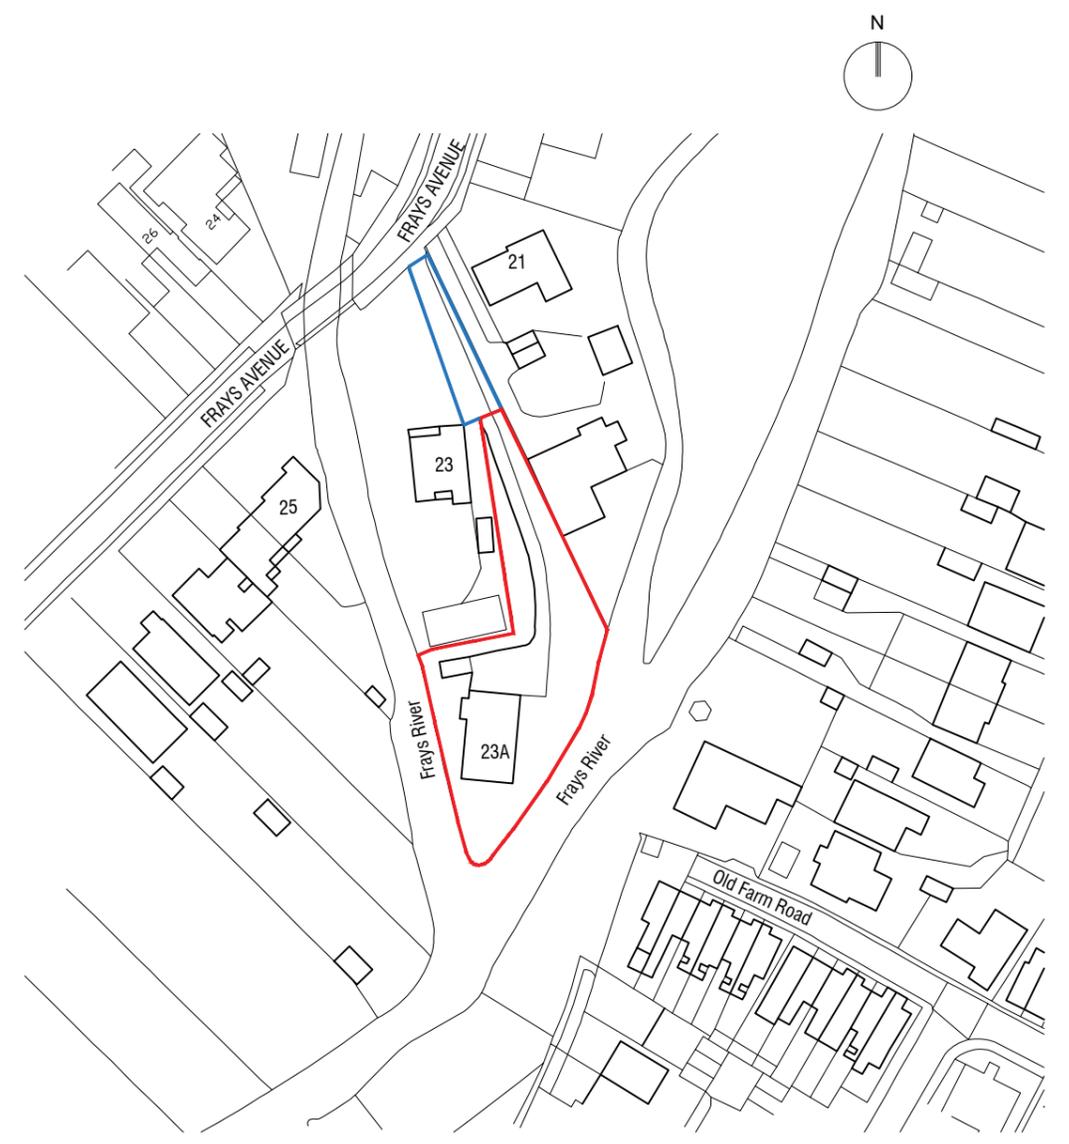


SITE PLAN
Scale 1:500

 


LOCATION PLAN
Scale 1:1250

 

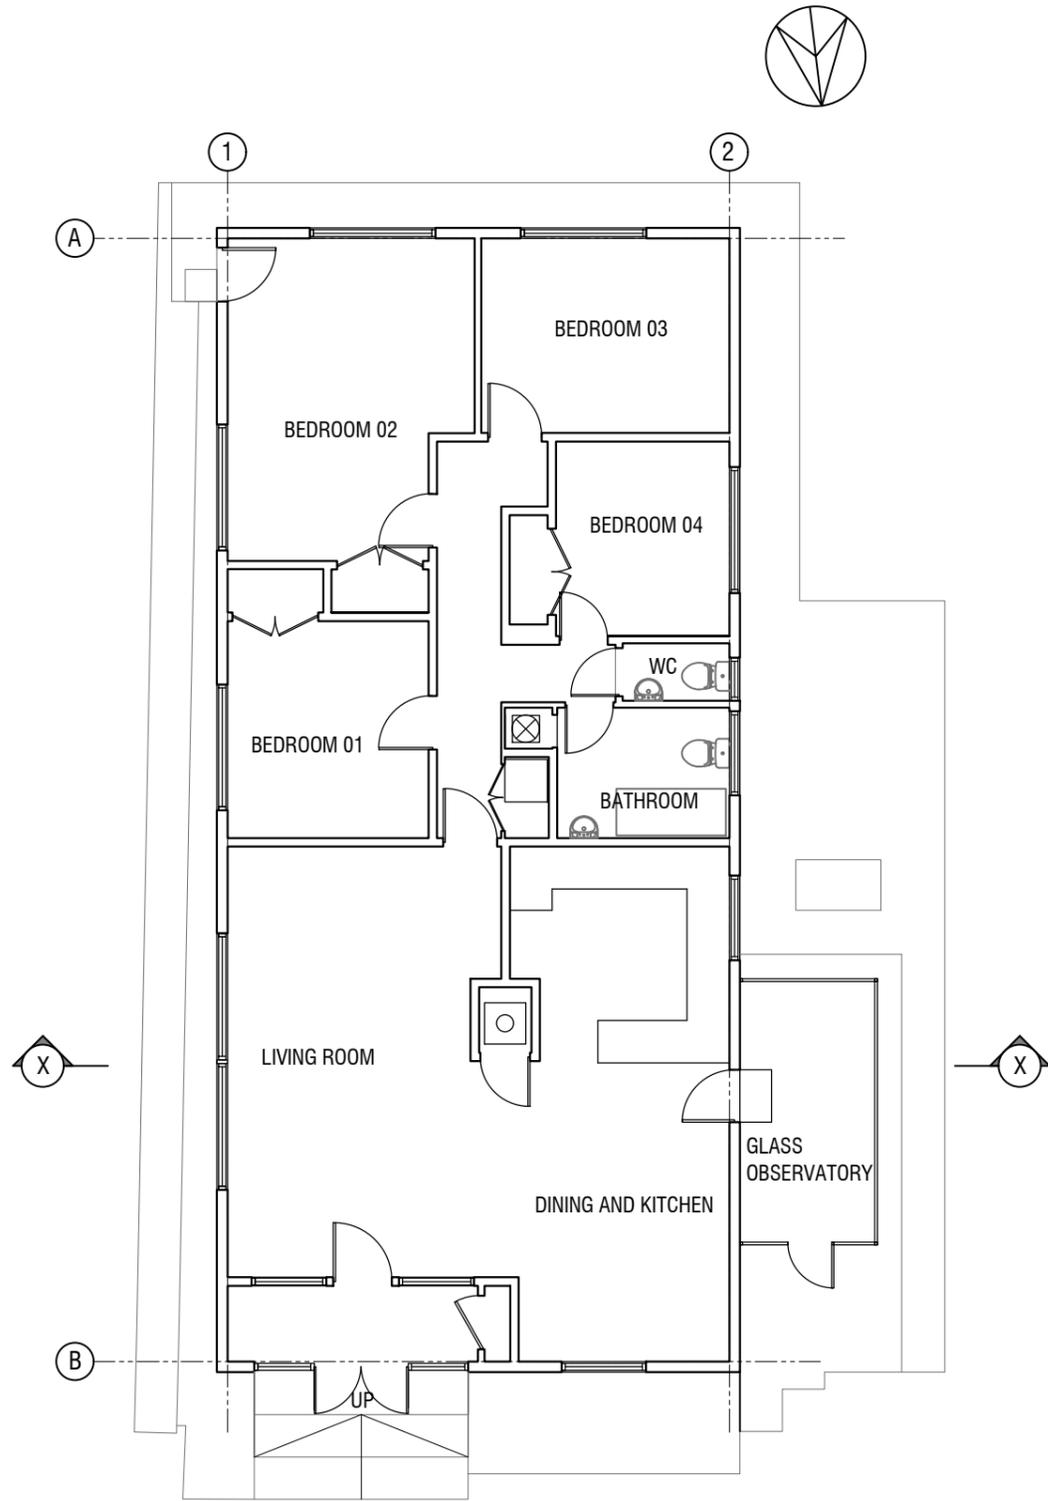

EXISTING GROUND FLOOR PLAN

Scale 1:100

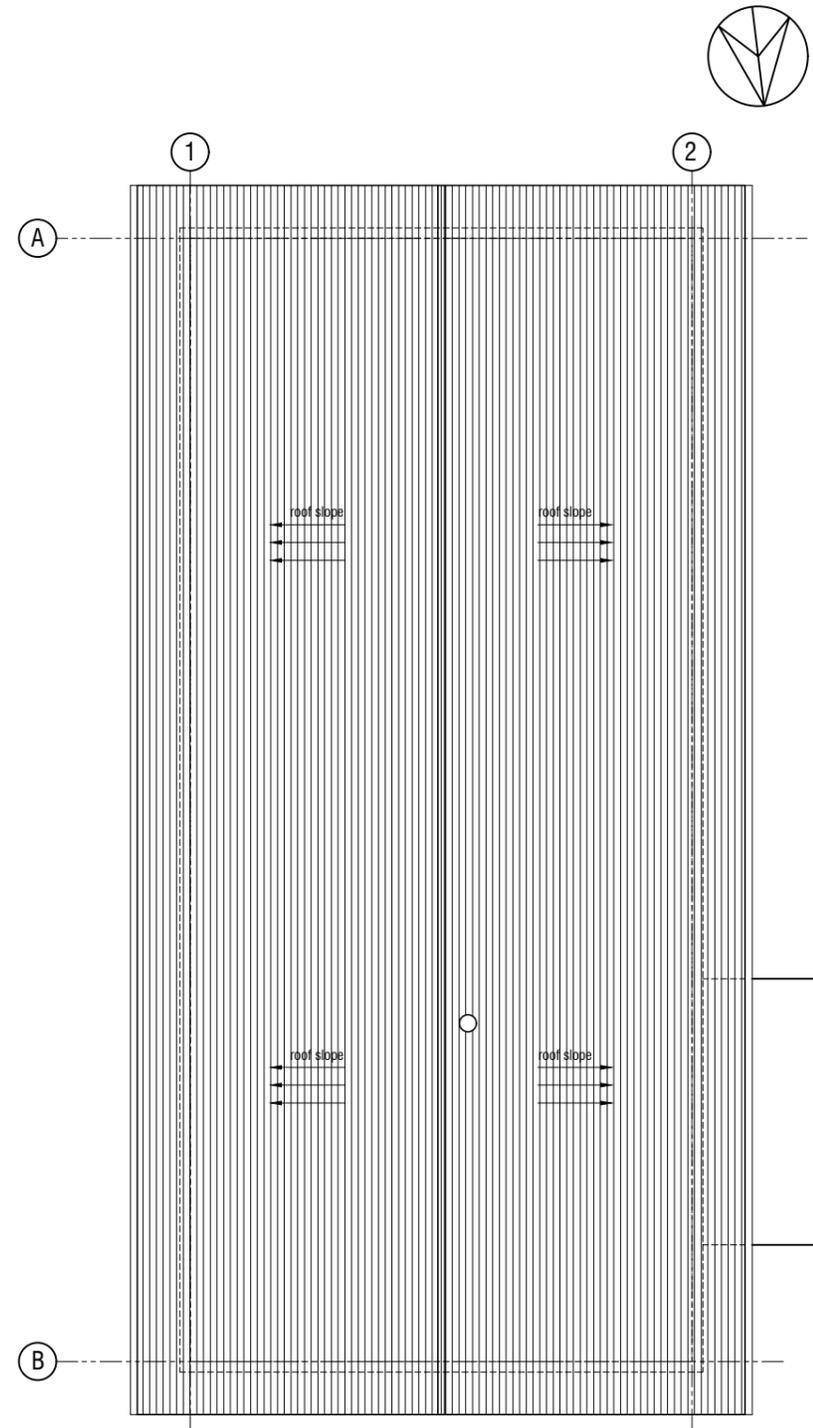


EXISTING ROOF PLAN


Scale 1:100

Boundary line




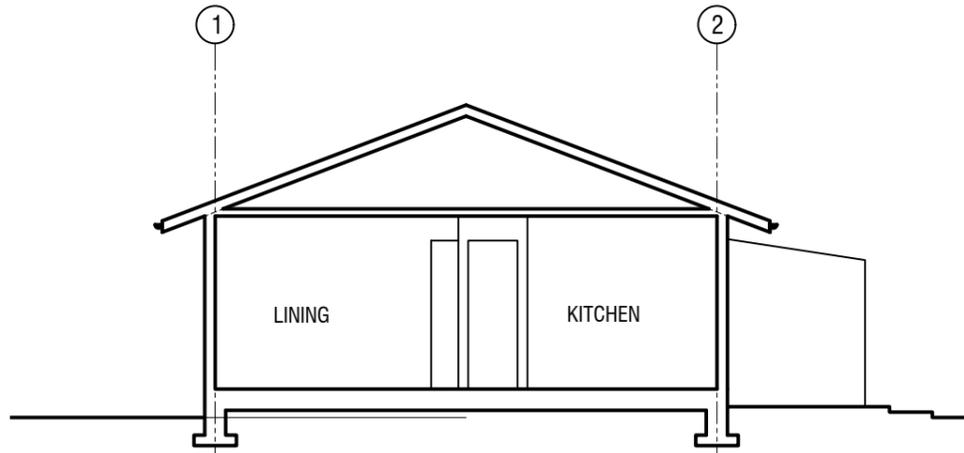


EXISTING SECTION XX
Scale 1:100

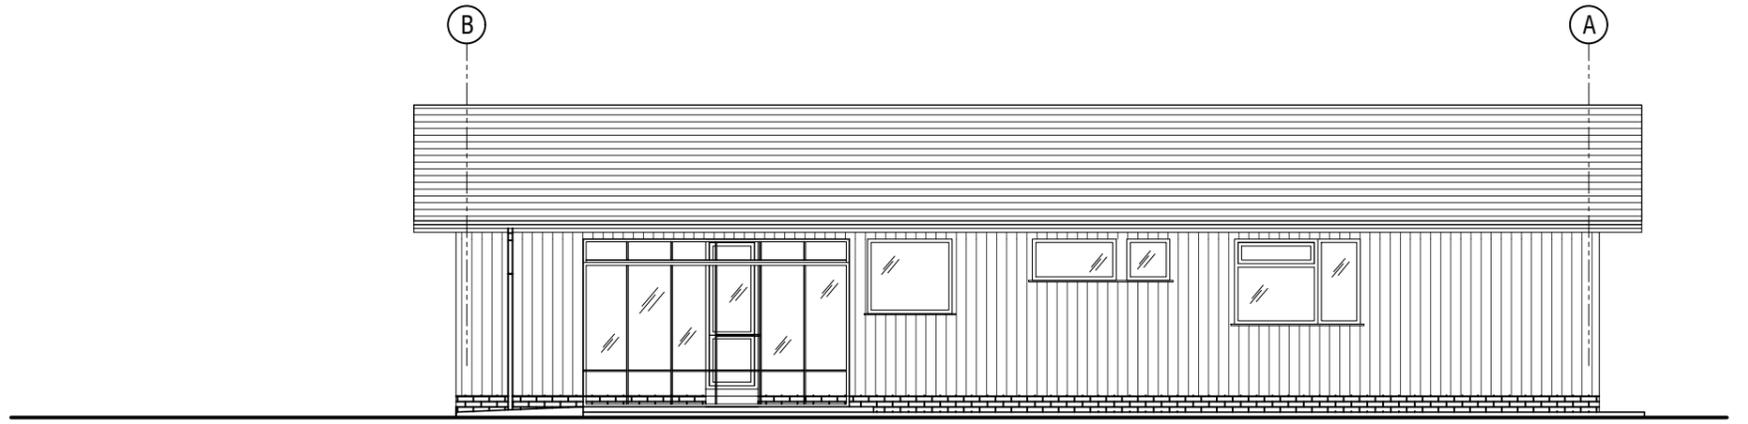


EXISTING SIDE ELEVATION
Scale 1:100

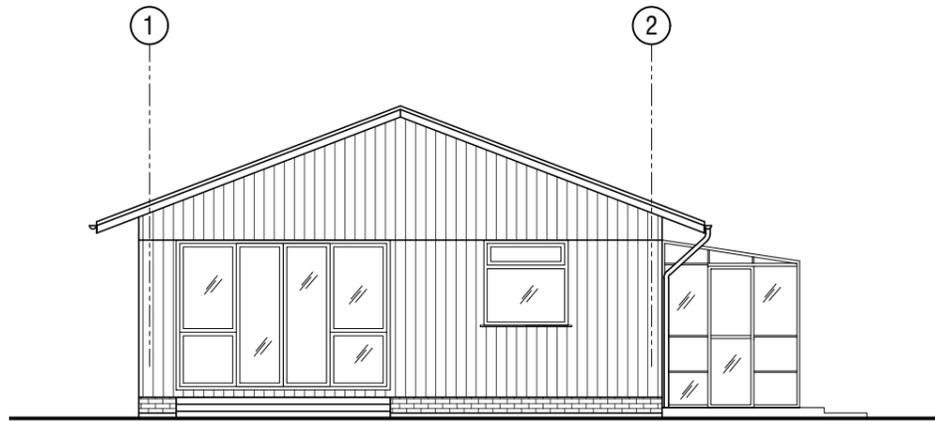


EXISTING FRONT ELEVATION
Scale 1:100

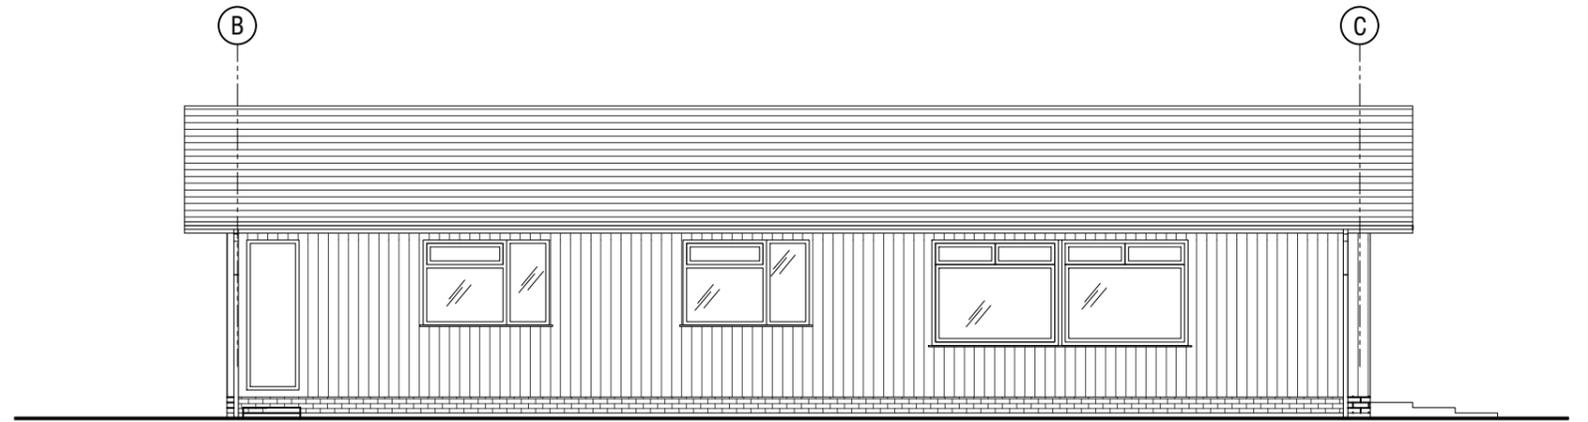


EXISTING SIDE ELEVATION
Scale 1:100

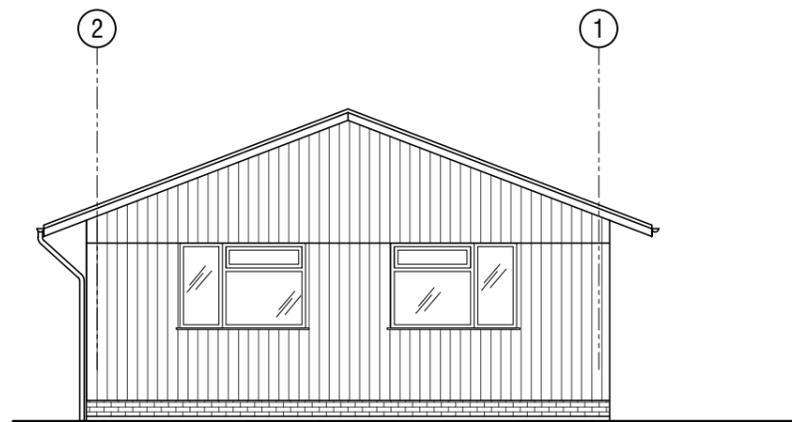


EXISTING REAR ELEVATION
Scale 1:100

 


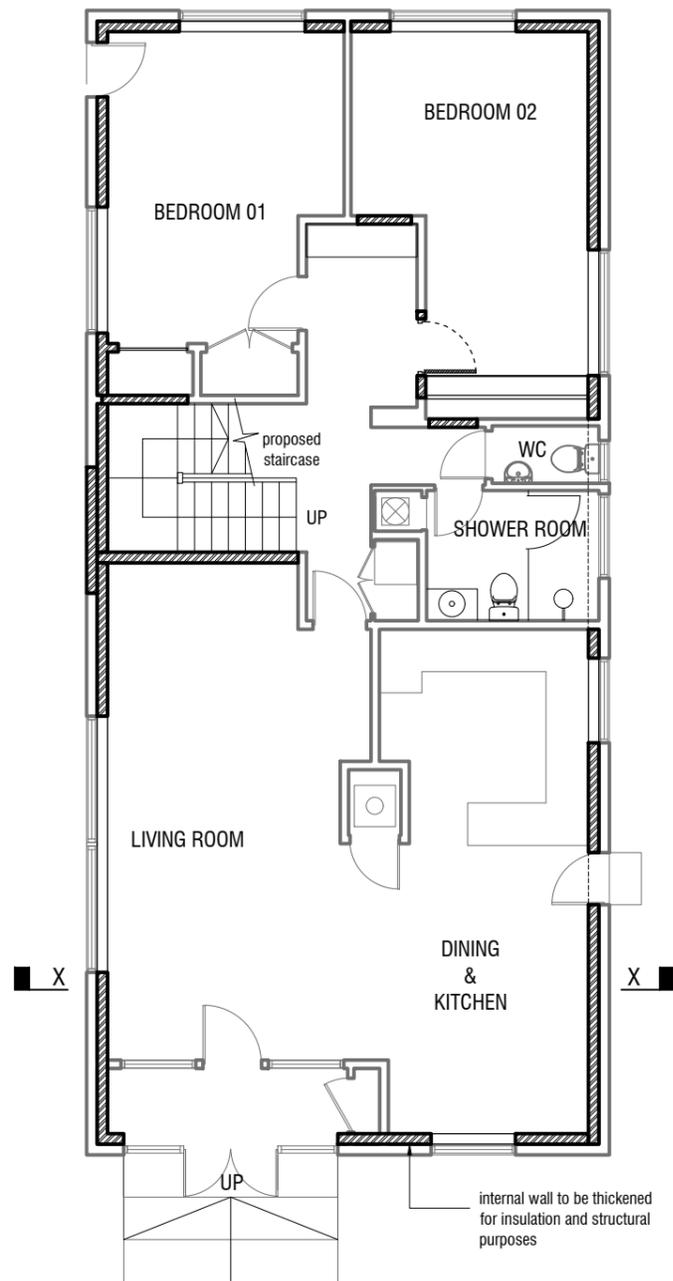


APPROVED LAYOUT THROUGH PD
(APP/R5510/D/24/3337503)
GROUND FLOOR PLAN
Scale 1:100

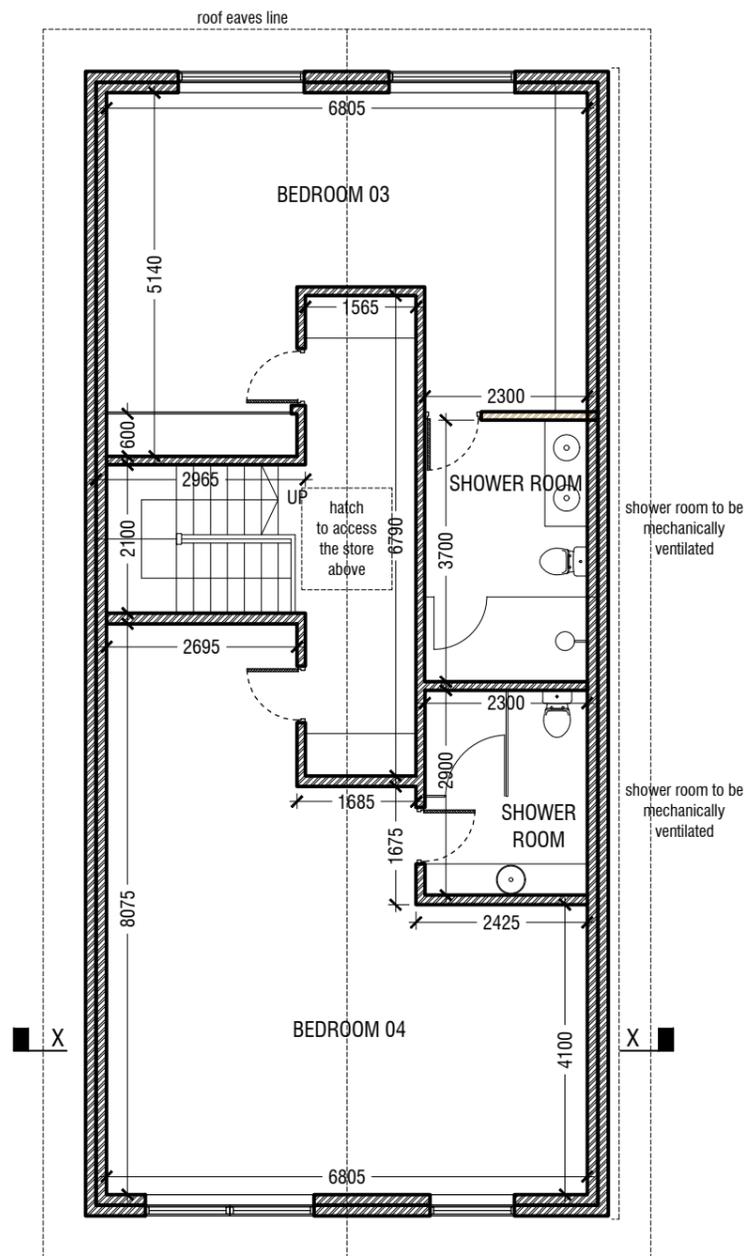


APPROVED LAYOUT THROUGH PD
(APP/R5510/D/24/3337503)
GROUND FIRST FLOOR PLAN
Scale 1:100

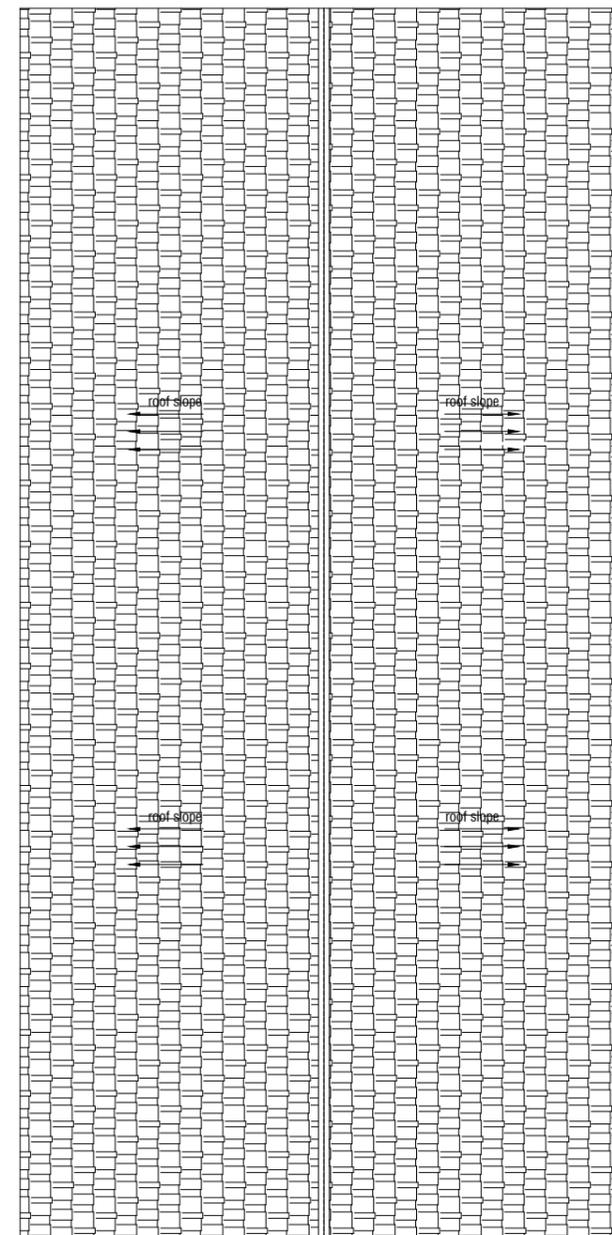


APPROVED LAYOUT THROUGH PD
(APP/R5510/D/24/3337503)
ROOF
Scale 1:100

 


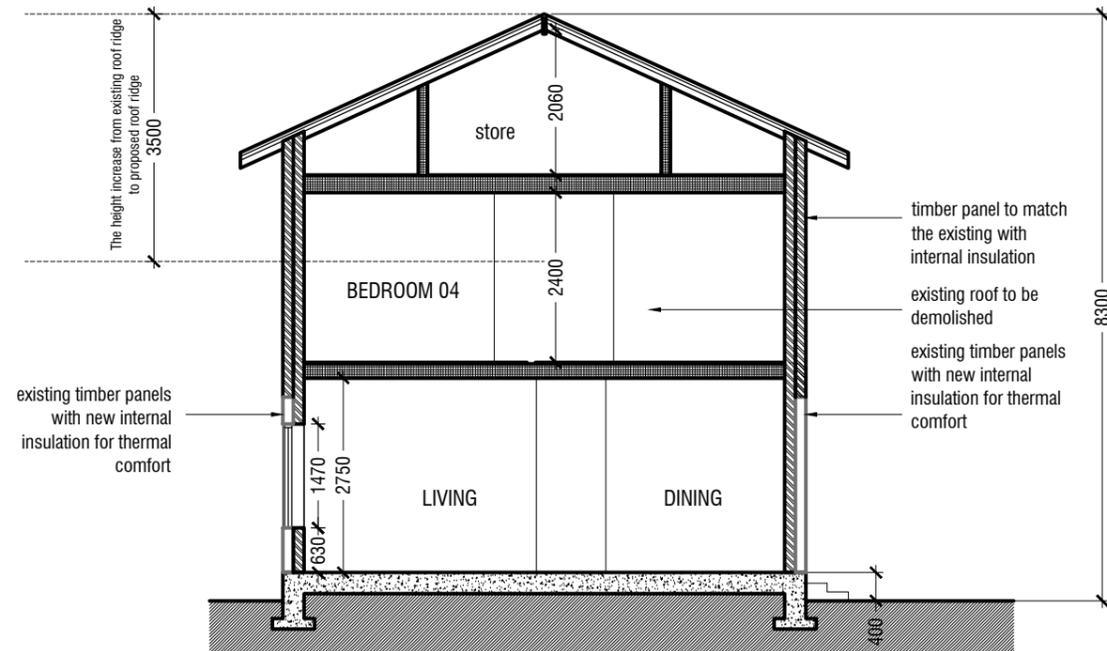


APPROVED LAYOUT THROUGH PD
(APP/R5510/D/24/3337503)
SECTION XX
Scale 1:100

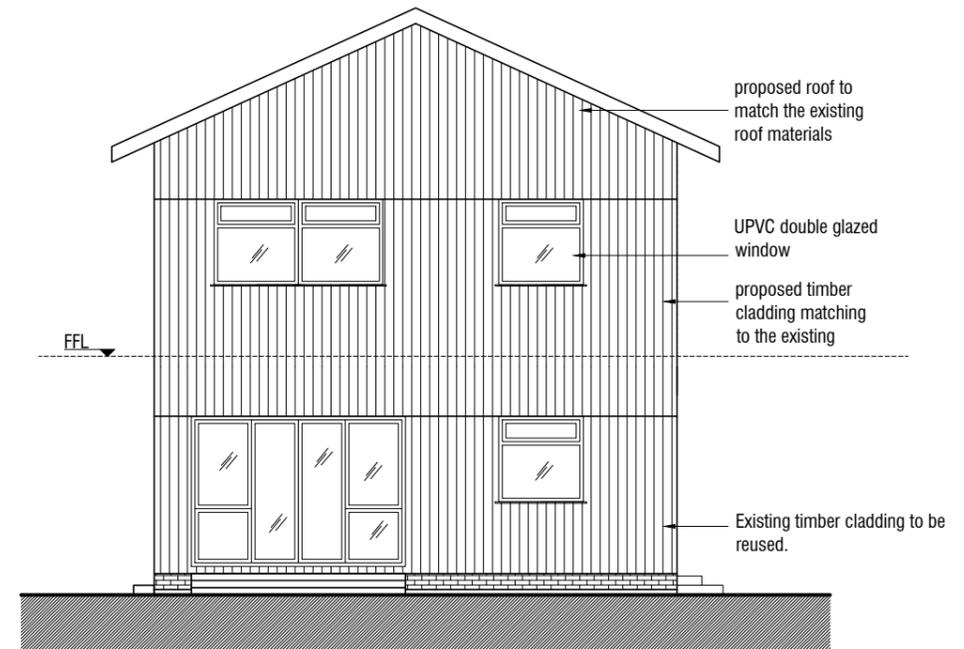


APPROVED LAYOUT THROUGH PD
(APP/R5510/D/24/3337503)
FRONT ELEVATION
Scale 1:100

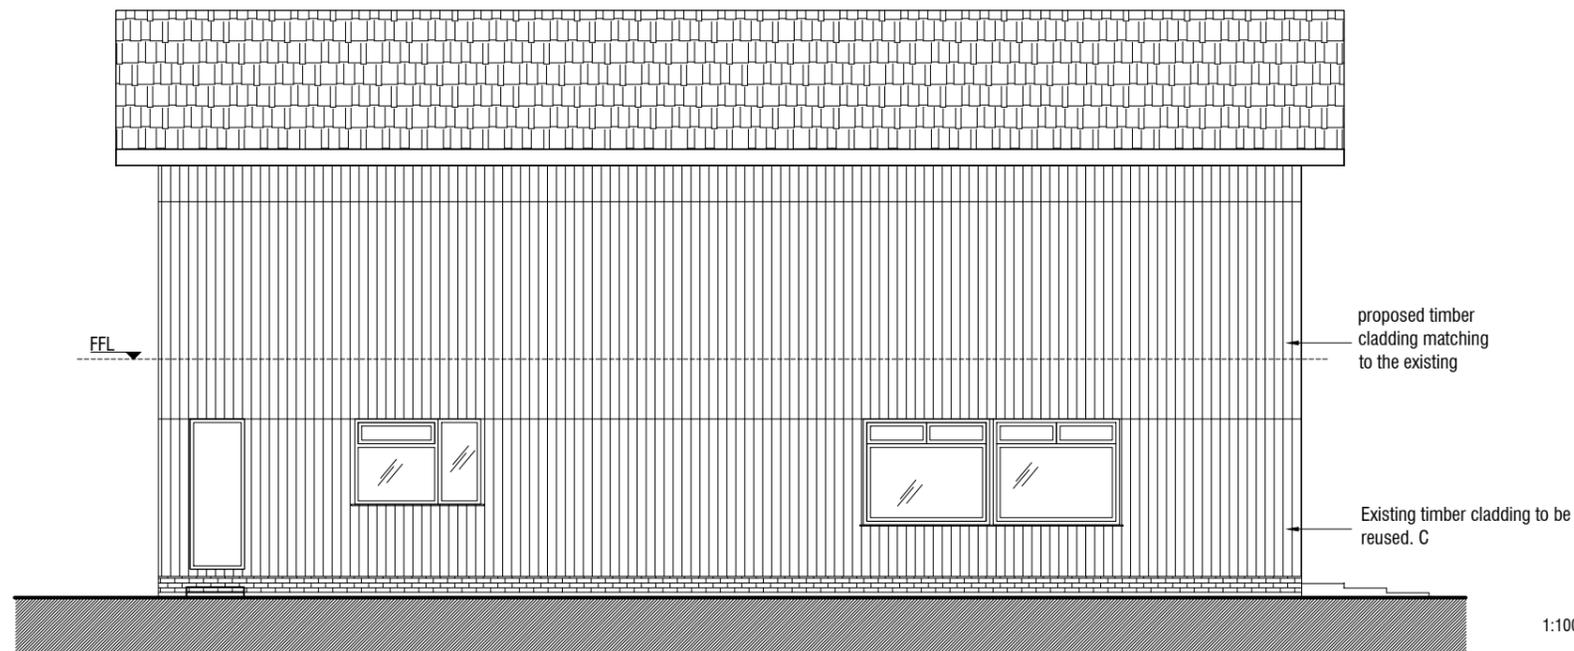


APPROVED LAYOUT THROUGH PD
(APP/R5510/D/24/3337503)
SIDE ELEVATION
Scale 1:100

 


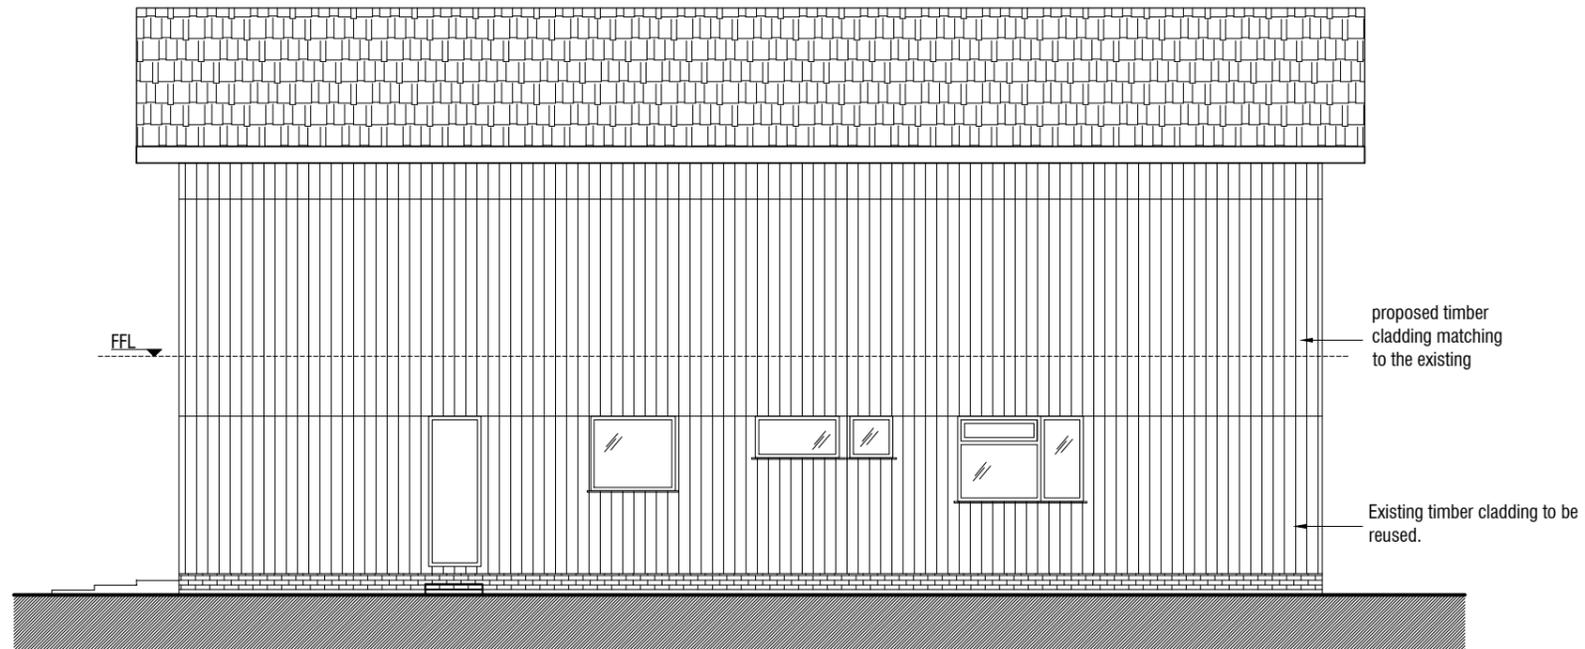


APPROVED LAYOUT THROUGH PD
 (APP/R5510/D/24/3337503)
 SIDE ELEVATION
 Scale 1:100

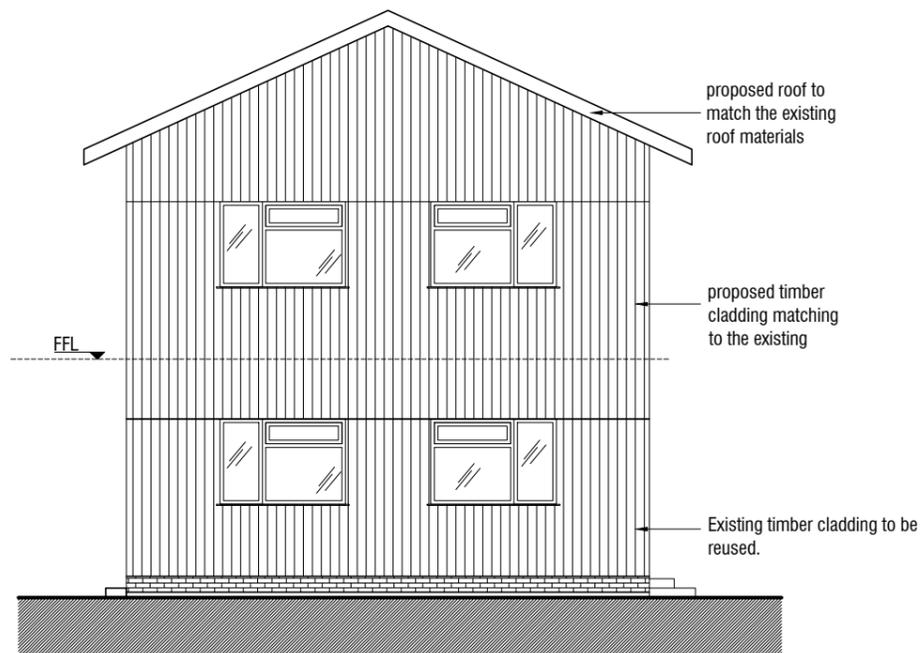


APPROVED LAYOUT THROUGH PD
 (APP/R5510/D/24/3337503)
 REAR ELEVATION
 Scale 1:100

 


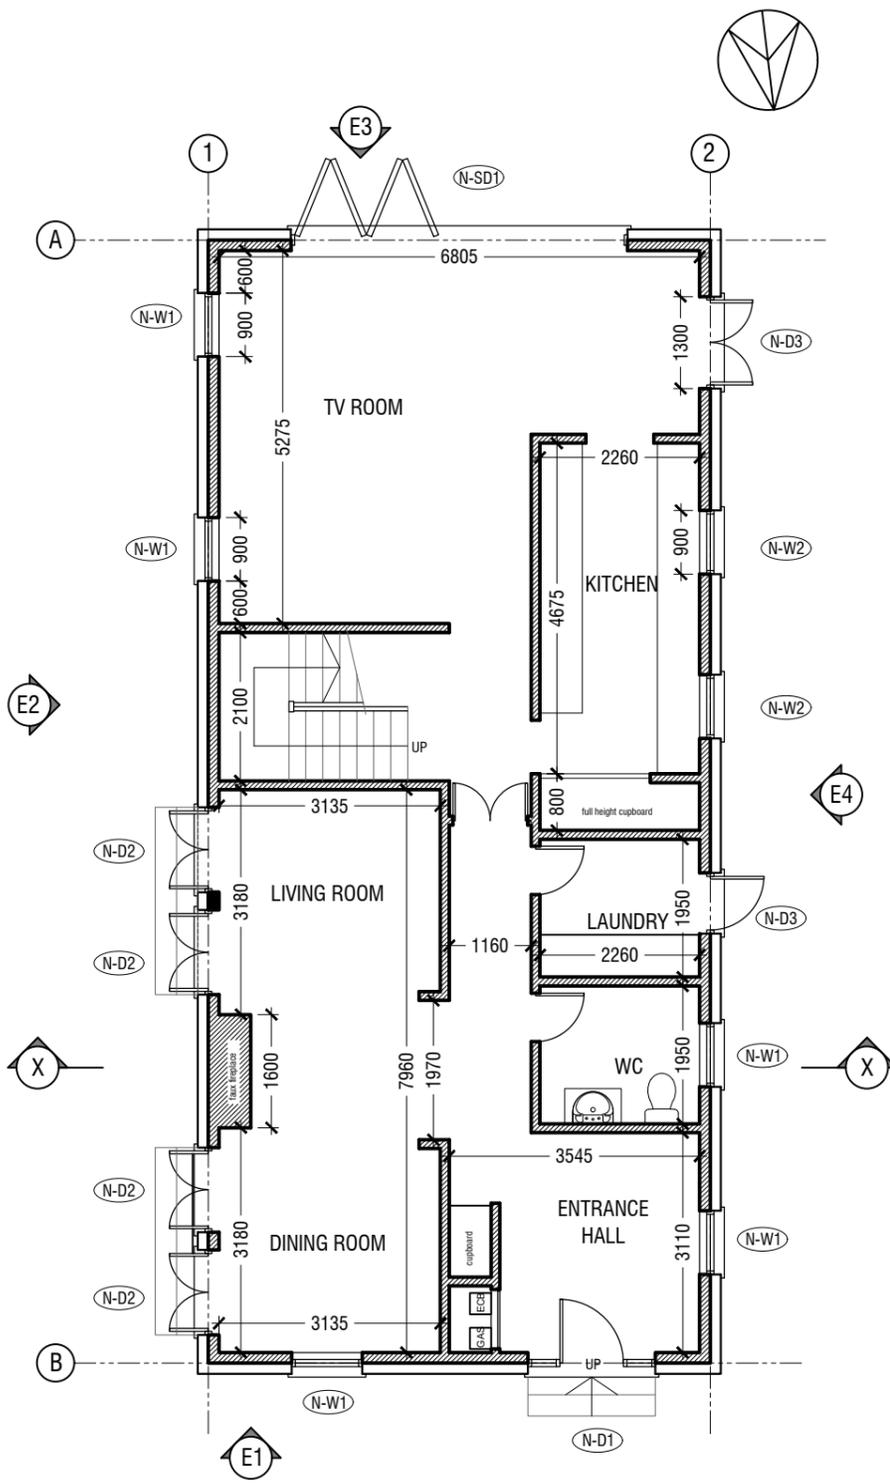

PROPOSED GROUND FLOOR PLAN
Scale 1:100

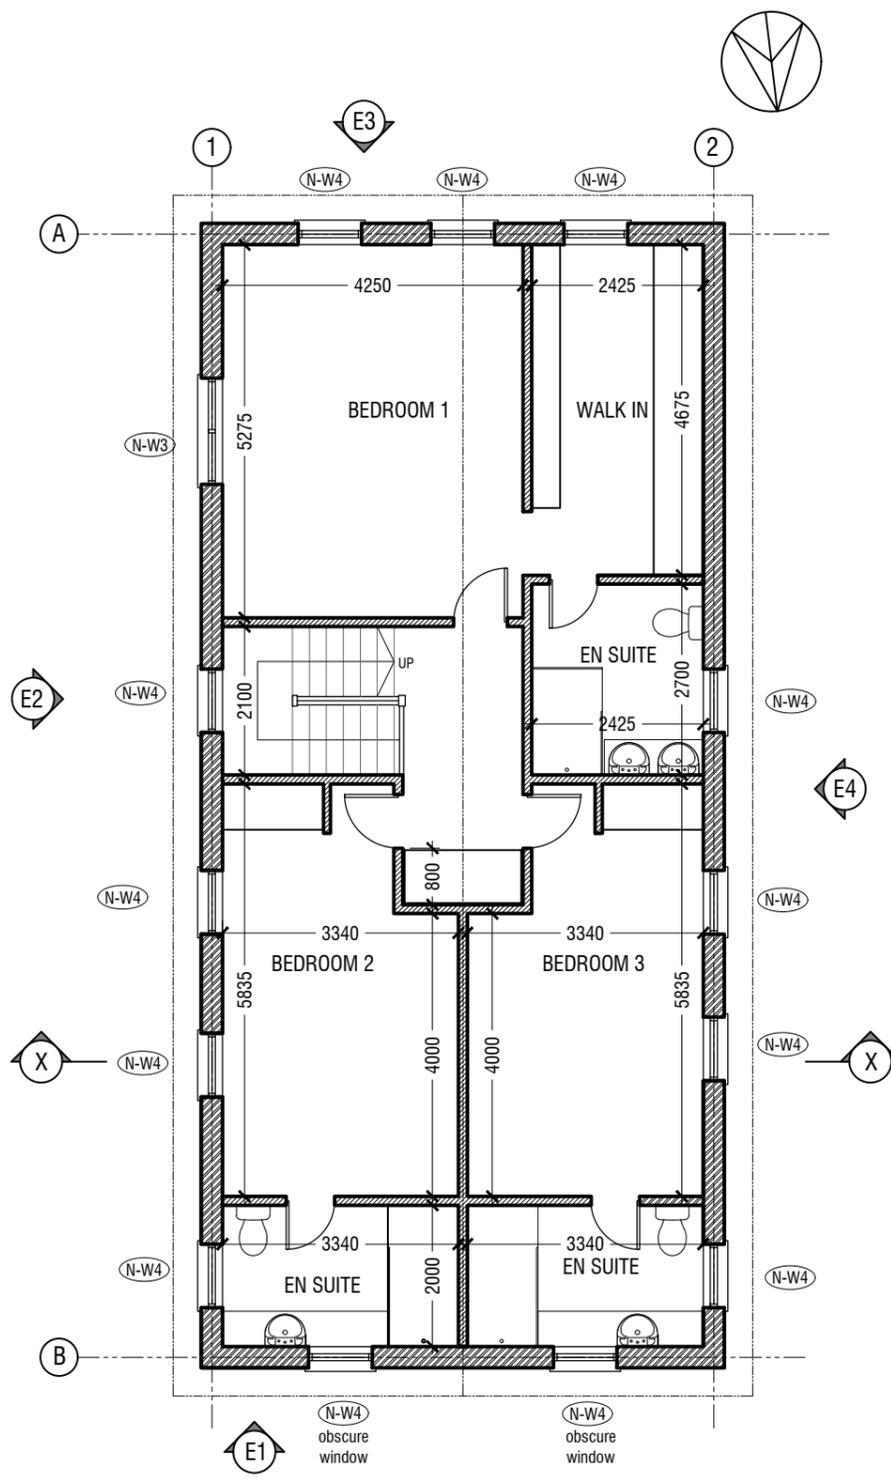


PROPOSED FIRST FLOOR PLAN
Scale 1:100

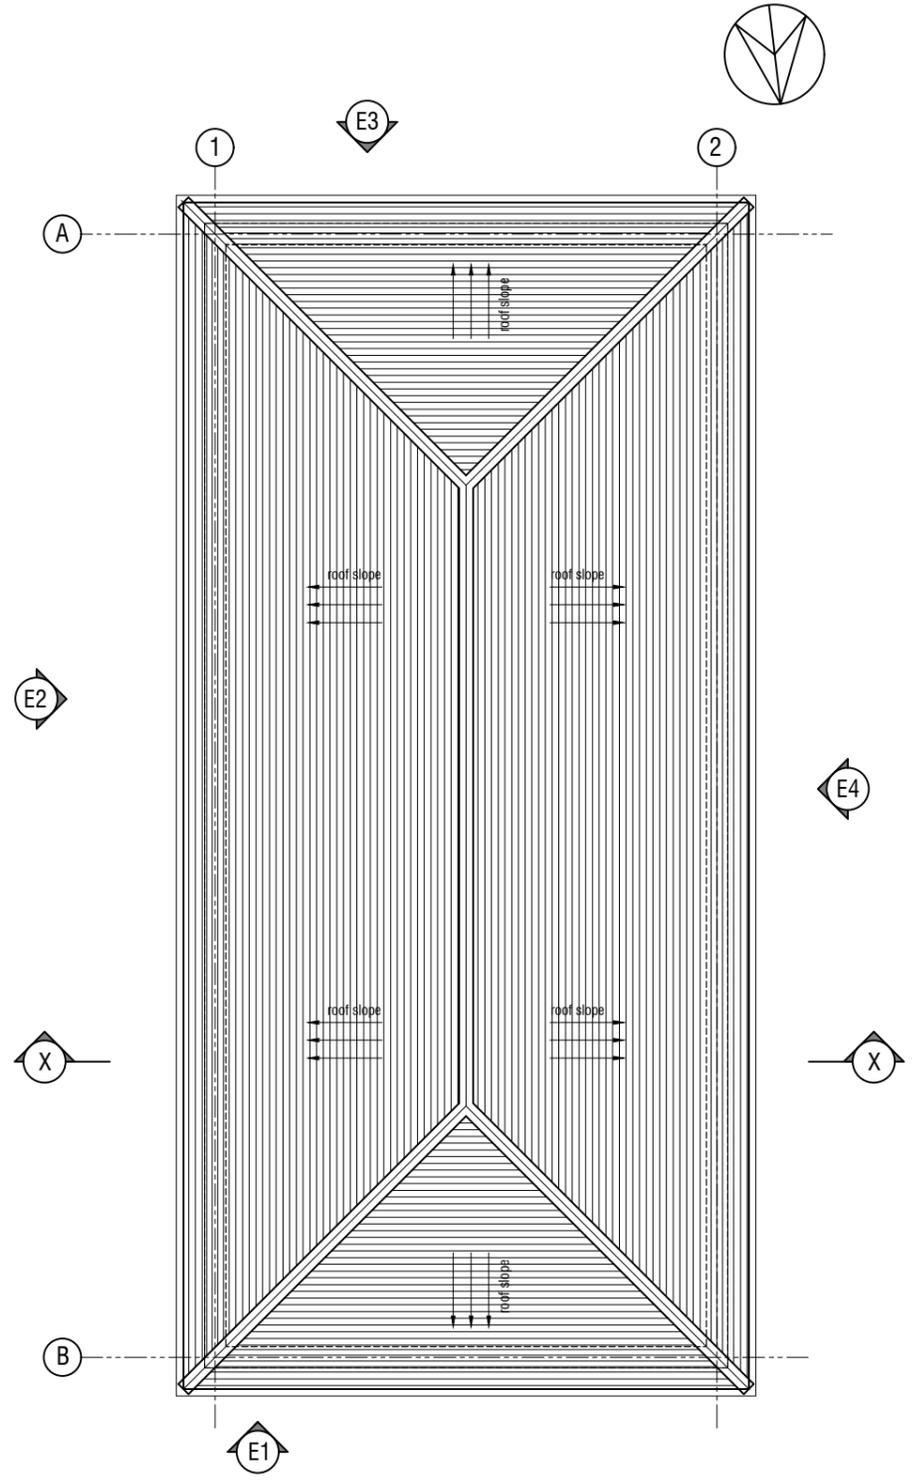


PROPOSED ROOF
Scale 1:100



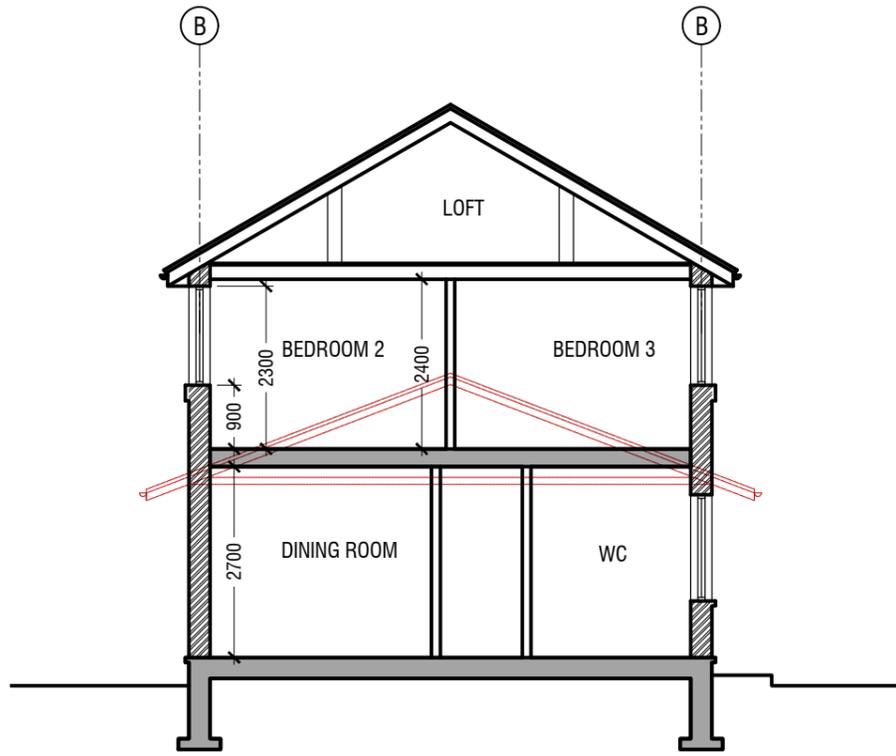

PROPOSED SECTION AA
Scale 1:100

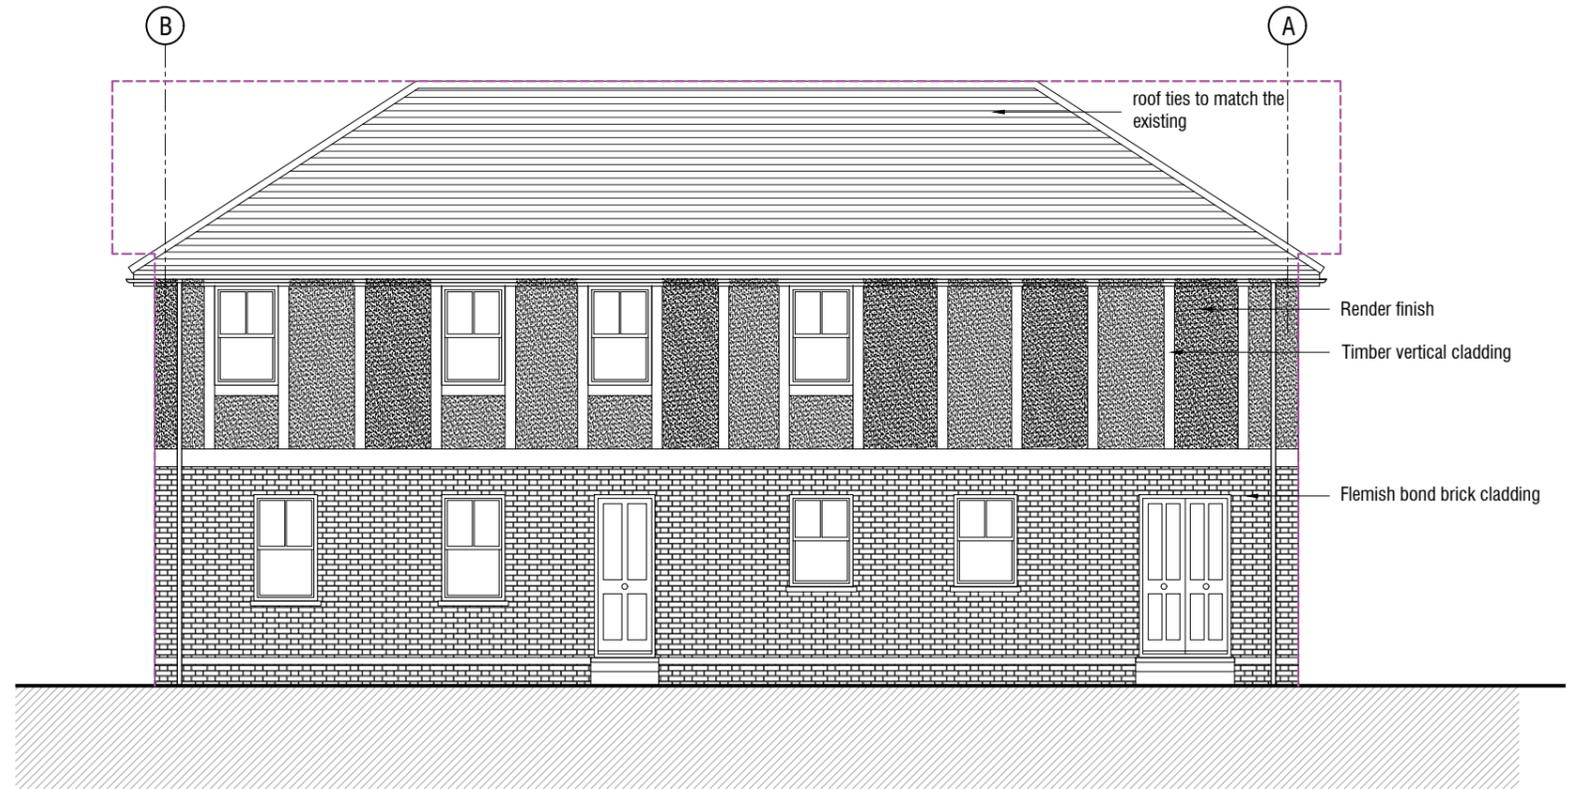


PROPOSED ELEVATION E4
Scale 1:100




PROPOSED ELEVATION E2
Scale 1:100

Approved Scheme under PD - - - - -


Boundary line - - - - -

 

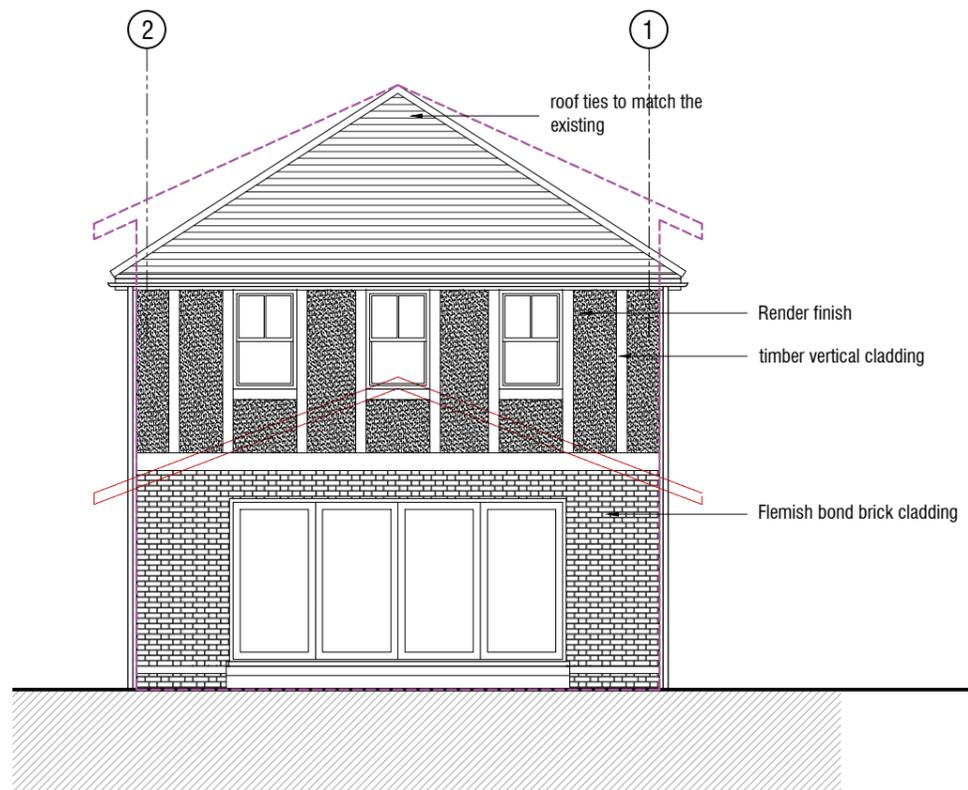

PROPOSED ELEVATION E3

Scale 1:100

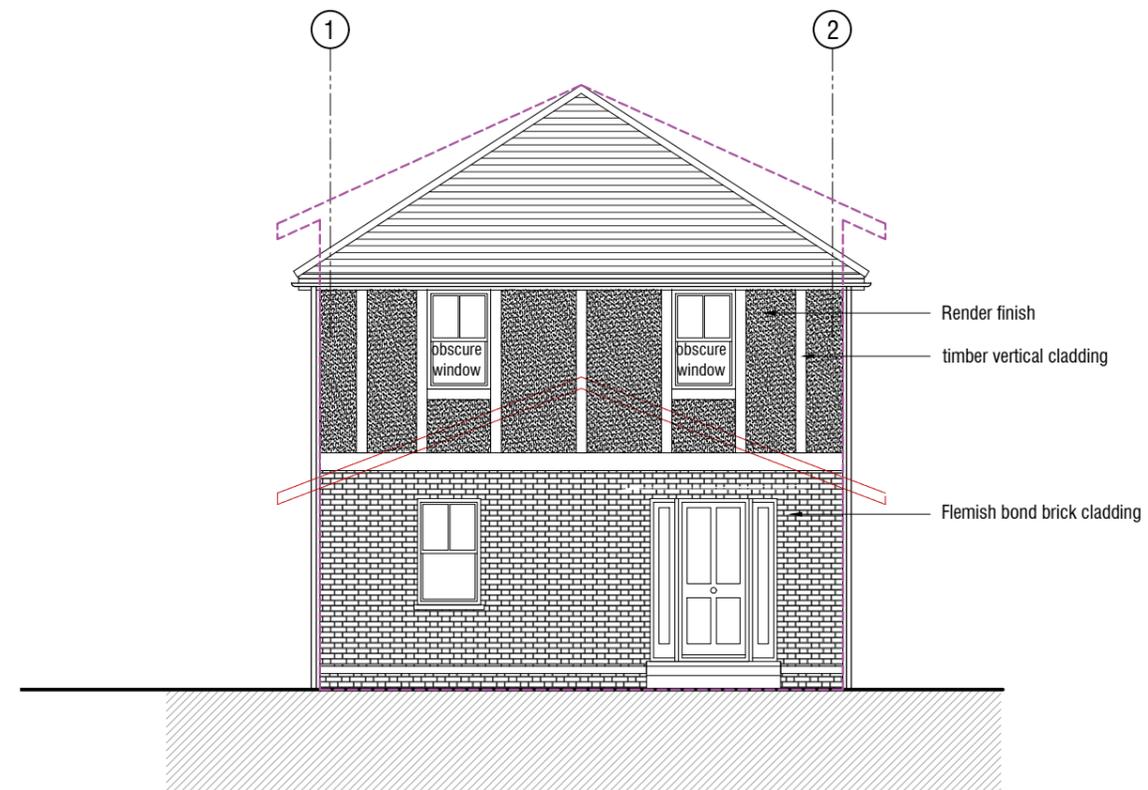

PROPOSED ELEVATION E1

Scale 1:100

Approved Scheme under PD -----

Boundary line - - - - -

