


FRONT

GROUND FLOOR

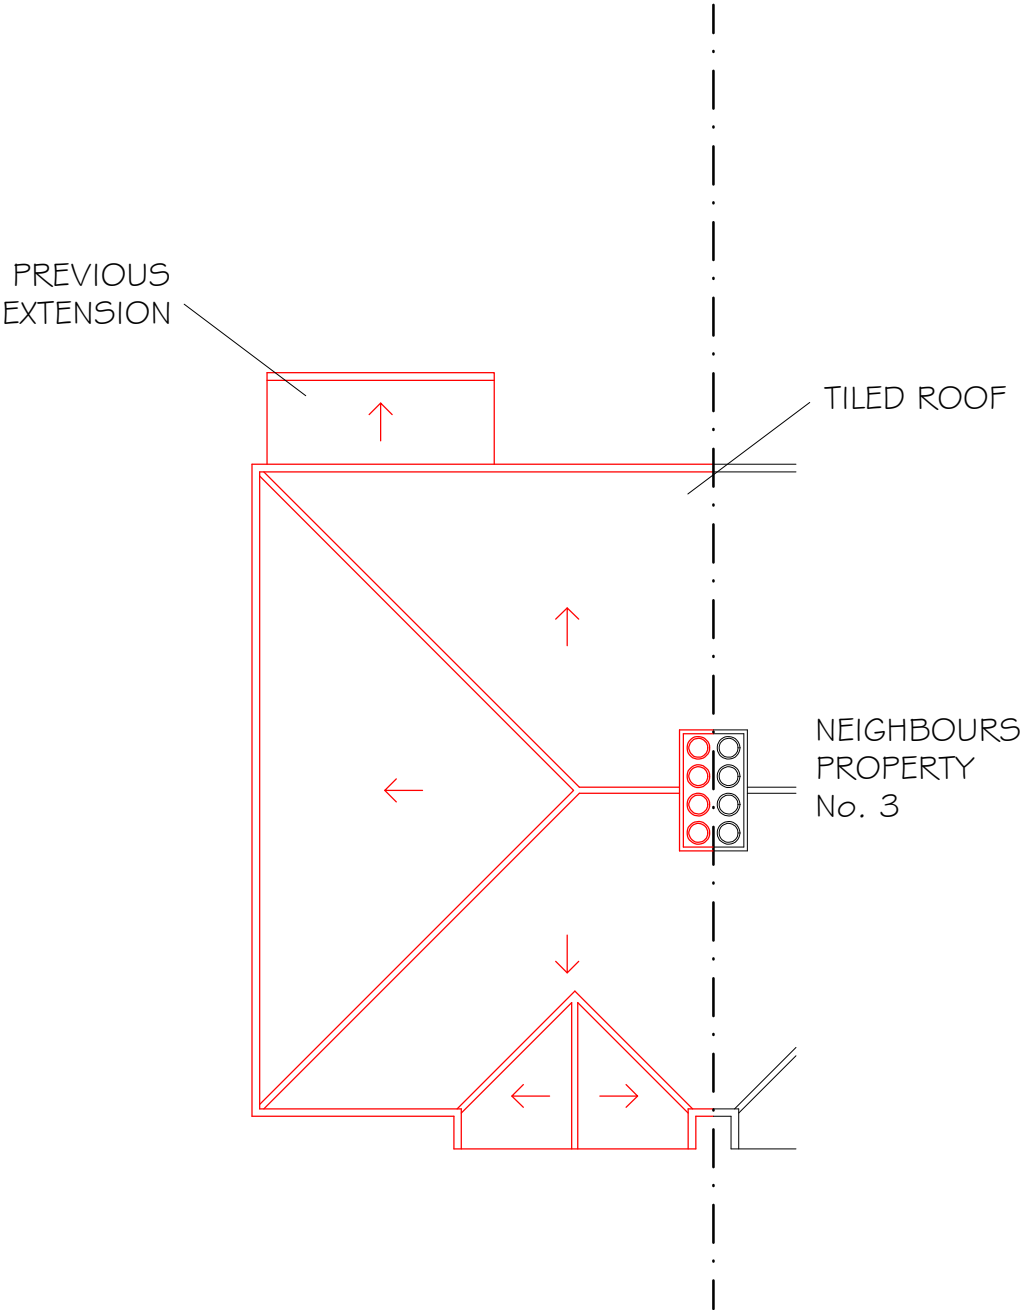

FRONT

ROOF

SCALE 1:100 @ A3 DRAWN NR - JUNE 2023

DRG No. APL 1689 - E01
EXISTING FLOOR & ROOF PLANS

