



1 MILL ROAD, WEST DRAYTON, HILLINGDON, UB7 7EQ

ALL MATERIALS TO MATCH EXISTING WHERE POSSIBLE

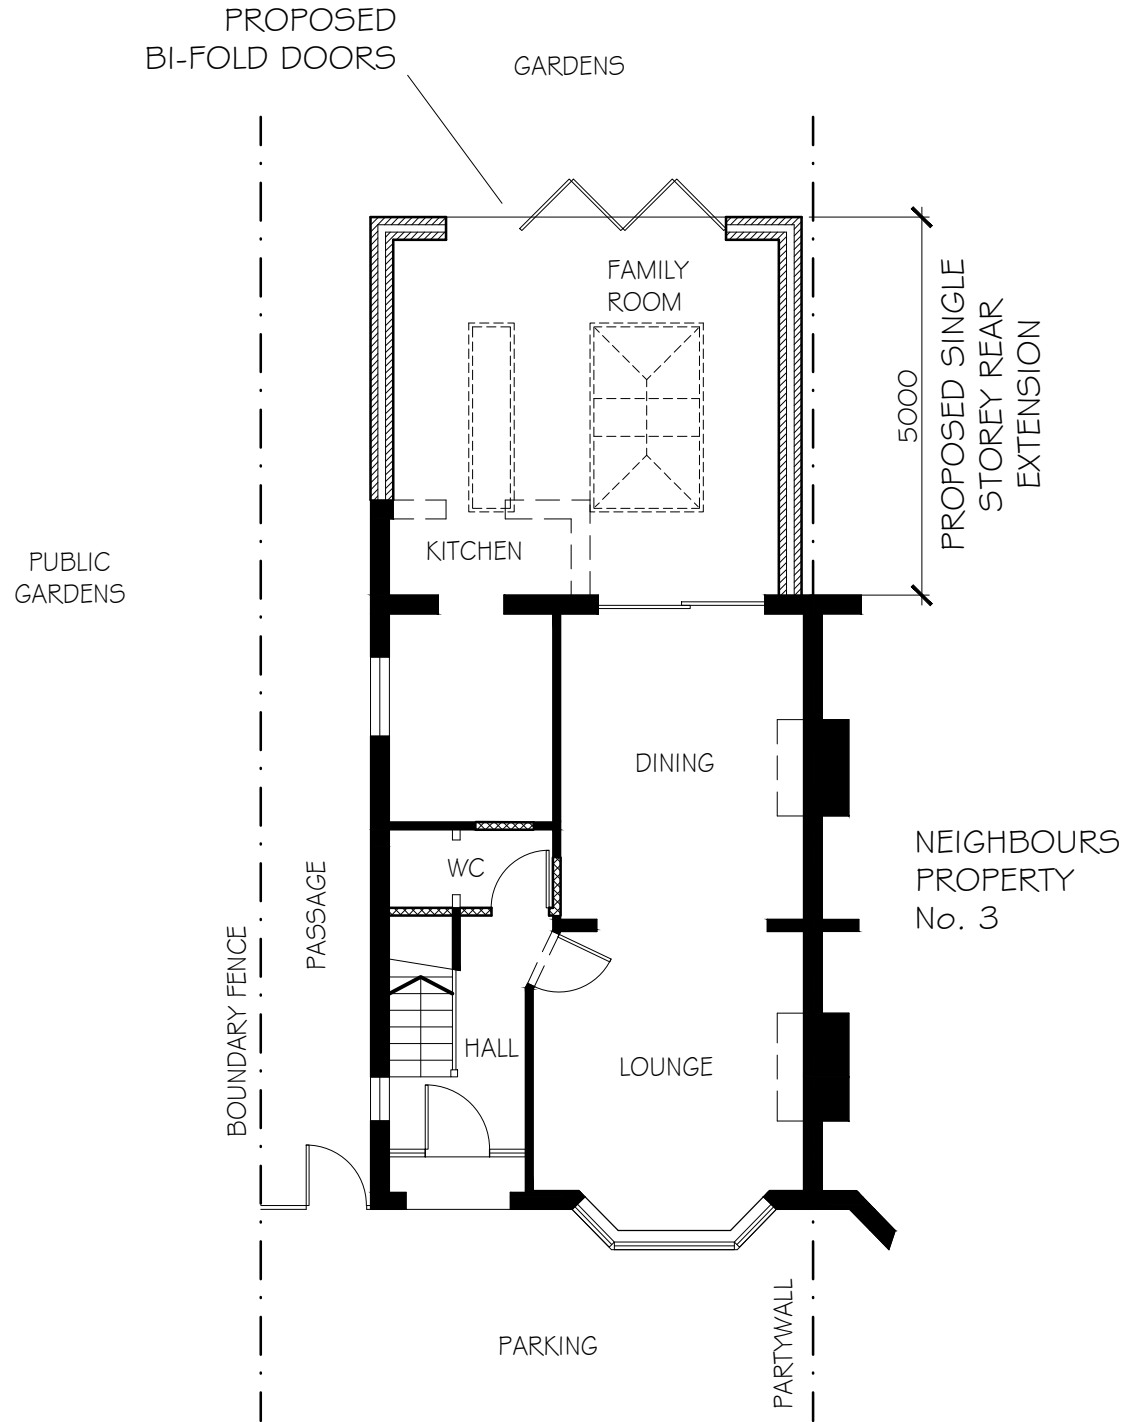

FRONT

GROUND FLOOR

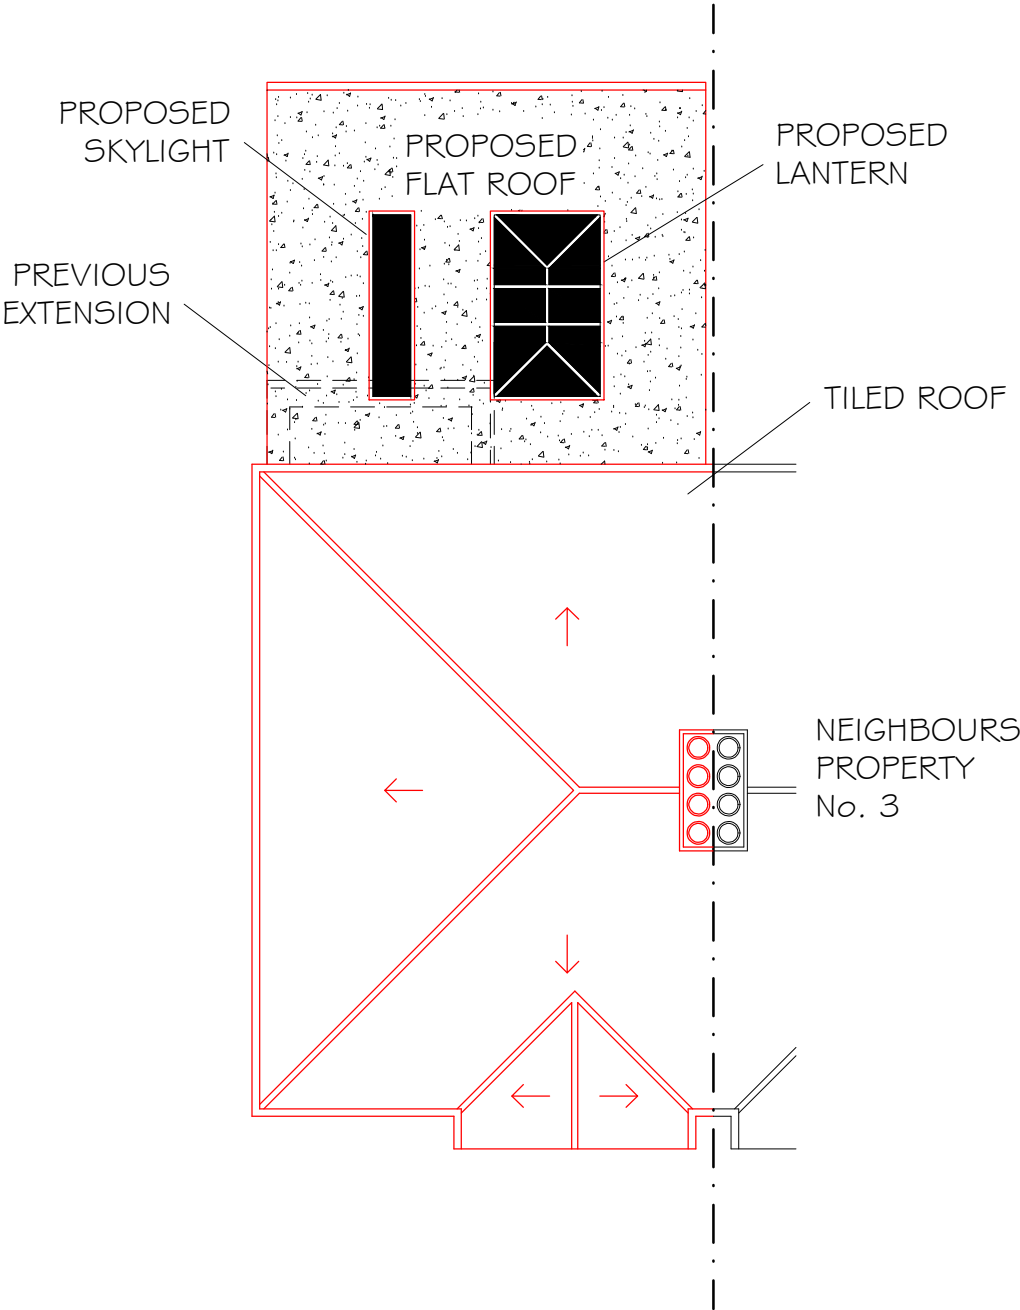


FRONT

ROOF

SCALE 1:100 @ A3 DRAWN NR - JUNE 2023

DRG No. APL 1689 - P01 - REV B
PROPOSED FLOOR & ROOF PLANS

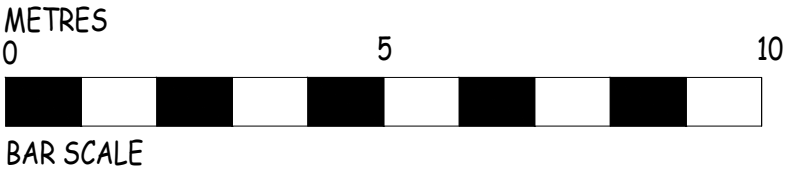

ABSTRACT PLANS
©
STRUCTURAL • ARCHITECTURAL
TEL: 01483 77 00 73
Email: info@abstract-plans.co.uk
Web: www.abstract-plans.co.uk