



1 MILL ROAD, WEST DRAYTON, HILLINGDON, UB7 7EQ

ALL MATERIALS TO MATCH EXISTING WHERE POSSIBLE

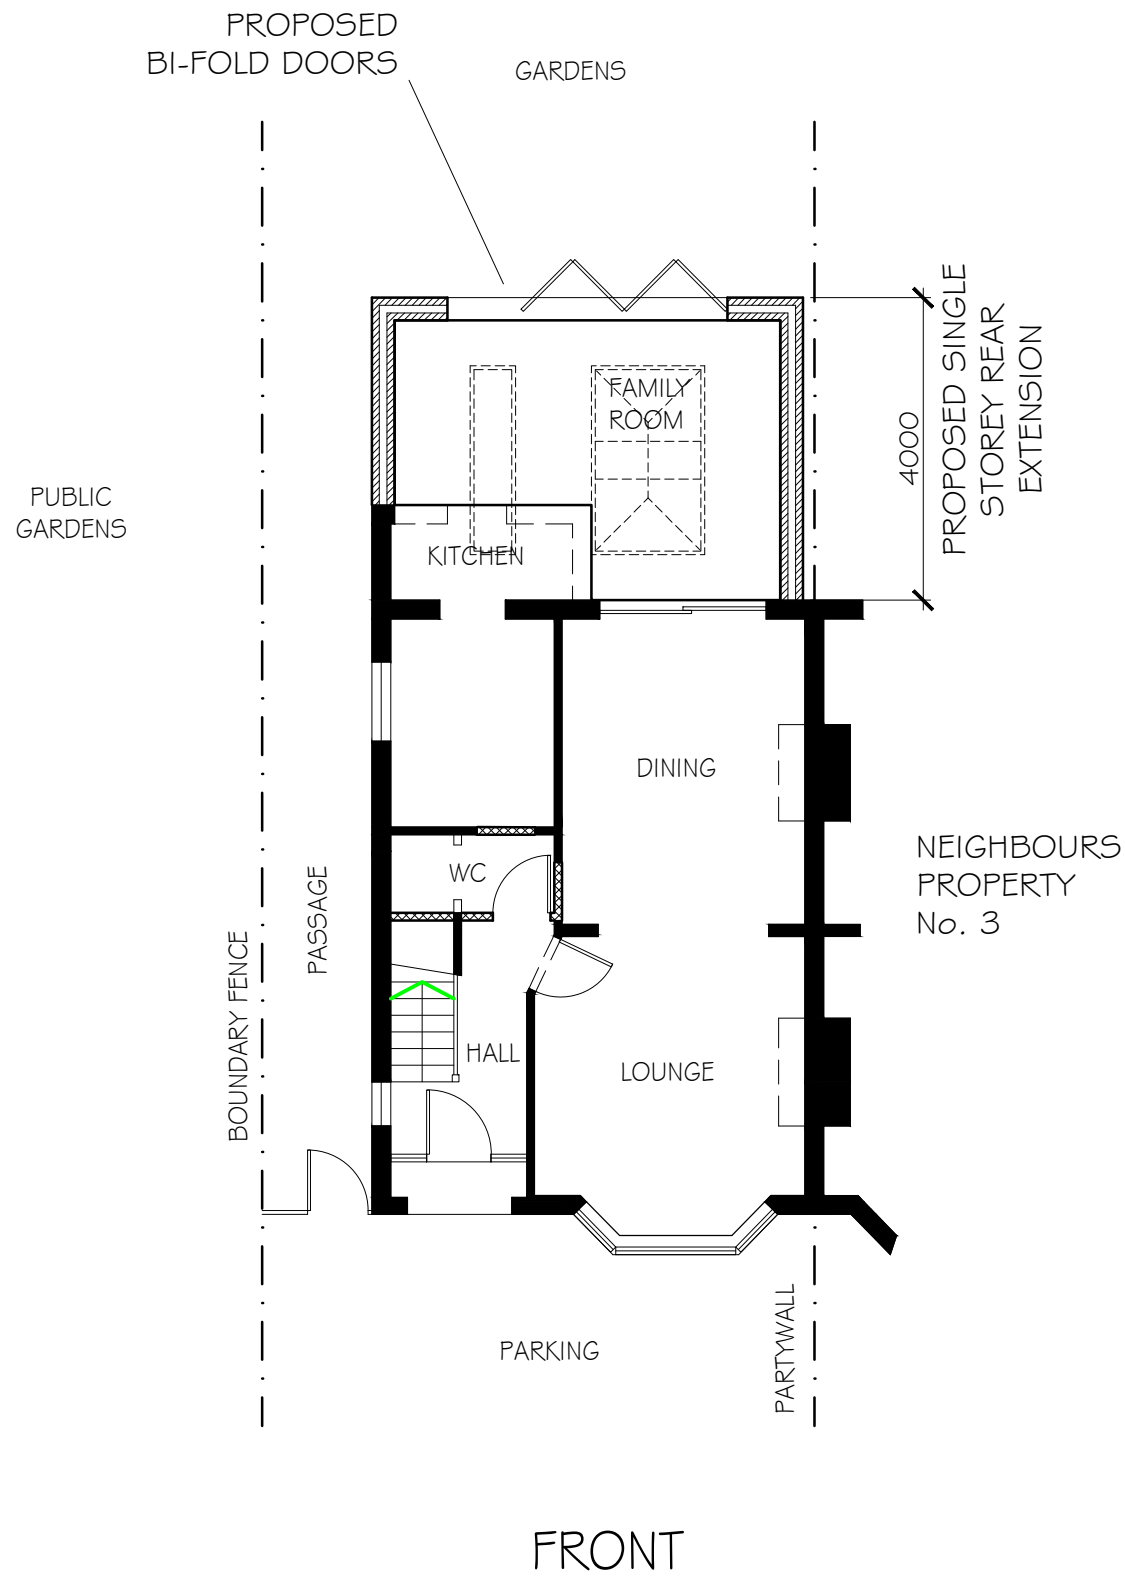


GROUND FLOOR

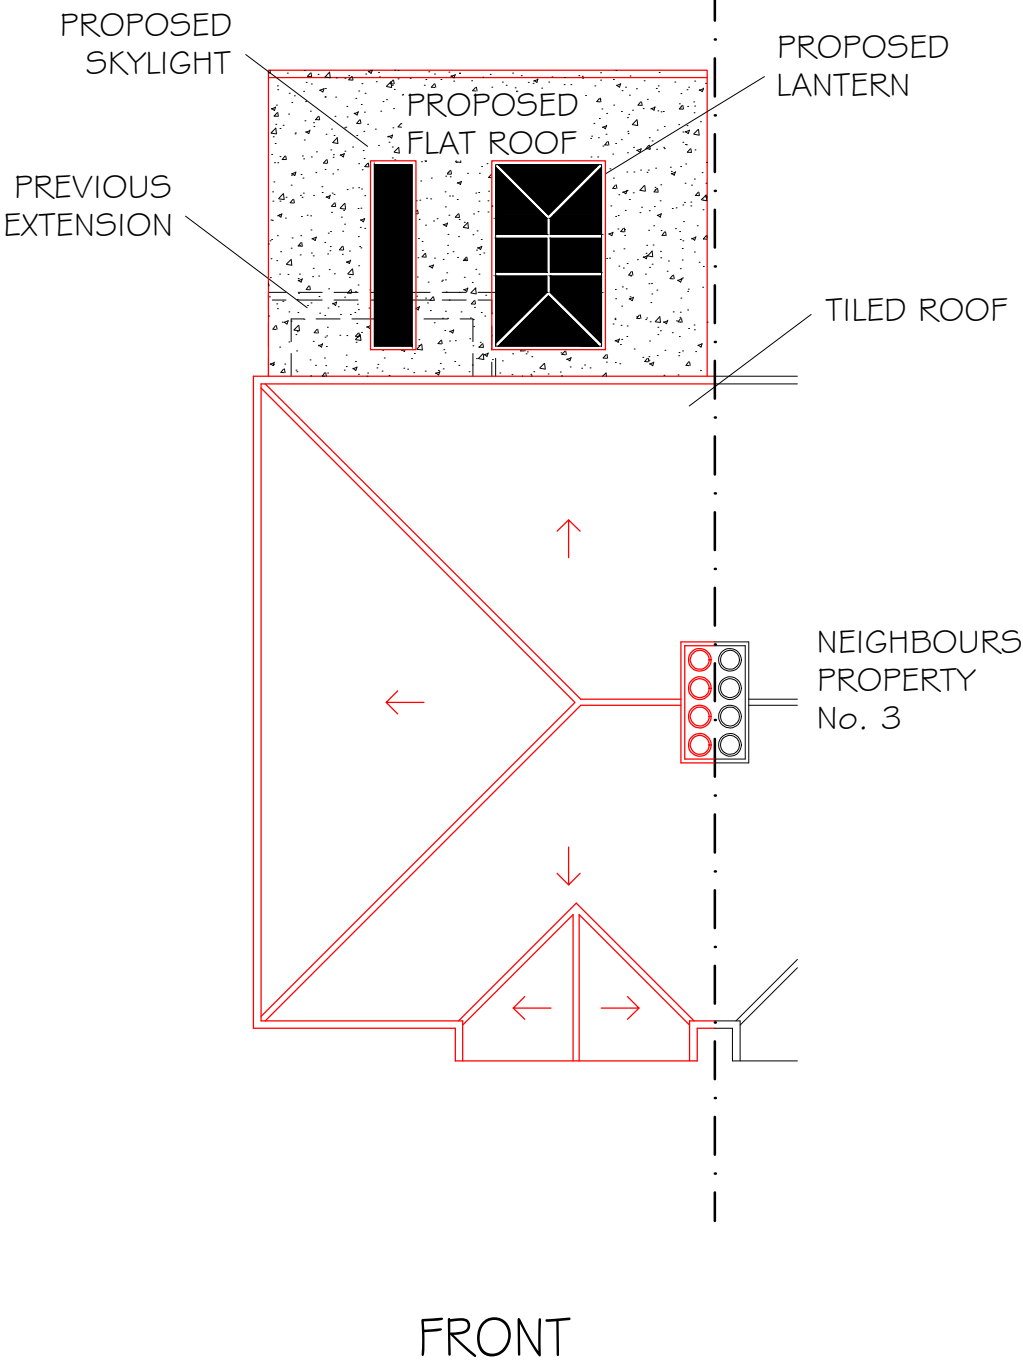

ROOF

SCALE 1:100 @ A3 DRAWN NR - AUG 2023

DRG No. APL 1689 - P01 - REV C
PROPOSED FLOOR & ROOF PLANS

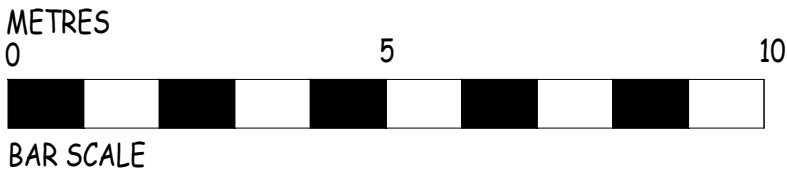

ABSTRACT
PLANS

STRUCTURAL • ARCHITECTURAL

TEL: 01483 77 00 73
Email: info@abstract-plans.co.uk
Web: www.abstract-plans.co.uk