




SOUTH ELEVATION



WEST ELEVATION




NORTH ELEVATION

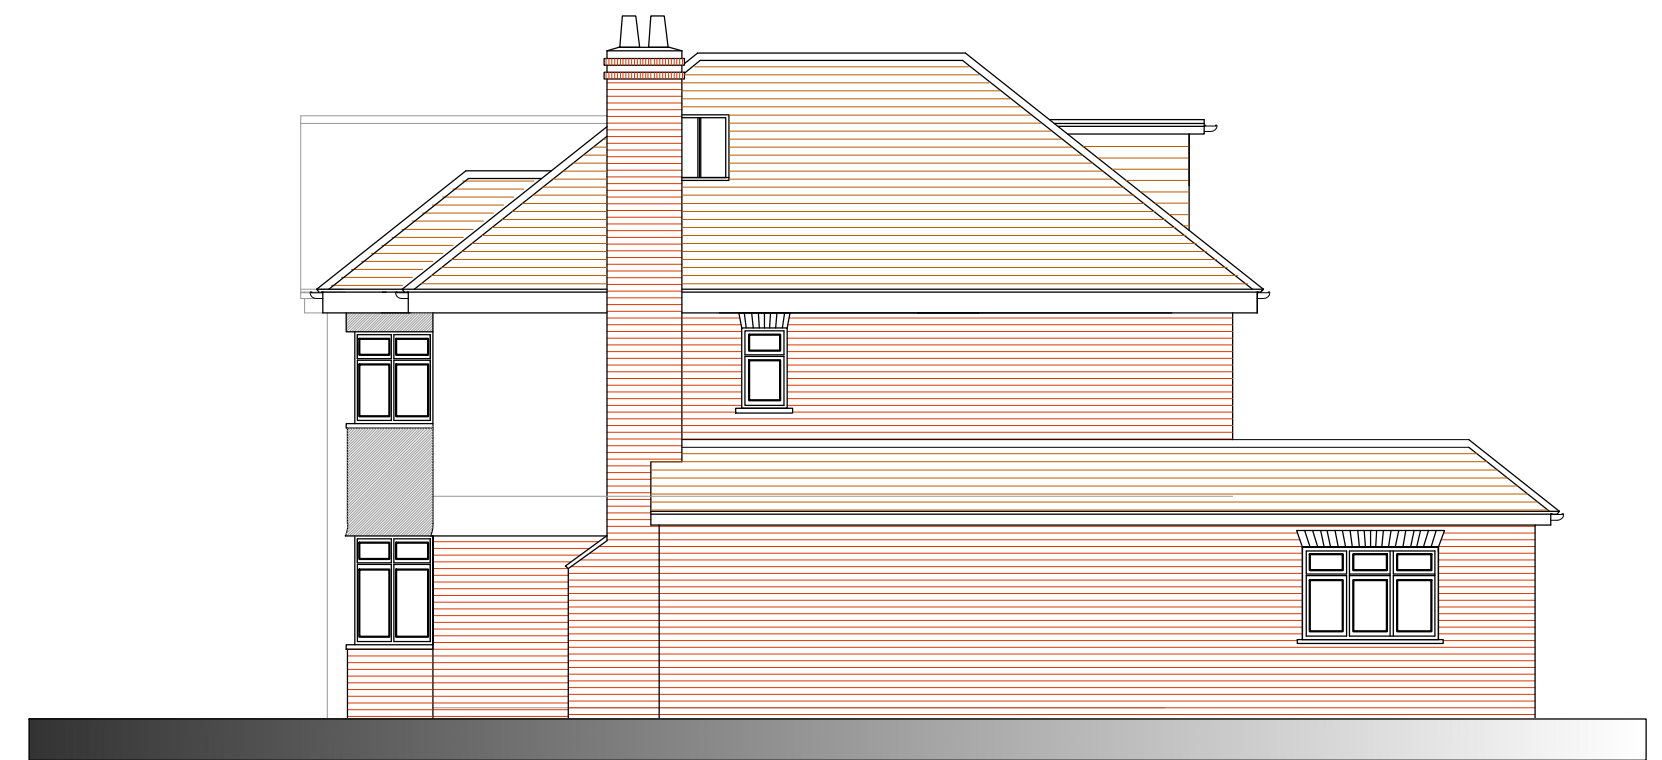

EAST ELEVATION

PROPOSED ELEVATIONS

**22 The Broadwalk,
Northwood, HA6 2XD**

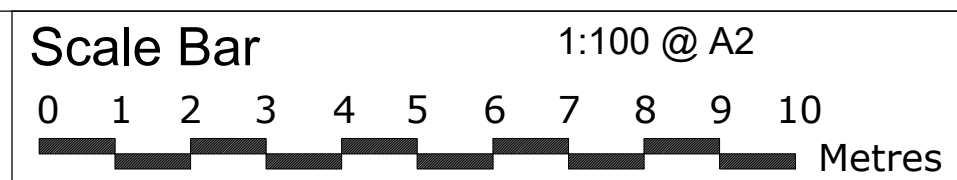

THE GILLETT MACLEOD PARTNERSHIP
Chartered Architects & Town Planning Consultants
1 High Road Old Eastcote Pinner Middlesex HA5 2EW tel. 0208 868 1333

Drg. No. 18/3208/55
Scale 1:100
Date 20/01/23
Drawn by AK

REVISION	
(C)	drawer