

Rev	Amendments
A	Extension reduced 07/03/23




SOUTH ELEVATION



WEST ELEVATION



NORTH ELEVATION

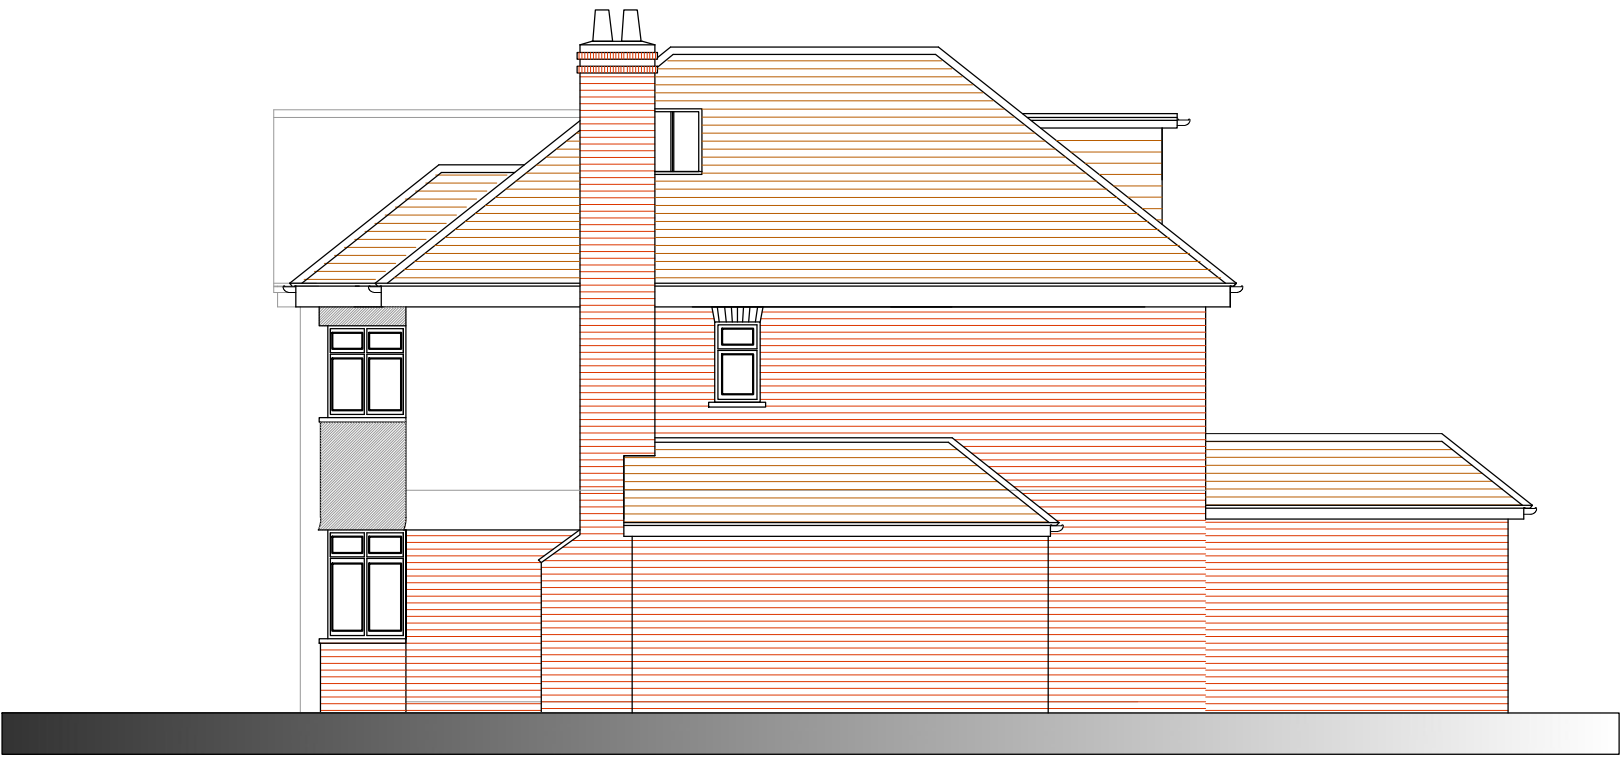

EAST ELEVATION

**22 The Broadwalk,
Northwood, HA6 2XD**

Scale Bar
1:100 @ A2

0 1 2 3 4 5 6 7 8 9 10
Metres



THE GILLETT MACLEOD PARTNERSHIP
Chartered Architects & Town Planning Consultants
1 High Road Old Eastcote Pinner Middlesex HA5 2EW tel. 0208 868 1333

Drg. No. 18/3208/55A
Scale 1:100
Date 20/01/23
Drawn by AK

REVISION	
A	
C	drawer

PROPOSED
ELEVATIONS