




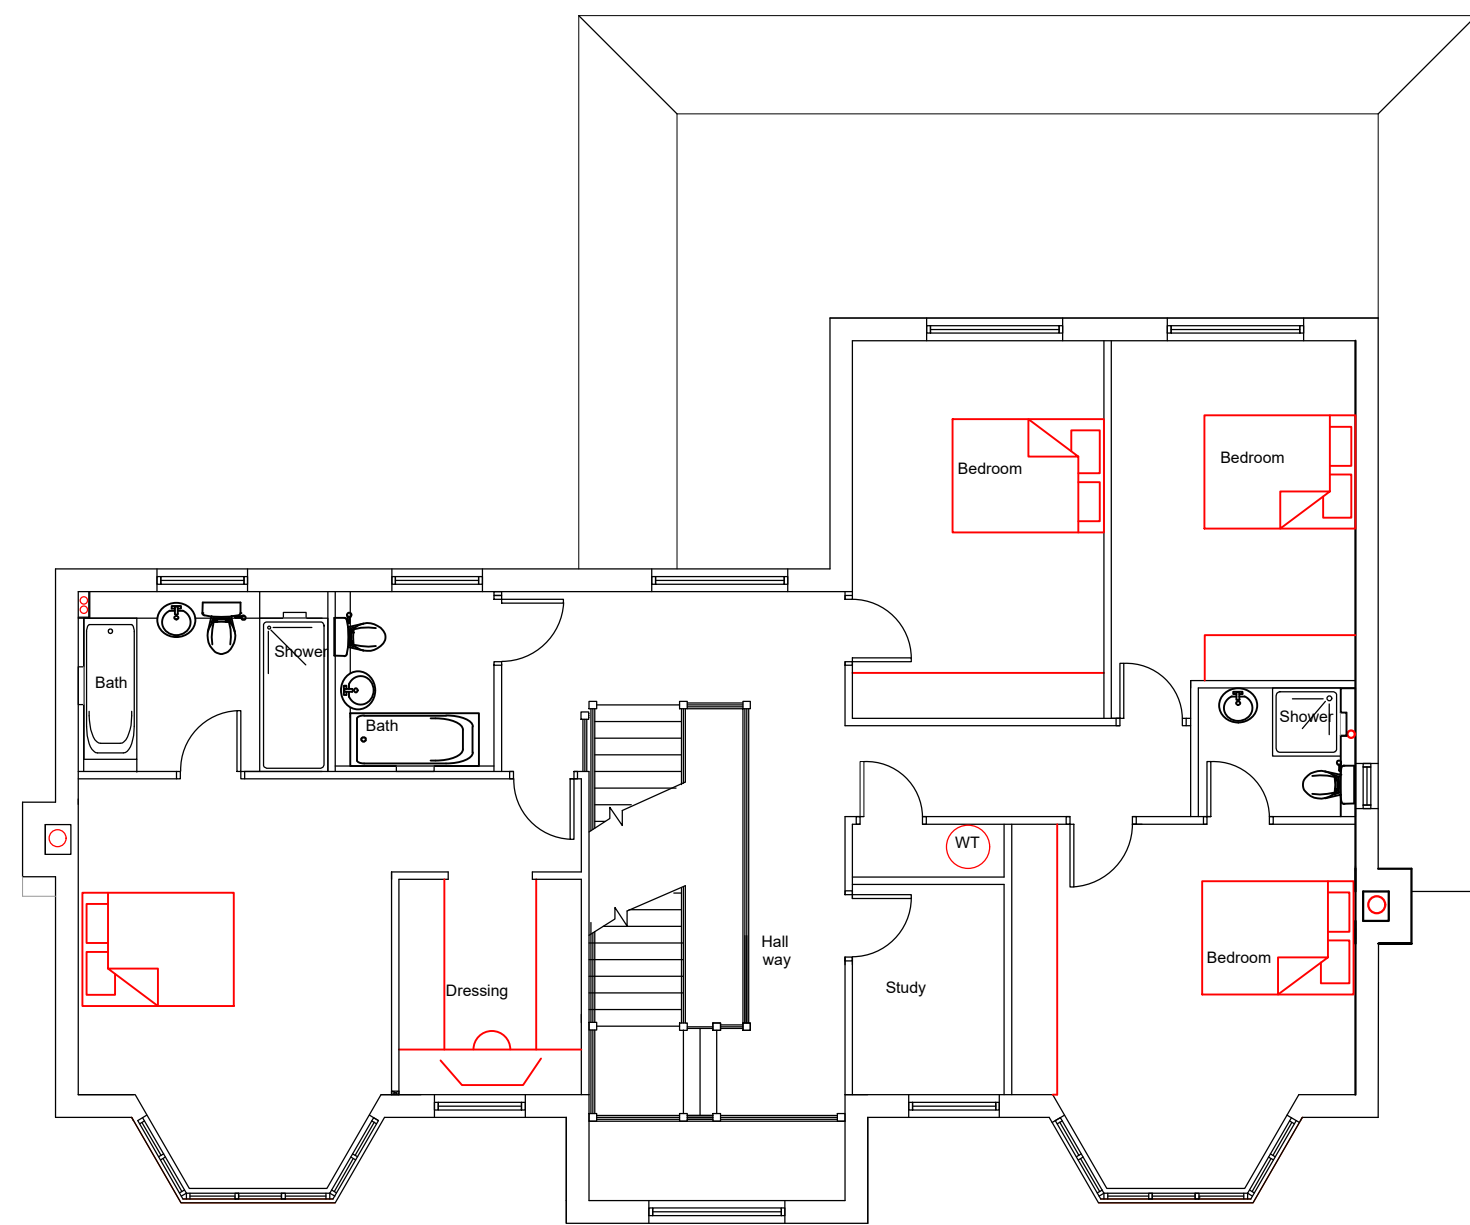


FIRST FLOOR PLAN

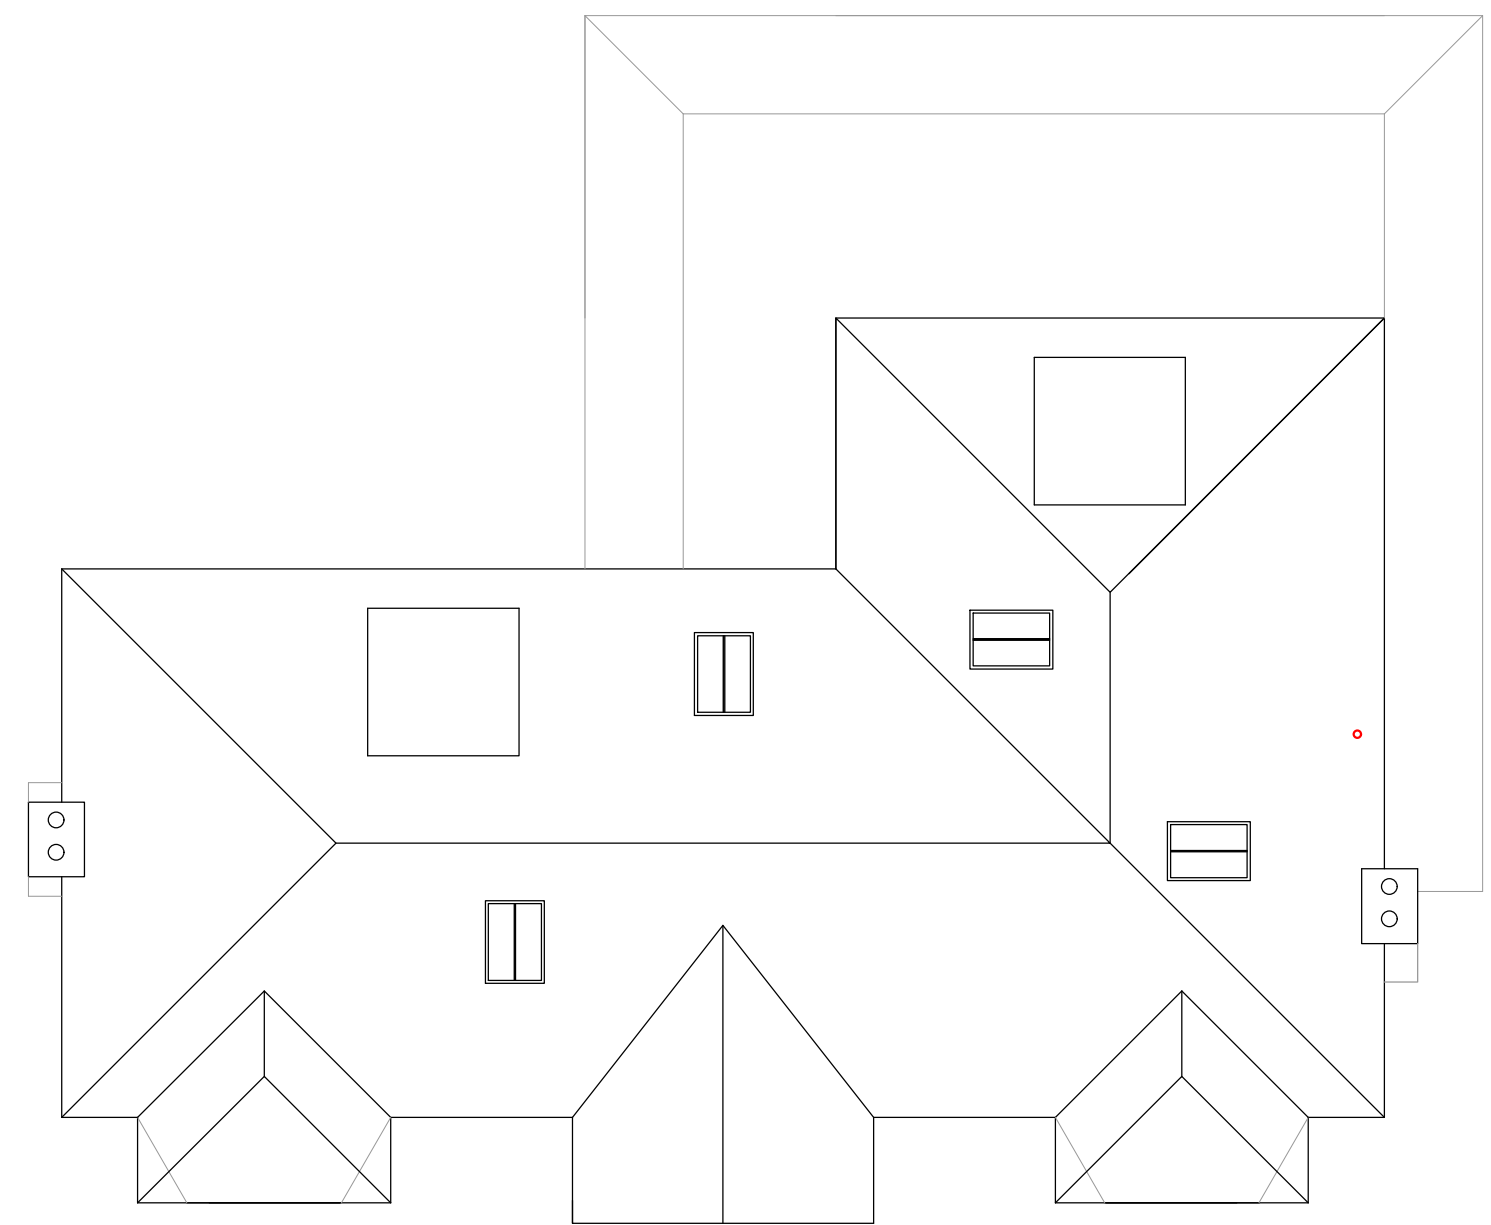

ROOF PLAN

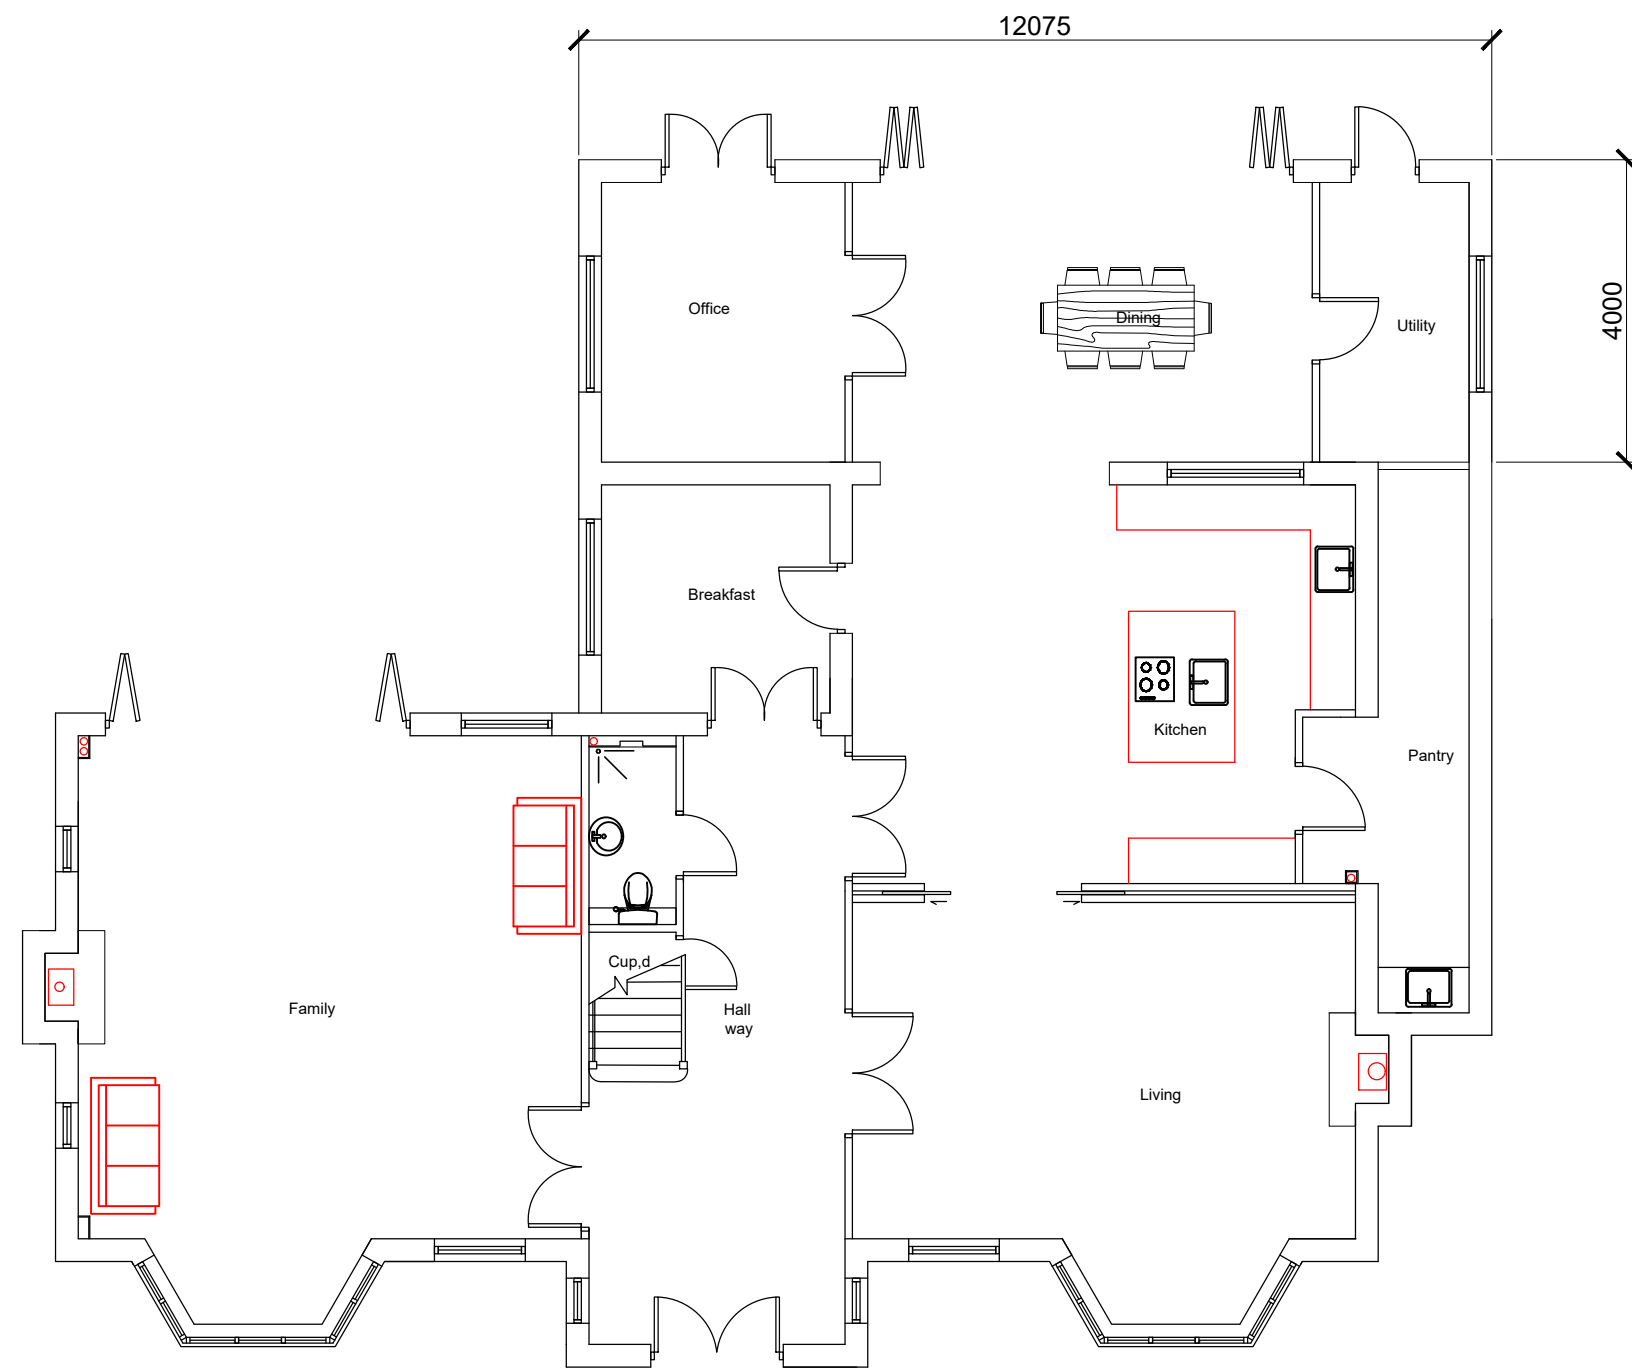


GROUND FLOOR PLAN

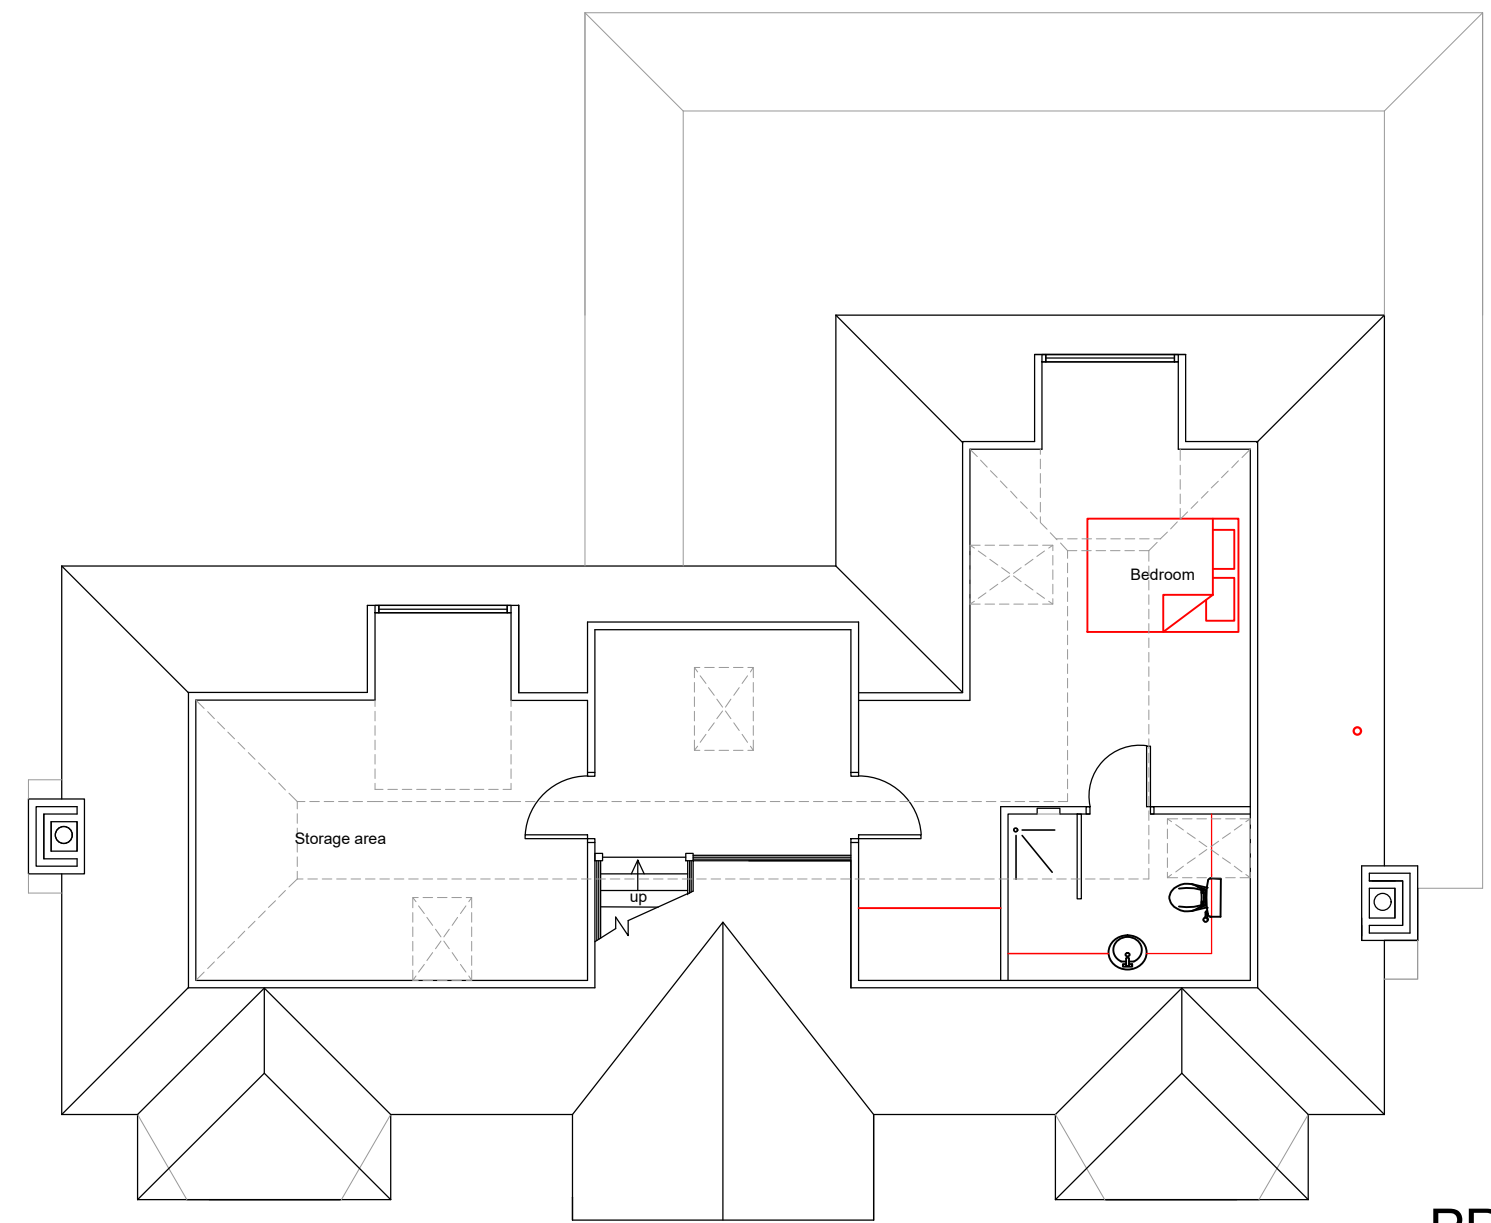

LOFT FLOOR PLAN

PROPOSED FLOOR PLANS

**22 The Broadwalk,
Northwood, HA6 2XD**

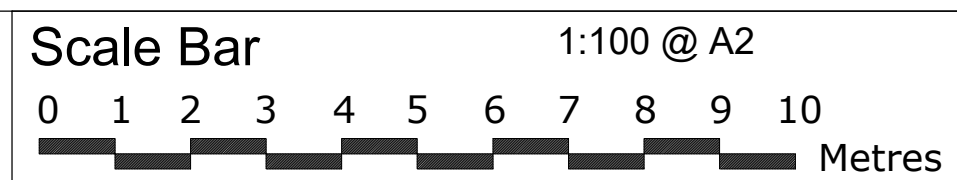

THE GILLETT MACLEOD PARTNERSHIP
Chartered Architects & Town Planning Consultants
1 High Road Old Eastcote Pinner Middlesex HA5 2EW tel. 0208 868 1333

Drg. No. 18/3208/54
Scale 1:100
Date 20/01/23
Drawn by AK

REVISION	
(C)	drawer