


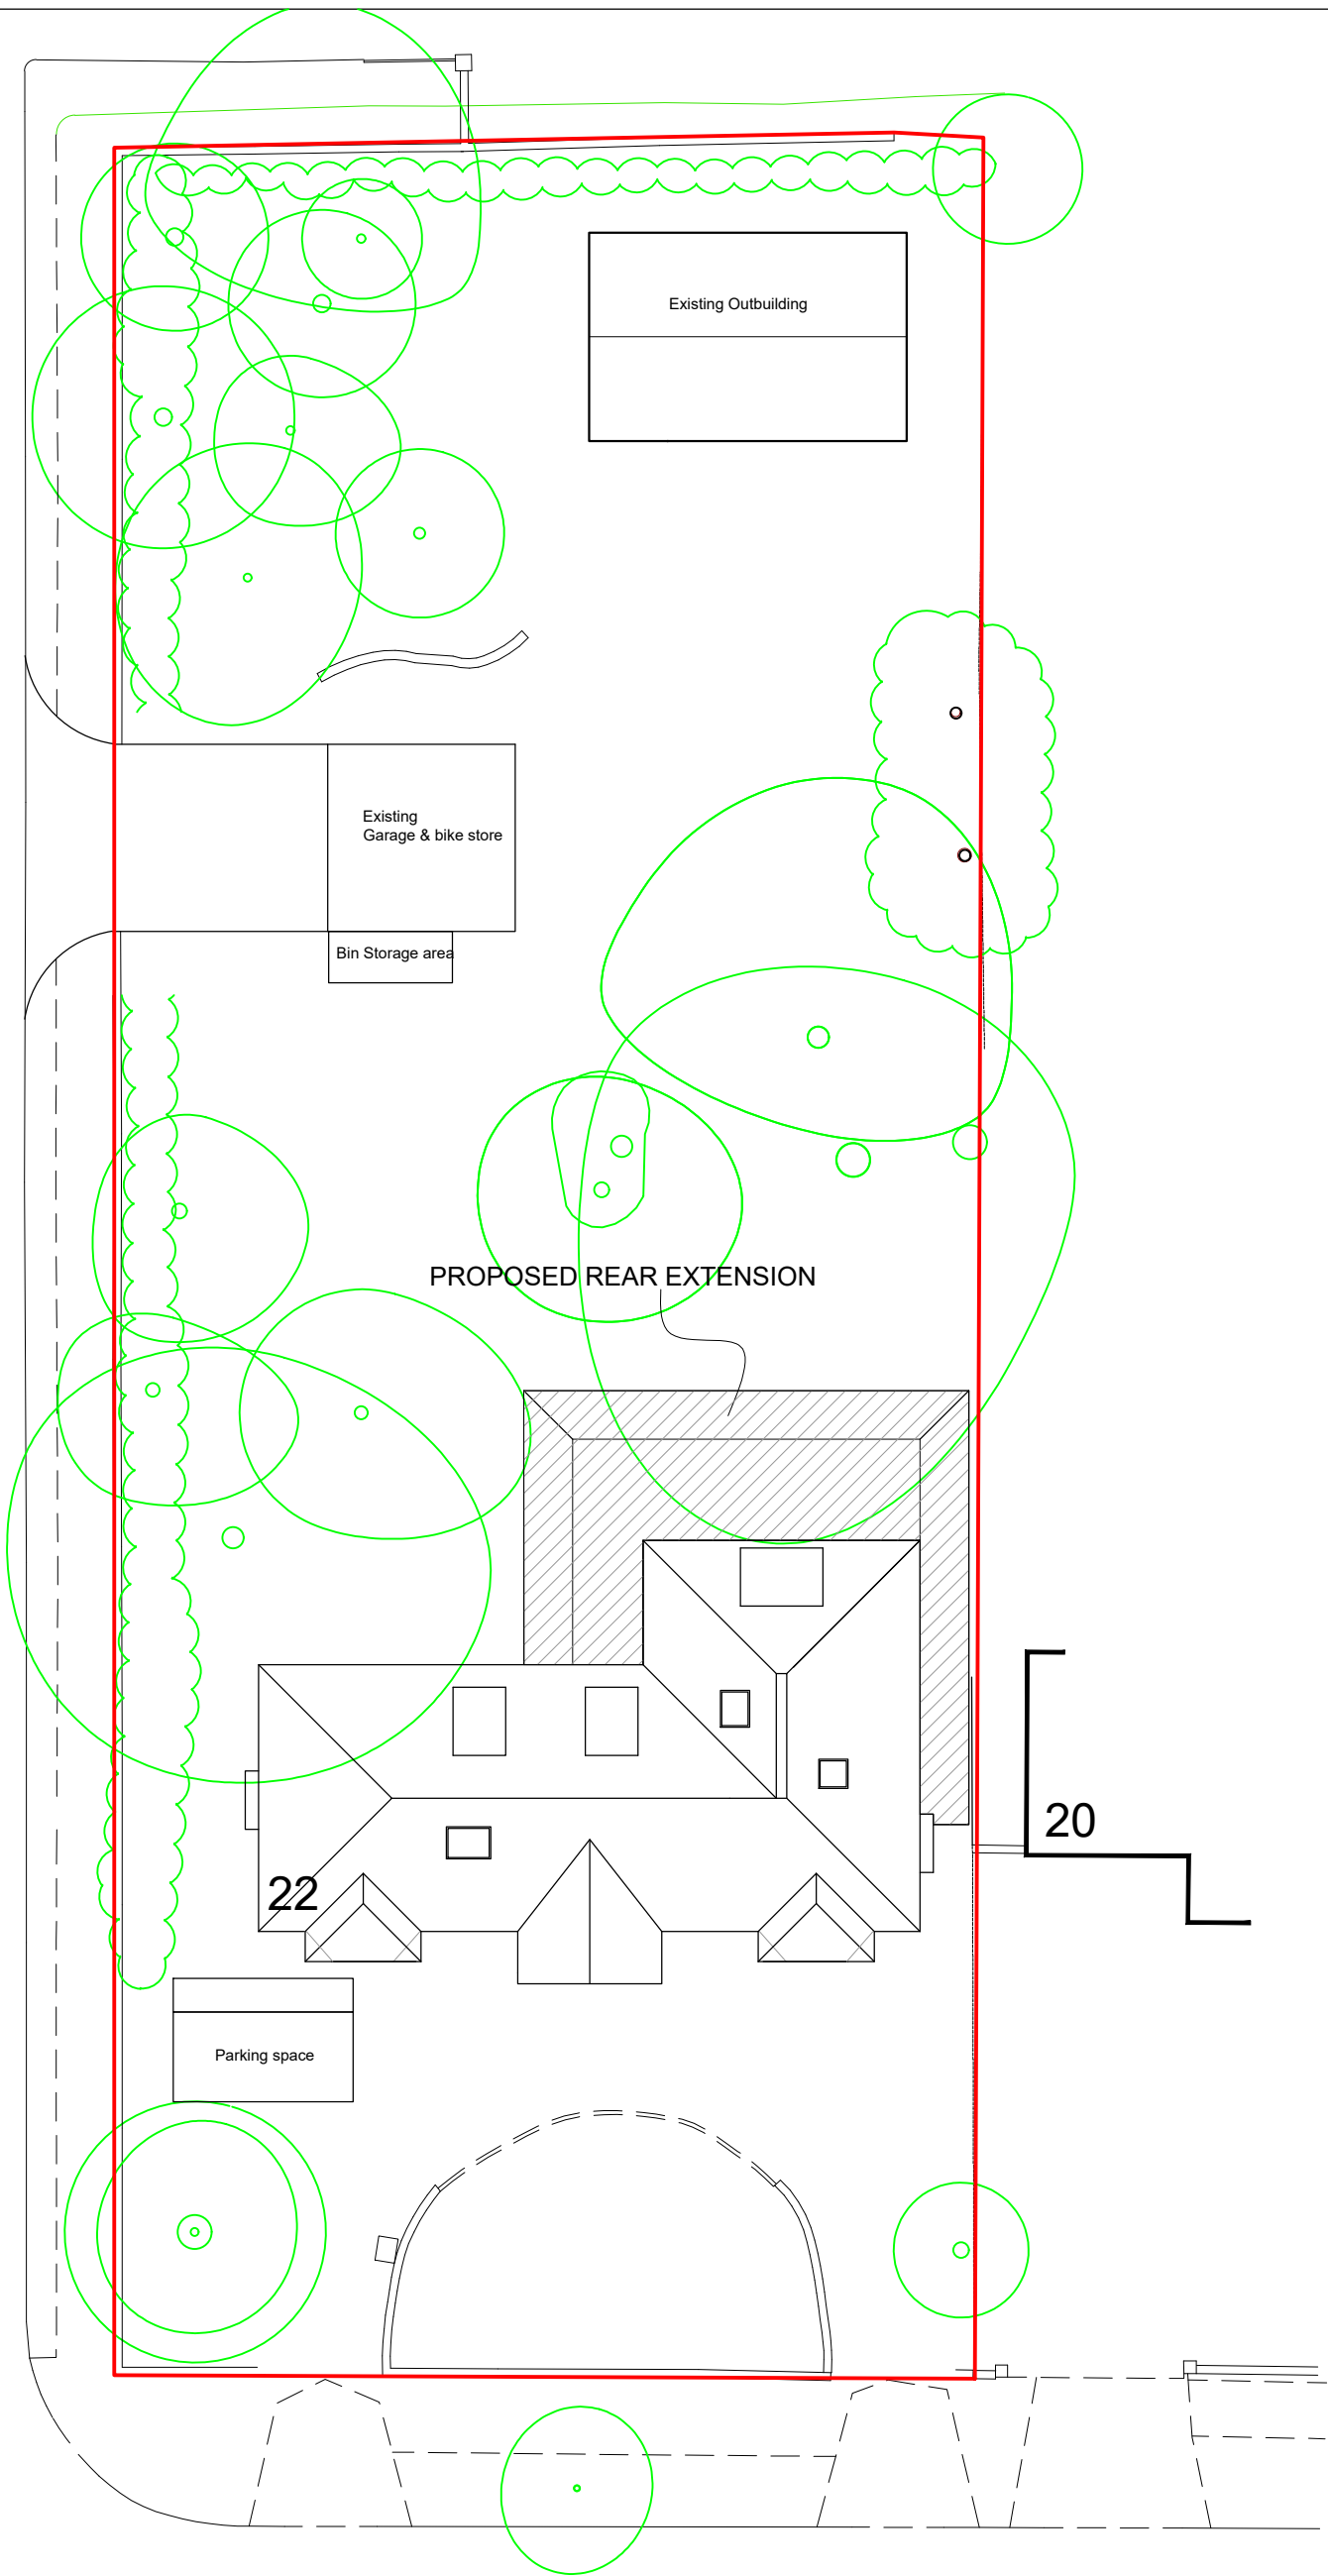

Copse Close

The Broadwalk,

SITE PLAN

22 The Broadwalk,
Northwood, HA6 2XD



THE GILLETT MACLEOD PARTNERSHIP
Chartered Architects & Town Planning Consultants
1 High Road Old Eastcote Pinner Middlesex HA5 2EW tel. 0208 868 1333

Drg. No. 18/3208/51
Scale 1:200
Date 20/01/23
Drawn by AK

REVISION	
(C)	drawn