


Drawings for sketch purposes only and not for construction.
This drawing is copyright to USL Architects.

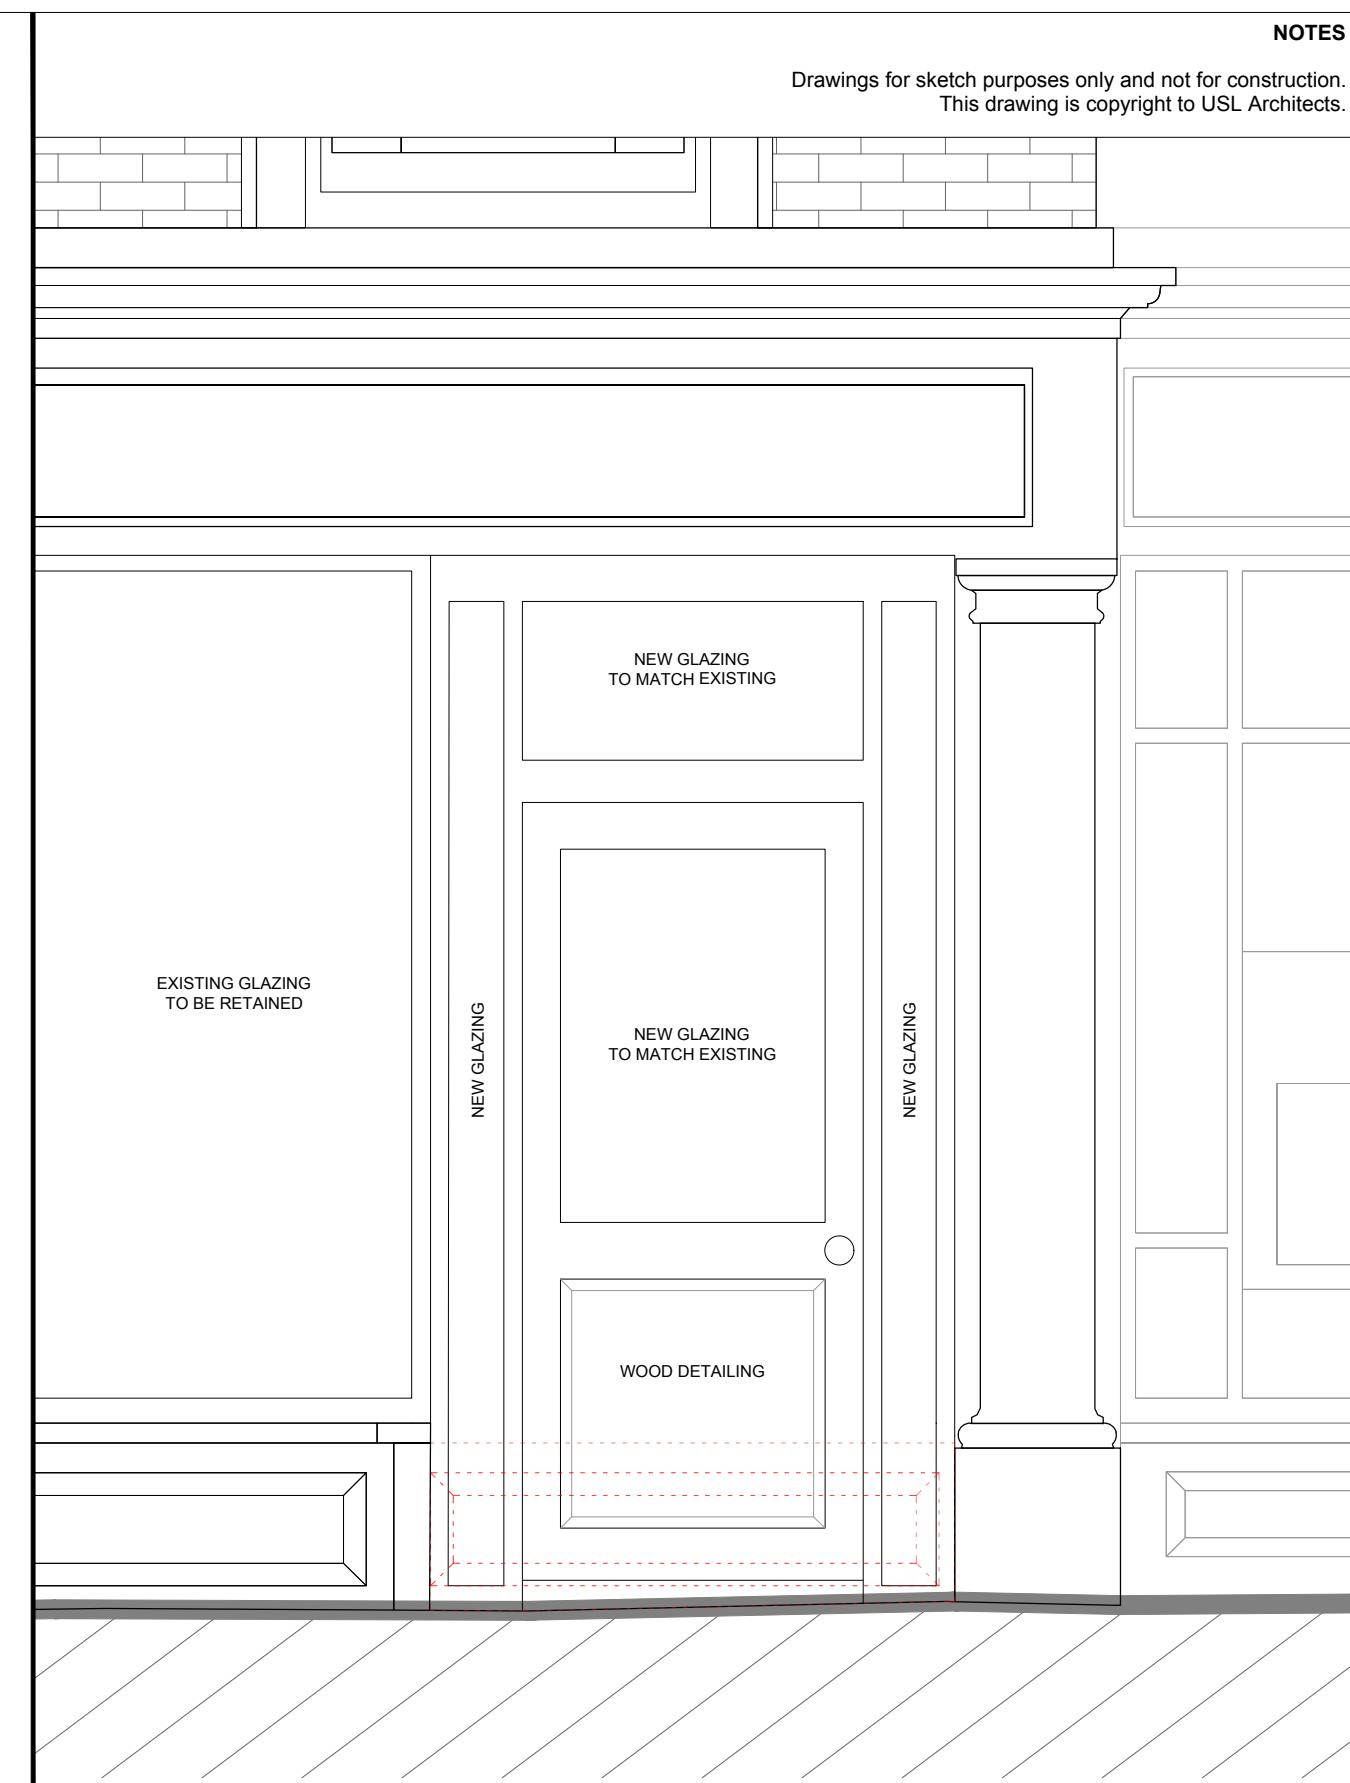

STONE PLINTH TO BE
CAREFULLY REMOVED



Ground floor
7 Progress Business Centre
Whittle Parkway
Bunham SL1 6DQ
England
usl@uslarchitects.co.uk

Job No.
2020/ HSU
Date
21/03/2023

Job
25-26 HIGH STREET
Uxbridge
London
UB8 1JN

Drawing
PROPOSED FRONT ELEVATION
AND NEW ENTRANCE

Drawing No.
HSU/PL/108
Dm DV
Chk BK

Revision
PAPER SIZE: A3

0m 1m 2m 3m 4m 5m 6m 7m 8m 9m 10m

SCALE 1:100