


DO NOT SCALE FROM THIS DRAWING. THE AUTHOR OF THIS DRAWING TAKES NO RESPONSIBILITY FOR ANY DIMENSIONS OBTAINED BY MEASURING OR SCALING FROM THIS DRAWING AND NO RELIANCE MAY BE PLACED ON SUCH DIMENSIONS. ALL DIMENSIONS MUST BE CHECKED AND VERIFIED ON SITE BY THE CONTRACTOR BEFORE COMMENCING ANY WORK OR PRODUCING DRAWINGS. RML ARCHITECTURE MUST BE NOTIFIED IMMEDIATELY OF ANY ERRORS OR DISCREPANCIES PRIOR TO THE COMMENCEMENT OF WORK.

THIS DRAWING IS TO BE READ IN CONJUNCTION WITH ALL OTHER RELEVANT CONTRACT DRAWINGS, SCHEDULES AND SPECIFICATIONS.

THIS DRAWING AND ALL INFORMATION CONTAINED WITHIN IS THE SOLE PROPERTY OF RML ARCHITECTURE LTD AND MAY NOT BE REPRODUCED IN WHOLE OR PART WITHOUT WRITTEN PERMISSION FROM RML ARCHITECTURE LTD.

REV	DESCRIPTION	DATE	BY
A	Updated to Approval status, P-05 section line added.	19-02-23	EA
B	Roundal and inside furniture and walls added.	27-03-23	AA

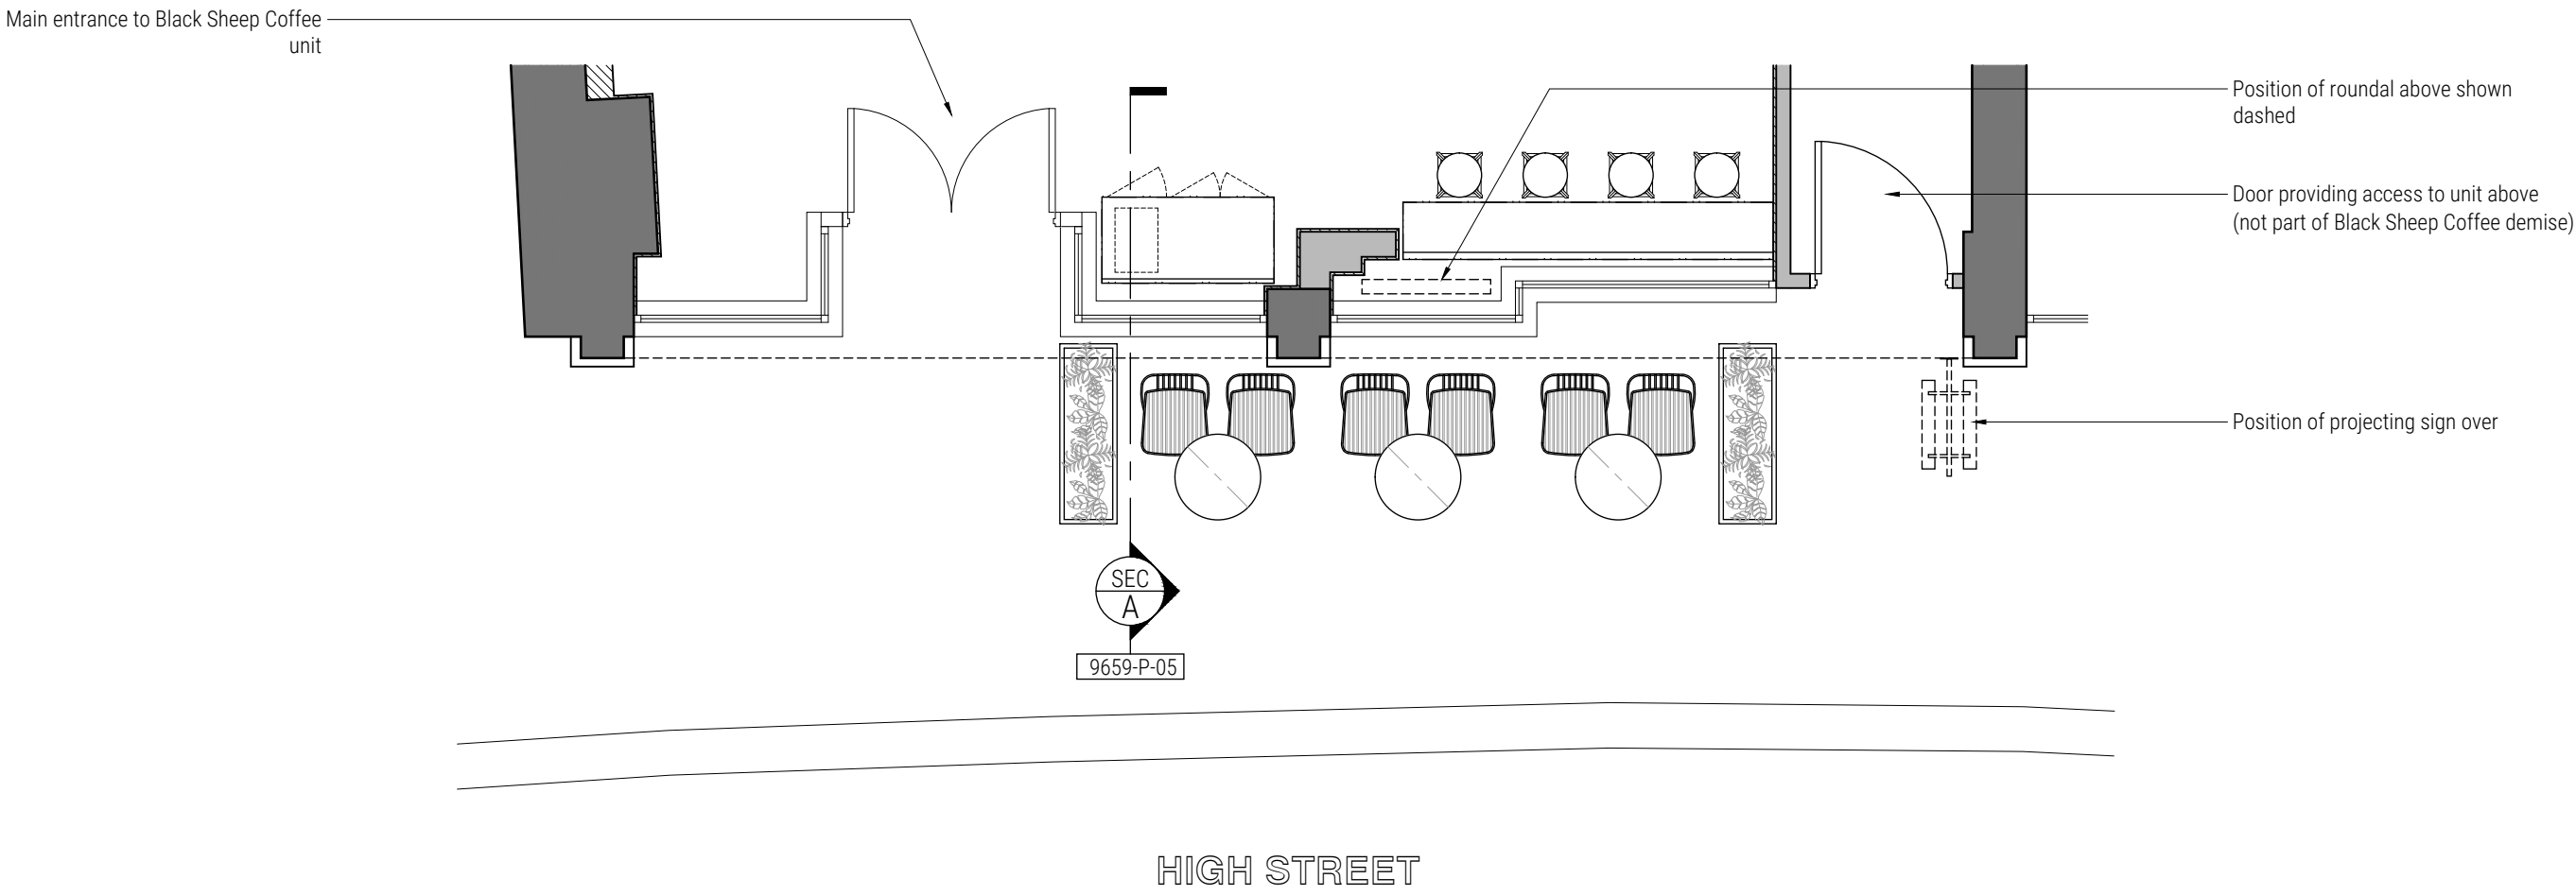

Proposed Shopfront Plan



Proposed Shopfront Elevation

Design Notes:

- Restrictions on signage due to Grade II building listing and conservation area

0mm 100mm

PRINTED SIZE @ A1

CLIENT



PROJECT

BLACK SHEEP COFFEE UXBRIDGE
25-26 HIGH STREET
UXBRIDGE
LONDON UB8 1JN

DRAWING TITLE

PROPOSED SHOPFRONT

PROJECT NUMBER

9659

DATE

JAN '23

SCALE

1:50 @ A1 / 1:100 @ A3

DRAWN BY

EA

DRAWING NUMBER

9659-P-04

REVISION

B

DRAWING STATUS

APPROVAL

RMLArchitecture

FREEDOM WORKS CREATIVE HUB,
UNIT 7 HOVE BUSINESS CENTRE,
HOVE, BN3 6HA