

// 25-26 HIGH STREET - UXBRIDGE//
CHANGE OF USE : APPLICATION
EXISTING PLANS
March 2024

USL Architects

Ground Floor
7 Progress Business Centre
SL1 6DQ
BURNHAM
usl@uslarchitects.co.uk



SUMMARY

- Site Plan
- Basement
- Ground Floor
- First floor
- Second Floor
- Third Floor
- Front and rear elevation
- Side Elevation
- Section A-A'

NOTES
Drawings for sketch purposes only and not for construction.



This drawing is copyright
USL Architects.




Ground floor
7 Progress Business Centre
Whittle Parkway
Burnham SL1 6DQ
England
usl@uslarchitects.co.uk

Job No.	Job	Drawing	Drawing No.	Revision	N	0m	2m	4m	6m	8m	10m	12m	14m	16m	18m	20m
2020/ HSU	25-26 HIGH STREET Uxbridge London UB8 1JN	EXISTING SITE PLAN	HSU/EX/401													
			Dra	Chk												
			CDG	BK												

SCALE 1:200

NOTES

- Drawings for sketch purposes only and not for construction.
- Drawing based on AMU Surveys Ltd

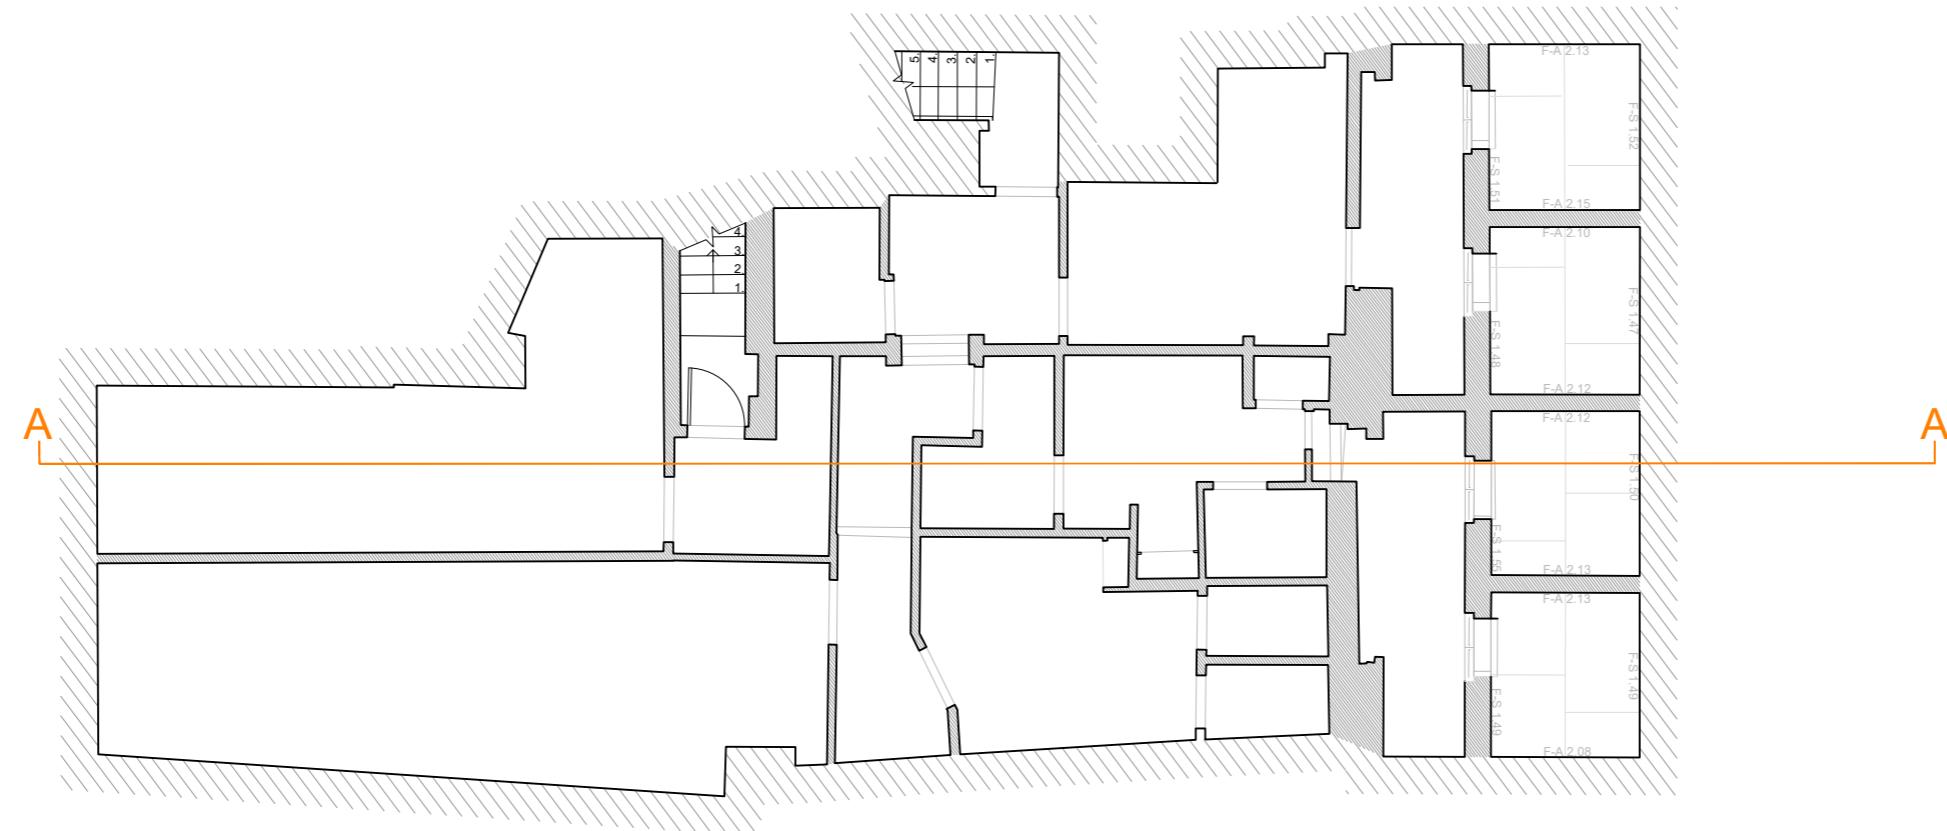


This drawing is copyright
USL Architects.



Ground floor
7 Progress Business Centre
Whittle Parkway
Burnham SL1 6DQ
England
usl@uslarchitects.co.uk

NOTES

- Drawings for sketch purposes only and not for construction.
- Drawing based on AMU Surveys Ltd

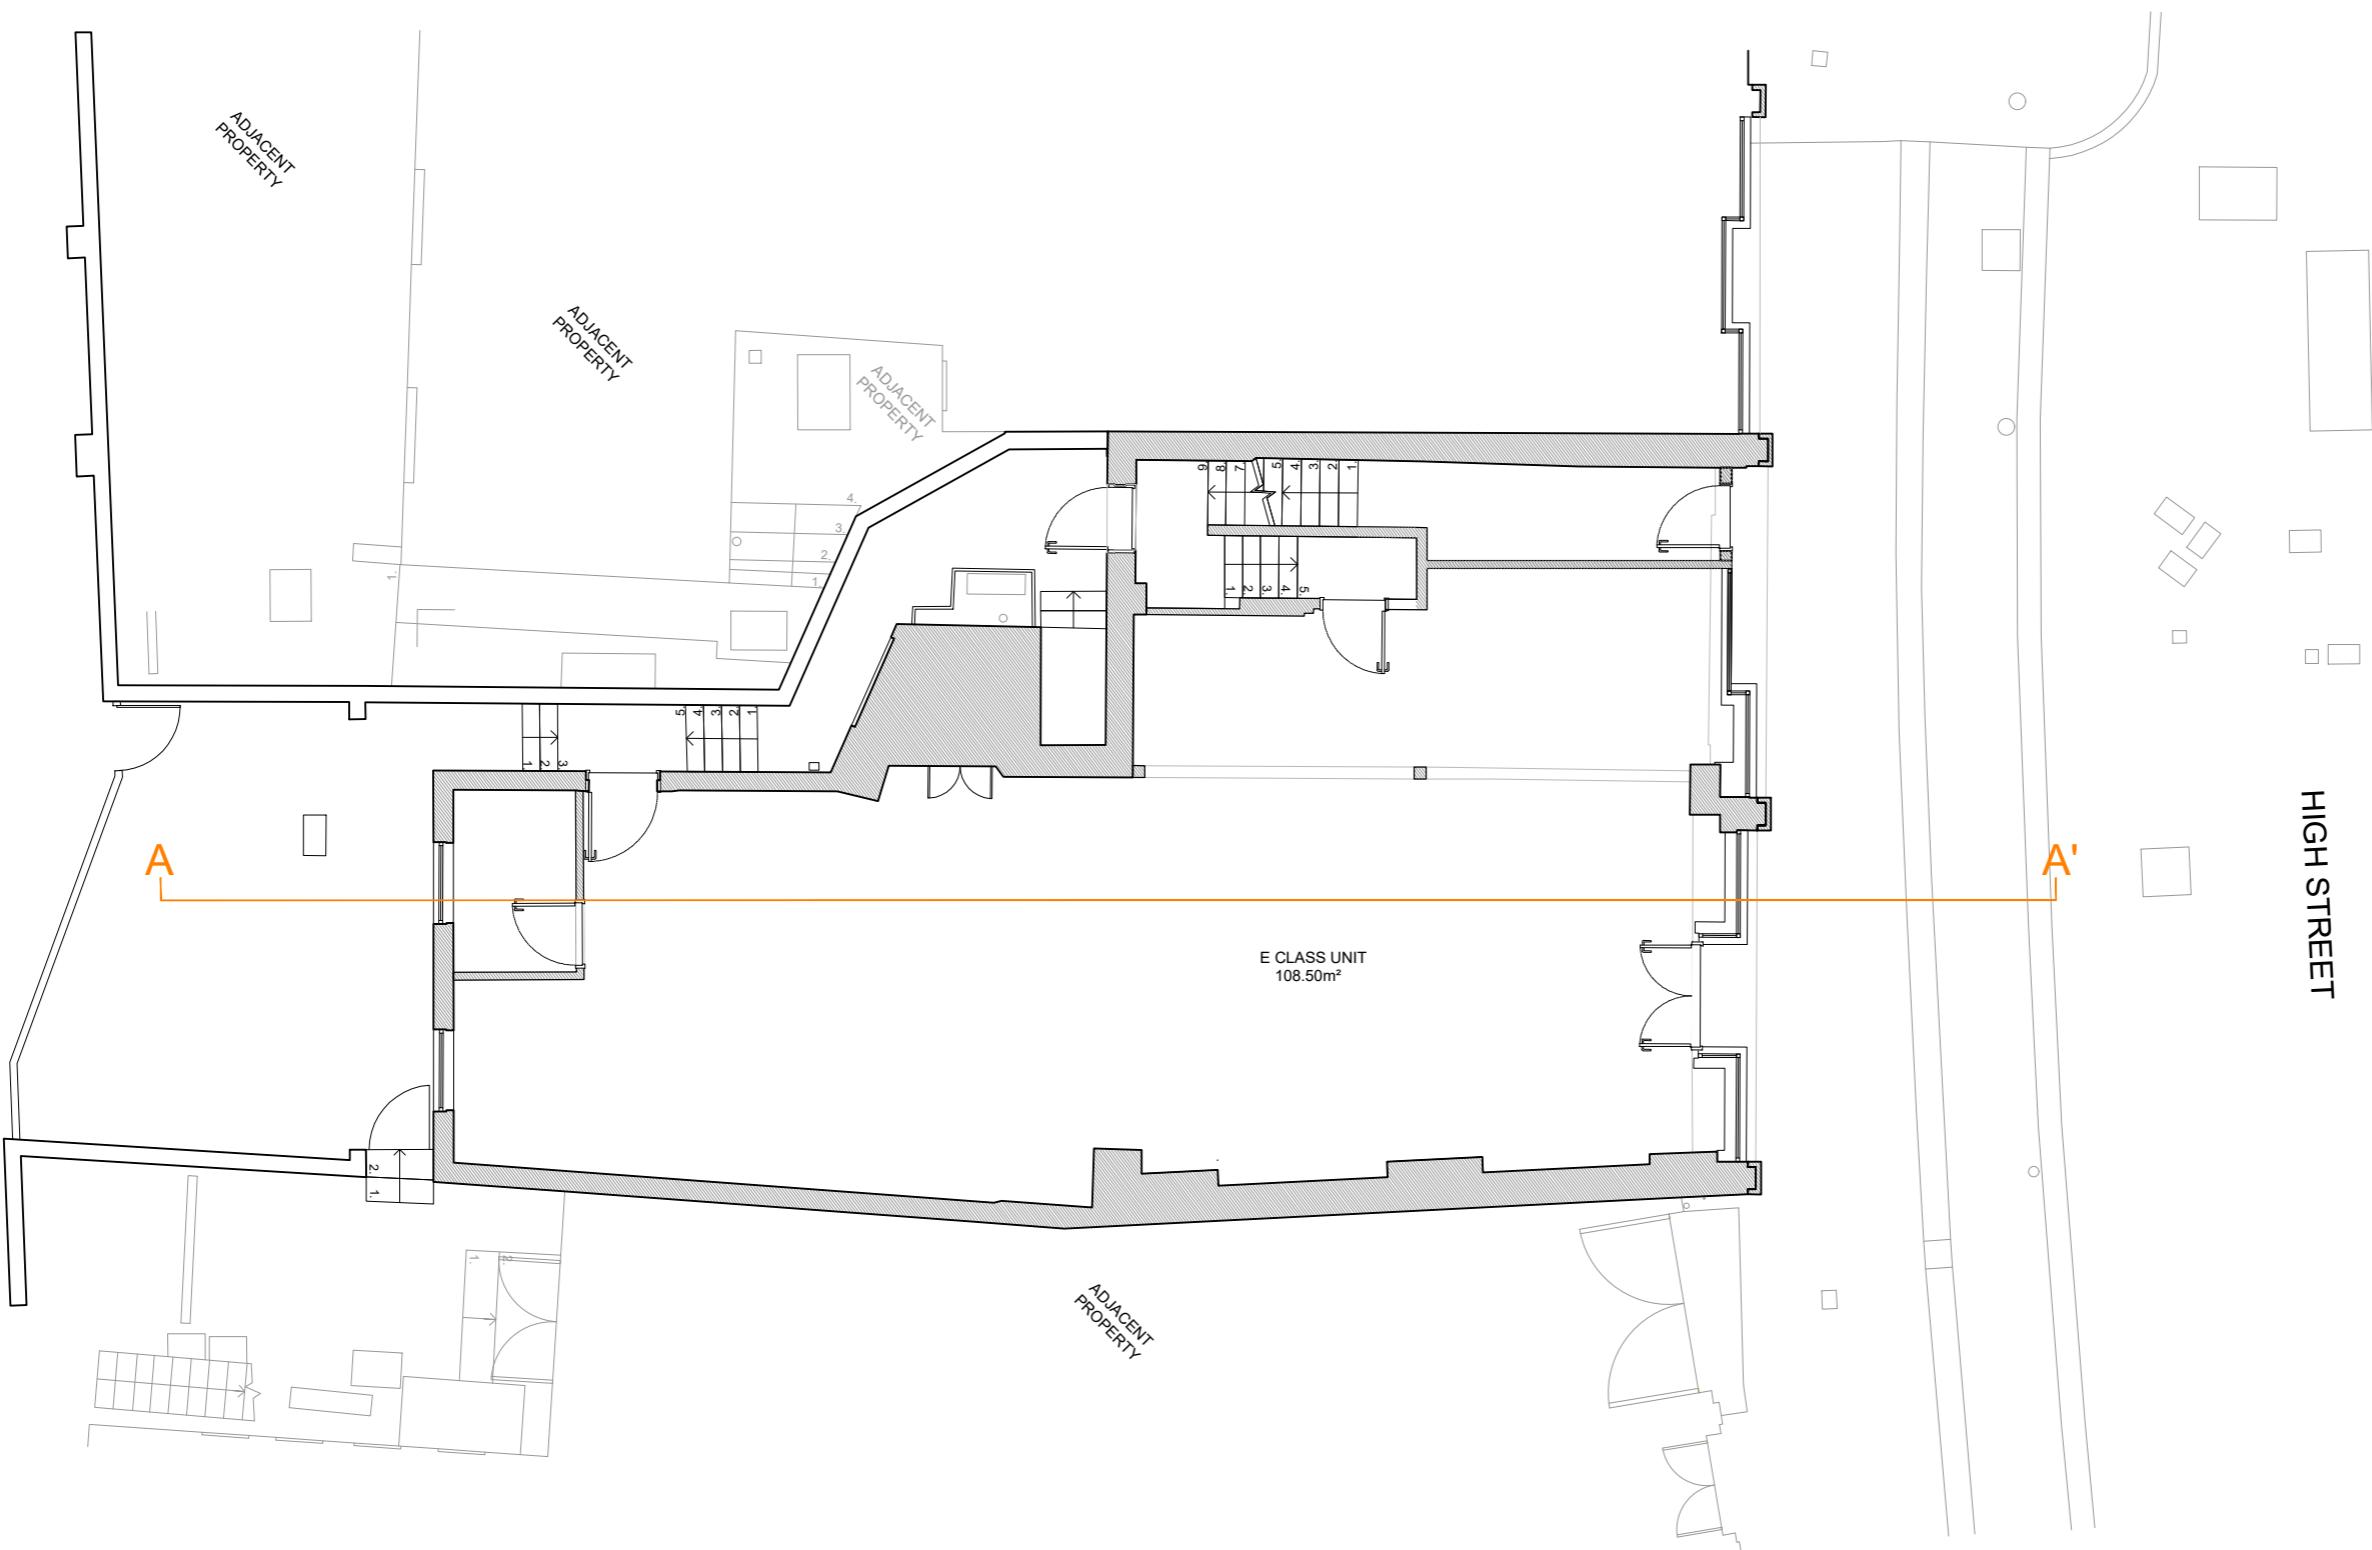

This drawing is copyright
USL Architects.

Job No.	Job	Drawing	Drawing No.	Revision	N	0m	1m	2m	3m	4m	5m	6m	7m	8m	9m	10m
2020/ HSU	25-26 HIGH STREET Uxbridge London UB8 1JN	EXISTING GROUND FLOOR	HSU/EX/101	Dm Chk												
14/03/2024			CDG	BK												

PAPER SIZE: A3


SCALE 1:100



Ground floor
7 Progress Business Centre
Whittle Parkway
Burnham SL1 6DQ
England
usl@uslarchitects.co.uk

NOTES

- Drawings for sketch purposes only and not for construction.
- Drawing based on AMU Surveys Ltd

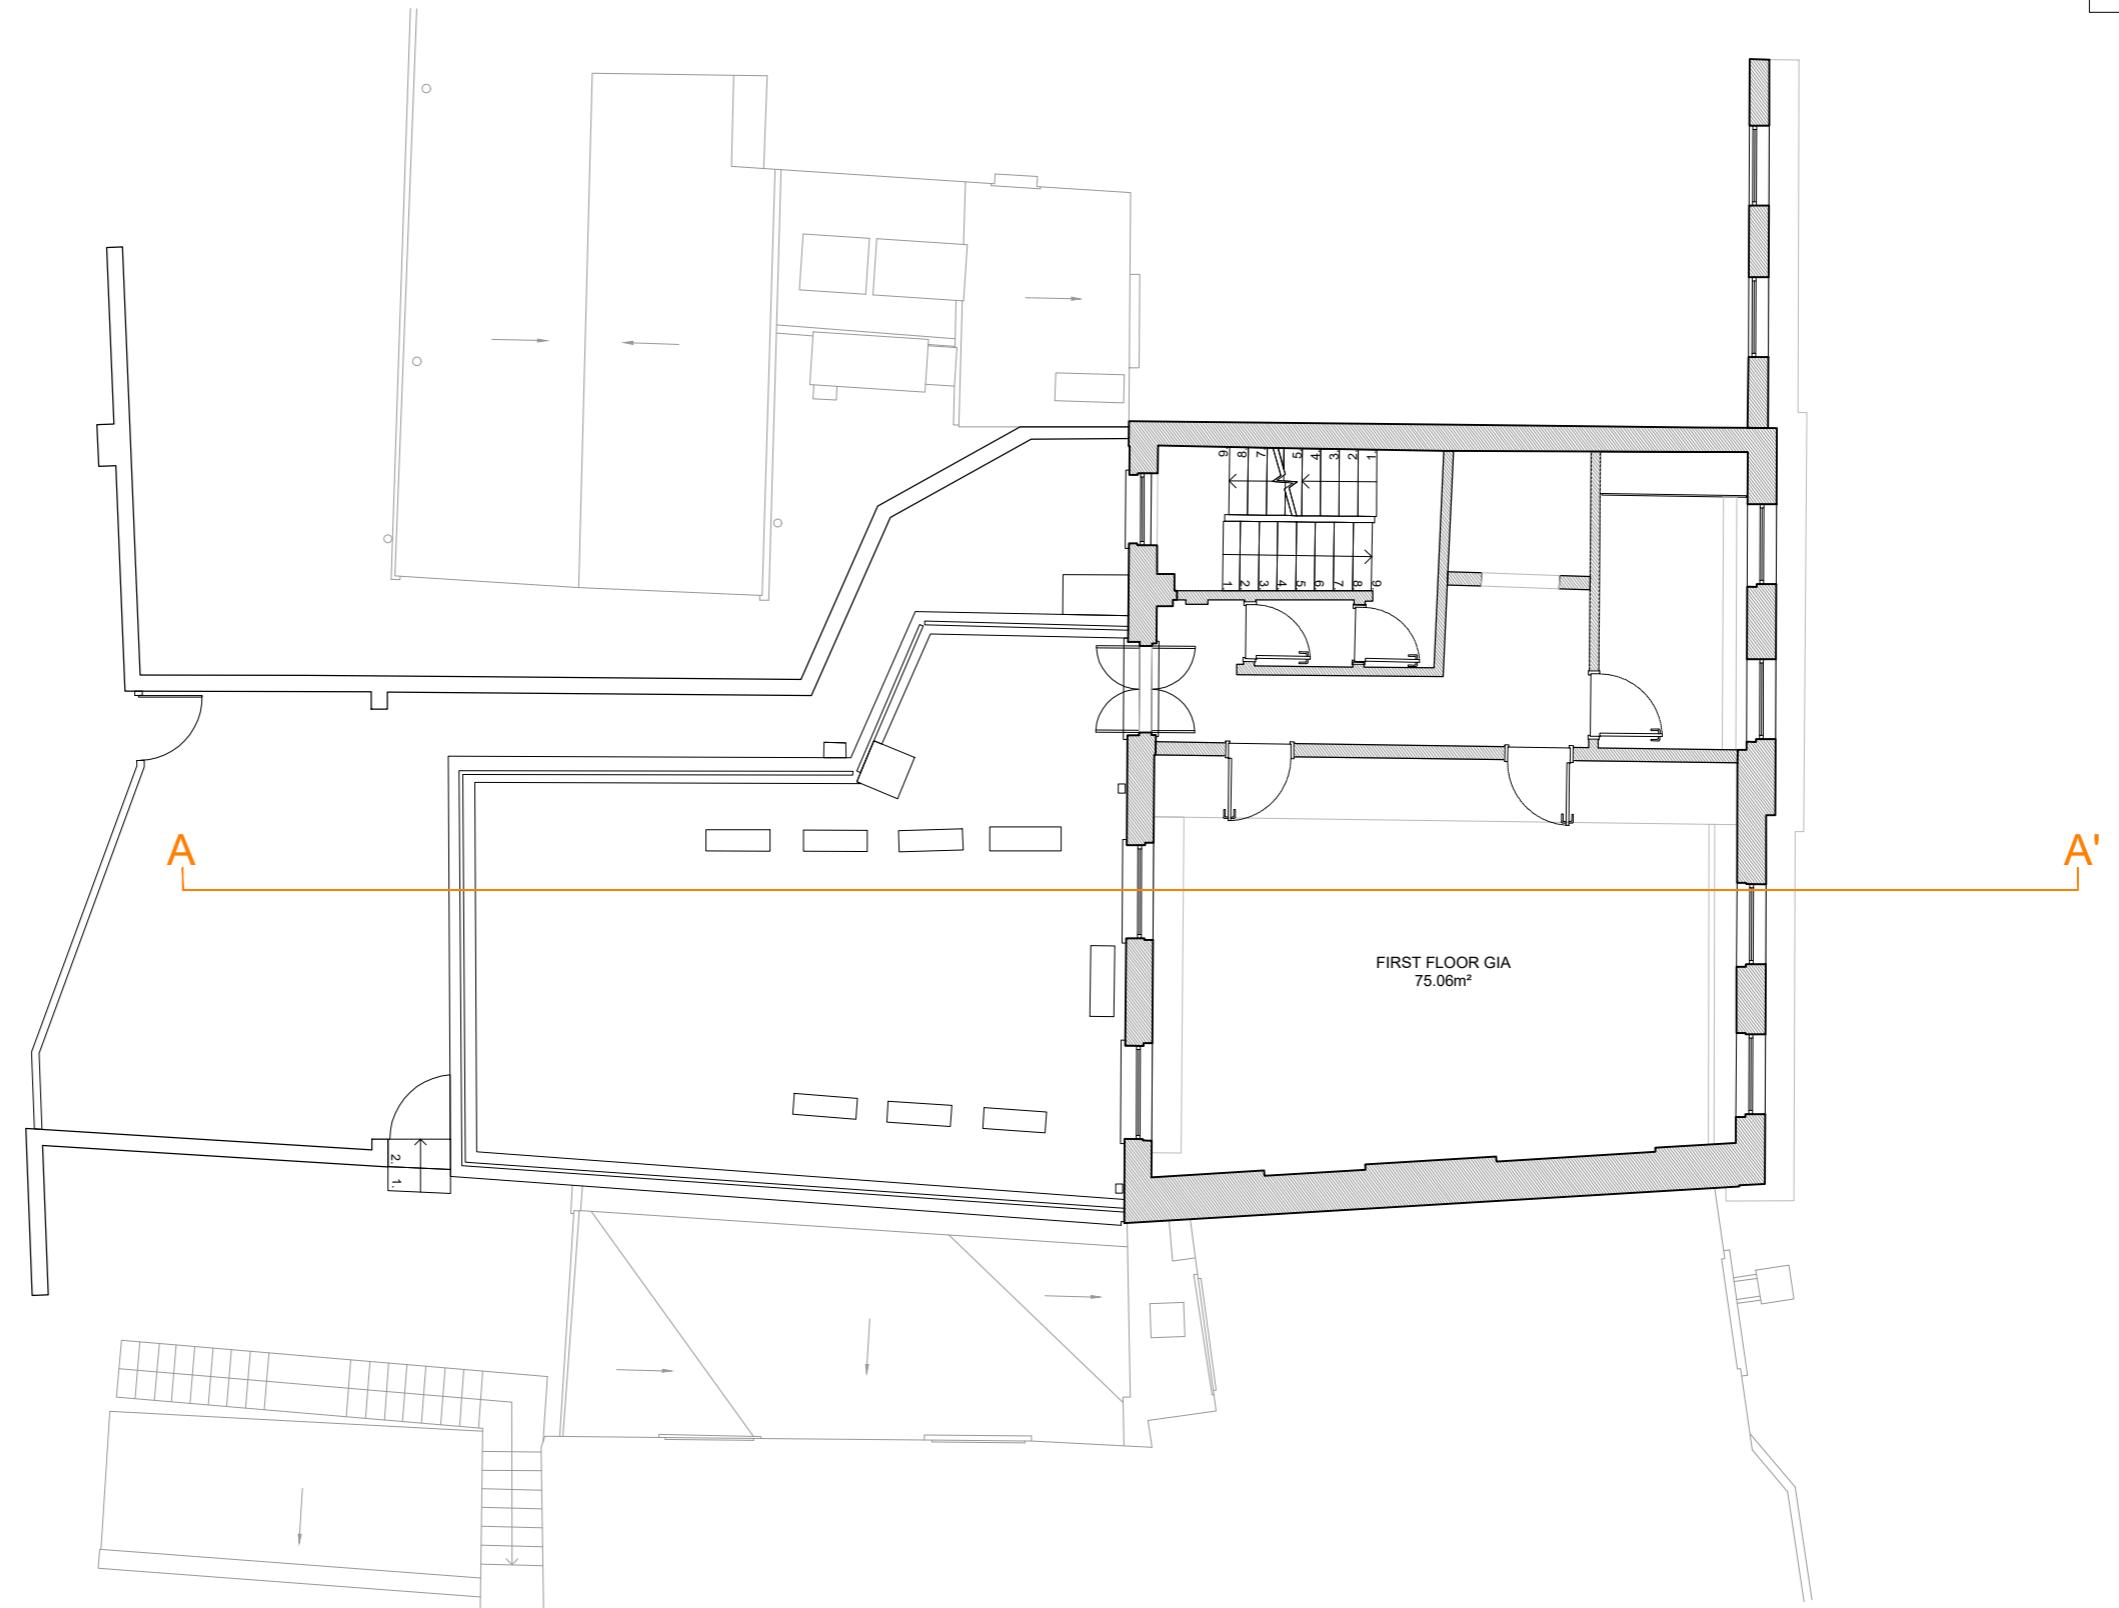

This drawing is copyright
USL Architects.


Job No.	Job	Drawing	Drawing No.	Revision	N	0m	1m	2m	3m	4m	5m	6m	7m	8m	9m	10m
2020/ HSU	25-26 HIGH STREET Uxbridge London UB8 1JN	EXISTING FIRST FLOOR	HSU/EX/102	Dra CDG	Chk BK											
14/03/2024																



Ground floor
7 Progress Business Centre
Whittle Parkway
Burnham SL1 6DQ
England
usl@uslarchitects.co.uk

NOTES

- Drawings for sketch purposes only and not for construction.
- Drawing based on AMU Surveys Ltd

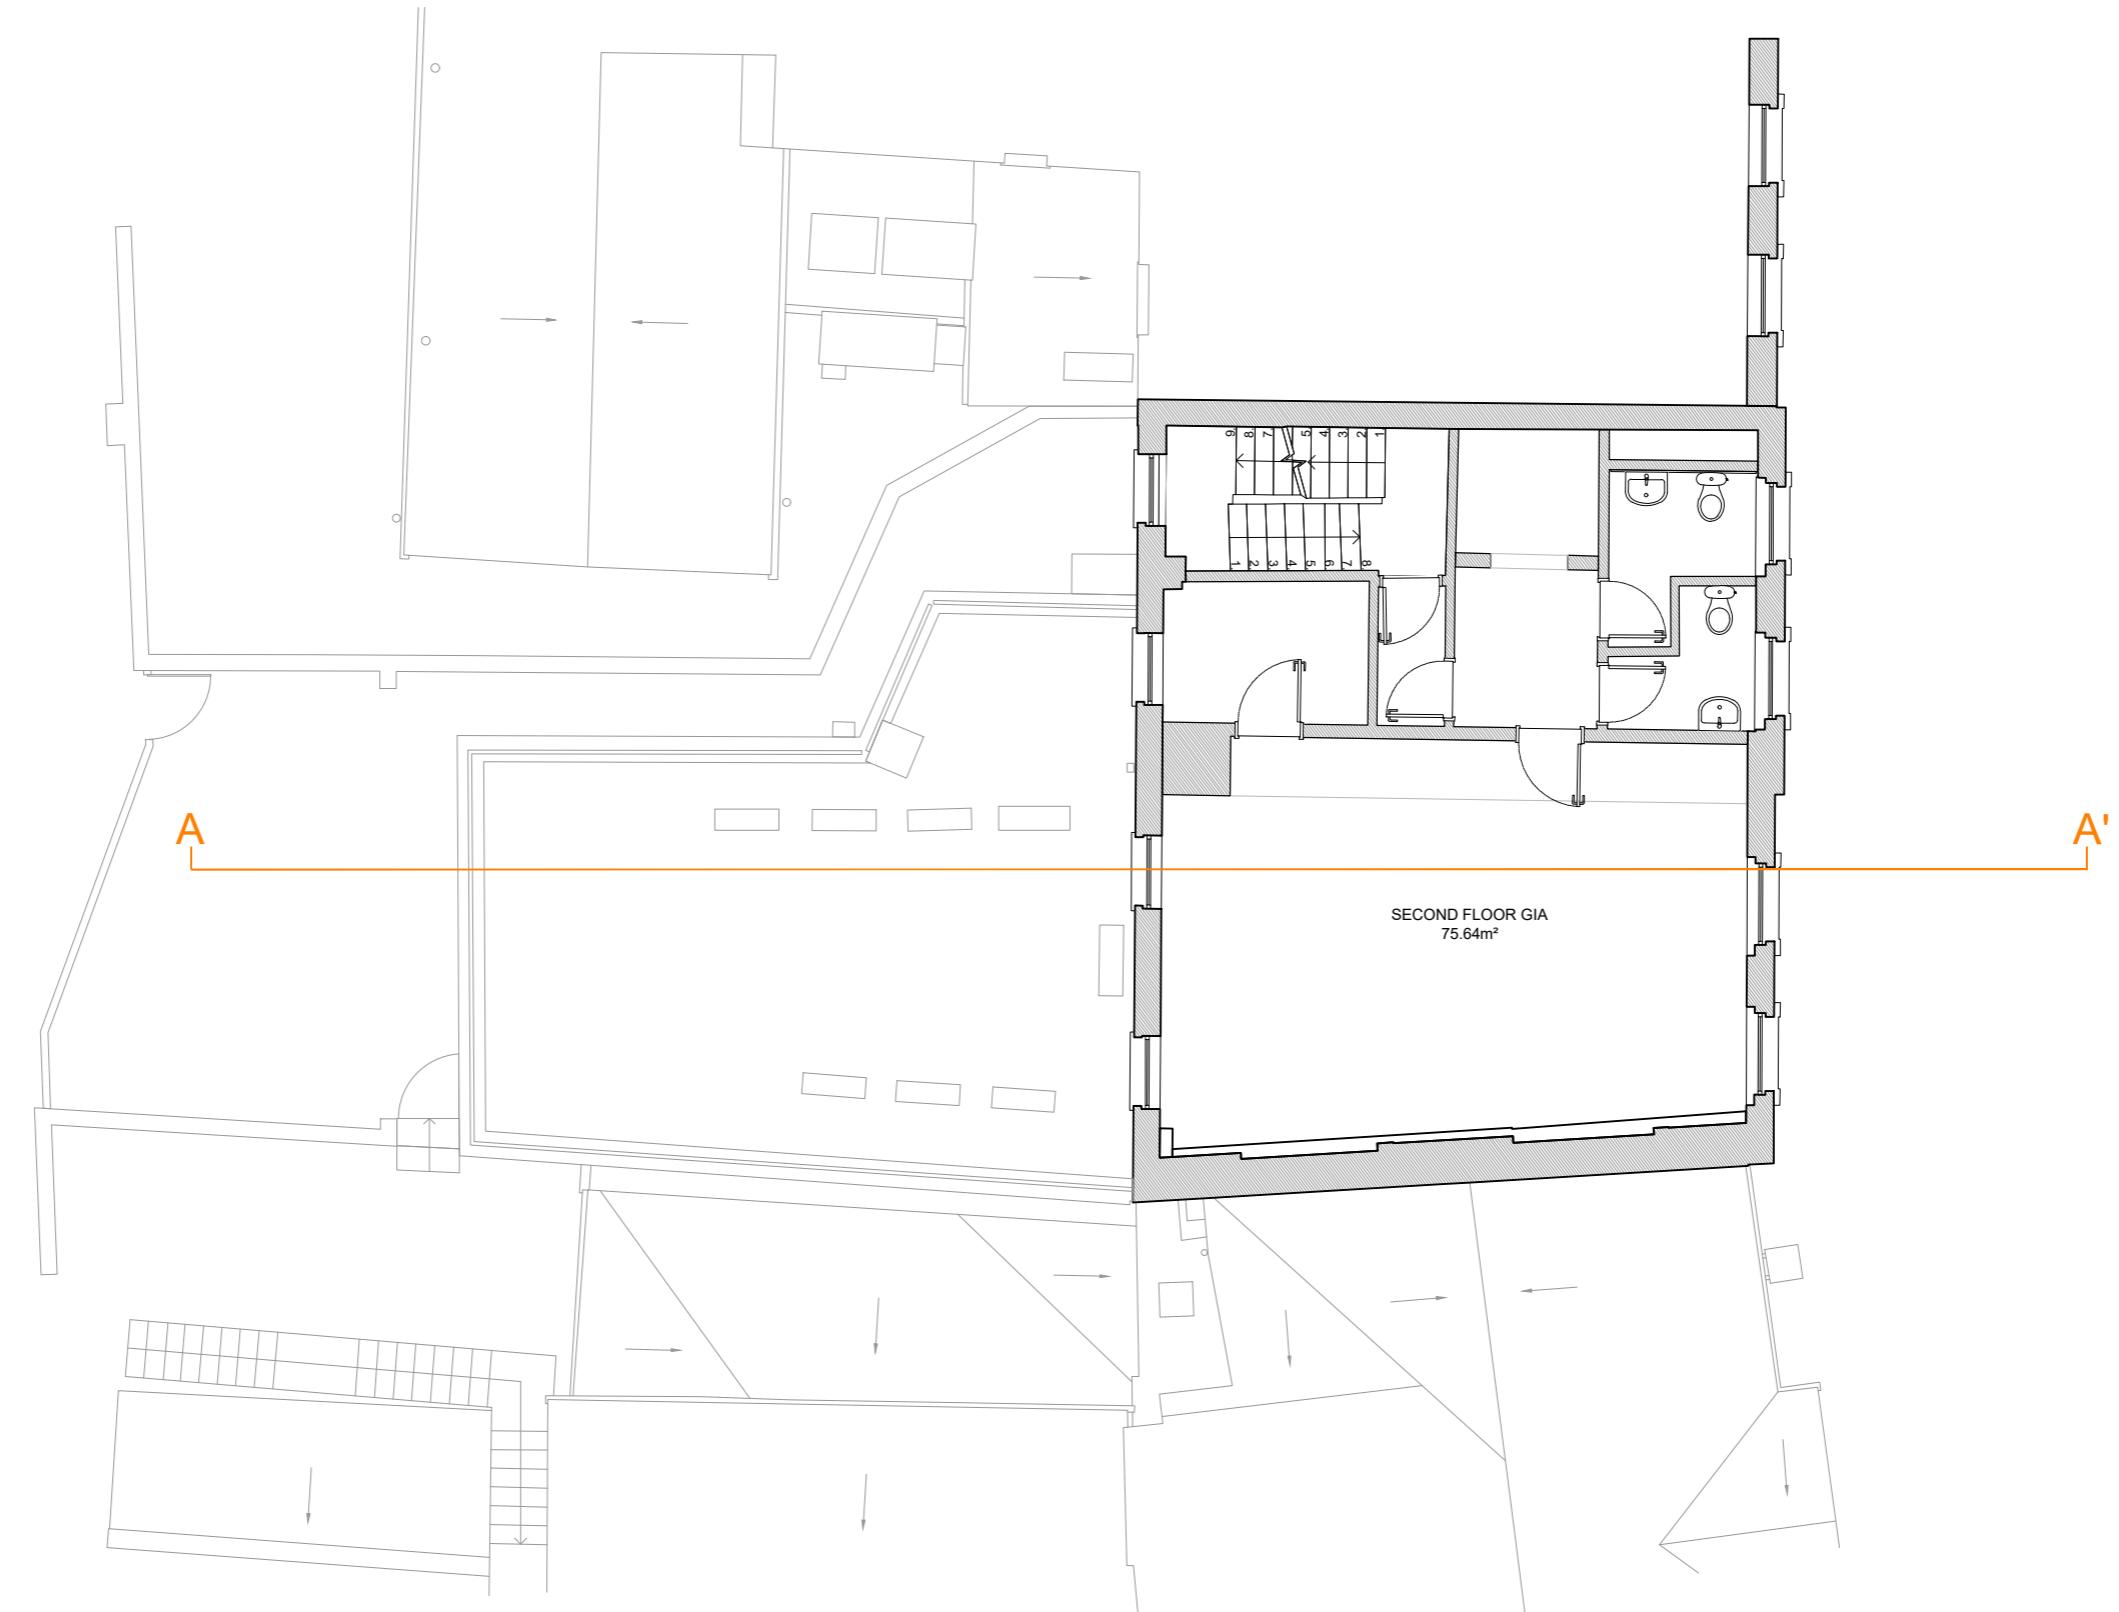

This drawing is copyright
USL Architects.

Job No.	Job	Drawing	Drawing No.	Revision	N	0m	1m	2m	3m	4m	5m	6m	7m	8m	9m	10m
2020/ HSU	25-26 HIGH STREET Uxbridge London UB8 1JN	EXISTING SECOND FLOOR	HSU/EX/103													
Date			Dra	Chk												
14/03/2024			CDG	BK												

PAPER SIZE: A3


SCALE 1:100



Ground floor
7 Progress Business Centre
Whittle Parkway
Burnham SL1 6DQ
England
usl@uslarchitects.co.uk

NOTES

- Drawings for sketch purposes only and not for construction.
- Drawing based on AMU Surveys Ltd

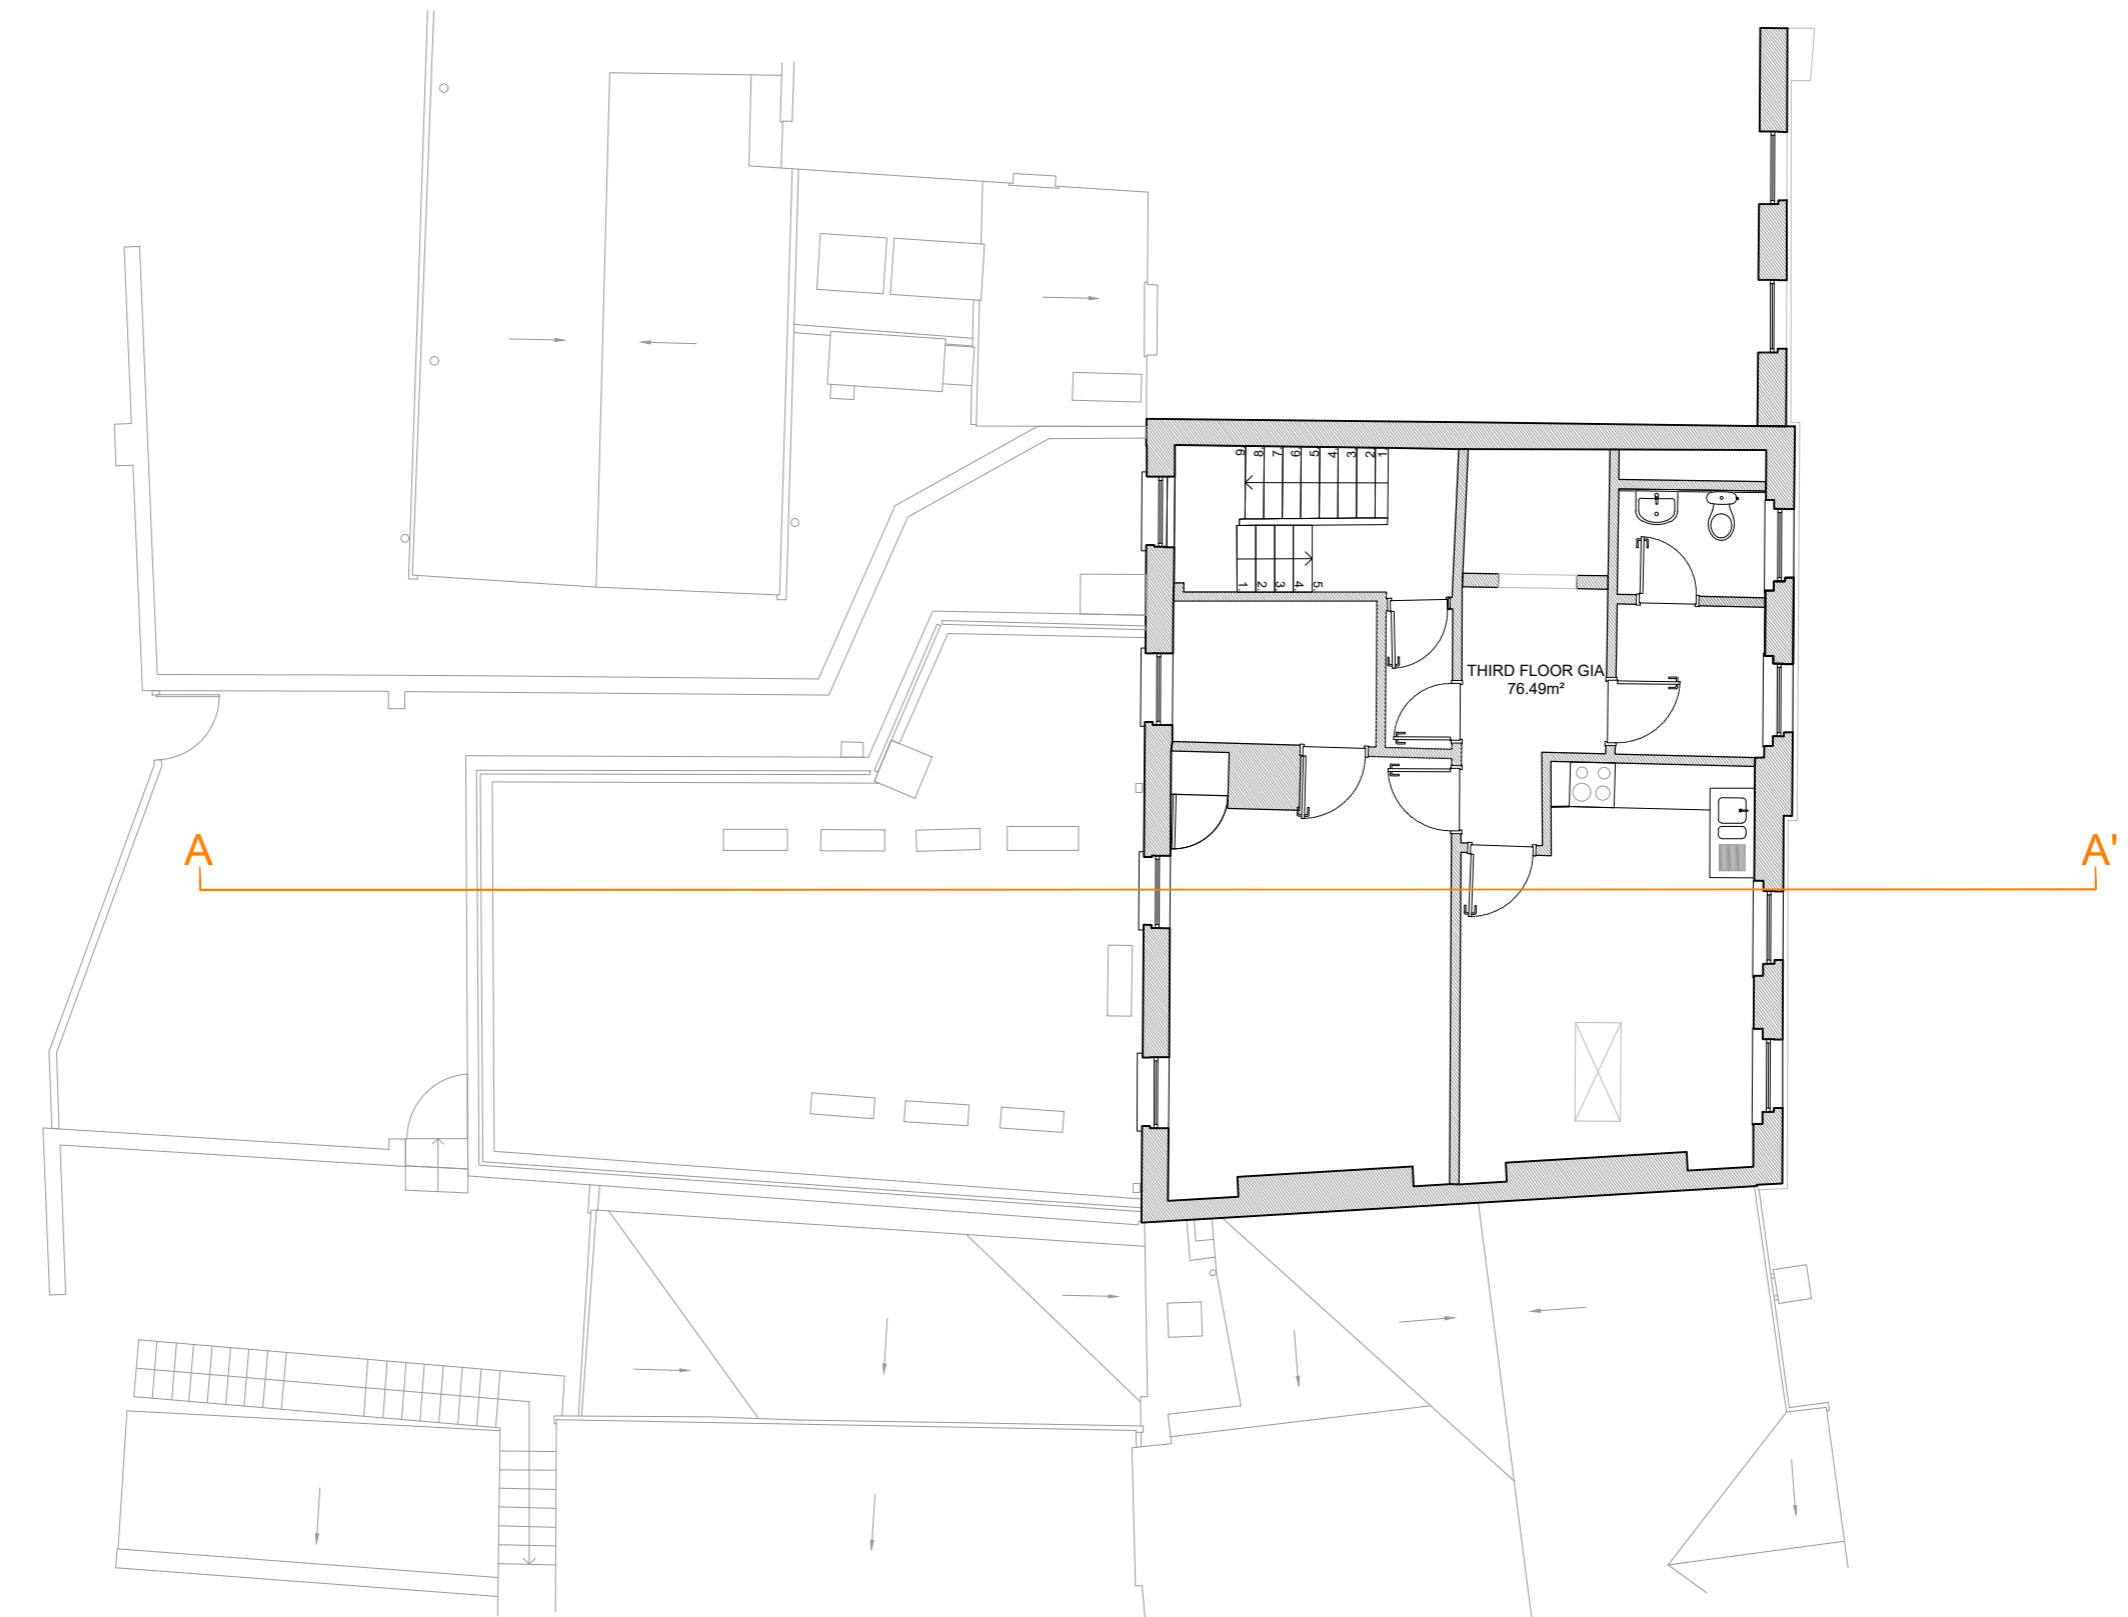

This drawing is copyright
USL Architects.

Job No.	Job	Drawing	Drawing No.	Revision	N	0m	1m	2m	3m	4m	5m	6m	7m	8m	9m	10m
2020/ HSU	25-26 HIGH STREET Uxbridge London UB8 1JN	EXISTING AND PROPOSED THIRD FLOOR	HSU/EX/104	Dm	Chk											
Date			CDG	BK												
19/03/2024																




Ground floor
7 Progress Business Centre
Whittle Parkway
Bunham SL1 6DQ
England
usl@uslarchitects.co.uk

PAPER SIZE: A3

SCALE 1:100

NOTES

Drawings for sketch purposes only
and not for construction.

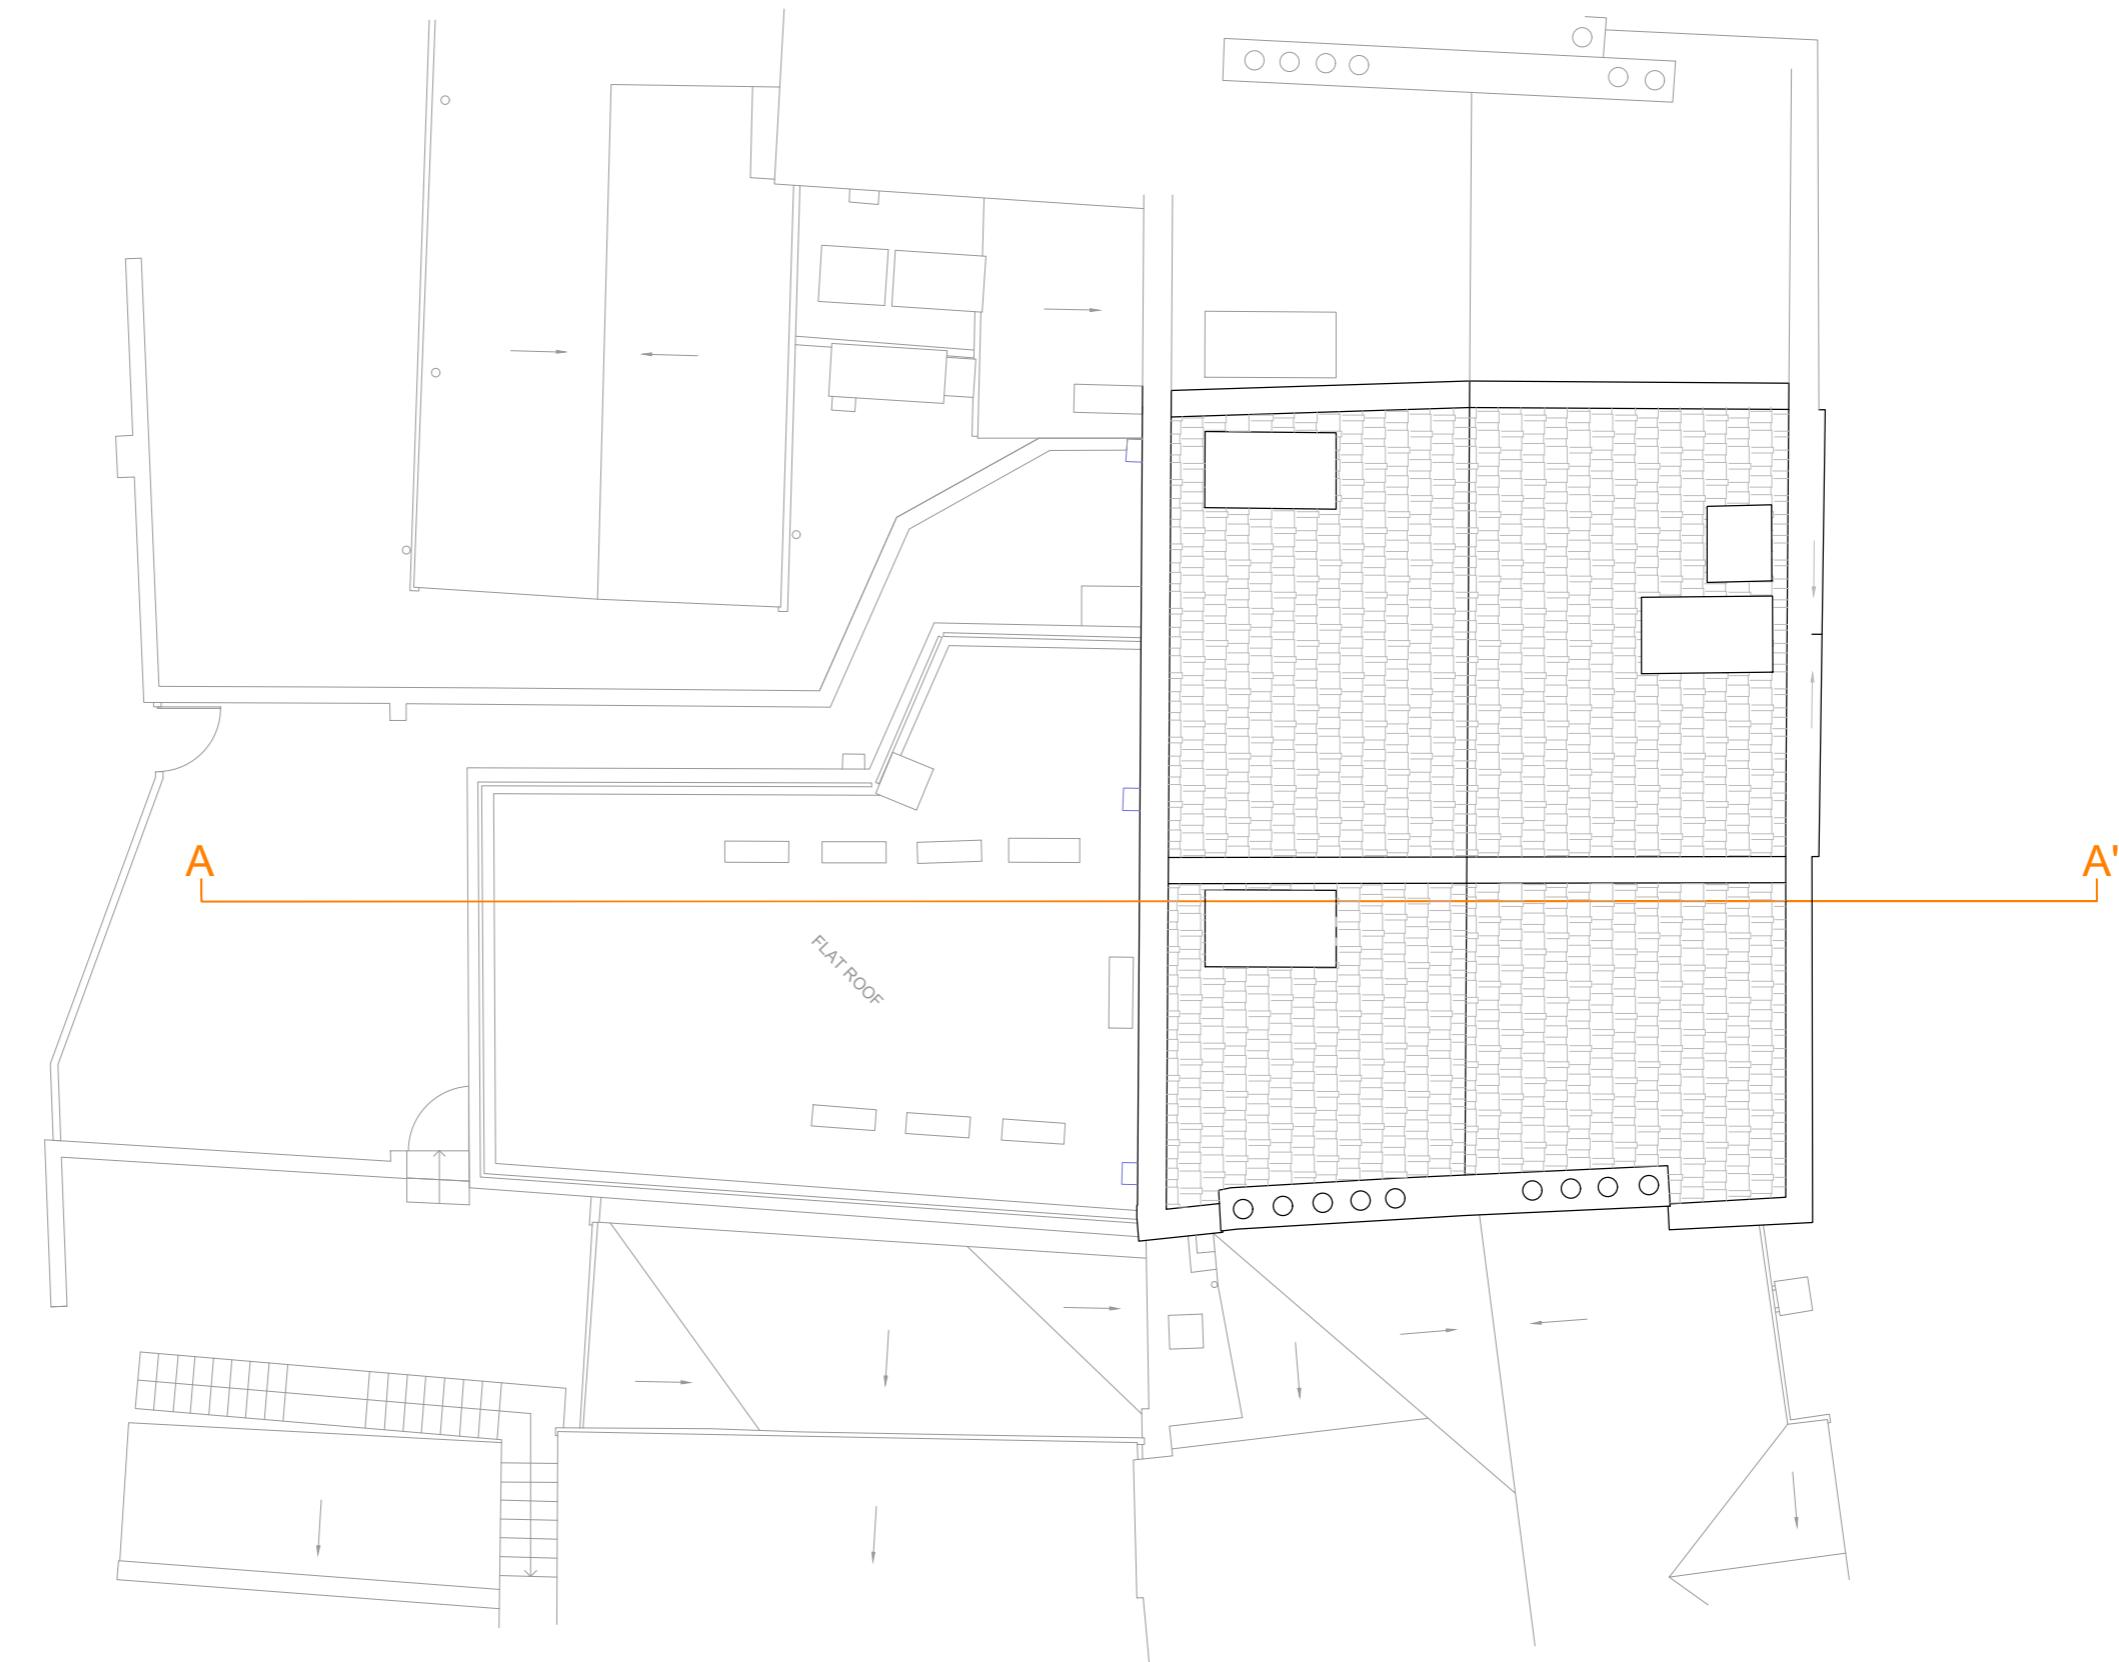

This drawing is copyright
USL Architects.



Ground floor
7 Progress Business Centre
Whittle Parkway
Burnham SL1 6DQ
England
usl@uslarchitects.co.uk

Job No.
2020/ HSU
Date
14/03/2024

Job
25-26 HIGH STREET
Uxbridge
London
UB8 1JN

Drawing
EXISTING ROOF PLAN

Drawing No.
HSU/EX/105
Drn Chk
CDG BK



0m
PAPER SIZE: A3

1m
2m
3m
4m
5m
SCALE 1:50

NOTES

- Drawings for sketch purposes only and not for construction.
- Drawing based on AMU Surveys Ltd



EXISTING REAR ELEVATION



EXISTING FRONT ELEVATION

This drawing is copyright
USL Architects.



Ground floor
7 Progress Business Centre
Whittle Parkway
Bunham SL1 6DQ
England
usl@uslarchitects.co.uk

Job No.
2020/ HSU
Date
14/03/2024

Job
25-26 HIGH STREET
Uxbridge
London
UB8 1JN

Drawing
EXISTING FRONT AND REAR
ELEVATIONS

Drawing No.
HSU/EX/106
Drn
CDG
Chk
BK




0m
PAPER SIZE: A3

1m
2m
3m
4m
5m

SCALE 1:50

NOTES

- Drawings for sketch purposes only and not for construction.
- Drawing based on AMU Surveys Ltd

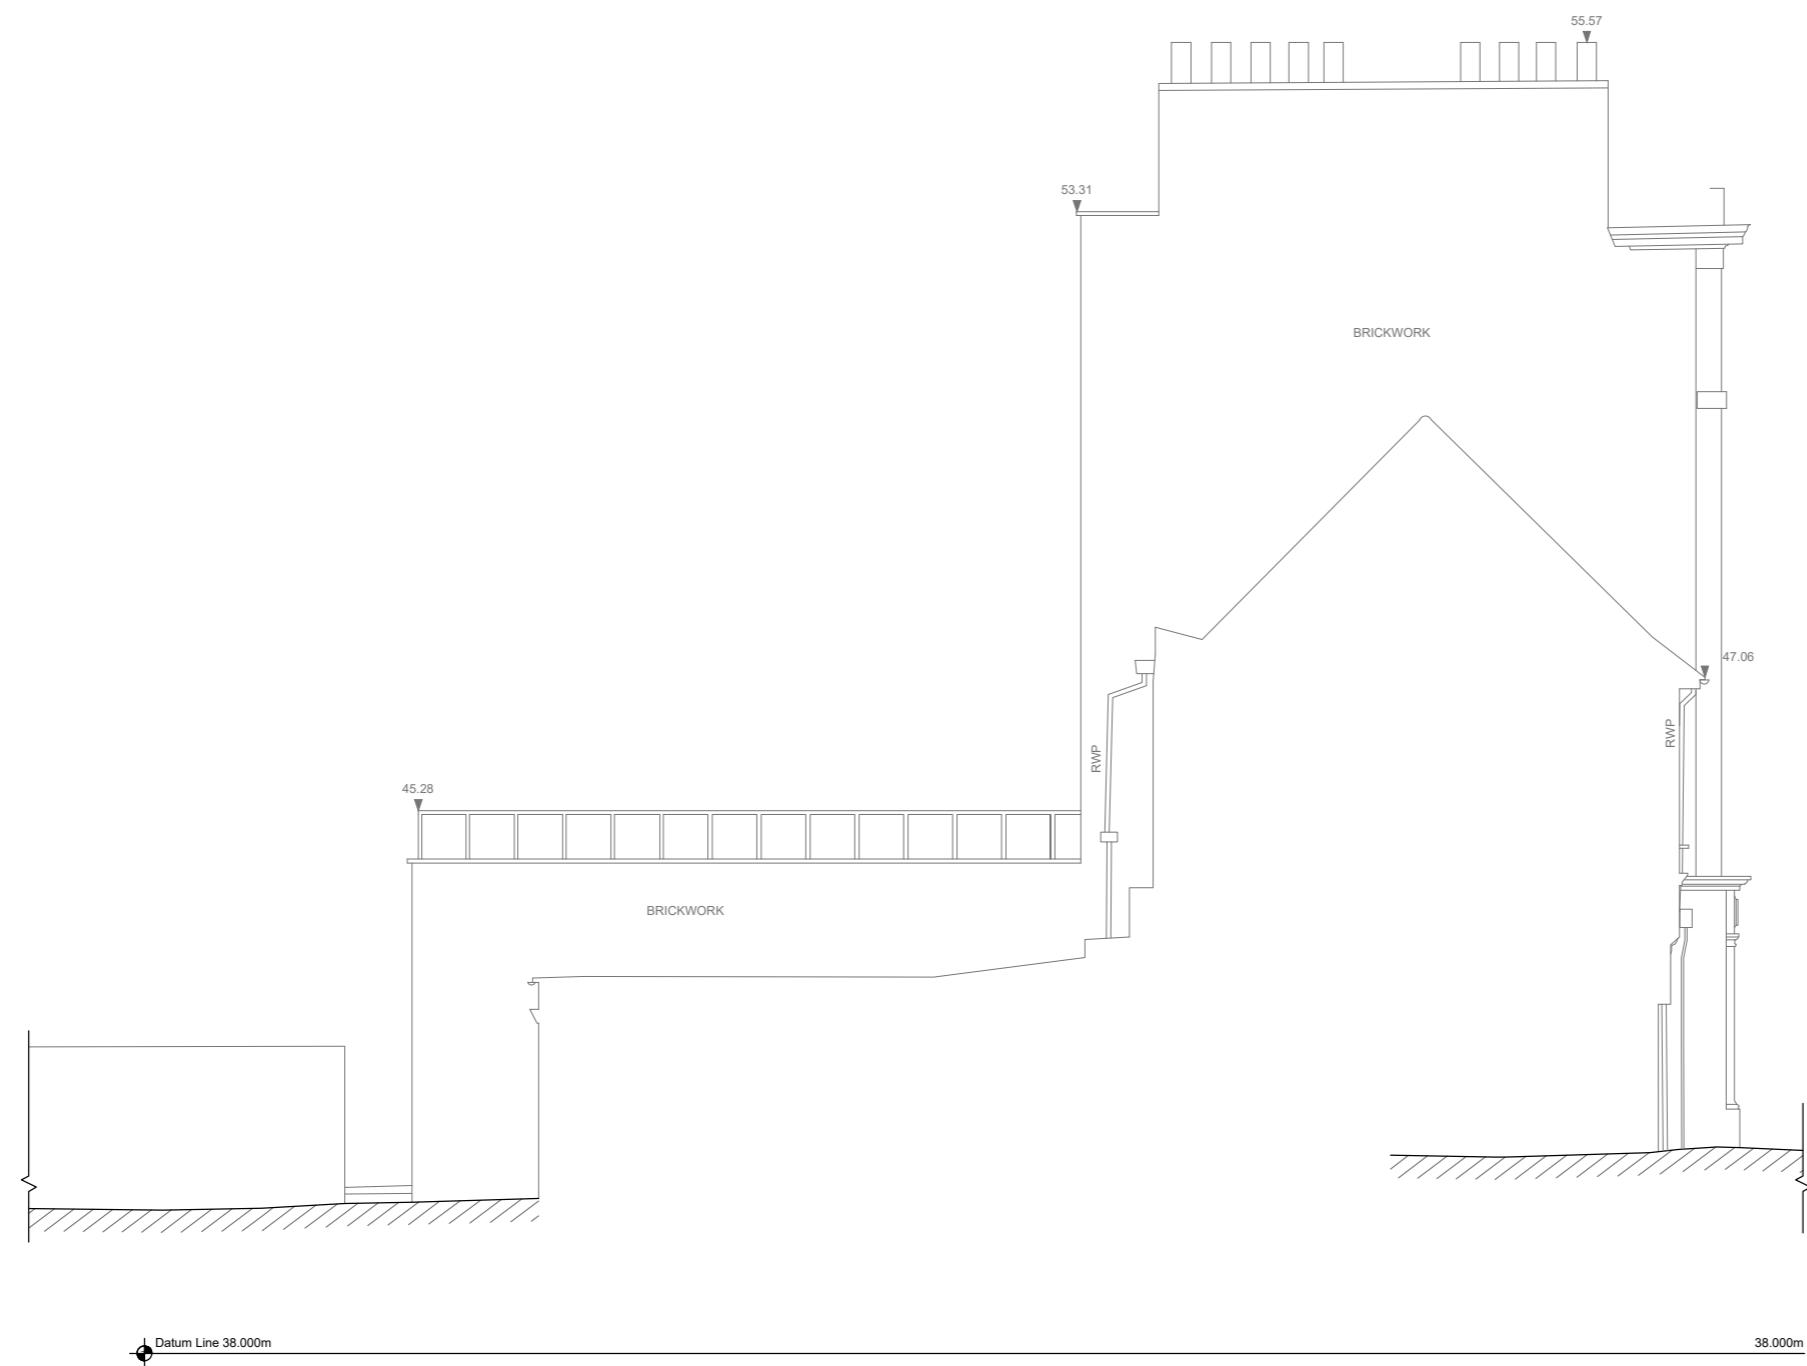

This drawing is copyright
USL Architects.



Ground floor
7 Progress Business Centre
Whittle Parkway
Burnham SL1 6DQ
England
usl@uslarchitects.co.uk

Job No.	Job	Drawing	Drawing No.	Revision	Scale
2020/ HSU	25-26 HIGH STREET Uxbridge London UB8 1JN	EXISTING SIDE ELEVATION	HSU/EX/107		5m
Date			Dm	Chk	
14/03/2024			CDG	BK	SCALE 1:50




0m
PAPER SIZE: A3

1m
2m
3m
4m
5m

NOTES

- Drawings for sketch purposes only and not for construction.
- Drawing based on AMU Surveys Ltd

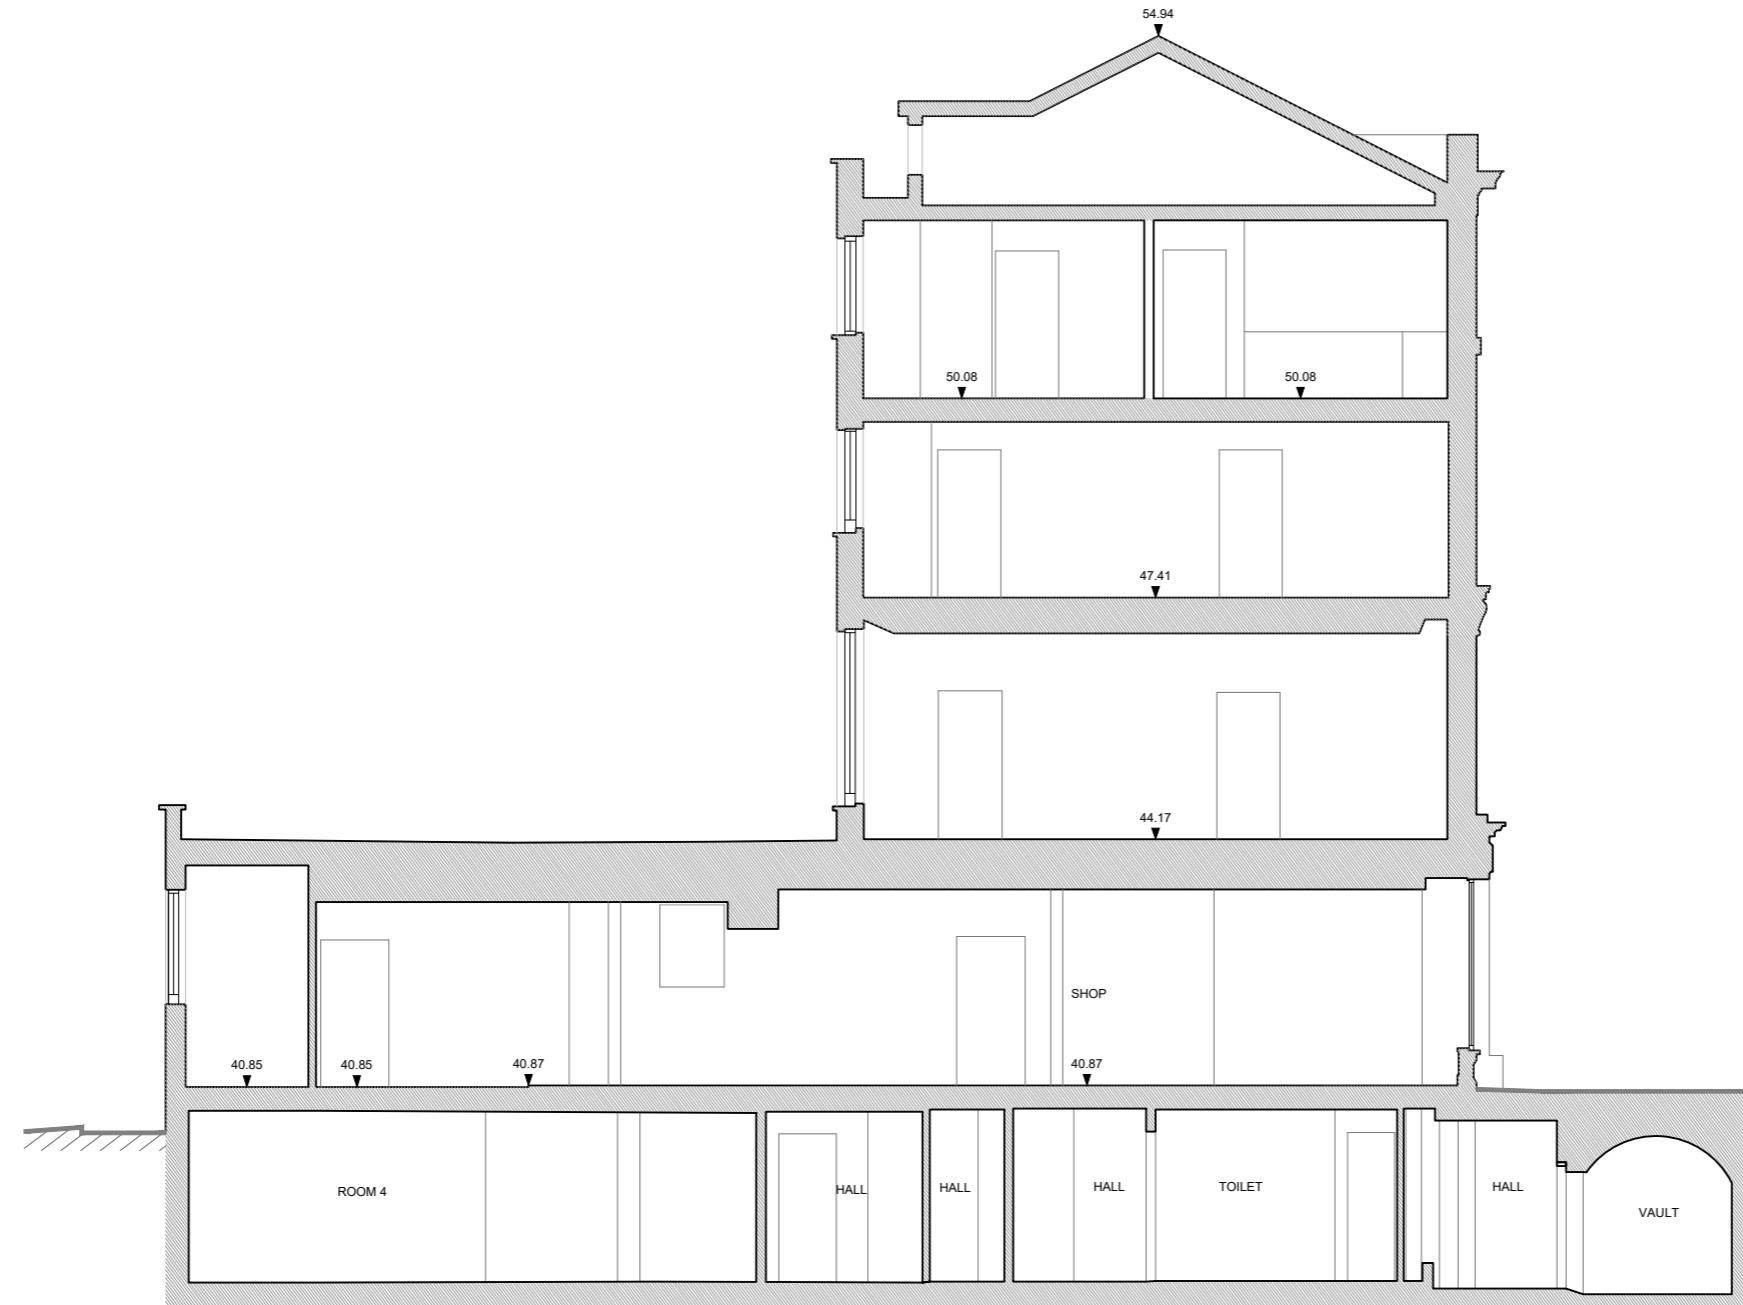

EXISTING SECTION A-A'

This drawing is copyright
USL Architects.



Ground floor
7 Progress Business Centre
Whittle Parkway
Burnham SL1 6DQ
England
usl@uslarchitects.co.uk

Job No.	Job	Drawing	Drawing No.	Revision	N S E W	PAPER SIZE: A3	SCALE 1:50
2020/ HSU	25-26 HIGH STREET Uxbridge London UB8 1JN	EXISTING SECTION A-A'	HSU/EX/108	Dm			
Date				Chk			
14/03/2024			CDG	BK			