

// 25-26 HIGH STREET - UXBRIDGE//  
CHANGE OF USE : APPLICATION  
EXISTING PLANS  
APRIL 2025

**USL** Architects

Suite 3J Argyle House  
Joel Street  
Northwood Hills  
HA6 1NW  
[usl@uslarchitects.co.uk](mailto:usl@uslarchitects.co.uk)



## **SUMMARY**

- Site Plan
- Basement
- Ground Floor
- First floor
- Second Floor
- Third Floor
- Front and rear elevation
- Side Elevation
- Section A-A'

## NOTES

# Margaret's Church

# WINDSOR STREET

14

Bank

2

2

26 to 05

42

Ward Bdy

178


This drawing is copyright  
USL Architects.



Suite 3J  
Argyle House  
Joel Street  
Northwood Hills  
HA6 1NW  
[usl@uslarchitects.co.uk](mailto:usl@uslarchitects.co.uk)

**NOTES**

- Drawings for sketch purposes only and not for construction.
- Drawing based on AMU Surveys Ltd

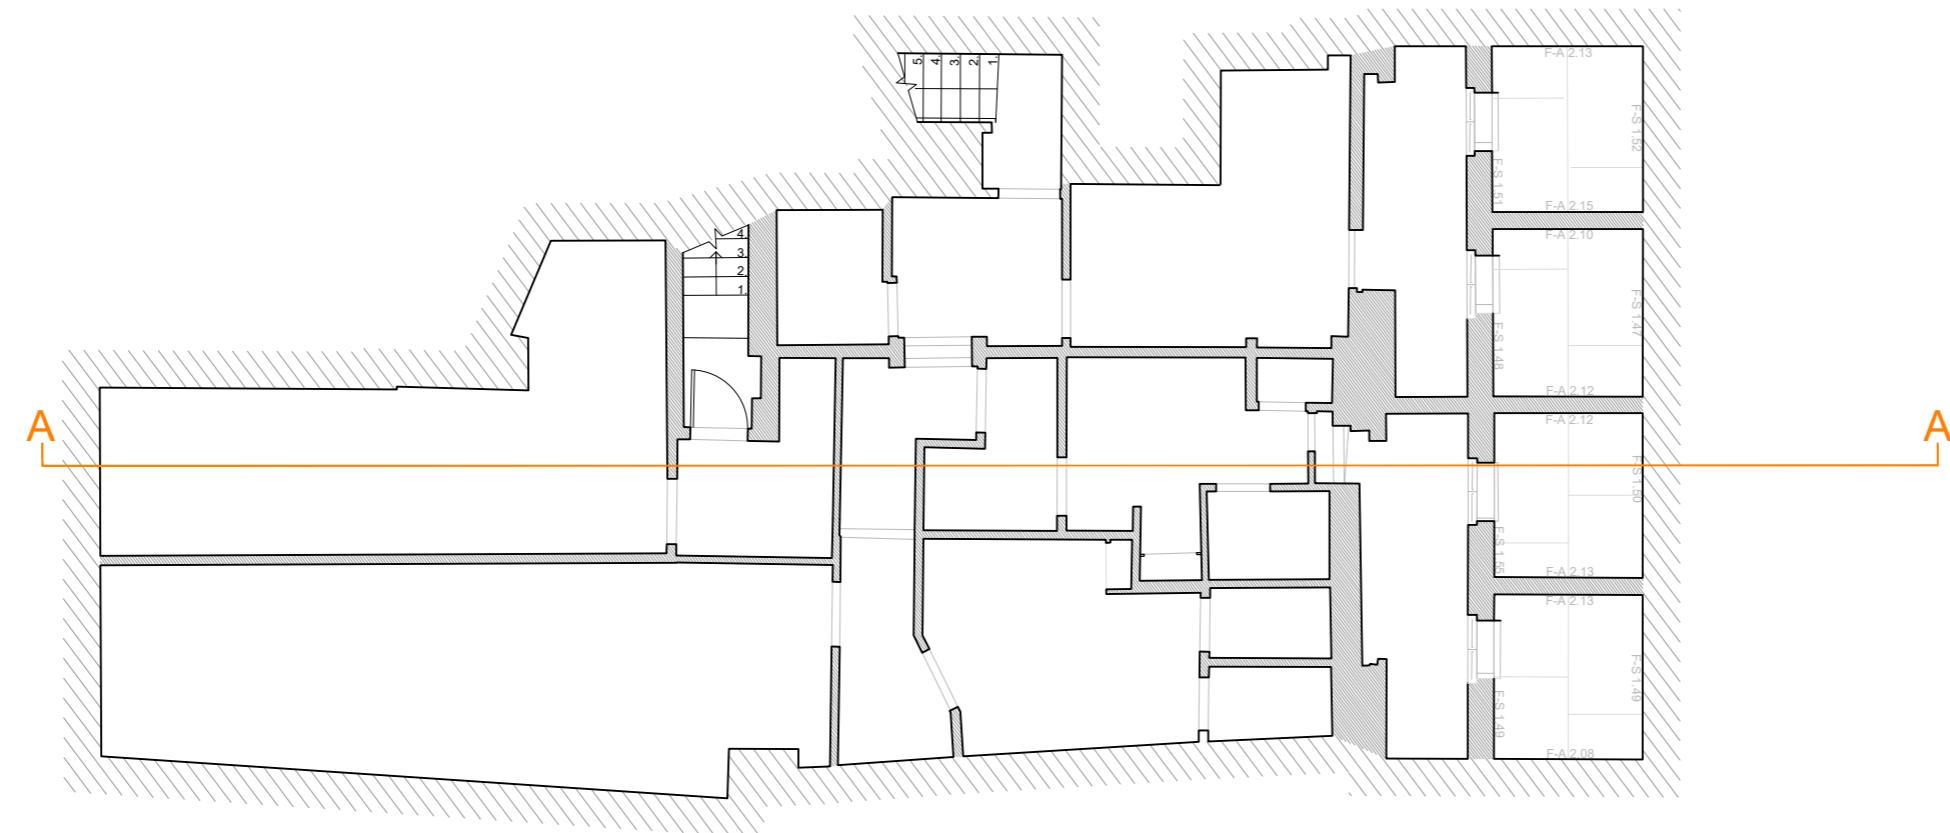

This drawing is copyright  
USL Architects.



Suite 3J  
Argyle House  
Joel Street  
Northwood Hills  
HA6 1NW  
usl@uslarchitects.co.uk


Job No.	Job	Drawing	Drawing No.	Revision	N	0m	1m	2m	3m	4m	5m	6m	7m	8m	9m	10m
2020/ HSU	<b>25-26 HIGH STREET</b> Uxbridge London UB8 1JN	EXISTING AND PROPOSED BASEMENT PLAN	HSU/EX/100													
Date			Dm	Chk												
04/04/2025			CDG	BK												

PAPER SIZE: A3

SCALE 1:100

**NOTES**

- Drawings for sketch purposes only and not for construction.
- Drawing based on AMU Surveys Ltd

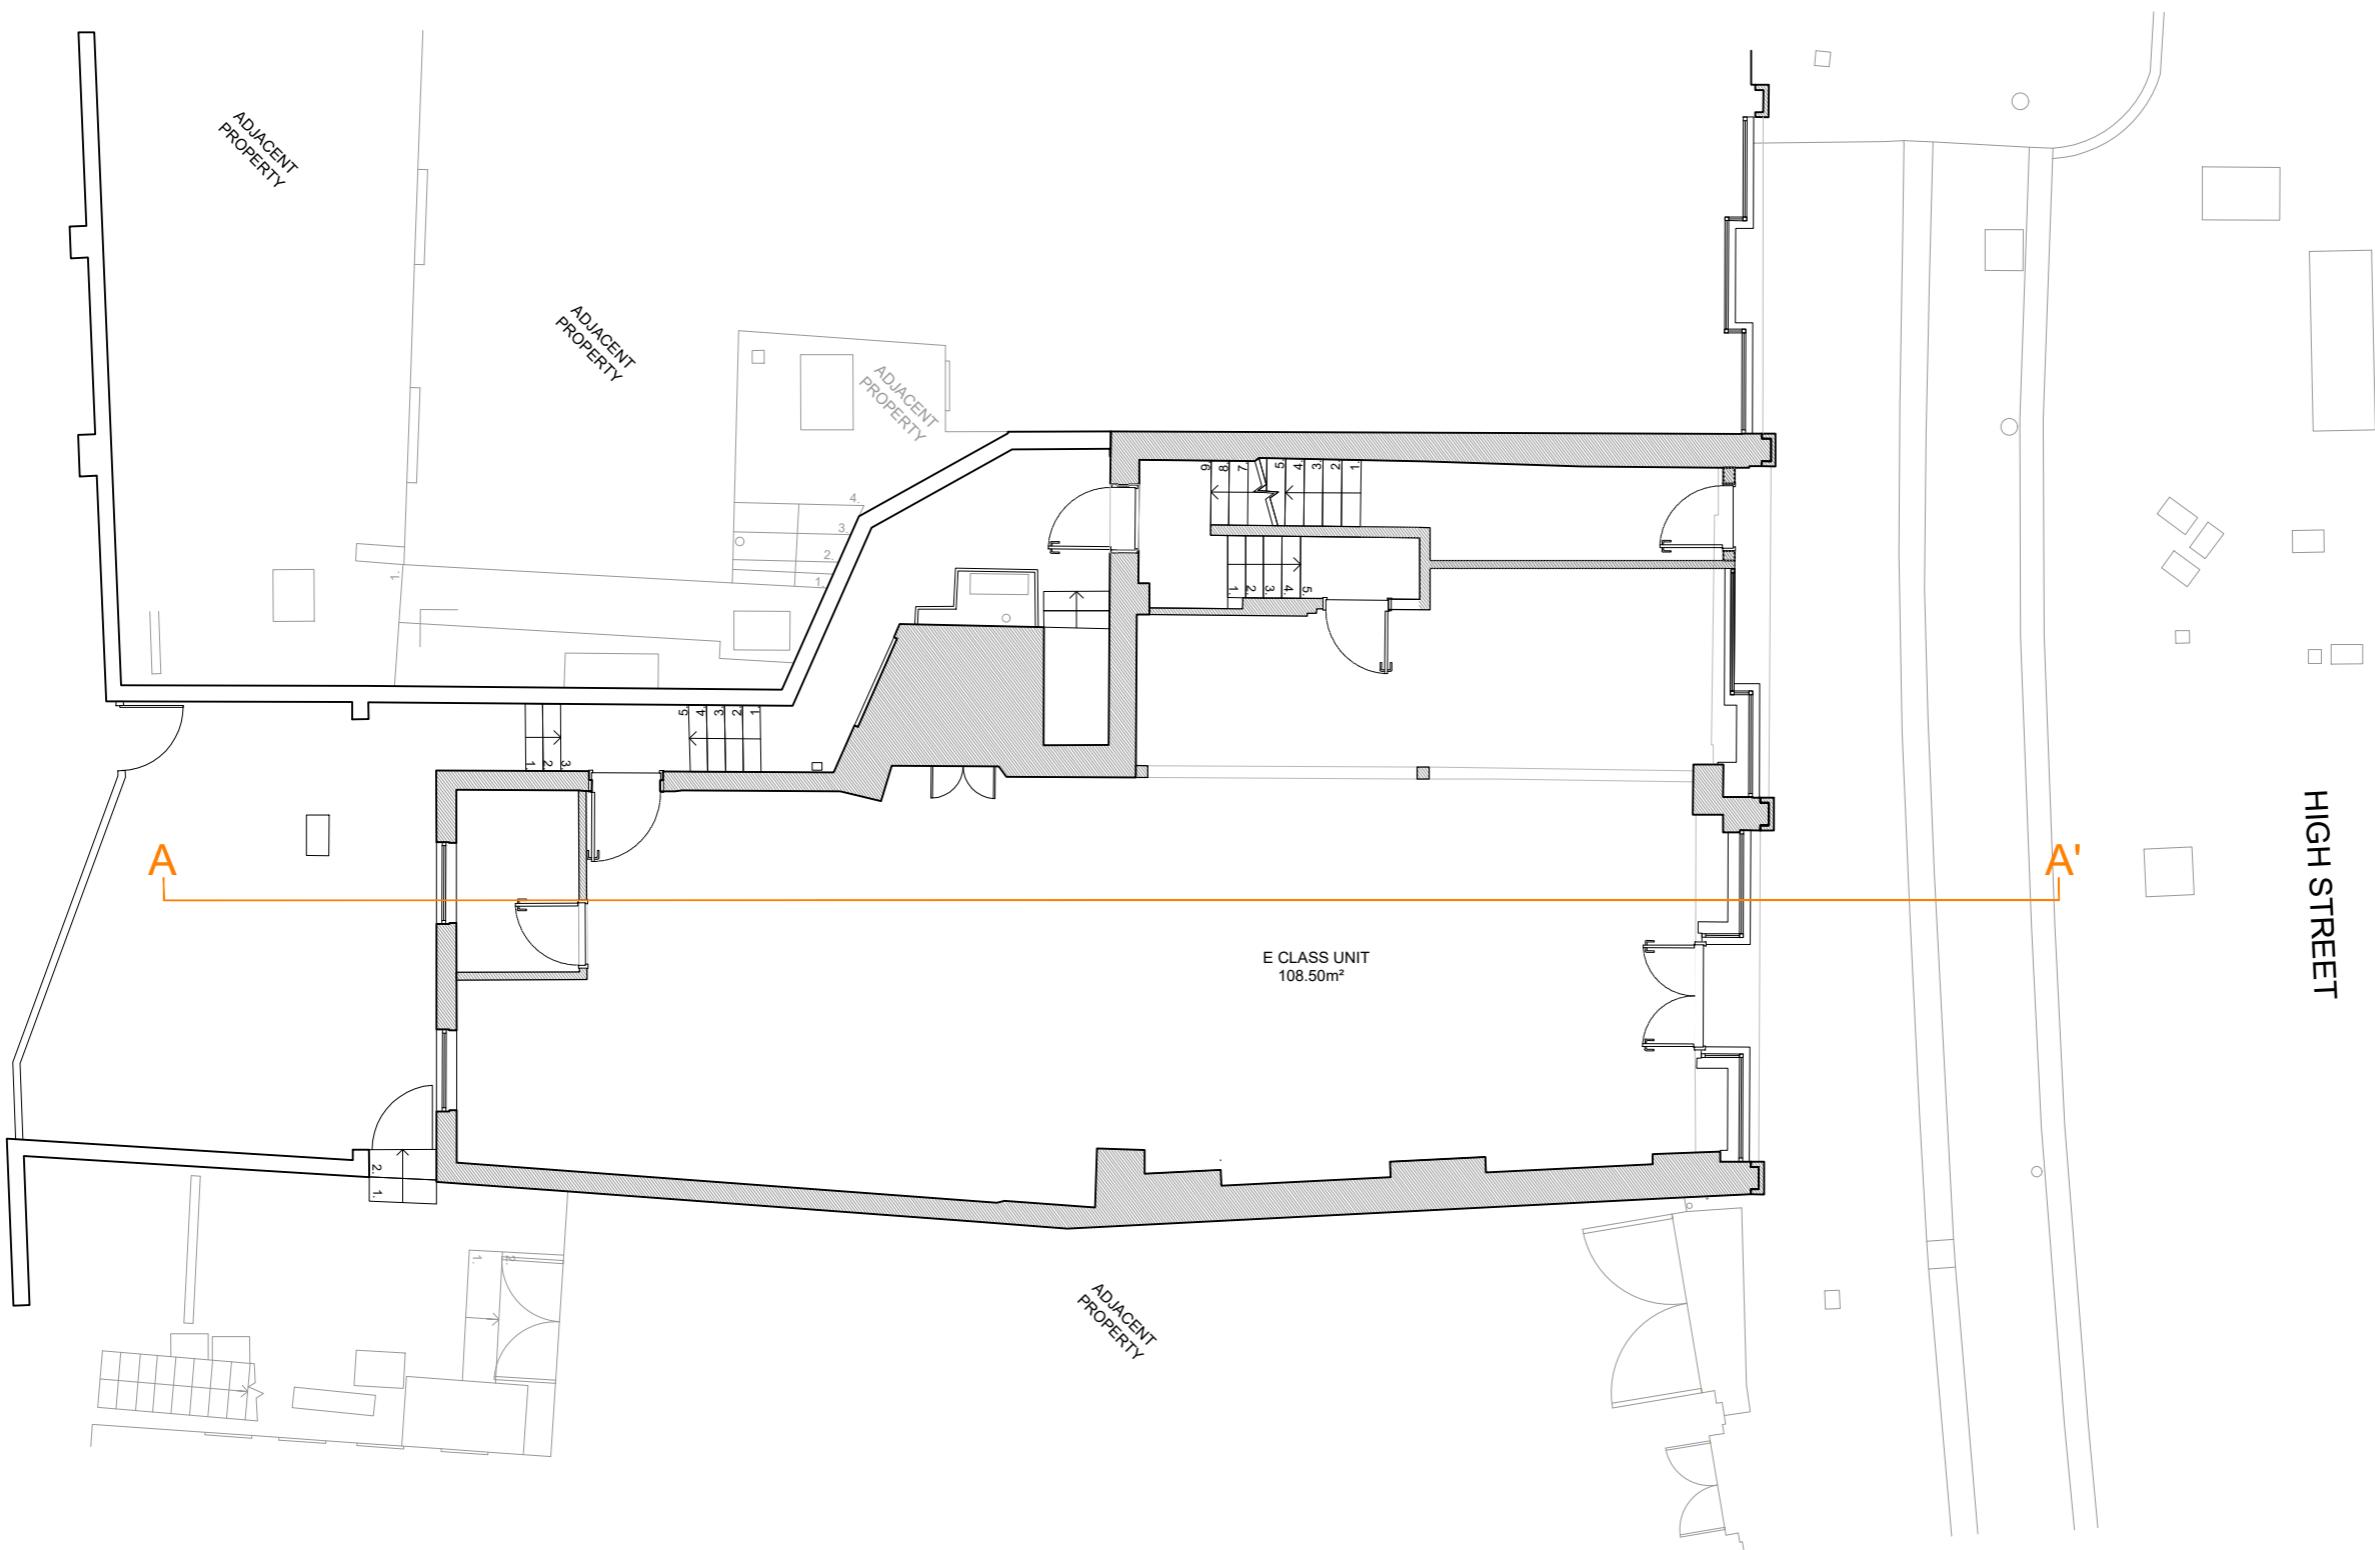

This drawing is copyright  
USL Architects.


Job No.	Job	Drawing	Drawing No.	Revision	N	0m	1m	2m	3m	4m	5m	6m	7m	8m	9m	10m	
2020/ HSU	25-26 HIGH STREET Uxbridge London UB8 1JN	EXISTING GROUND FLOOR	HSU/EX/101	Dm CDG	Chk BK												SCALE 1:100
04/04/2025																	



Suite 3J  
Argyle House  
Joel Street  
Northwood Hills  
HA6 1NW  
usl@uslarchitects.co.uk

## NOTES

- Drawings for sketch purposes only and not for construction.
- Drawing based on AMU Surveys Ltd

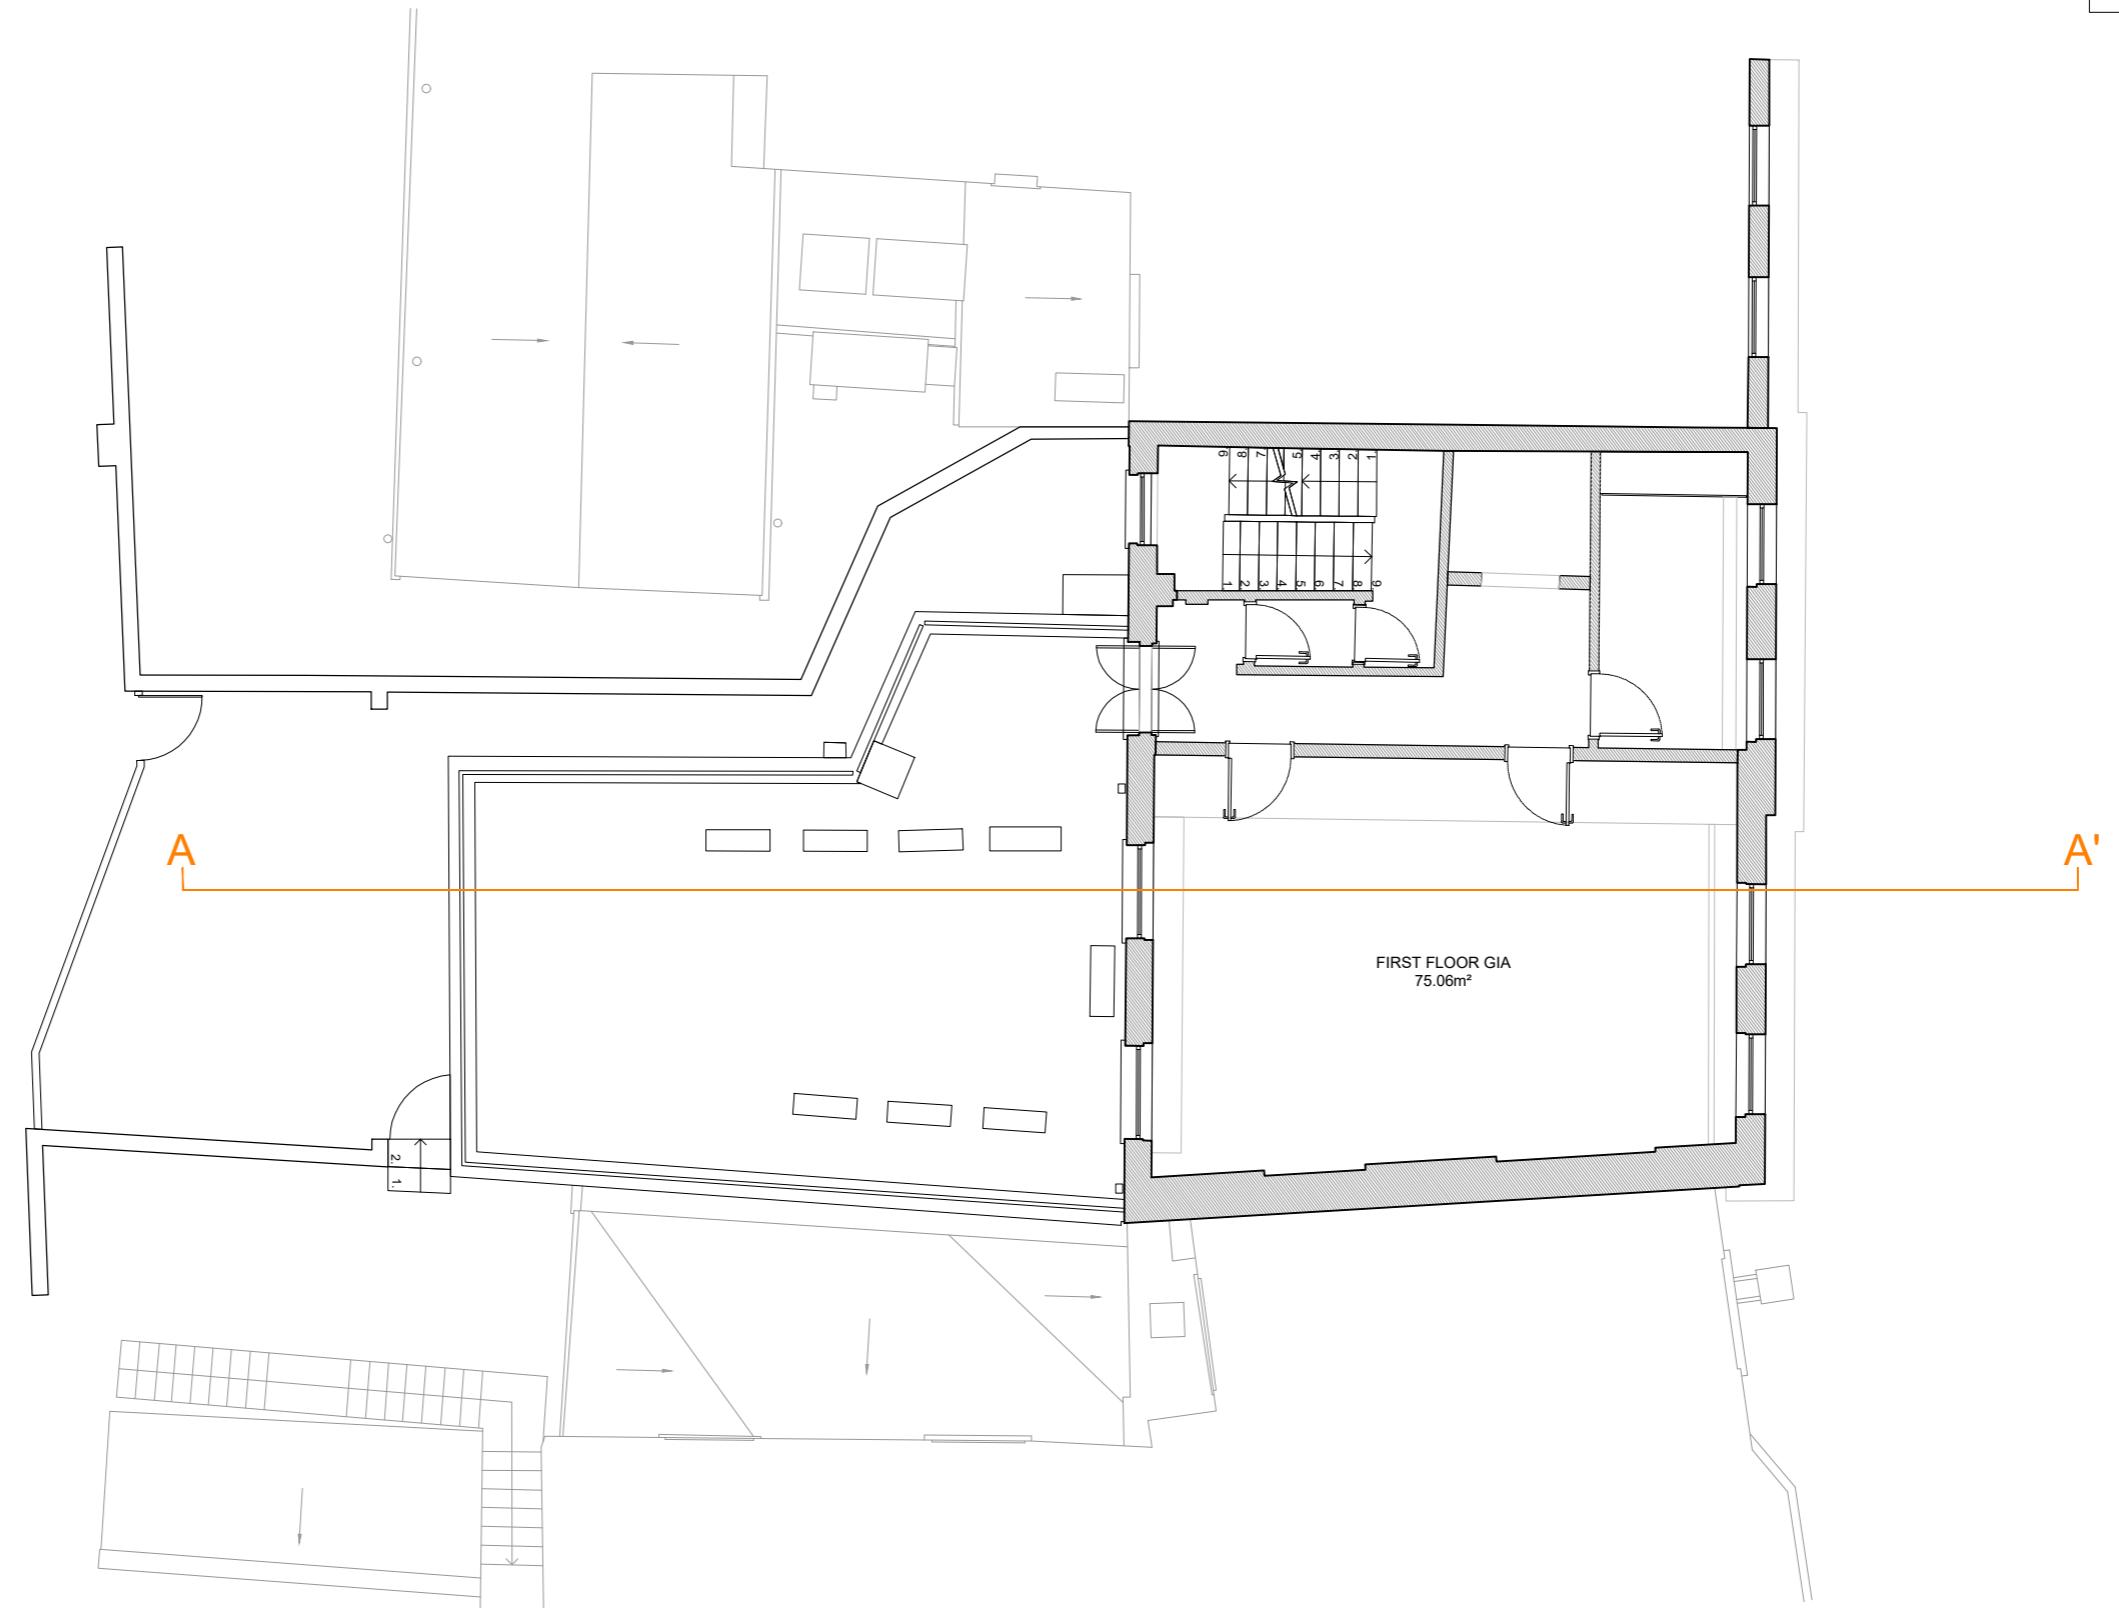


This drawing is copyright  
USL Architects.



Suite 3J  
Argyle House  
Joel Street  
Northwood Hills  
HA6 1NW  
usl@uslarchitects.co.uk

Job No.	Job	Drawing	Drawing No.	Revision	N	0m	1m	2m	3m	4m	5m	6m	7m	8m	9m	10m
2020/ HSU	<b>25-26 HIGH STREET</b> Uxbridge London UB8 1JN	EXISTING FIRST FLOOR	HSU/EX/102	Dm CDG												
Date			Chk BK													
04/04/2025																

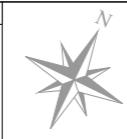


PAPER SIZE: A3

SCALE 1:100

## NOTES

- Drawings for sketch purposes only and not for construction.
- Drawing based on AMU Surveys Ltd

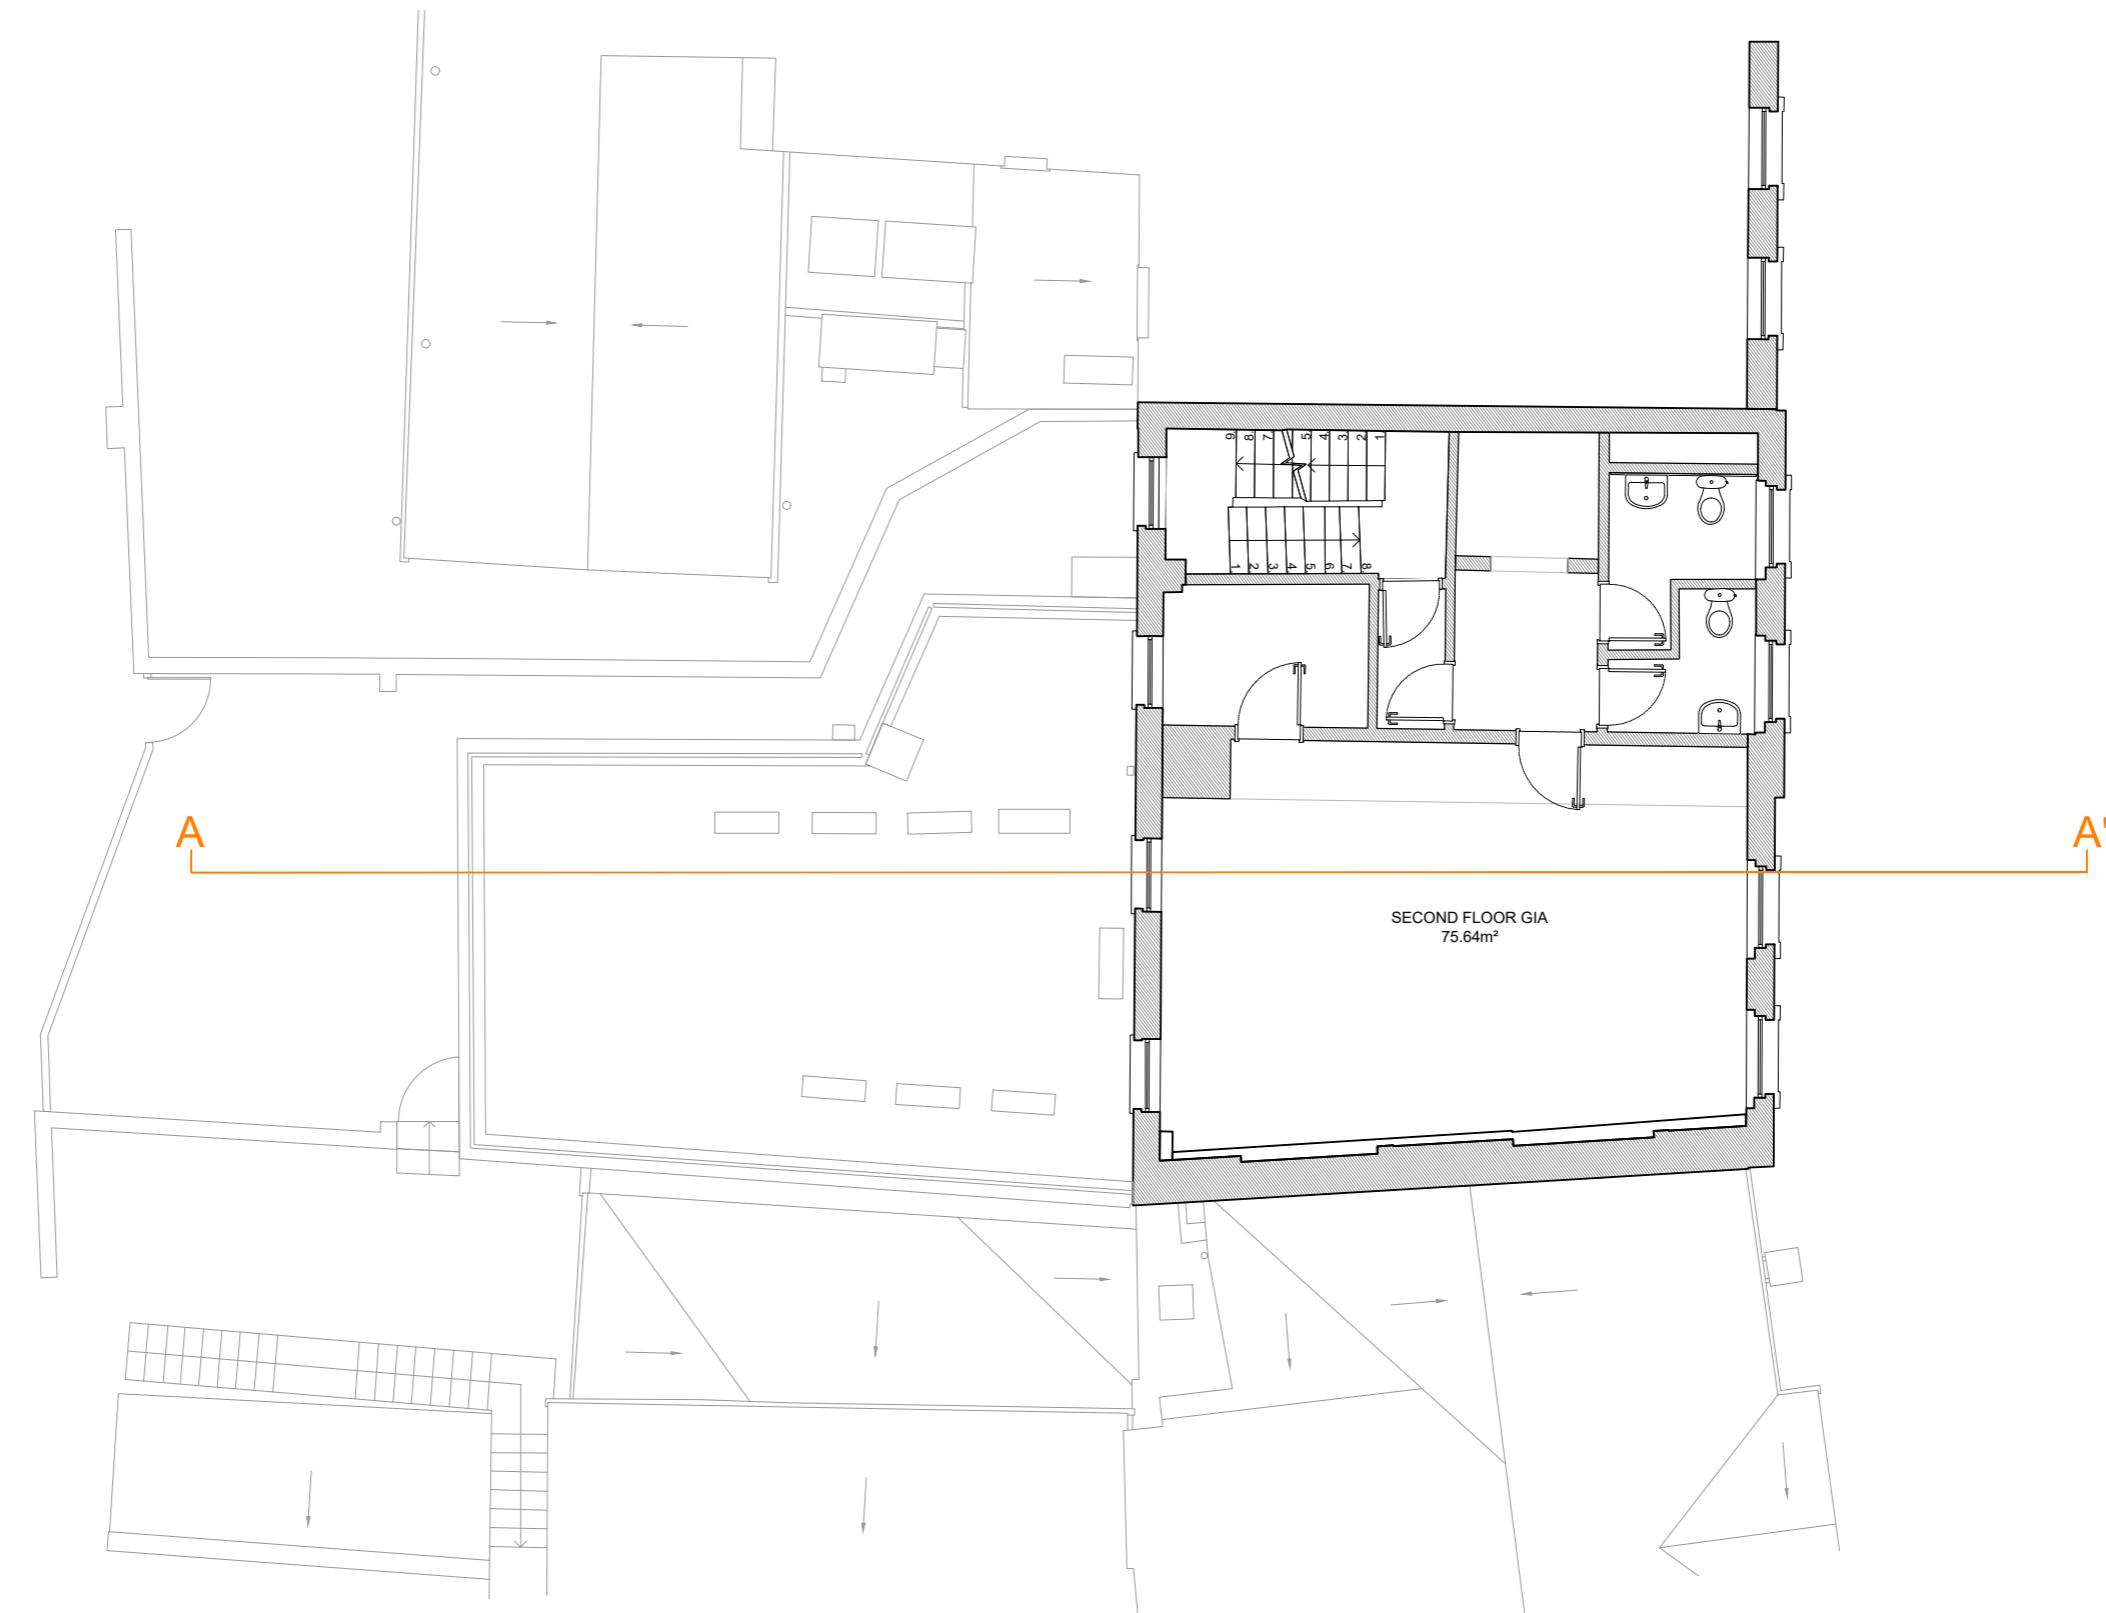

This drawing is copyright  
USL Architects.



Suite 3J  
Argyle House  
Joel Street  
Northwood Hills  
HA6 1NW  
usl@uslarchitects.co.uk

Job No.	Job	Drawing	Drawing No.	Revision	N	0m	1m	2m	3m	4m	5m	6m	7m	8m	9m	10m
2020/ HSU	<b>25-26 HIGH STREET</b> Uxbridge London UB8 1JN	EXISTING SECOND FLOOR	HSU/EX/103													
Date			Dra	Chk												
04/04/2025			CDG	BK												




PAPER SIZE: A3

SCALE 1:100

## NOTES

- Drawings for sketch purposes only and not for construction.
- Drawing based on AMU Surveys Ltd

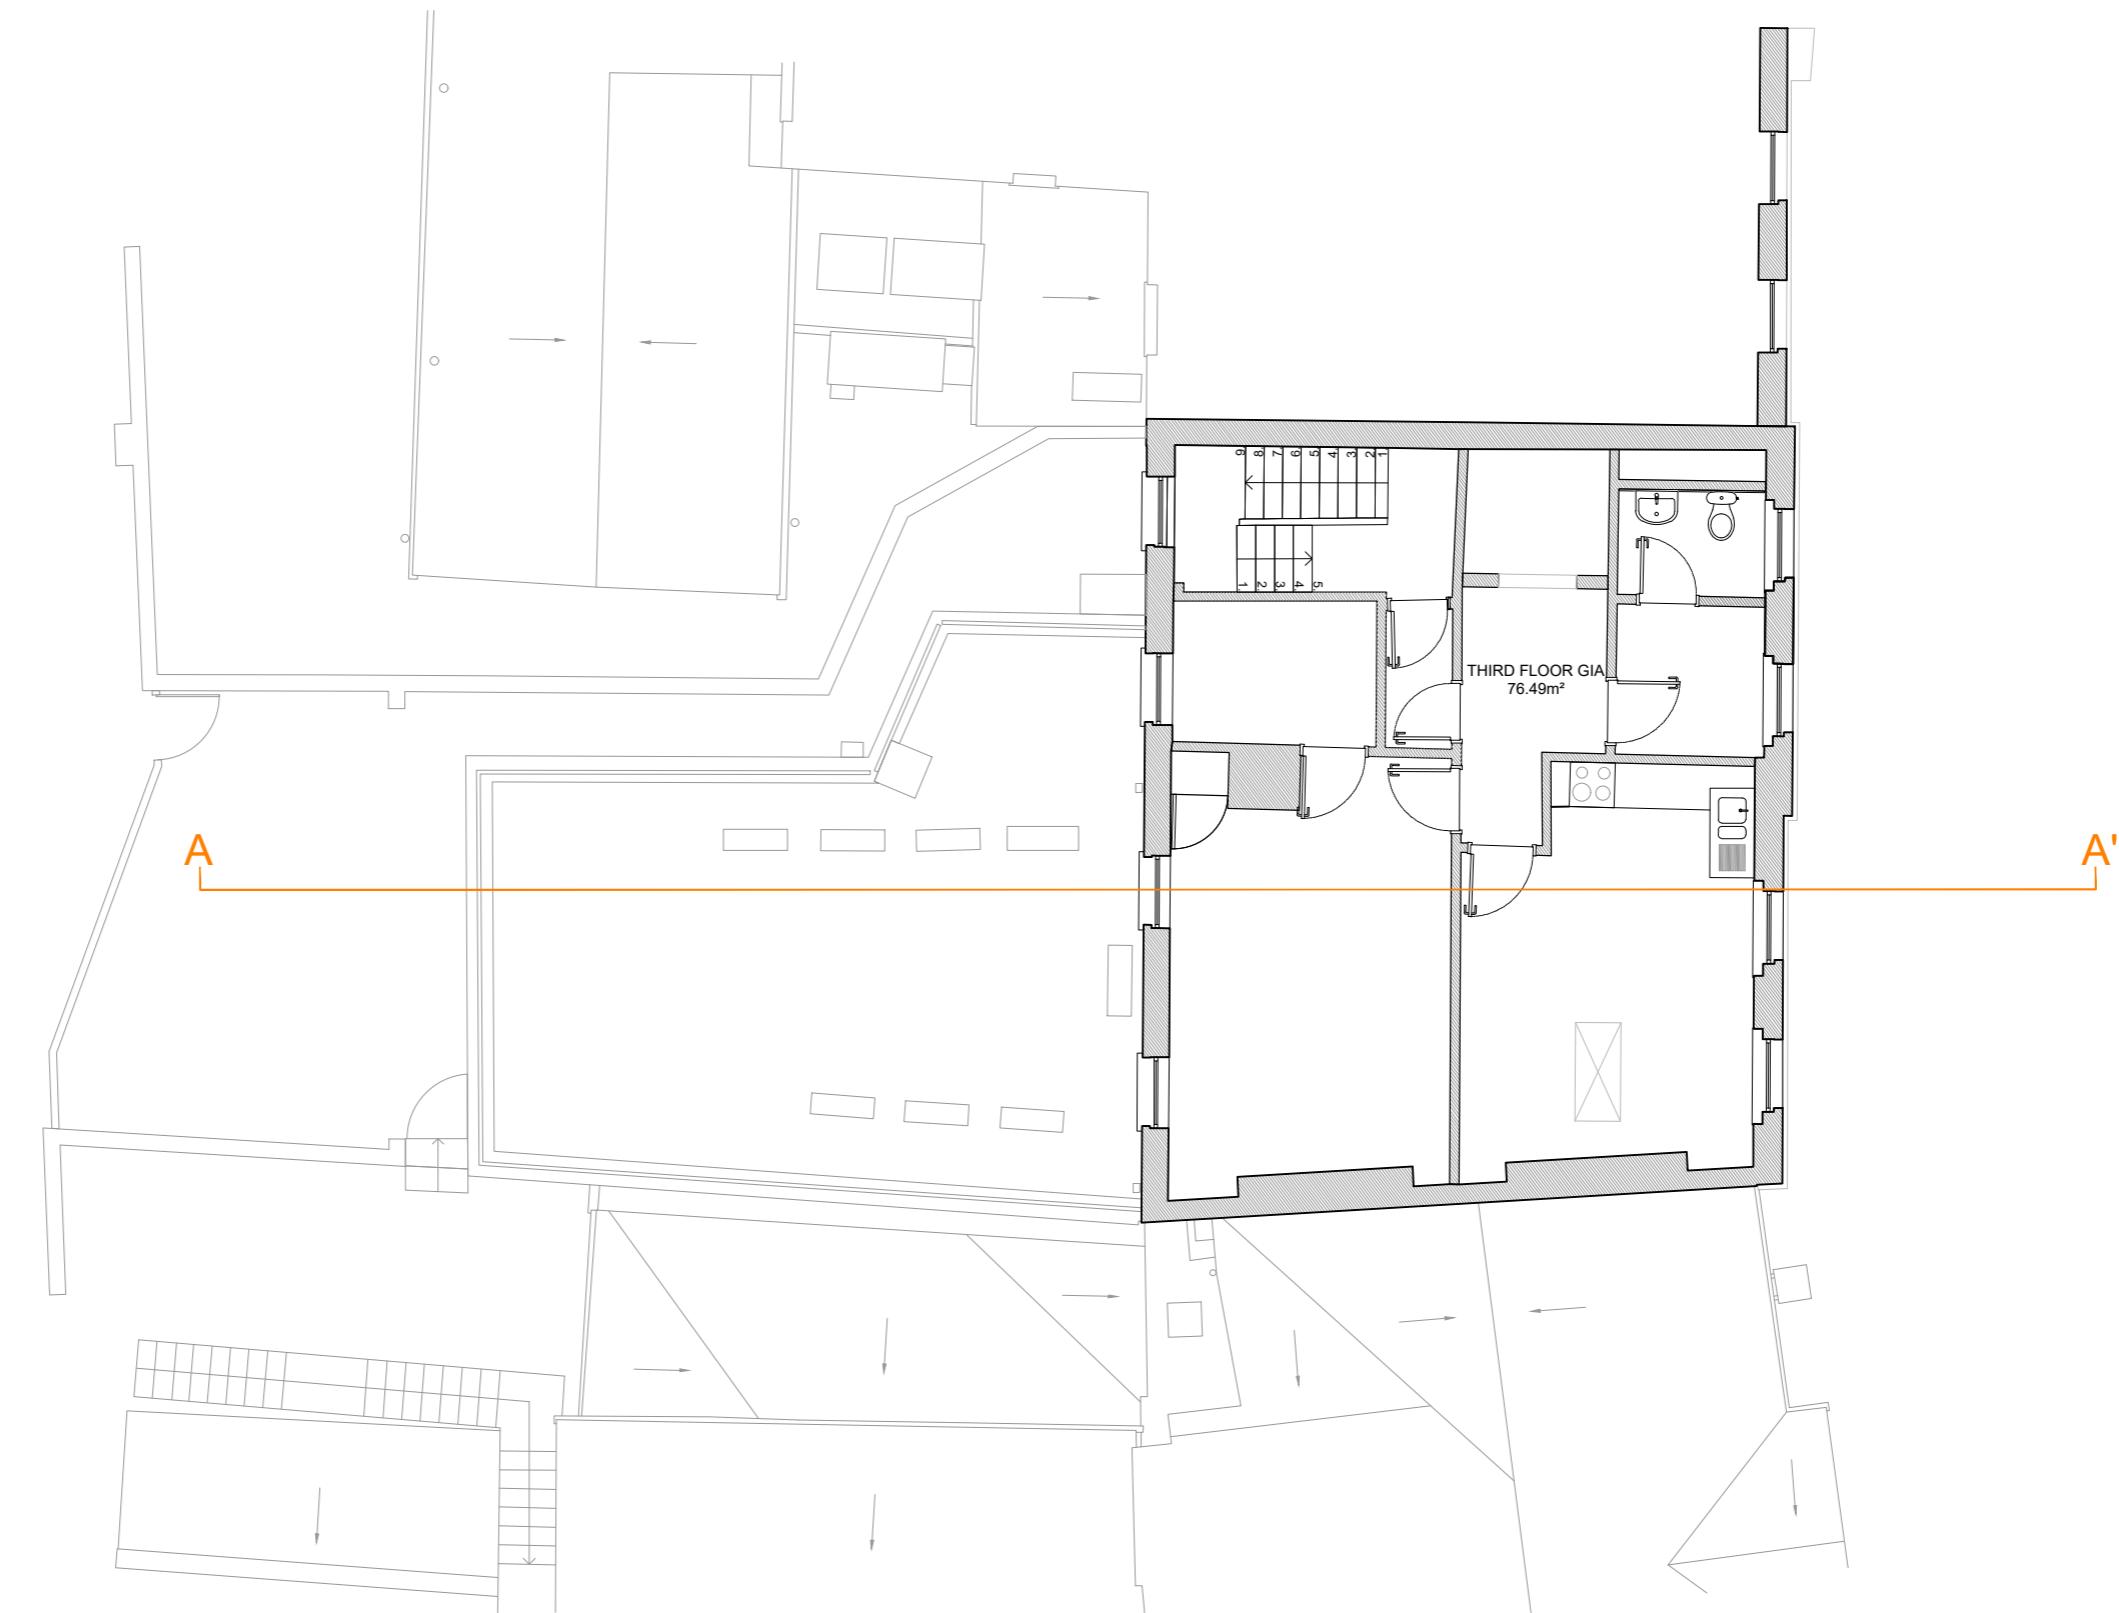

This drawing is copyright  
USL Architects.




Suite 3J  
Argyle House  
Joel Street  
Northwood Hills  
HA6 1NW  
usl@uslarchitects.co.uk

Job No.	Job	Drawing	Drawing No.	Revision	
2020/ HSU	<b>25-26 HIGH STREET</b> Uxbridge London UB8 1JN	EXISTING AND PROPOSED THIRD FLOOR	HSU/EX/104		
Date			Dm	Chk	
04/04/2025			CDG	BK	

**NOTES**

Drawings for sketch purposes only  
and not for construction.

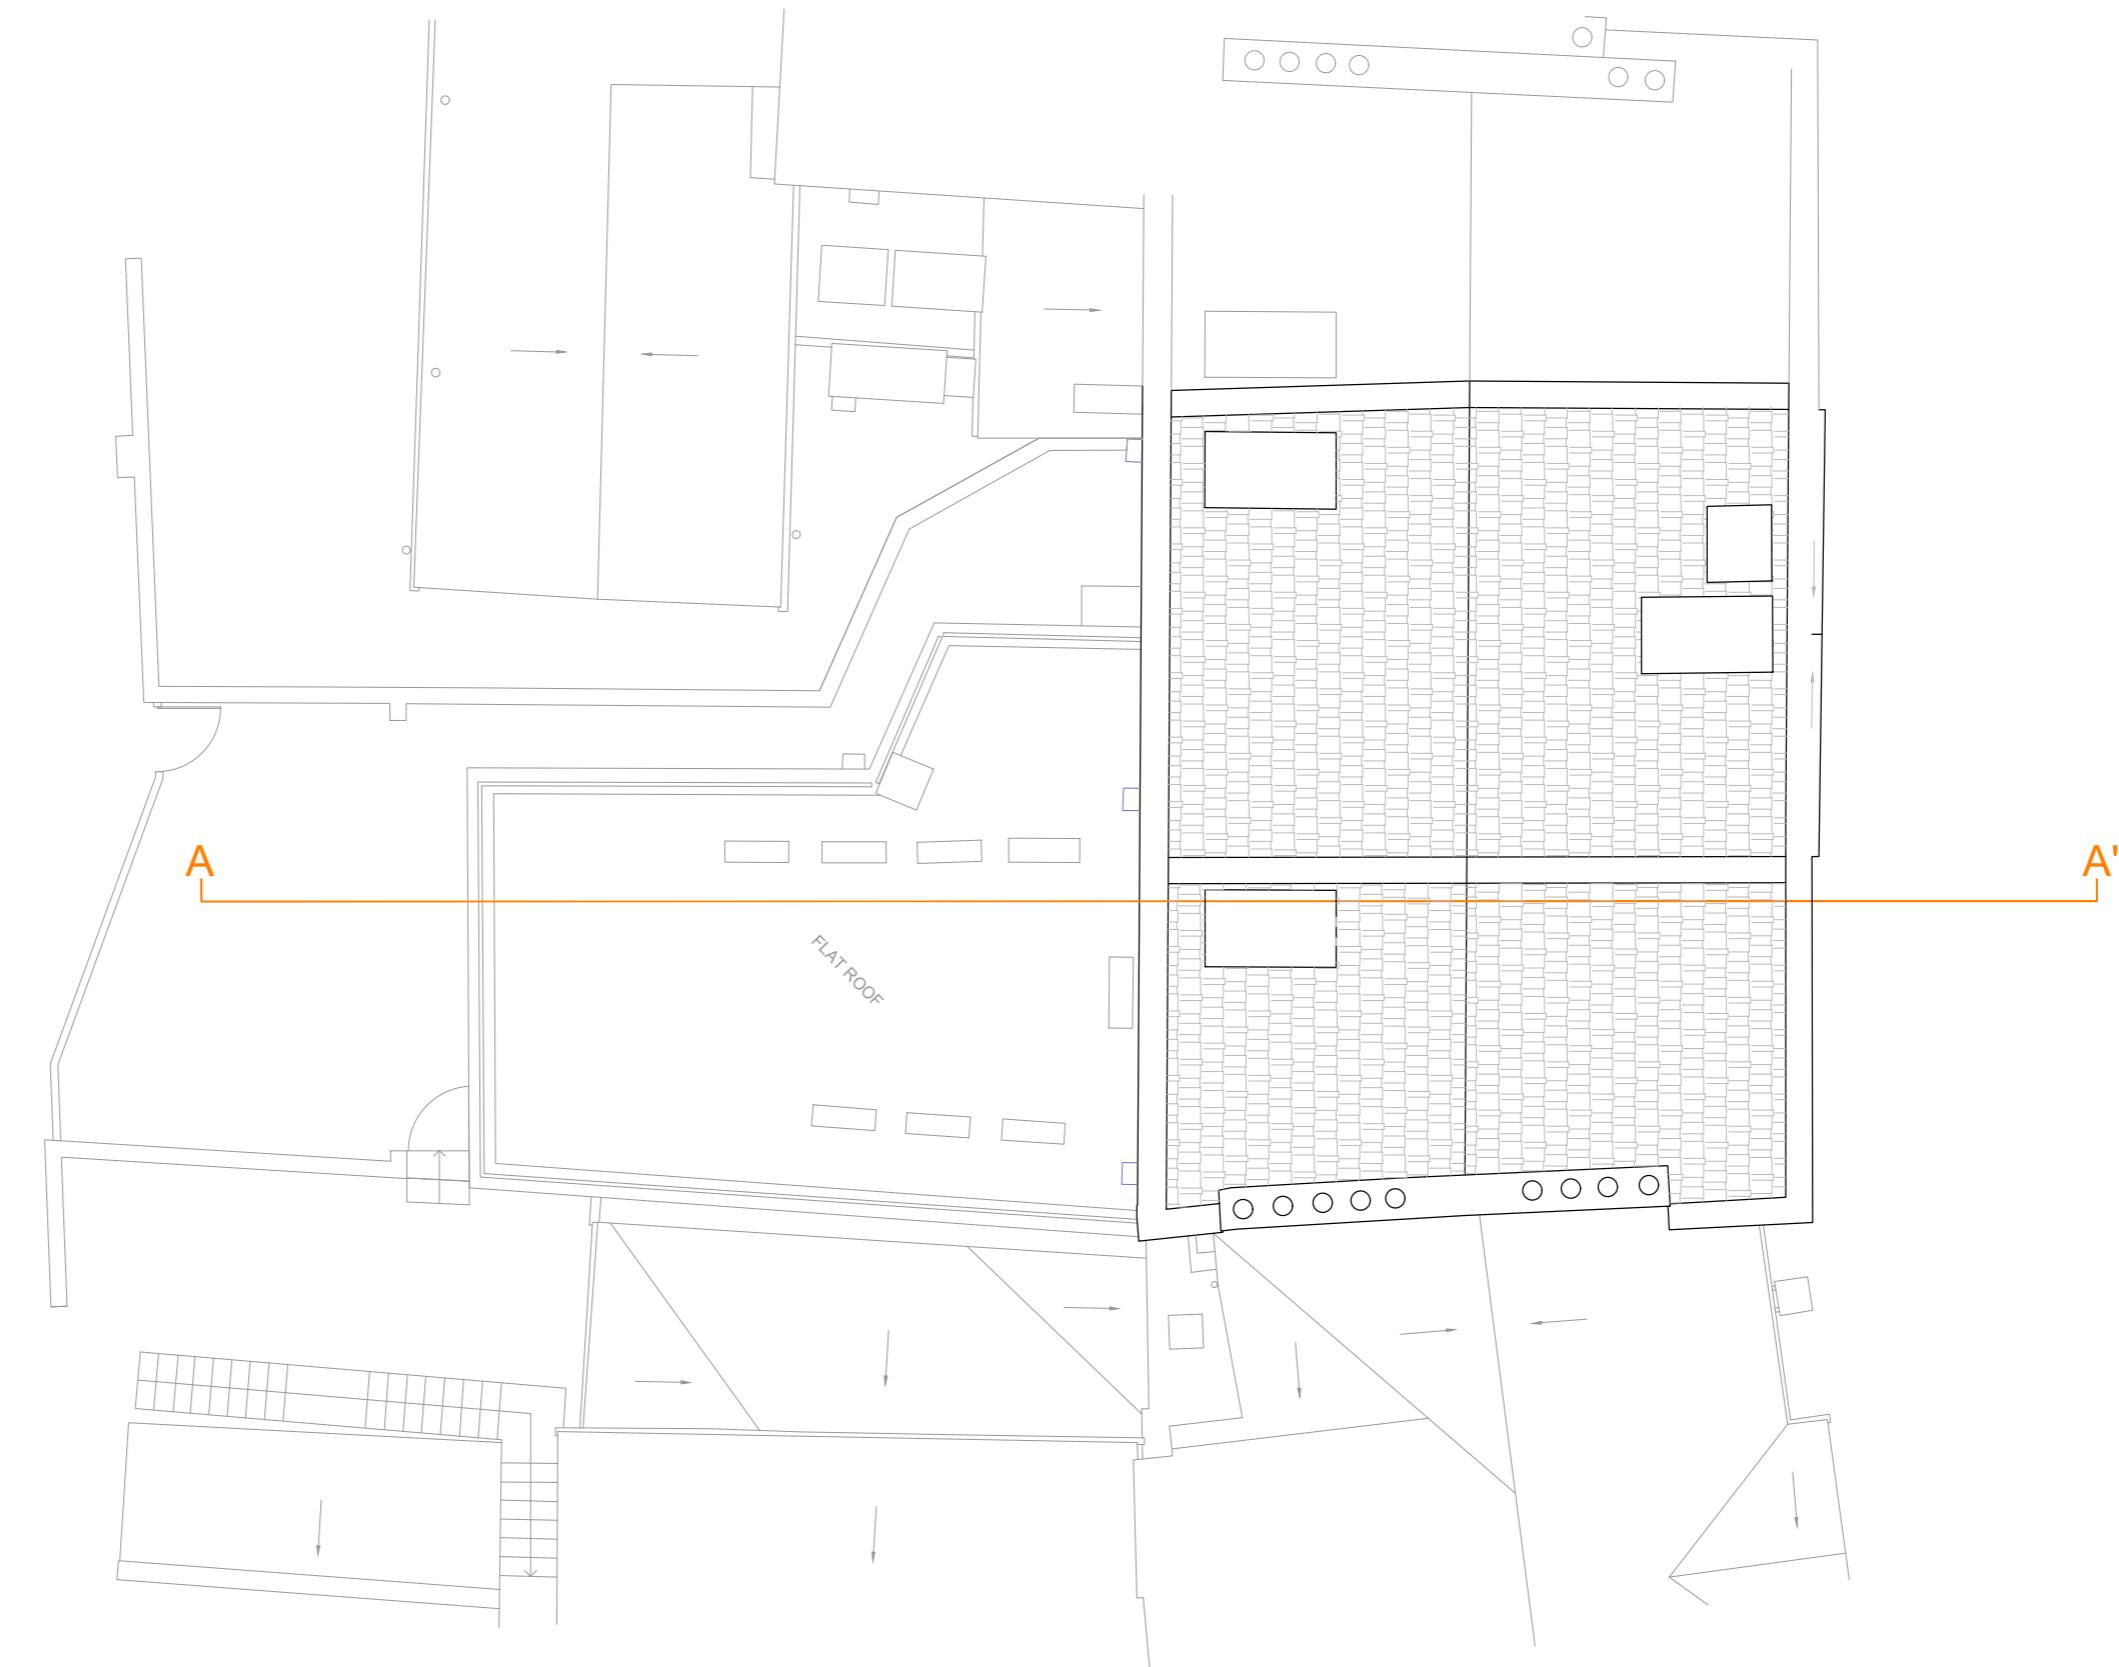

This drawing is copyright  
USL Architects.



Suite 3J  
Argyle House  
Joel Street  
Northwood Hills  
HA6 1NW  
usl@uslarchitects.co.uk

Job No.	Job	Drawing	Drawing No.	Revision	N	0m	1m	2m	3m	4m	5m
2020/ HSU	<b>25-26 HIGH STREET</b> Uxbridge London UB8 1JN	EXISTING ROOF PLAN	HSU/EX/105								
Date			Drn	Chk							
04/04/2025			CDG	BK							



PAPER SIZE: A3

SCALE 1:50

**NOTES**  
- Drawings for sketch purposes only and not for construction.  
- Drawing based on AMU Surveys Ltd



EXISTING REAR ELEVATION



EXISTING FRONT ELEVATION

This drawing is copyright  
USL Architects.

Job No.	Job	Drawing	Drawing No.	Revision	Scale
2020/ HSU	<b>25-26 HIGH STREET</b> Uxbridge London UB8 1JN	EXISTING FRONT AND REAR ELEVATIONS	HSU/EX/106		38.000m
Date			Drn	Chk	
04/04/2025			CDG	BK	5m



Suite 3J  
Argyle House  
Joel Street  
Northwood Hills  
HA6 1NW  
usl@uslarchitects.co.uk




0m  
PAPER SIZE: A3

1m  
2m  
3m  
4m  
5m

SCALE 1:50

**NOTES**

- Drawings for sketch purposes only and not for construction.
- Drawing based on AMU Surveys Ltd

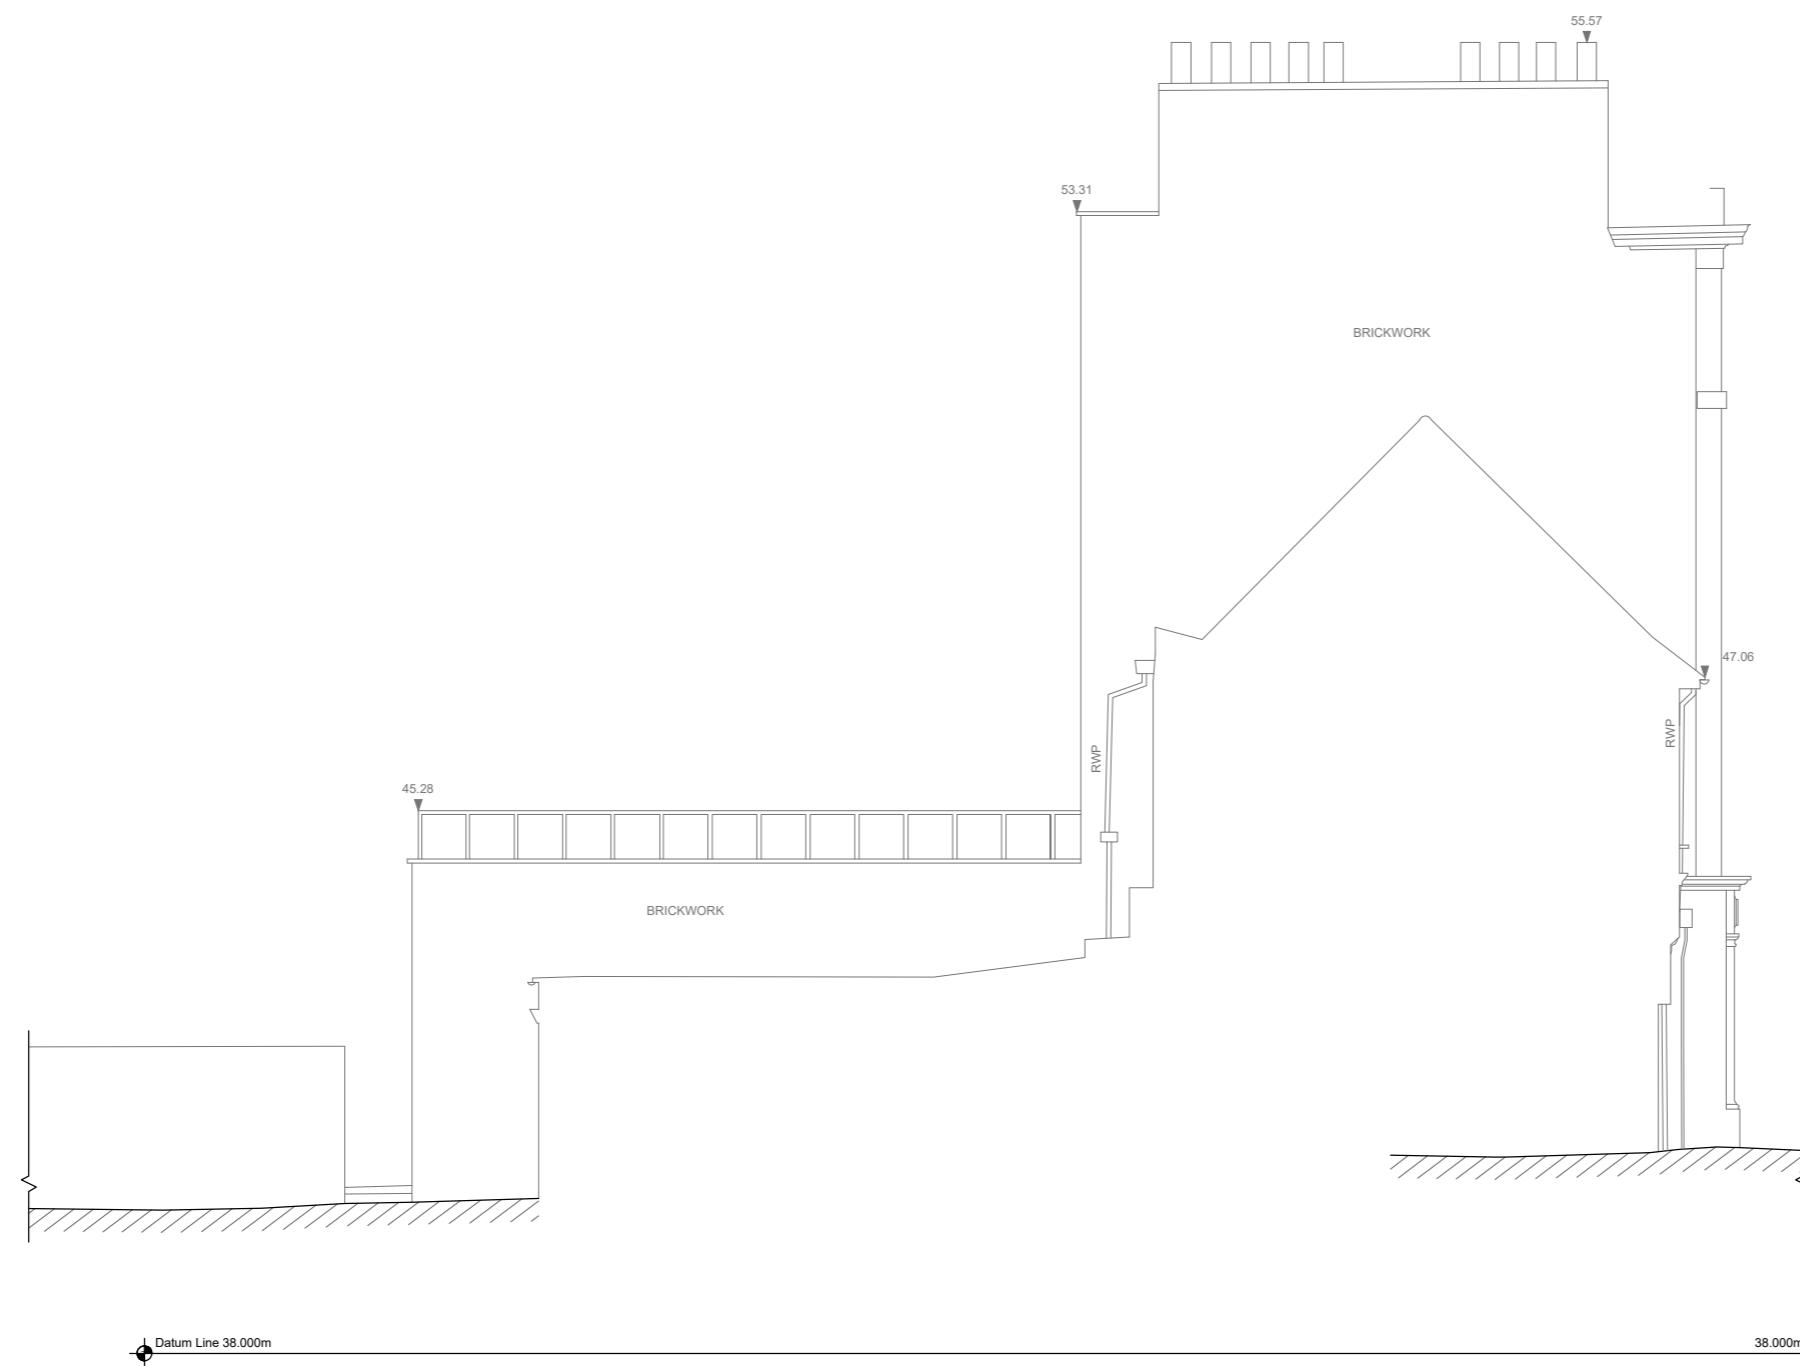

This drawing is copyright  
USL Architects.



Suite 3J  
Argyle House  
Joel Street  
Northwood Hills  
HA6 1NW  
usl@uslarchitects.co.uk

Job No.	Job	Drawing	Drawing No.	Revision	Scale
2020/ HSU	<b>25-26 HIGH STREET</b> Uxbridge London UB8 1JN	EXISTING SIDE ELEVATION	HSU/EX/107		1:50
Date			Dm	Chk	
04/04/2025			CDG	BK	




0m  
PAPER SIZE: A3

1m  
2m  
3m  
4m  
5m  
SCALE 1:50

**NOTES**

- Drawings for sketch purposes only and not for construction.
- Drawing based on AMU Surveys Ltd

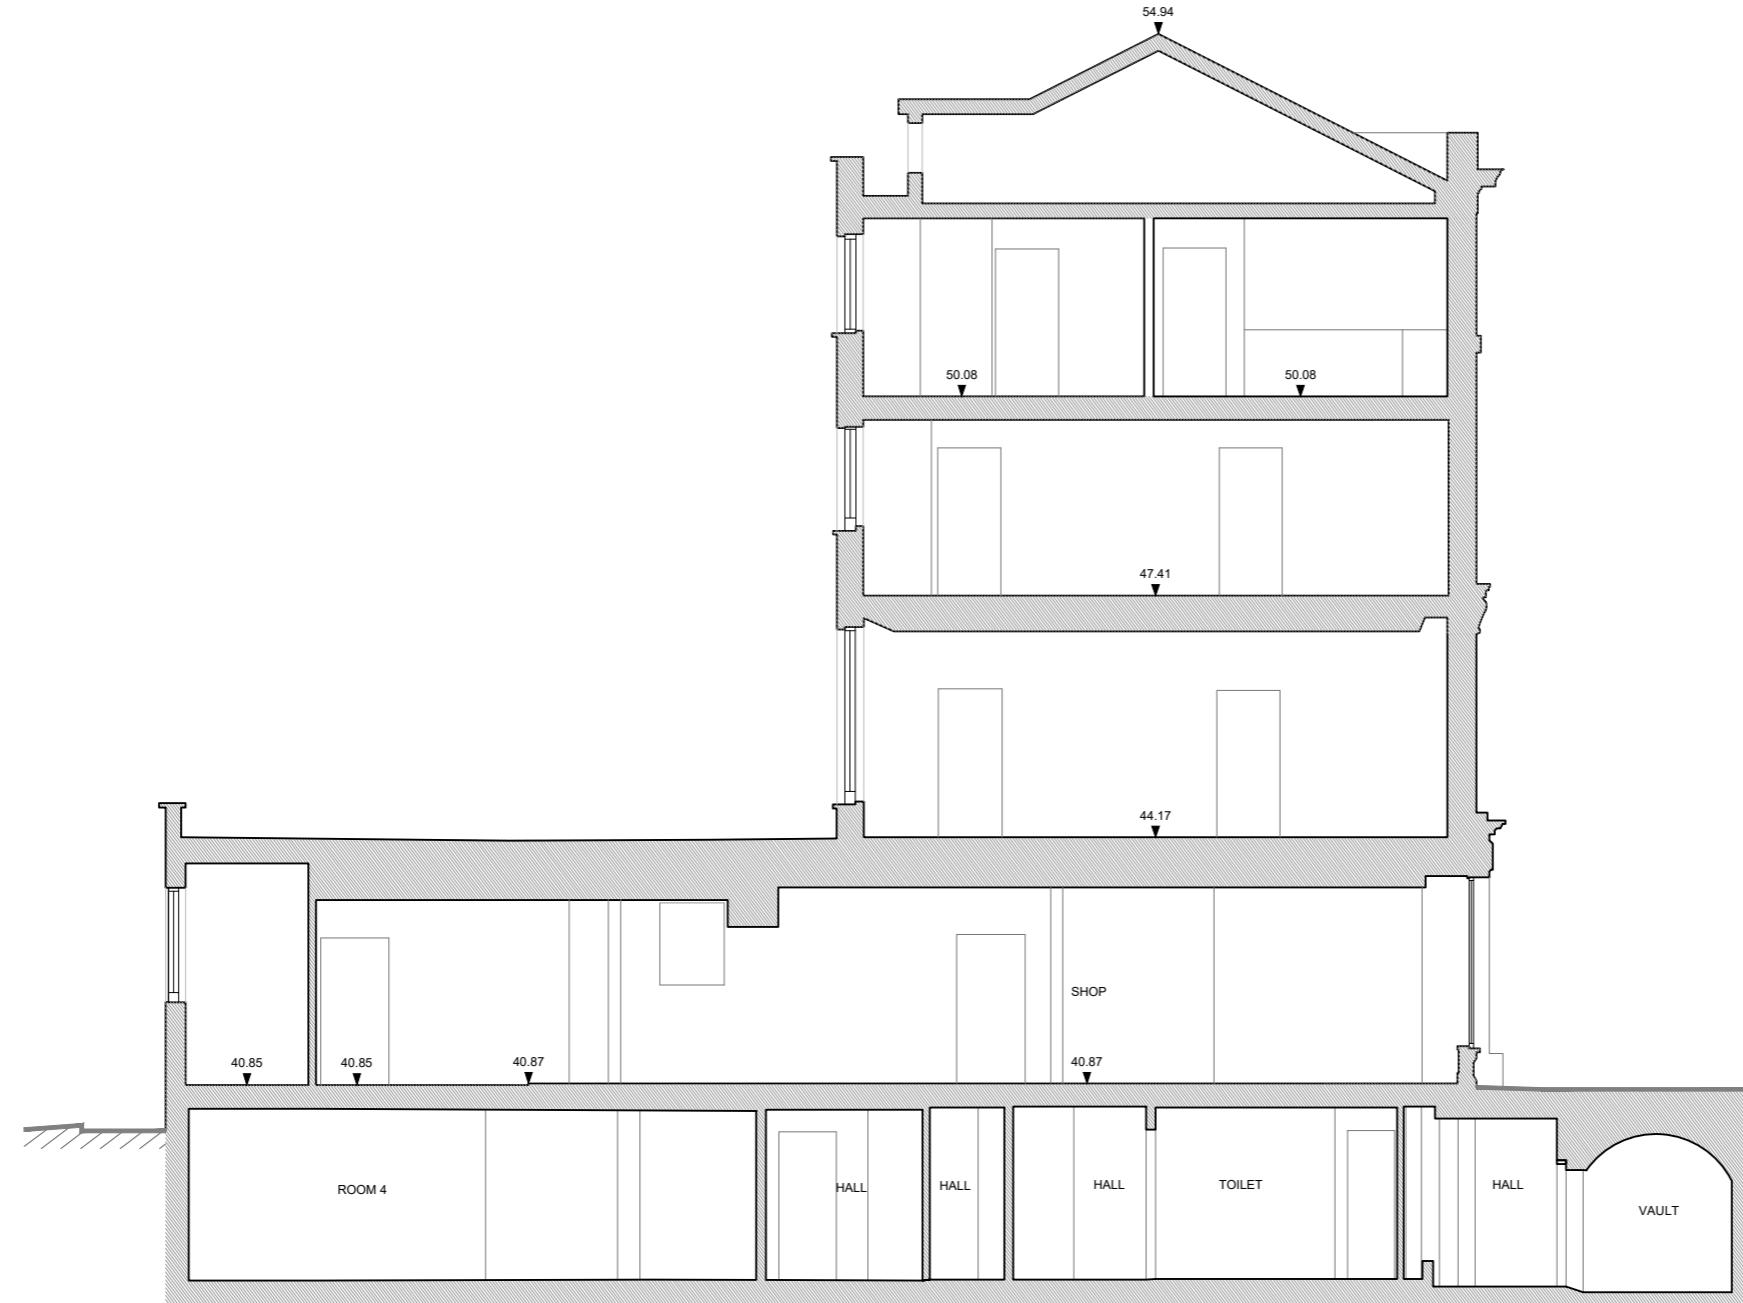

EXISTING SECTION A-A'

This drawing is copyright  
USL Architects.



Suite 3J  
Argyle House  
Joel Street  
Northwood Hills  
HA6 1NW  
usl@uslarchitects.co.uk

Job No.	Job	Drawing	Drawing No.	Revision	N S E W	PAPER SIZE: A3	SCALE 1:50
2020/ HSU	<b>25-26 HIGH STREET</b> Uxbridge London UB8 1JN	EXISTING SECTION A-A'	HSU/EX/108	Dm			
Date				Chk			
04/04/2025			CDG	BK			