

// 25-26 HIGH STREET - UXBRIDGE//  
CHANGE OF USE A:  
APPLICATION  
PROPOSED PLANS  
April 2025


**USL** Architects

Suite 3J  
Argyle House  
Joel Street  
Northwood Hills  
HA6 1NW  
[usl@uslarchitects.co.uk](mailto:usl@uslarchitects.co.uk)



## **SUMMARY**

- Proposed Site Plan
- Proposed Basement
- Proposed Ground Floor
- Proposed First floor
- Proposed Second Floor
- Proposed Third Floor
- Proposed Roof Plan
- Propose Front and rear elevation
- Proposed Side elevation
- Proposed Section A-A'

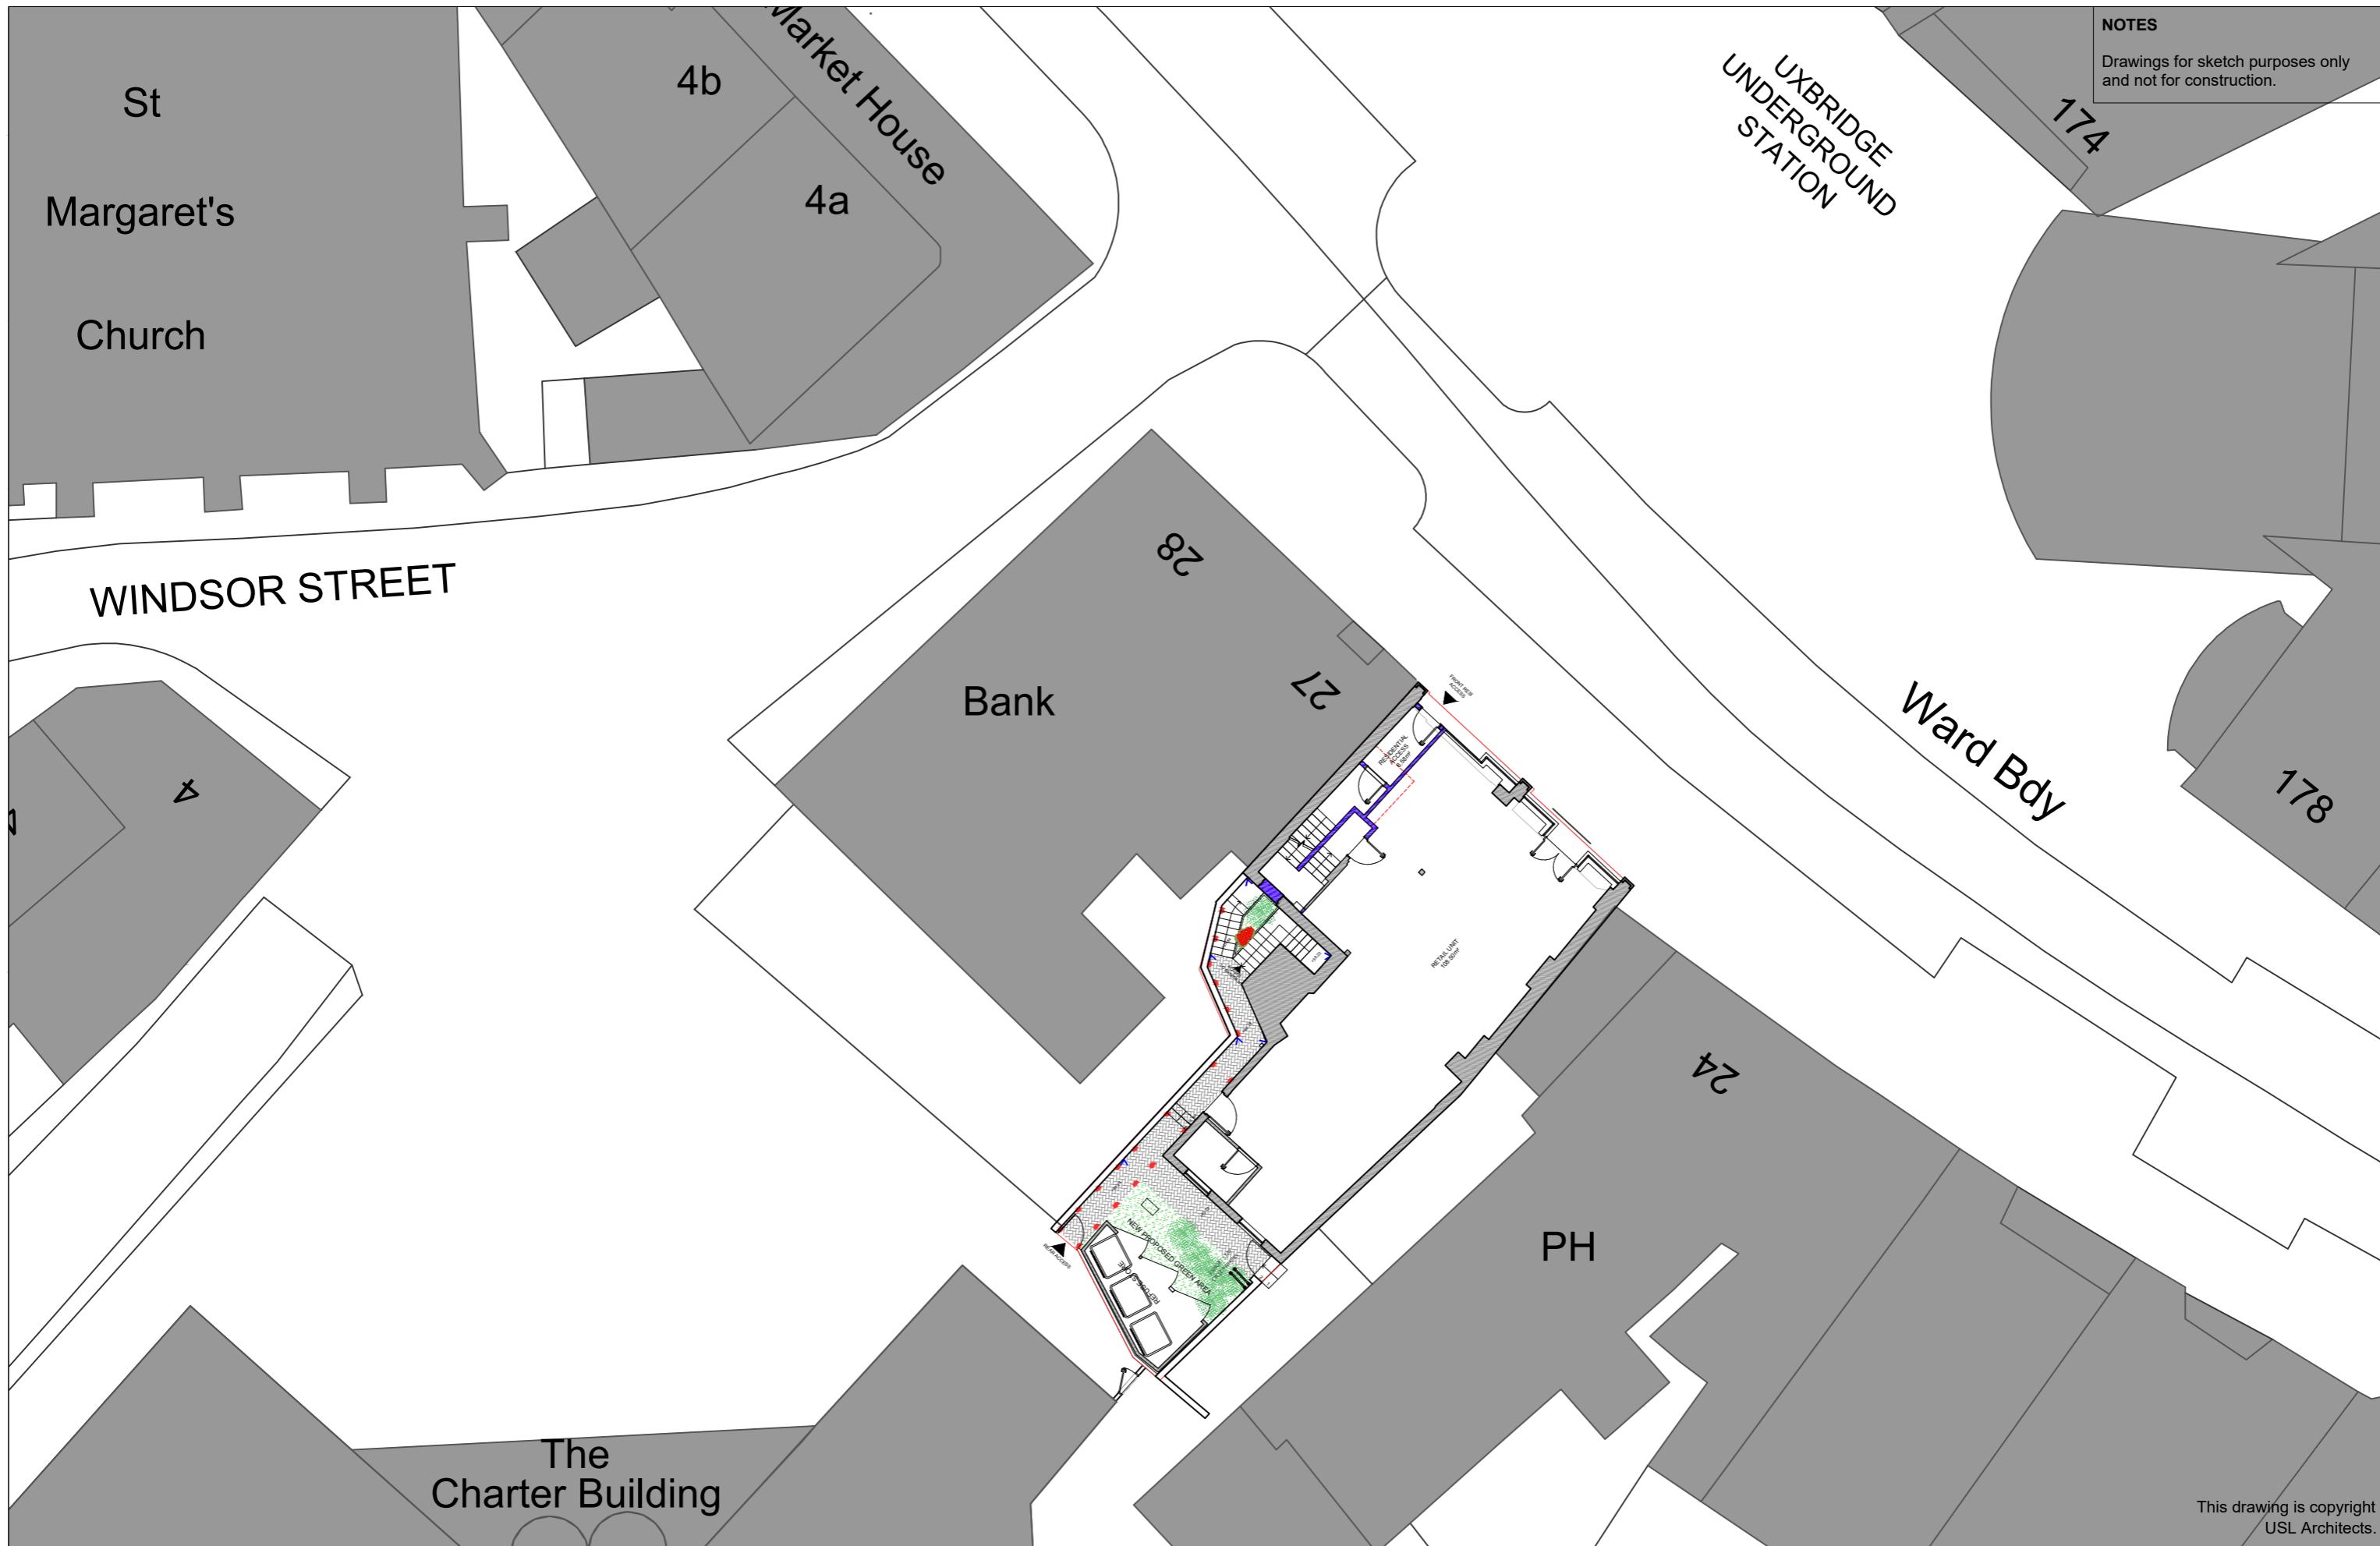

Third Floor  
Suite 3J Argyle House Joel  
Street Northwood Hills HA6  
1NW  
[usl@uslarchitects.co.uk](mailto:usl@uslarchitects.co.uk)

Job No.	Job	Drawing	Drawing No.	Revision	N	SCALE 1:200											
2020/ HSU	<b>25-26 HIGH STREET</b>	PROPOSED SITE PLAN										HSU/PL/400					
Date	Uxbridge London UB8 1JN											Dm	Chk				
24/04/2025												CDG	BK				
							0m	2m	4m	6m	8m	10m	12m	14m	16m	18m	20m


**NOTES**

- Drawings for sketch purposes only and not for construction.
- Drawing based on AMU Surveys Ltd

 EXISTING WALLS

 NEW WALLS

 DEMOLITION

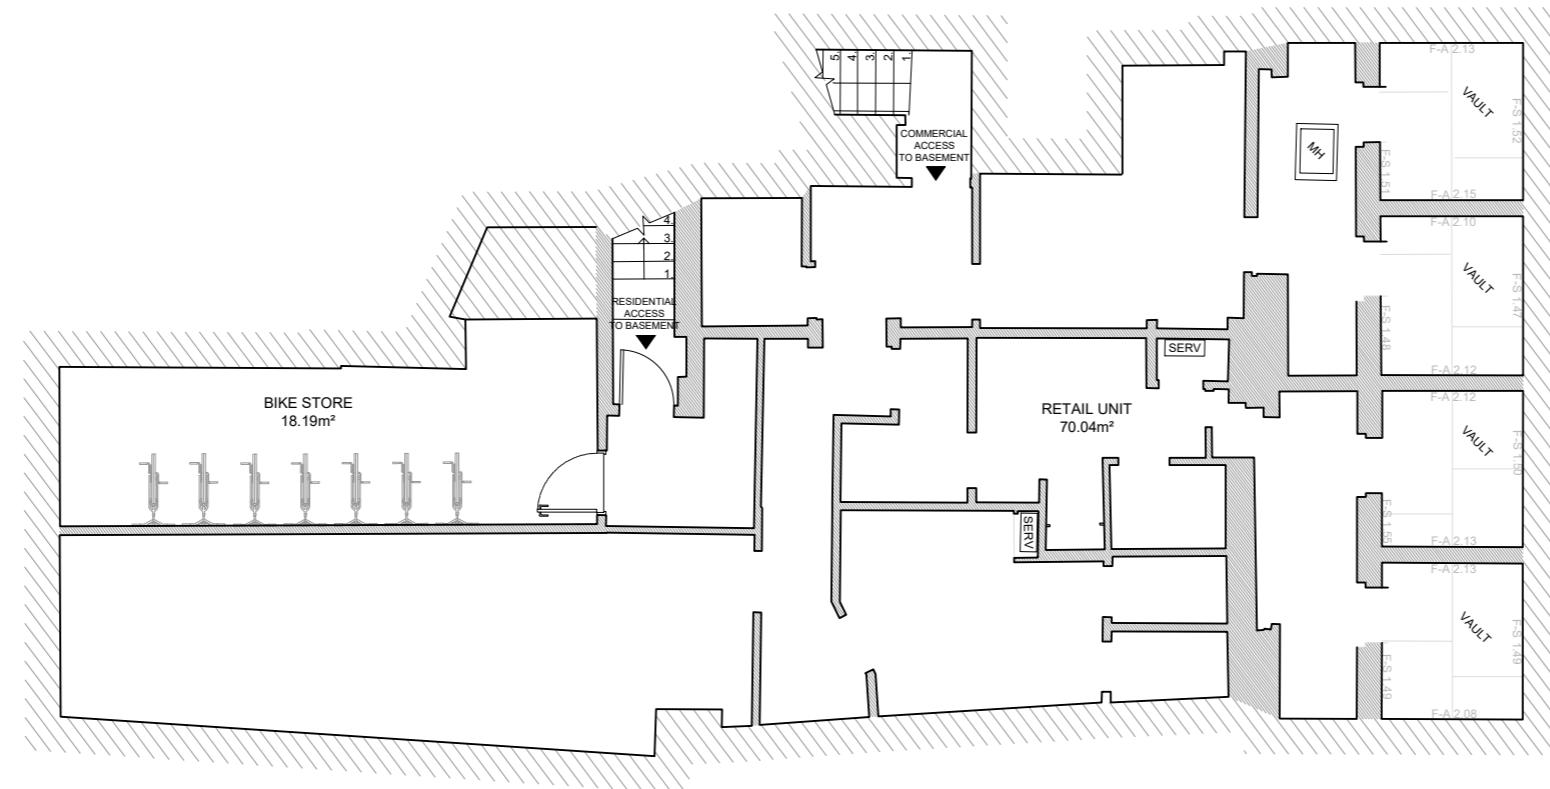

This drawing is copyright  
USL Architects.



Third Floor  
Suite 3J Argyle House  
Joel Street  
Northwood Hills  
HA6 1NW  
usl@uslarchitects.co.uk

Job No.  
2020/ HSU  
Date  
01/04/2025

Job  
**25-26 HIGH STREET**  
Uxbridge  
London  
UB8 1JN

Drawing  
**PROPOSED BASEMENT PLAN**

Drawing No.  
**HSU/PL/100**  
Dm Chk  
**KB BK**



0m  
1m  
2m  
3m  
4m  
5m  
6m  
7m  
8m  
9m  
10m

PAPER SIZE: A3

SCALE 1:100


**NOTES**

- Drawings for sketch purposes only and not for construction.
- Drawing based on AMU Surveys Ltd

 EXISTING WALLS

 NEW WALLS

 DEMOLITION

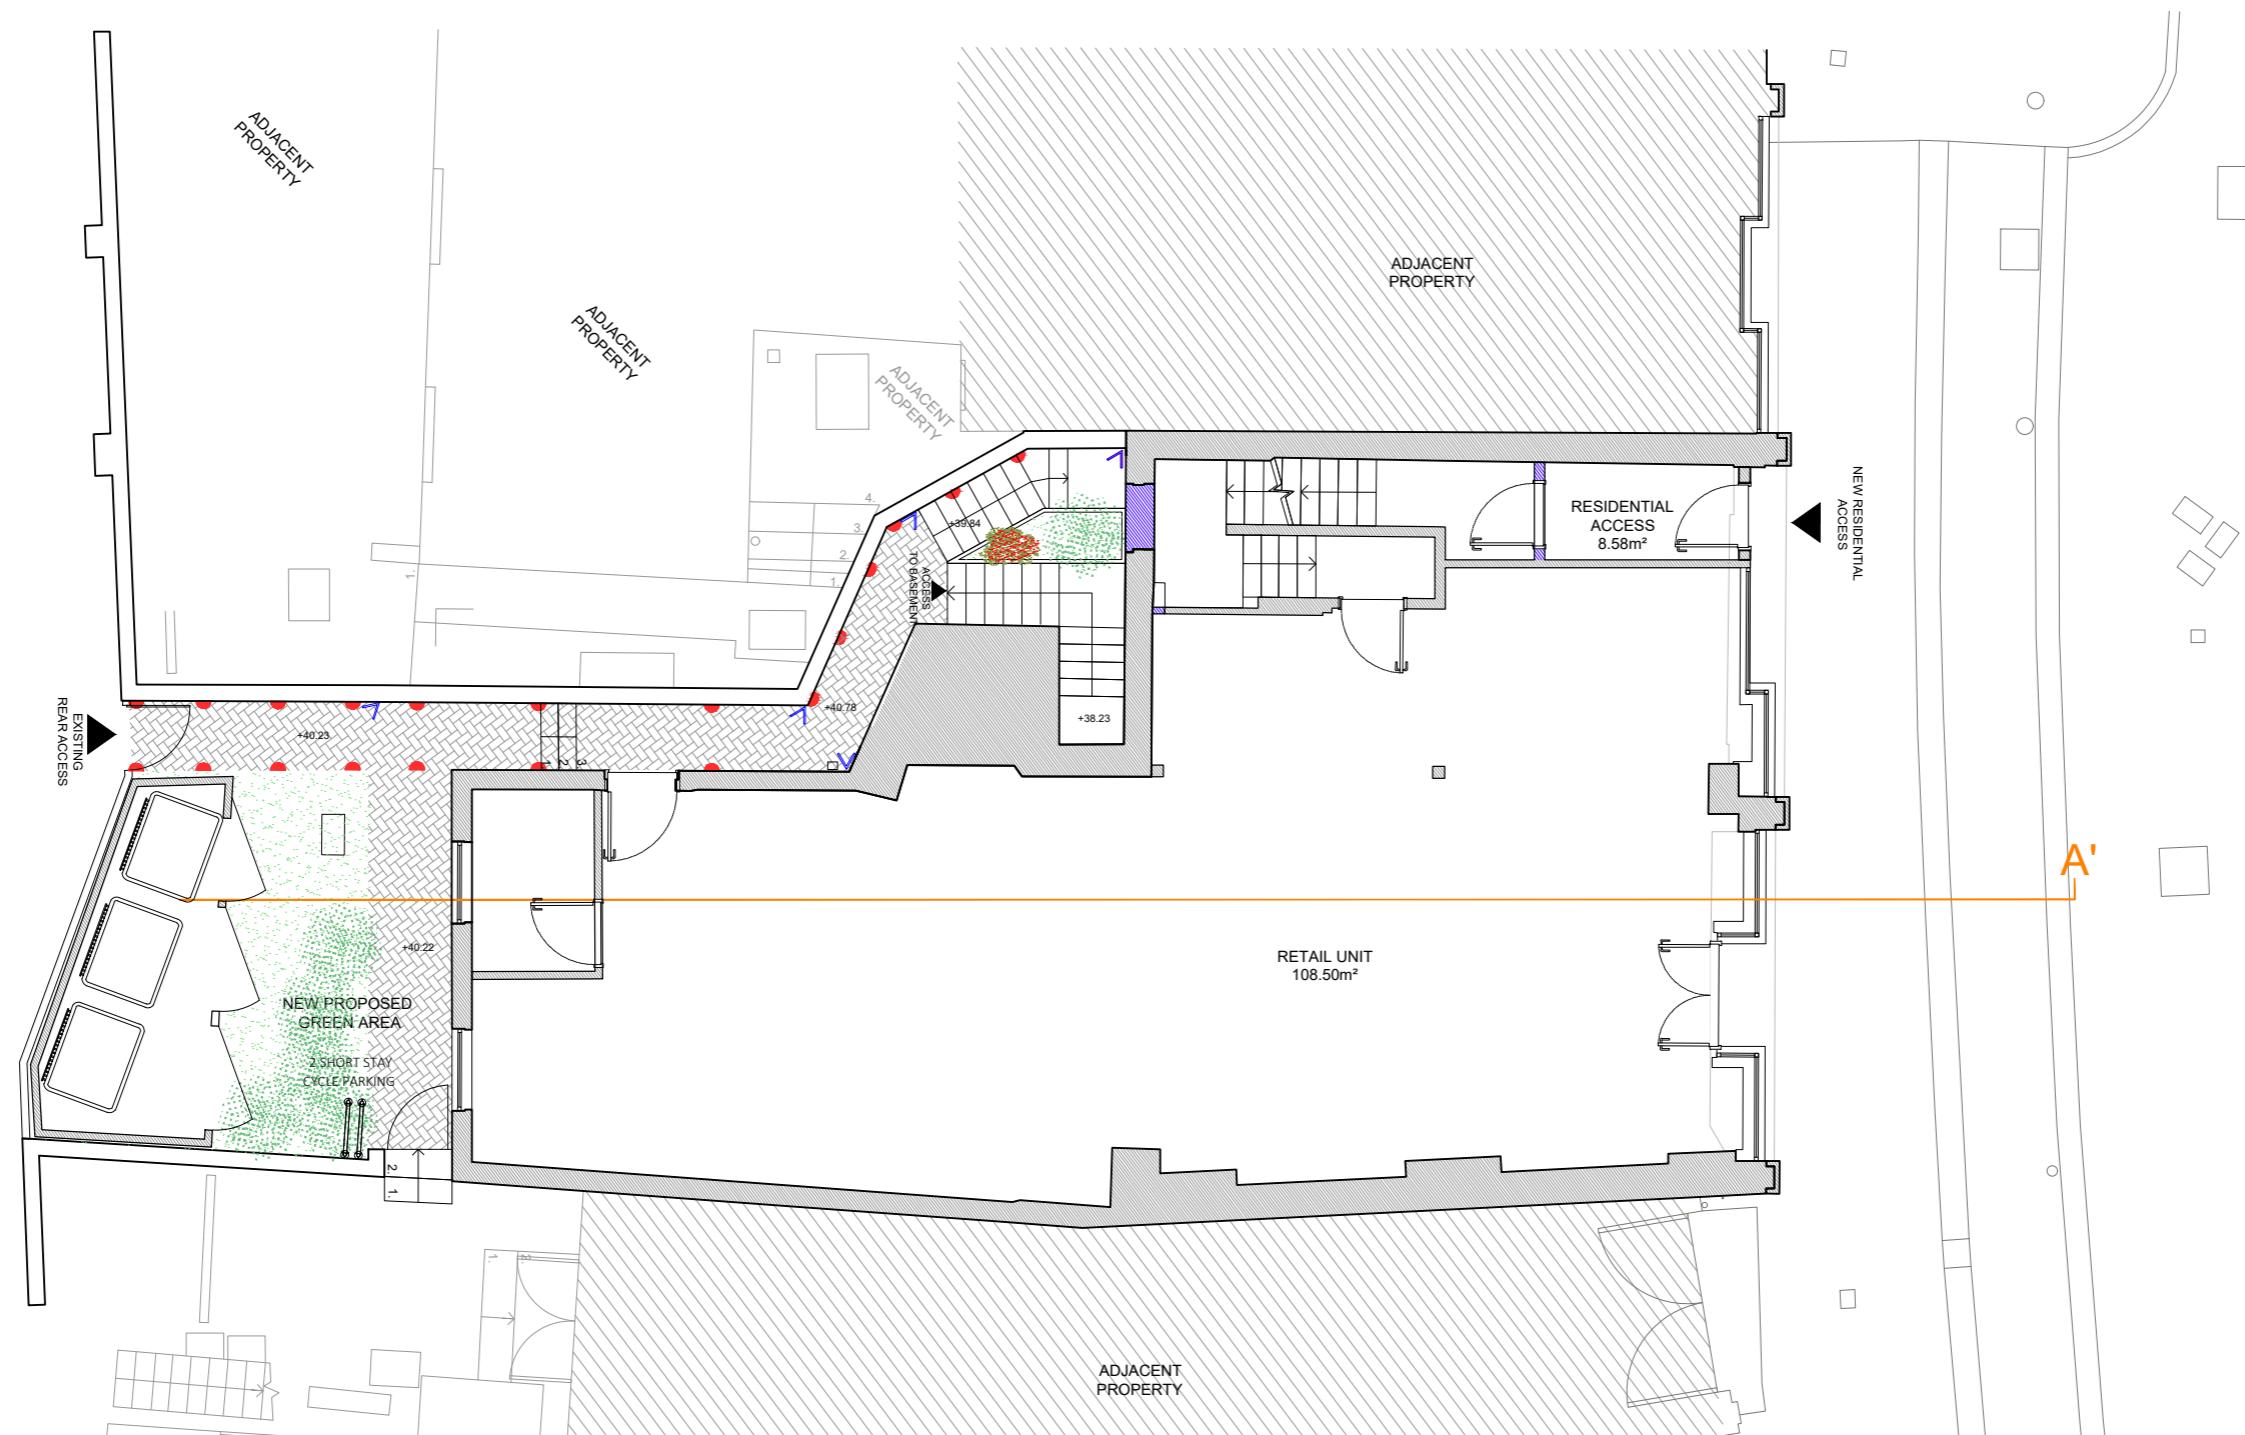

This drawing is copyright  
USL Architects.


Job No.	Job	Drawing	Drawing No.	Revision	N	0m	1m	2m	3m	4m	5m	6m	7m	8m	9m	10m
2020/ HSU	25-26 HIGH STREET Uxbridge London UB8 1JN	PROPOSED GROUND FLOOR	HSU/PL/101	Dm Chk												
31/01/2022			CDG	BK												



Third Floor  
Suite 3J Argyle House Joel  
Street Northwood Hills  
HA6 1NW  
usl@uslarchitects.co.uk

**NOTES**

- Drawings for sketch purposes only and not for construction.
- Drawing based on AMU Surveys Ltd

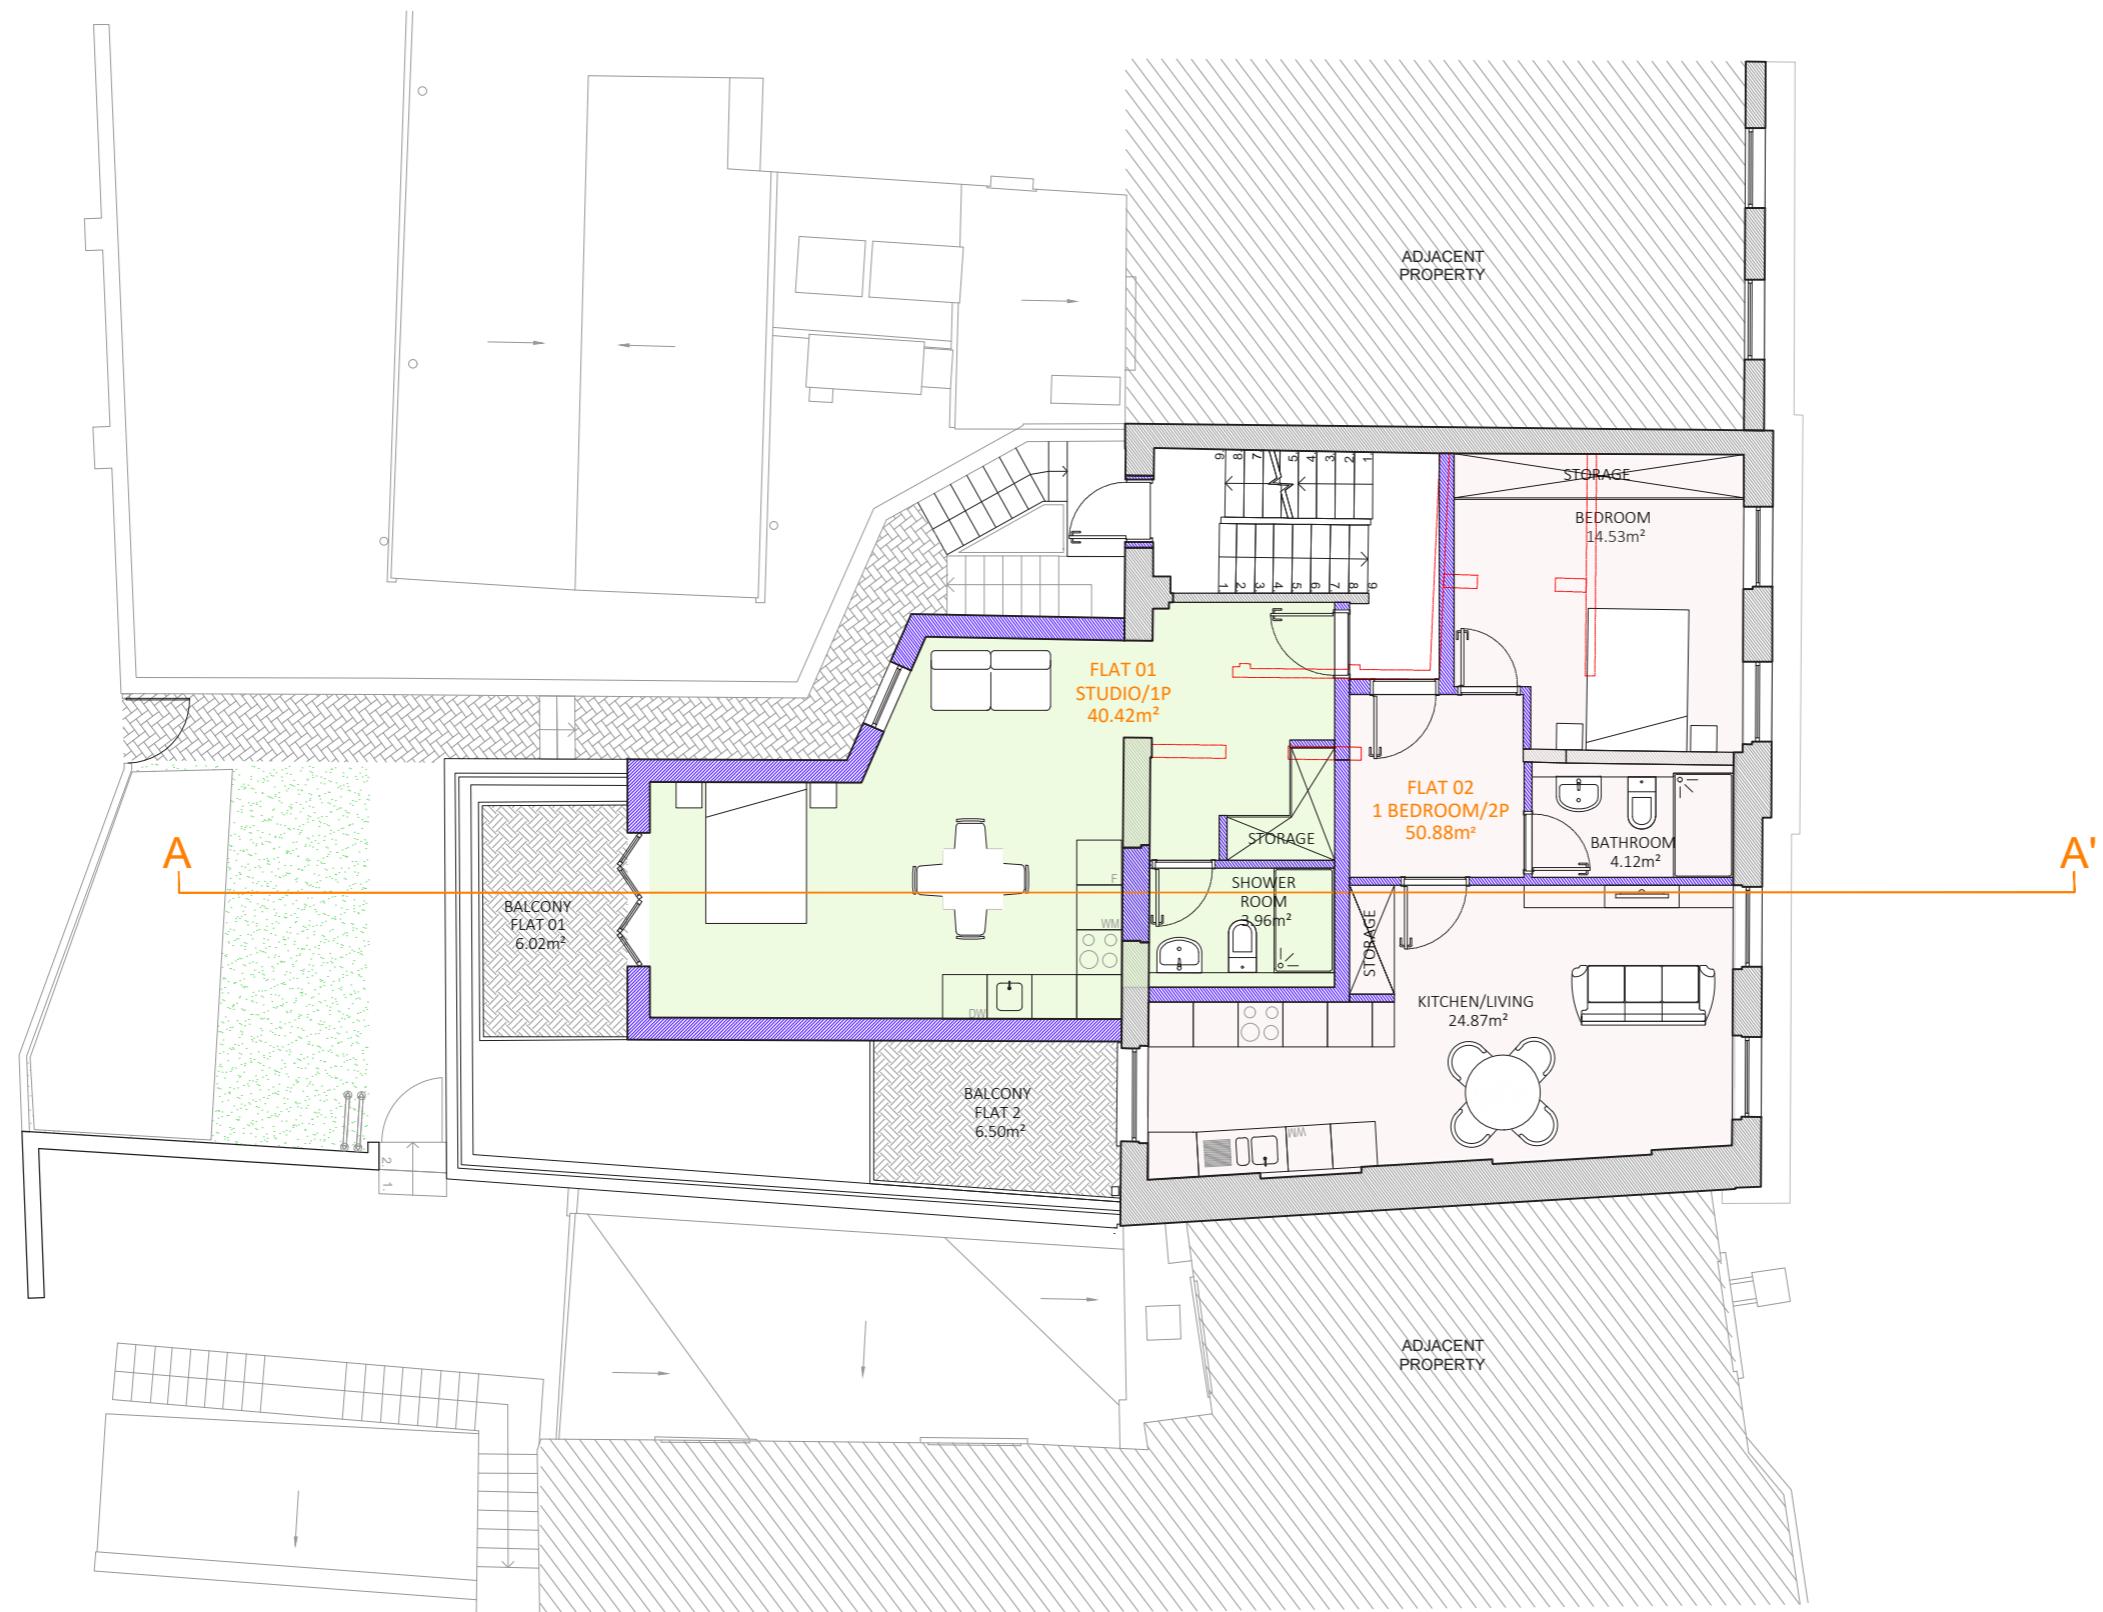

EXISTING WALLS

NEW WALLS

DEMOLITION

FLAT 01  
STUDIO/1P  
(40.42m<sup>2</sup>)

FLAT 02  
1 BEDROOM/2P  
(50.88m<sup>2</sup>)

This drawing is copyright  
USL Architects.




Third Floor  
Suite 3J Argyle House  
Joel Street  
Northwood Hills  
HA6 1NW  
usl@uslarchitects.co.uk

Job No.  
2020/ HSU  
Date  
01/04/2025

Job  
**25-26 HIGH STREET**  
Uxbridge  
London  
UB8 1JN

Drawing  
PROPOSED FIRST FLOOR

Drawing No.  
HSU/PL/102  
Dm Chk  
KB BK

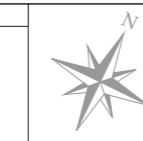


0m  
1m  
2m  
3m  
4m  
5m  
6m  
7m  
8m  
9m  
10m

PAPER SIZE: A3

SCALE 1:100

## NOTES

- Drawings for sketch purposes only and not for construction.
- Drawing based on AMU Surveys Ltd

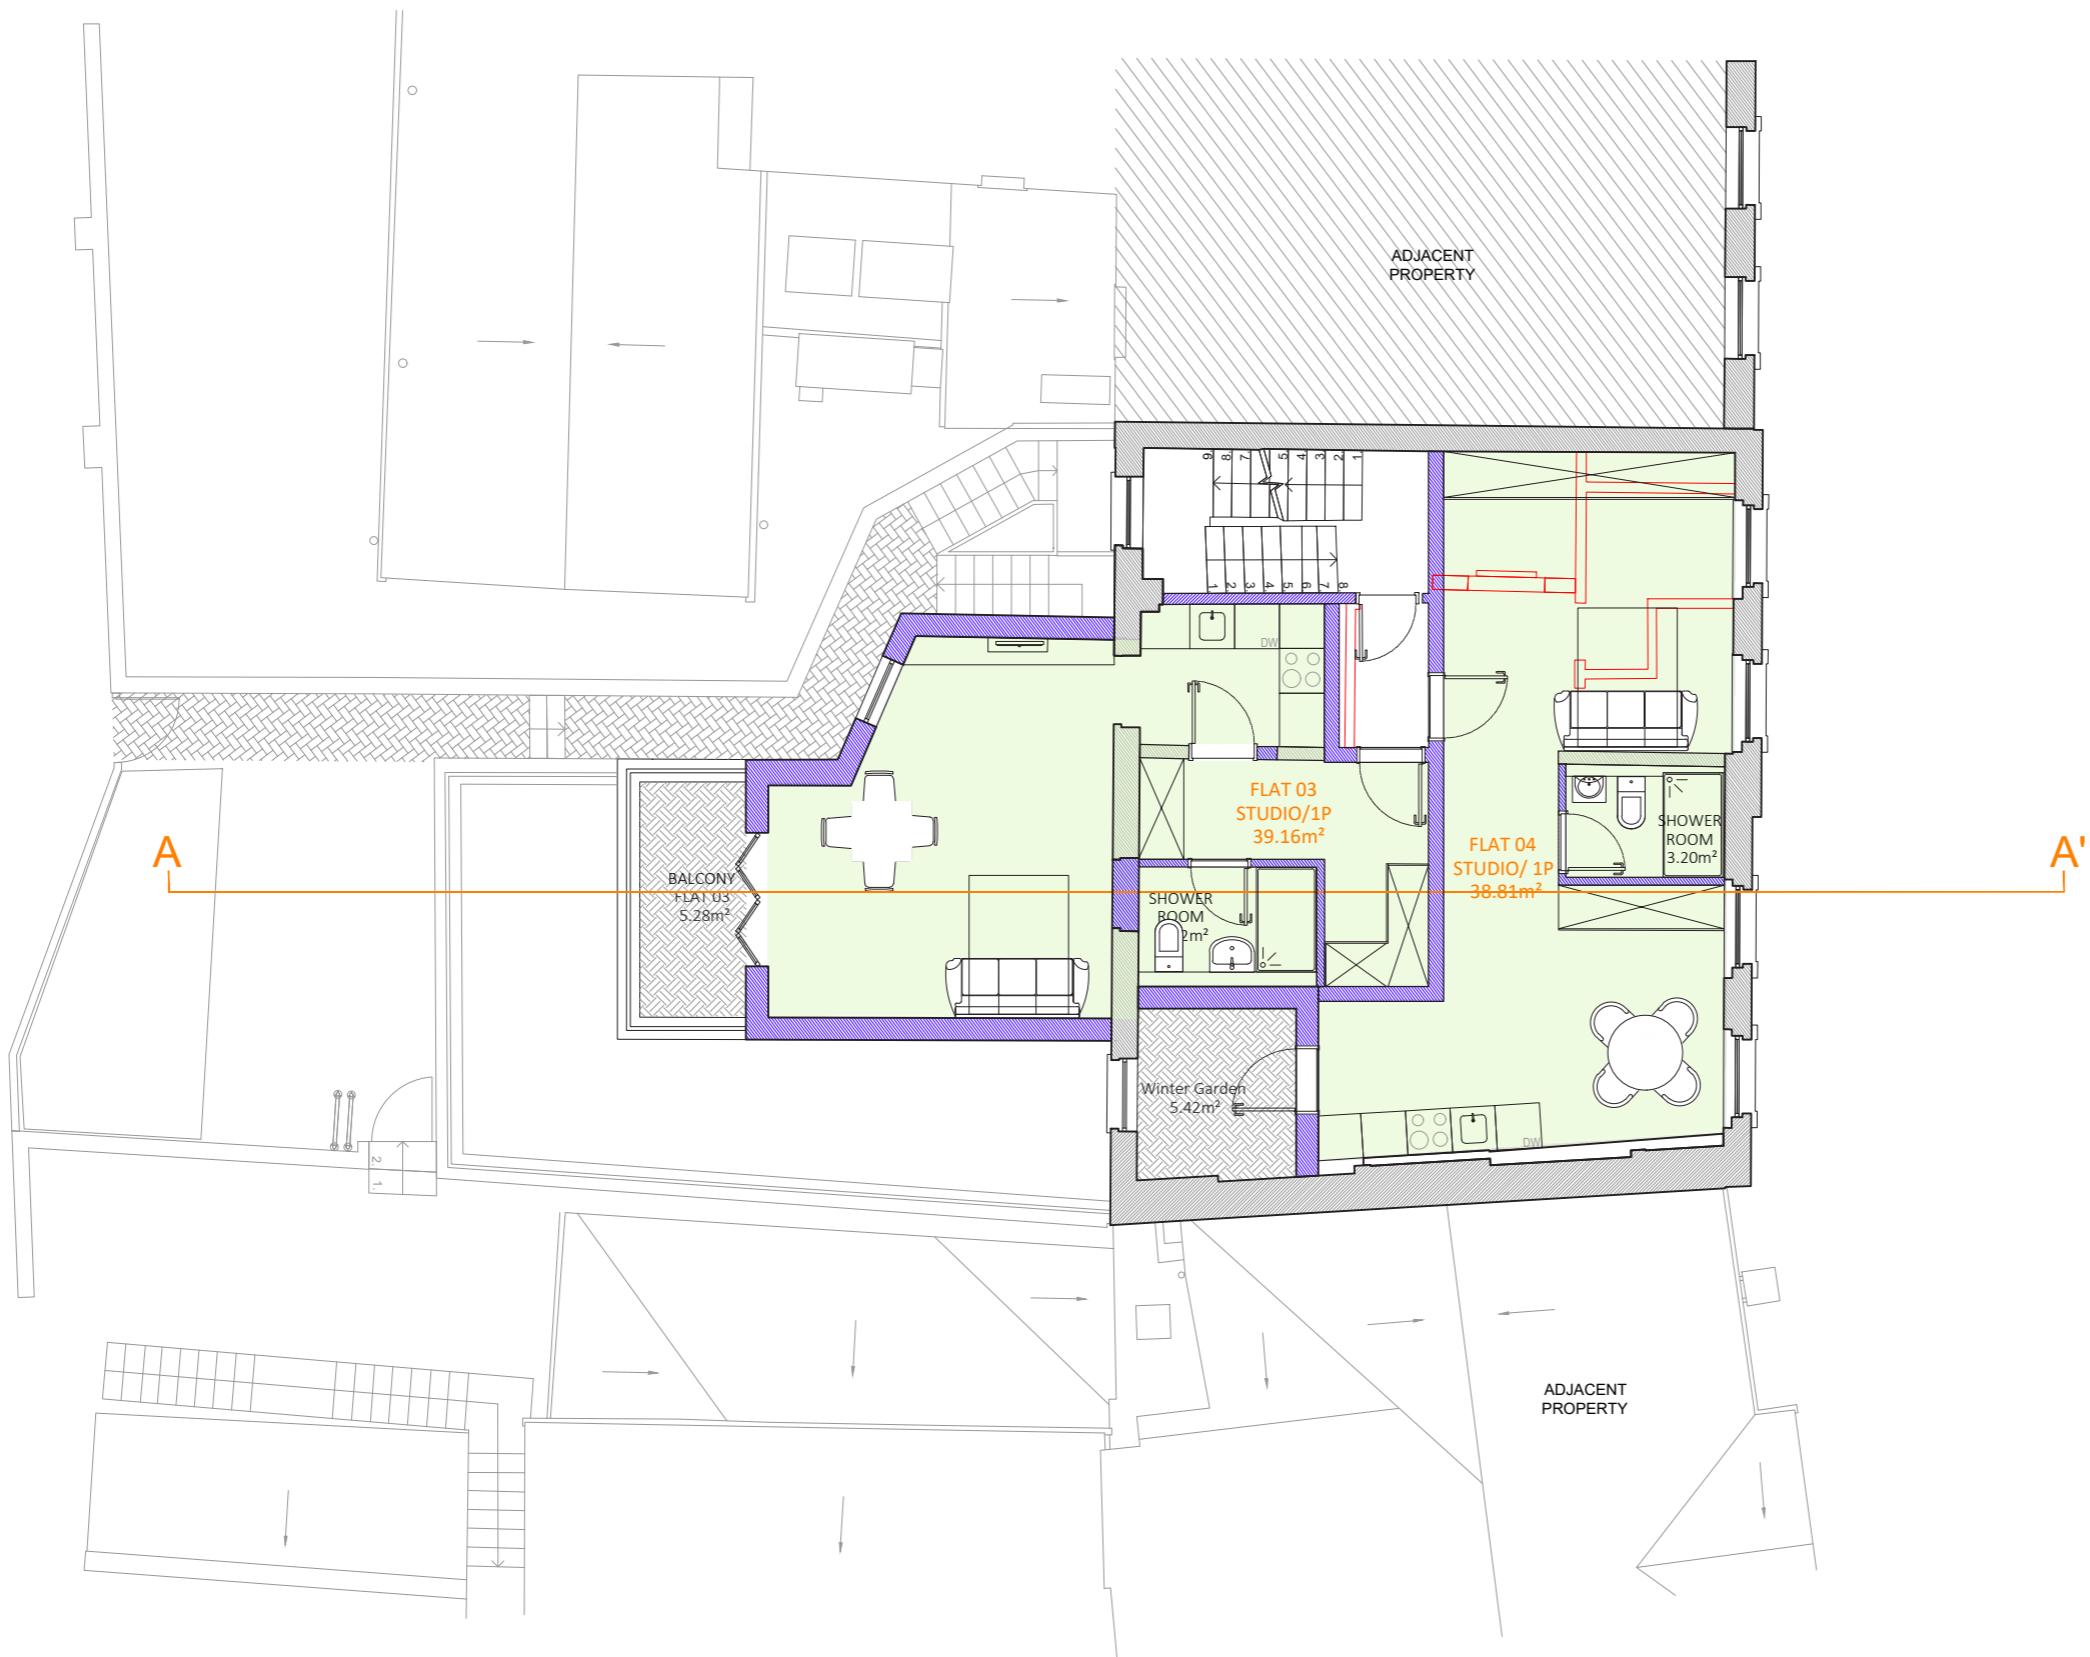

This drawing is copyright  
USL Architects.



Third Floor  
Suite 3J Argyle House  
Joel Street  
Northwood Hills  
HA6 1NW  
usl@uslarchitects.co.uk

Job No.  
2020/ HSU  
Date  
01/04/2025

Job  
**25-26 HIGH STREET**  
Uxbridge  
London  
UB8 1JN

Drawing  
PROPOSED SECOND FLOOR

Drawing No.  
**HSU/PL/103**  
Dm Chk  
KB BK



0m 1m 2m 3m 4m 5m 6m 7m 8m 9m 10m  
PAPER SIZE: A3

SCALE 1:100

**NOTES**


- Drawings for sketch purposes only and not for construction.
- Drawing based on AMU Surveys Ltd

EXISTING WALLS

NEW WALLS

DEMOLITION

FLAT 05  
2 BED/4P  
(81.27m<sup>2</sup>)

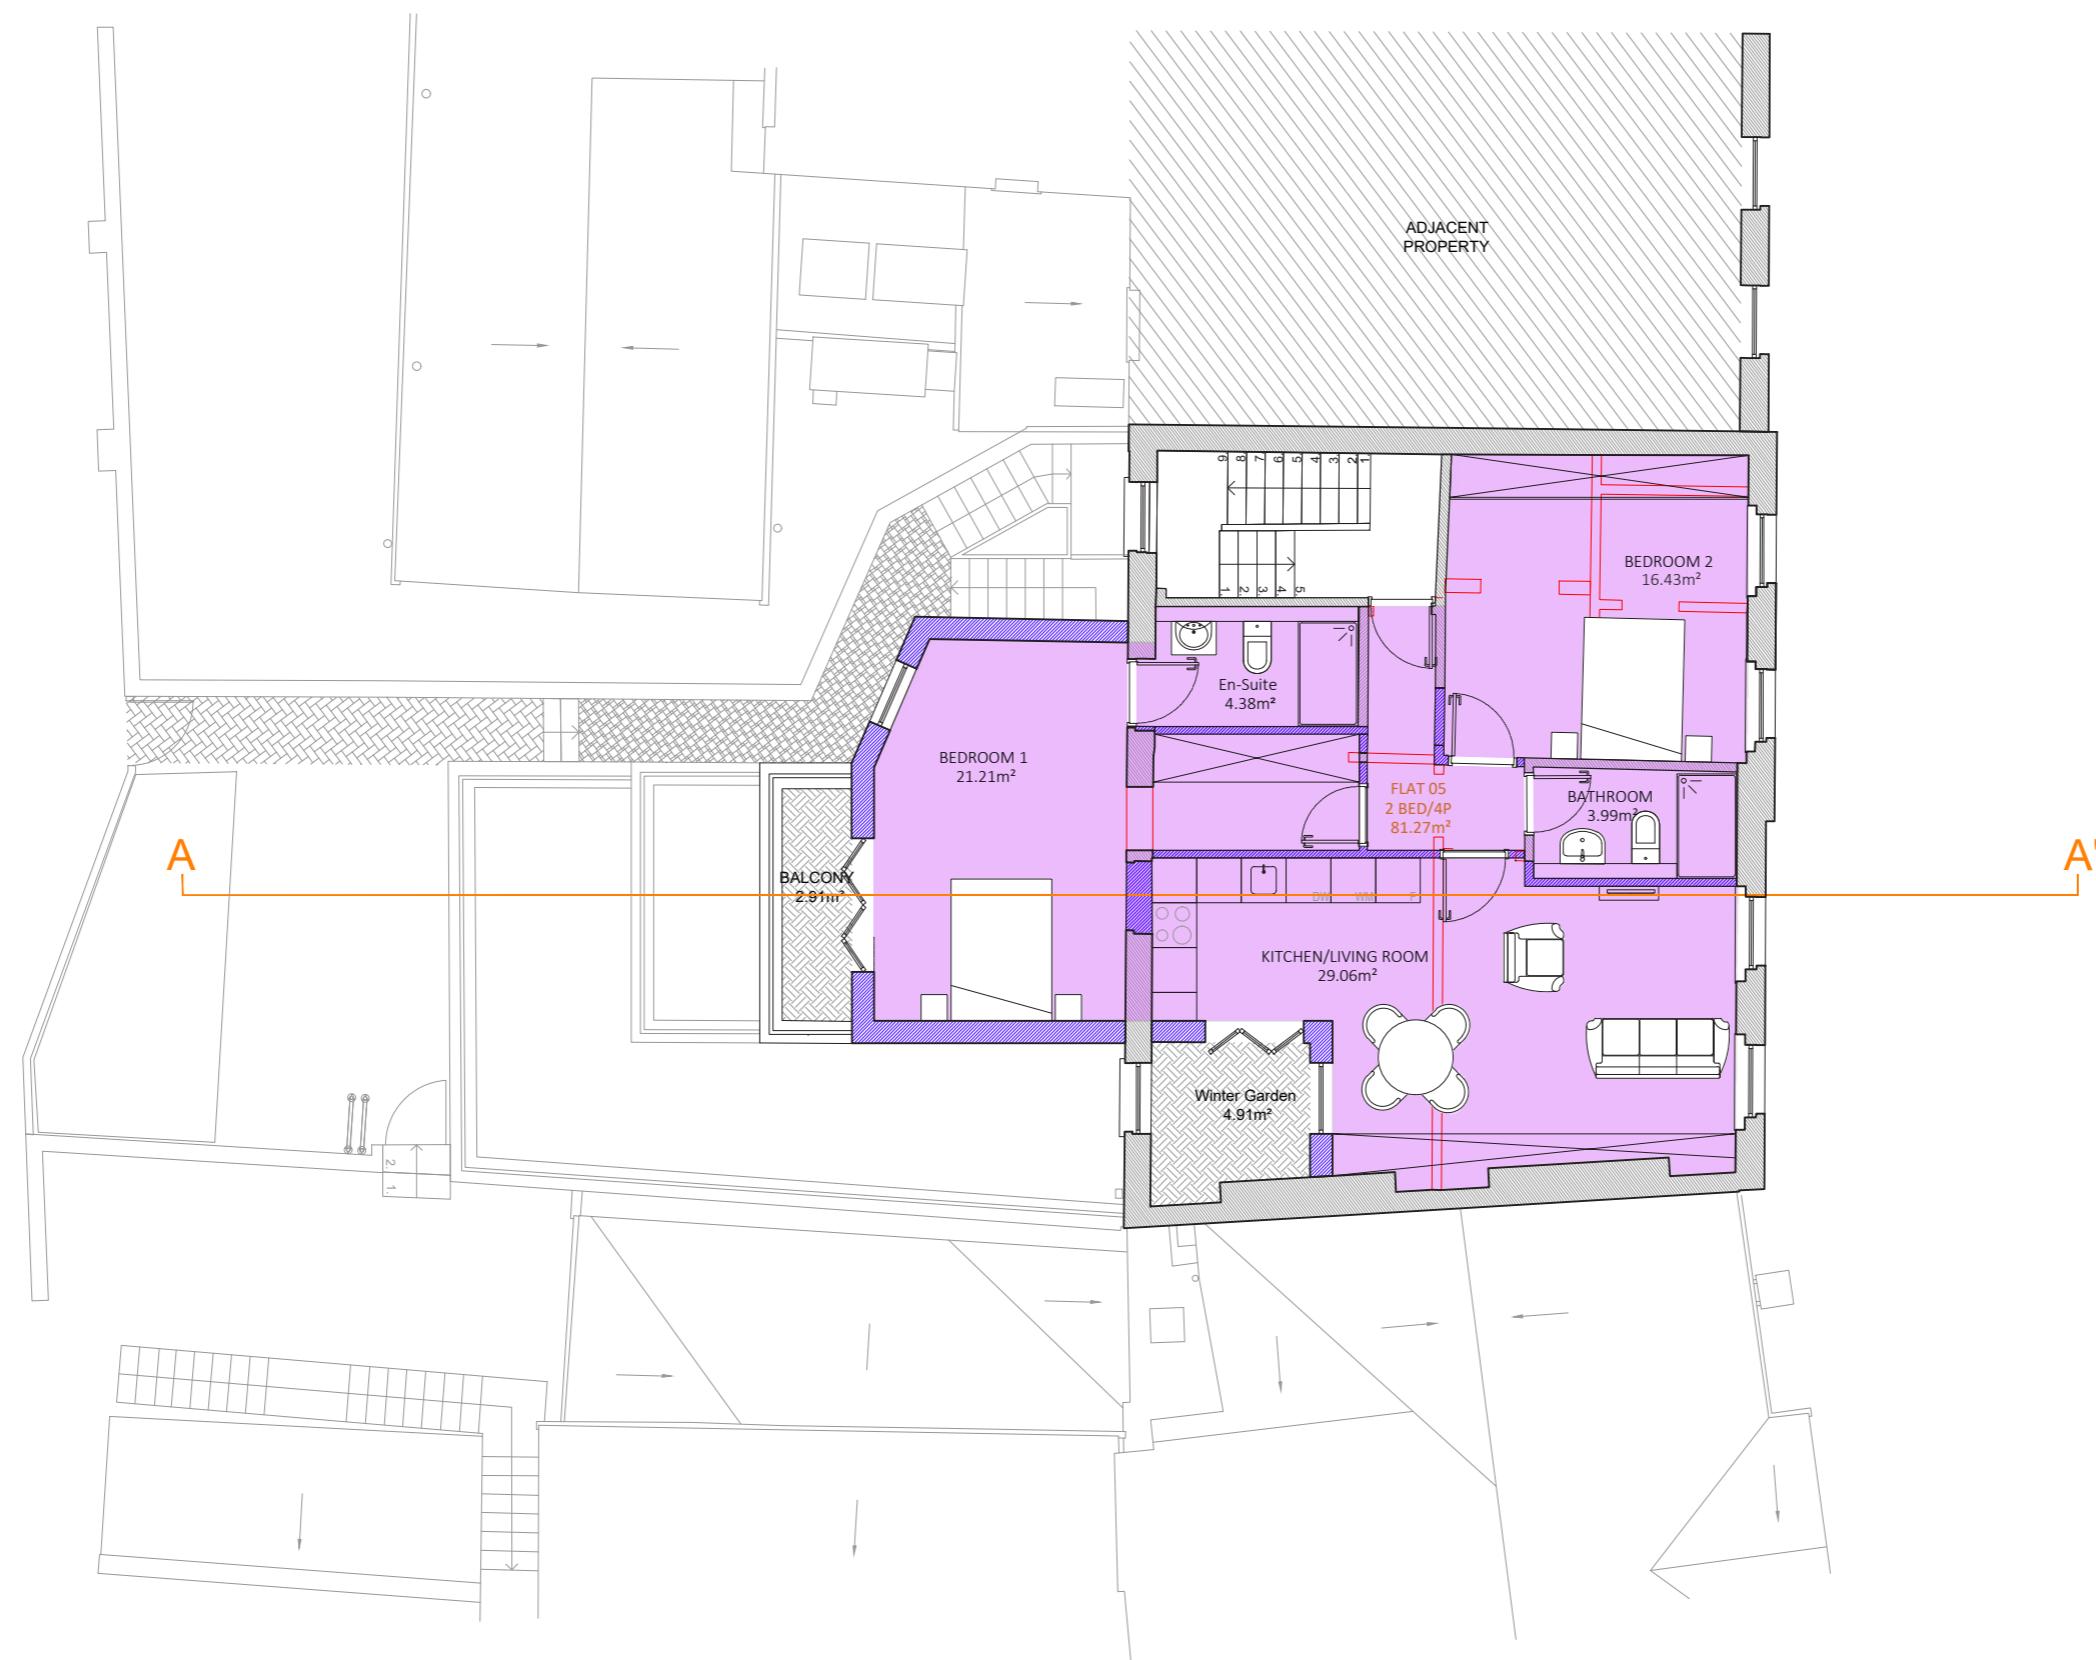

This drawing is copyright  
USL Architects.

Job No.	Job	Drawing	Drawing No.	Revision	N	0m	1m	2m	3m	4m	5m	6m	7m	8m	9m	10m
2020/ HSU	25-26 HIGH STREET Uxbridge London UB8 1JN	PROPOSED THIRD FLOOR	HSU/PL/104	Dm KB	Chk BK											
01/04/2025																

PAPER SIZE: A3


SCALE 1:100



Third Floor  
Suite 3J Argyle House  
Joel Street  
Northwood Hills  
HA6 1NW  
usl@uslarchitects.co.uk

**NOTES**

- Drawings for sketch purposes only and not for construction.
- Drawing based on AMU Surveys Ltd

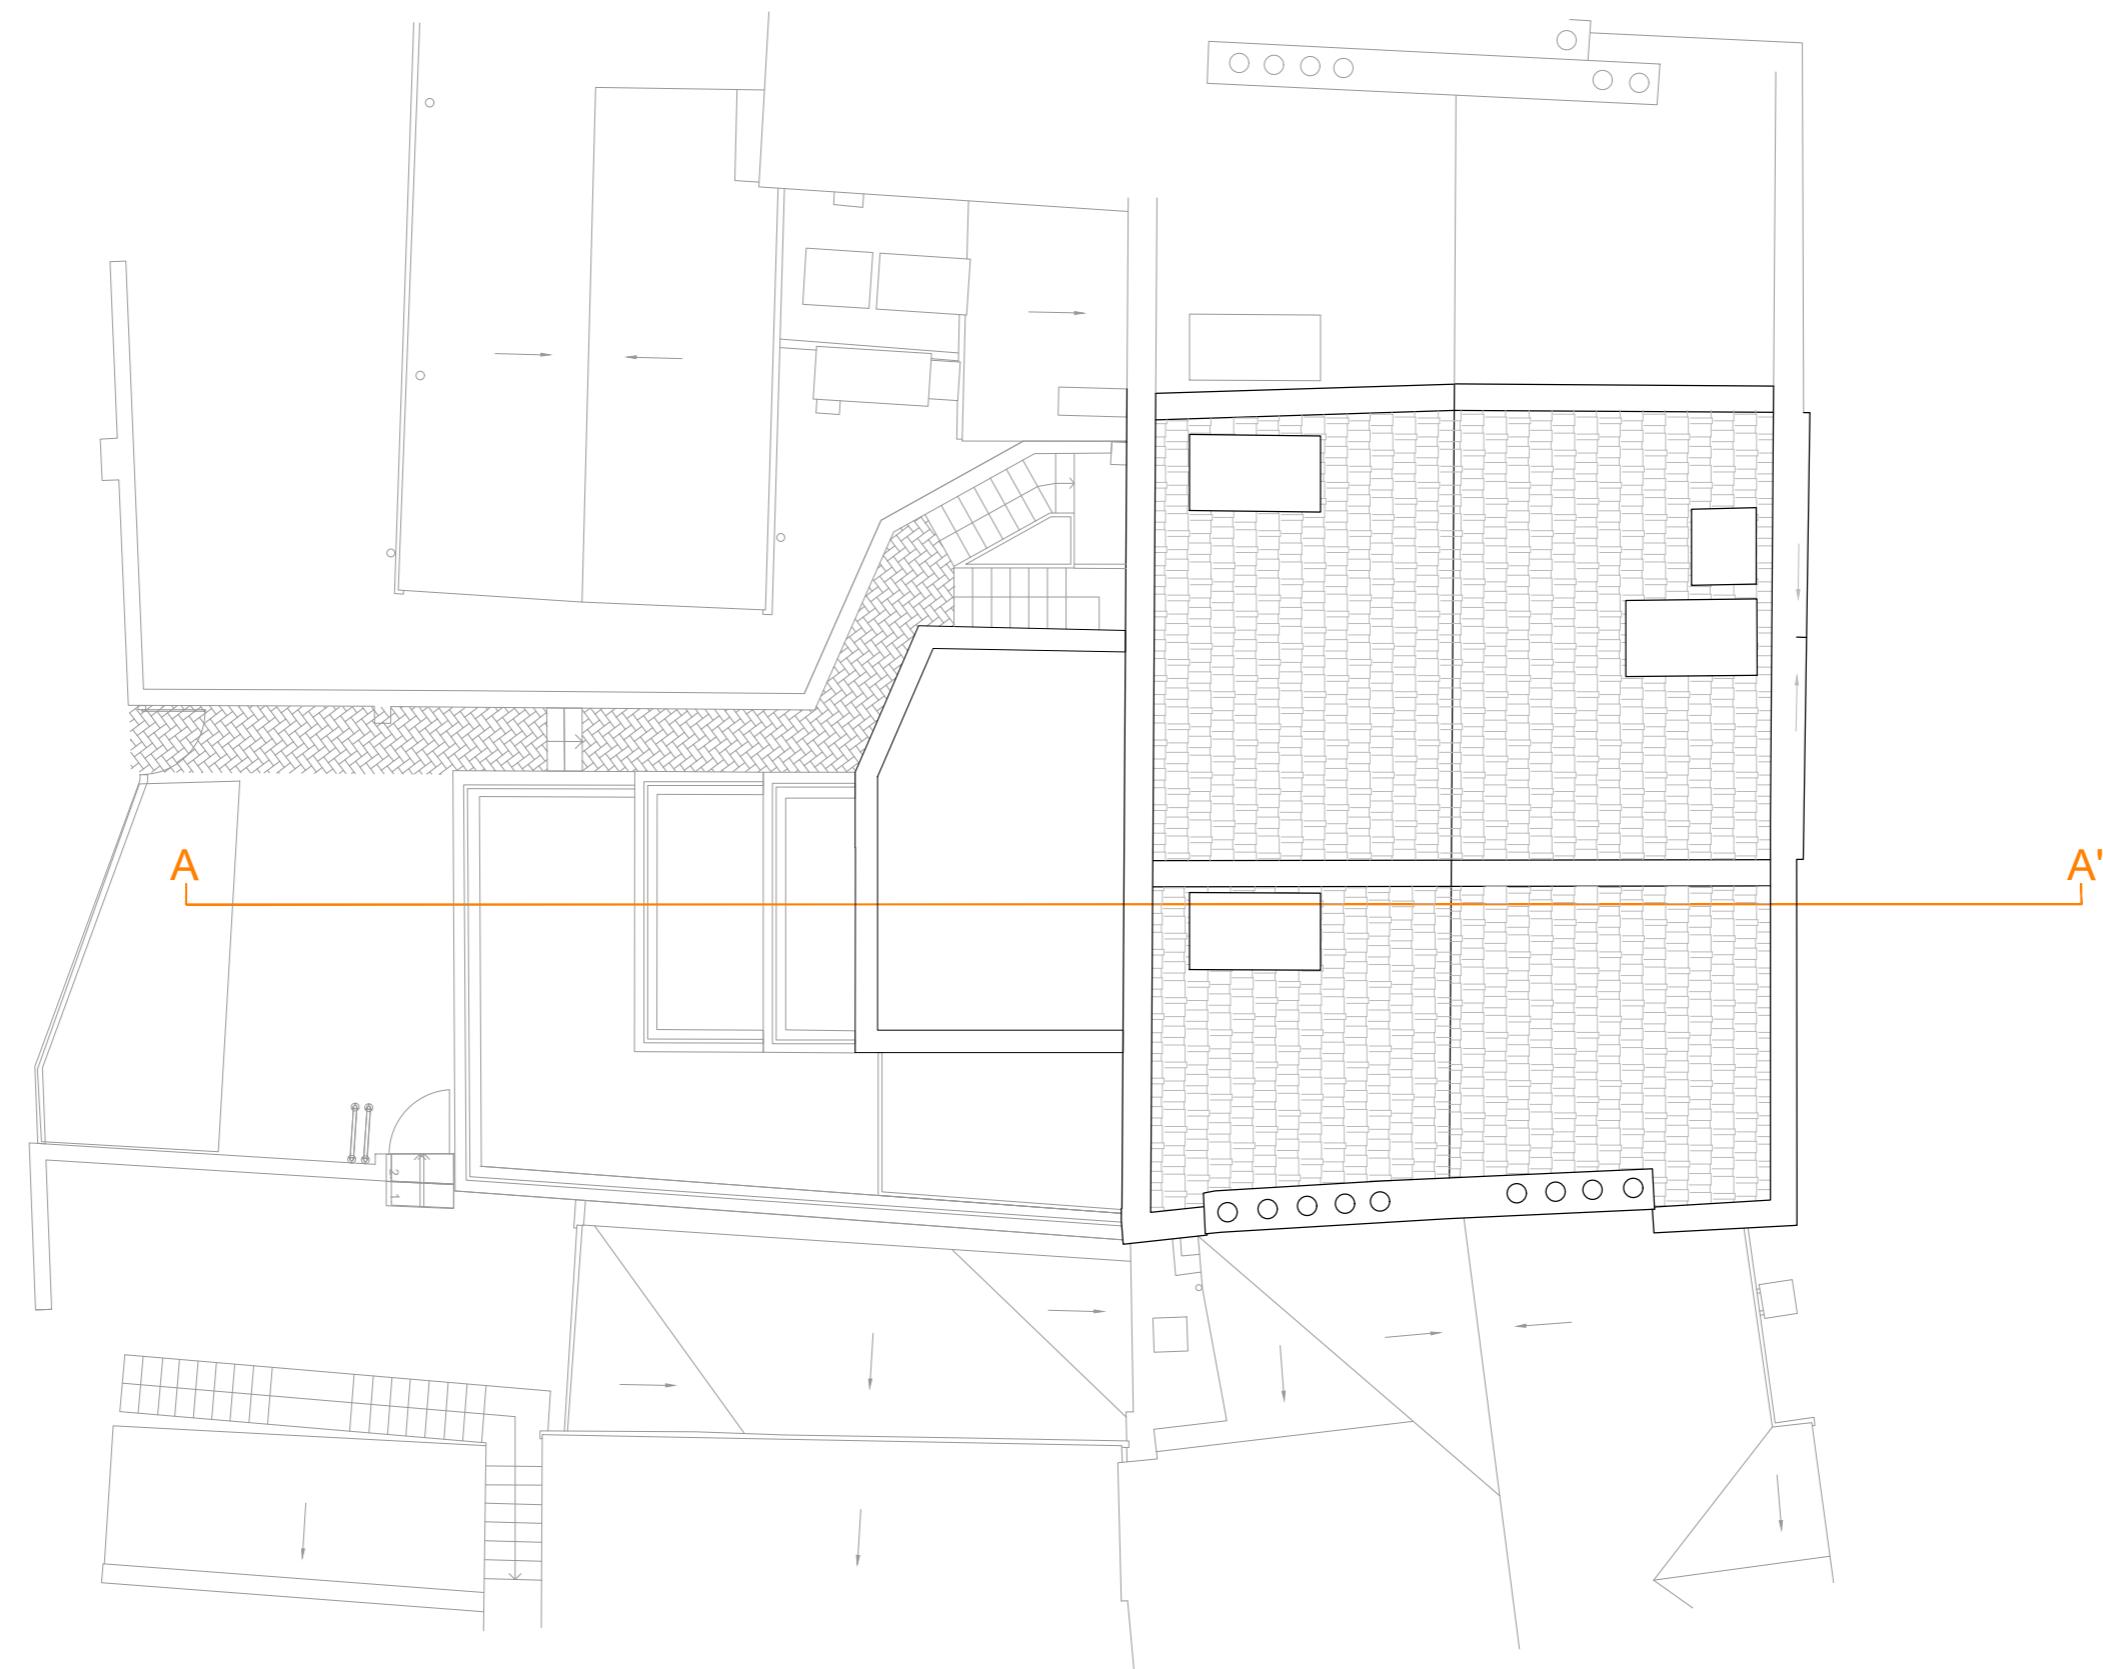

This drawing is copyright  
USL Architects.

Job No.	Job	Drawing	Drawing No.	Revision	N	0m	1m	2m	3m	4m	5m	6m	7m	8m	9m	10m
2020/ HSU	<b>25-26 HIGH STREET</b> Uxbridge London UB8 1JN	PROPOSED ROOF PLAN	HSU/PL/105	Dm Chk												
Date			CDG	BK												
29/04/2025																



Third Floor  
Suite 3J Argyle House Joel  
Street Northwold Hills HA6  
1NW  
usl@uslarchitects.co.uk

## NOTES

Drawings for sketch purposes only  
and not for construction.



PROPOSED FRONT ELEVATION

38.000m



PROPOSED REAR ELEVATION

38.000m

This drawing is copyright  
USL Architects.



Third Floor  
Suite 3J Argyle House Joel  
Street Northwood Hills  
HA6 1NW  
usl@uslarchitects.co.uk

Job No.  
2020/ HSU  
Date  
01/04/2025

Job  
**25-26 HIGH STREET**  
Uxbridge  
London  
UB8 1JN

Drawing  
PROPOSED FRONT AND REAR  
ELEVATIONS


Drawing No.  
**HSU/PL/200**  
Dm Chk  
CDG BK

Revision

0m 1m 2m 3m 4m 5m 6m 7m 8m 9m 10m  
PAPER SIZE: A3  
SCALE 1:100

## NOTES

Drawings for sketch purposes only  
and not for construction.

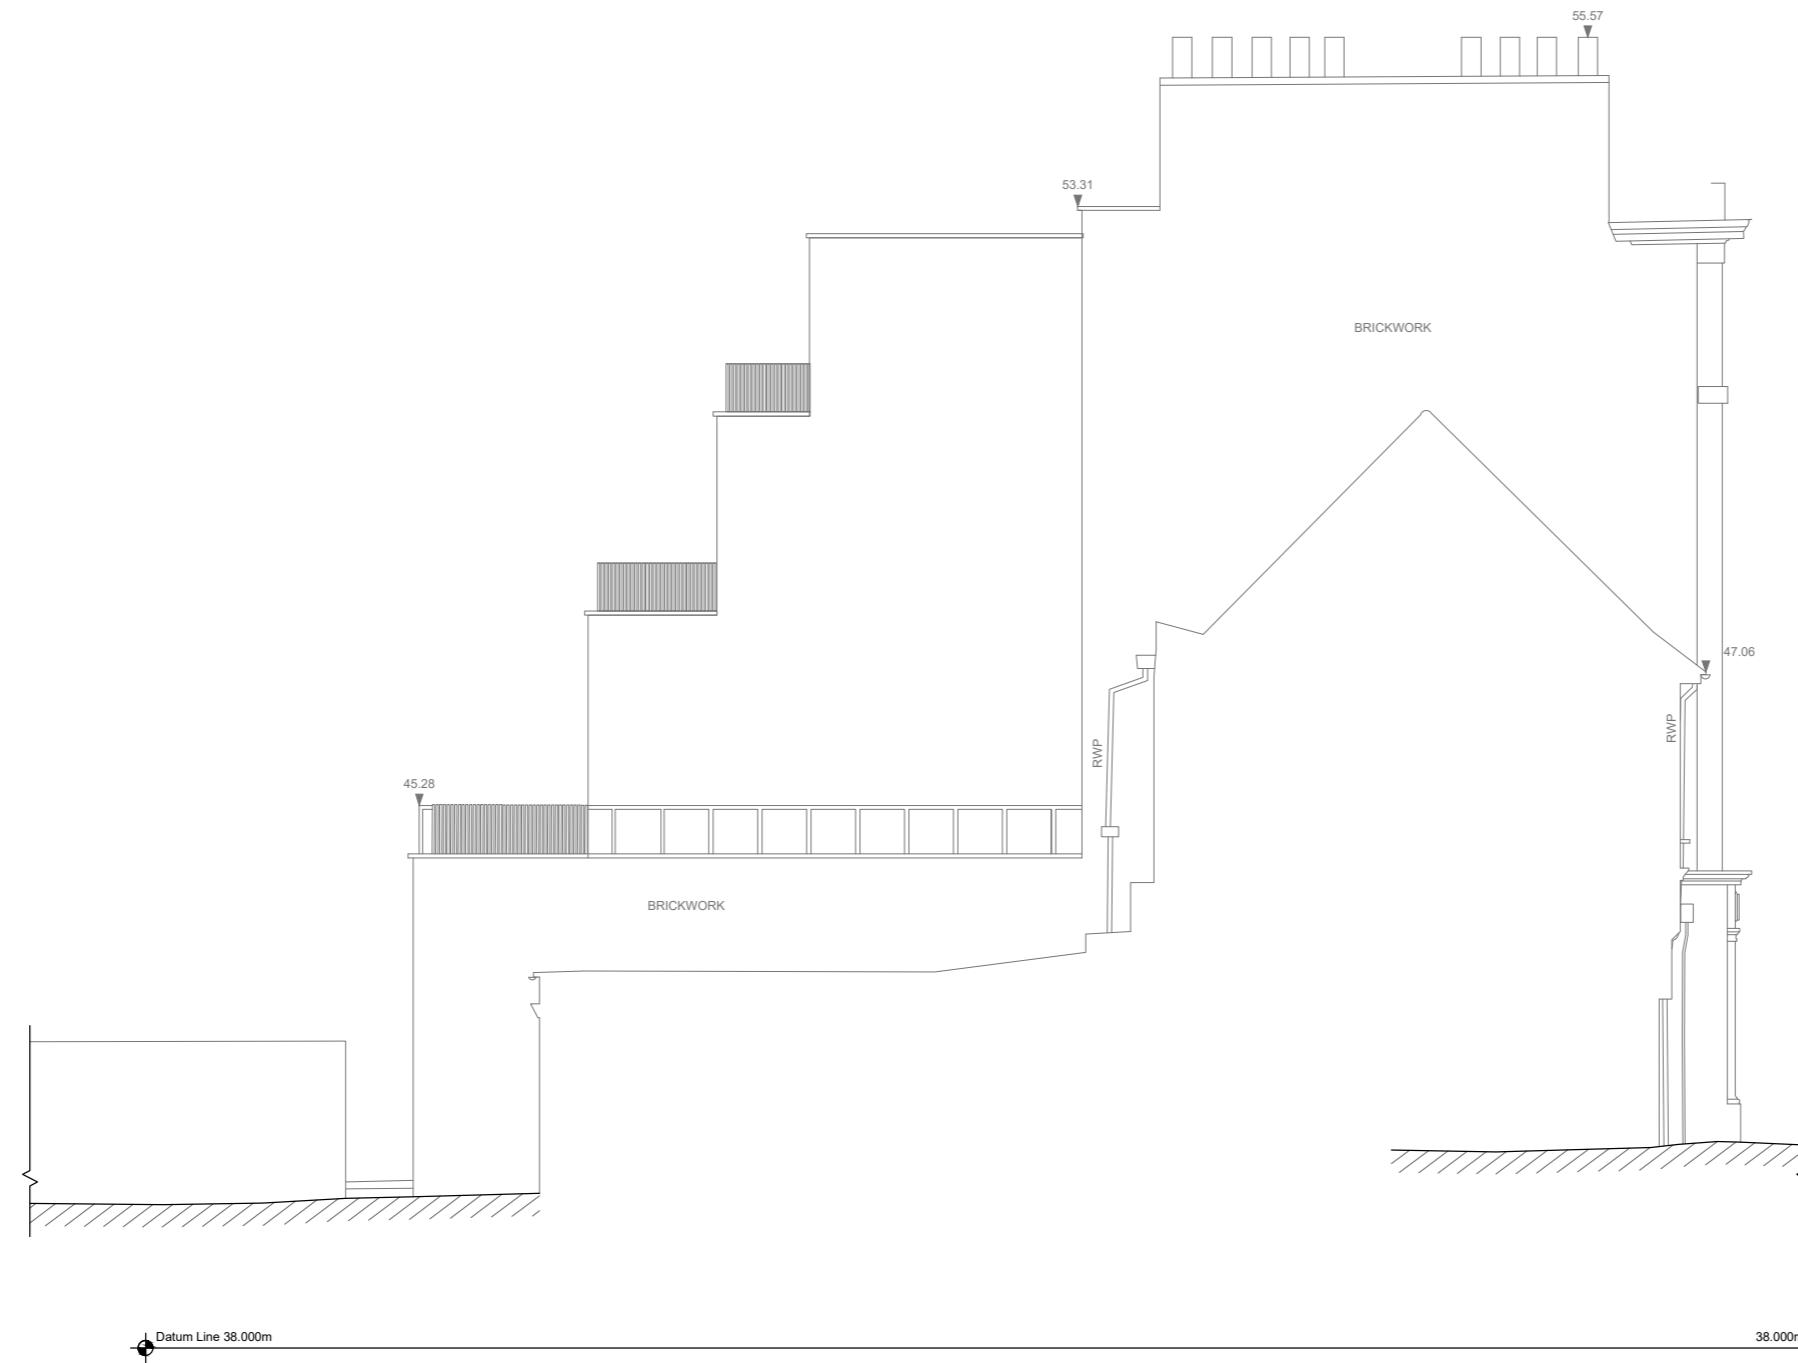

PROPOSED SIDE ELEVATION

This drawing is copyright  
USL Architects.

Job No.	Job	Drawing	Drawing No.	Revision	N	0m	1m	2m	3m	4m	5m	6m	7m	8m	9m	10m	
2020/ HSU	25-26 HIGH STREET Uxbridge London UB8 1JN	PROPOSED SIDE ELEVATION	HSU/PL/201														
Date			Dm	Chk													
01/04/2025			CDG	BK													

PAPER SIZE: A3

SCALE 1:100



Third Floor  
Suite 3J Argyle House Joel  
Street Northwood Hills  
HA6 1NW  
usl@uslarchitects.co.uk

## NOTES

Drawings for sketch purposes only  
and not for construction.



## PROPOSED SECTION A-A'

This drawing is copyright  
USL Architects.

Job No. 2020/ HSU Date 01/04/2025	Job <b>25-26 HIGH STREET</b> Uxbridge London UB8 1JN	Drawing PROPOSED SECTION A-A'	Drawing No. HSU/PL/300 Dm Chk CDG BK	Revision		Scale bar: 0m to 10m									
						PAPER SIZE: A3									
						SCALE 1:100									
						0m	1m	2m	3m	4m	5m	6m	7m	8m	9m