


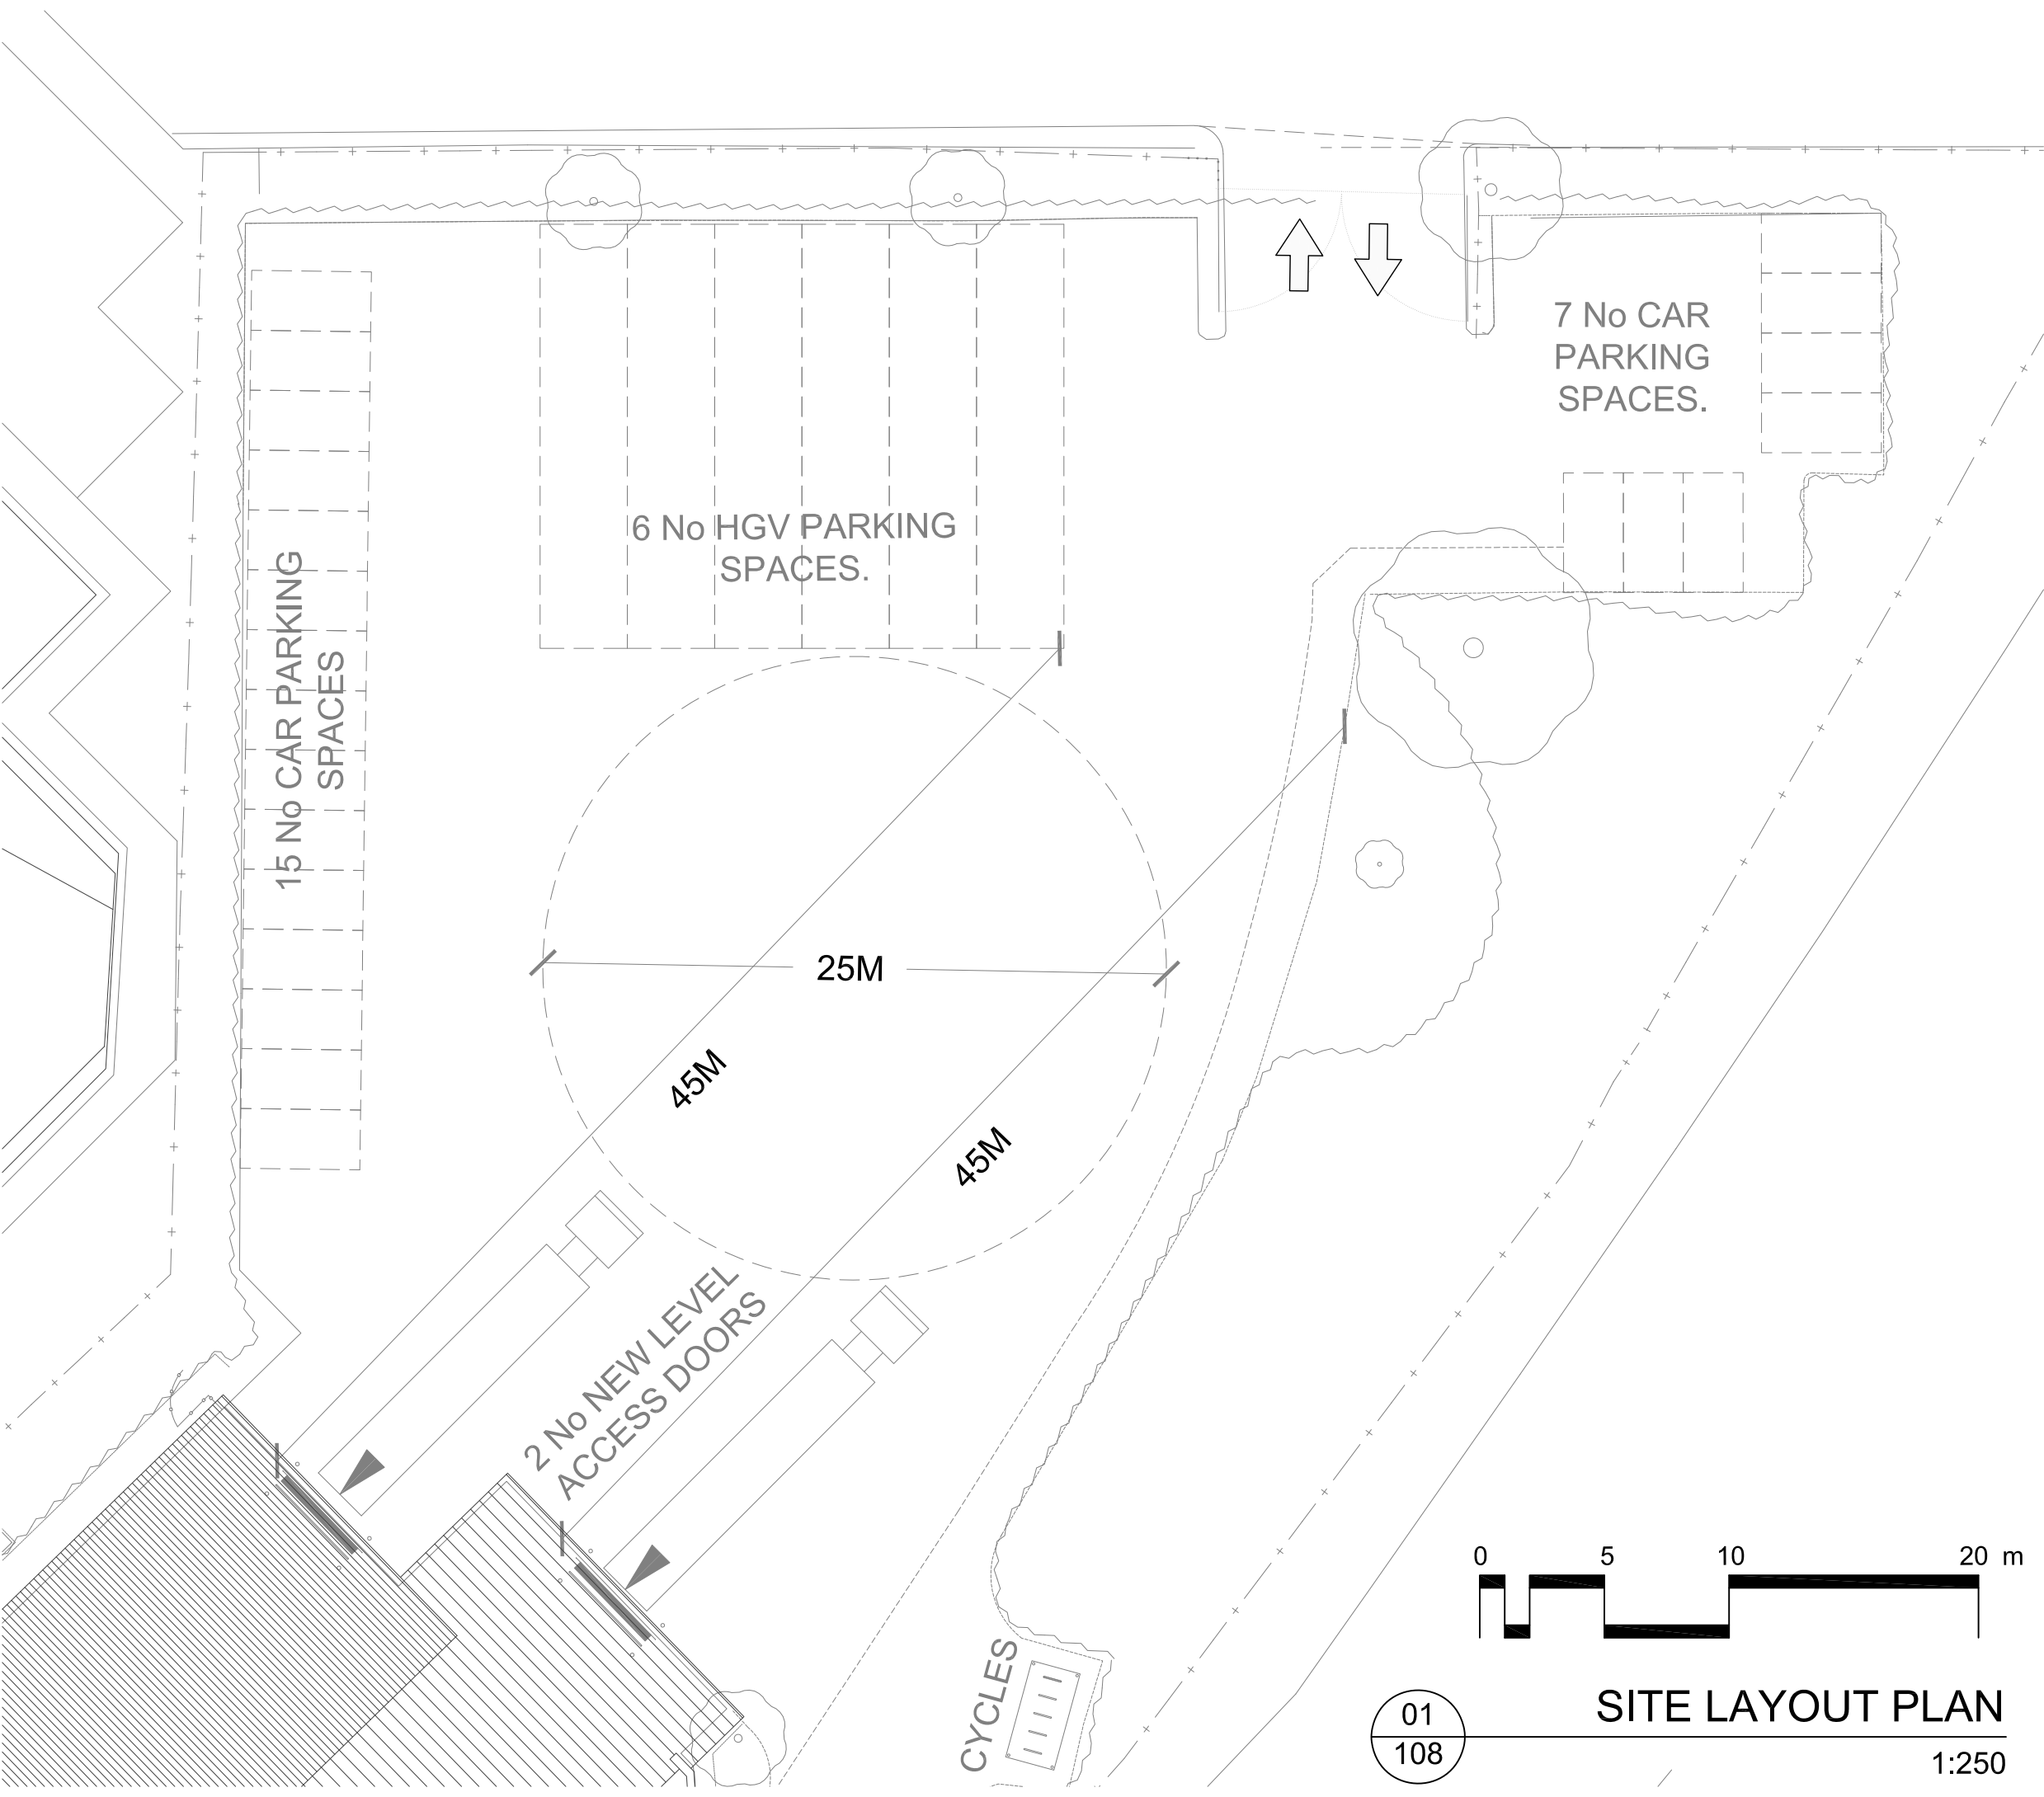

NOTES:

SUBJECT TO STATUTORY CONSENTS

BASED ON TOPOGRAPHICAL SURVEY 16608 TOPO-2D (07-08-14)


BASED ON OS MAP REPRODUCED BY PERMISSION OF CONTROLLER OF HM STATIONARY OFFICE (c) CROWN COPYRIGHT

COPYRIGHT RESERVED

DO NOT USE ELECTRONIC VERSIONS OF THIS DRAWING TO DETERMINE DIMENSIONS UNLESS SPECIFICALLY AUTHORISED BY MICHAEL SPARKS ASSOCIATES

IF USING AN ELECTRONIC VERSION OF THIS DRAWING FIGURED DIMENSIONS TAKE PRECEDENCE AND NOTIFY MICHAEL SPARKS ASSOCIATES OF ANY DISCREPANCIES

BASED ON: HOLLIS GLOBAL'S.
SITE PLAN AND FLOOR PLANS.
REF: 91748-HLS-00-01-M2-G-10200-A7-01,
91748-HLS-00-R1-M2-G-10200-A7-01,
91748-HLS-00-Z0-M2-G-10104-A7-01 &
91797-HLS-00-GF-M2-G-10200-A7-01.
DATED: 12.10.2020.

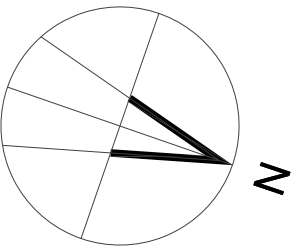

REV	DATE	NOTE	DRAW	CHK



CHARTERED ARCHITECTS

11 PLATO PLACE
ST.DIONIS ROAD
LONDON SW6 4TU

TELEPHONE 020 7736 6162
FAX 020 7736 3896
www.mso-architects.co.uk



TITLE

DAWLEY RD, HAYES

DRAWING

PROPOSED PARKING & SERVICE YARD AREA PLAN


CLIENT

PROLOGIS UK LTD

DATE	SCALE	DRAWN
JULY 2022	1:250@A3	PF
STATUS		CHECKED
PLANNING		PW

DRAWING NUMBER

31515-PL-108

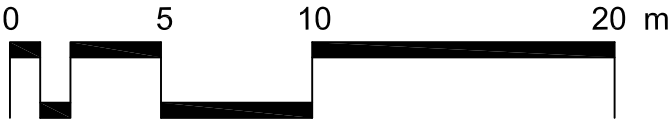

01
108

SITE LAYOUT PLAN

1:250