




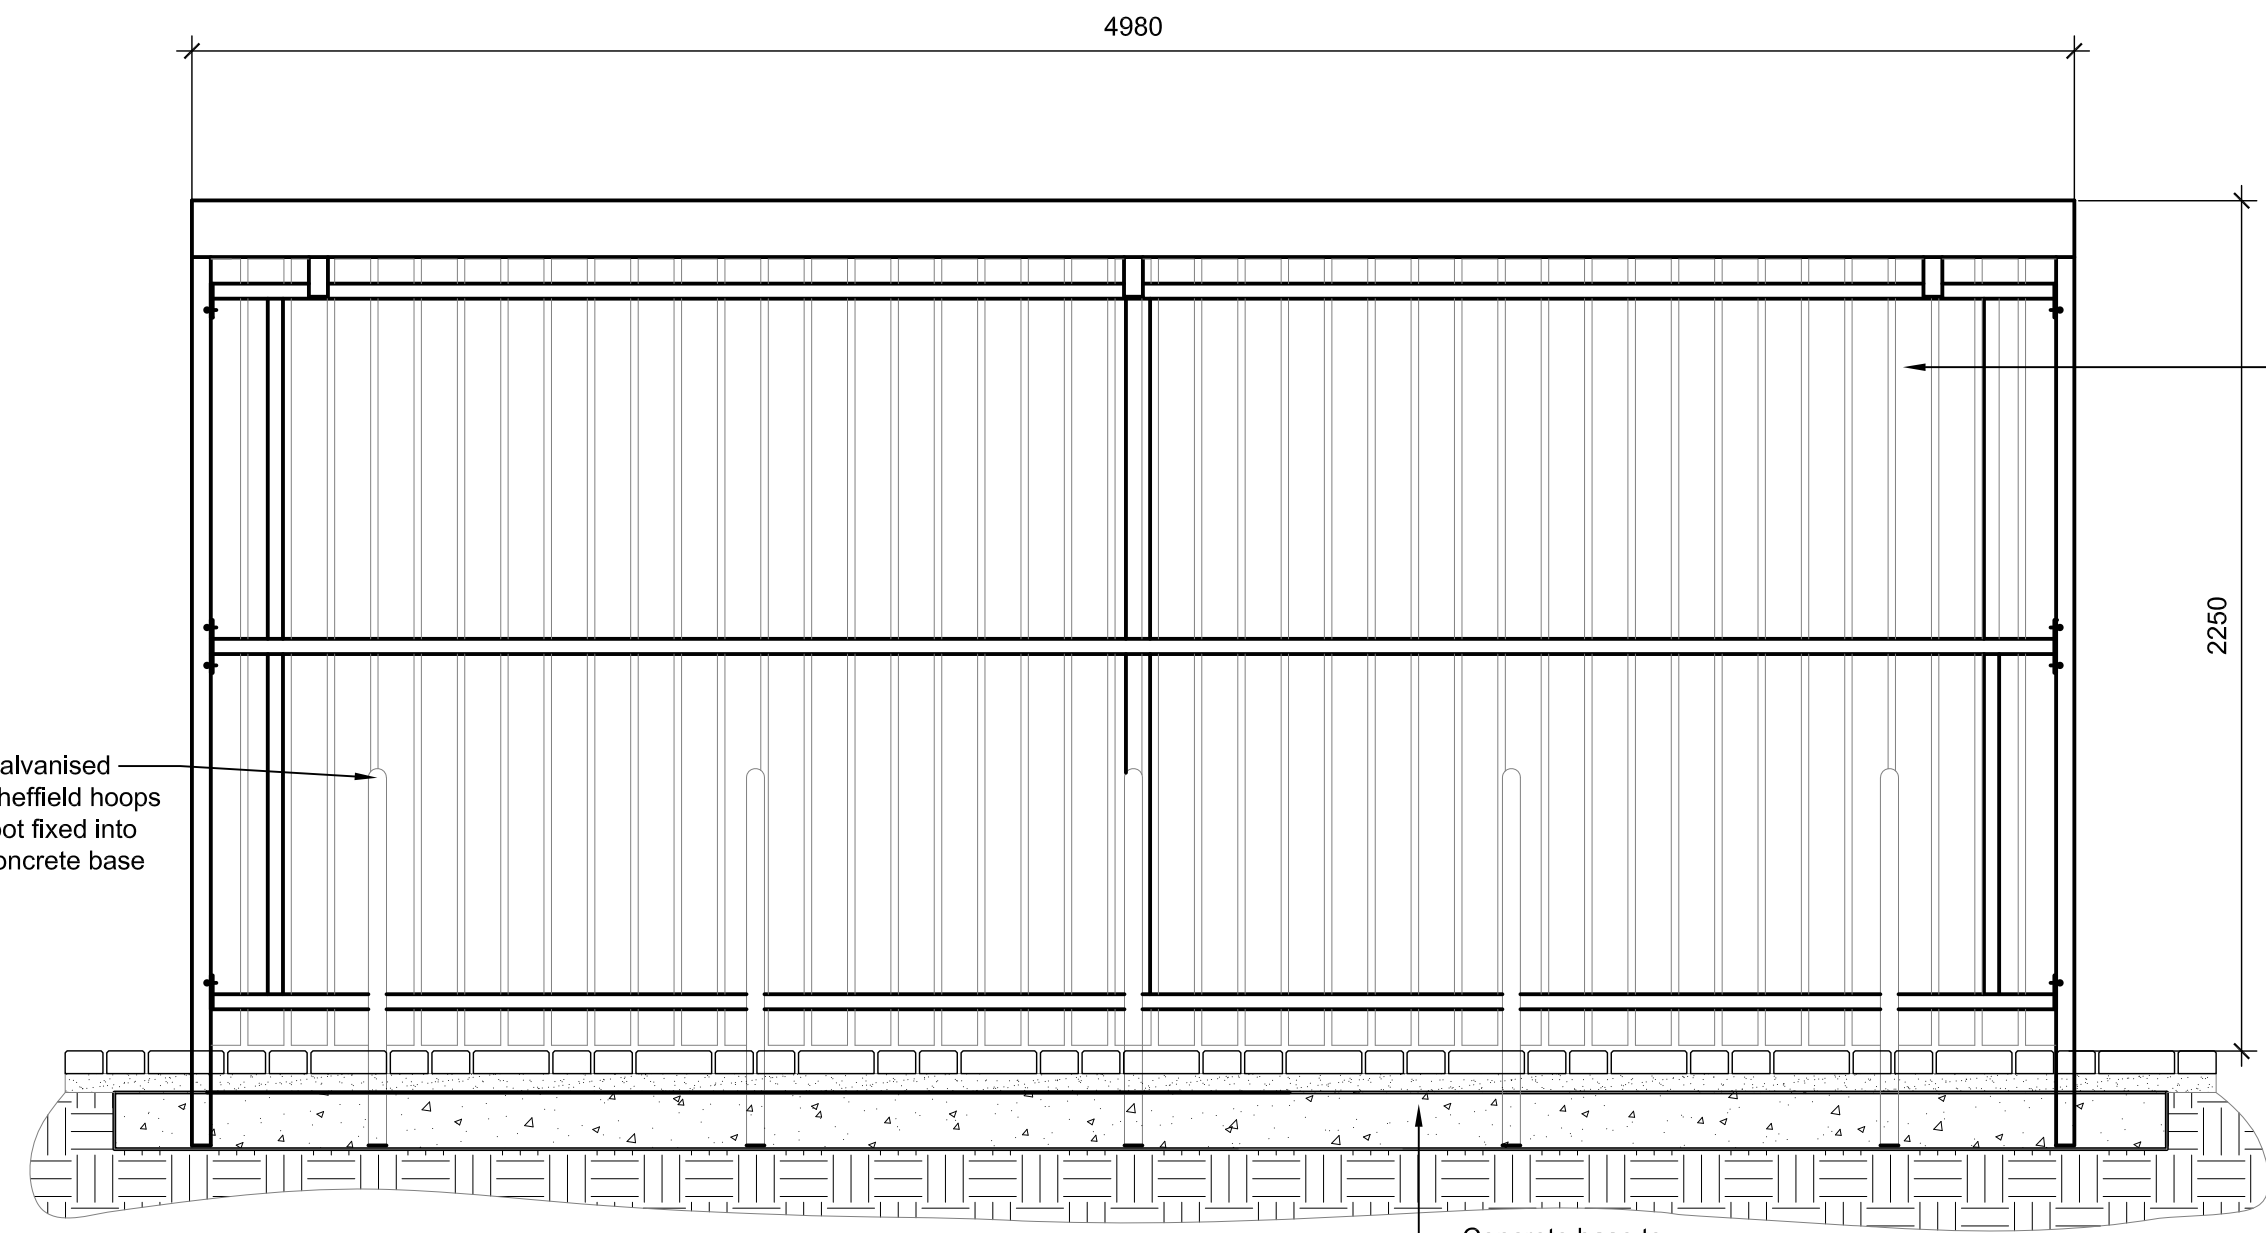

01
118 TYPICAL SHELTER FRONT ELEVATION
Falco Zan-180 with Sheffield hoops 1:20

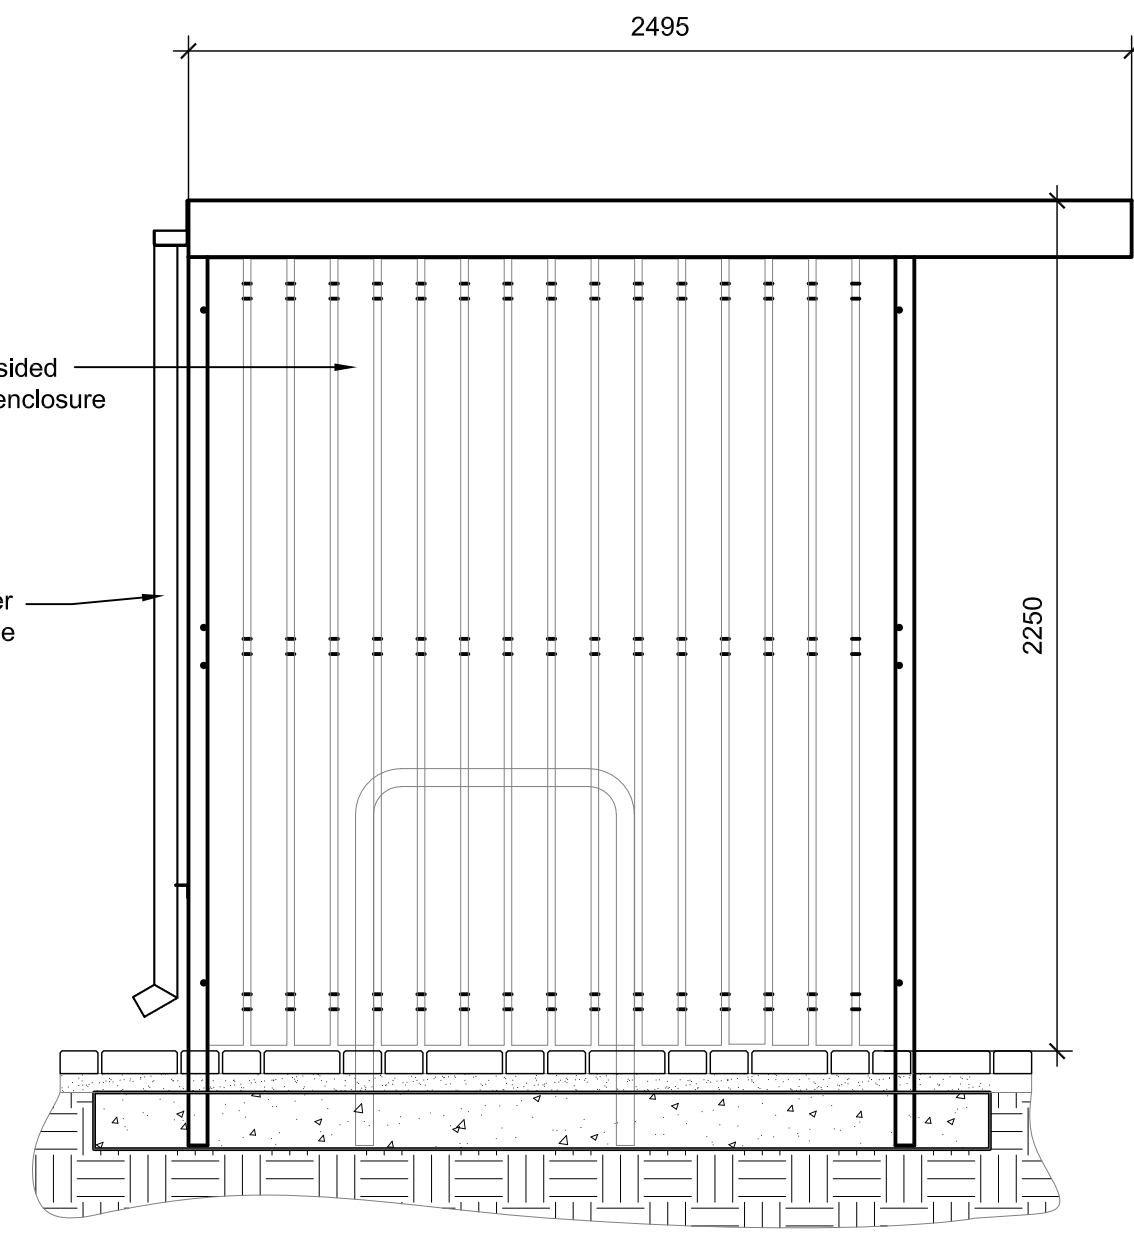

02
118 TYPICAL SHELTER SIDE ELEVATION
Falco Zan-180 with Sheffield hoops 1:20

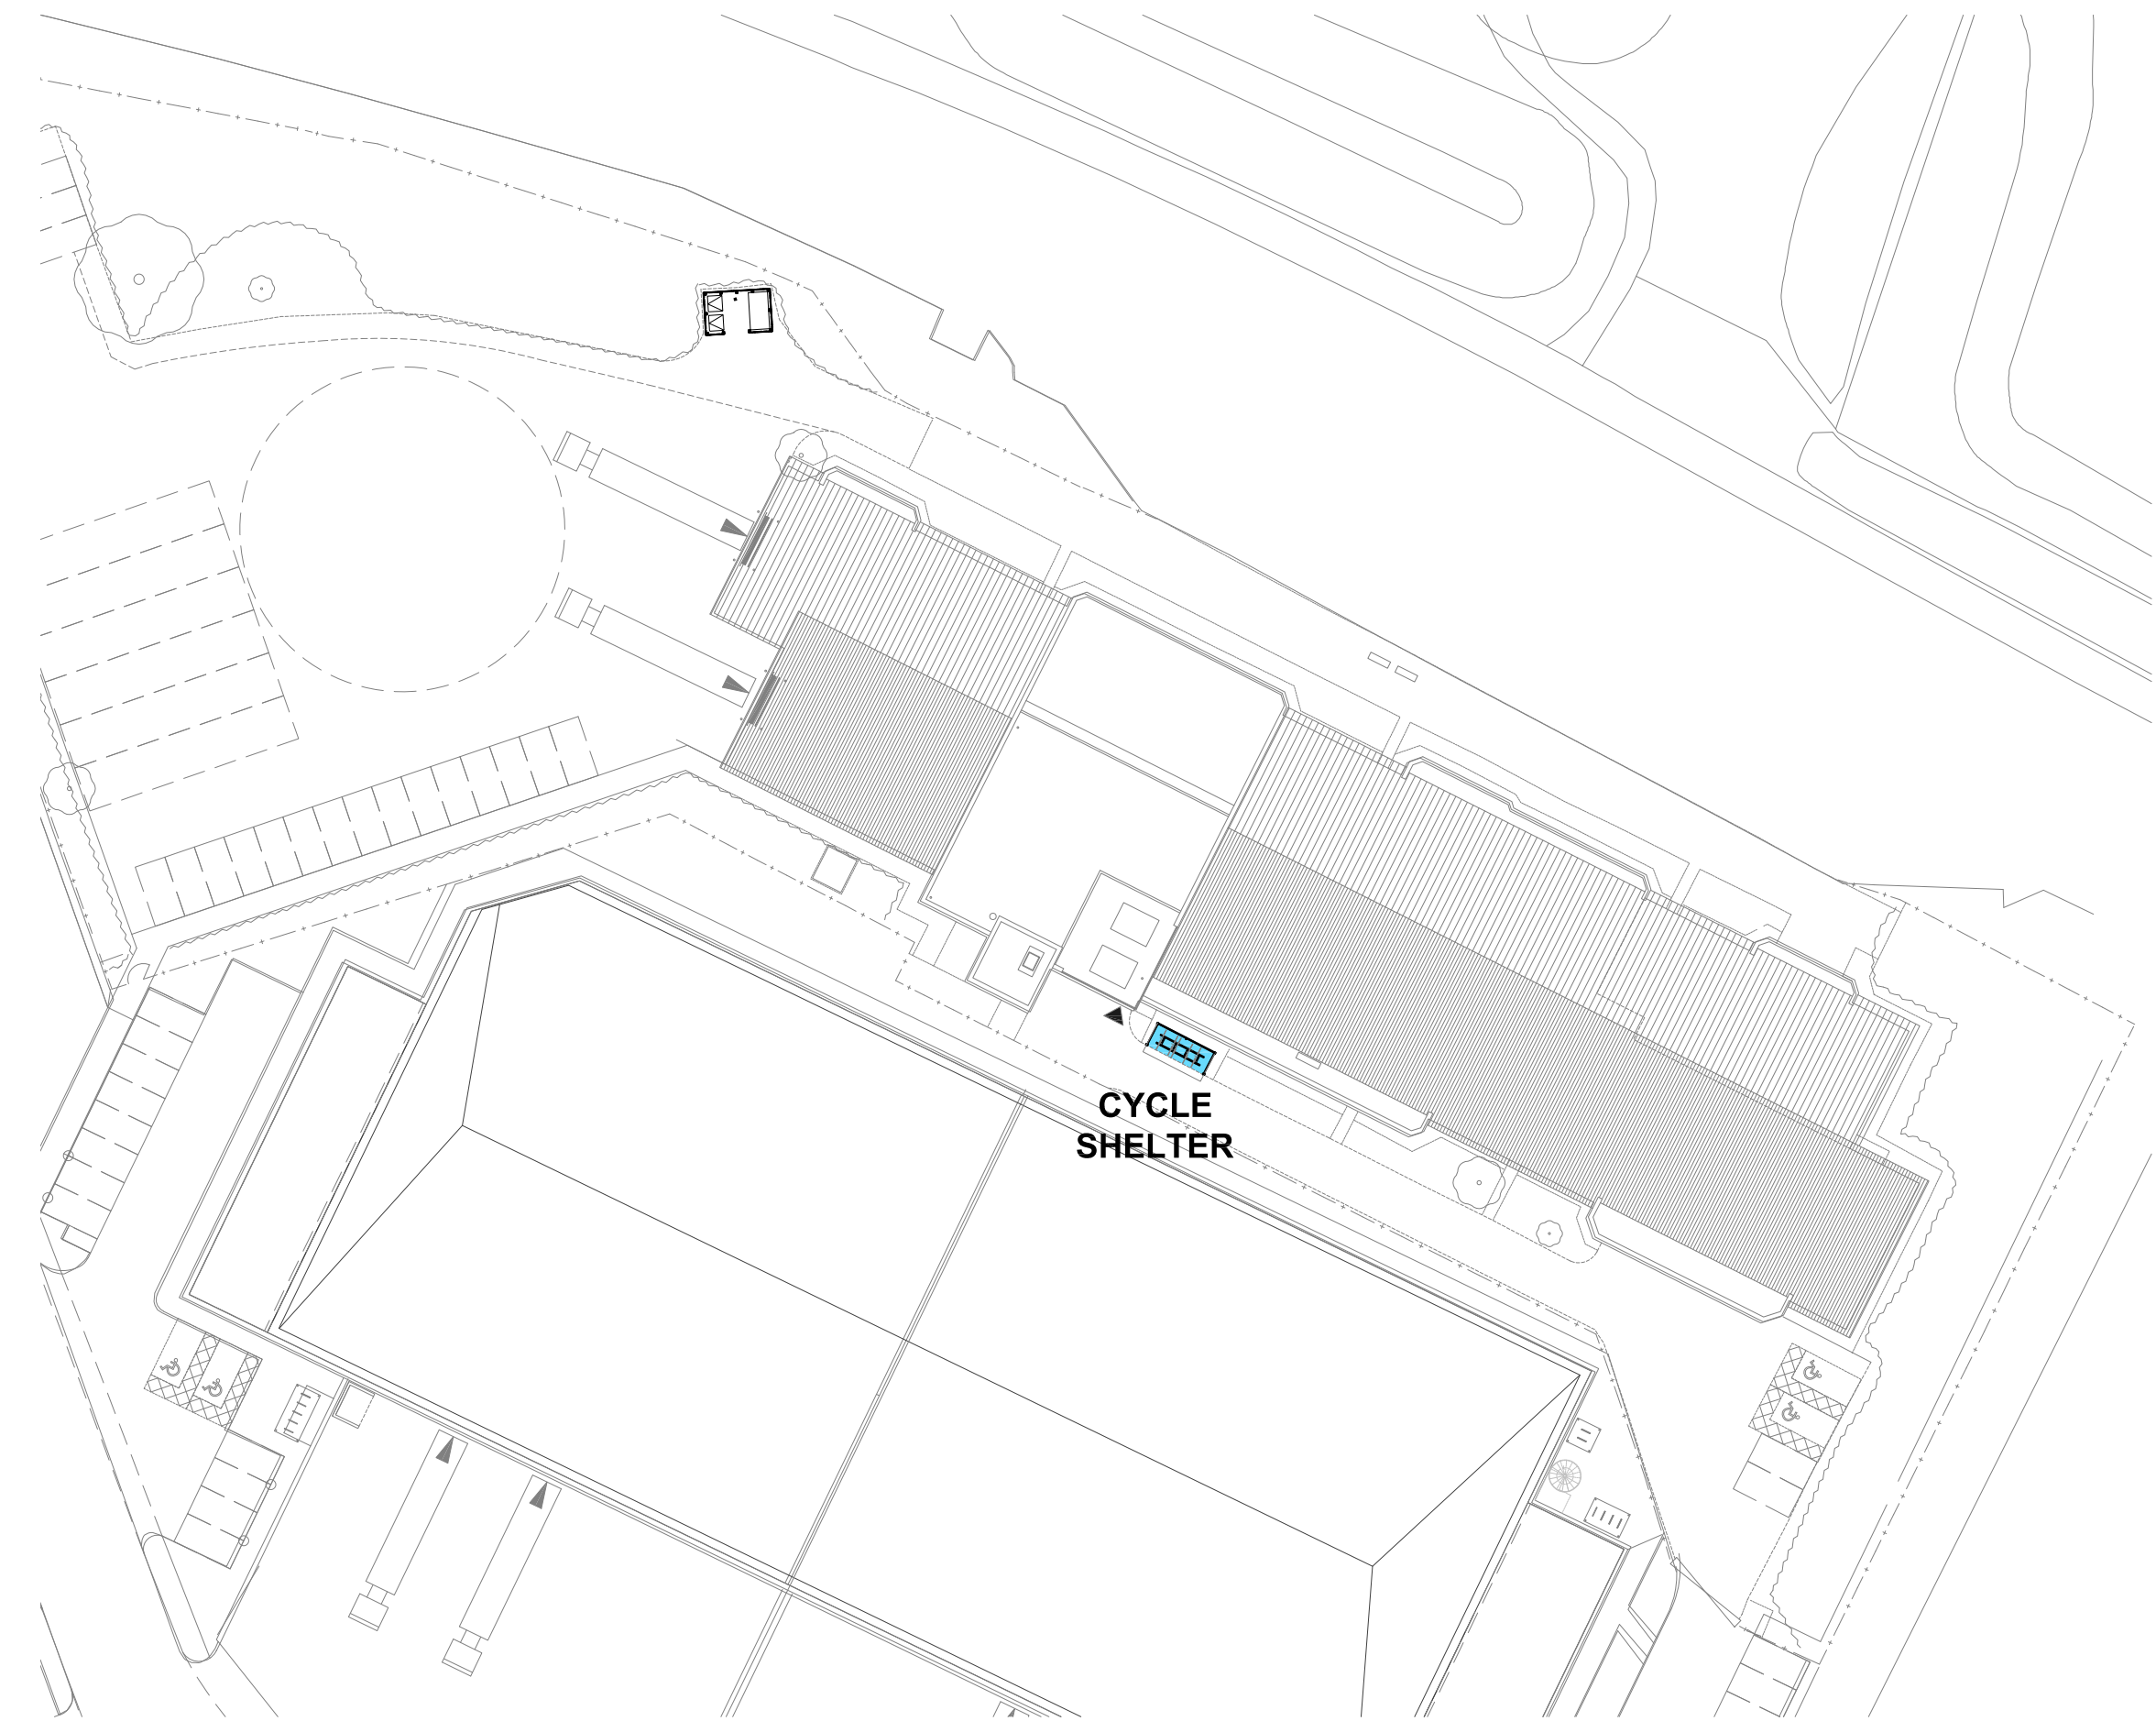

05
118 KEY PLAN
N/A

NOTES:

SUBJECT TO STATUTORY CONSENTS
BASED ON TOPOGRAPHICAL SURVEY 16608 TOPO-2D (07-08-14)
BASED ON OS MAP REPRODUCED BY PERMISSION OF CONTROLLER OF HM STATIONARY OFFICE (c) CROWN COPYRIGHT
COPYRIGHT RESERVED
DO NOT USE ELECTRONIC VERSIONS OF THIS DRAWING TO DETERMINE DIMENSIONS UNLESS SPECIFICALLY AUTHORISED BY MICHAEL SPARKS ASSOCIATES
IF USING AN ELECTRONIC VERSION OF THIS DRAWING FIGURED DIMENSIONS TAKE PRECEDENCE AND NOTIFY MICHAEL SPARKS ASSOCIATES OF ANY DISCREPANCIES

BASED ON: HOLLIS GLOBAL'S, SITE PLAN AND FLOOR PLANS.
REF: 91748-HLS-00-01-M2-G-10200-A7-01, 91748-HLS-00-02-M2-G-10104-A7-01 & 91797-HLS-00-GF-M2-G-10200-A7-01, DATED: 12.10.2020.

-	09.06.2023	FIRST ISSUE	SDD	PW
REV	DATE	NOTE	DRAW	CHK


CYCLE PROVISION

FLOOR AREA = 2,790SQM

1NO. SPACE PER 500 SQM (STAFF) = 7NO. SPACES FOR EMPLOYEES

1NO. SPACE PER 1000 SQM (VISITORS) = 3NO. SPACES FOR VISITORS

TOTAL - SPACES 10NO.

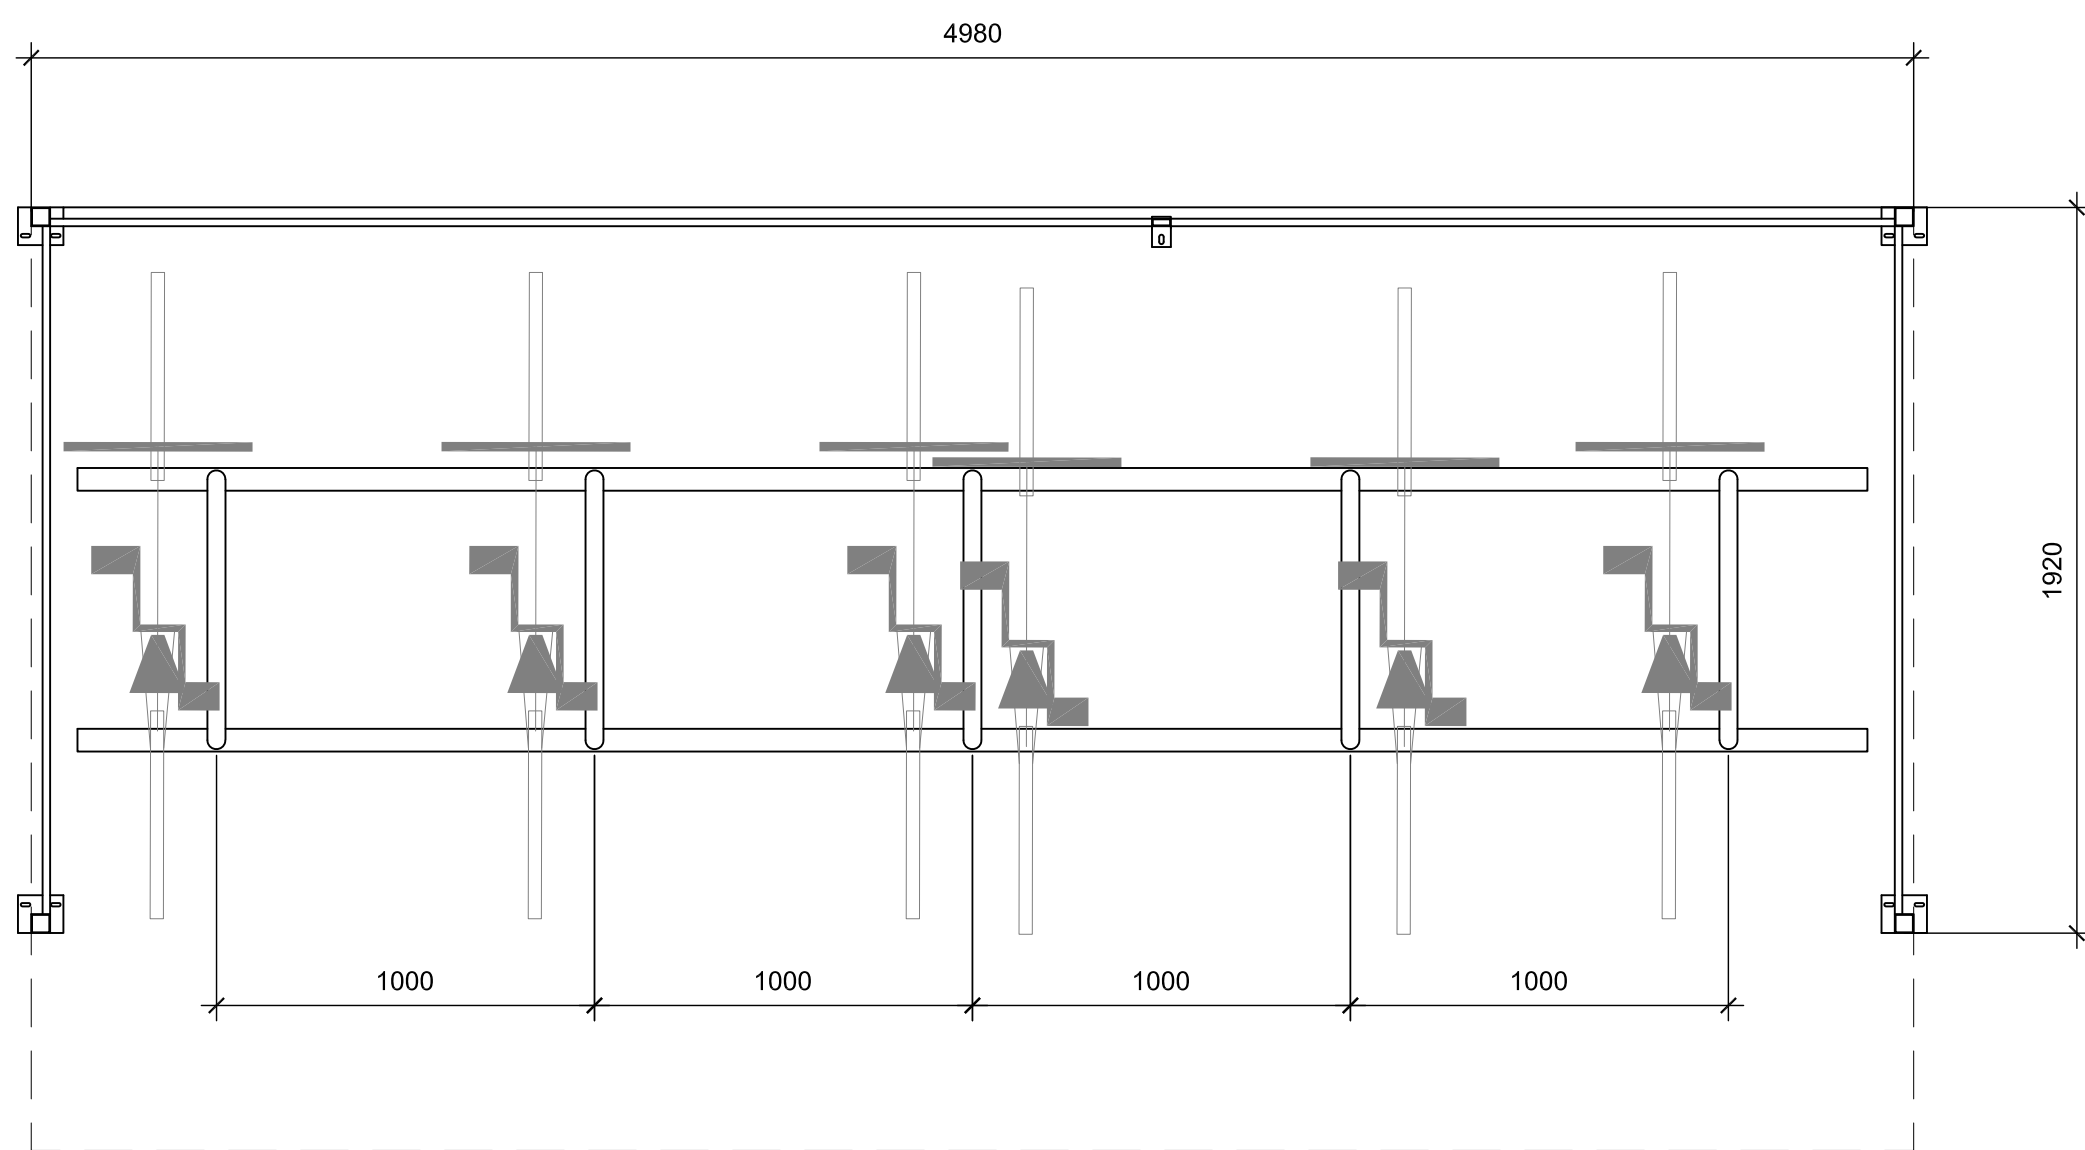

03
118 TYPICAL SHELTER PLAN DETAIL
Falco Zan-180 with Sheffield hoops 1:20



04
118 TYPICAL SHELTER IMAGE
Falco Zan-180 with Sheffield hoops NTS



CHARTERED ARCHITECTS
11 PLATO PLACE
ST. DIONIS ROAD
LONDON SW6 4TU
TELEPHONE 020 7736 6162
FAX 020 7736 3696
www.mso-architects.co.uk

TITLE
DAWLEY RD, HAYES

DRAWING
PROPOSED CYCLE PROVISION

CLIENT
PROLOGIS UK LTD

DATE JUNE 2023	SCALE 1:20@A1	DRAWN PF
STATUS PLANNING		CHECKED PW

DRAWING NUMBER
31515-PL-118