



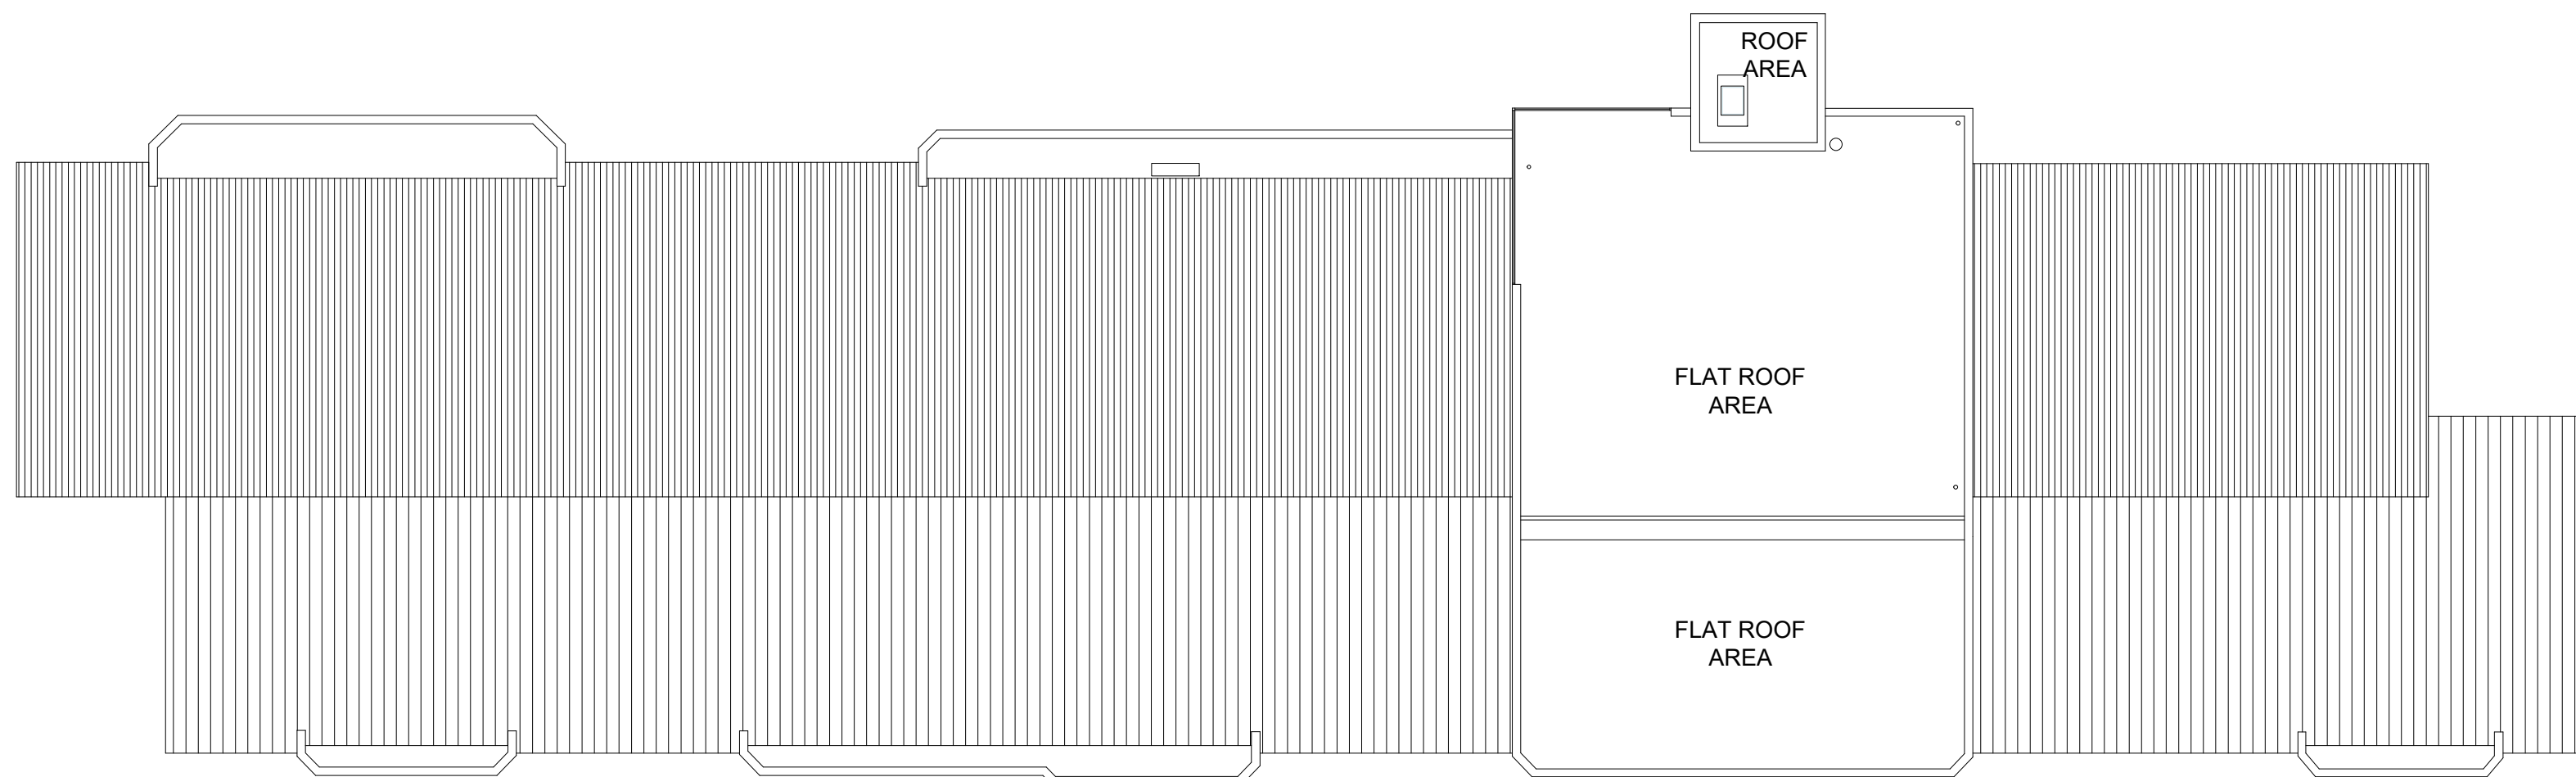

03
115

ROOF PLAN


1:250

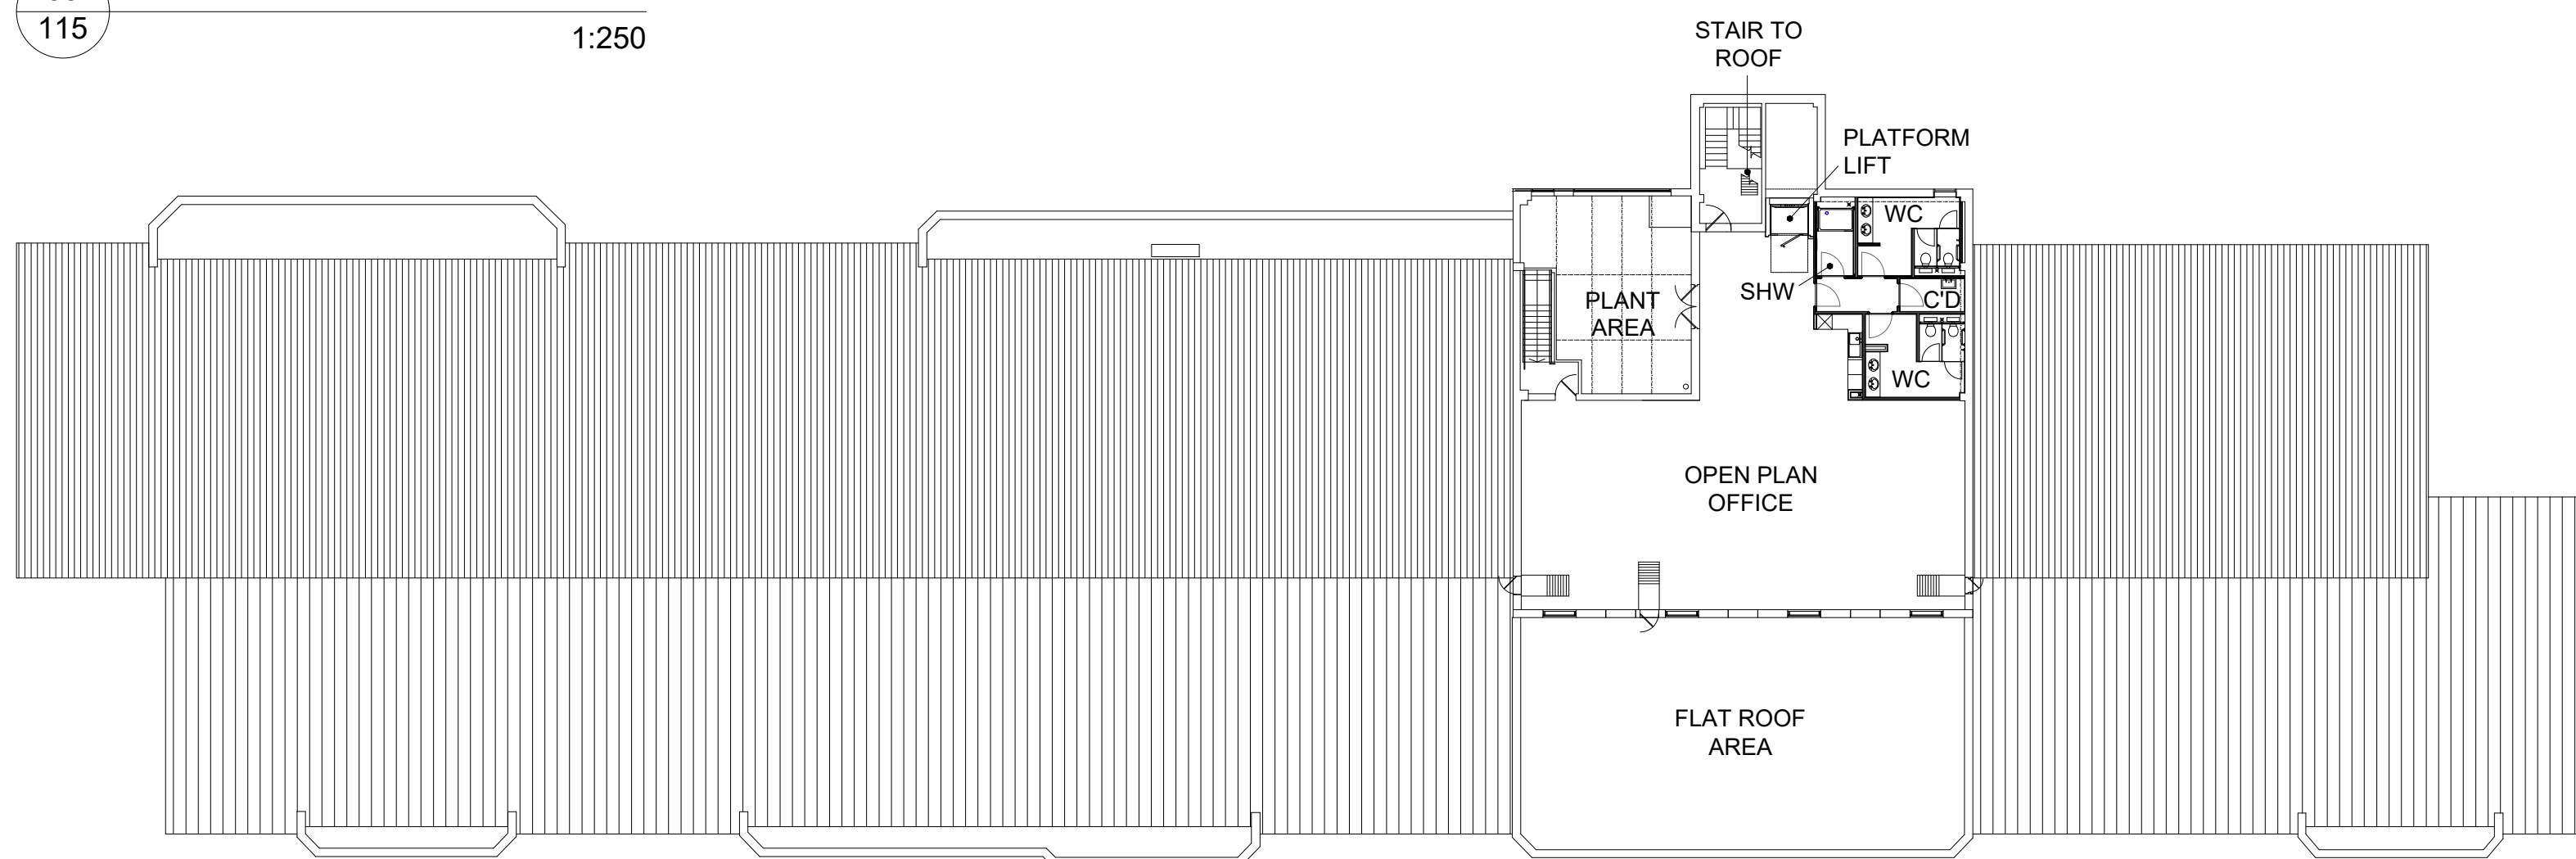

02
115

PLANT FIRST FLOOR PLAN

1:250

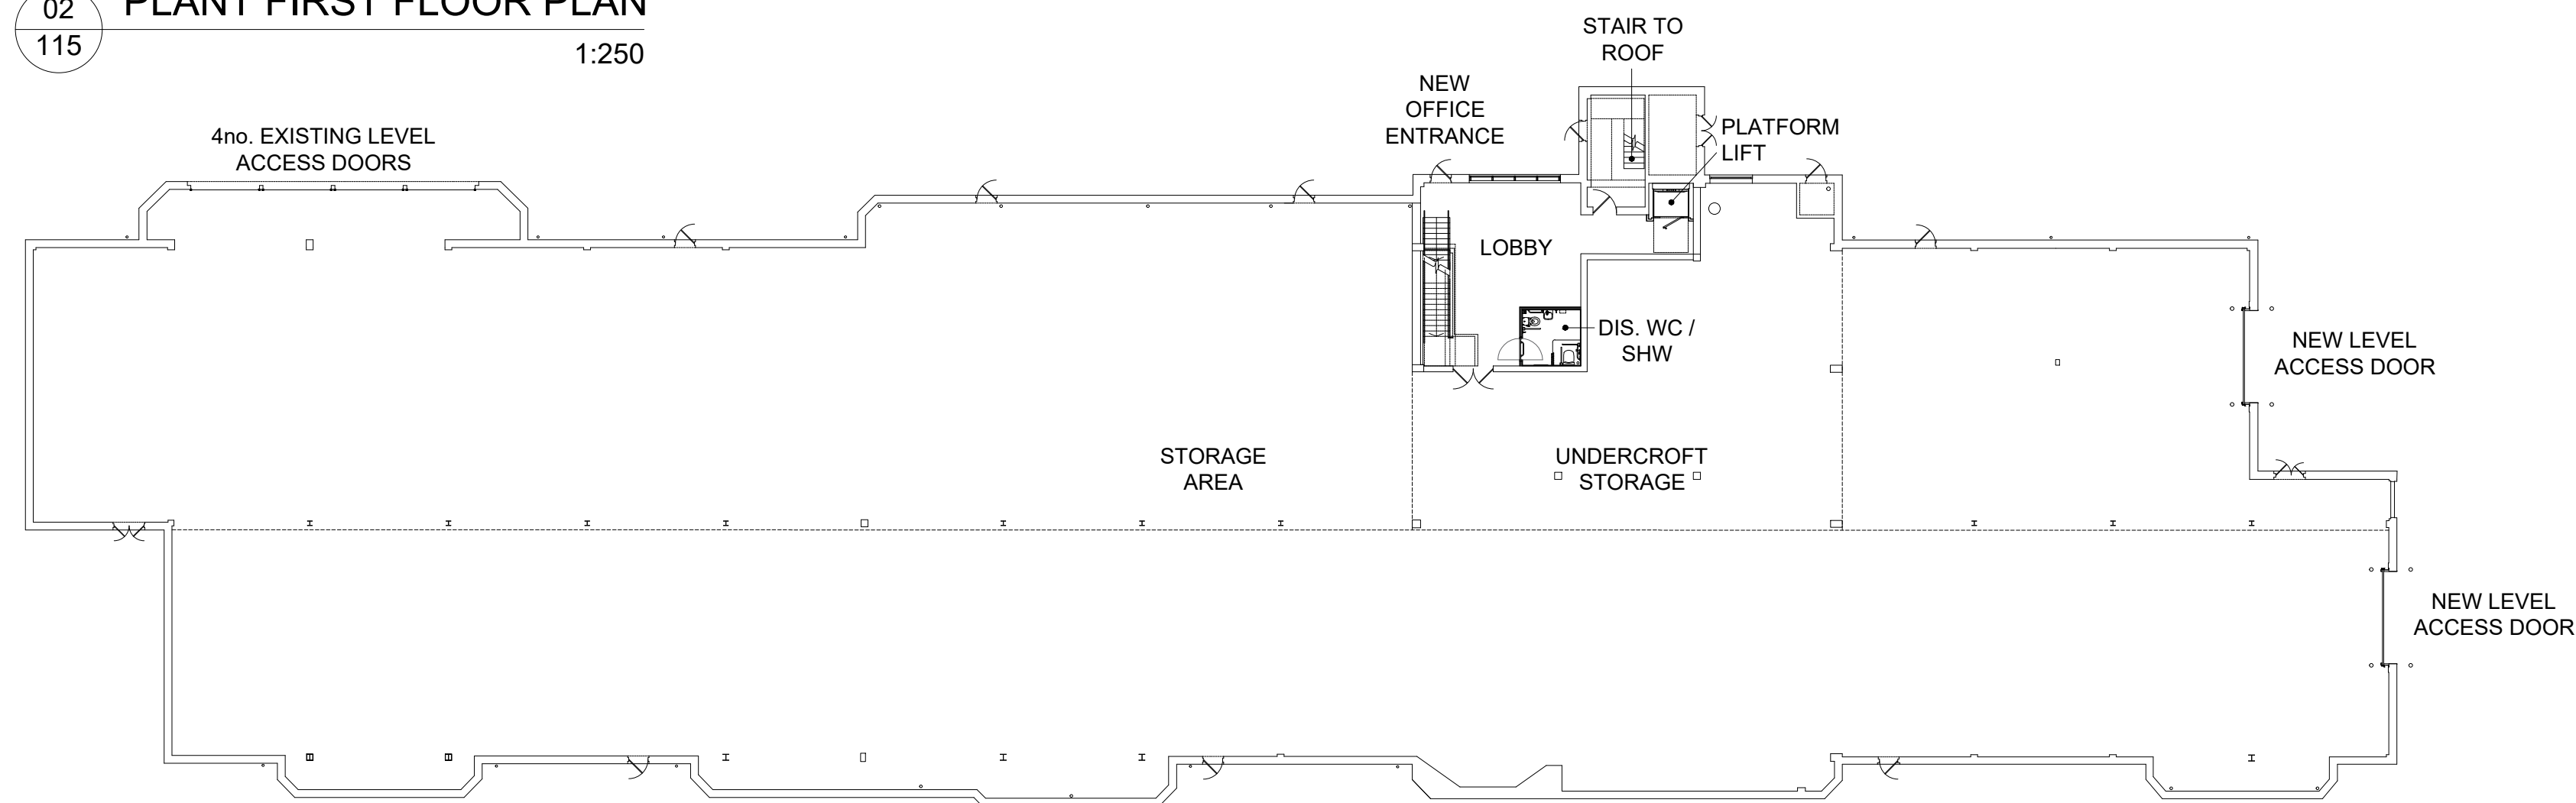

01
115

GROUND FLOOR PLAN

1:250

NOTES:

SUBJECT TO STATUTORY CONSENTS


BASED ON TOPOGRAPHICAL SURVEY 16608 TOPO-2D (07-08-14)

BASED ON OS MAP REPRODUCED BY PERMISSION OF CONTROLLER OF HM STATIONARY OFFICE (c) CROWN COPYRIGHT

COPYRIGHT RESERVED

DO NOT USE ELECTRONIC VERSIONS OF THIS DRAWING TO DETERMINE DIMENSIONS UNLESS SPECIFICALLY AUTHORISED BY MICHAEL SPARKS ASSOCIATES

IF USING AN ELECTRONIC VERSION OF THIS DRAWING FIGURED DIMENSIONS TAKE PRECEDENCE AND NOTIFY MICHAEL SPARKS ASSOCIATES OF ANY DISCREPANCIES

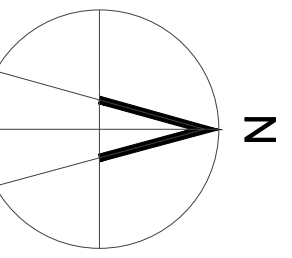

BASED ON: HOLLIS GLOBAL'S.
SITE PLAN AND FLOOR PLANS.
REF: 91748-HLS-00-01-M2-G-10200-A7-01, 91748-HLS-00-R1-M2-G-10200-A7-01,
91748-HLS-00-Z0-M2-G-10104-A7-01 & 91797-HLS-00-GF-M2-G-10200-A7-01.
DATED: 12.10.2020.



REV	DATE	NOTE	DRAW	CHK



CHARTERED ARCHITECTS
11, PLATO PLACE
STUDIOS ROAD
LONDON SW6 4TU
TELEPHONE 020 7736 6162
FAX 020 7736 3896
www.msa-architects.co.uk



TITLE
DAWLEY RD, HAYES

DRAWING
PROPOSED FLOOR PLANS
CLIENT
PROLOGIS UK LTD

DATE APRIL 2023	SCALE 1:250@A1/1:500@A3	DRAWN SDD
STATUS PLANNING		CHECKED PW

DRAWING NUMBER
31515-PL-115