

NOTES:

SUBJECT TO STATUTORY CONSENTS

BASED ON TOPOGRAPHICAL SURVEY 16608 TOPO-2D (07-08-14)







BASED ON OS MAP REPRODUCED BY PERMISSION OF CONTROLLER OF HM STATIONARY OFFICE (c) CROWN COPYRIGHT

COPYRIGHT RESERVED

DO NOT USE ELECTRONIC VERSIONS OF THIS DRAWING TO DETERMINE DIMENSIONS UNLESS SPECIFICALLY AUTHORISED BY MICHAEL SPARKS ASSOCIATES

IF USING AN ELECTRONIC VERSION OF THIS DRAWING FIGURED DIMENSIONS TAKE PRECEDENCE AND NOTIFY MICHAEL SPARKS ASSOCIATES OF ANY DISCREPANCIES

BASED ON: HOLLIS GLOBAL'S.  
SITE PLAN AND FLOOR PLANS.  
REF: 91748-HLS-00-01-M2-G-10200-A7-01, 91748-HLS-00-R1-M2-G-10200-A7-01, 91748-HLS-00-Z0-M2-G-10104-A7-01 & 91797-HLS-00-GF-M2-G-10200-A7-01.  
DATED: 12.10.2020.

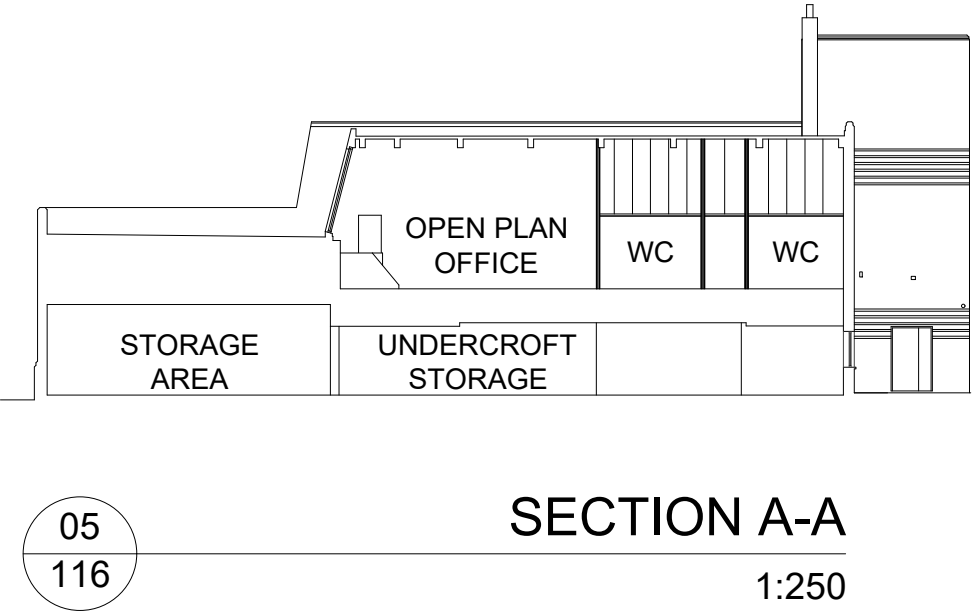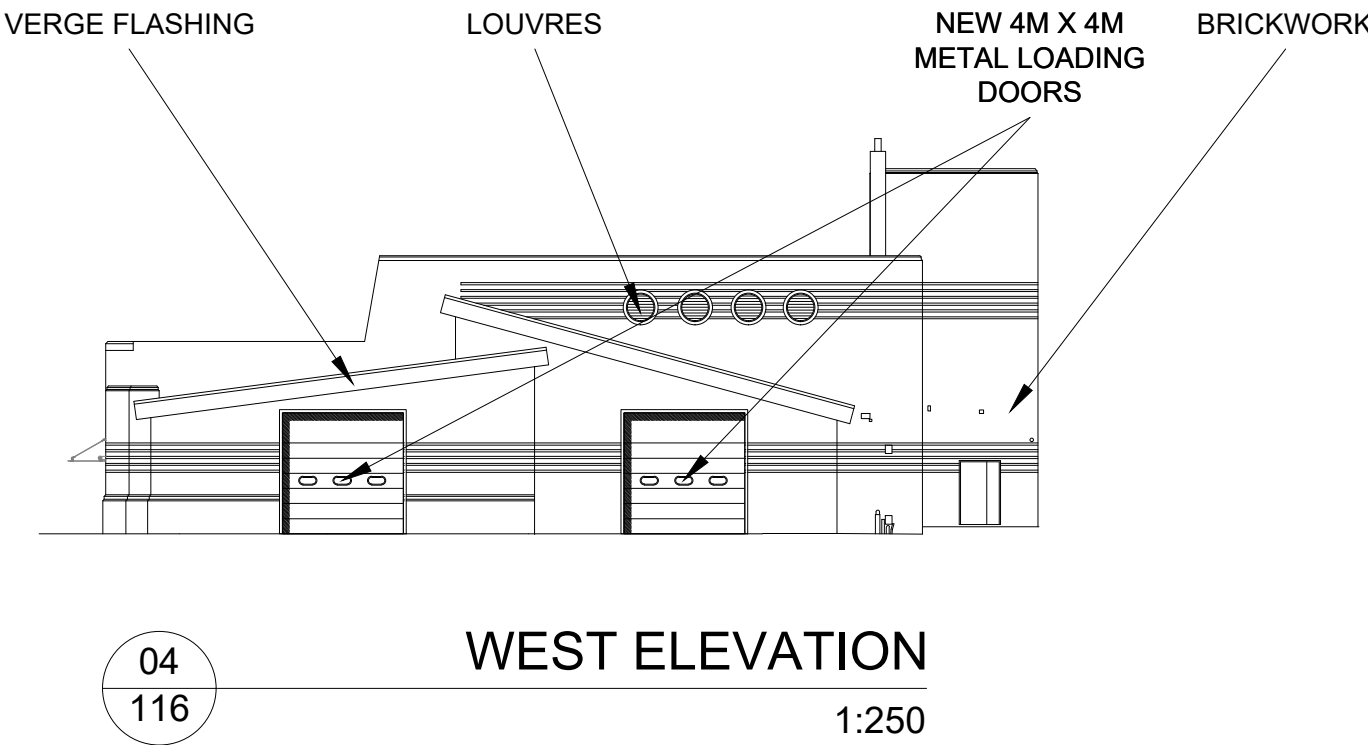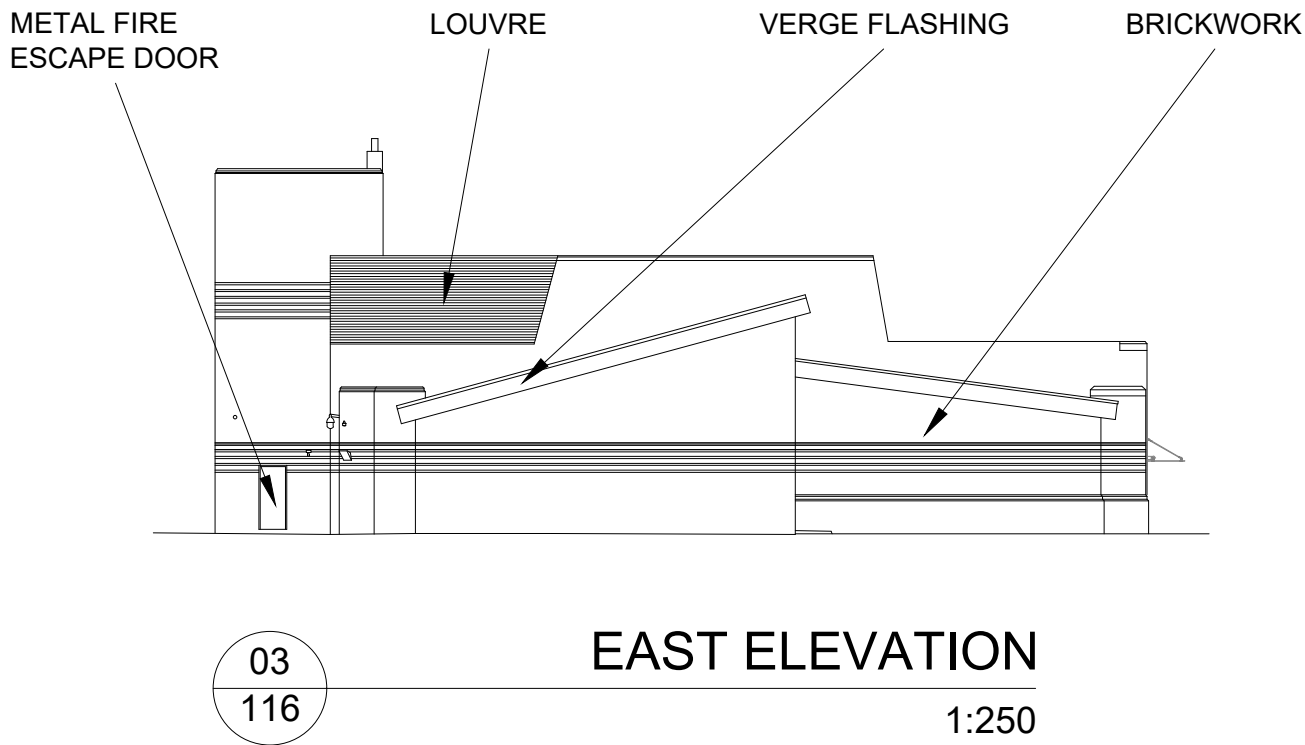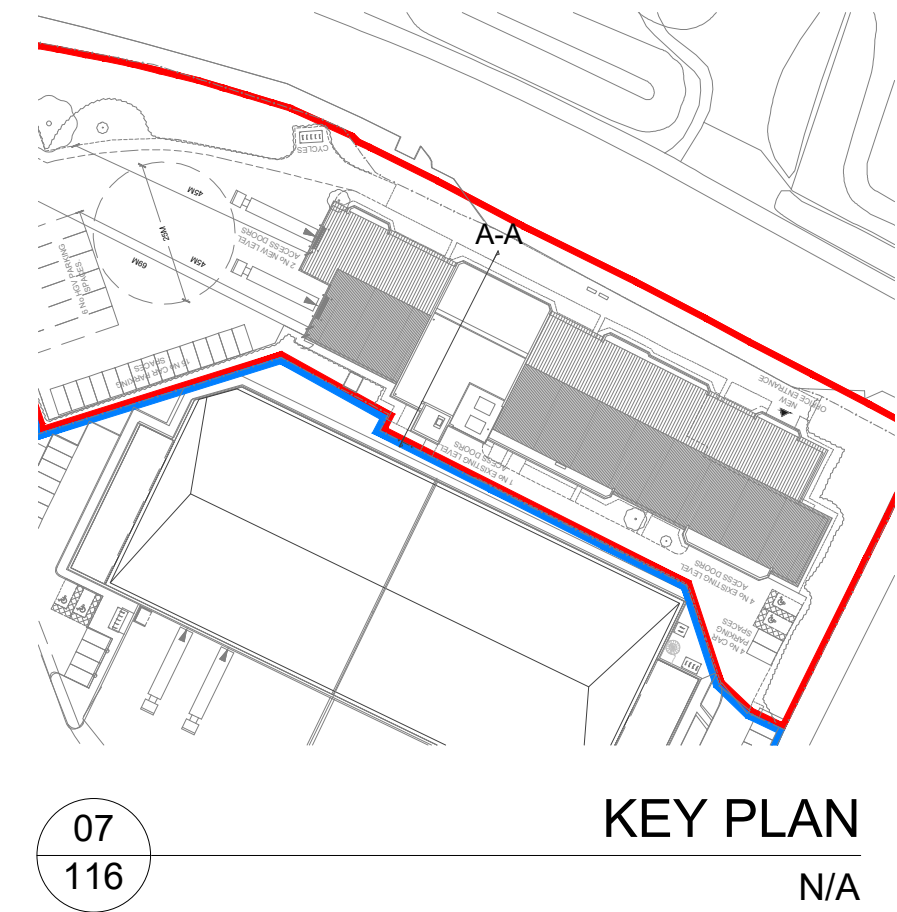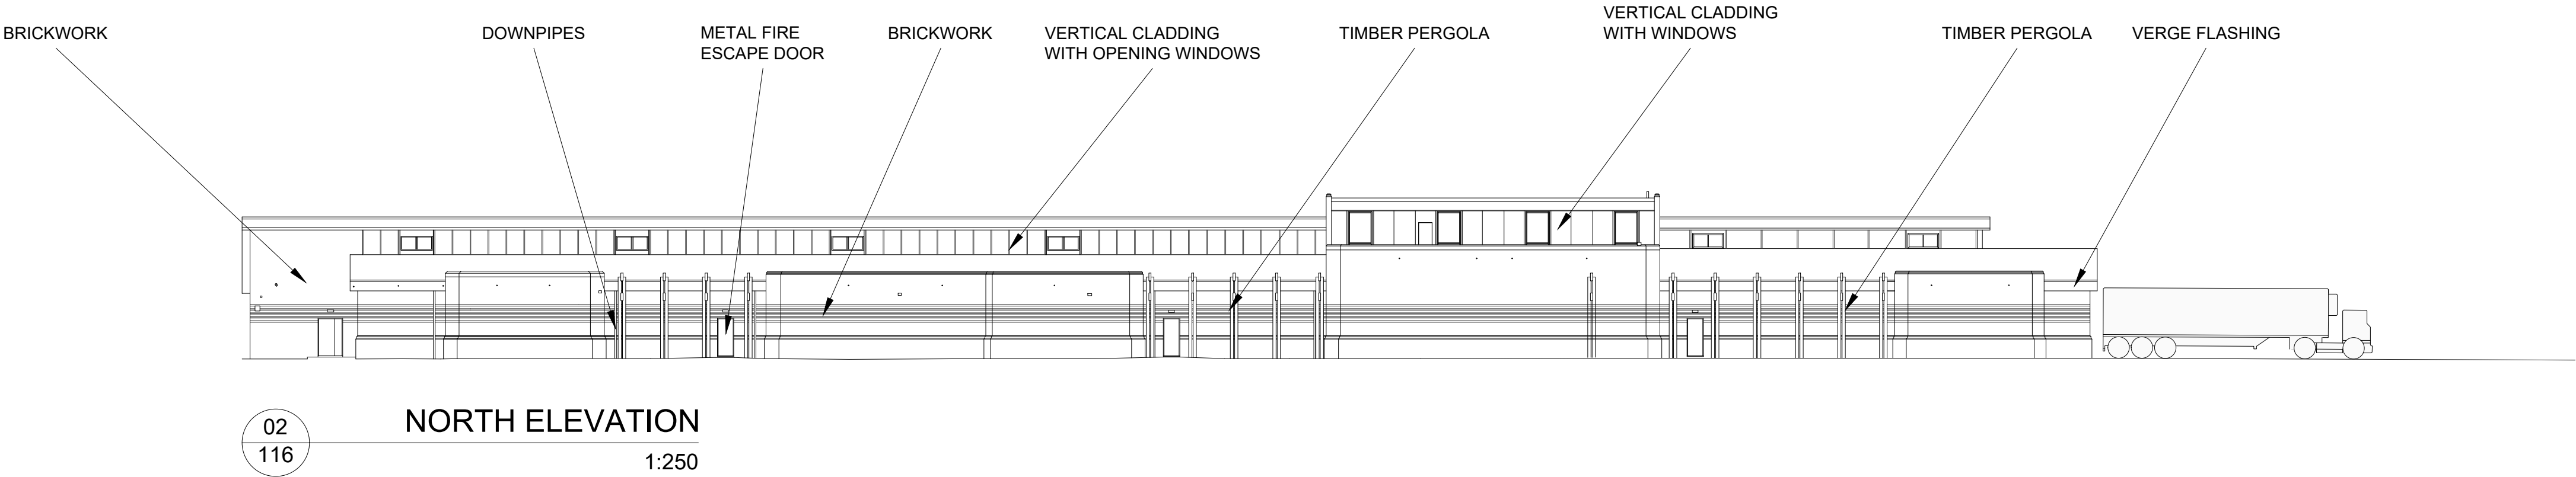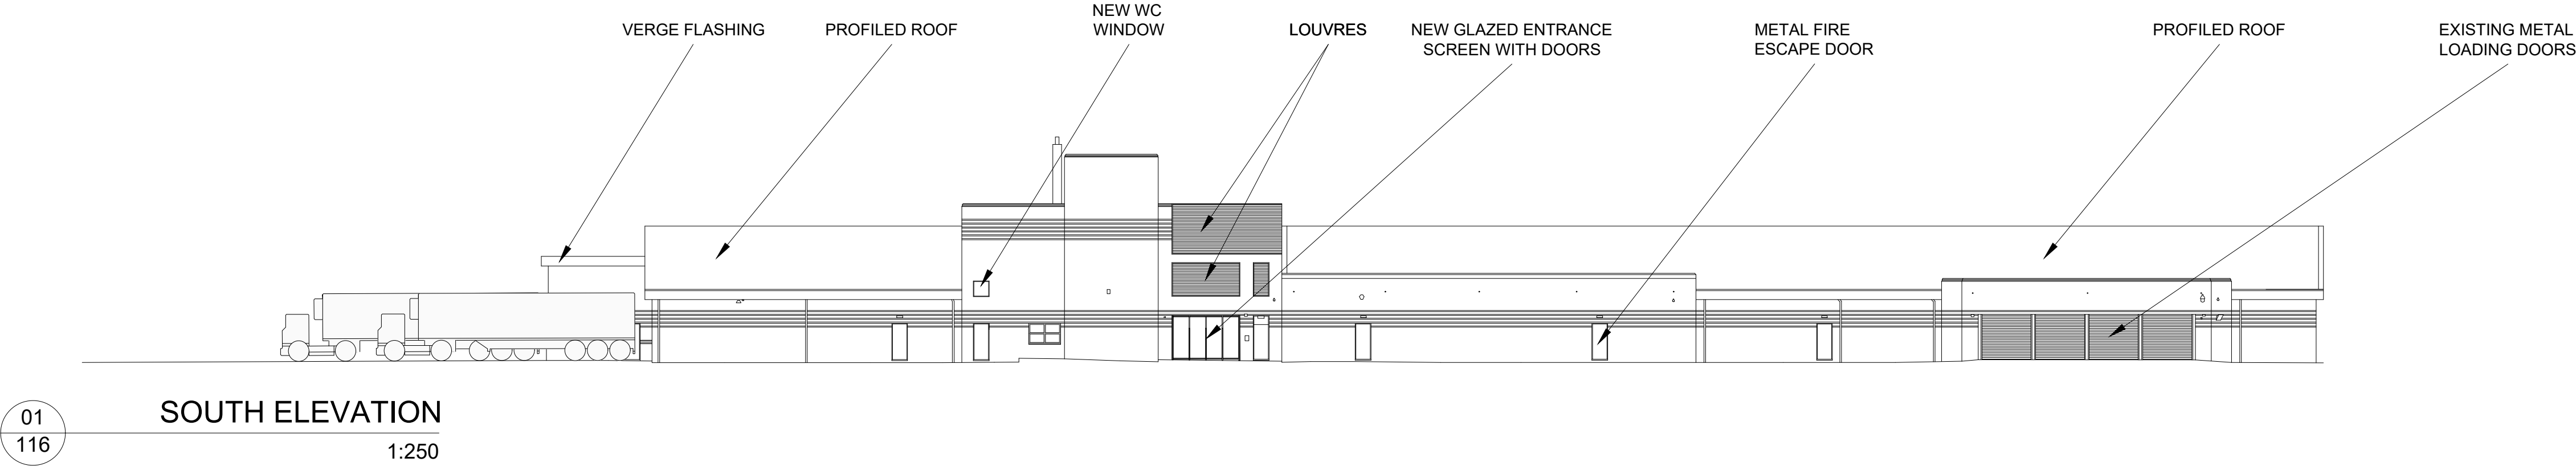

|   |      |                            |  |               |       |
|---|------|----------------------------|--|---------------|-------|
|   |      |                            |  |               |       |
| REV   | DATE | NOTE                       |  | DRAW          | CHECK |
|   |      |                            |  |               |       |
| <div><div><div>MICHAEL SPARKS ASSOCIATES</div><div>CHARTERED ARCHITECTS</div><div>11 PLATO PLACE<br/>STUDIOS ROAD<br/>LONDON SW6 4TU</div><div>TELEPHONE 020 7736 6162<br/>FAX 020 7736 3896<br/>www.msa-architects.co.uk</div></div><div><div>PROLOGIS™</div><div></div></div></div> |      |                            |  |               |       |
| TITLE<br>DAWLEY RD, HAYES   |      |                            |  |               |       |
| DRAWING<br>PROPOSED ELEVATIONS & SECTIONS   |      |                            |  |               |       |
| CLIENT<br>PROLOGIS UK LTD   |      |                            |  |               |       |
| DATE<br>APRIL 2023   |      | SCALE<br>1:250@A1/1:500@A3 |  | DRAWN<br>PF   |       |
|   |      | STATUS<br>PLANNING         |  | CHECKED<br>PW |       |
| DRAWING NUMBER<br>31515-PL-116   |      |                            |  |               |       |