



PROJECT NO. 1545-0000-0000-0000
DATE 01/08/22
DRAWN BY JG
CHECKED BY JG
APPROVED BY JG

PROJECT NAME 2500 Spring Road, 100' W
PROJECT NO. 1545-0000-0000-0000
DATE 01/08/22
DRAWN BY JG
CHECKED BY JG
APPROVED BY JG

PROJECT NAME 2500 Spring Road, 100' W
PROJECT NO. 1545-0000-0000-0000
DATE 01/08/22
DRAWN BY JG
CHECKED BY JG
APPROVED BY JG

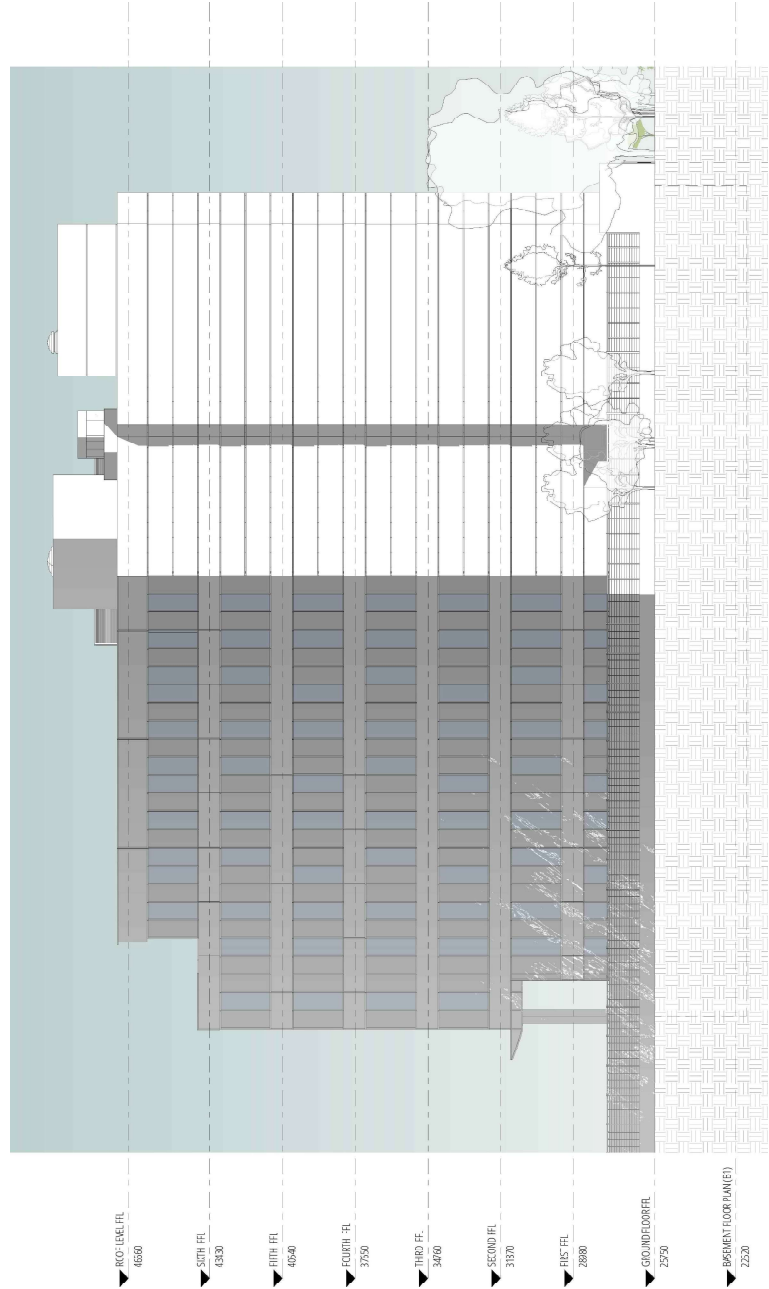

Proposed Rear/ South Elevation - Scale 1:100

NOTES:
1. ALL DIMENSIONS ARE IN FEET AND INCHES.
2. ALL DIMENSIONS ARE TO FACE UNLESS NOTED OTHERWISE.
3. ALL DIMENSIONS ARE TO FACE UNLESS NOTED OTHERWISE.
4. ALL DIMENSIONS ARE TO FACE UNLESS NOTED OTHERWISE.
5. ALL DIMENSIONS ARE TO FACE UNLESS NOTED OTHERWISE.