

OFF-STREET PARKING ————— DRIVEWAY PARKING - 2No. CARS


OFF-STREET PARKING ————— DRIVEWAY PARKING - 2No. CARS

DRAWING No.
C55/74TOL/24/OS

DRAWN AT A3 SIZE


Preliminary Drawing		Schematic Drawing	
Planning Drawing	✓	Building Control Drawing	
Construction Drawing		Other Drawing	

© Copyright Concept 55 (UK) Ltd

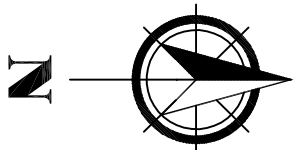


SITE LOCATION PLAN
Scale 1:1250

HATCHED AREA SHOWING
EXTENT OF PROPOSED
GROUND FLOOR EXTENSION

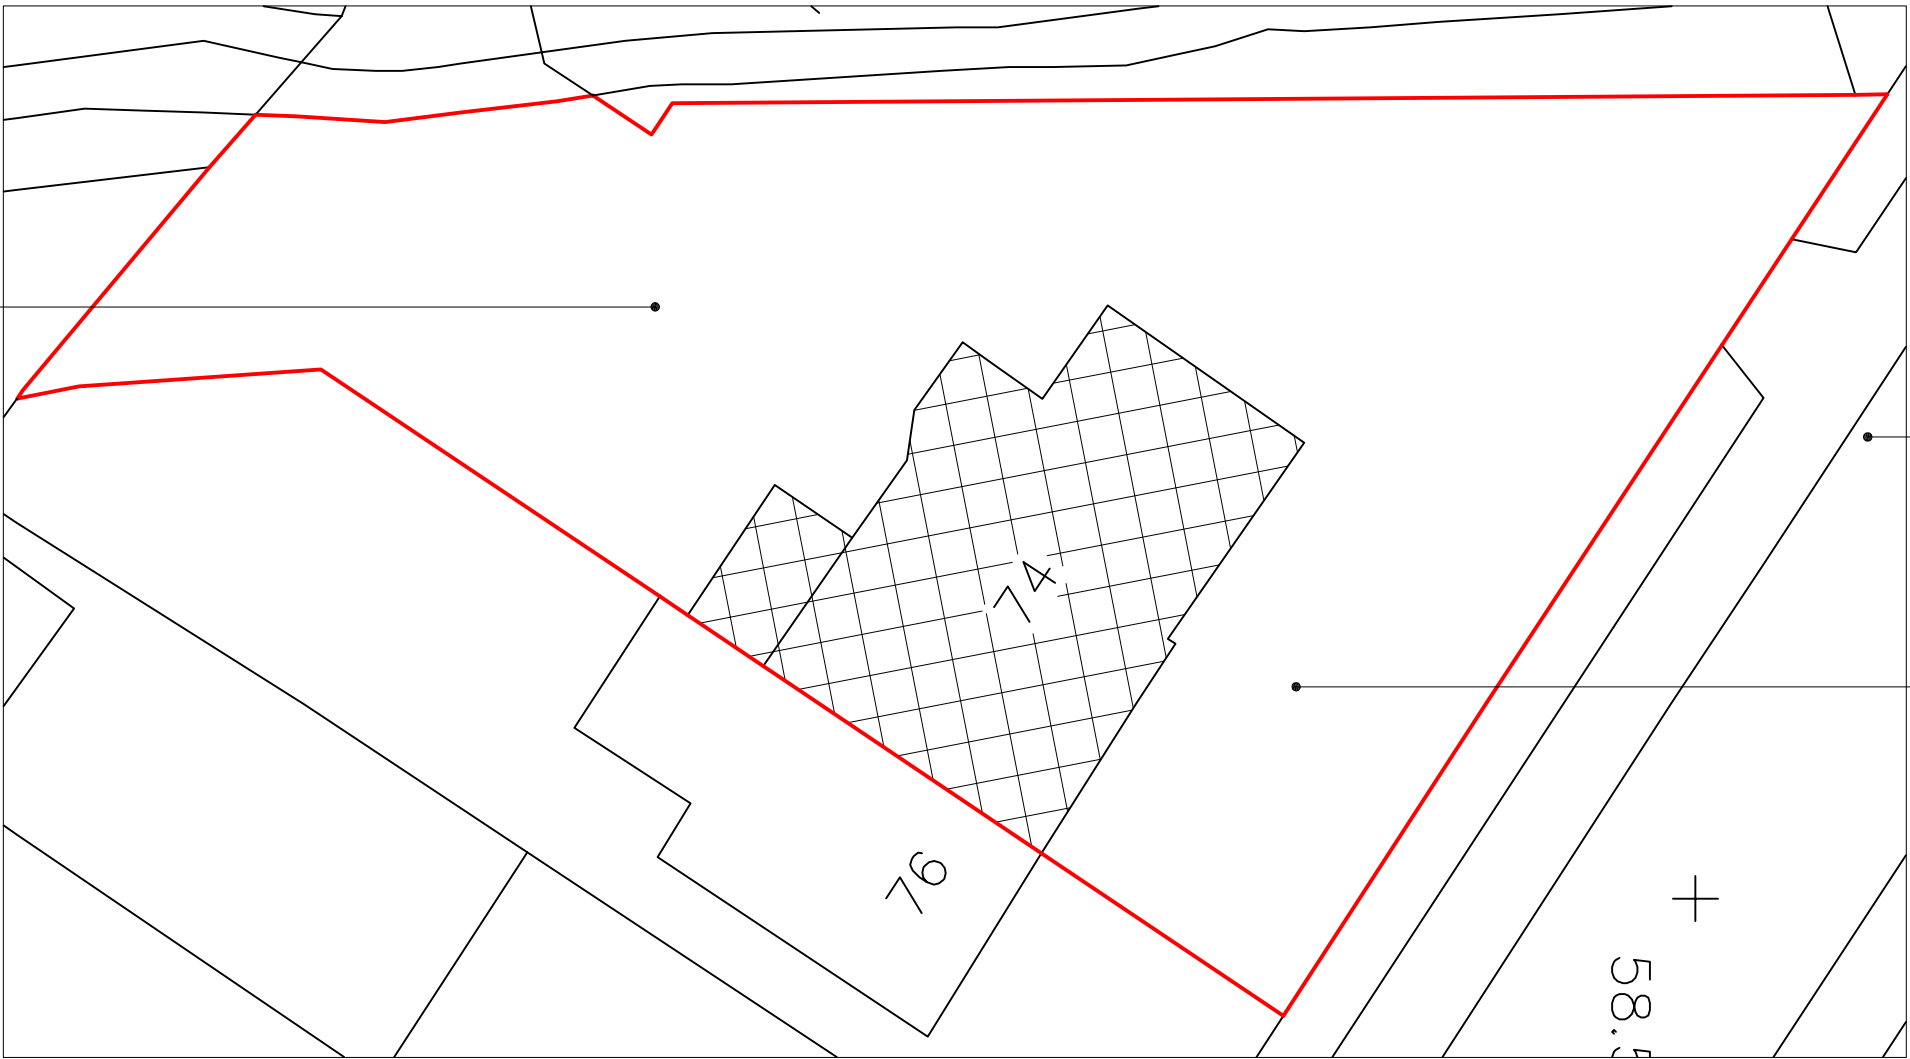

EXISTING SITE PLAN
Scale 1:200

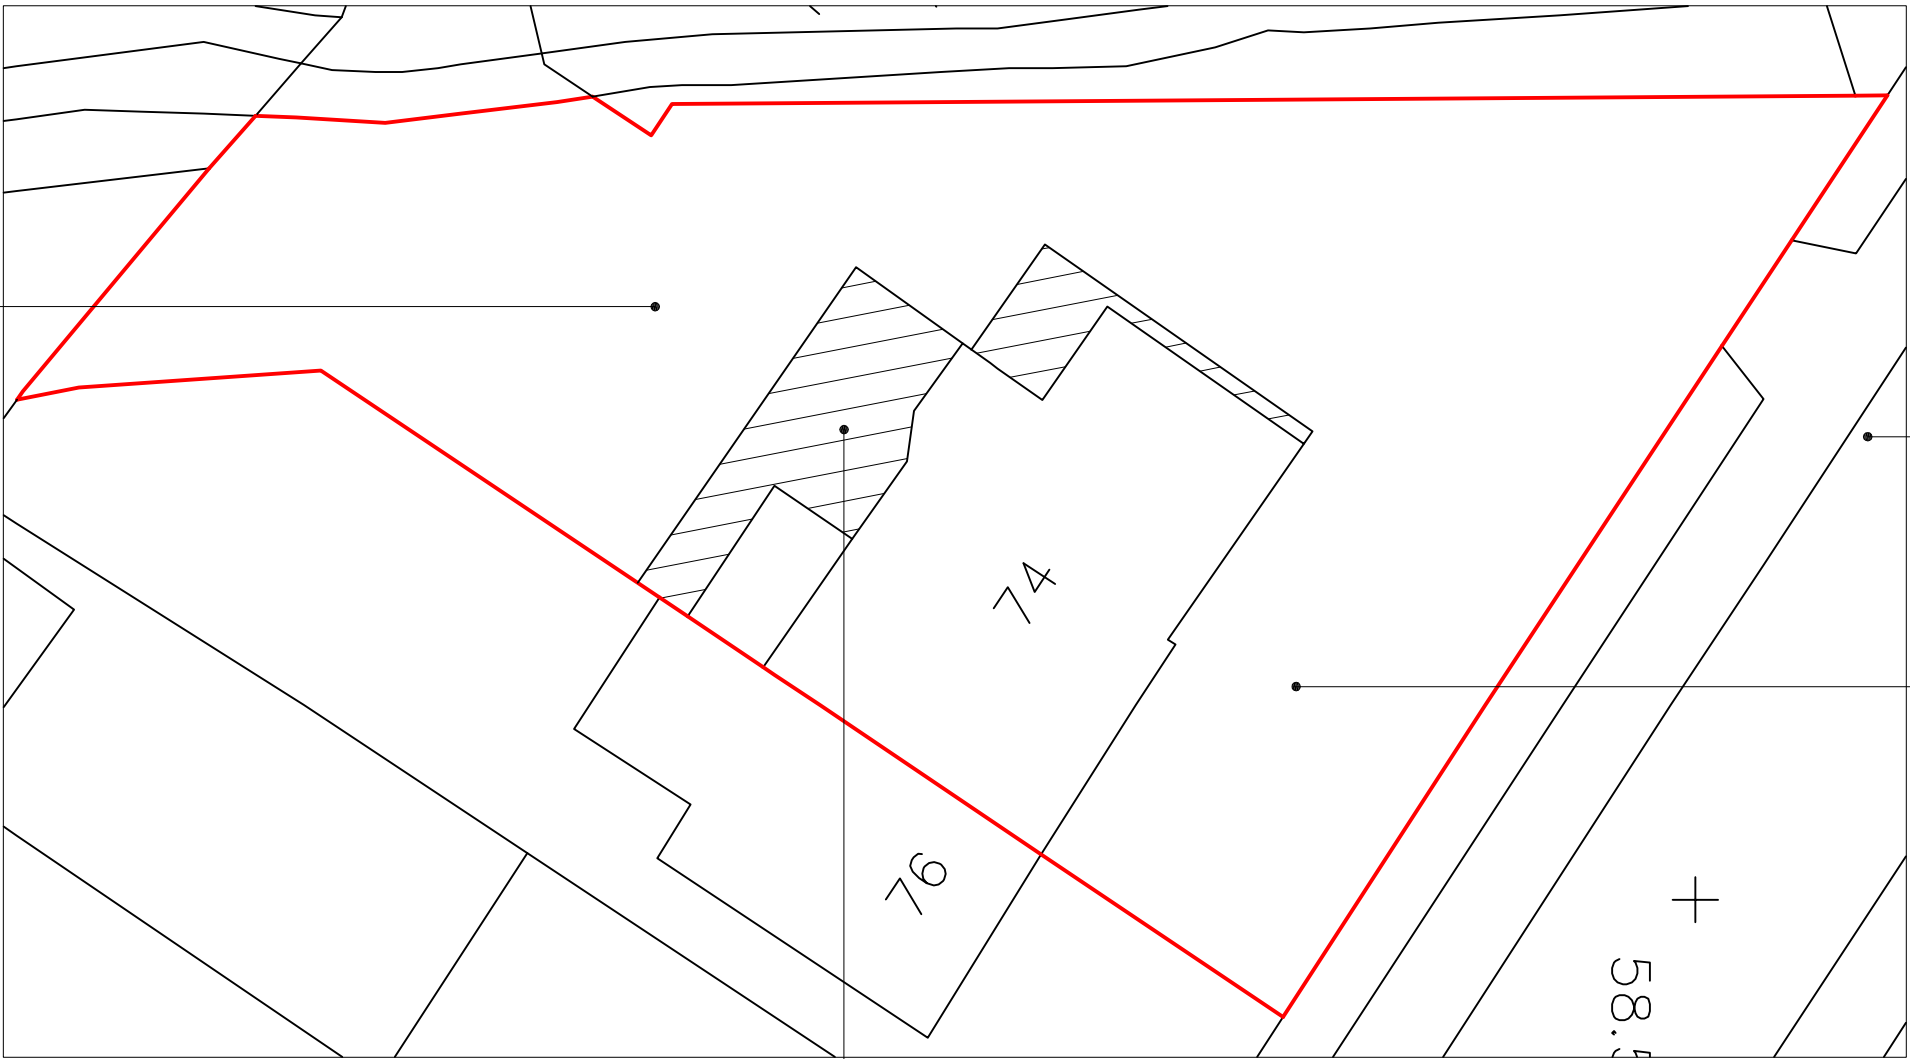

PROPOSED SITE PLAN
Scale 1:200



SCALE 1:200

REVISIONS :

concept55
architectural & structural design
95 SPRINGFIELD DRIVE
GANTS HILL
ILFORD
ESSEX IG2 6GT
TEL : 07811 333921

CLIENT :
MRS HIRANI
74, TOLCARNE DRIVE
PINNER
MIDDLESEX
HA5 2DG

PROJECT :
SINGLE STOREY REAR & SIDE
EXTENSION

DRAWN BY : TS SCALE : VARIOUS
DESIGNED BY : TS DATE : 04/2024

DRAWING No. **C55/74TOL/24/OS**