




DRAWING NO.

C55/74TOL/24/PL2


DRAWN AT A3 SIZE

Preliminary Drawing		Schematic Drawing	
Planning Drawing	✓	Building Control Drawing	
Construction Drawing		Other Drawing	


© Copyright Concept 55 (UK) Ltd

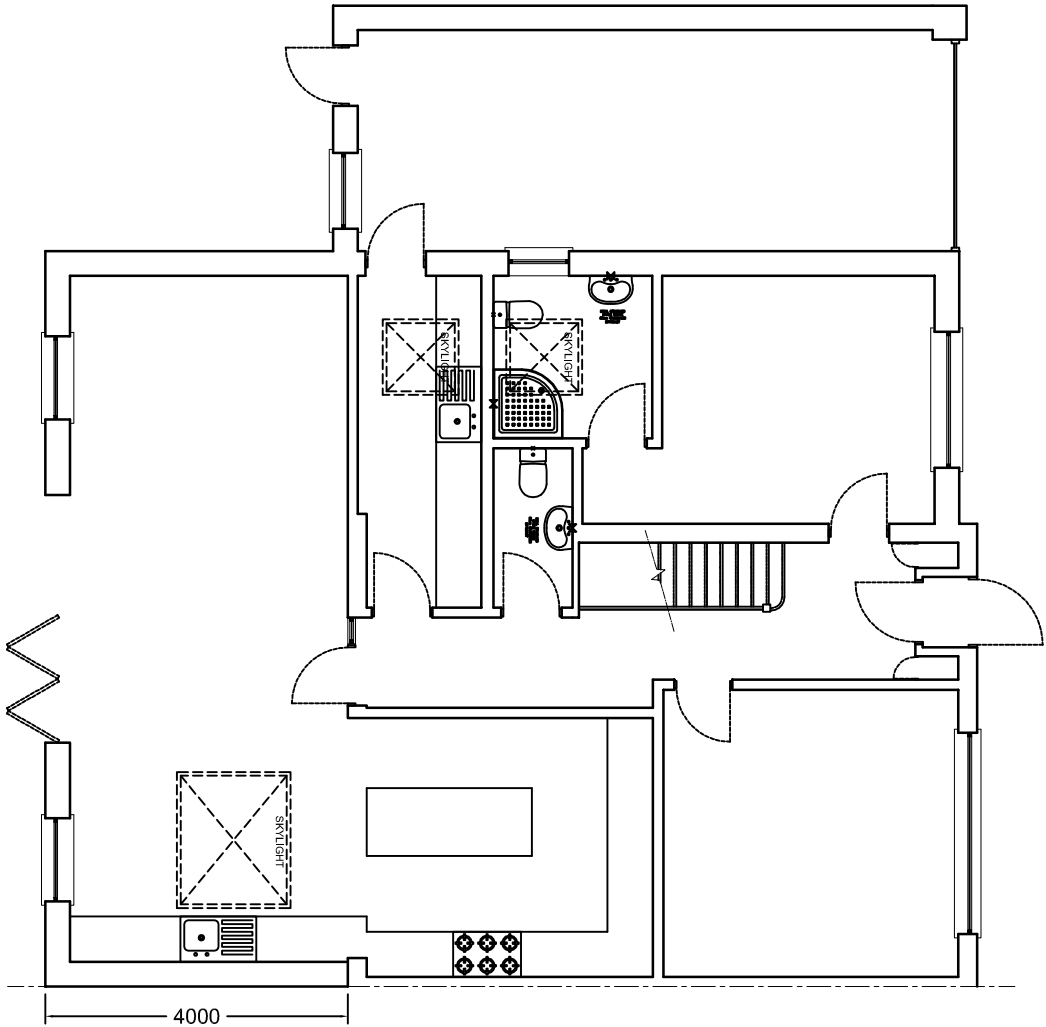

PROPOSED GROUND FLOOR LAYOUT
Scale 1:100

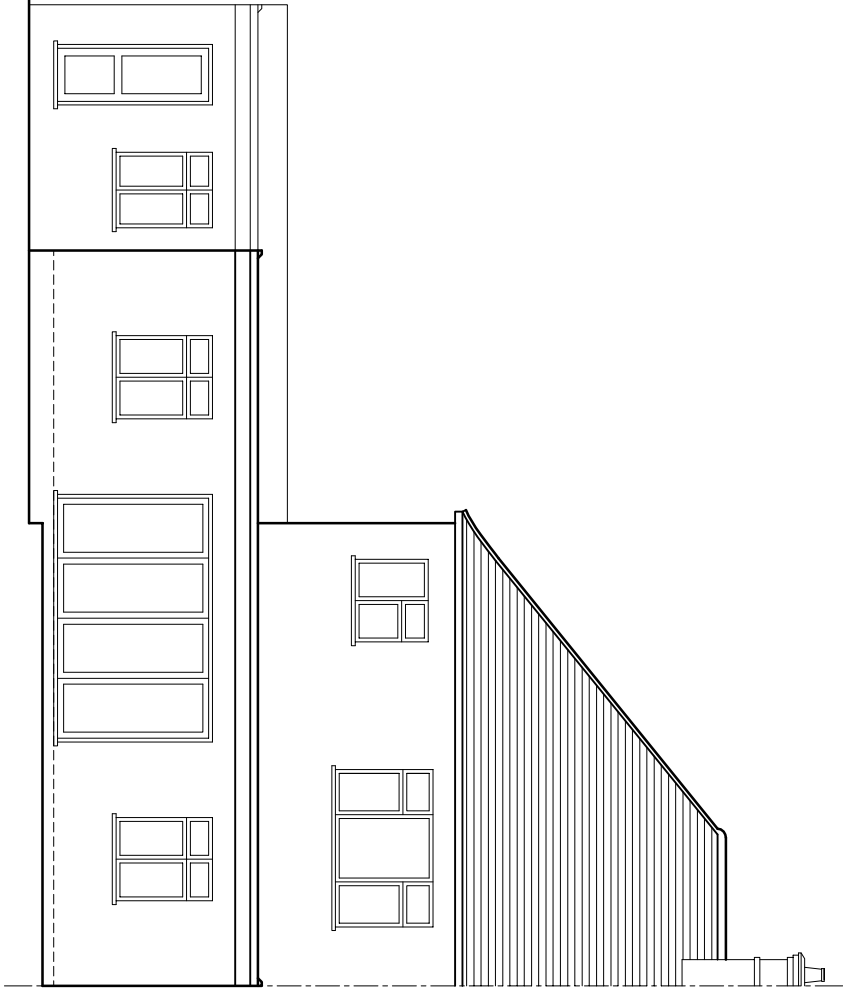

PROPOSED REAR ELEVATION
Scale 1:100

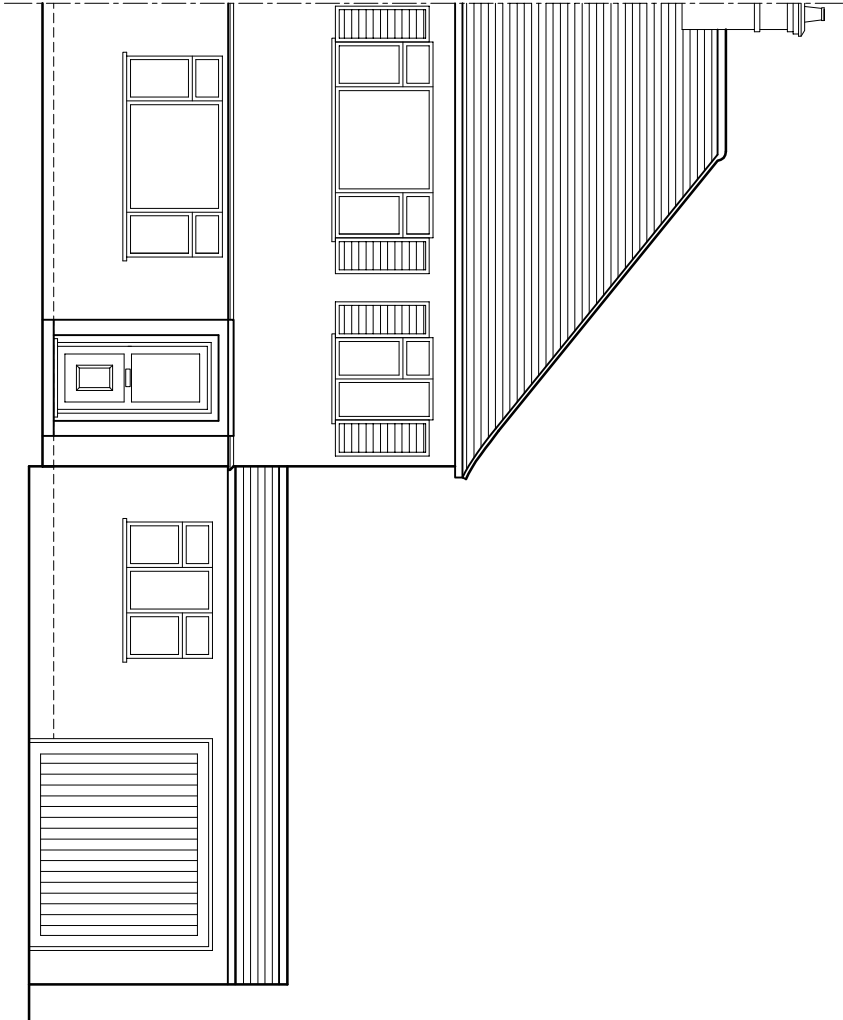

PROPOSED FRONT ELEVATION
Scale 1:100

REVISIONS :

concept55
architectural & structural design

95 SPRINGFIELD DRIVE
GANTS HILL
ILFORD
ESSEX IG2 6QT
TEL : 07811 333921

CLIENT :

MRS HIRANI
74, TOLCARNE DRIVE
PINNER
MIDDLESEX
HA5 2DG

PROJECT :

SINGLE STOREY REAR & SIDE
EXTENSION

DRAWN BY :	TS	SCALE :	VARIOUS
DESIGNED BY :	TS	DATE :	04/2024

DRAWING No. **C55/74TOL/24/PL2**