

SCALE 1:100

DRAWING NO. C55/74TOL/24/PL1A


DRAWN AT A3 SIZE

Preliminary Drawing ✓ Schematic Drawing


Planning Drawing ✓ Building Control Drawing

Construction Drawing Other Drawing


© Copyright Concept 55 (UK) Ltd

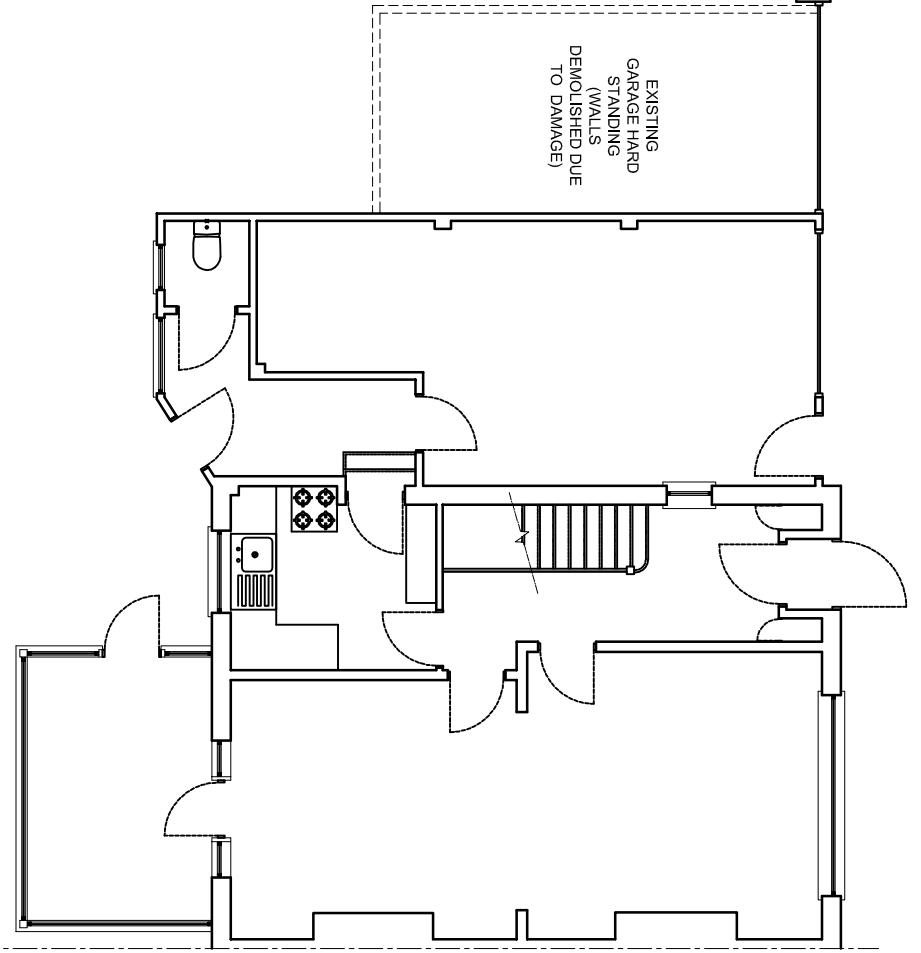


EXISTING GROUND FLOOR LAYOUT
Scale 1:100

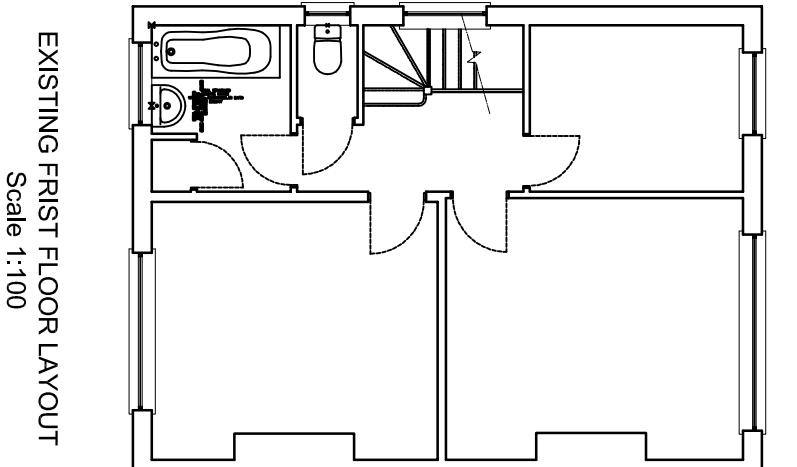

EXISTING FIRST FLOOR LAYOUT
Scale 1:100

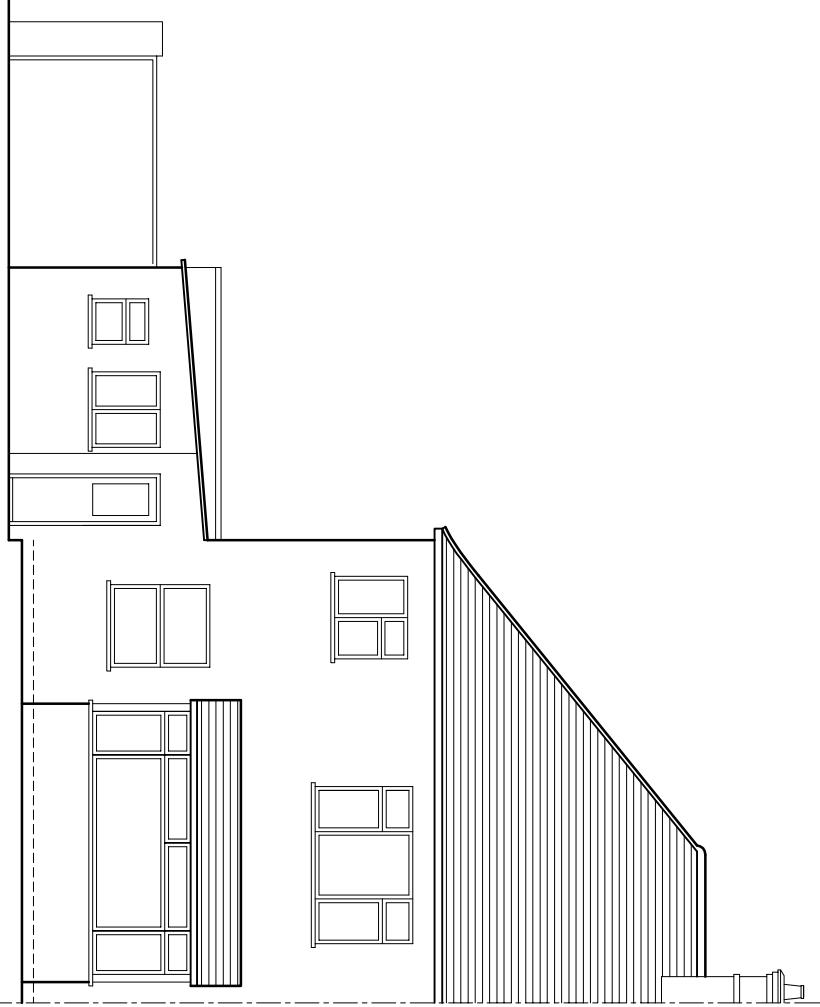

EXISTING REAR ELEVATION
Scale 1:100

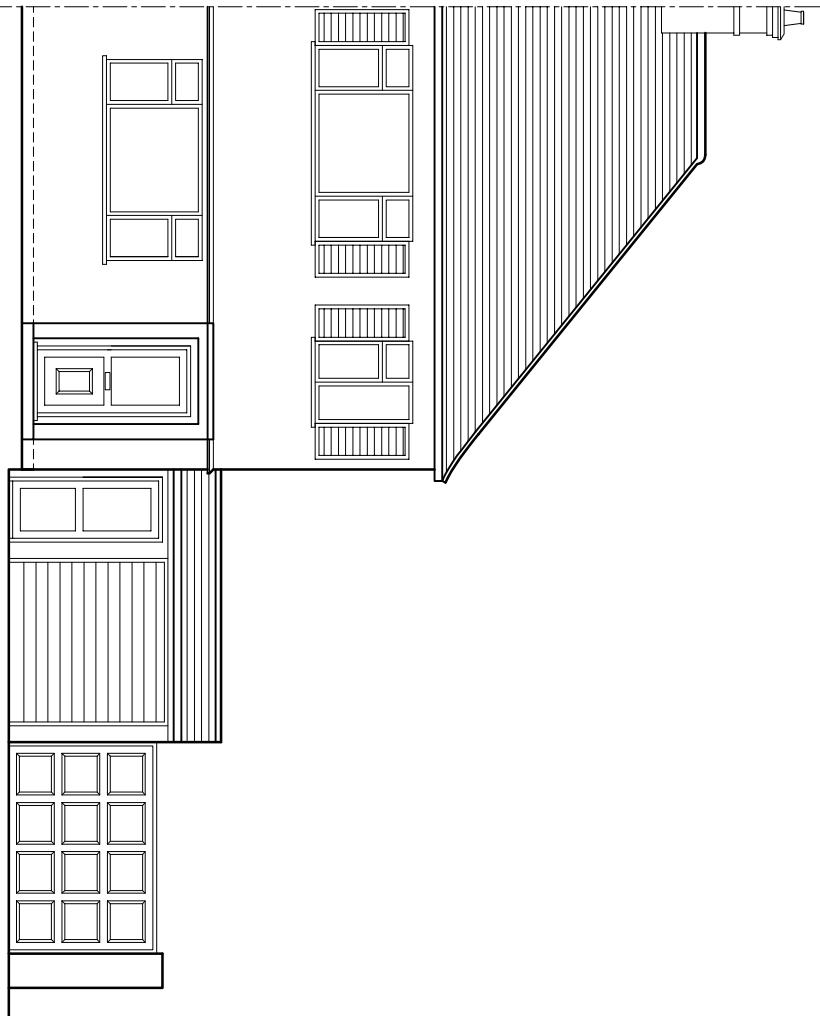

EXISTING FRONT ELEVATION
Scale 1:100

REVISIONS :

Concept55
Architectural & structural design

95 SPRINGFIELD DRIVE
GANTS HILL
ILFORD
ESSEX IG2 6QT

TEL : 07811 333921

CLIENT :

MRS HIRANI

74 TOLCARNE DRIVE
PINNER
MIDDLESEX
HA5 2DG

PROJECT :
SINGLE STOREY REAR & SIDE
EXTENSION

DRAWN BY : TS SCALE : VARIOUS
DESIGNED BY : TS DATE : 04/2024
DRAWING NO. C55/74TOL/24/PL1A