

SCALE 1:100

DRAWING NO. C55/74TOL/24/PL2A


DRAWN AT A3 SIZE

Preliminary Drawing ✓ Schematic Drawing

Planning Drawing ✓ Building Control Drawing


Construction Drawing Other Drawing

© Copyright Concept 55 (UK) Ltd

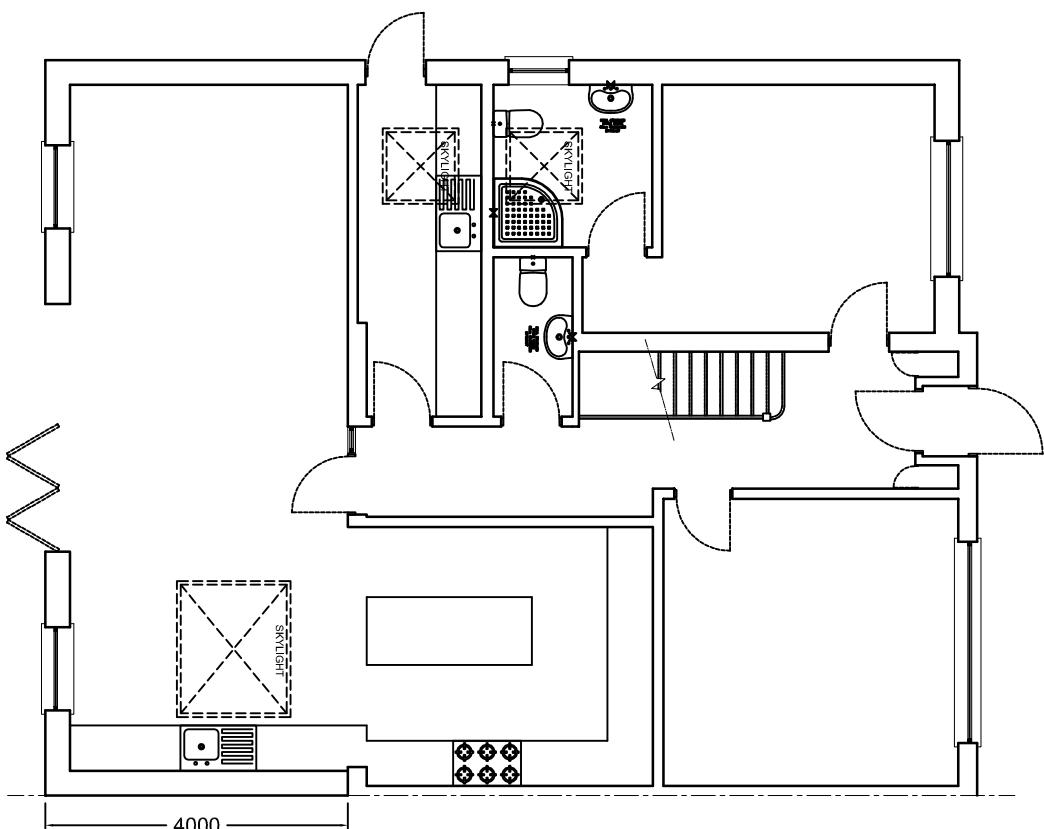


PROPOSED GROUND FLOOR LAYOUT

Scale 1:100

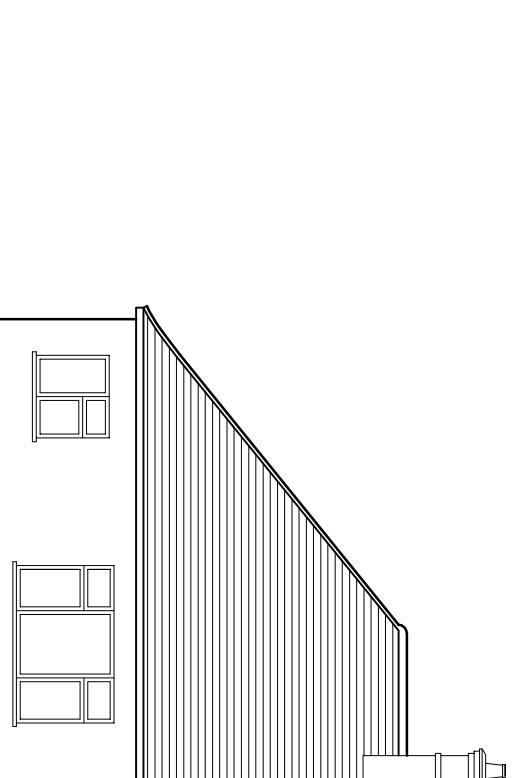

PROPOSED REAR ELEVATION

Scale 1:100

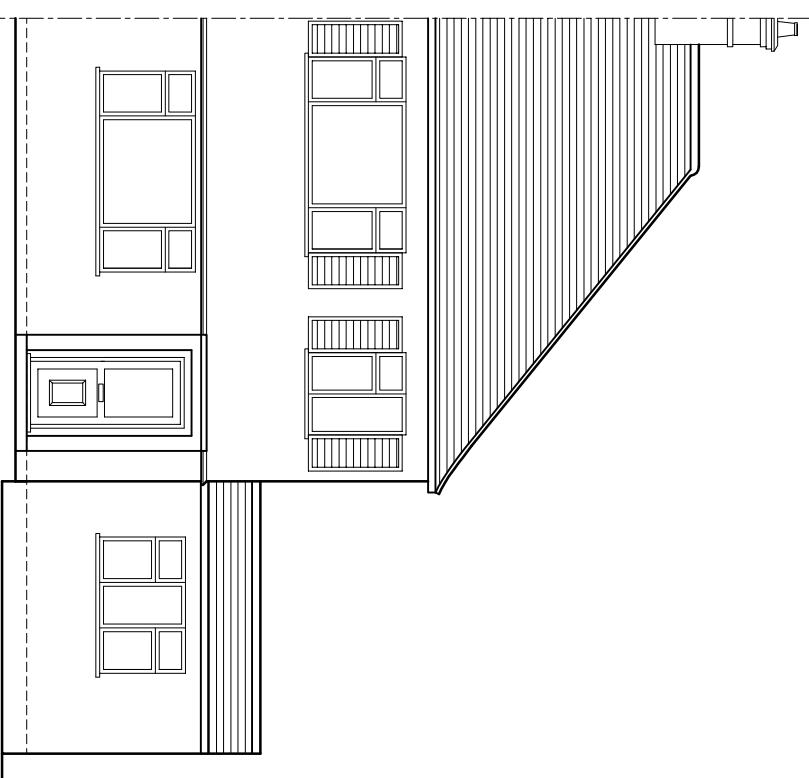

PROPOSED FRONT ELEVATION

Scale 1:100

REVISIONS :

Concept55
Architectural & structural design

95 SPRINGFIELD DRIVE
GANTS HILL
ILFORD
ESSEX IG2 6QT

TEL : 07811 333921

CLIENT :

MRS HIRANI

74 TOLCARNE DRIVE
PINNER
MIDDLESEX
HA5 2DG

PROJECT :
SINGLE STOREY REAR & SIDE
EXTENSION

DRAWN BY : TS SCALE : VARIOUS
DESIGNED BY : TS DATE : 04/2024

DRAWING NO. C55/74TOL/24/PL2A