




West Elevation

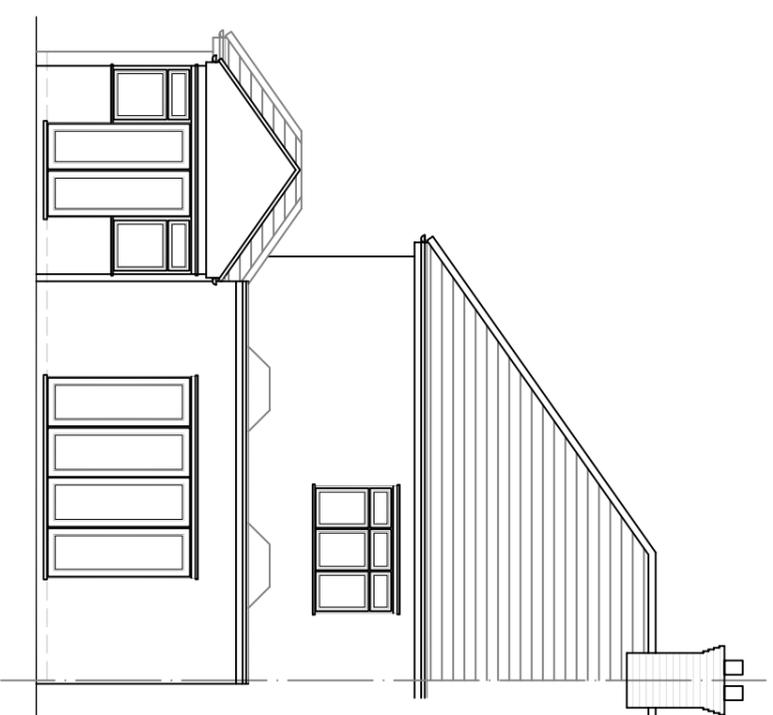


East Elevation

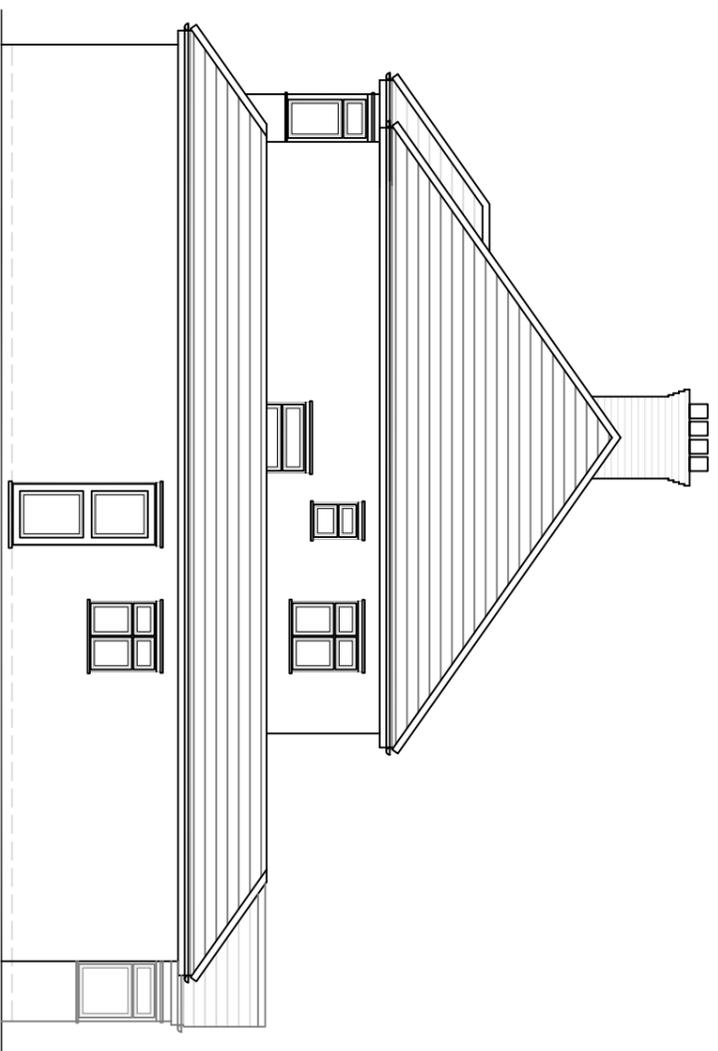

South Elevation

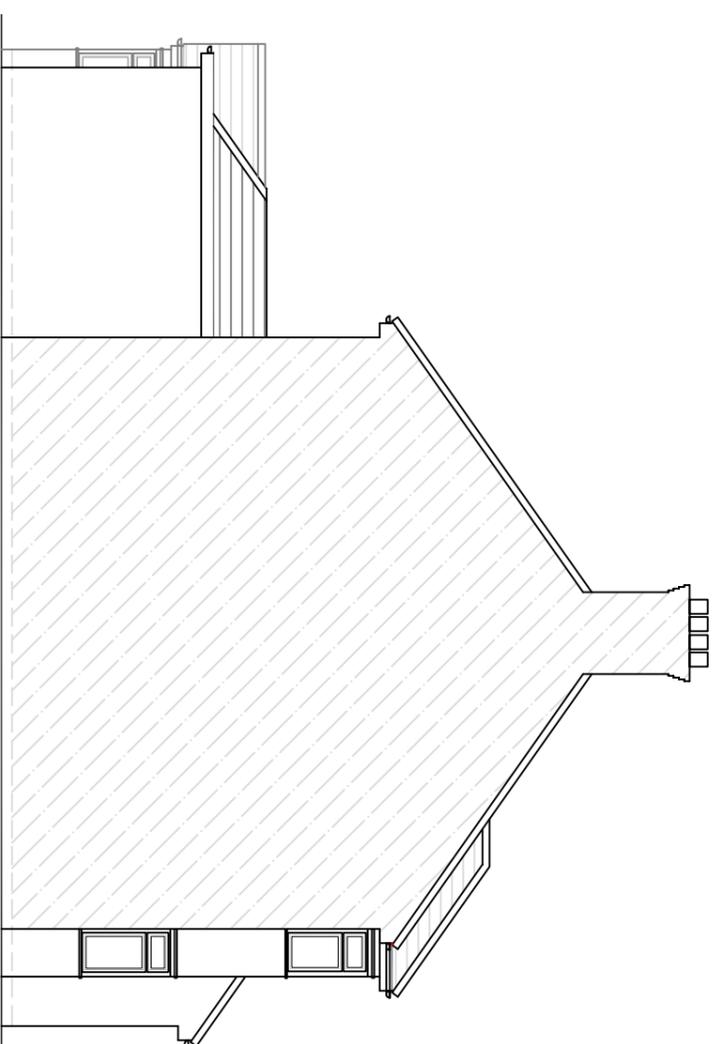

North Elevation

 

Scale 1 to 100

100%
These drawings should be approved by local Authority

No dimensions to be scaled from this drawing. All dimensions to be checked on site. This drawing is copyright and should not be reproduced without permission of the Architects.

client:

Farhan Suleman

project:

**55 Highland Road
Northwood
HA6 1JR**

drawing:

Existing Elevations

scale: 1:100 date: Feb 2026 drawn:

05 / 09

rev: