




Ground Floor Plan

 

Scale 1 to 100

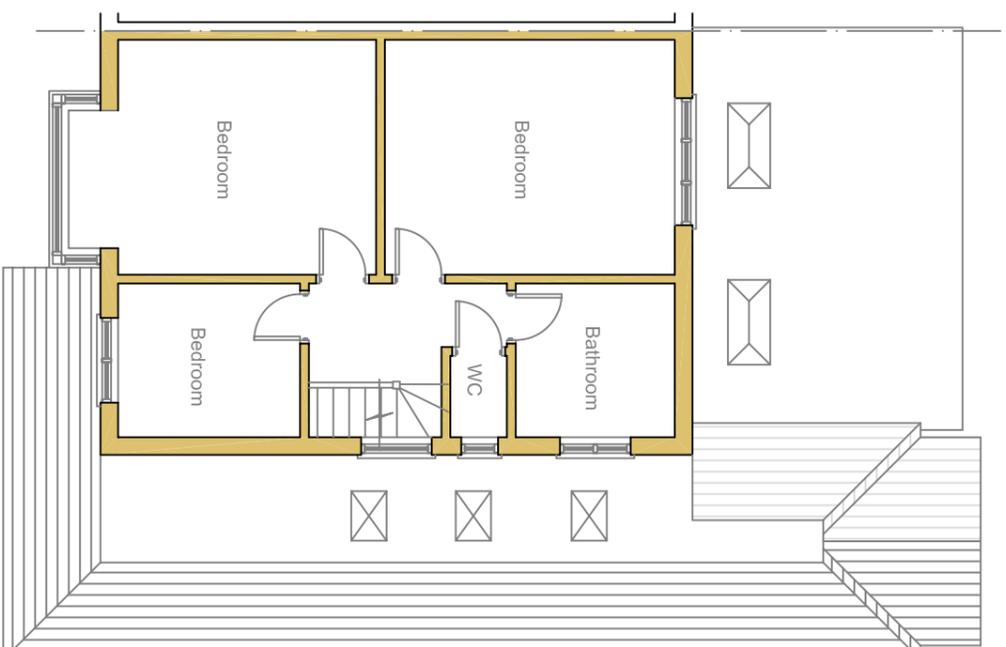

First Floor Plan

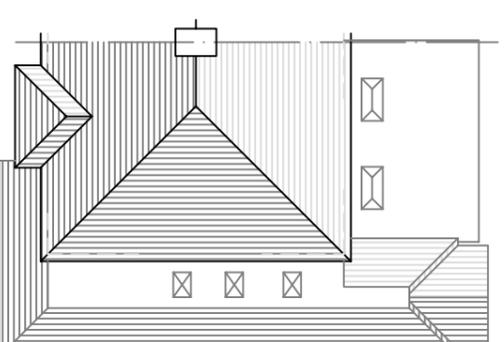

Roof Plan
Scale 1:200

rev: _____
 These drawings should be approved by local Authority
 No dimensions to be scaled from this drawing. All dimensions to be checked on site. This drawing is copyright and should not be reproduced without permission of the Architects.
 client: _____

Farhan Suleman
 project: 55 Highland Road
 Northwood
 HA6 1JR

drawing: _____

Existing Floor & Plans

scale: 1:100 date: Feb 2026 drawn: _____
 06 / 09 rev: _____