




Ground Floor Plan

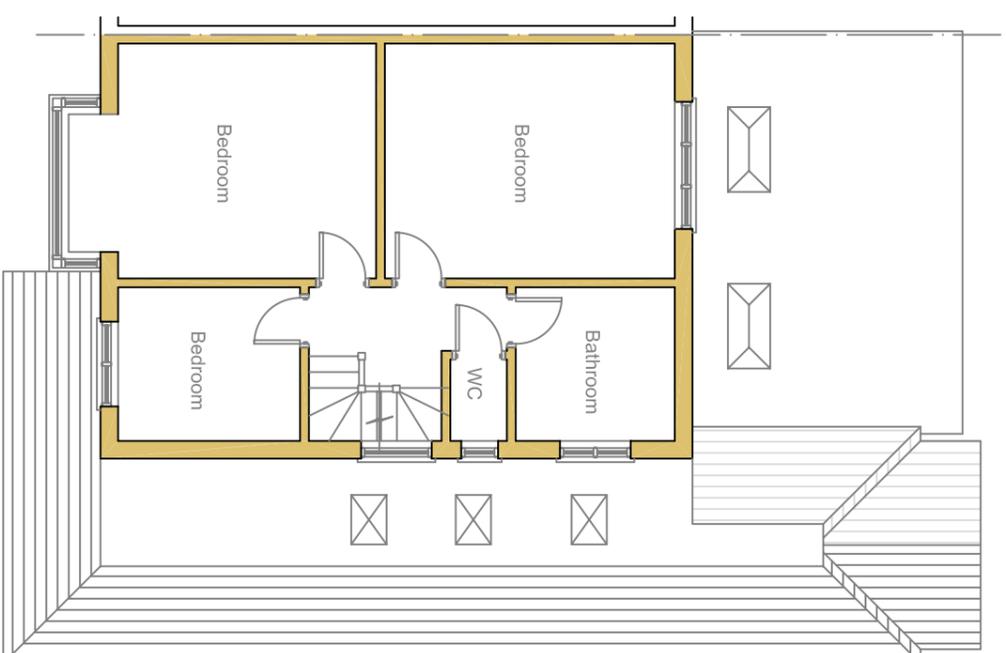

First Floor Plan

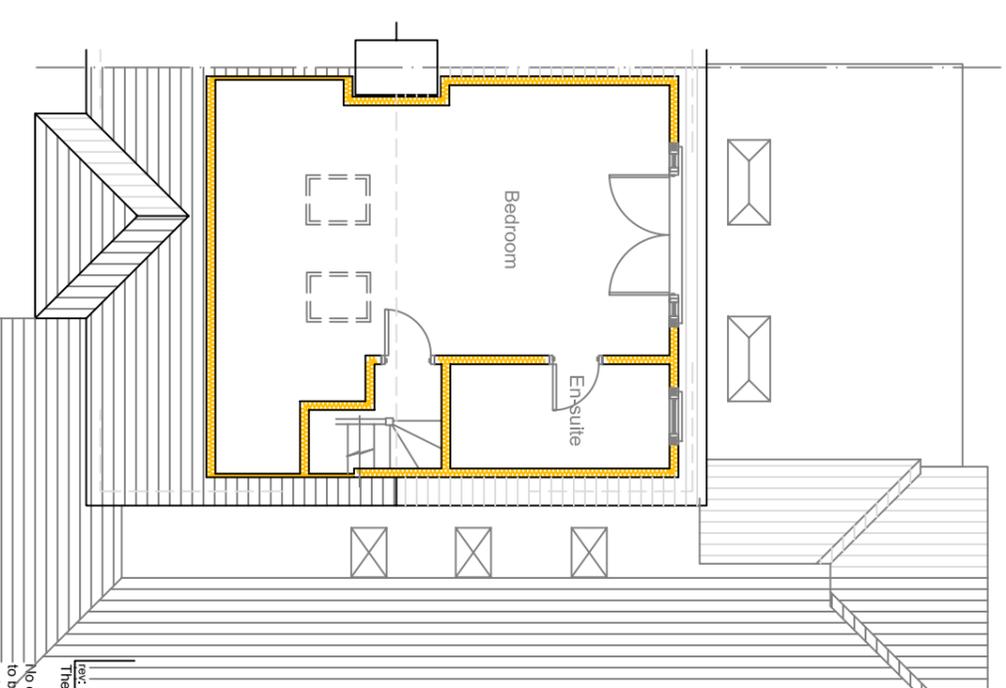

Loft Floor Plan

 

These drawings should be approved by local Authority
 No dimensions to be scaled from this drawing. All dimensions to be checked on site. This drawing is copyright and should not be reproduced without permission of the Architects.

client: **Farhan Suleman**

project: **55 Highland Road
 Northwood
 HA6 1JR**

drawings:

Proposed Floor Plans

scale: 1:100 date: Feb 2026 drawn:

08 / 09

rev: