


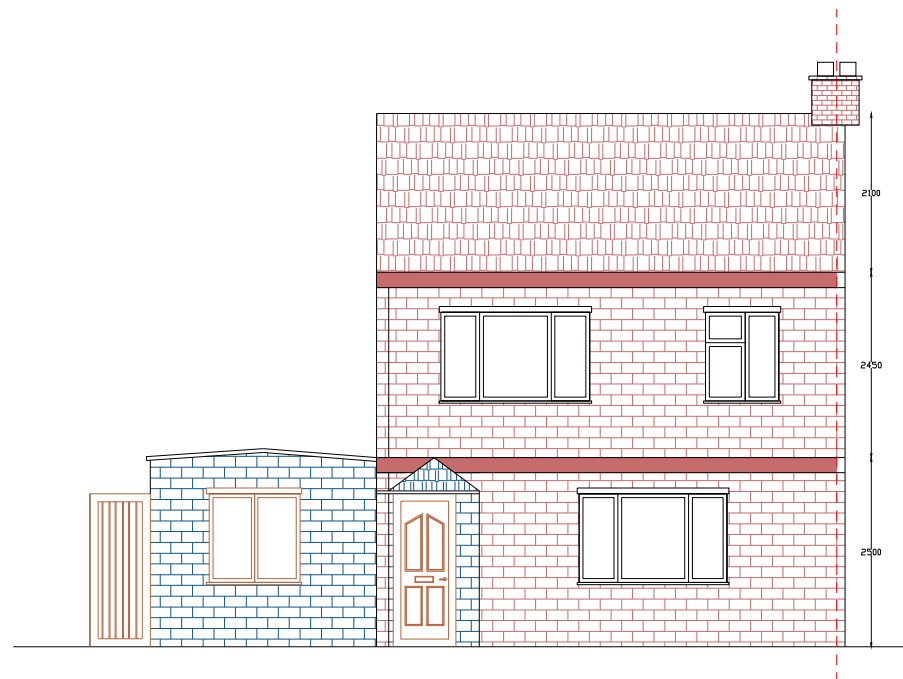

PROPOSED FRONT ELEVATION
SCALE: 1:100


CONSULTANTS:



North Direction:



SCALE

 

Date:

06-08-2024

SCALE:

1-100@A3

Client Name and Address:

ANIL DUTTA_
111 WISE LANE, WEST
DRAYTON, MIDDLESEX,
UB7 7EX, UK

Project Description:

SINGLE STOREY SIDE
EXTENSION

Drawing Title:

PLANNING DRAWINGS

DRAWING HISTORY

DATE	REV#	DESCRIPTION

	STRUCTURE TO BE DEMOLISHED
	EXISTING STRUCTURE
	PROPOSED STRUCTURE
	PROPOSED DOOR & WINDOW

Consultant's Stamp:



Sheet Title:

ELEVATION

Sheet No.

A-011

Drawn by:

N-M

Checked by:

A-Z