



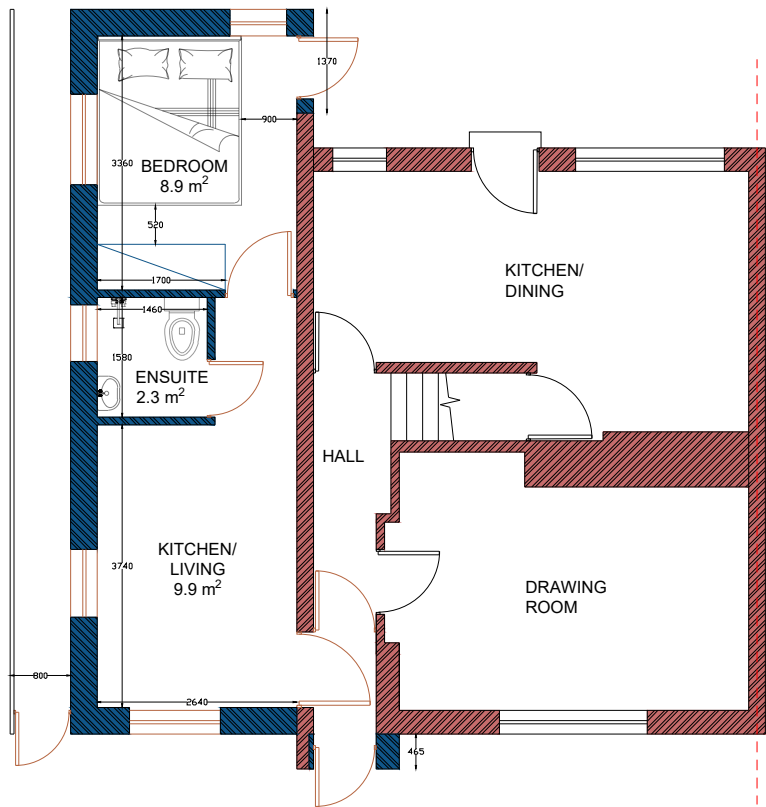


PROPOSED GROUND FLOOR PLAN
SCALE: 1:100

CONSULTANTS:



PLANSING
info@plansing.co.uk
+44 (0) 330 133 9001

 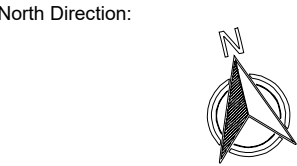

Date: 06-08-2024

SCALE: 1-100@A3

Client Name and Address:
ANIL DUTTA_
111 WISE LANE, WEST
DRAYTON, MIDDLESEX,
UB7 7EX, UK

Project Description:
SINGLE STOREY SIDE
EXTENSION

Drawing Title: PLANNING DRAWINGS

DRAWING HISTORY		
DATE	REV#	DESCRIPTION

-  STRUCTURE TO BE DEMOLISHED
-  EXISTING STRUCTURE
-  PROPOSED STRUCTURE
-  PROPOSED DOOR & WINDOW

Consultant's Stamp:



Sheet Title: FLOOR PLAN

Sheet No. A-008

Drawn by: N-M	Checked by: A-Z
---------------	-----------------