

NOTES:

DISCLAIMER:

ALL DIMENSIONS IN MM UNLESS OTHERWISE STATED. CONTRACTORS TO CONFIRM ALL DIMENSIONS ON SITE. ALL DRAWINGS MUST BE READ IN CONJUNCTION WITH THE ARCHITECT'S DRAWINGS.





Archimedes
Design Ltd.

64 ST GEORGES ROAD
ESSEX 1G1 3PQ
W: www.archimedesd.co.uk
E: info@archimedesd.co.uk
M: +447418321646

Rev	Date	Details Of Issue	Initials

Status

Existing Block Plan

Site Address:

21 Harlyn Dr, Pinner HA5 2DF


Client:

Mrs Kanta

Project:


21 Harlyn Dr, Pinner HA5 2DF


Drawn	Date:	Scale (at A3)
HD	10/03/2025	1 : 200
Drg no.	Revision No.	
101	A	

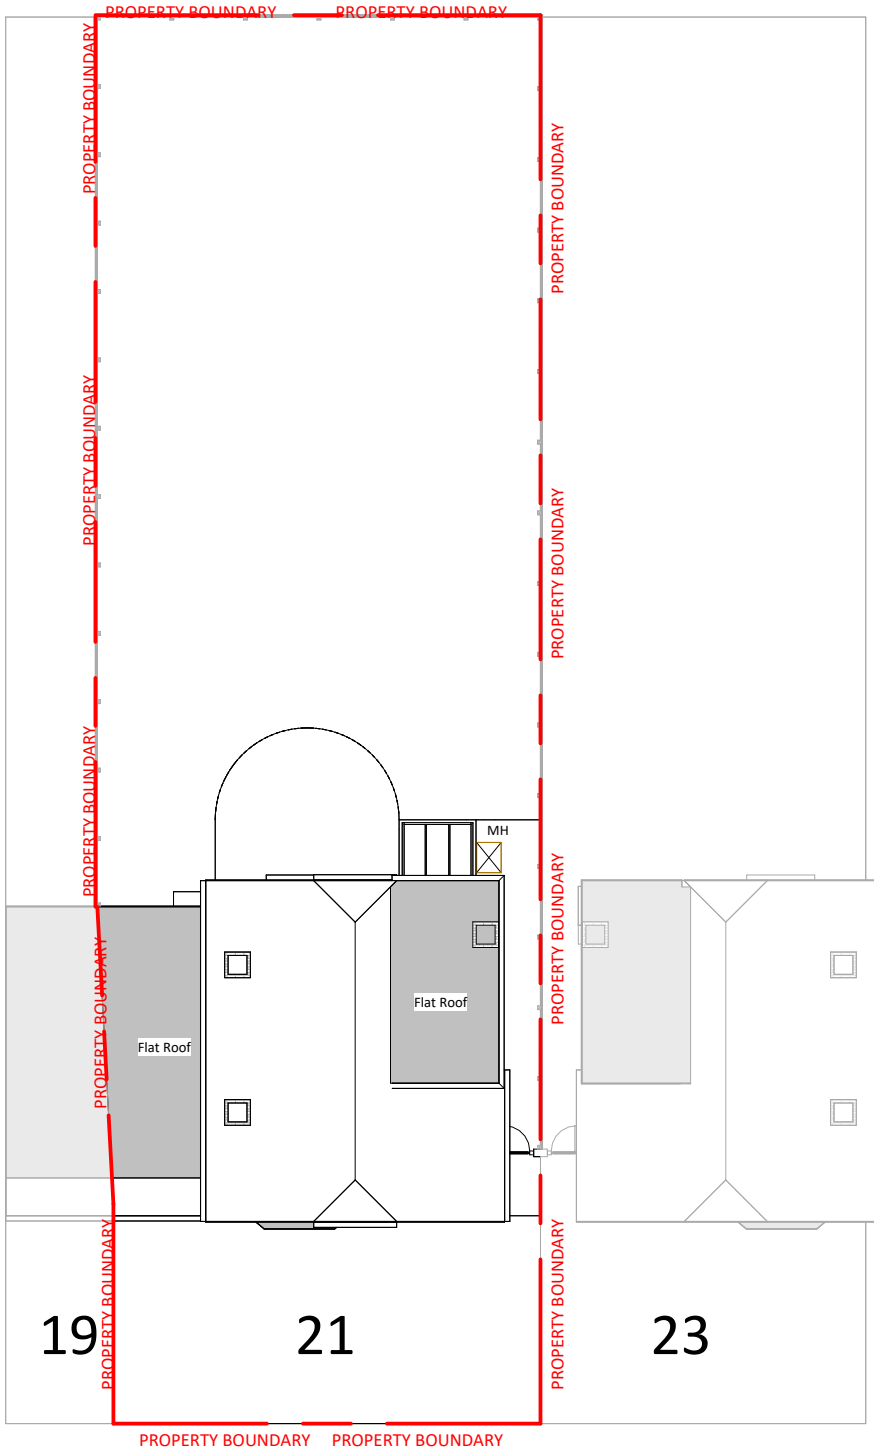


1 Site

1 : 200

 


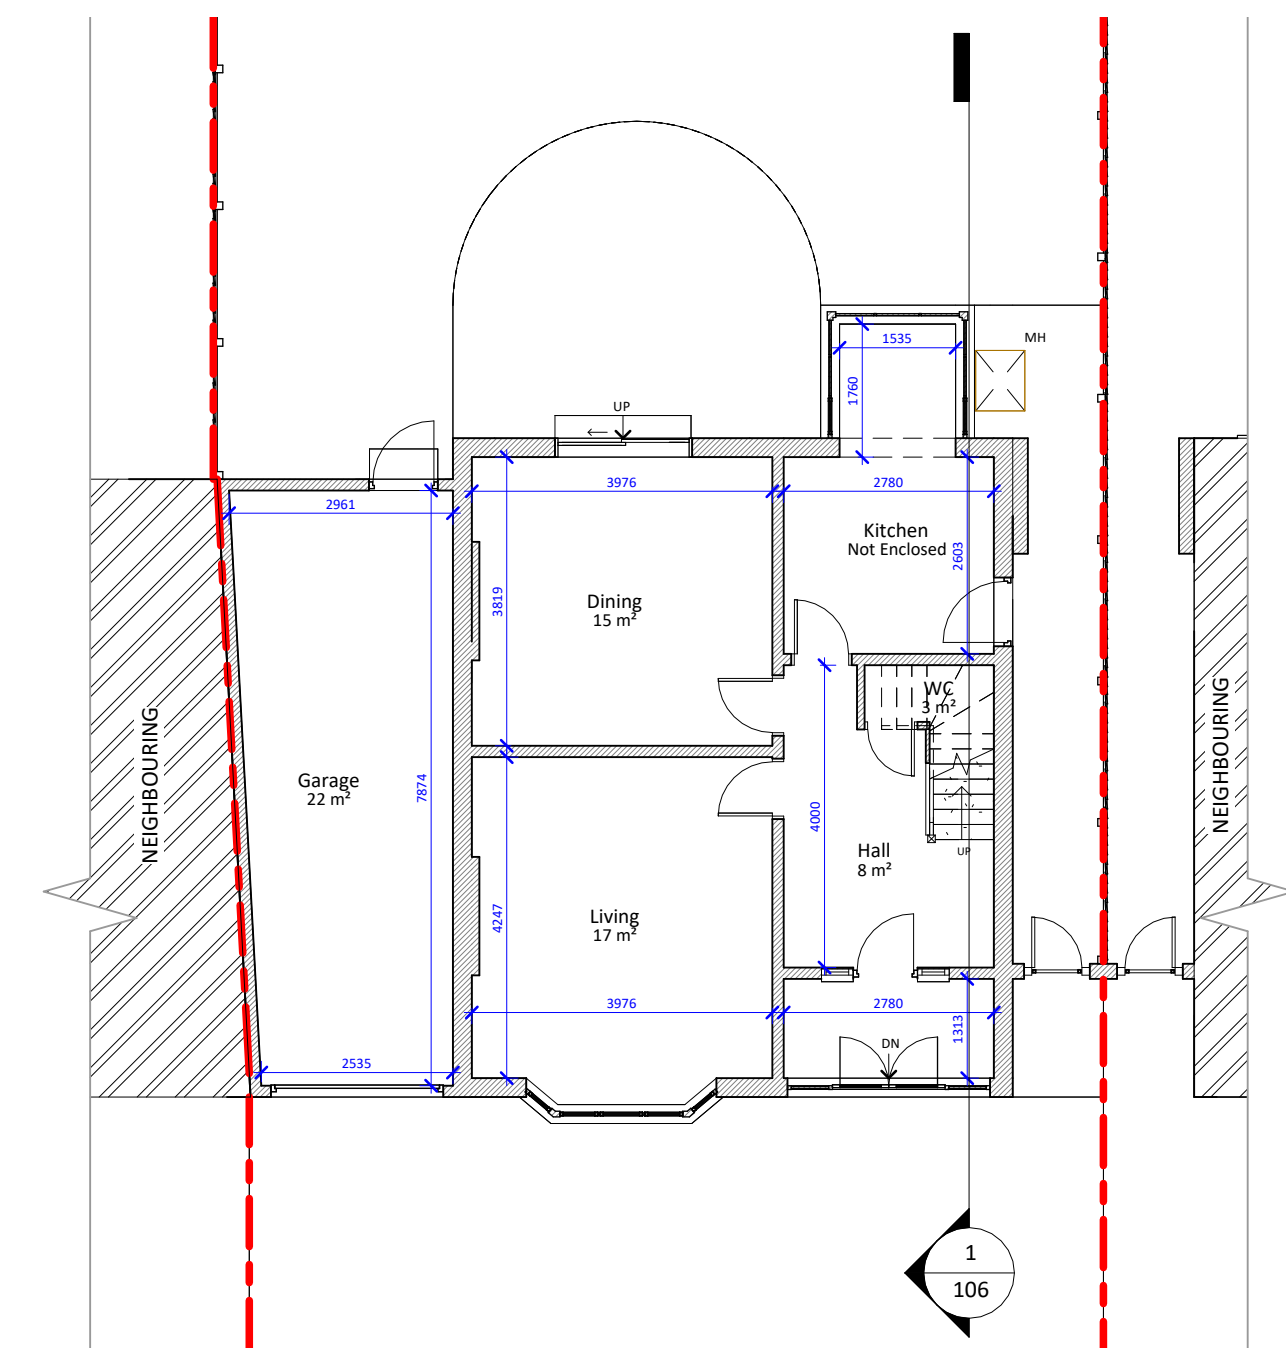

1 Existing Ground Floor
1 : 100

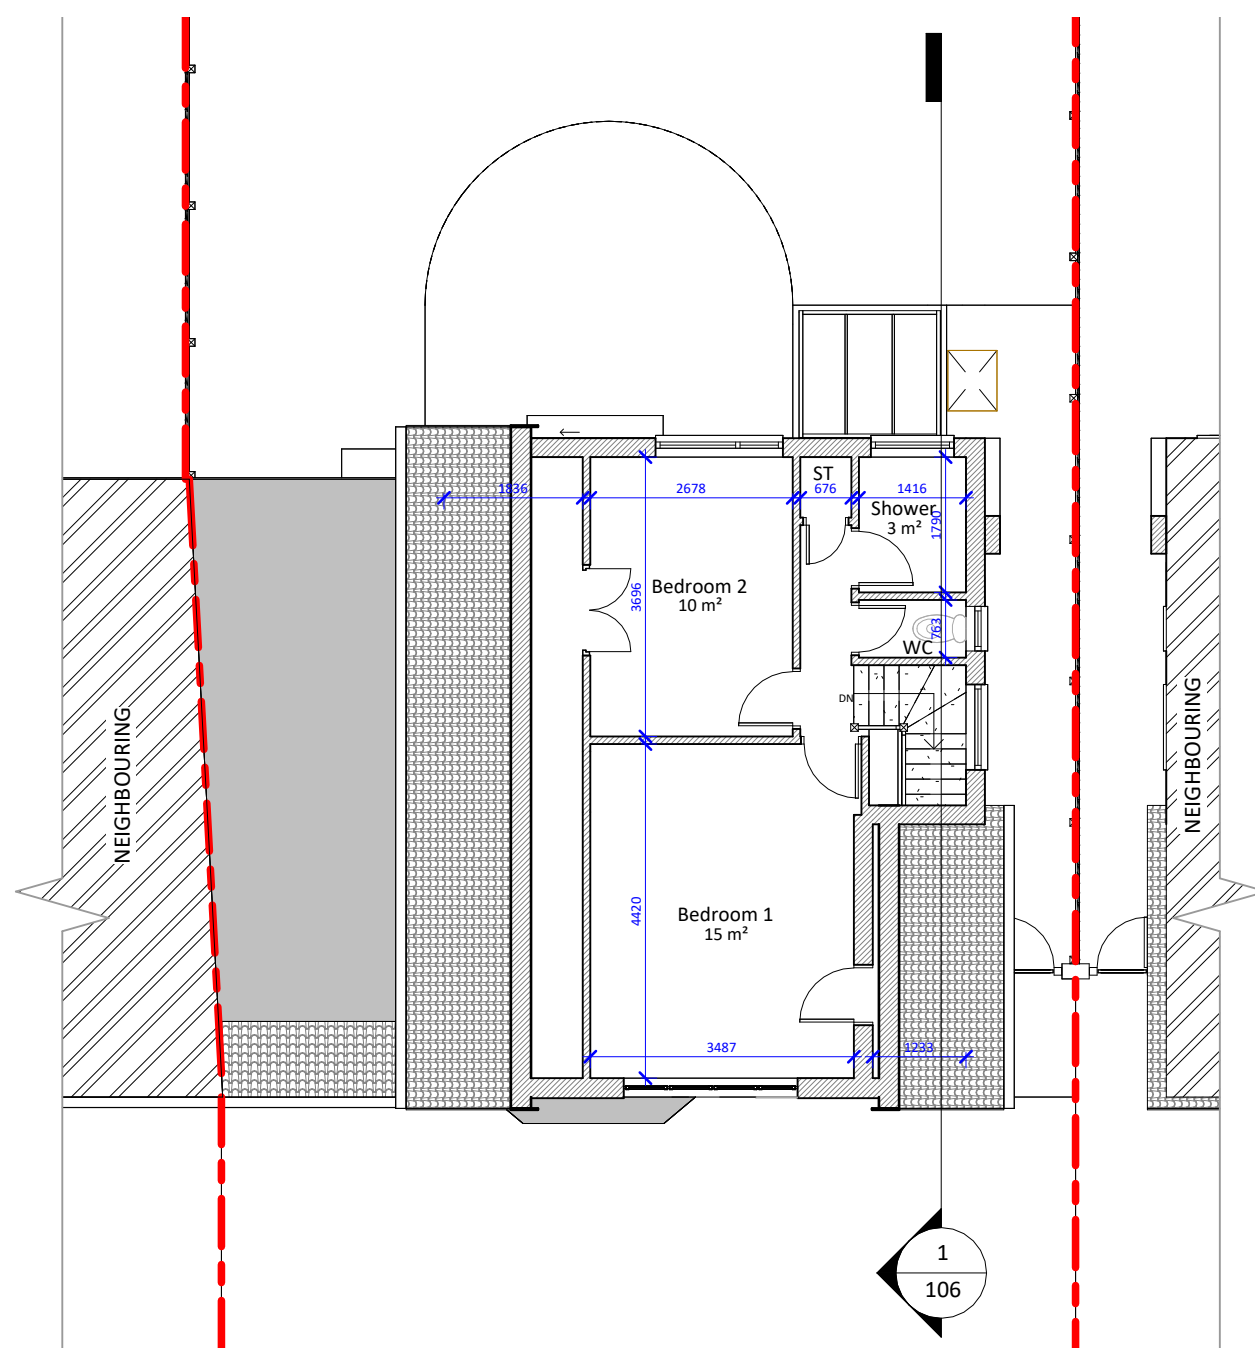

2 Existing First Floor
1 : 100

 

NOTES:

DISCLAIMER:

ALL DIMENSIONS IN MM UNLESS OTHERWISE STATED. CONTRACTORS TO CONFIRM ALL DIMENSIONS ON SITE. ALL DRAWINGS MUST BE READ IN CONJUNCTION WITH THE ARCHITECT'S DRAWINGS.



Archimedes
Design Ltd.

64 ST GEORGES ROAD
ESSEX IG1 3PQ
W: www.archimedesd.co.uk
E: info@archimedesd.co.uk
M: +447418321646

Rev	Date	Details Of Issue	Initials

Status

Existing Floor Plans

Site Address:

21 Harlyn Dr, Pinner HA5 2DF


Client:

Mrs Kanta

Project:


21 Harlyn Dr, Pinner HA5 2DF

Drawn	Date:	Scale (at A3)
HD	10/03/2025	1 : 100
Drg no.	Revision No.	
102	A	

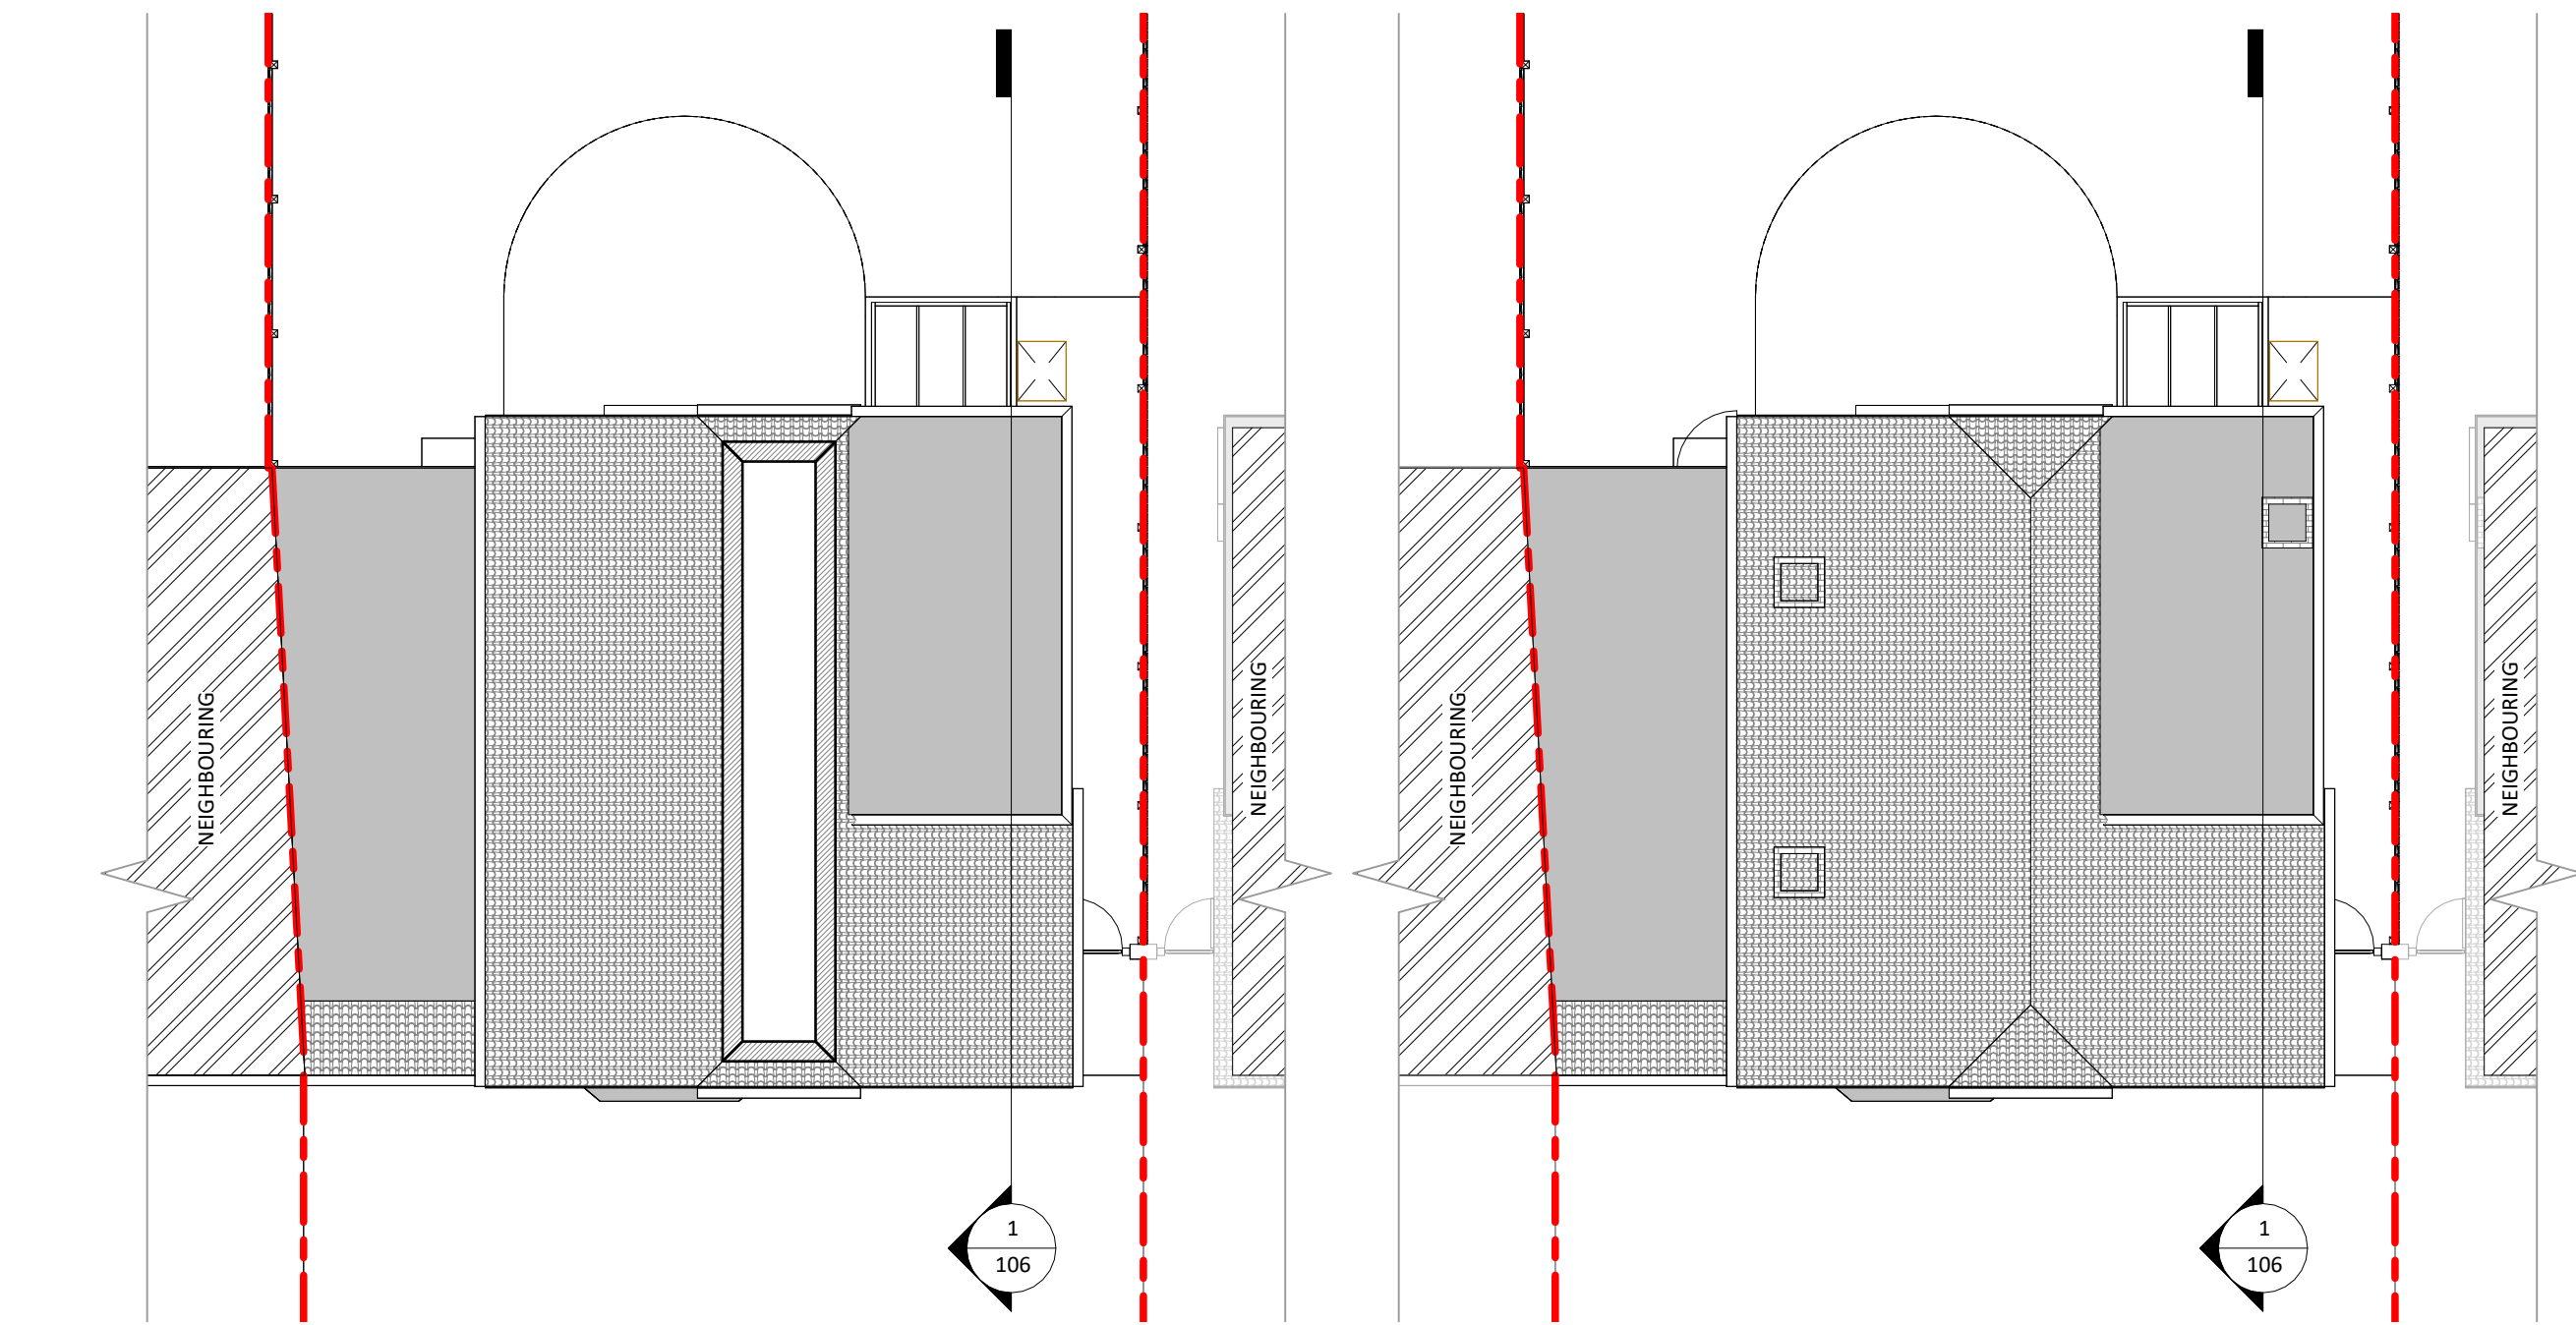

1 Loft (Existing)
1 : 100

2 Roof (Existing)
1 : 100

 

NOTES:

DISCLAIMER:

ALL DIMENSIONS IN MM UNLESS OTHERWISE STATED. CONTRACTORS TO CONFIRM ALL DIMENSIONS ON SITE. ALL DRAWINGS MUST BE READ IN CONJUNCTION WITH THE ARCHITECT'S DRAWINGS.

64 ST GEORGES ROAD
ESSEX IG1 3PQ
W: www.archimedesd.co.uk
E: info@archimedesd.co.uk
M: +447418321646

Rev	Date	Details Of Issue	Initials

Status

Existing Floor Plans

Site Address:

21 Harlyn Dr, Pinner HA5 2DF


Client:

Mrs Kanta

Project:

21 Harlyn Dr, Pinner HA5 2DF


Drawn	Date:	Scale (at A3)
HD	10/03/2025	1 : 100
Drg no.	Revision No.	
103	A	

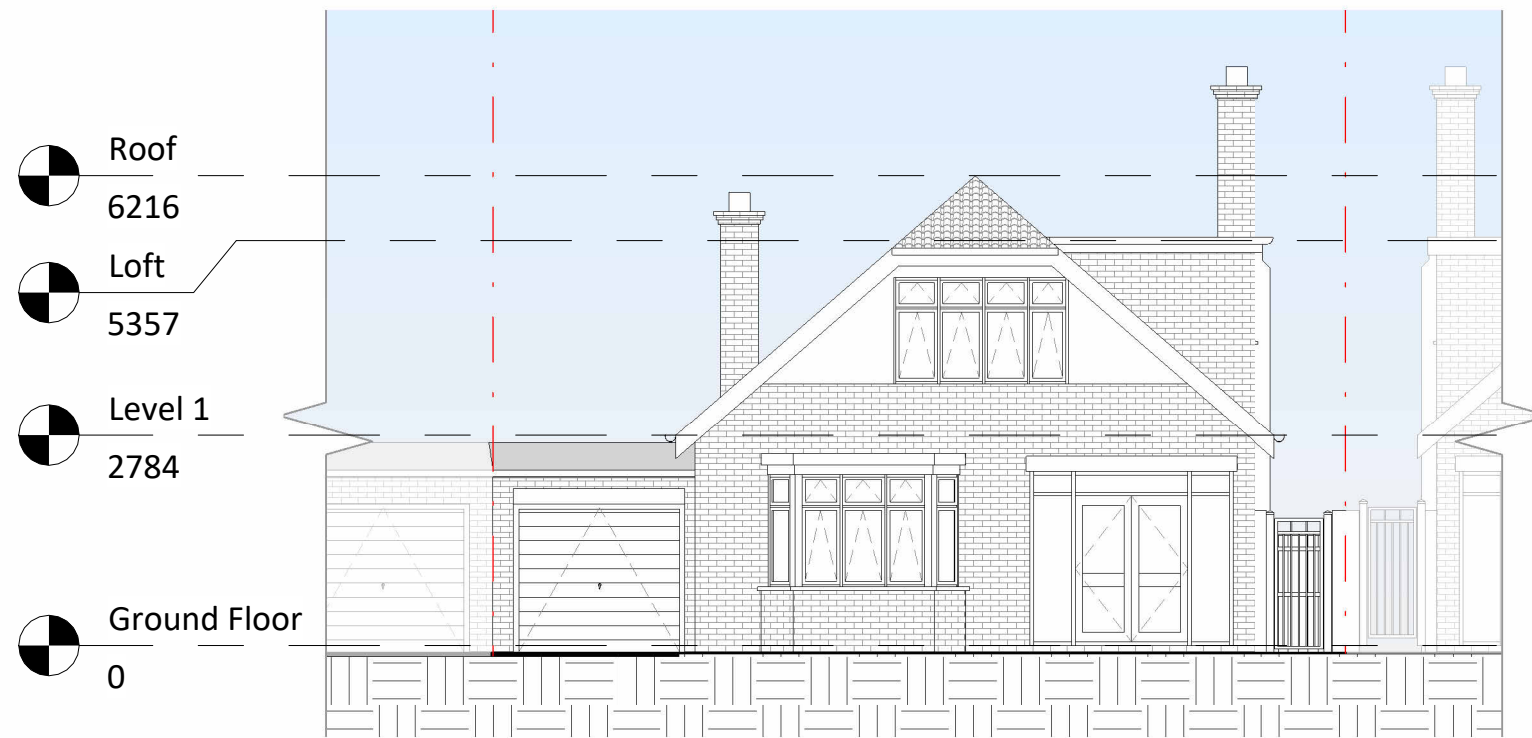

1

Existing Front Elevation

1 : 100

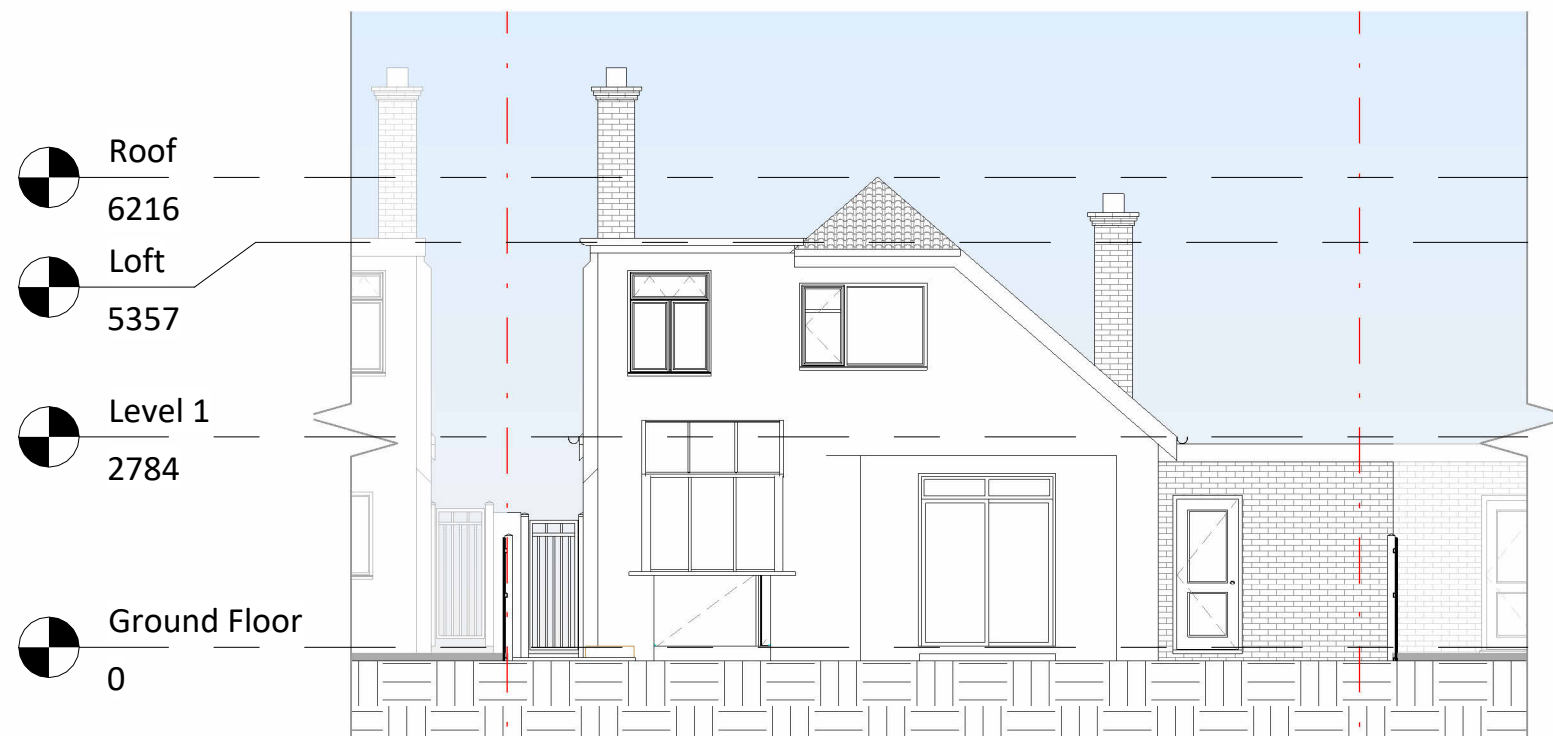

2

Existing Rear Elevation

1 : 100



NOTES:

DISCLAIMER:

ALL DIMENSIONS IN MM UNLESS OTHERWISE STATED. CONTRACTORS TO CONFIRM ALL DIMENSIONS ON SITE. ALL DRAWINGS MUST BE READ IN CONJUNCTION WITH THE ARCHITECT'S DRAWINGS.



64 ST GEORGES ROAD
ESSEX IG1 3PQ
W: www.archimedesd.co.uk
E: info@archimedesd.co.uk
M: +447418321646

Rev	Date	Details Of Issue	Initials
-----	------	------------------	----------

Status

Existing Elevations 01

Site Address:

21 Harlyn Dr, Pinner HA5
2DF

Client:


Mrs Kanta

Project:

21 Harlyn Dr, Pinner HA5 2DF


Drawn HD	Date: 10/03/2025	Scale (at A3) 1 : 100
Drg no. 104	Revision No. A	

- Roof
6216
- Loft
5357
- Level 1
2784
- Ground Floor
0

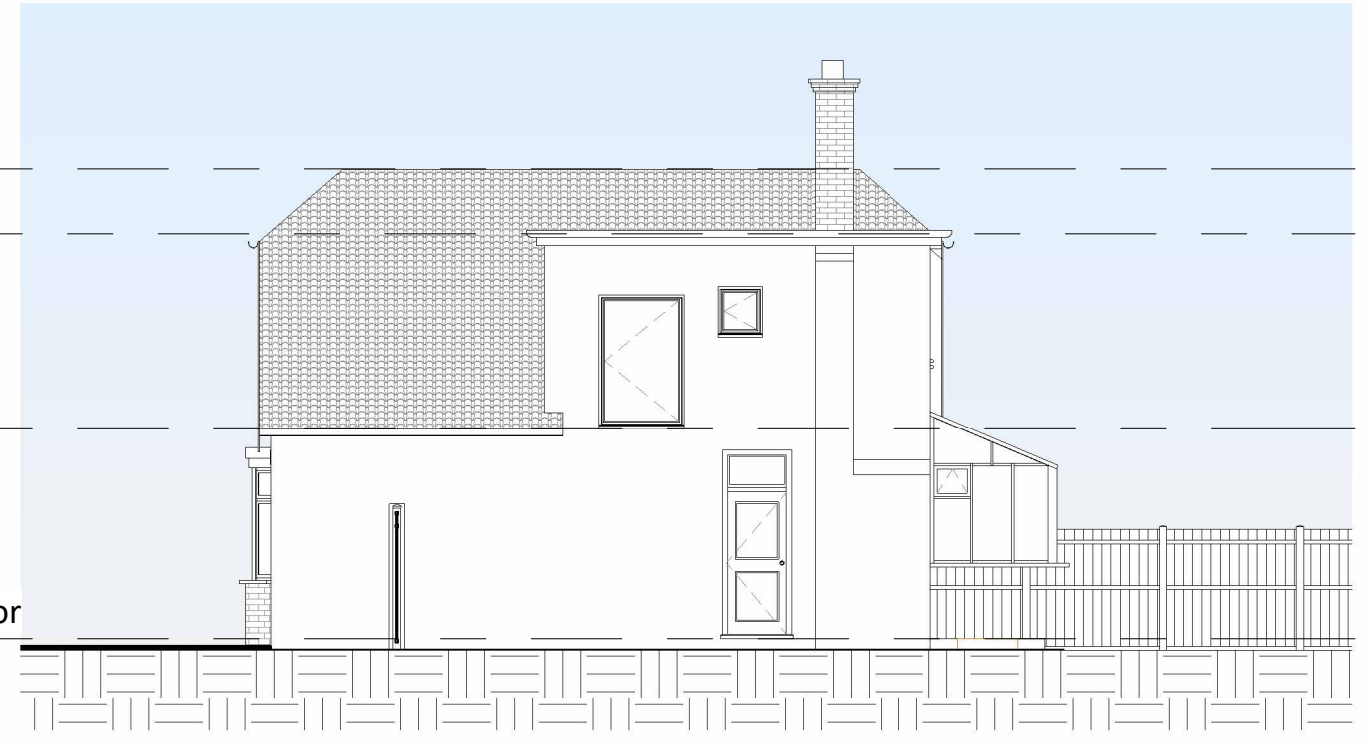

1 Existing Right Elevation
1 : 100

- Roof
6216
- Loft
5357
- Level 1
2784
- Ground Floor
0

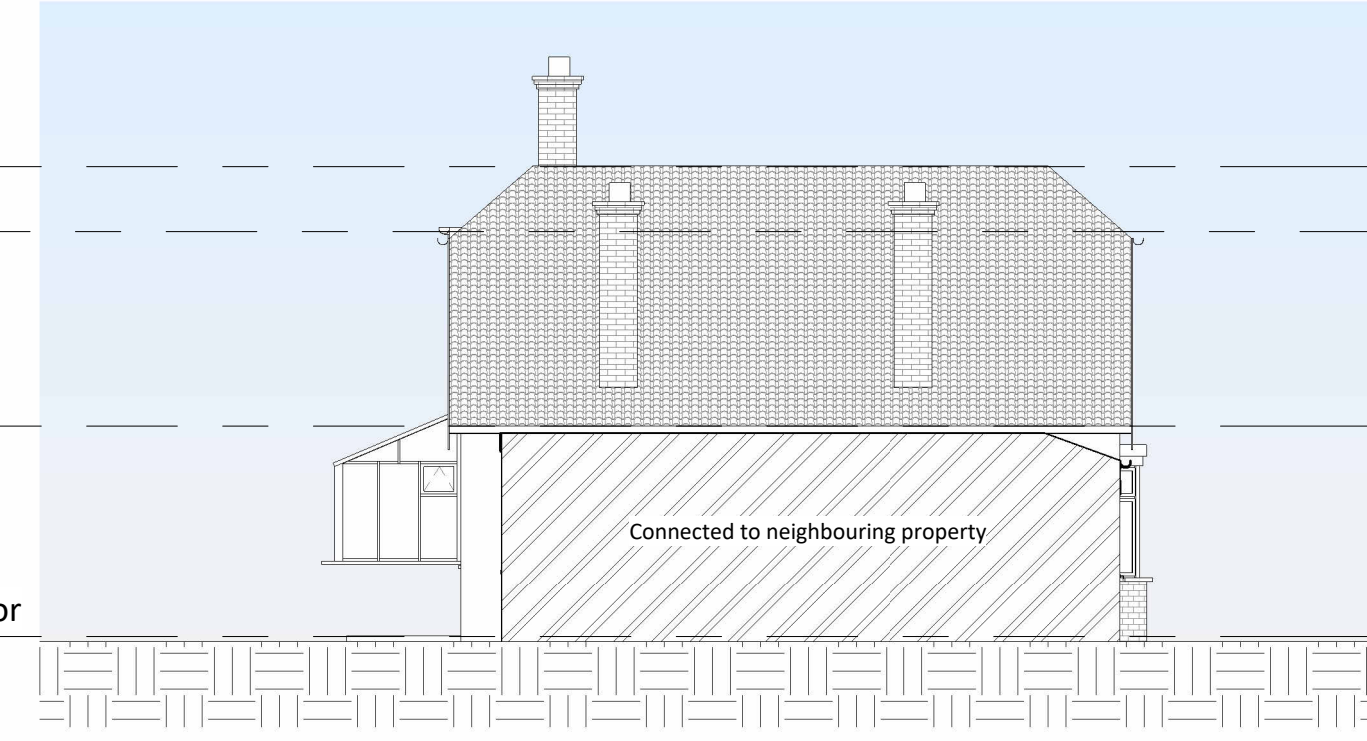

2 Existing Left Elevation
1 : 100



NOTES:

DISCLAIMER:

ALL DIMENSIONS IN MM UNLESS OTHERWISE STATED.
CONTRACTORS TO CONFIRM ALL DIMENSIONS ON SITE. ALL DRAWINGS MUST BE READ IN CONJUNCTION WITH THE ARCHITECT'S DRAWINGS.


64 ST GEORGES ROAD
ESSEX IG1 3PQ
W: www.archimedesd.co.uk
E: info@archimedesd.co.uk
M: +447418321646

Rev	Date	Details Of Issue	Initials
Status			
Existing Elevations 02			
Site Address:			
21 Harlyn Dr, Pinner HA5 2DF			
Client:			
Mrs Kanta			
Project:			
21 Harlyn Dr, Pinner HA5 2DF			
Drawn	Date:	Scale (at A3)	
HD	10/03/2025	1 : 100	
Drg no.	Revision No.		
105	A		

 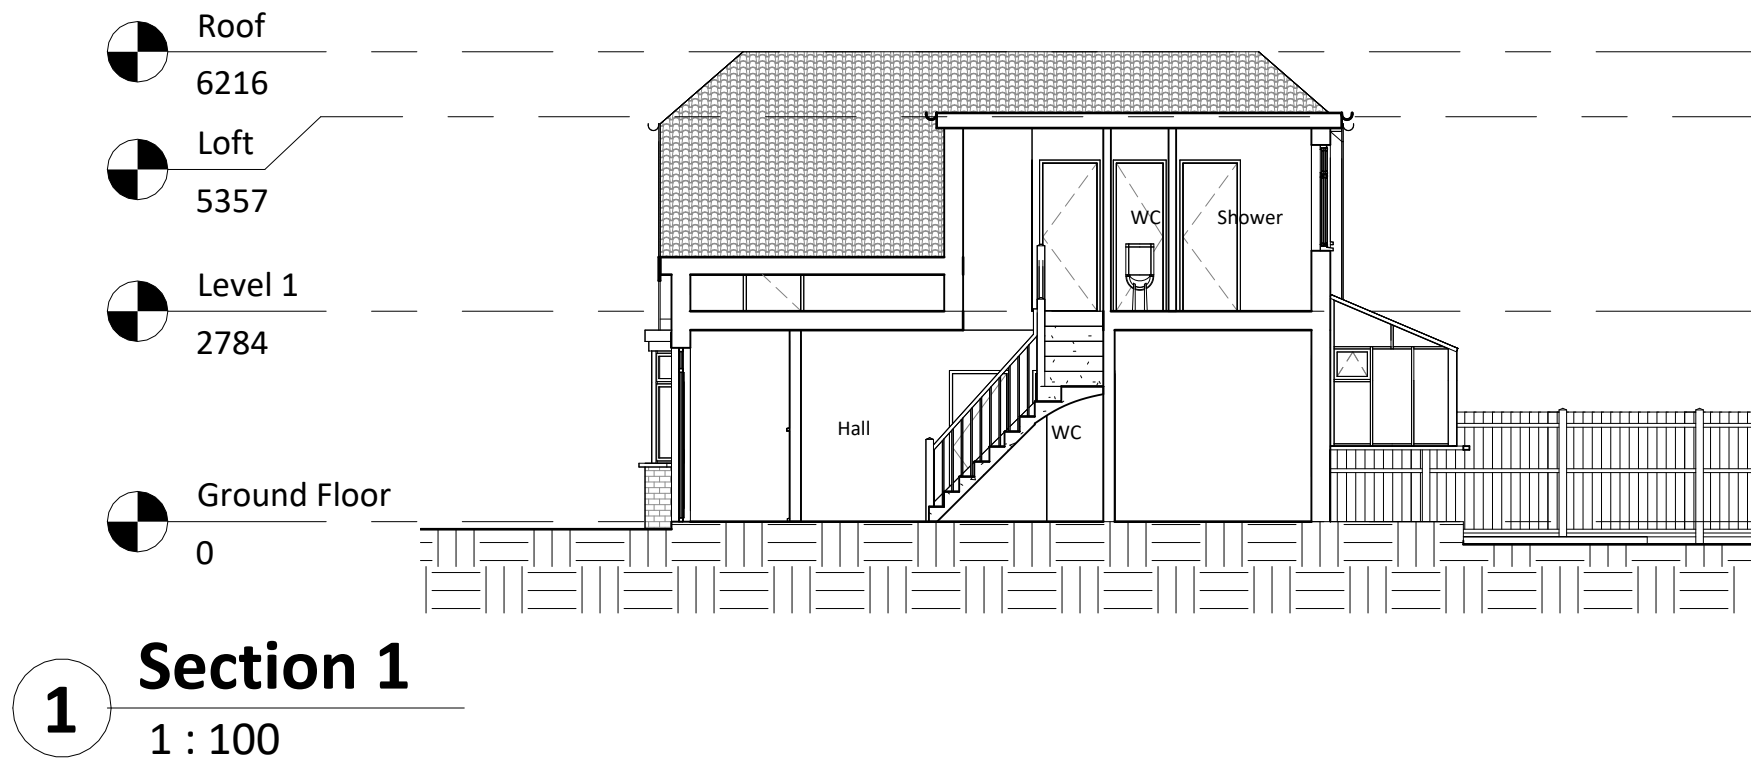

NOTES:

DISCLAIMER:
ALL DIMENSIONS IN MM UNLESS OTHERWISE STATED.
CONTRACTORS TO CONFIRM ALL DIMENSIONS ON SITE. ALL DRAWINGS MUST BE READ IN CONJUNCTION WITH THE ARCHITECT'S DRAWINGS.



64 ST GEORGES ROAD
ESSEX IG1 3PQ
W: www.archimedesd.co.uk
E: info@archimedesd.co.uk
M: +447418321646

Rev	Date	Details Of Issue	Initials
-----	------	------------------	----------


Status
Existing Section

Site Address:
21 Harlyn Dr, Pinner HA5 2DF


Client:
Mrs Kanta

Project:
21 Harlyn Dr, Pinner HA5 2DF


Drawn	Date:	Scale (at A3)
HD	10/03/2025	1 : 100
Drg no.	Revision No.	
106	A	

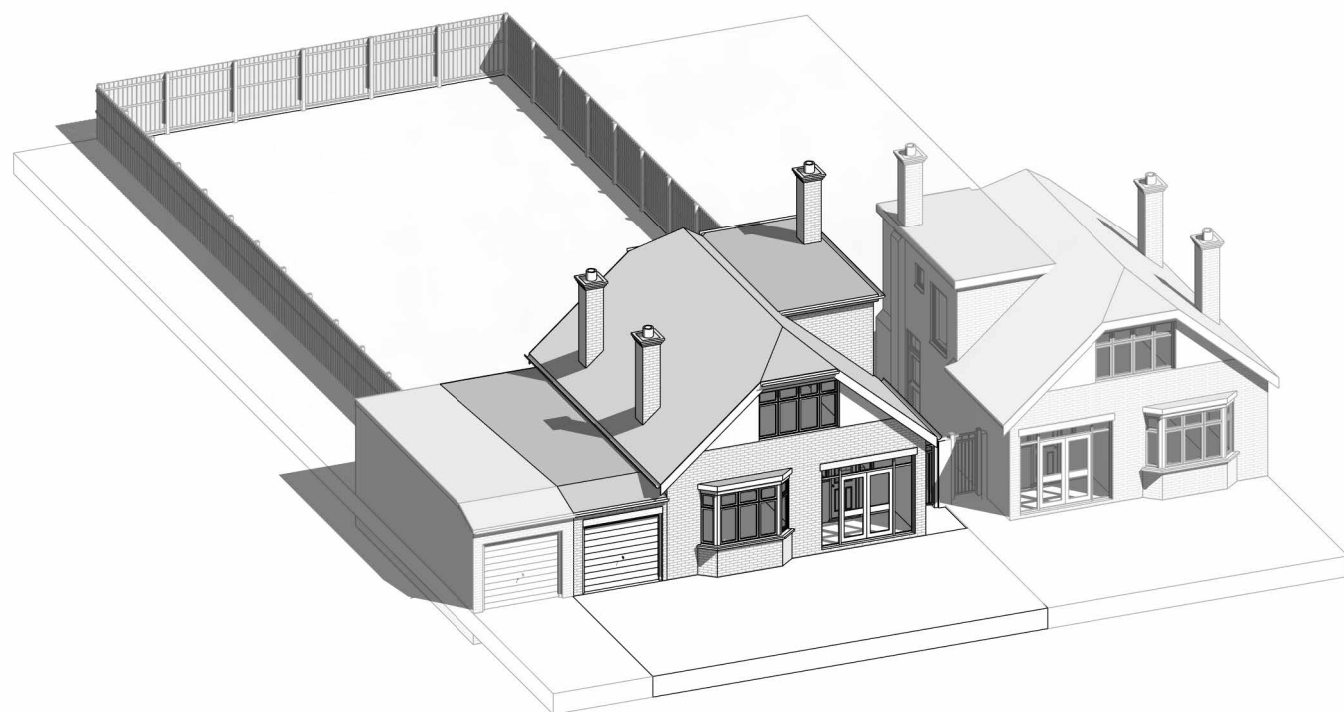

1 Existing 3D Front

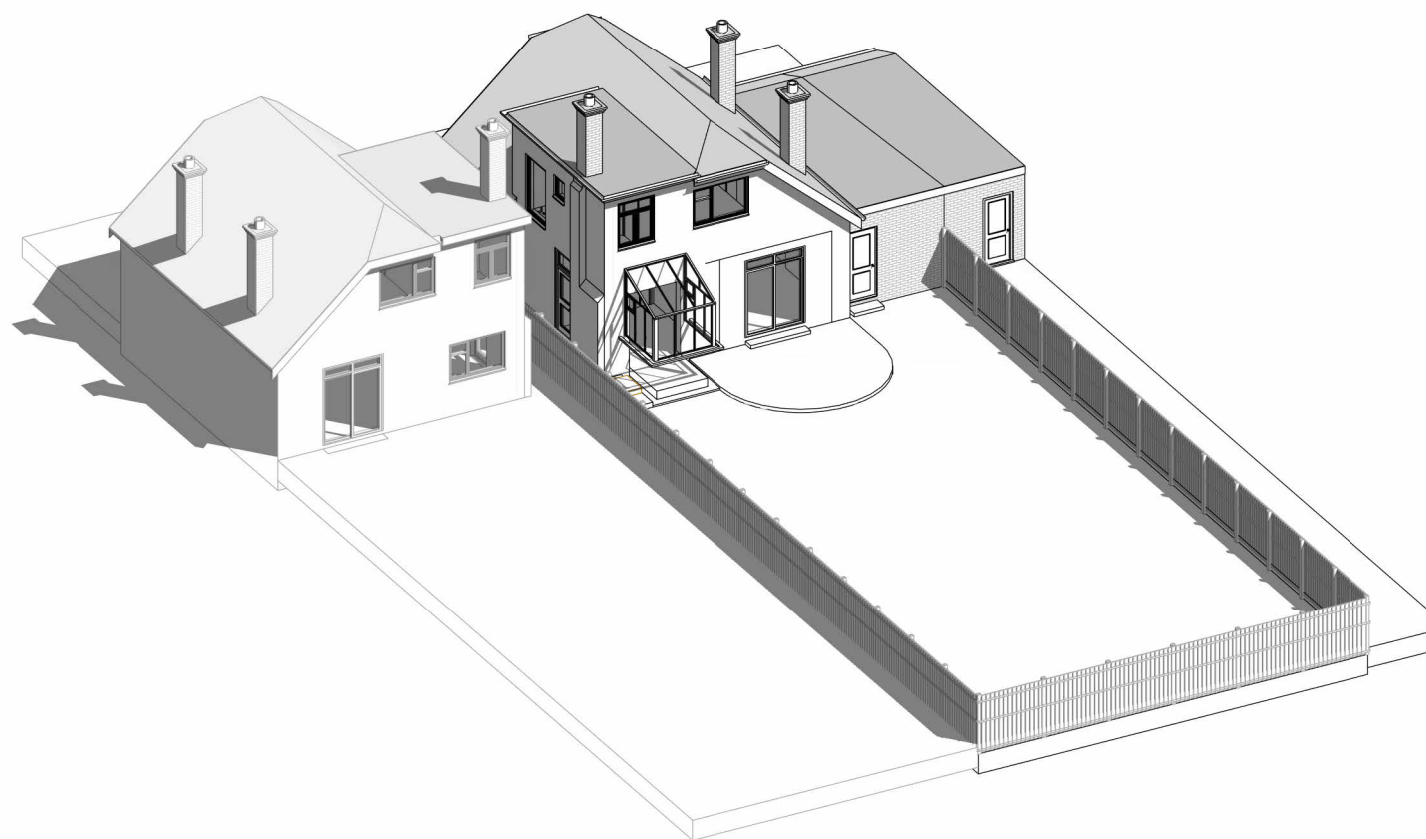

2 Existing 3D Rear

 

SCALE 1: 100

NOTES:

DISCLAIMER:
ALL DIMENSIONS IN MM UNLESS OTHERWISE STATED.
CONTRACTORS TO CONFIRM ALL DIMENSIONS ON SITE. ALL DRAWINGS MUST BE READ IN CONJUNCTION WITH THE ARCHITECT'S DRAWINGS.



64 ST GEORGES ROAD
ESSEX IG1 3PQ
W: www.archimedesd.co.uk
E: info@archimedesd.co.uk
M: +447418321646

Rev	Date	Details Of Issue	Initials
-----	------	------------------	----------

Status

Existing 3D Views

Site Address:

21 Harlyn Dr, Pinner HA5 2DF

Client:

Mrs Kanta


Project:

21 Harlyn Dr, Pinner HA5 2DF

Drawn HD	Date: 10/03/2025	Scale (at A3)
Drg no. 107	Revision No. A	



1 Site
1 : 200

 

NOTES:

DISCLAIMER:
ALL DIMENSIONS IN MM UNLESS OTHERWISE STATED.
CONTRACTORS TO CONFIRM ALL DIMENSIONS ON SITE. ALL DRAWINGS MUST BE READ IN CONJUNCTION WITH THE ARCHITECT'S DRAWINGS.





Archimedes
Design Ltd.

64 ST GEORGES ROAD
ESSEX 1G1 3PQ
W: www.archimedesd.co.uk
E: info@archimedesd.co.uk
M: +447418321646

Rev	Date	Details Of Issue	Initials
-----	------	------------------	----------

Status

Proposed Block Plan

Site Address:

21 Harlyn Dr, Pinner HA5 2DF


Client:

Mrs Kanta


Project:

21 Harlyn Dr, Pinner HA5 2DF


Drawn	Date:	Scale (at A3)
HD	10/03/2025	1 : 200
Drg no.	Revision No.	
201	A	

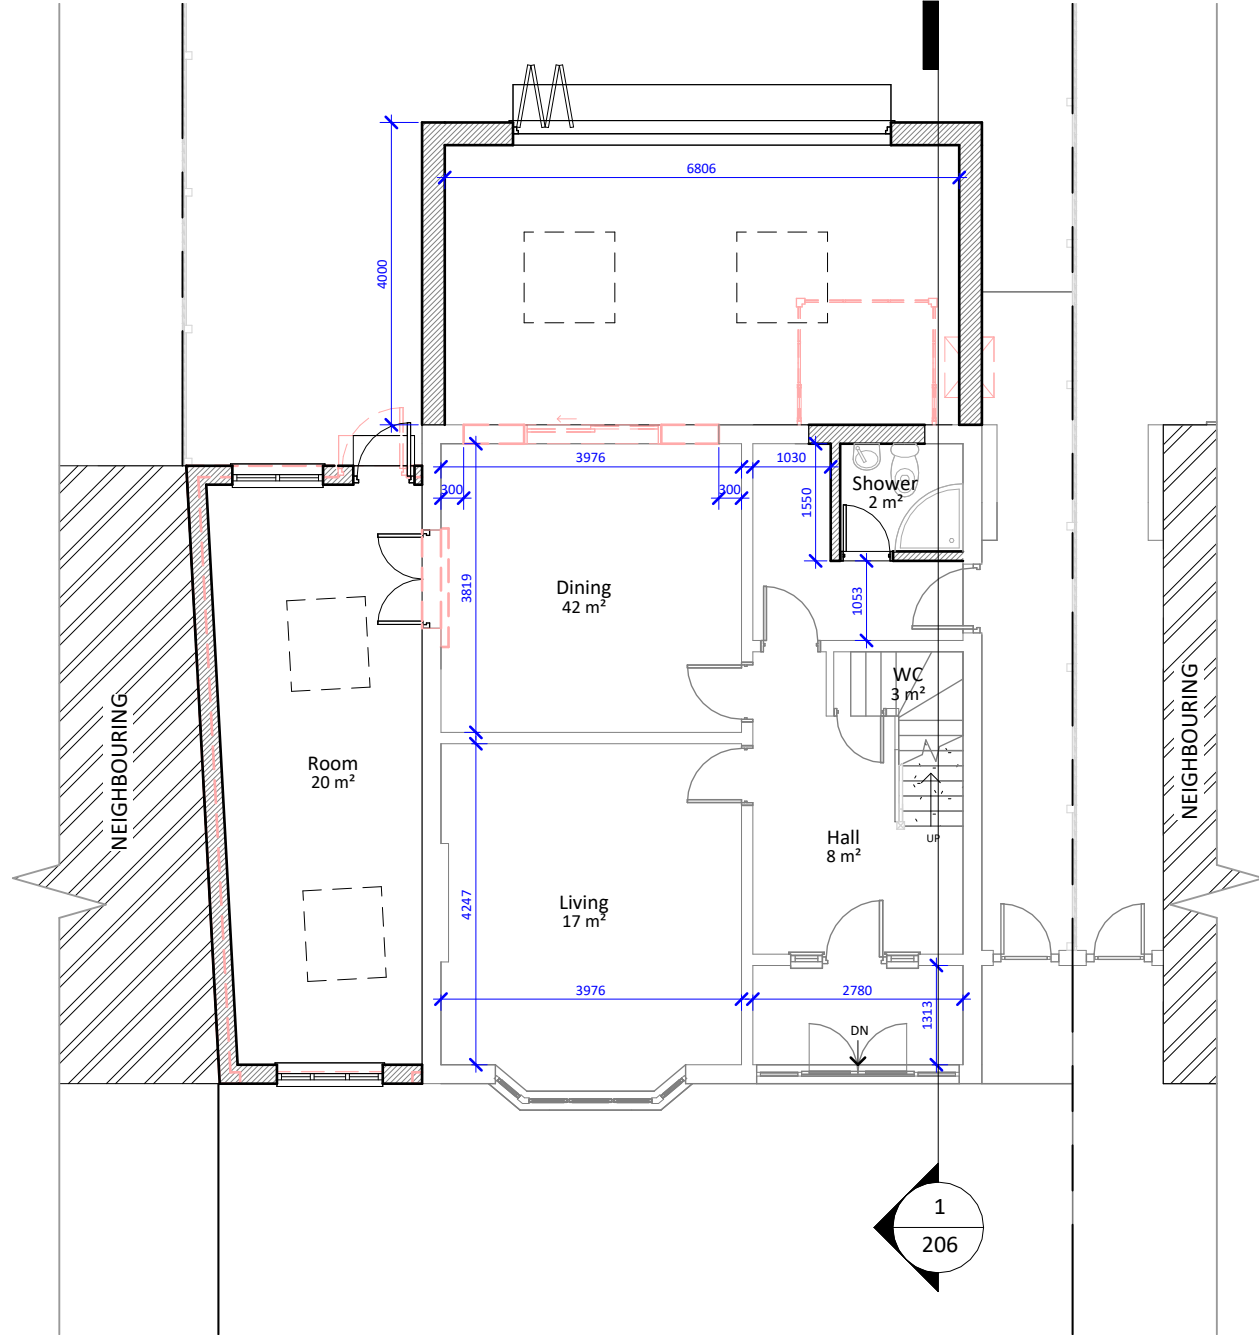

1 Proposed Ground Floor
1 : 100

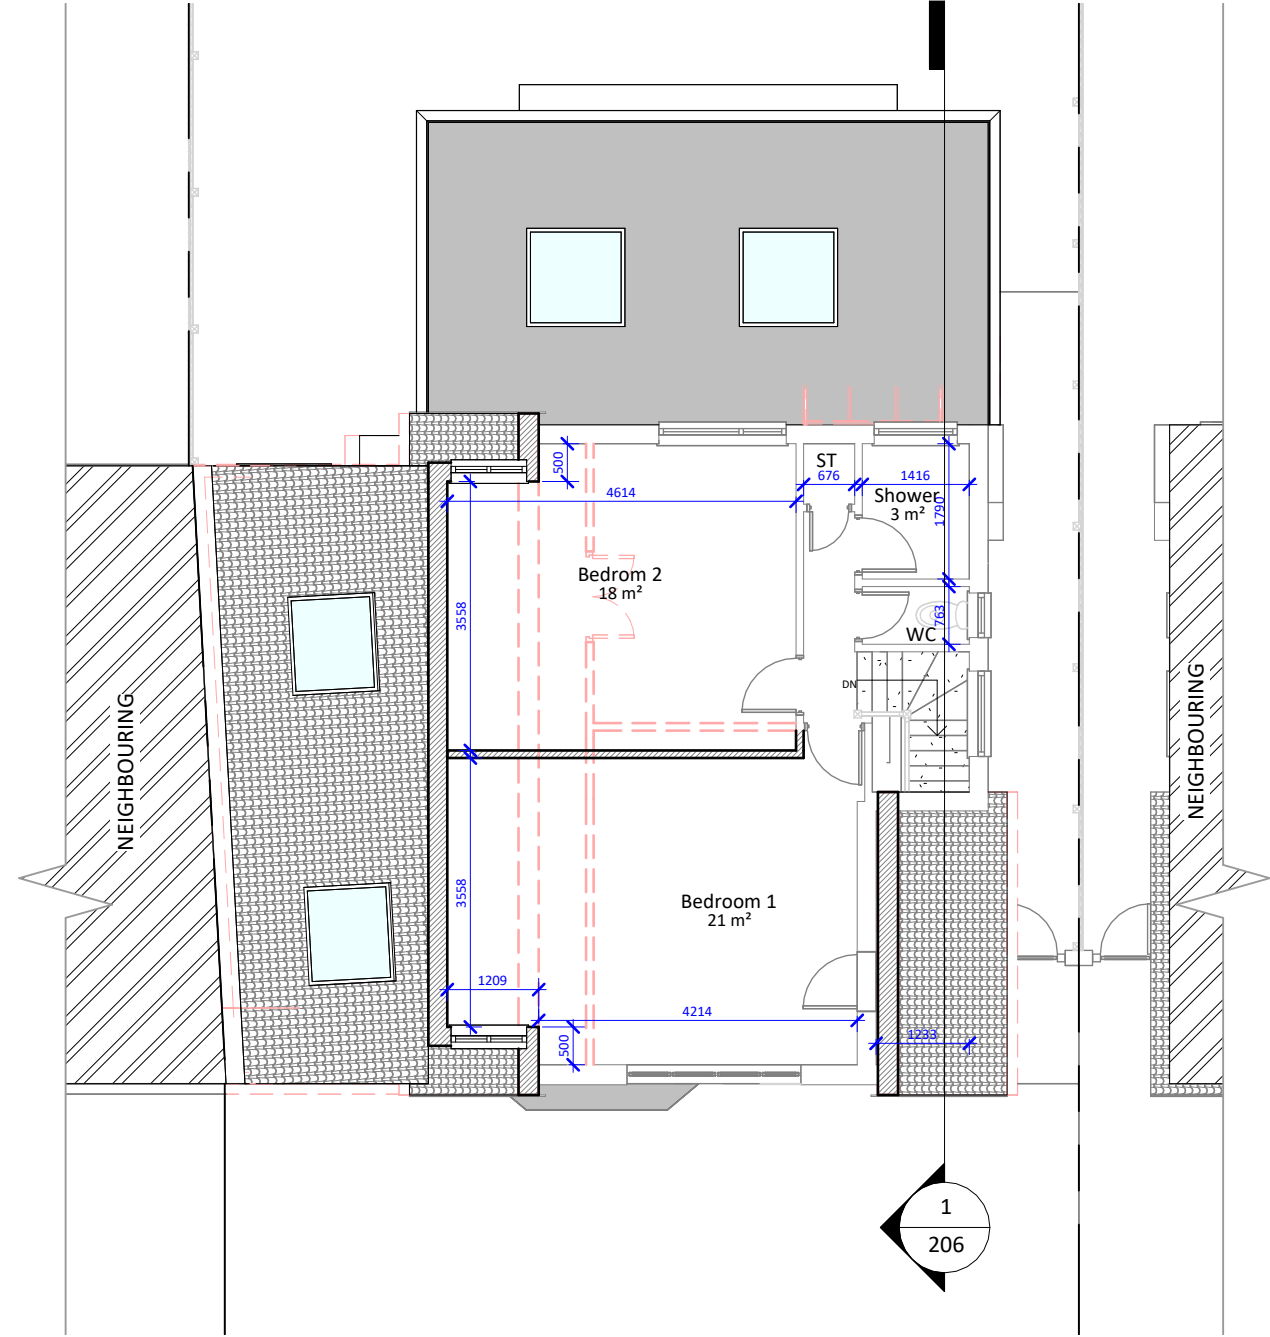


2 Proposed First Floor
1 : 100

 

NOTES:

DISCLAIMER:

ALL DIMENSIONS IN MM UNLESS OTHERWISE STATED. CONTRACTORS TO CONFIRM ALL DIMENSIONS ON SITE. ALL DRAWINGS MUST BE READ IN CONJUNCTION WITH THE ARCHITECT'S DRAWINGS.

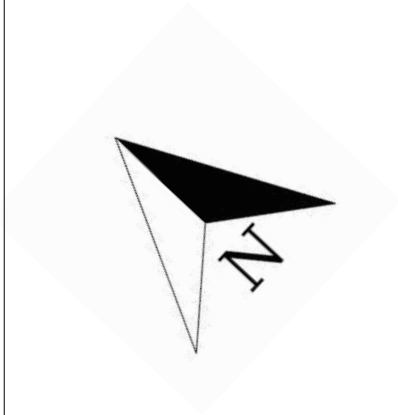

 **Archimedes**
Design Ltd.

64 ST GEORGES ROAD
ESSEX IG1 3PQ
W: www.archimedesd.co.uk
E: info@archimedesd.co.uk
M: +447418321646

Rev	Date	Details Of Issue	Initials
-----	------	------------------	----------

Status

Proposed Floor Plans

Site Address:

21 Harlyn Dr, Pinner HA5 2DF


Client:

Mrs Kanta

Project:

21 Harlyn Dr, Pinner HA5 2DF

Drawn	Date:	Scale (at A3)
HD	10/03/2025	1 : 100
Drg no.	Revision No.	
202	A	

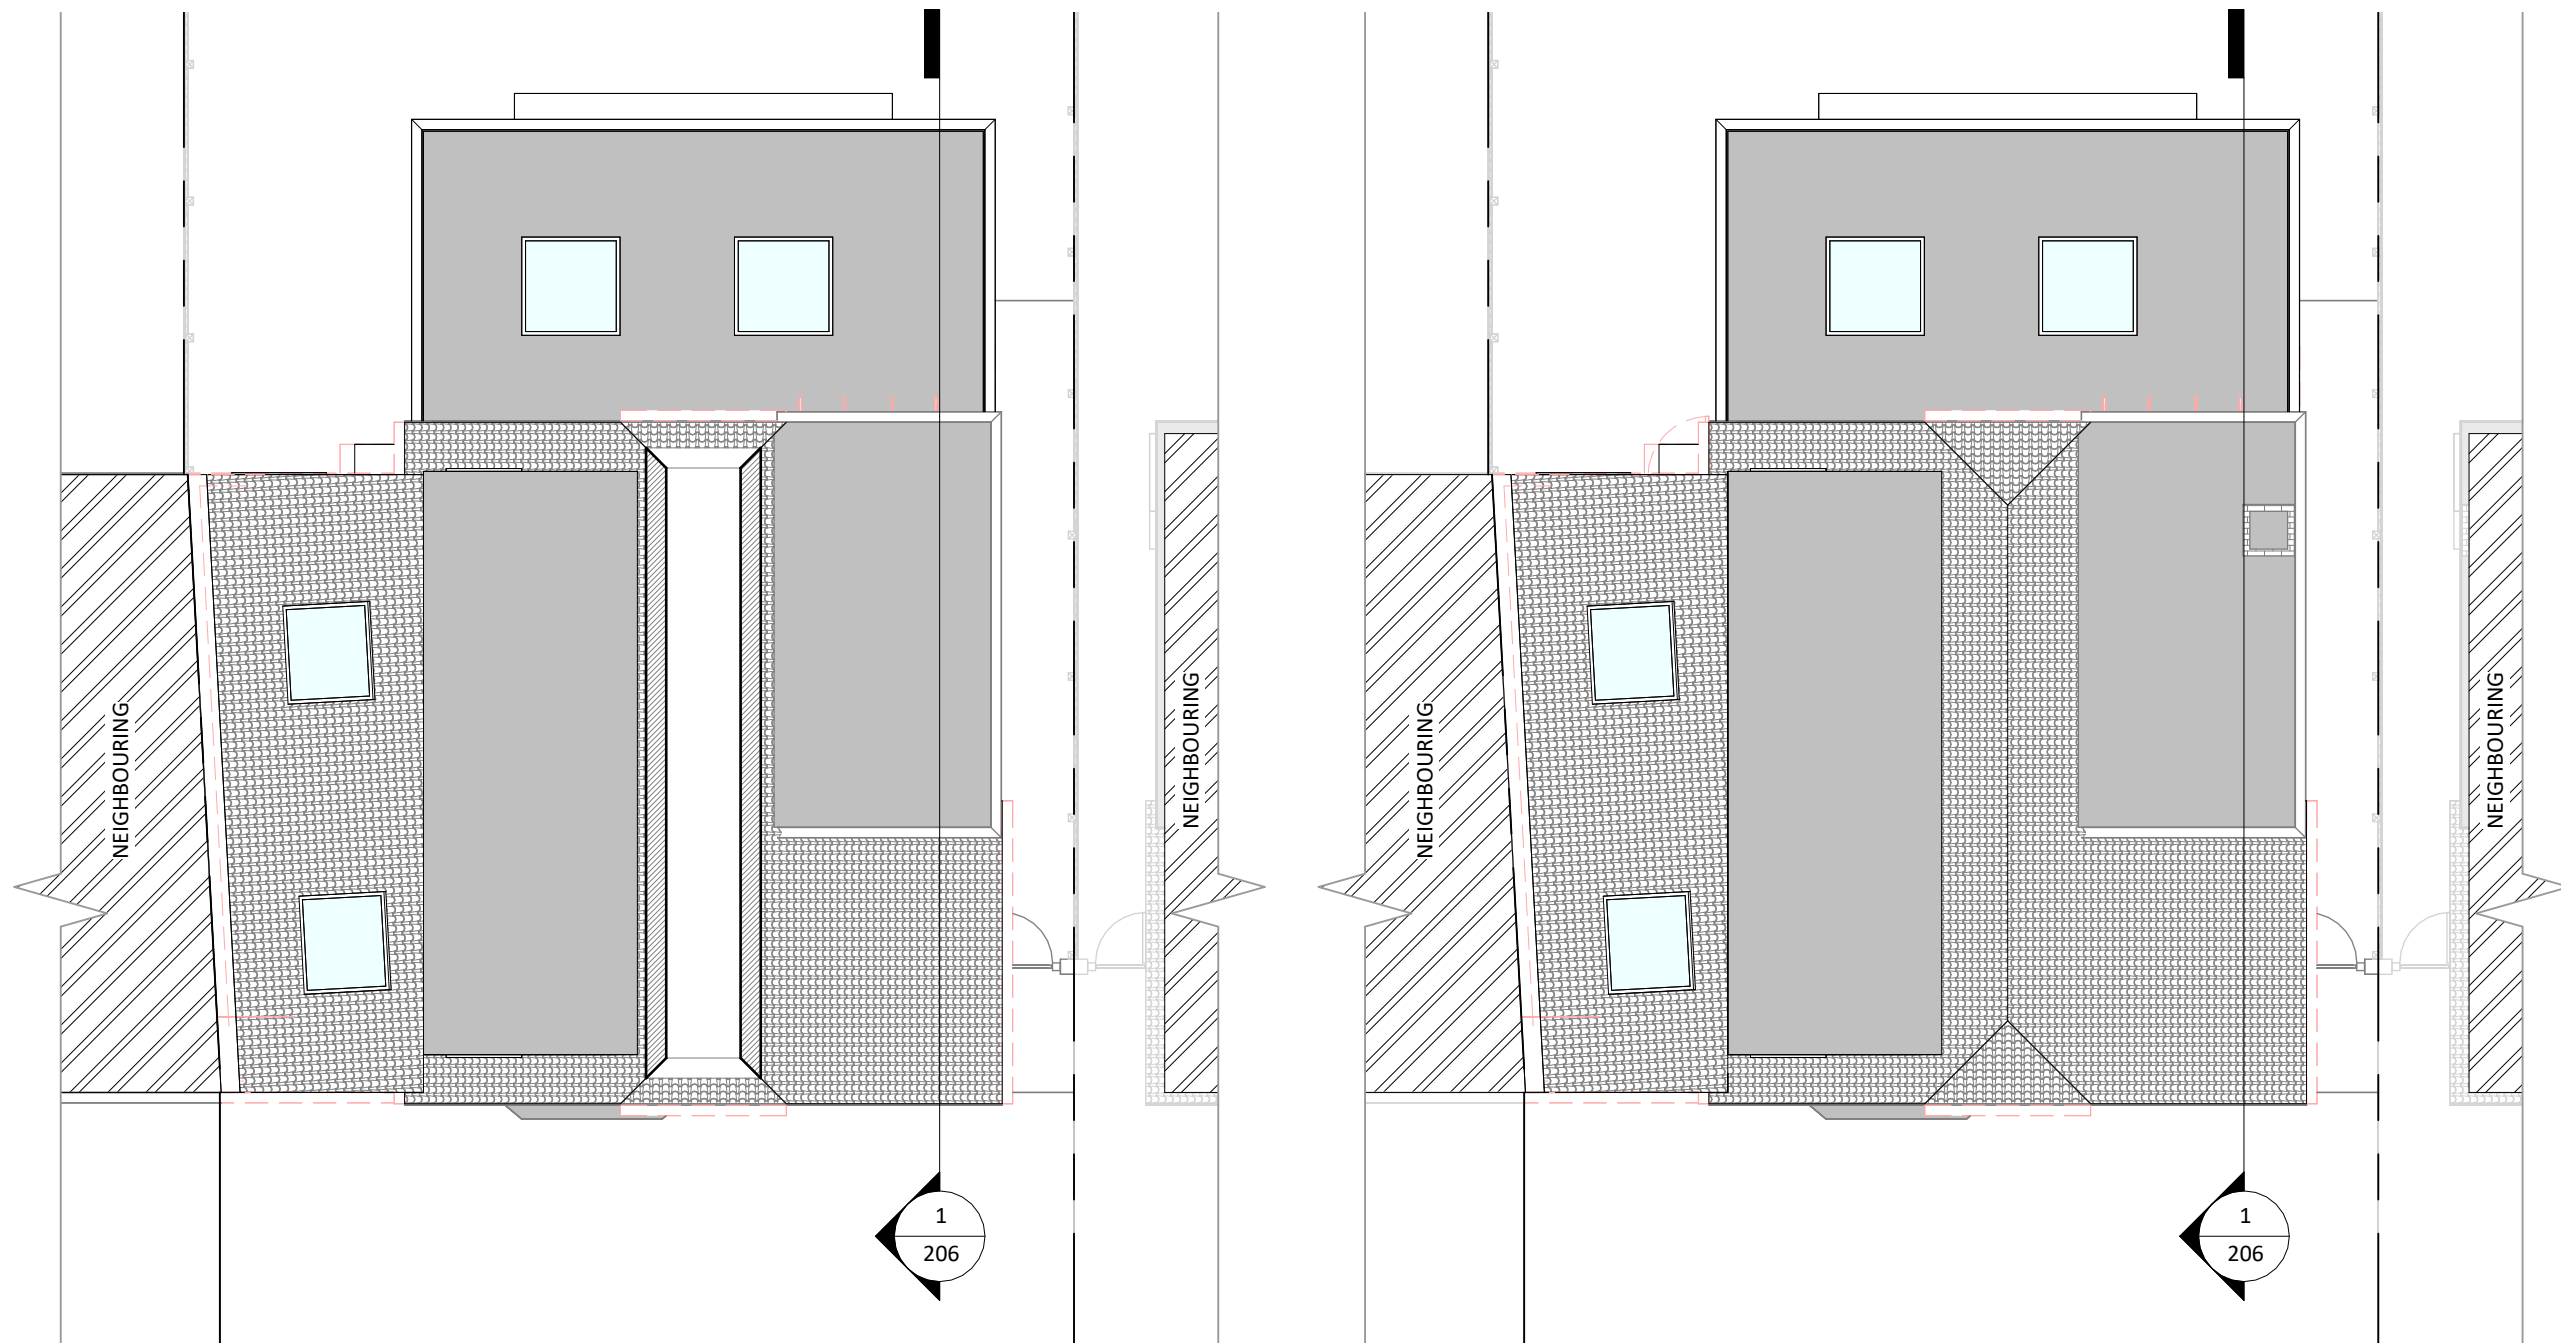

1 Loft (Proposed)
1 : 100

2 Roof (Proposed)
1 : 100

1 0 1 2 3 4 5
SCALE 1: 100 m

NOTES:

DISCLAIMER:
ALL DIMENSIONS IN MM UNLESS
OTHERWISE STATED.
CONTRACTORS TO CONFIRM ALL
DIMENSIONS ON SITE. ALL DRAWINGS
MUST BE READ IN CONJUNCTION WITH
THE ARCHITECT'S DRAWINGS.



64 ST GEORGES ROAD
ESSEX IG1 3PQ
W: www.archimedesd.co.uk
E: info@archimedesd.co.uk
M: +447418321646

Rev	Date	Details Of Issue	Initials
-----	------	------------------	----------

Status

Proposed Floor Plans

Site Address:

21 Harlyn Dr, Pinner HA5
2DF


Client:

Mrs Kanta

Project:

21 Harlyn Dr, Pinner HA5 2DF

Drawn HD	Date: 10/03/2025	Scale (at A3) 1 : 100
Drg no. 203	Revision No. A	

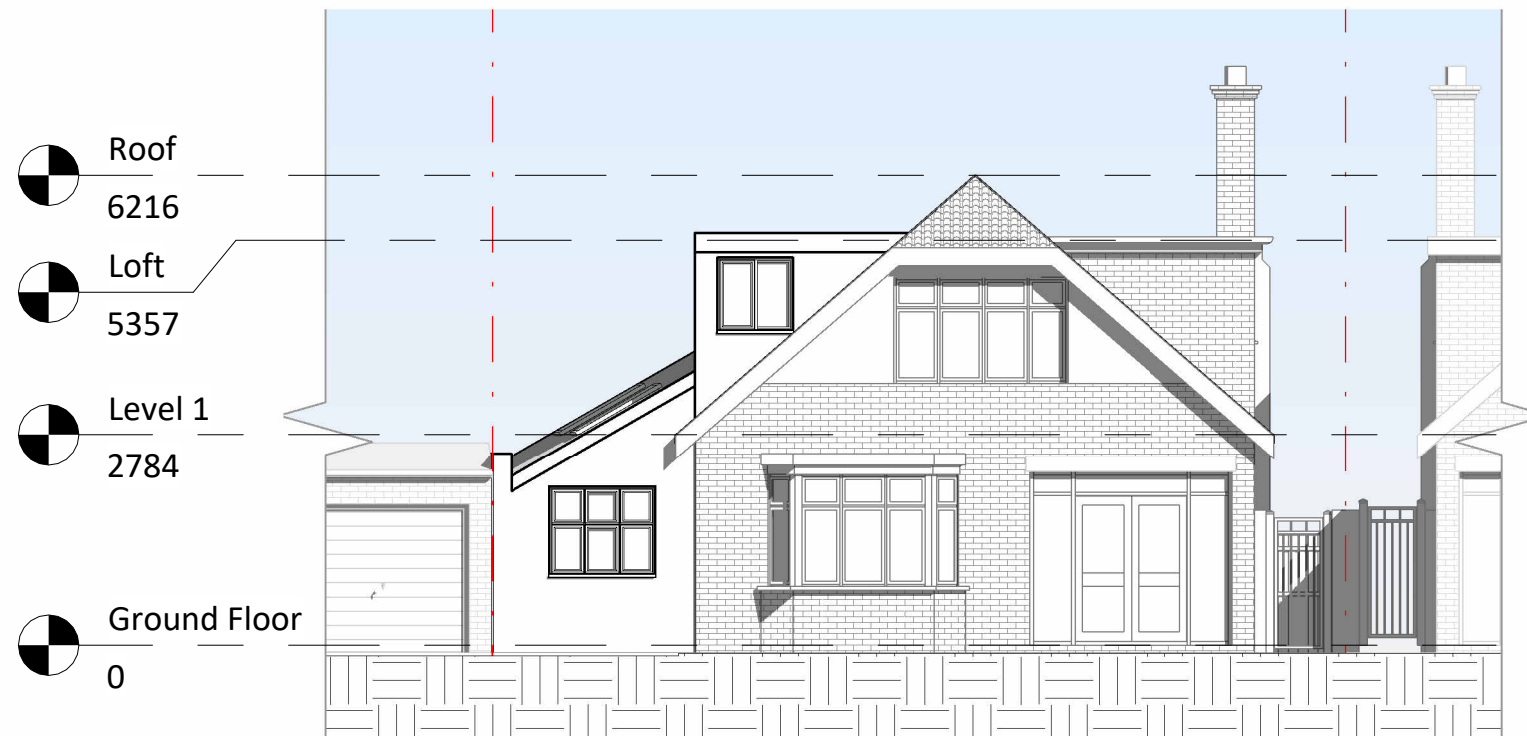

1 Proposed Front Elevation
1 : 100



2 Proposed Rear Elevation
1 : 100

NOTES:

DISCLAIMER:
ALL DIMENSIONS IN MM UNLESS OTHERWISE STATED.
CONTRACTORS TO CONFIRM ALL DIMENSIONS ON SITE. ALL DRAWINGS MUST BE READ IN CONJUNCTION WITH THE ARCHITECT'S DRAWINGS.



64 ST GEORGES ROAD
ESSEX IG1 3PQ
W: www.archimedesd.co.uk
E: info@archimedesd.co.uk
M: +447418321646

Rev	Date	Details Of Issue	Initials
-----	------	------------------	----------

Status

Proposed Elevation 01

Site Address:

21 Harlyn Dr, Pinner HA5 2DF


Client:

Mrs Kanta


Project:

21 Harlyn Dr, Pinner HA5 2DF

Drawn HD	Date: 10/03/2025	Scale (at A3) 1 : 100
Drg no. 204	Revision No. A	

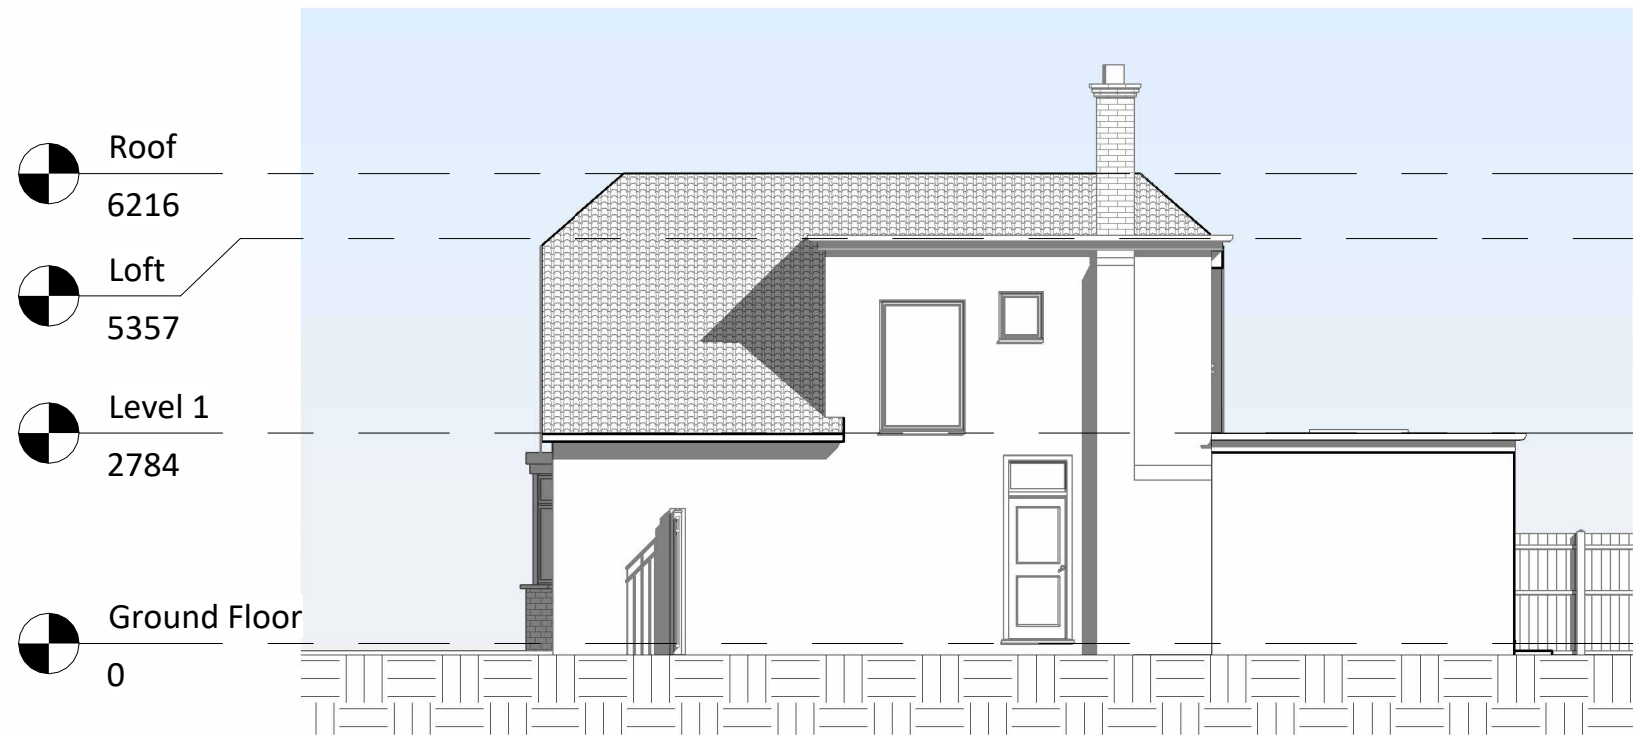

1 Proposed Right Elevation
1 : 100

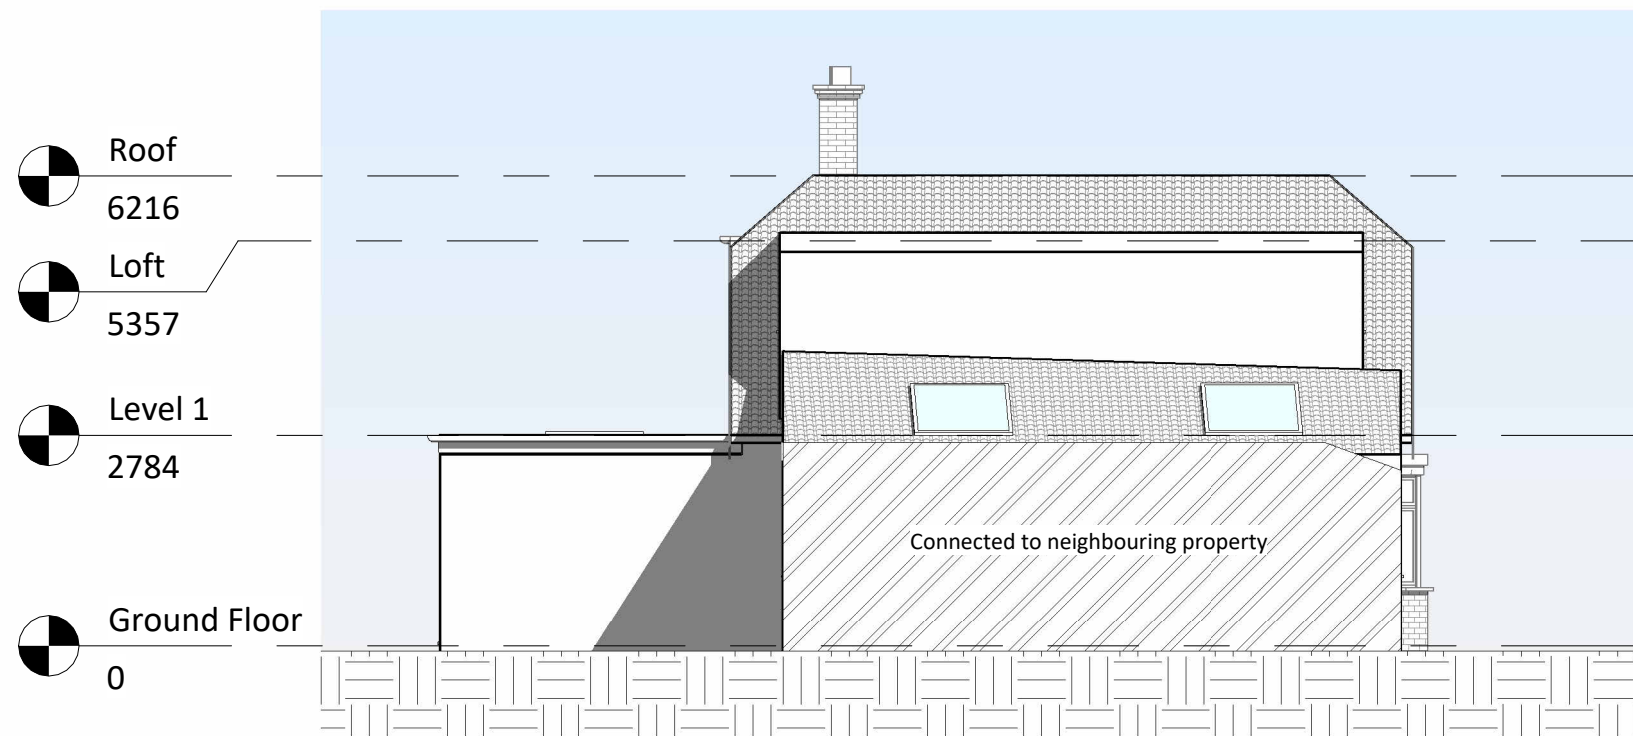

2 Proposed Left Elevation
1 : 100

NOTES:

DISCLAIMER:
ALL DIMENSIONS IN MM UNLESS OTHERWISE STATED.
CONTRACTORS TO CONFIRM ALL DIMENSIONS ON SITE. ALL DRAWINGS MUST BE READ IN CONJUNCTION WITH THE ARCHITECT'S DRAWINGS.



64 ST GEORGES ROAD
ESSEX IG1 3PQ
W: www.archimedesd.co.uk
E: info@archimedesd.co.uk
M: +447418321646

Rev	Date	Details Of Issue	Initials
-----	------	------------------	----------

Status

Proposed Elevation 02

Site Address:

21 Harlyn Dr, Pinner HA5
2DF


Client:

Mrs Kanta


Project:

21 Harlyn Dr, Pinner HA5 2DF

Drawn HD	Date: 10/03/2025	Scale (at A3) 1 : 100
Drg no. 205	Revision No. A	

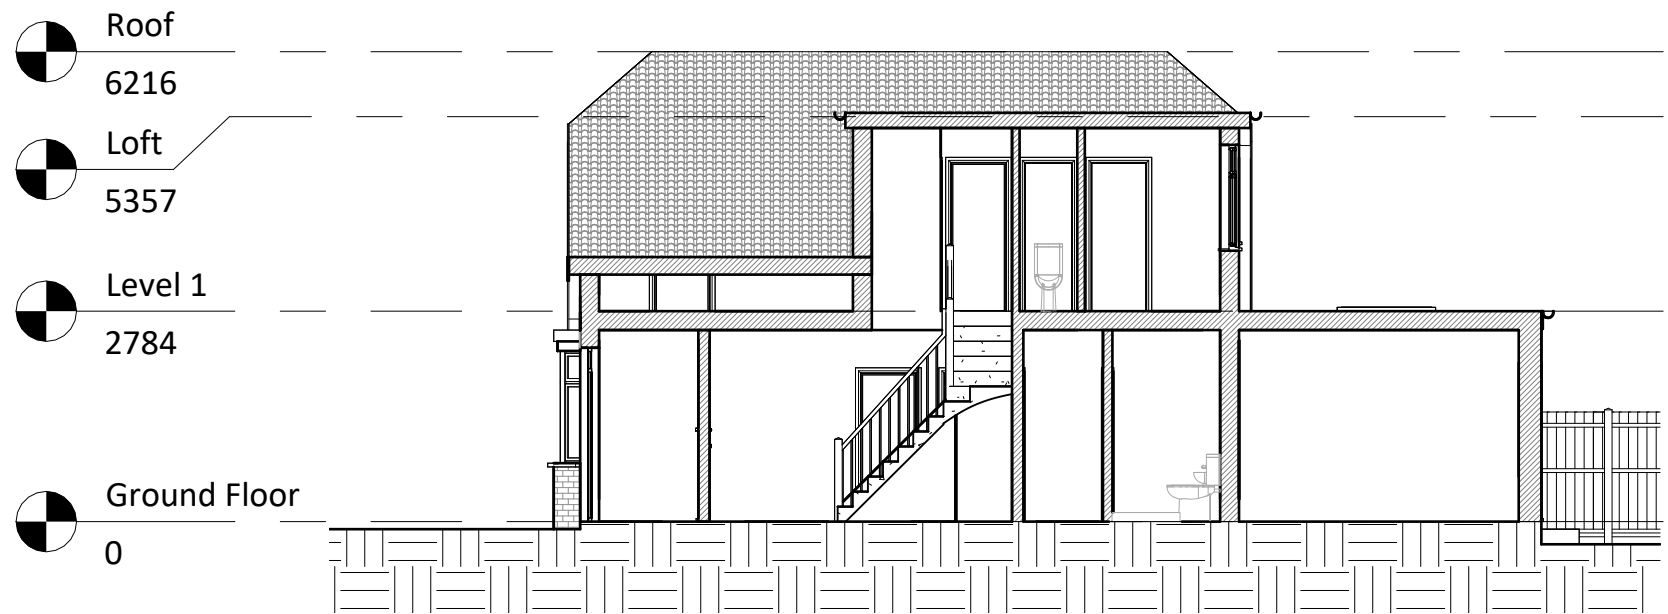

1 Proposed Section 1
1 : 100

 

NOTES:

DISCLAIMER:
ALL DIMENSIONS IN MM UNLESS OTHERWISE STATED.
CONTRACTORS TO CONFIRM ALL DIMENSIONS ON SITE. ALL DRAWINGS MUST BE READ IN CONJUNCTION WITH THE ARCHITECT'S DRAWINGS.



Archimedes
Design Ltd.

64 ST GEORGES ROAD
ESSEX IG1 3PQ
W: www.archimedesd.co.uk
E: info@archimedesd.co.uk
M: +447418321646

Rev	Date	Details Of Issue	Initials
-----	------	------------------	----------


Status
Proposed Section

Site Address:
21 Harlyn Dr, Pinner HA5 2DF


Client:
Mrs Kanta

Project:
21 Harlyn Dr, Pinner HA5 2DF

Drawn HD	Date: 10/03/2025	Scale (at A3) 1 : 100
Drg no. 206	Revision No. A	

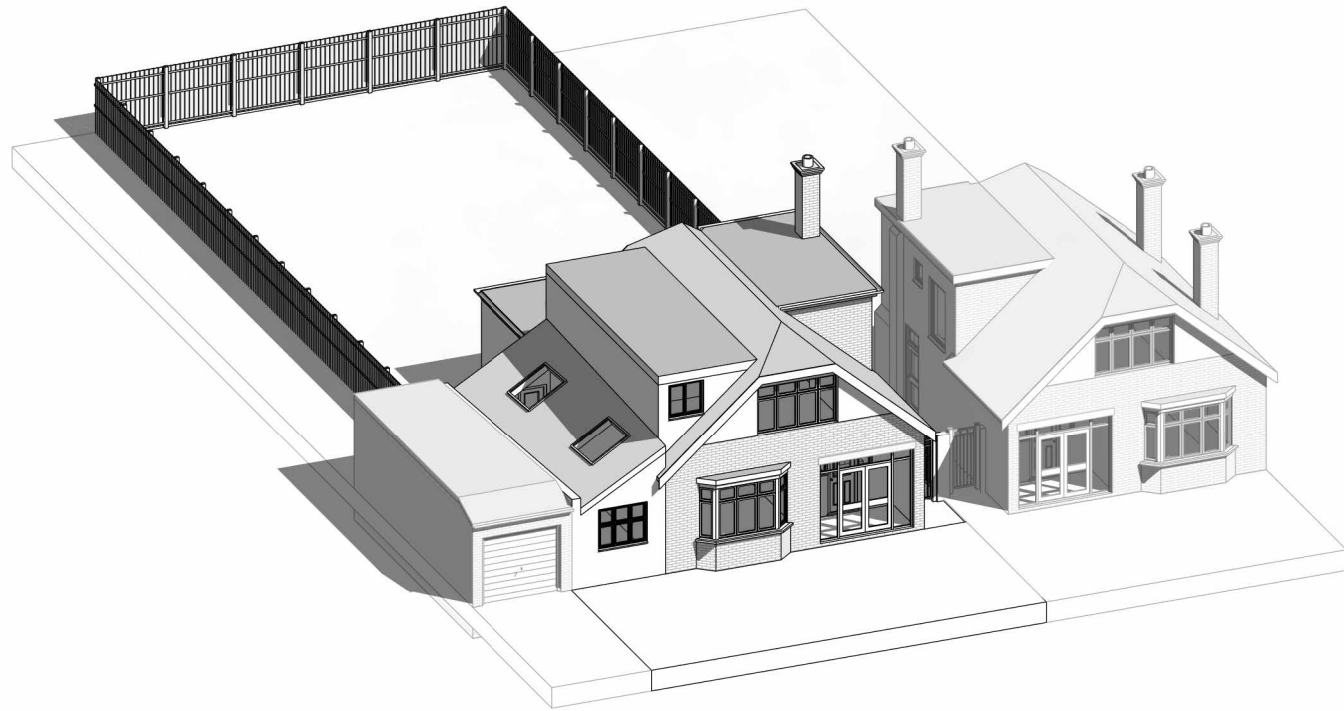

1 Proposed 3D Front

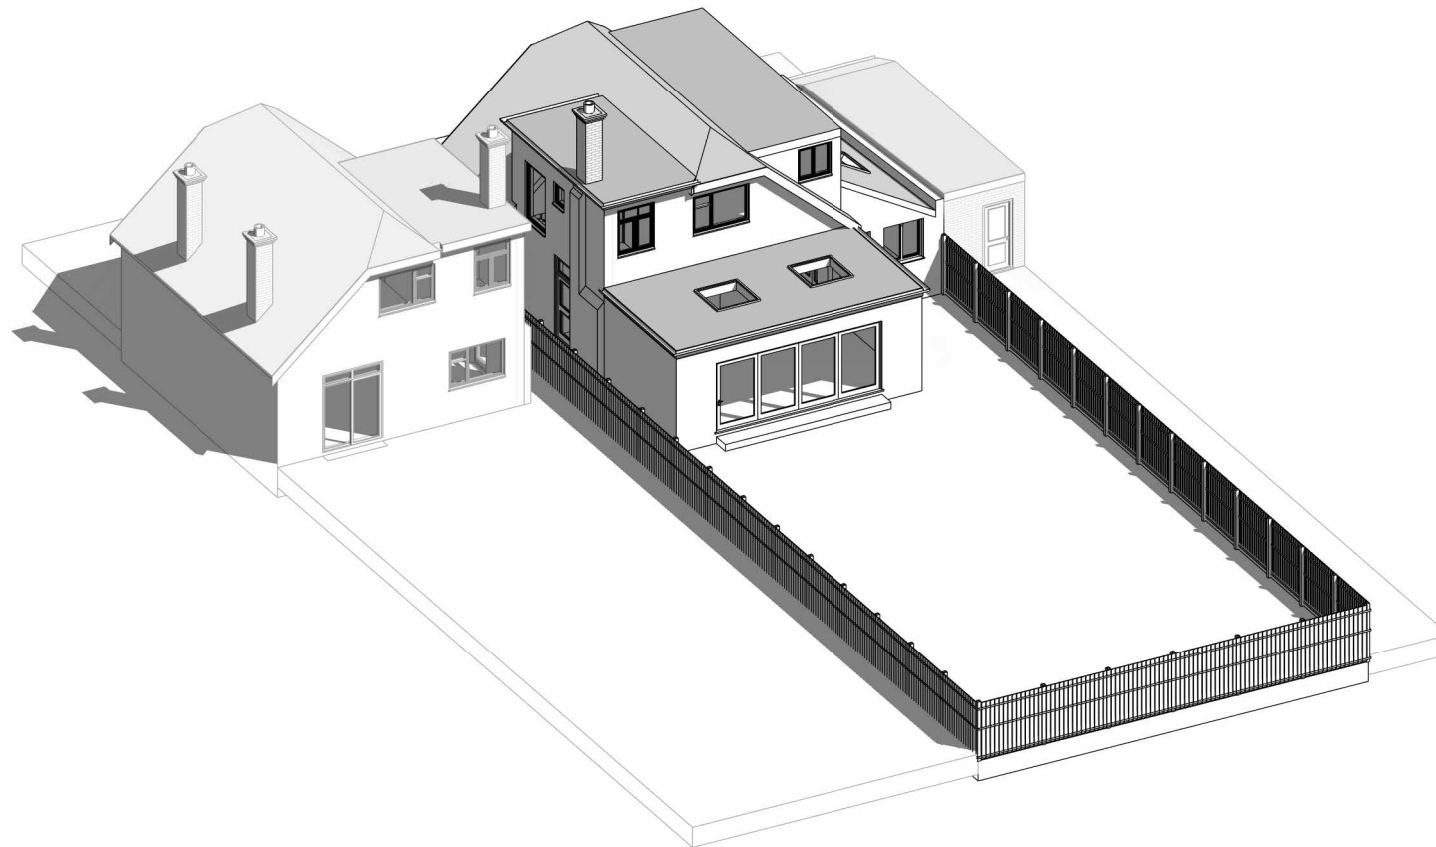

2 Proposed 3D Rear



NOTES:

DISCLAIMER:
ALL DIMENSIONS IN MM UNLESS OTHERWISE STATED.
CONTRACTORS TO CONFIRM ALL DIMENSIONS ON SITE. ALL DRAWINGS MUST BE READ IN CONJUNCTION WITH THE ARCHITECT'S DRAWINGS.



64 ST GEORGES ROAD
ESSEX IG1 3PQ
W: www.archimedesd.co.uk
E: info@archimedesd.co.uk
M: +447418321646

Rev	Date	Details Of Issue	Initials
-----	------	------------------	----------

Status

Proposed 3D Views

Site Address:

21 Harlyn Dr, Pinner HA5 2DF

Client:

Mrs Kanta

Project:

21 Harlyn Dr, Pinner HA5 2DF

Drawn HD	Date: 10/03/2025	Scale (at A3)
Drg no. 207	Revision No. A	