




Single storey rear extension with prior notification approval ref. no. 8366/APP/2024/488 for an enlarge 4m deep single storey extension granted on 17th April 2024

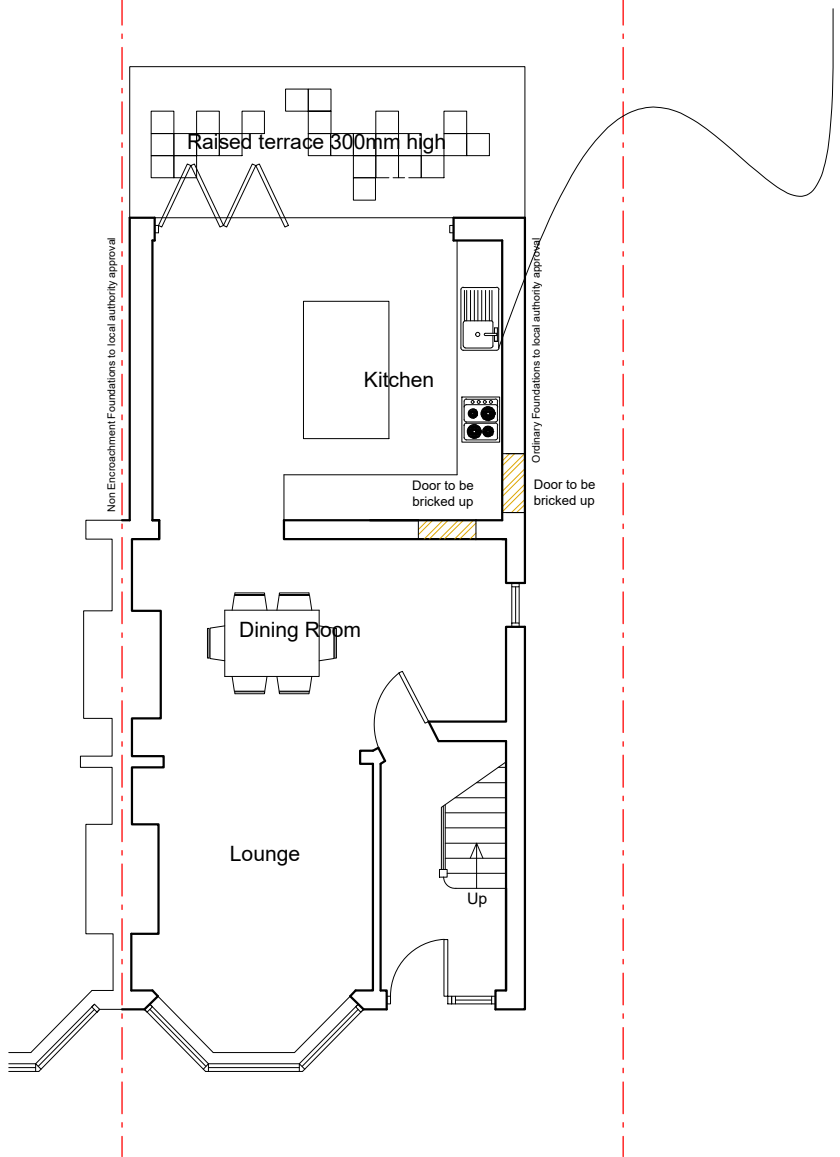

Ground Floor Plan

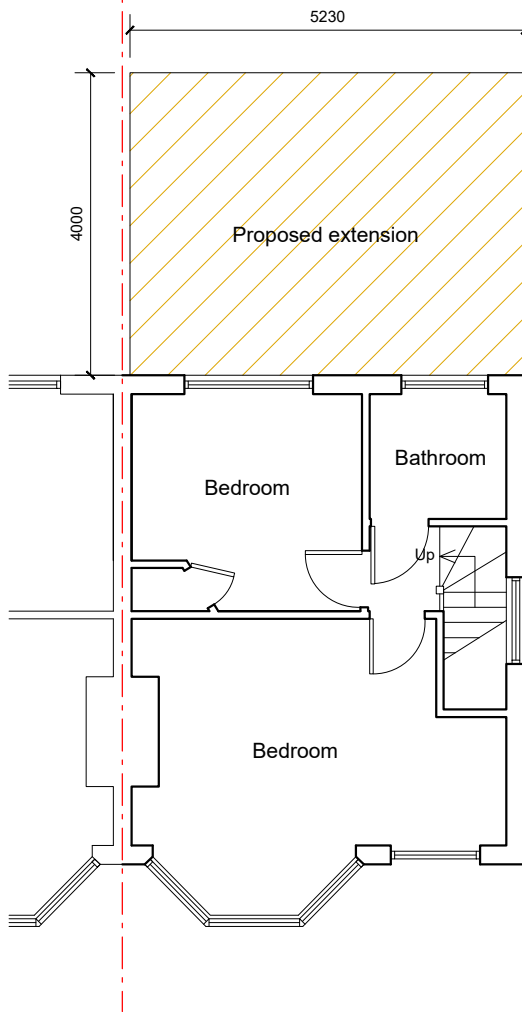


First Floor Plan

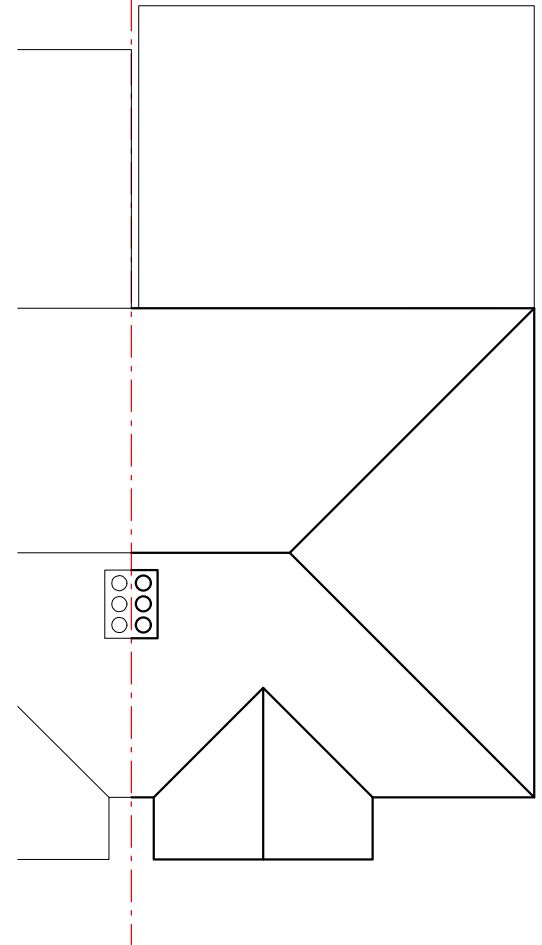

Roof Plan

PROPOSED FLOOR PLANS

15 Maybank Gardens, Pinner, HA5 2JW

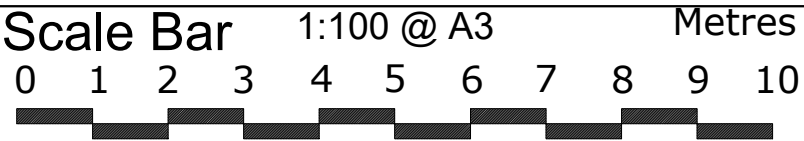

THE GILLETT MACLEOD PARTNERSHIP
Chartered Architects & Town Planning Consultants
1 High Road Old Eastcote Pinner Middlesex HA5 2EW tel. 0208 868 1333

Drg. No. 24/3615/04
Scale 1:100@A3
Date 15/02/24
Drawn by KH

REVISION	
(C)	drawn