



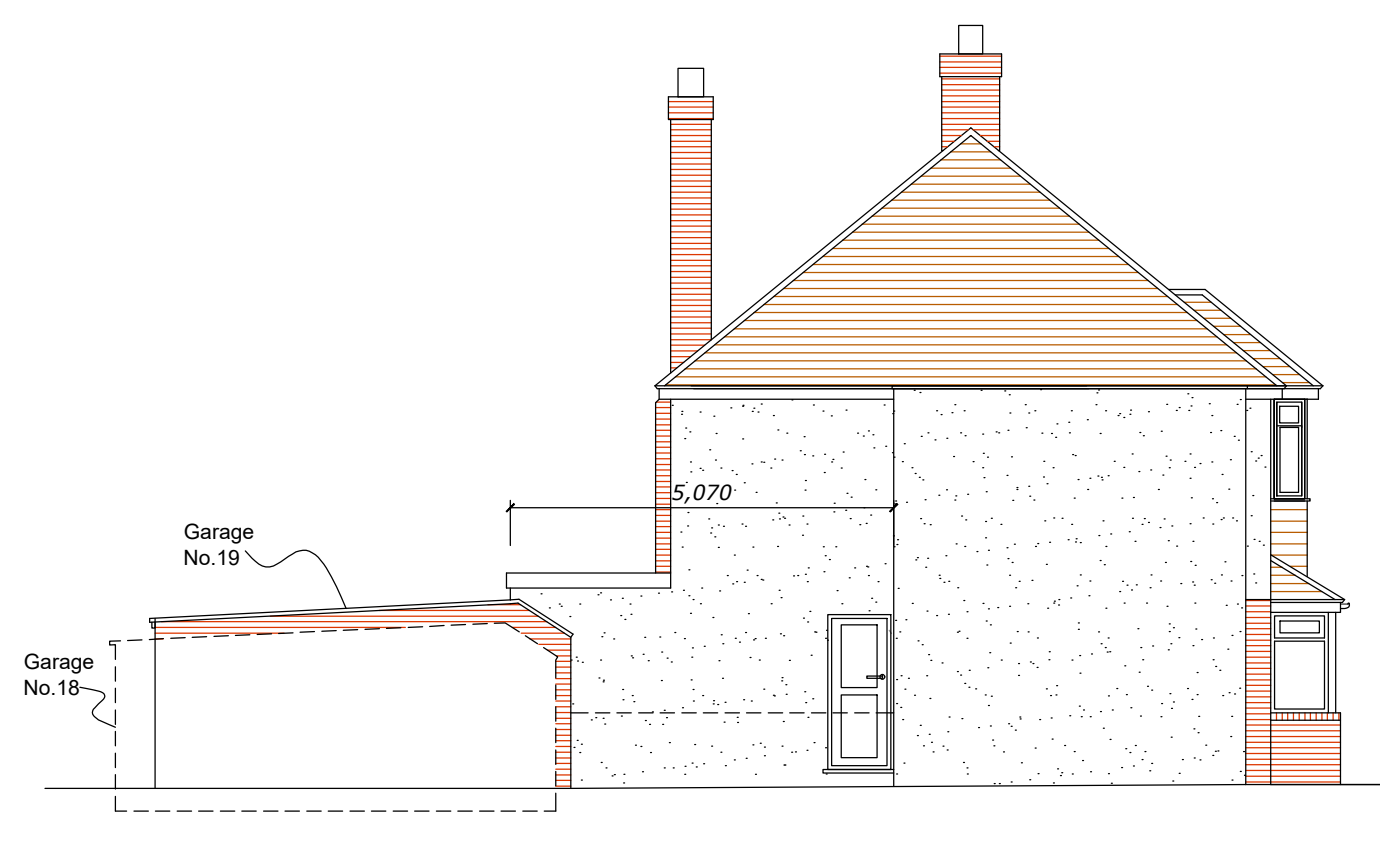


NORTH ELEVATION

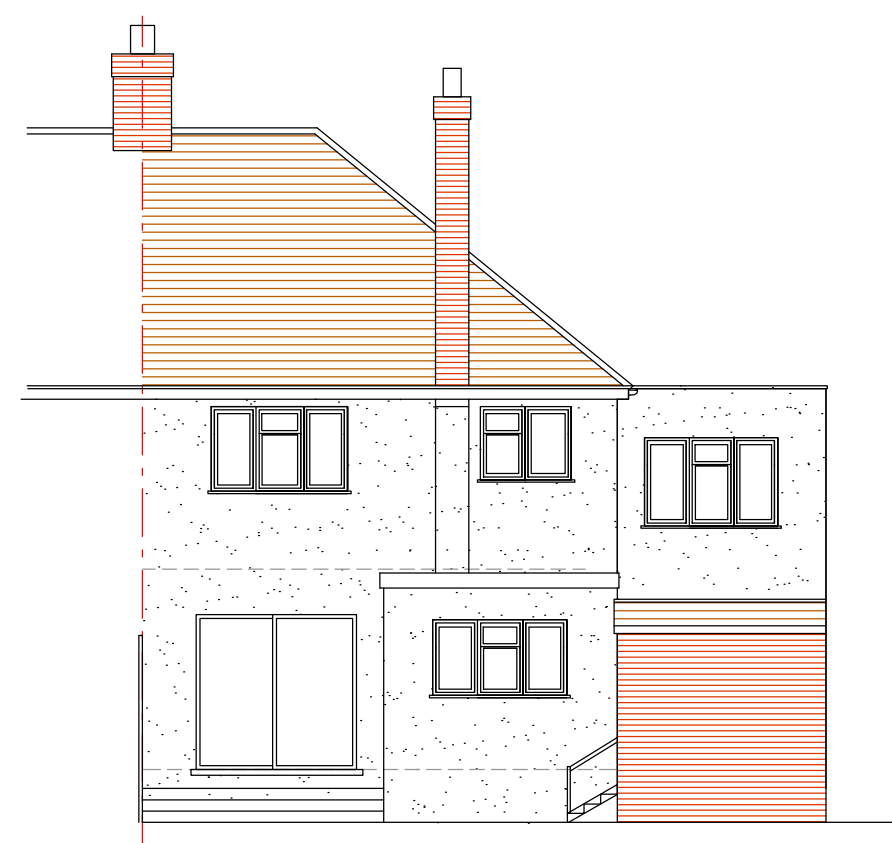


EAST ELEVATION




SOUTH ELEVATION

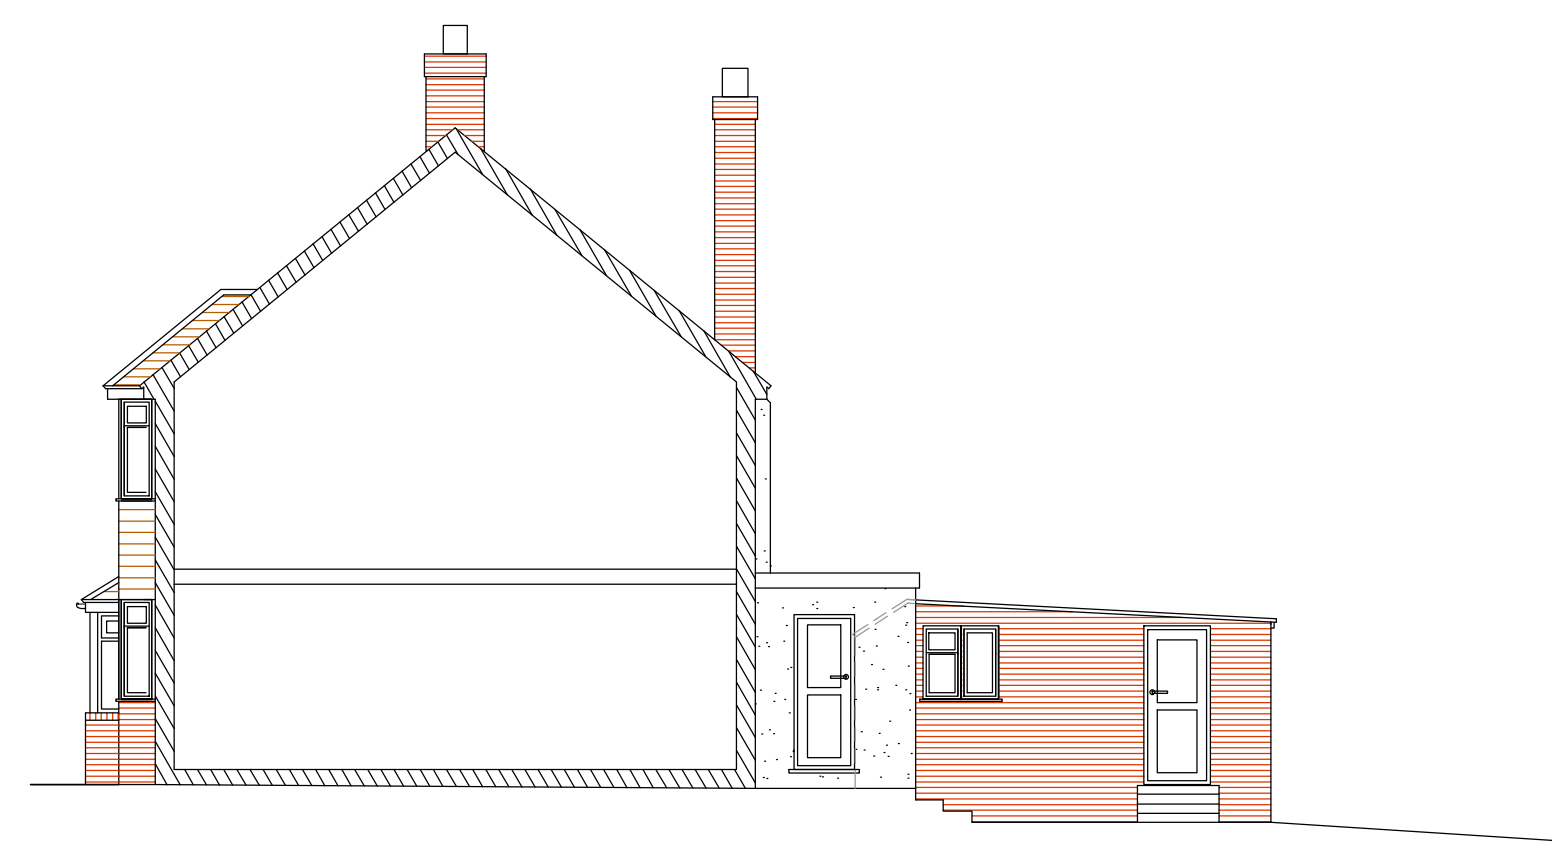


PARTY WALL
WEST ELEVATION

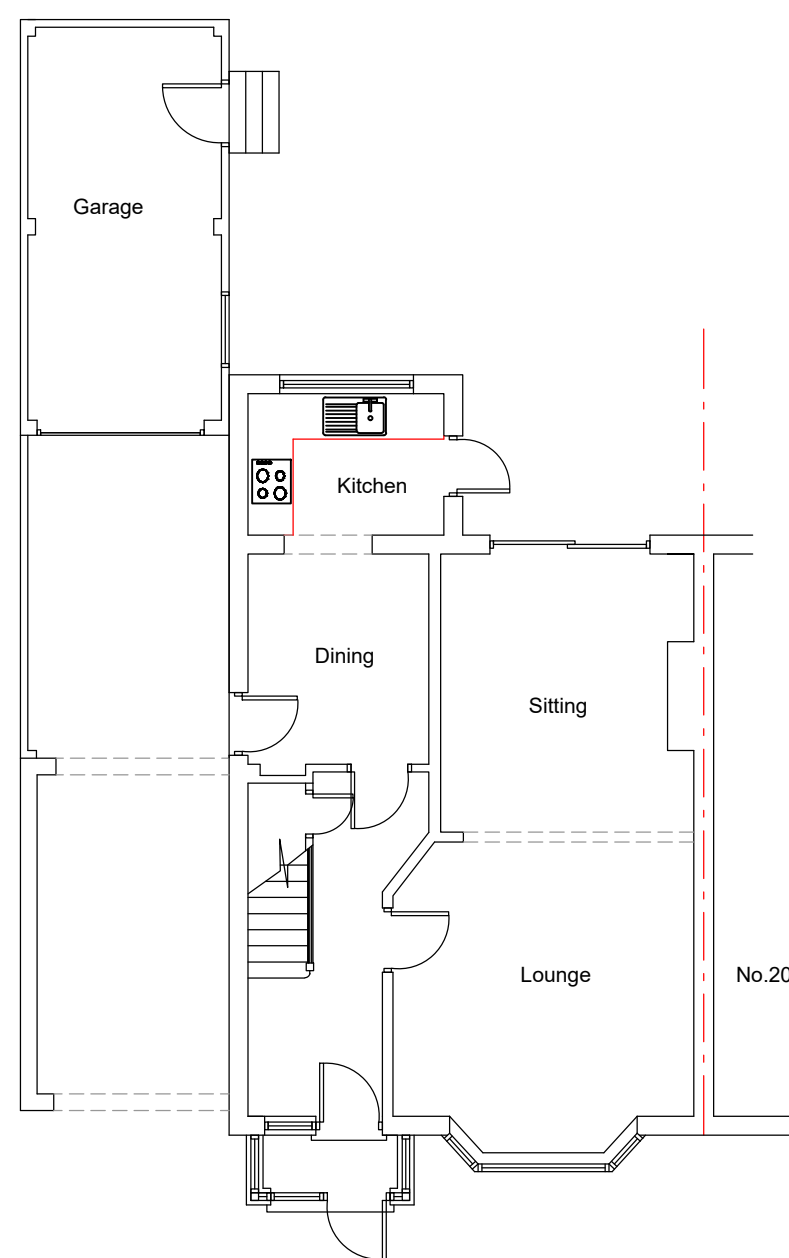

GROUND FLOOR PLAN

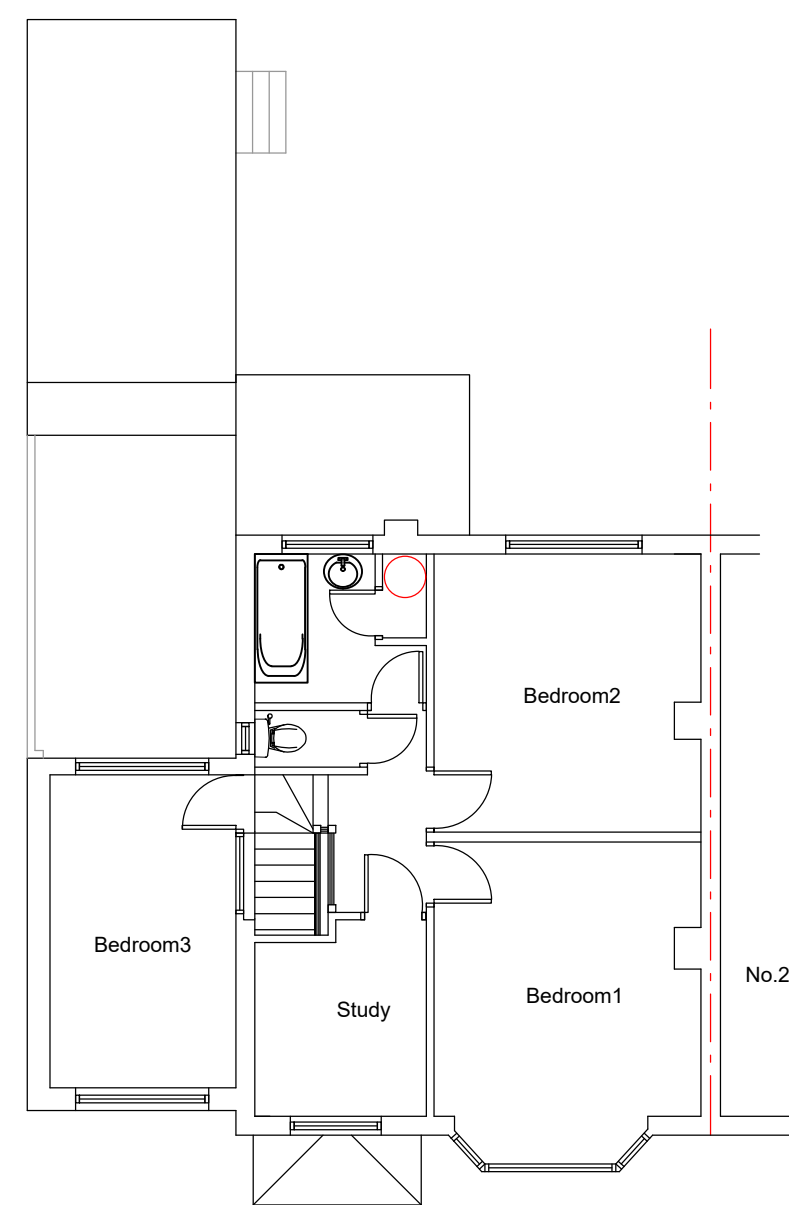


FIRST FLOOR PLAN

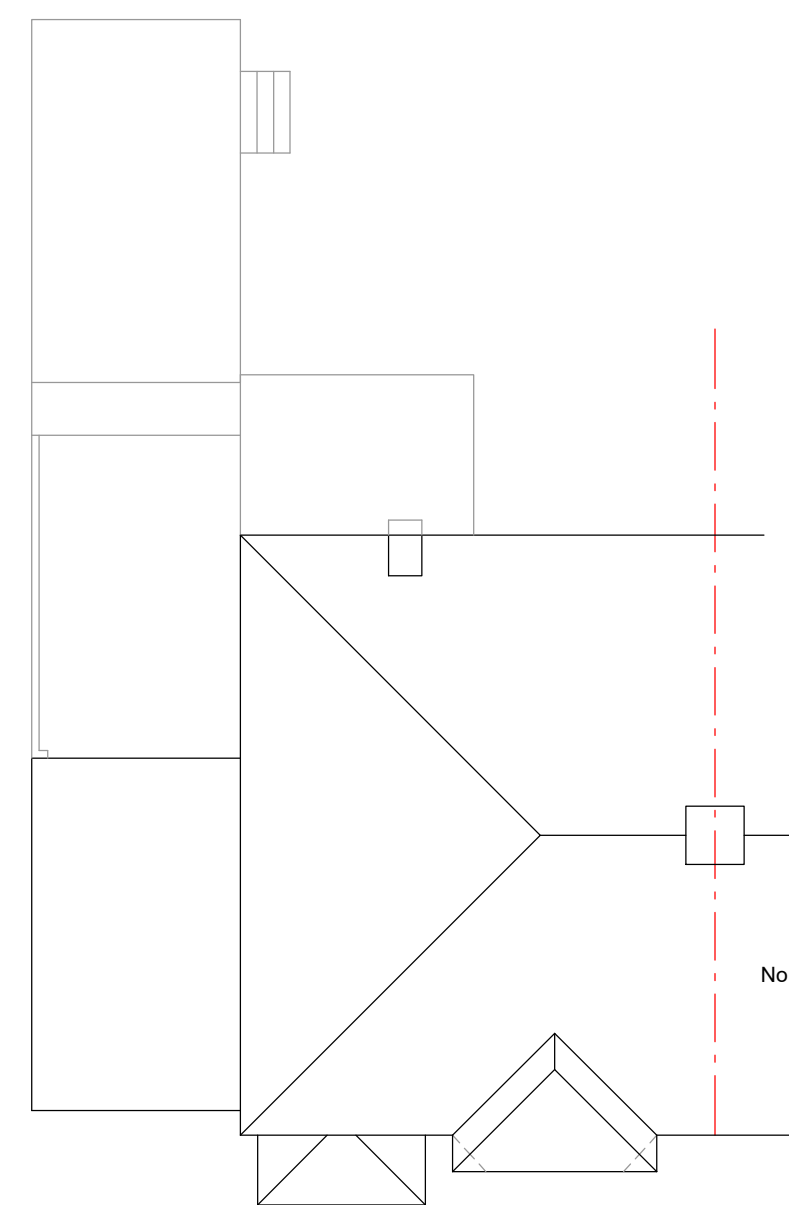

ROOF PLAN

19 WOOD RISE, PINNER, HA5 2JD

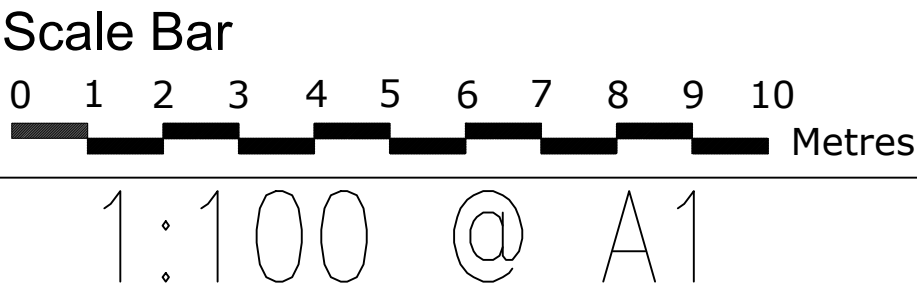

THE GILLETT MACLEOD PARTNERSHIP
Chartered Architects & Town Planning Consultants
1 High Road Old Eastcote Pinner Middlesex HA5 2EW tel. 0208 868 1333

EXISTING FLOOR PLANS
AND ELEVATIONS

Drg. No. 21/3485/32
Scale 1:100
Date 11/12/21
Drawn by AK

REVISION	
(C)	drawer