


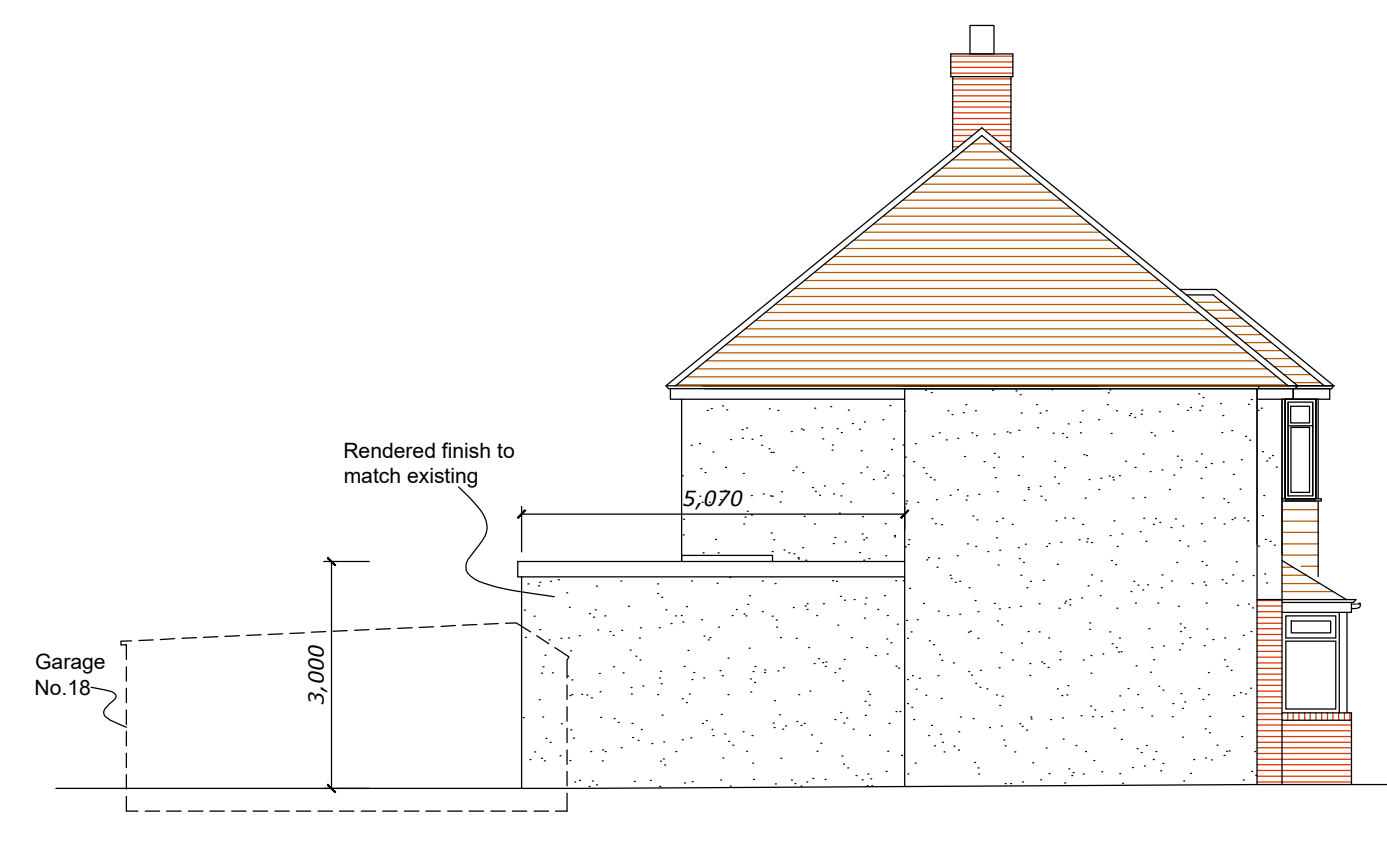



NORTH ELEVATION




EAST ELEVATION




SOUTH ELEVATION

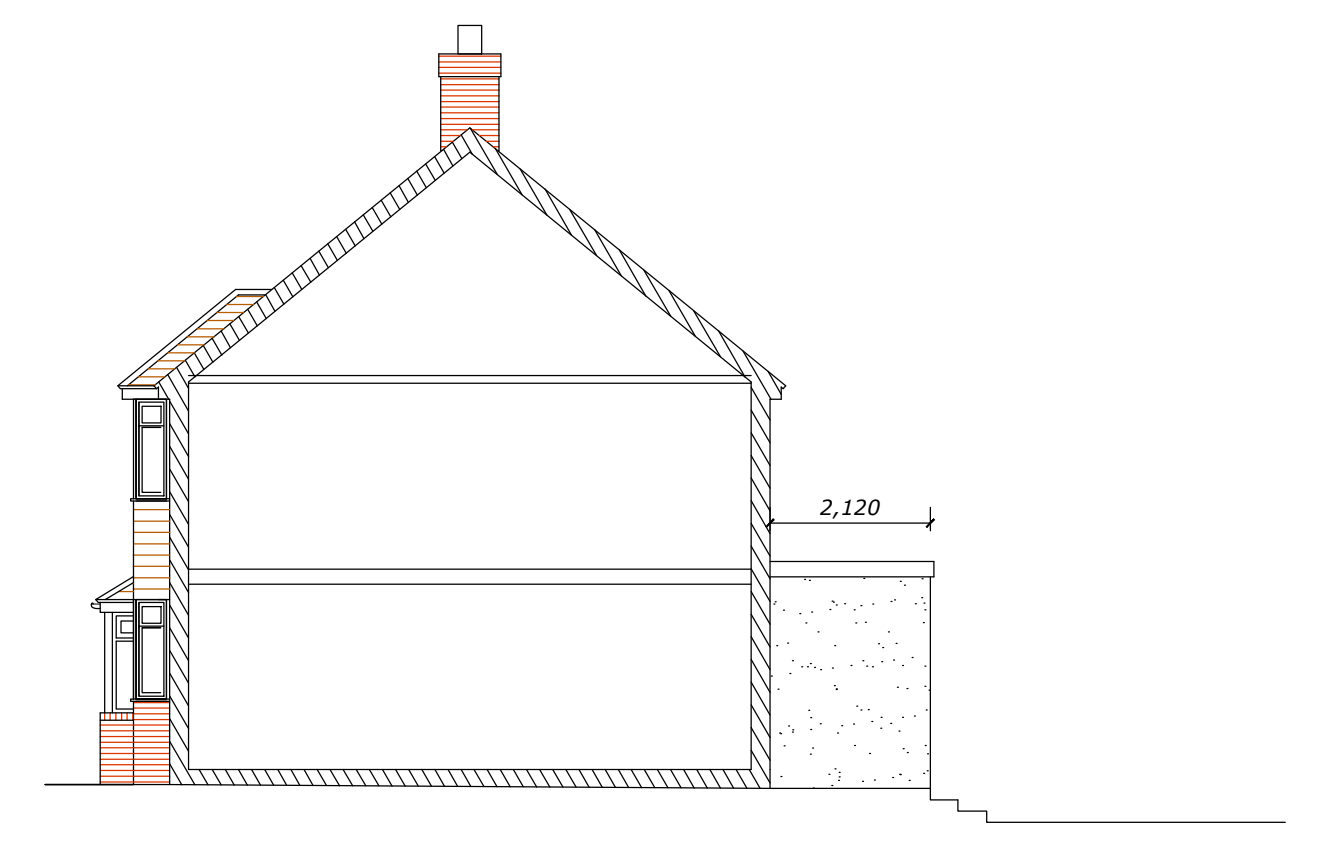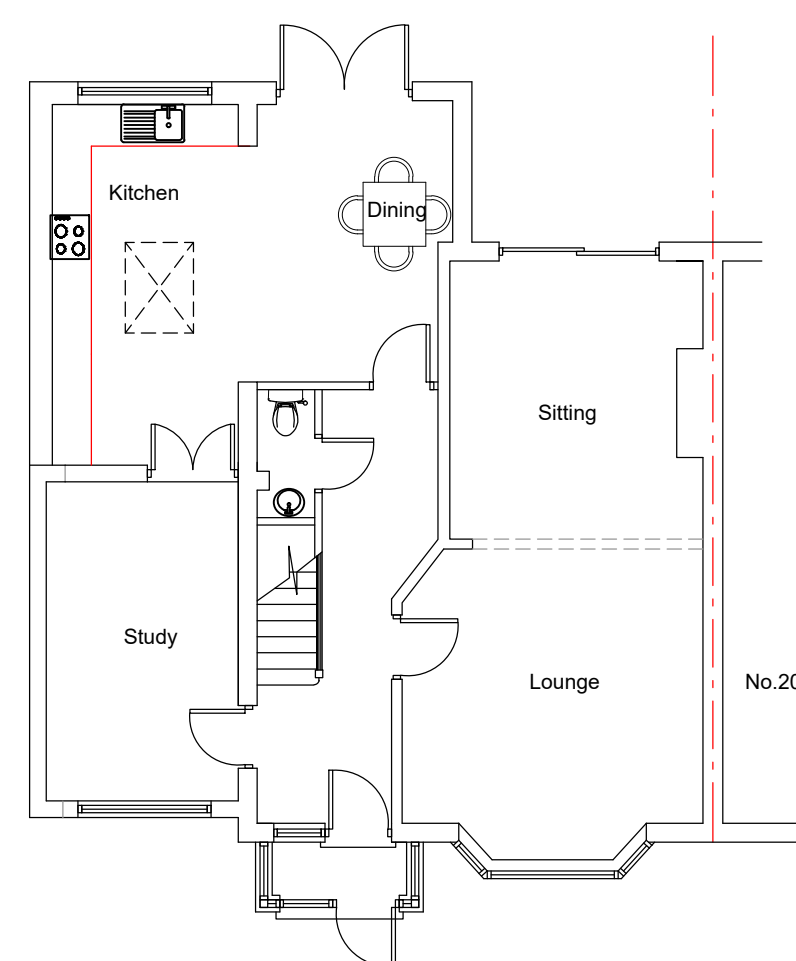PARTY WALL
WEST ELEVATION

GROUND FLOOR PLAN

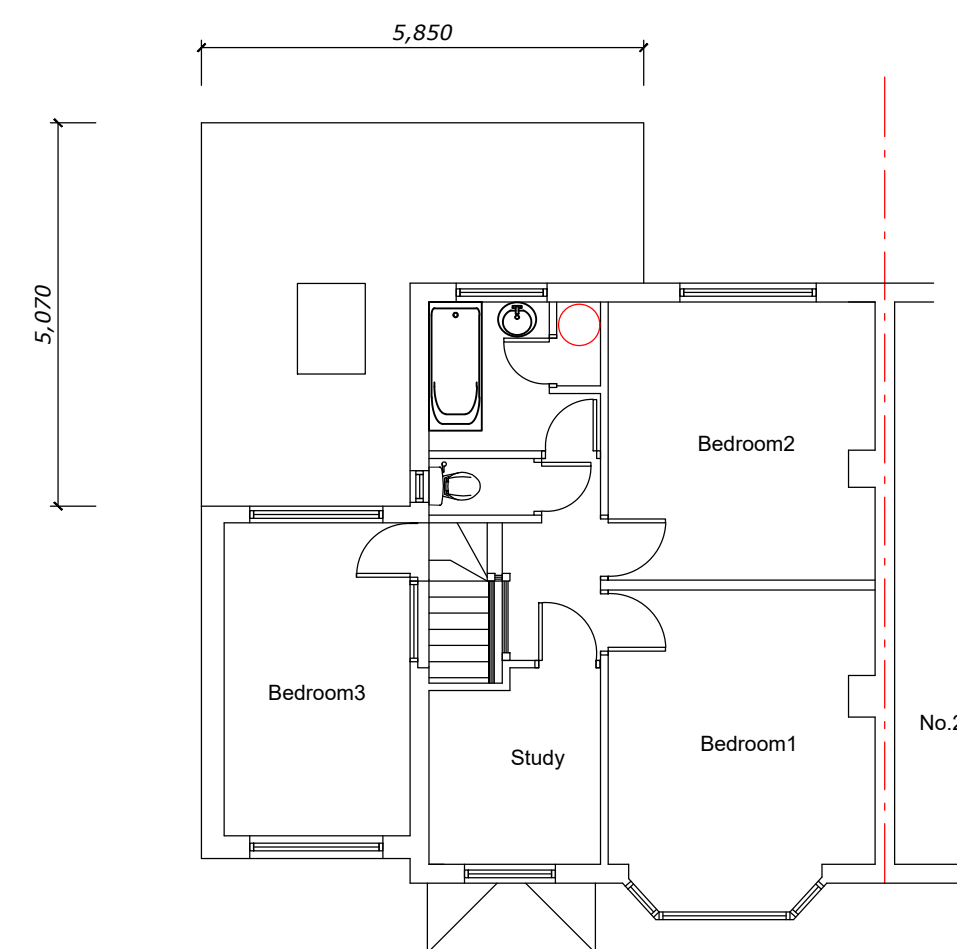

FIRST FLOOR PLAN

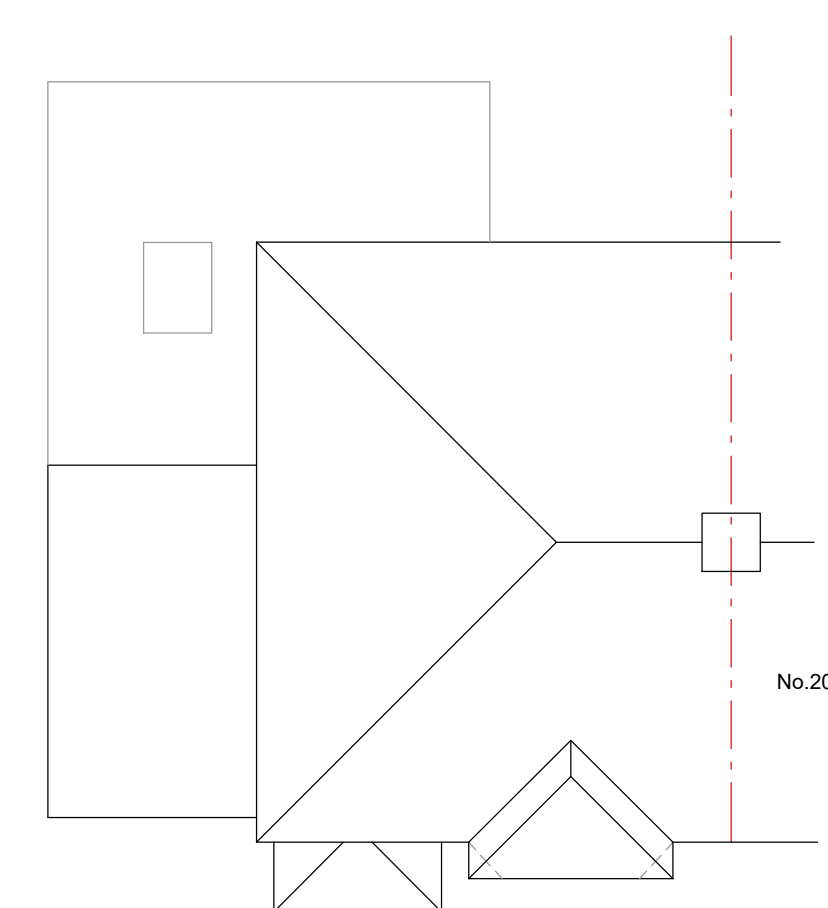

ROOF PLAN

19 WOOD RISE, PINNER, HA5 2JD

Scale Bar

0 1 2 3 4 5 6 7 8 9 10 Metres

1:100 @ A1



THE GILLETT MACLEOD PARTNERSHIP
Chartered Architects & Town Planning Consultants

1 High Road Old Eastcote Pinner Middlesex HA5 2EW tel. 0208 868 1333

Drg. No. 21/3485/33

Scale 1:100

Date 12/10/22

Drawn by AK

REVISION

(C) drawer