




NORTH ELEVATION




EAST ELEVATION




SOUTH ELEVATION

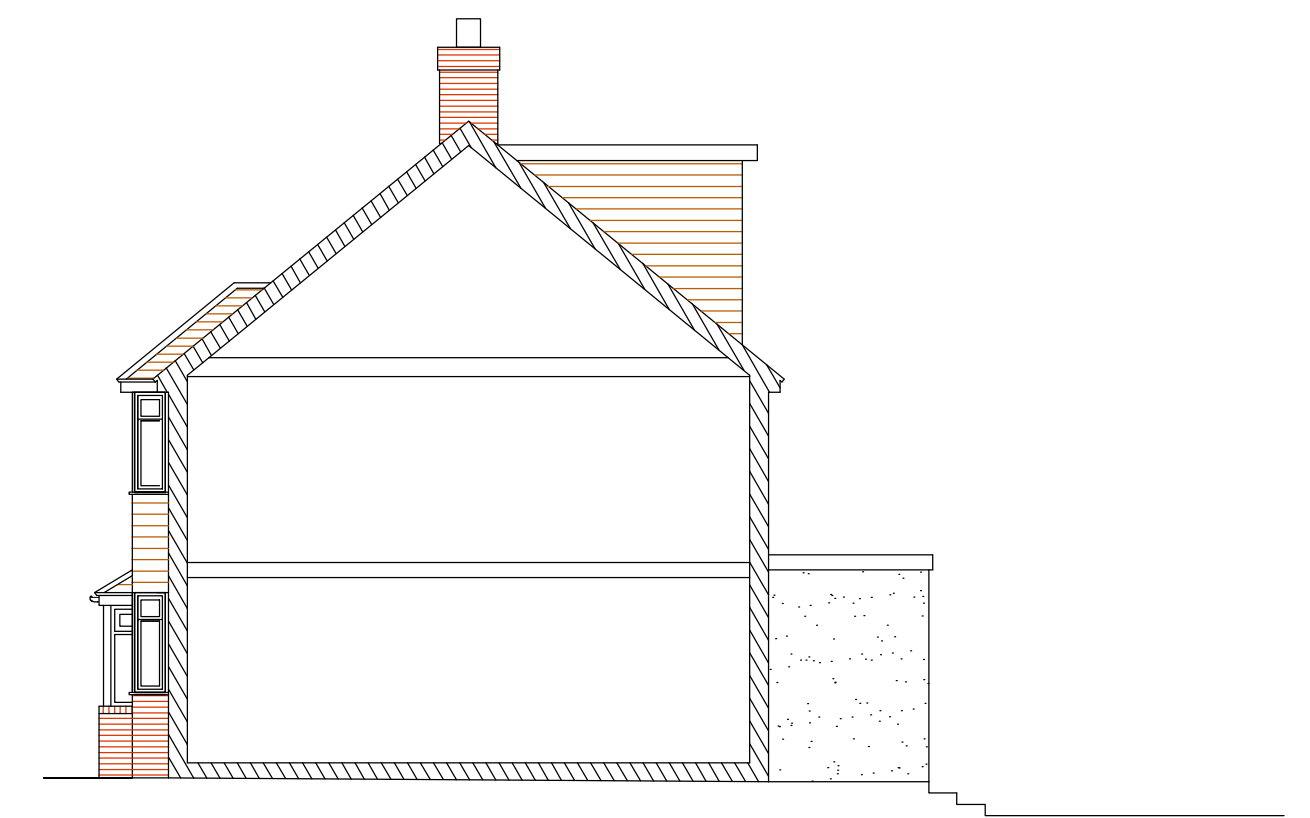


PARTY WALL
WEST ELEVATION

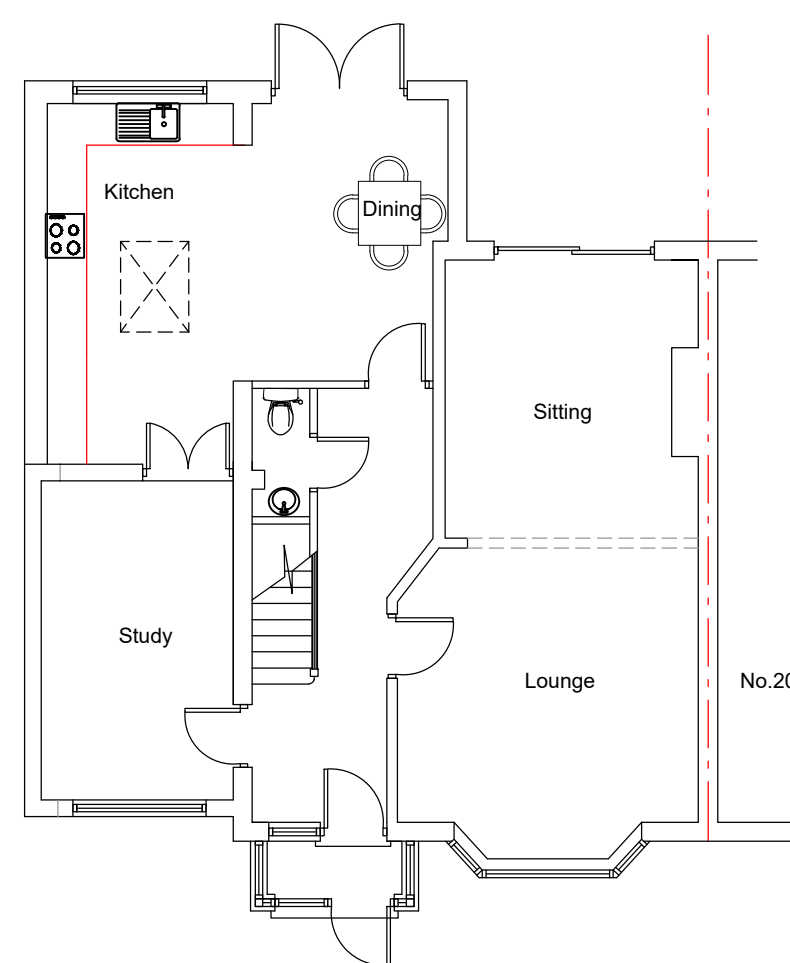


GROUND FLOOR PLAN

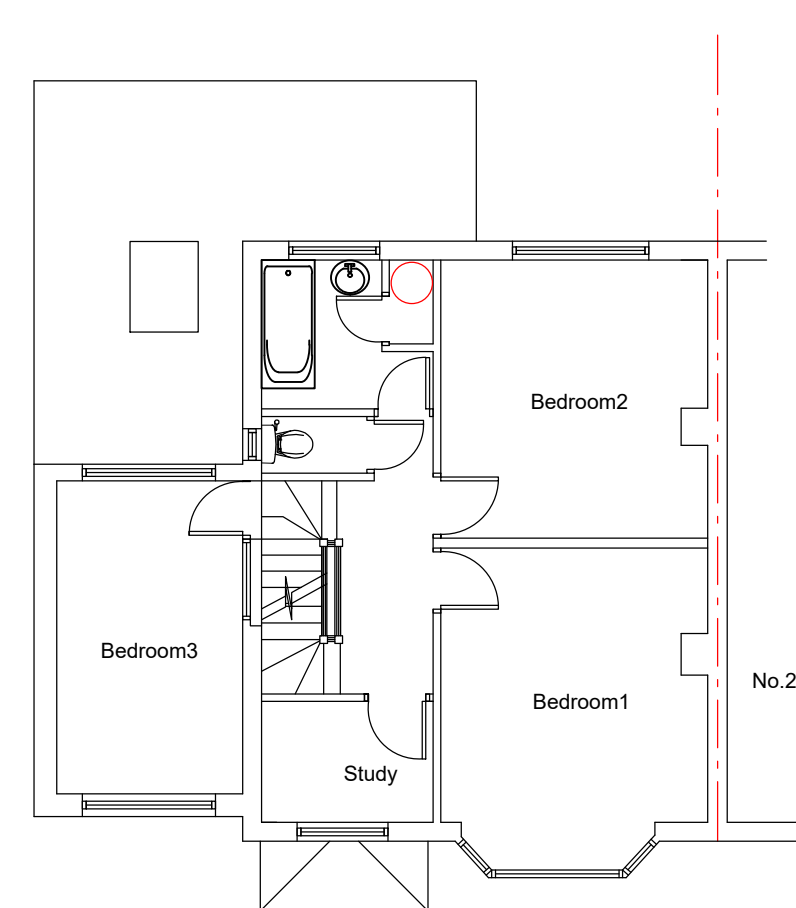

FIRST FLOOR PLAN

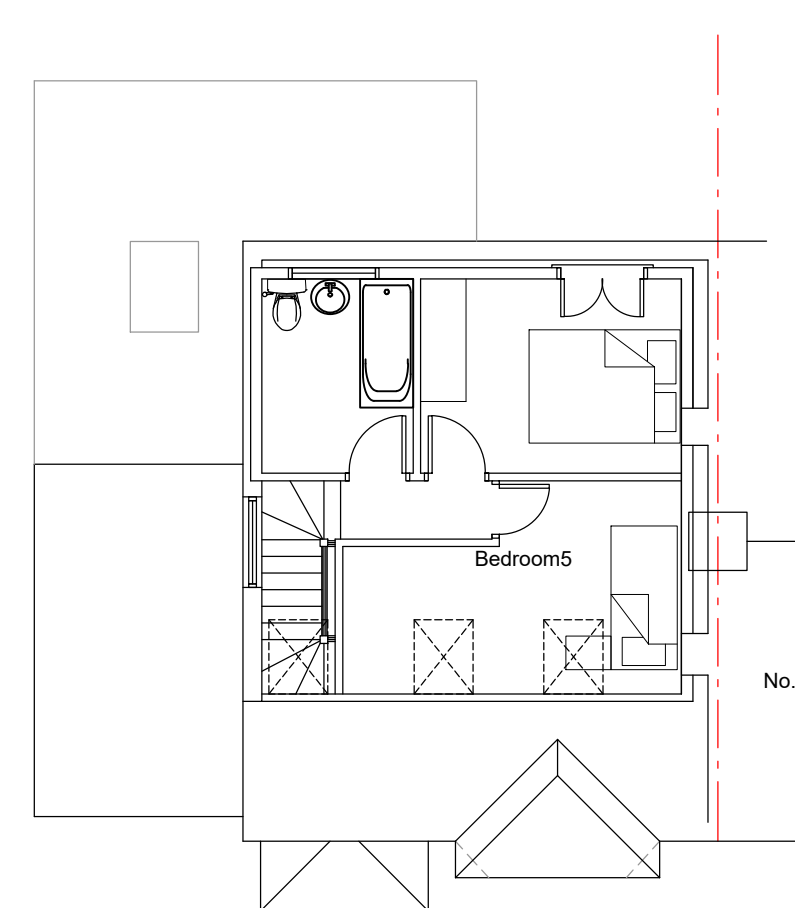

ROOF PLAN

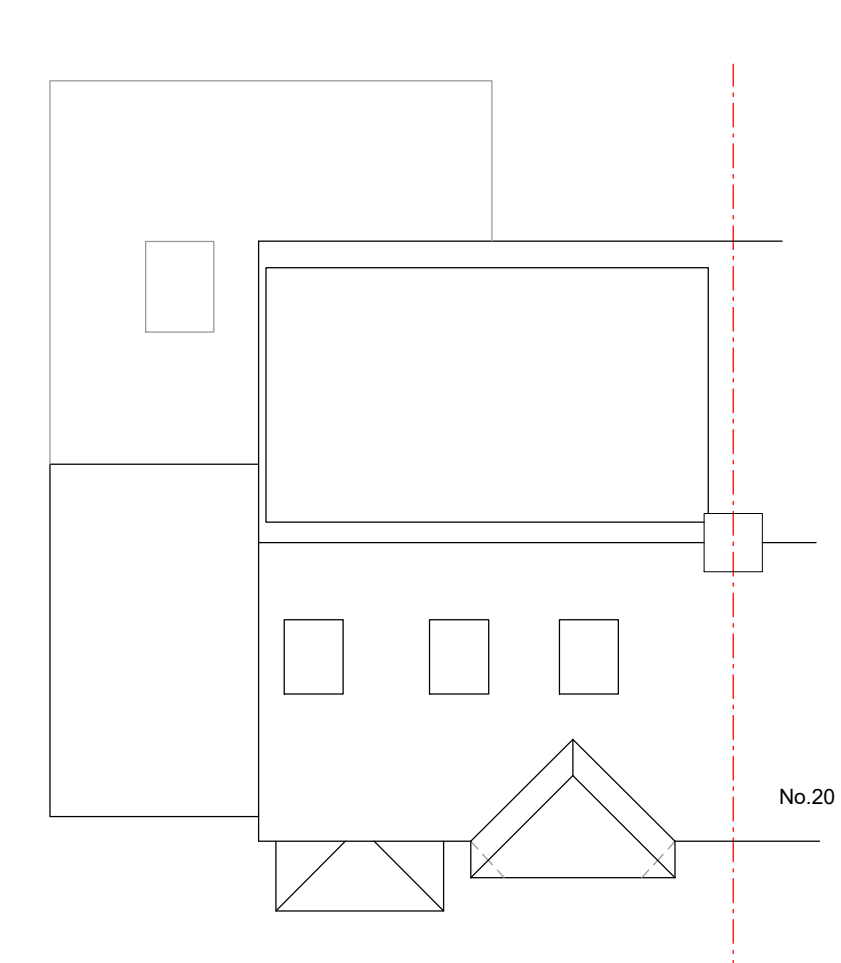

ROOF PLAN

19 WOOD RISE, PINNER, HA5 2JD

Scale Bar
0 1 2 3 4 5 6 7 8 9 10 Metres
1:100 @ A1



THE GILLETT MACLEOD PARTNERSHIP
Chartered Architects & Town Planning Consultants
1 High Road Old Eastcote Pinner Middlesex HA5 2EW tel. 0208 868 1333

**EXISTING FLOOR PLANS
AND ELEVATIONS**

Drg. No. 21/3485/42
Scale 1:100
Date 09/03/23
Drawn by AK

REVISION
C drawer