




NORTH ELEVATION




EAST ELEVATION




SOUTH ELEVATION

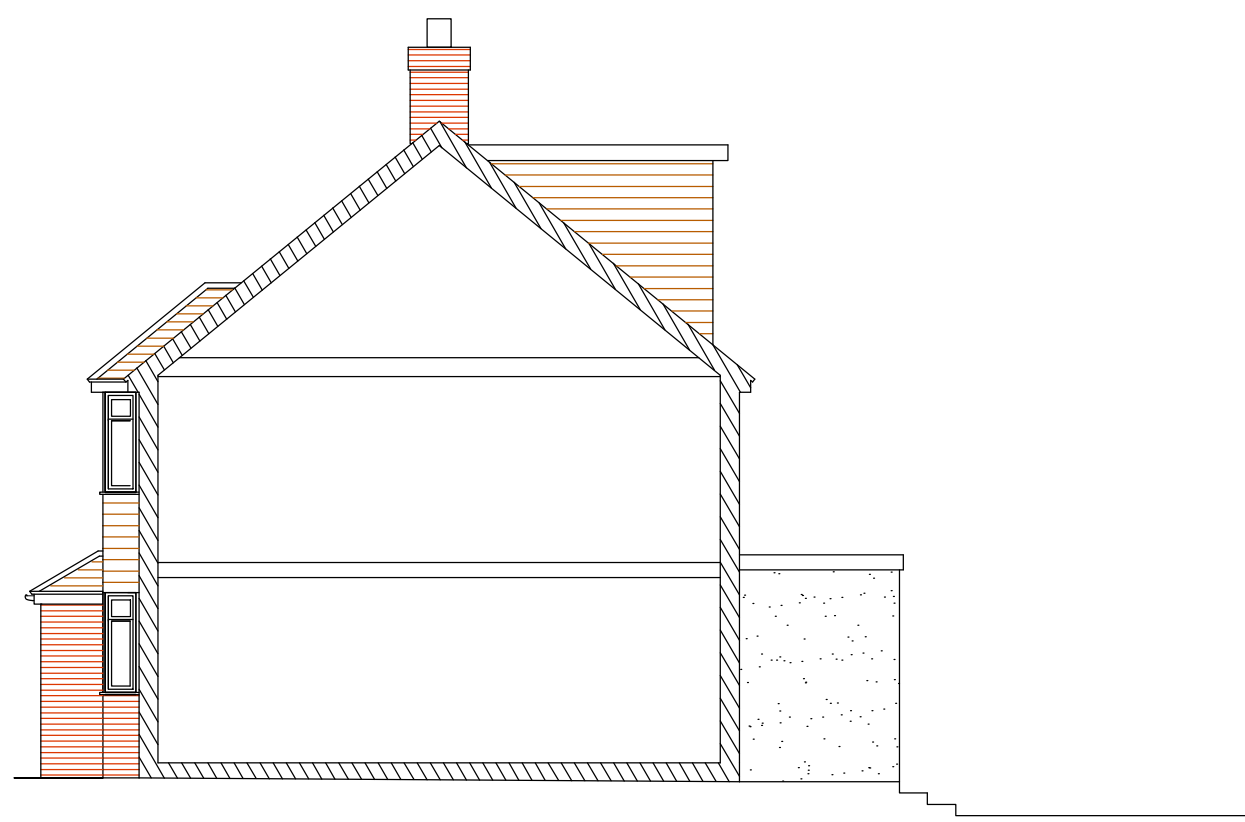


PARTY WALL
WEST ELEVATION

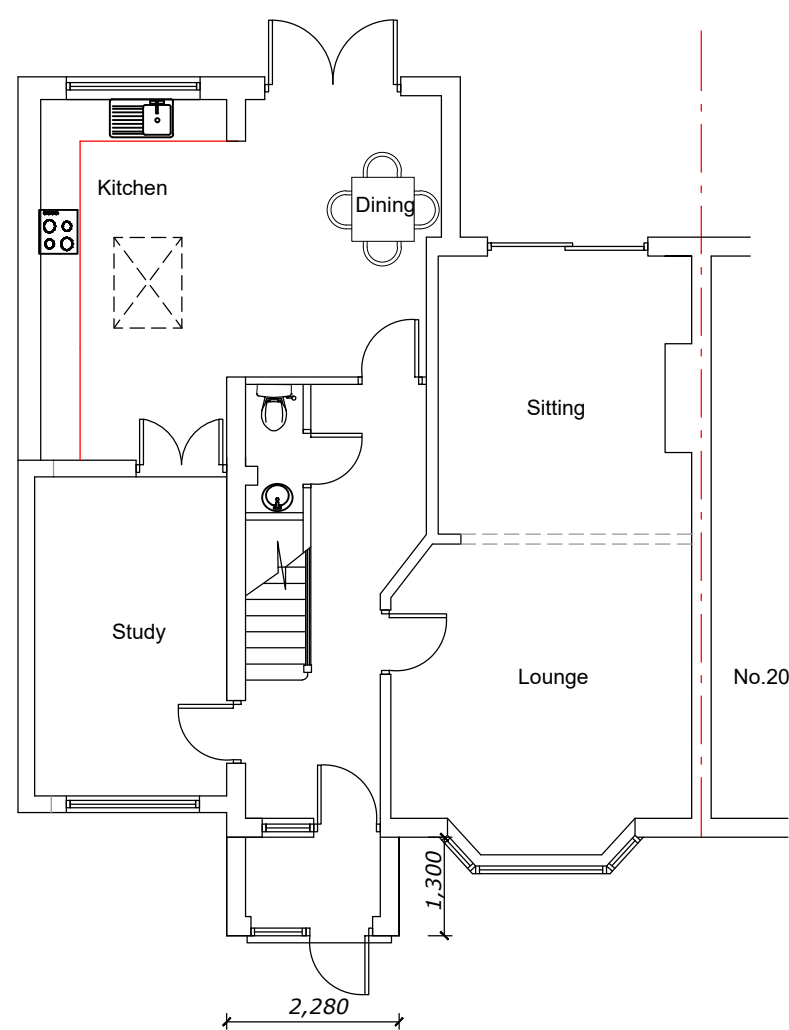


GROUND FLOOR PLAN

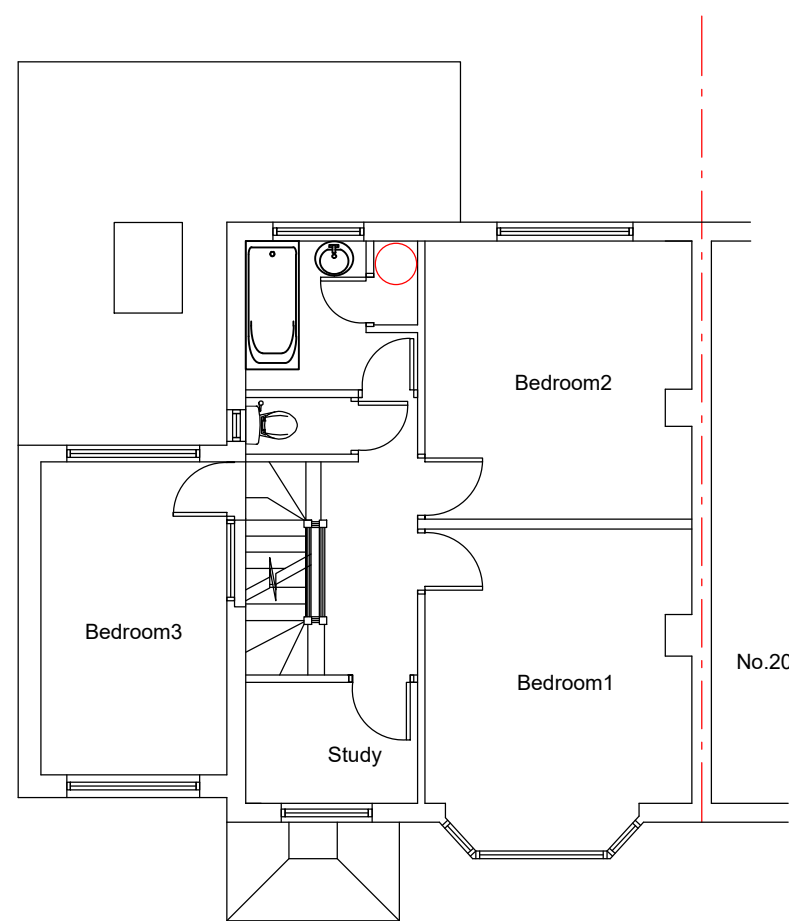

FIRST FLOOR PLAN

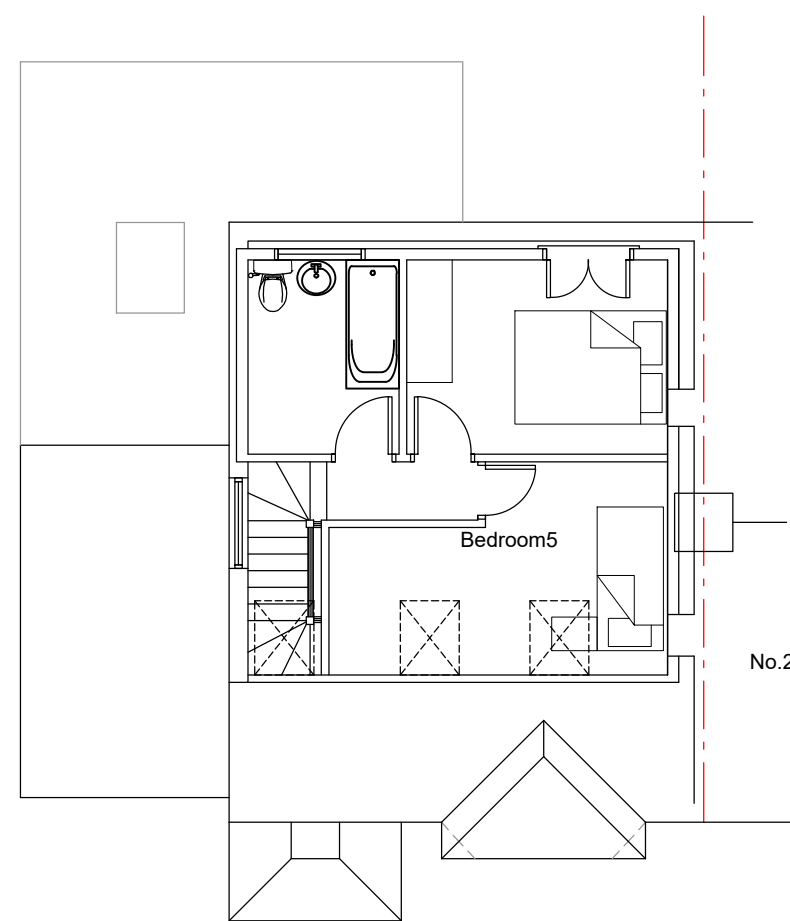


ROOF PLAN

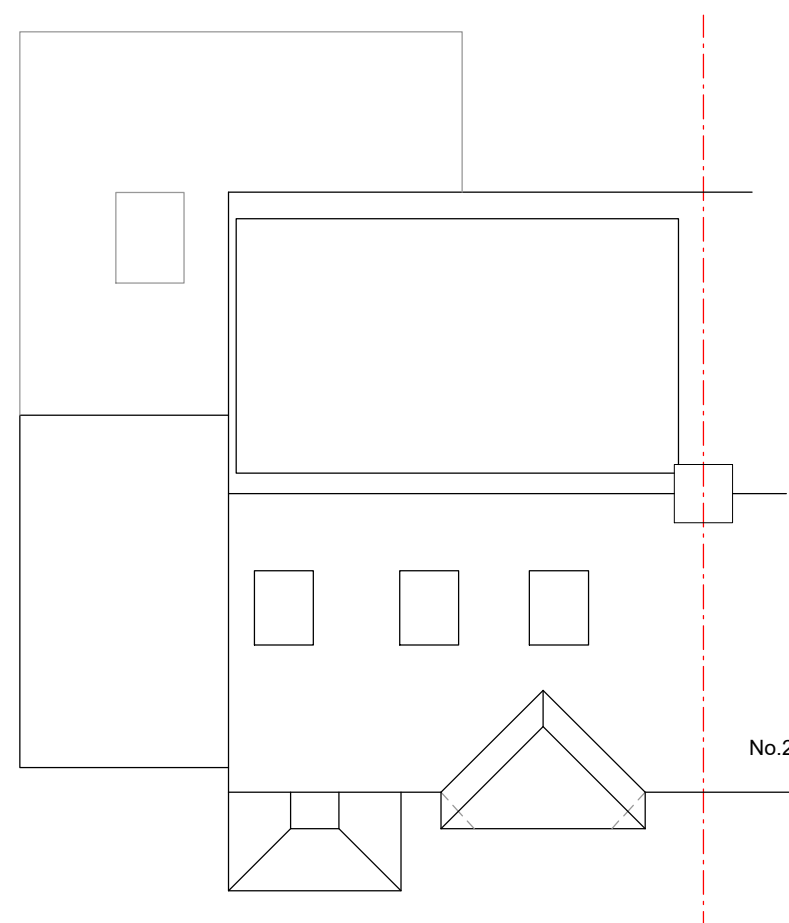

ROOF PLAN

19 WOOD RISE, PINNER, HA5 2JD

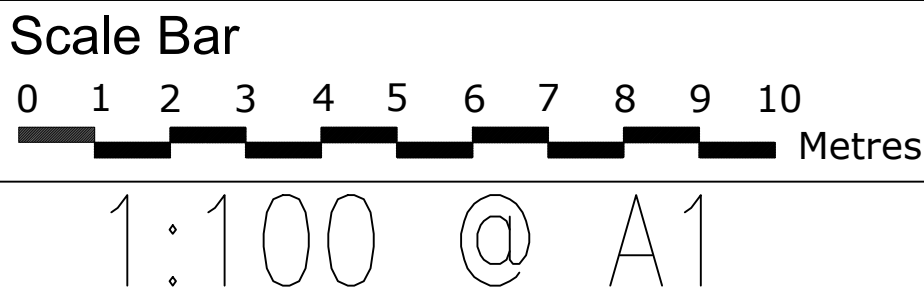

THE GILLETT MACLEOD PARTNERSHIP
Chartered Architects & Town Planning Consultants
1 High Road Old Eastcote Pinner Middlesex HA5 2EW tel. 0208 868 1333

Drg. No. 21/3485/43
Scale 1:100
Date 09/03/23
Drawn by AK

REVISION	
(C)	drawer