



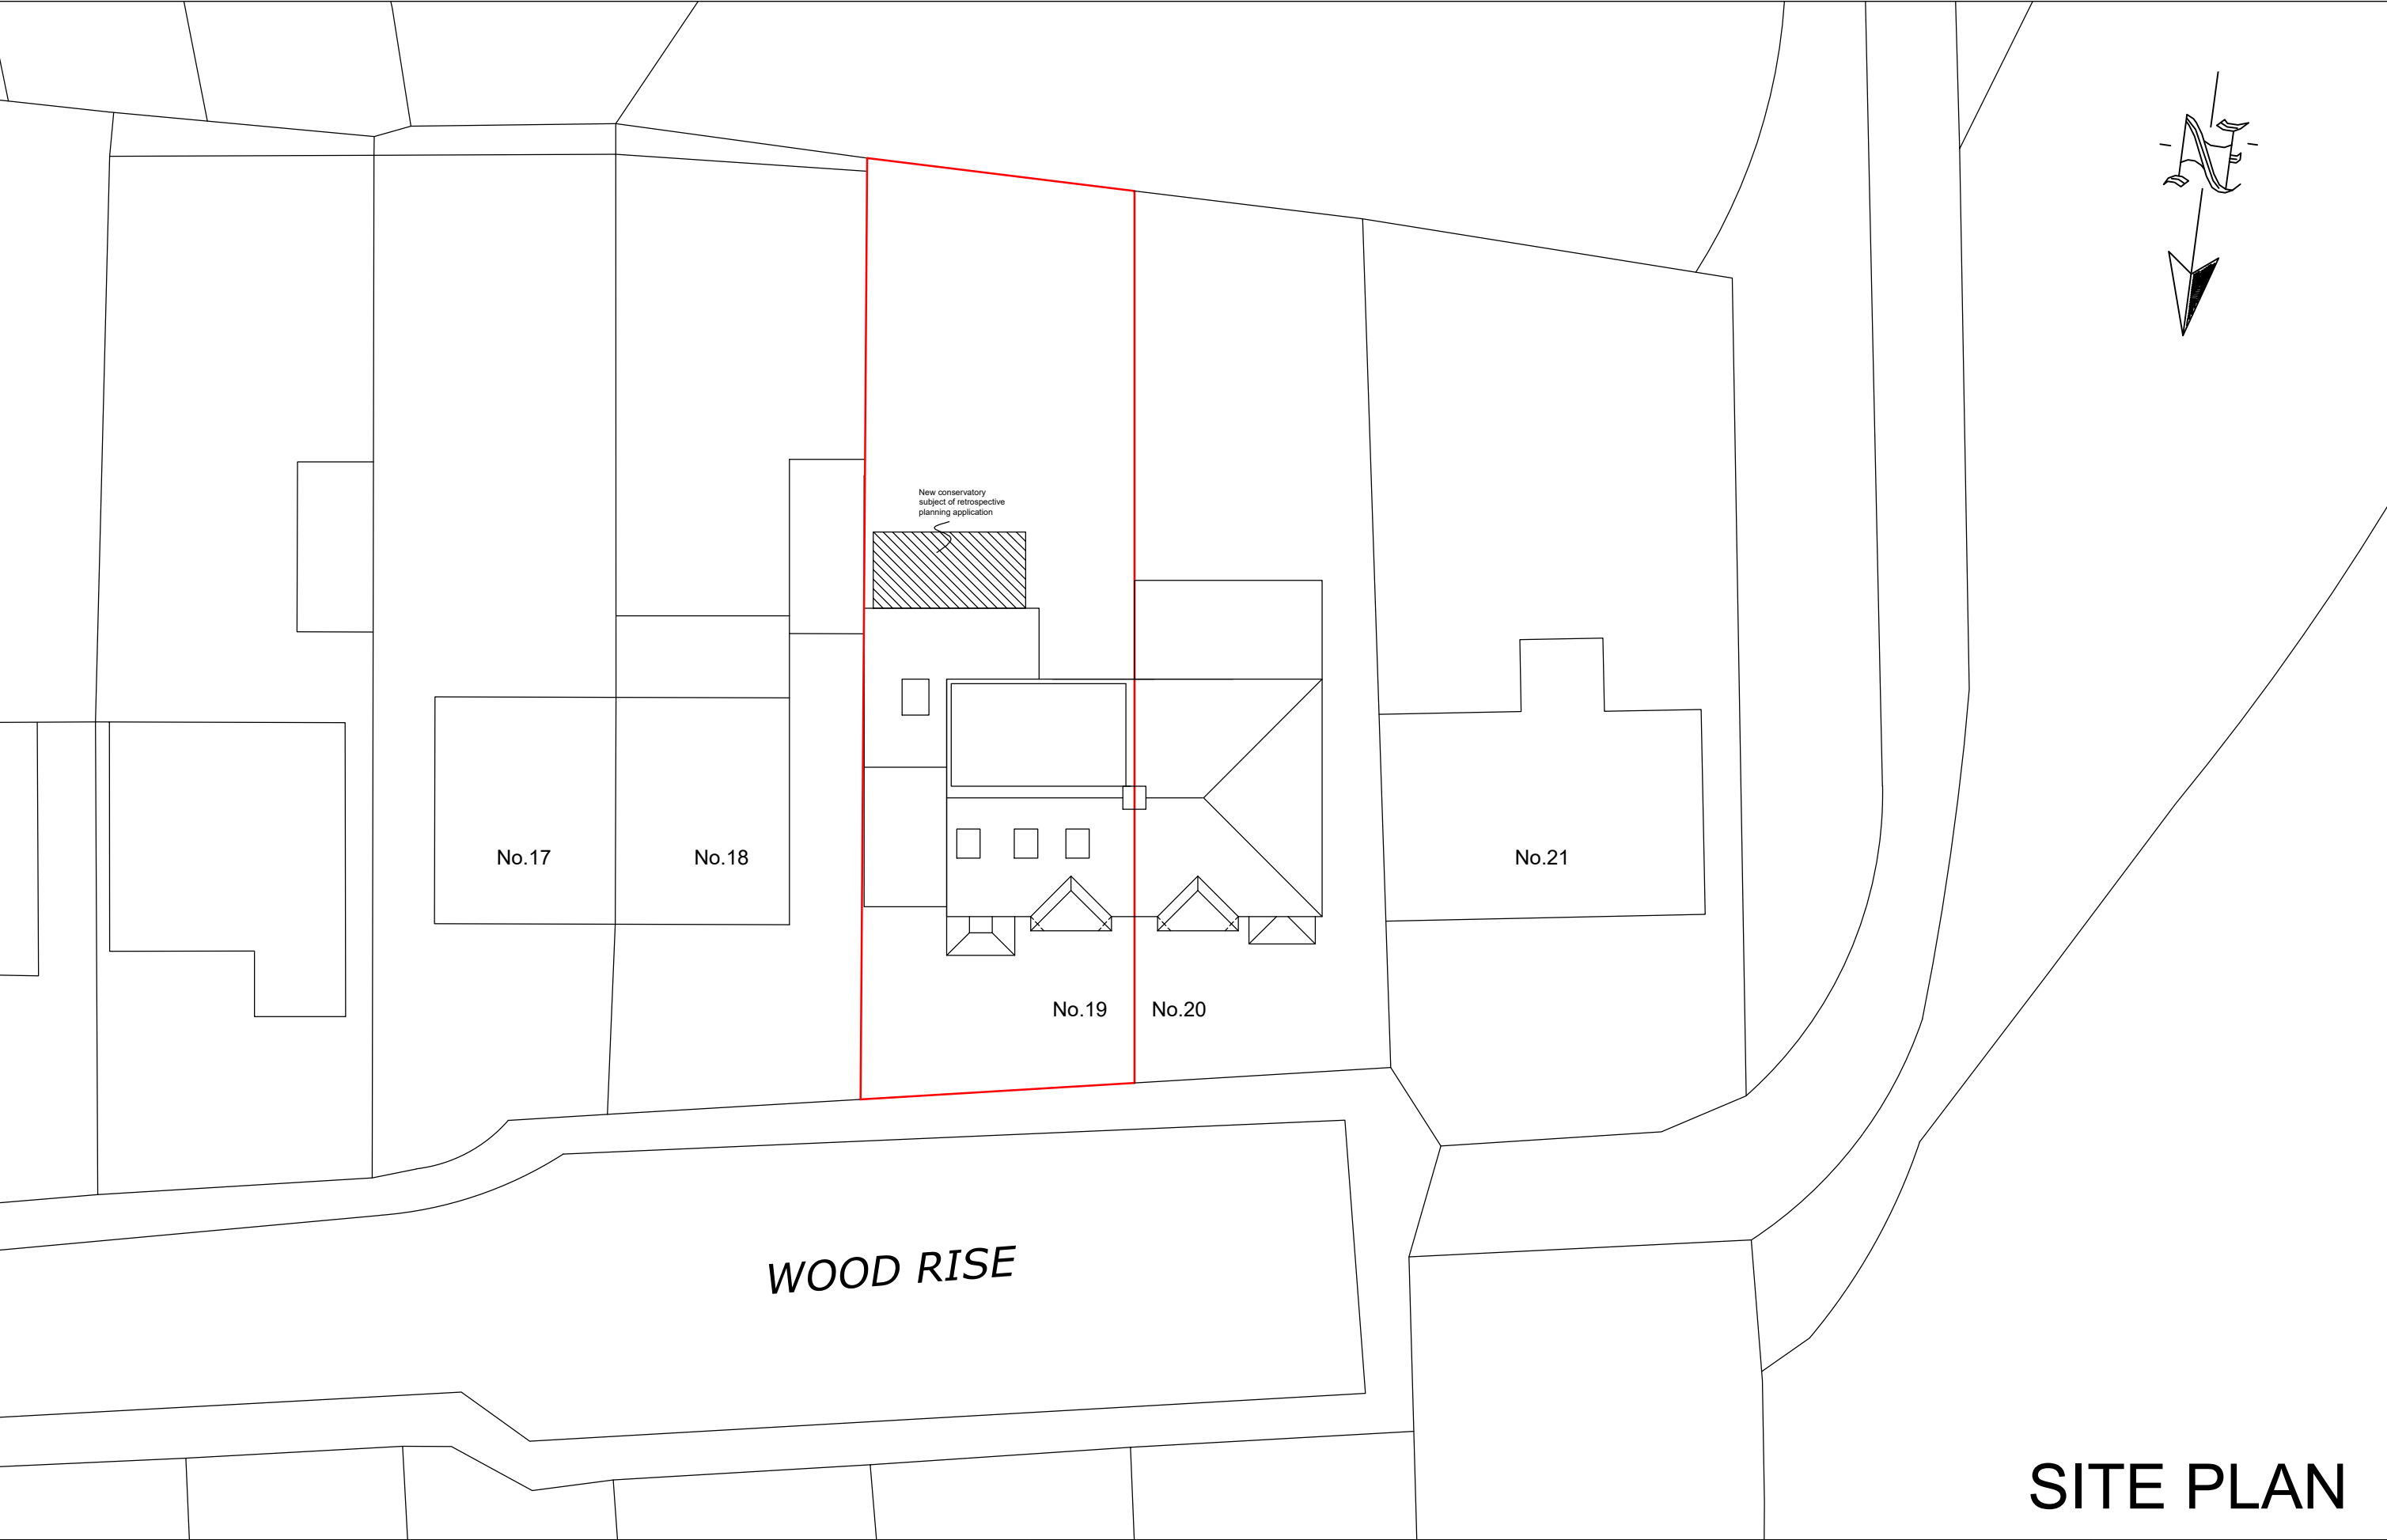

19 WOOD RISE, PINNER, HA5 2JD

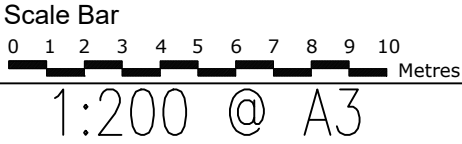

THE GILLETT MACLEOD PARTNERSHIP
Chartered Architects & Town Planning Consultants
1 High Road Old Eastcote Pinner Middlesex HA5 2EW tel. 0208 868 1333

Drg. No. 21/3485/51
Scale 1:200
Date 19/01/23
Drawn by KH

REVISION	

© drawer

SITE PLAN