




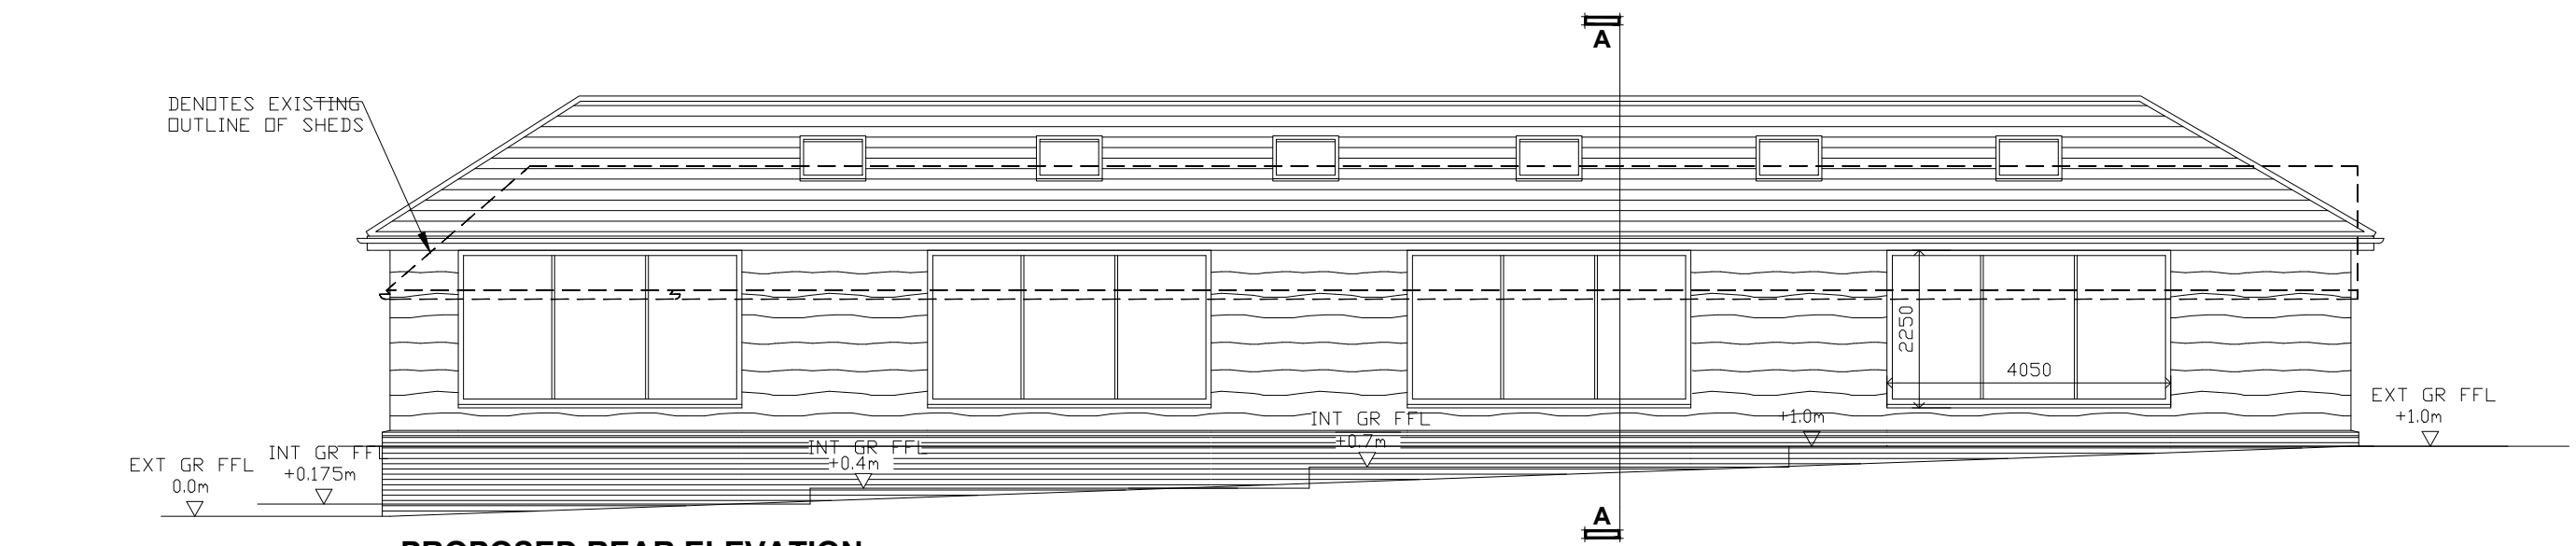


PROPOSED REAR ELEVATION

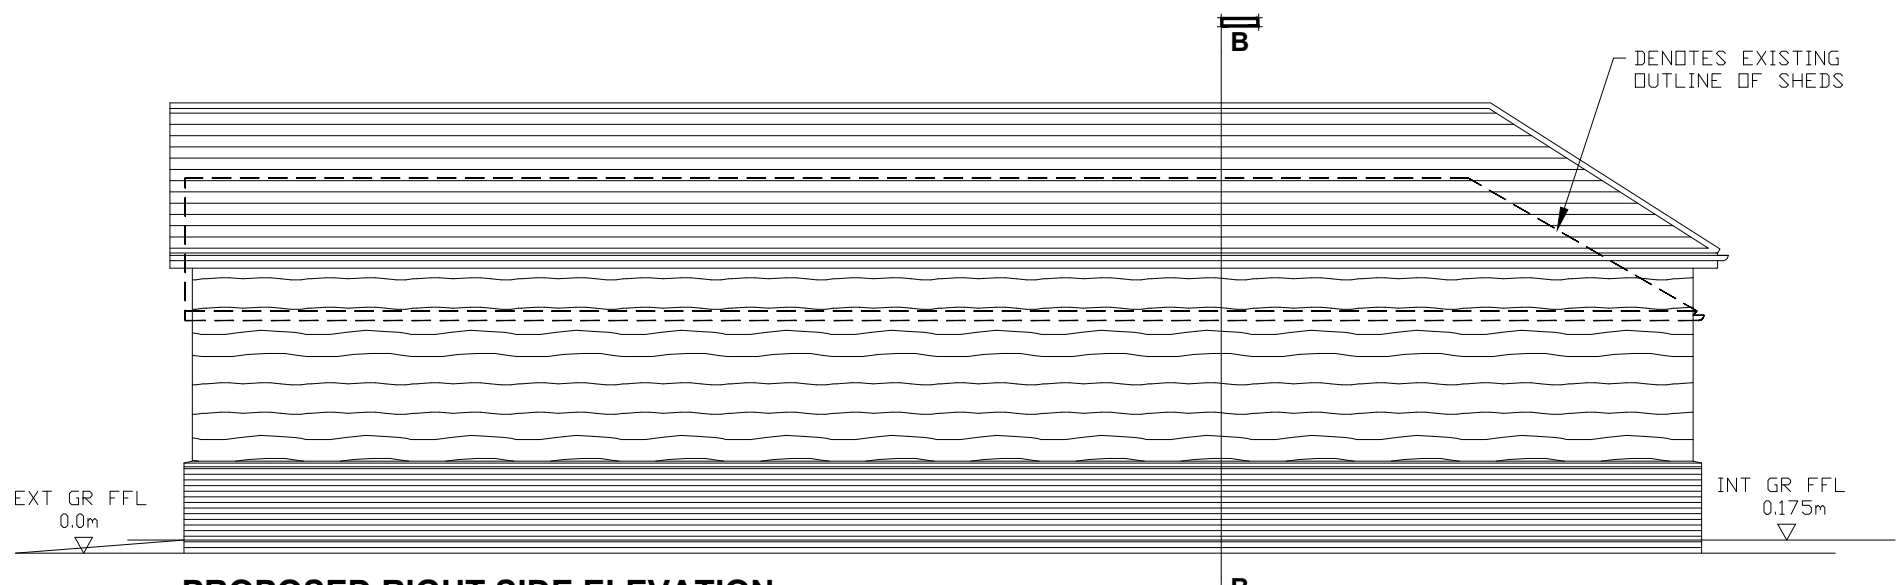


PROPOSED RIGHT SIDE ELEVATION

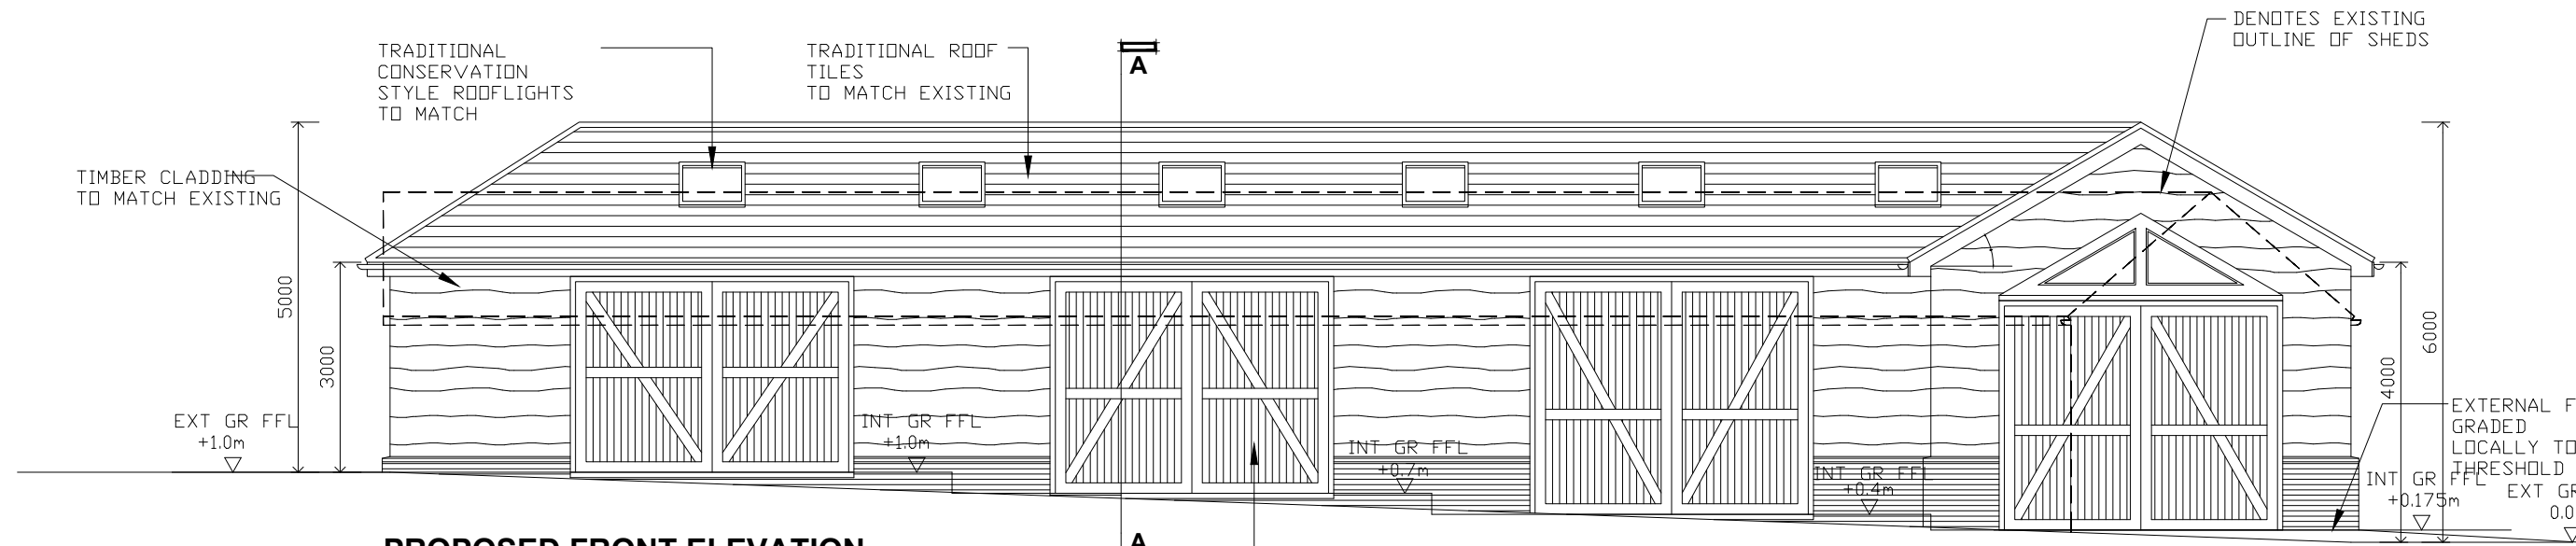


PROPOSED FRONT ELEVATION

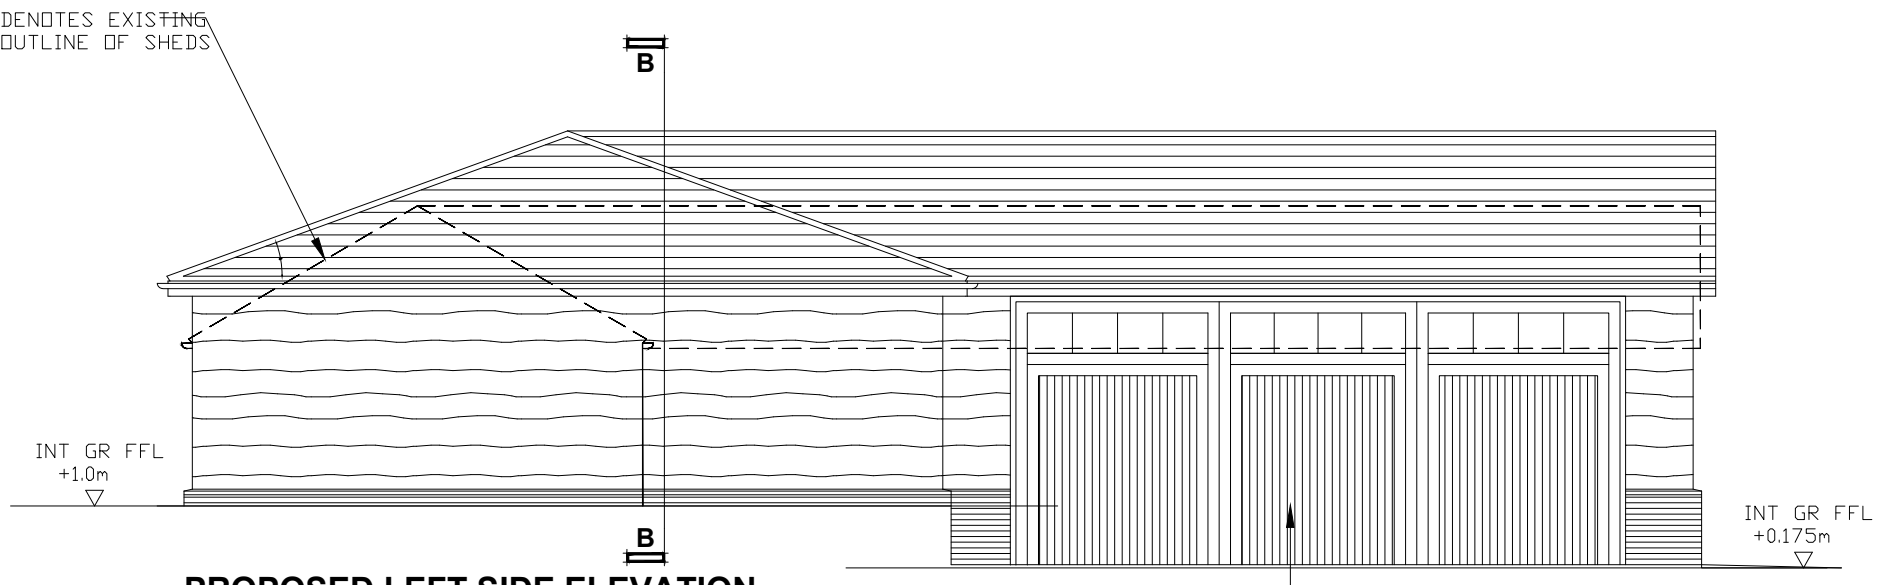


PROPOSED LEFT SIDE ELEVATION

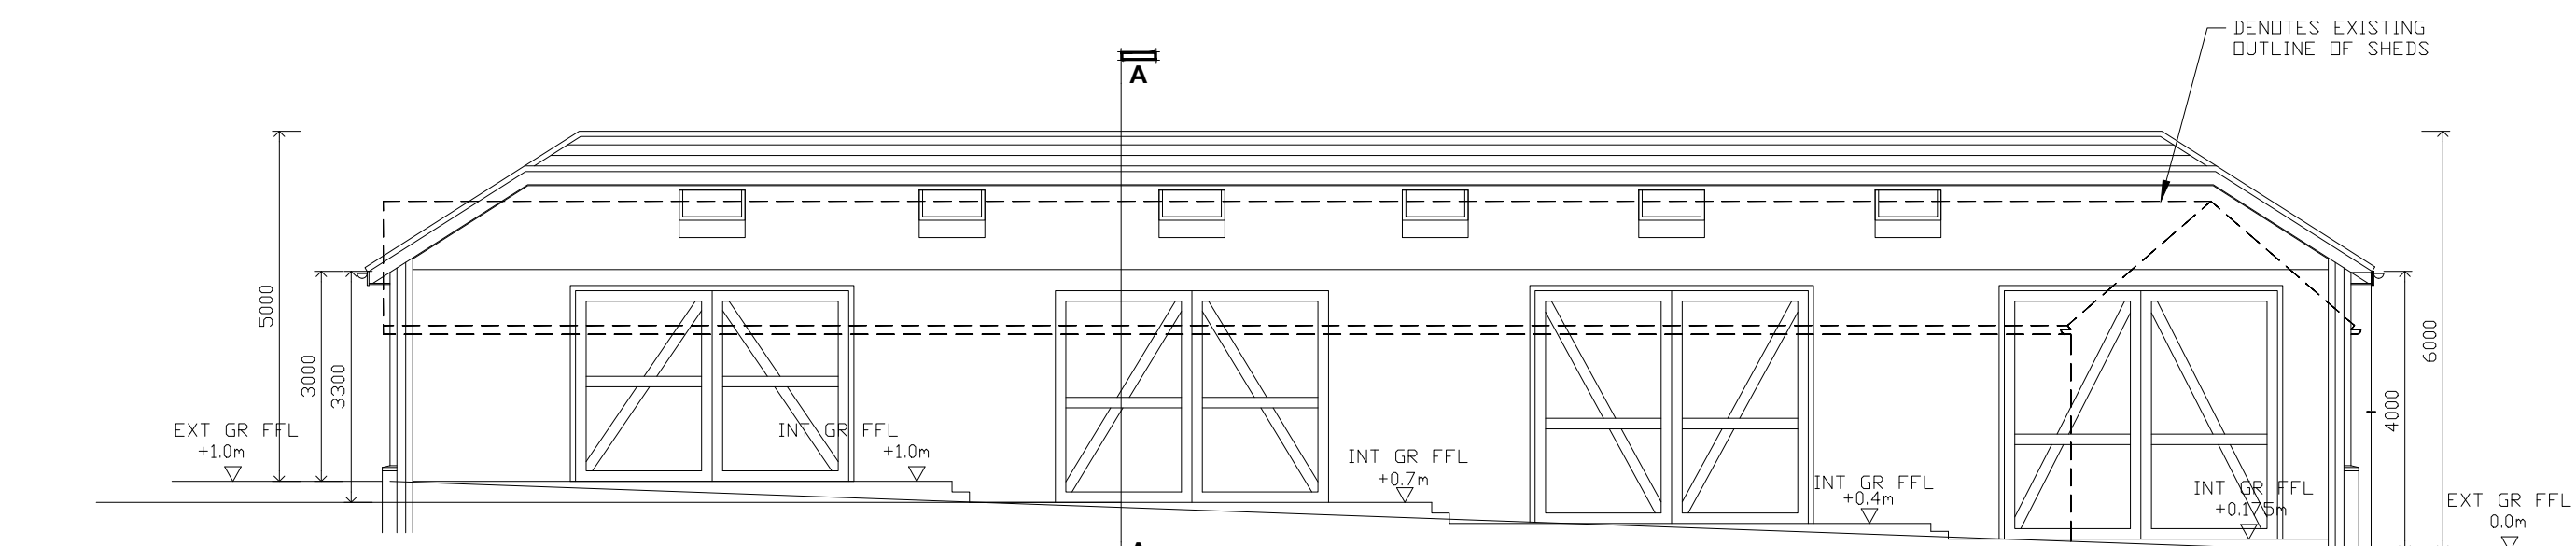


SECTION B-B

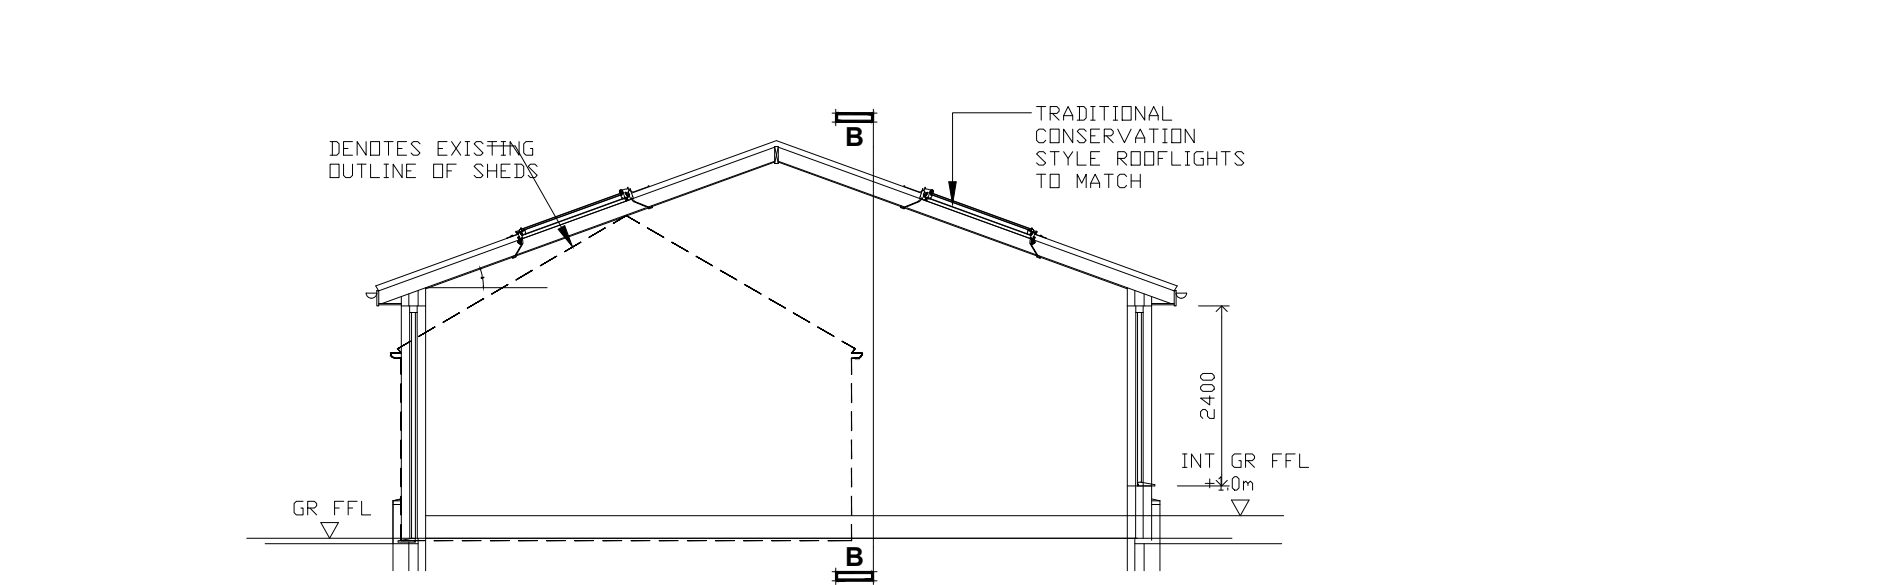


SECTION A-A

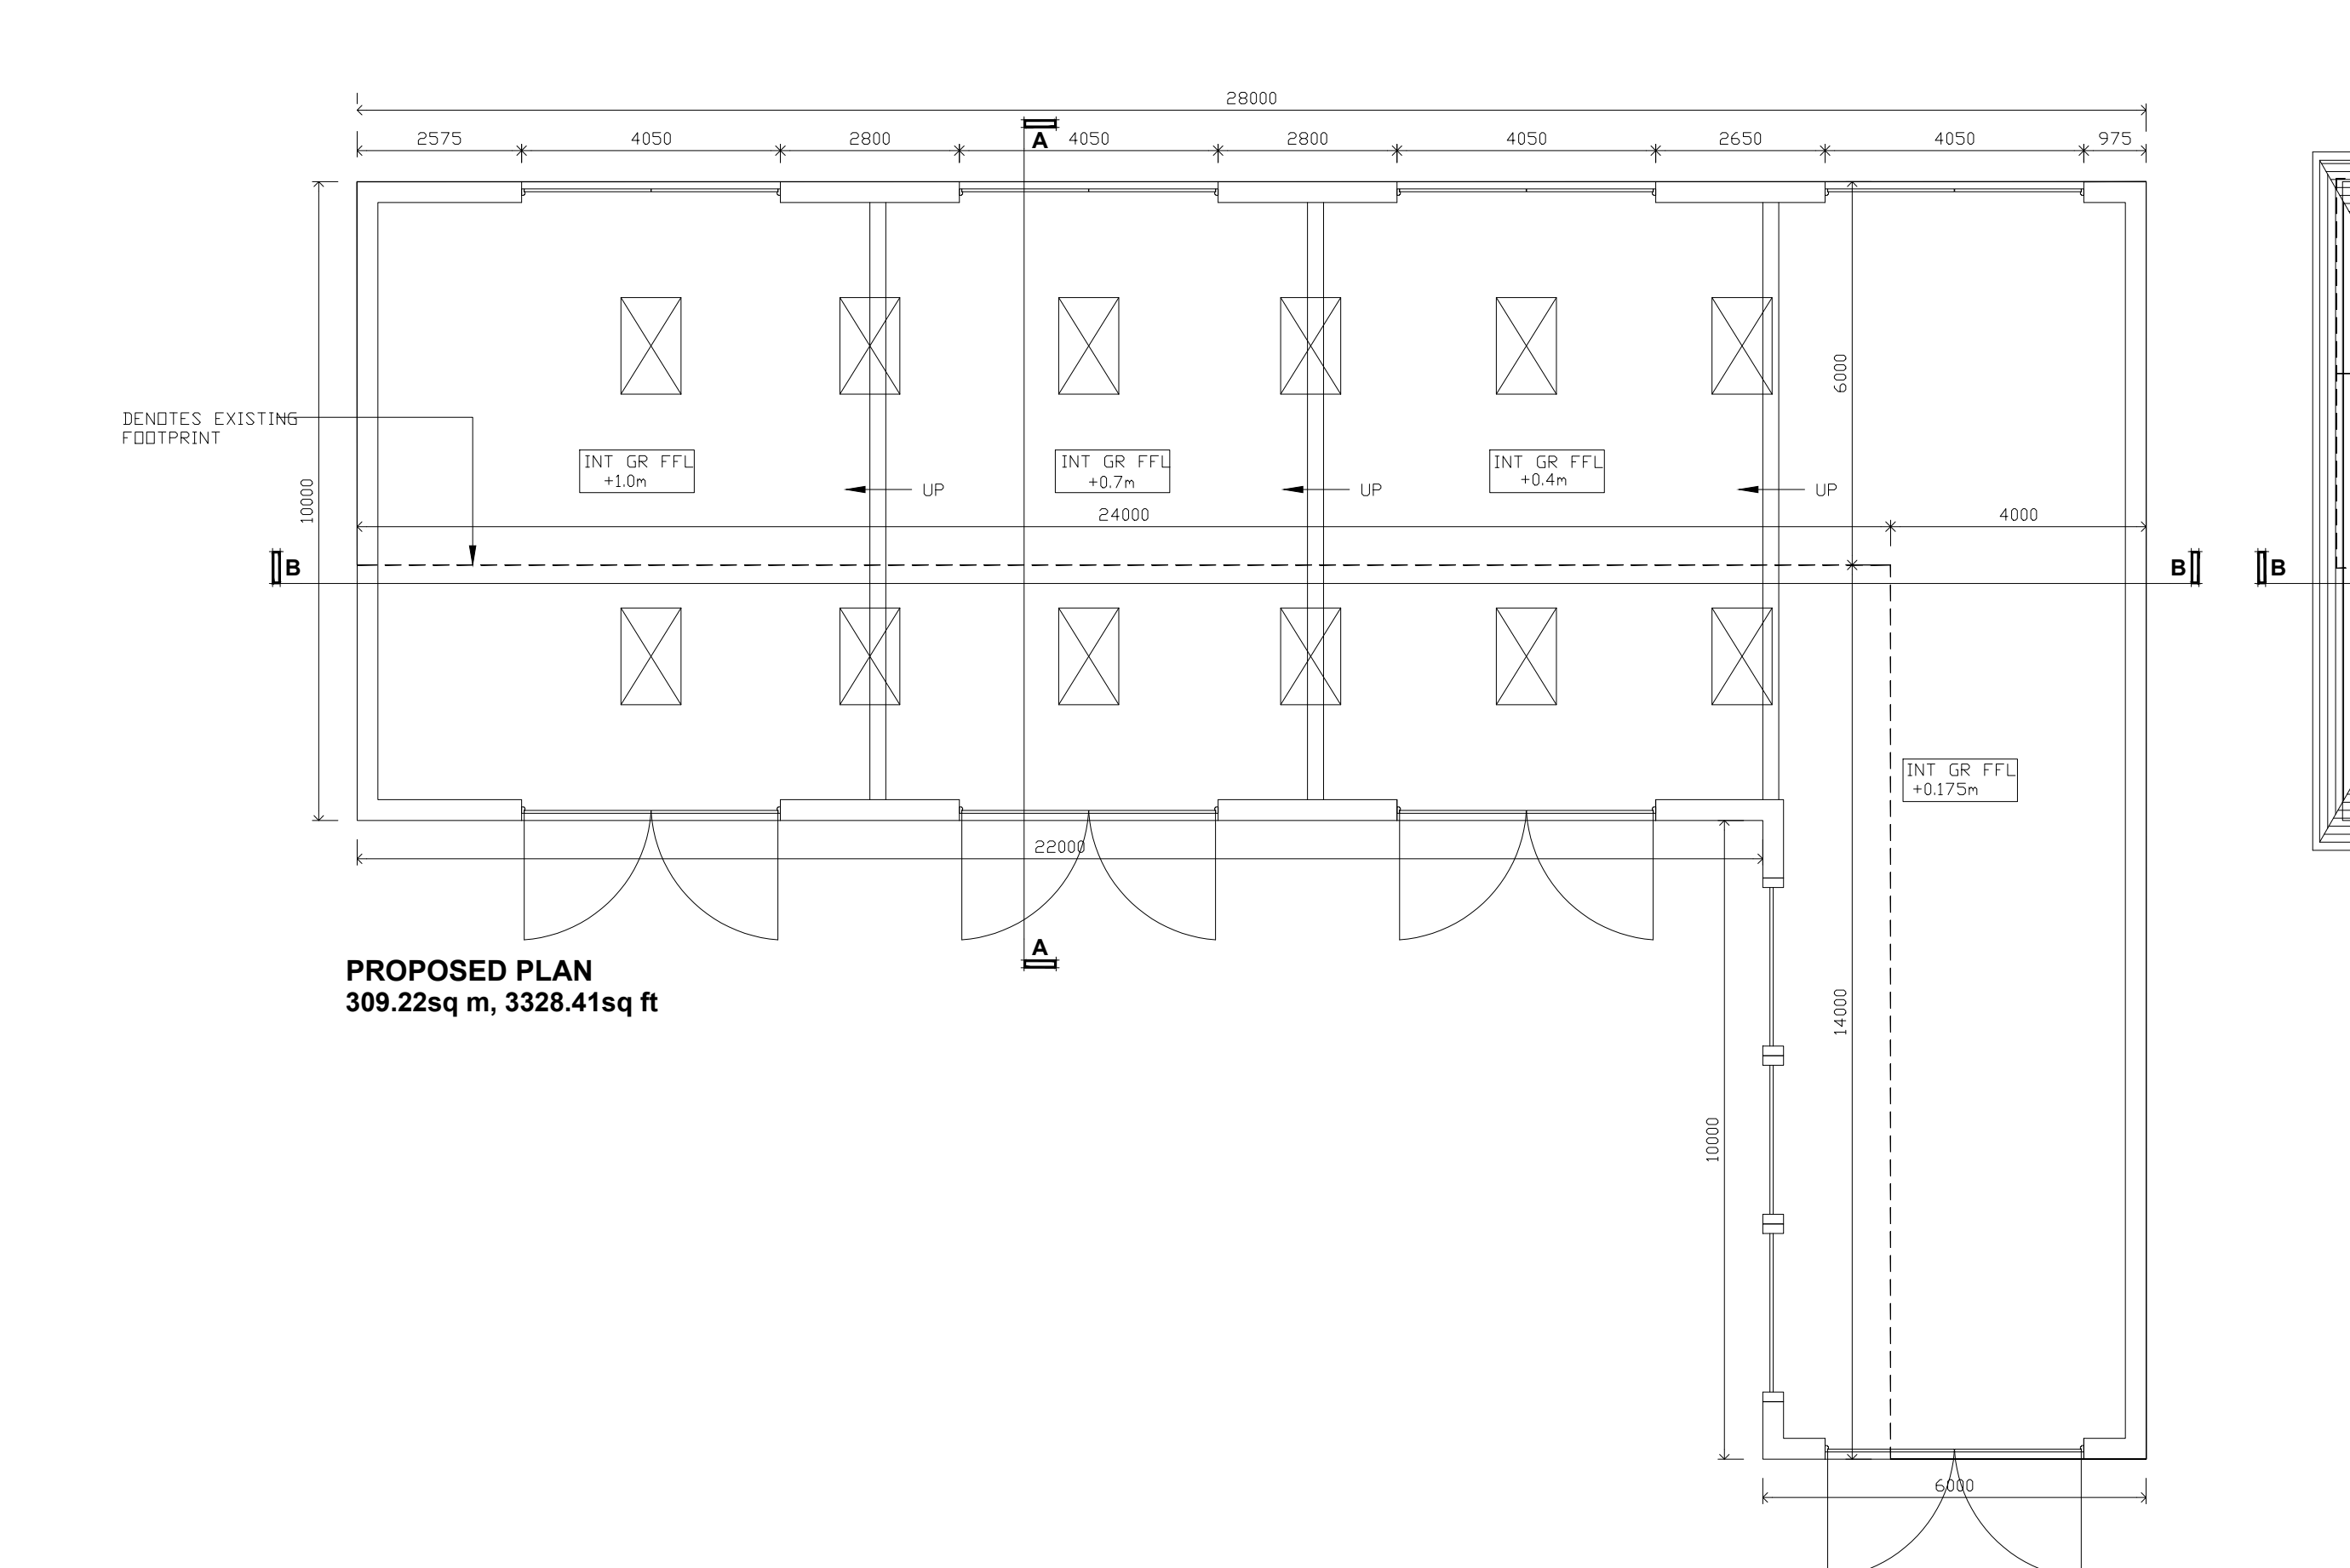

PROPOSED PLAN
309.22sq m, 3328.41sq ft

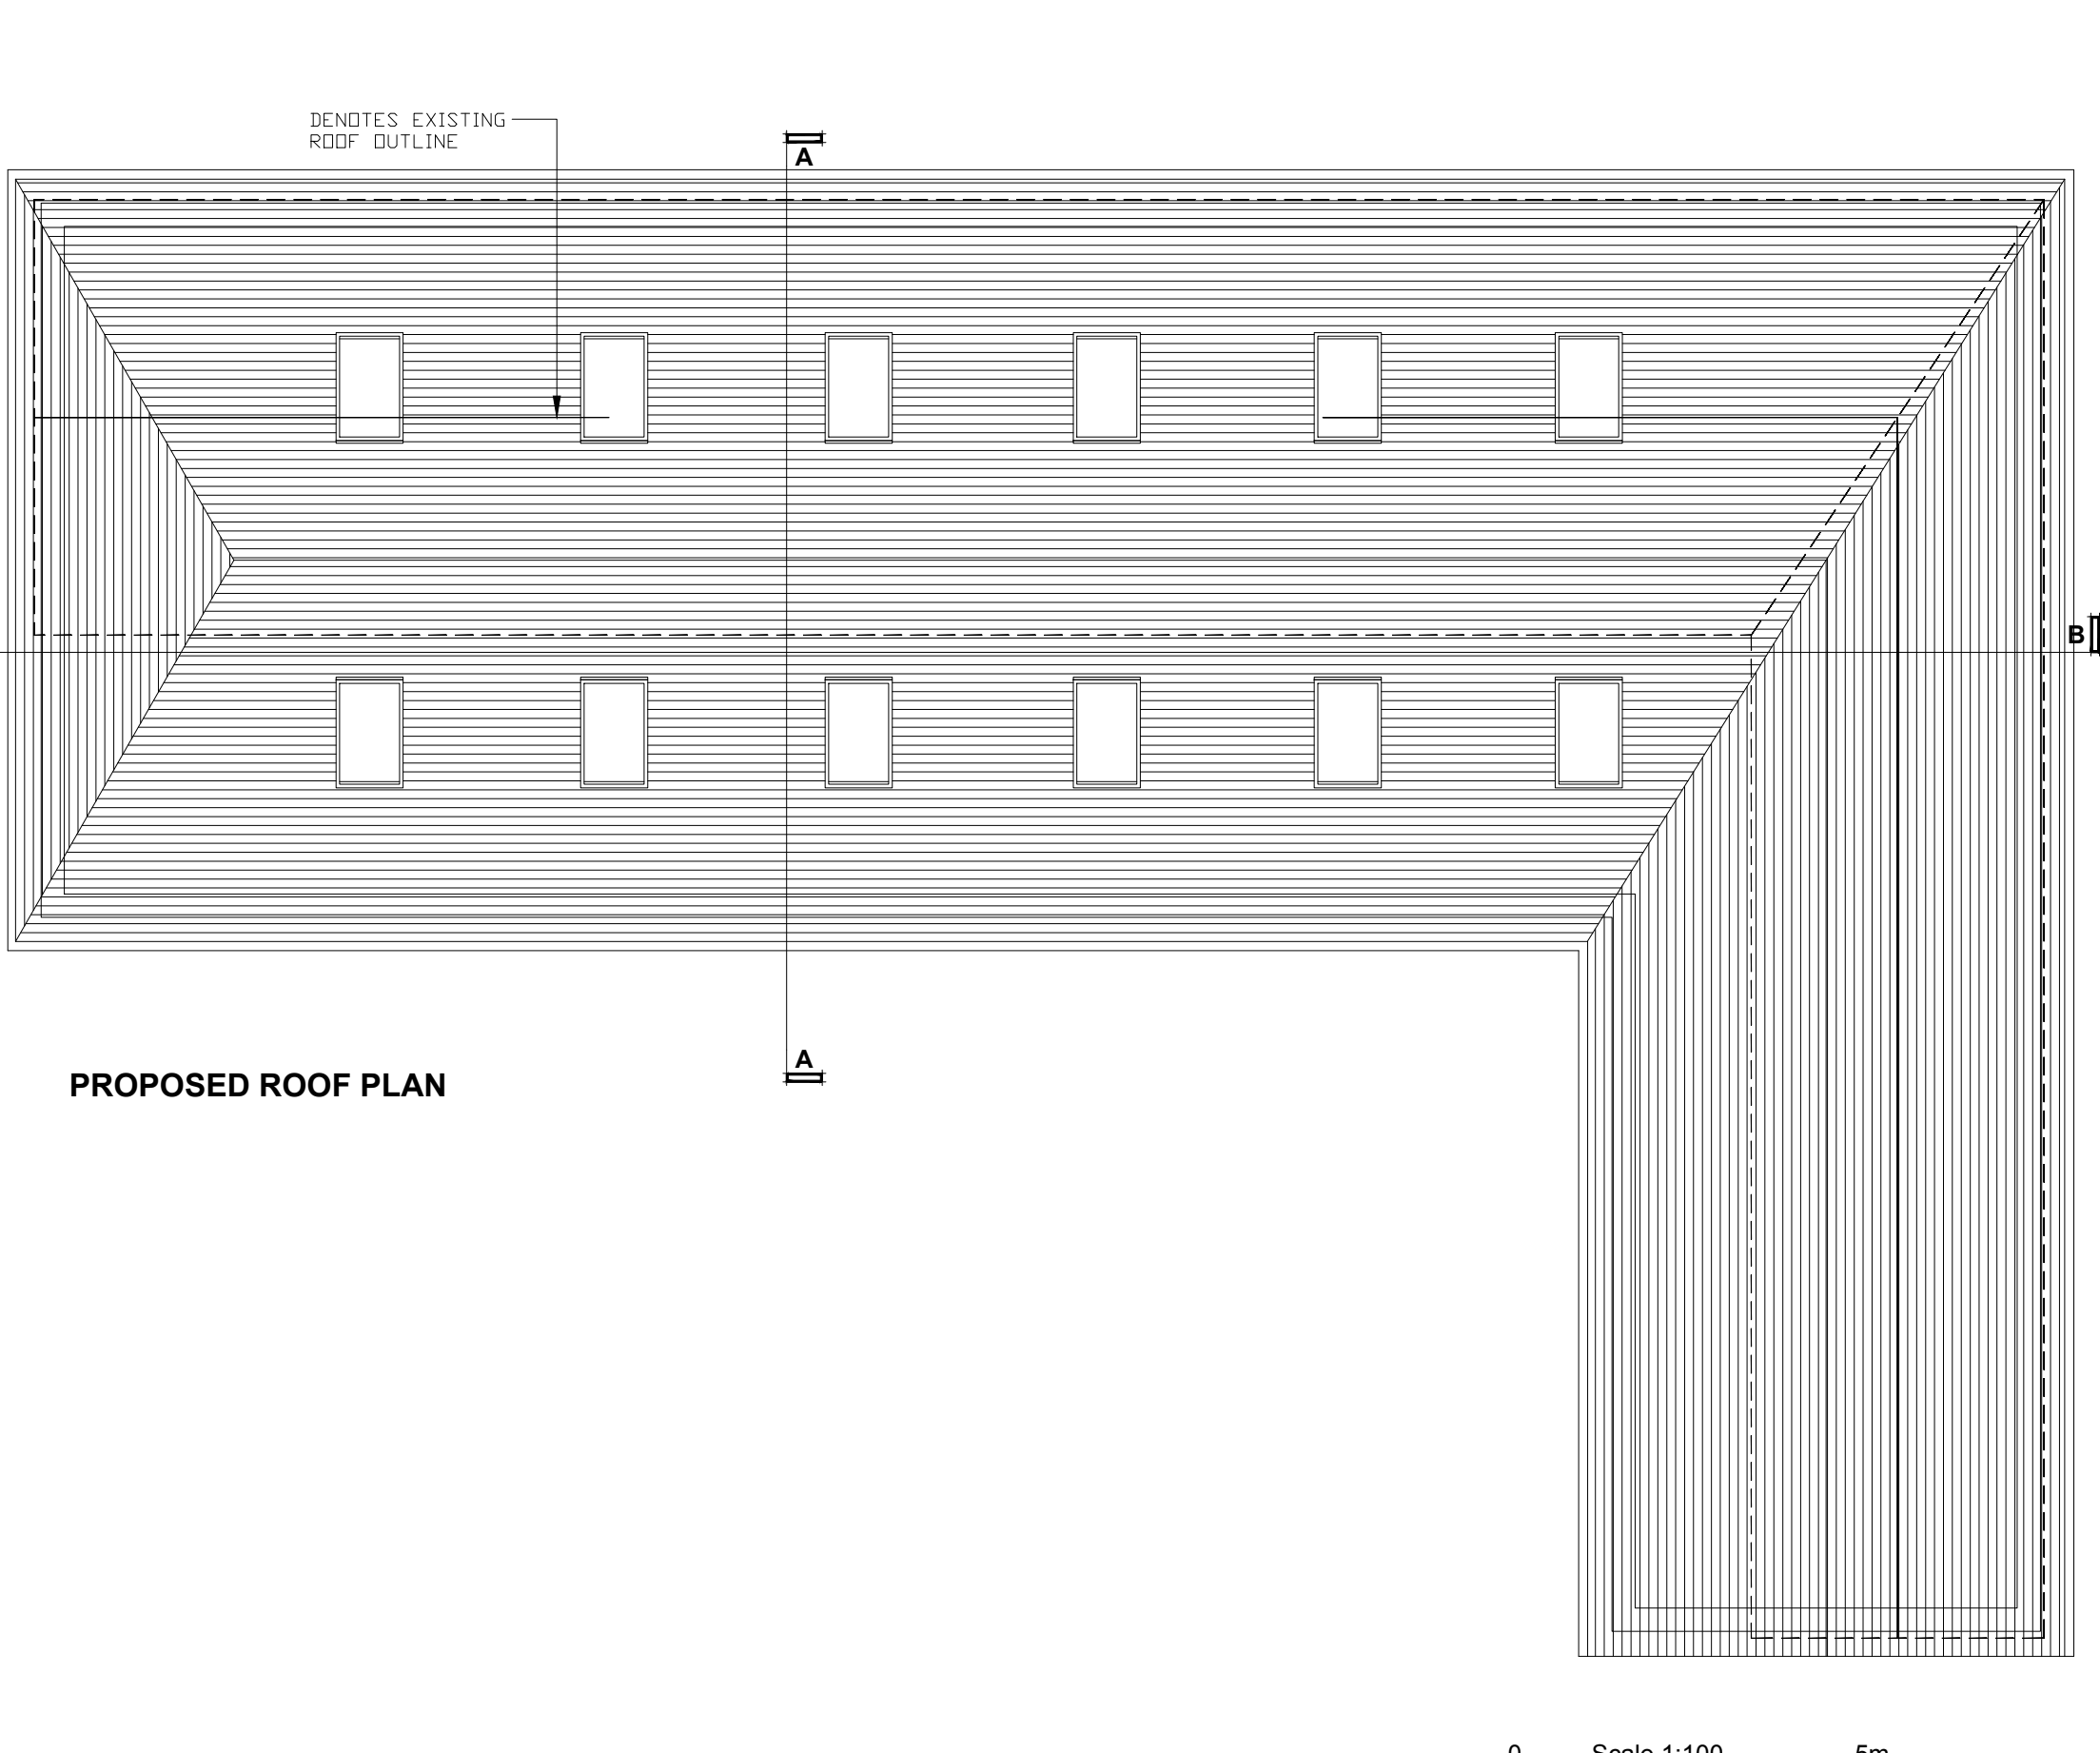

PROPOSED ROOF PLAN

 

Amendments/Notes

Rev.	Description	Date	Issued by
A	Non-Material Amendment	6-05-2020	MS

All dimensions and levels to be checked on site by contractor prior to preparation of shop drawings and commencement of work on site.

Dimensions MUST NOT be scaled from this drawing.

This drawing and the copyrights and patents therein are the property of MiCasa Architects and Architectural Interior Design and may not be used, reproduced or distributed without consent.

This drawing is to be read in conjunction with all relevant consultants and/or specialist's drawings/documents and any discrepancies or variations are to be notified to MiCasa Architects and Architectural Interior Design before the affected work commences.

All works on site are to be carried out fully in accordance with current CDM regulations and recommendations, current Building Regulations, British Standards and Codes of Practice as appropriate.

Notes specific to Architectural Interior Design (In addition to the above)

All dimensions to be checked on site prior to installation/building/fitting.

Architectural Interior Design details shown on this drawing are for approval purposes.

This drawing must be signed, approved and accepted as correct by the client before the project progresses.

Project:

The Old Work House
Ducks hill Road

Client: -

Drawing:

Non Material Amendment
to previous permissions
8374/APP/2016/2495
8378/APP/2016/2705

MICASA

JUST IMAGINE

Chartered Architects
Interior Architecture



8-10 | Rowland Place | Green Lane
Northwood | HA6 1AB
01923 827070 | studio@micasagroup.co.uk

Scale: 1:100 / 1:50@A1

Date: April 2019

Drawn By: ANO

Checked By: JP

Drawing No:

Rev:

1803-600

A