


All Dimensions to be checked on site. Written dimensions must be followed in preference to scaled dimensions, any discrepancies must be reported to Uxbridge Design prior to undertaking any relevant works.




Existing Front Elevation
Scale - 1:100

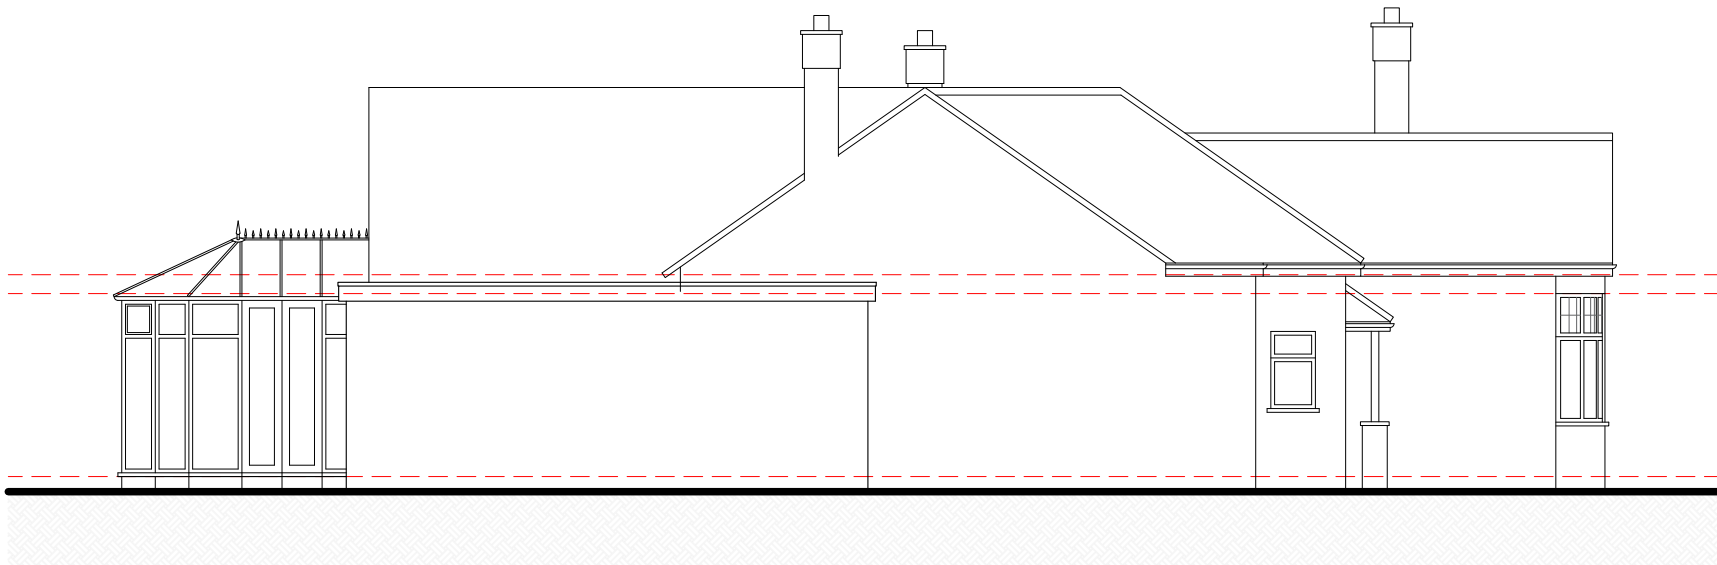


Existing Side Elevation
Scale - 1:100




Existing Rear Elevation
Scale - 1:100

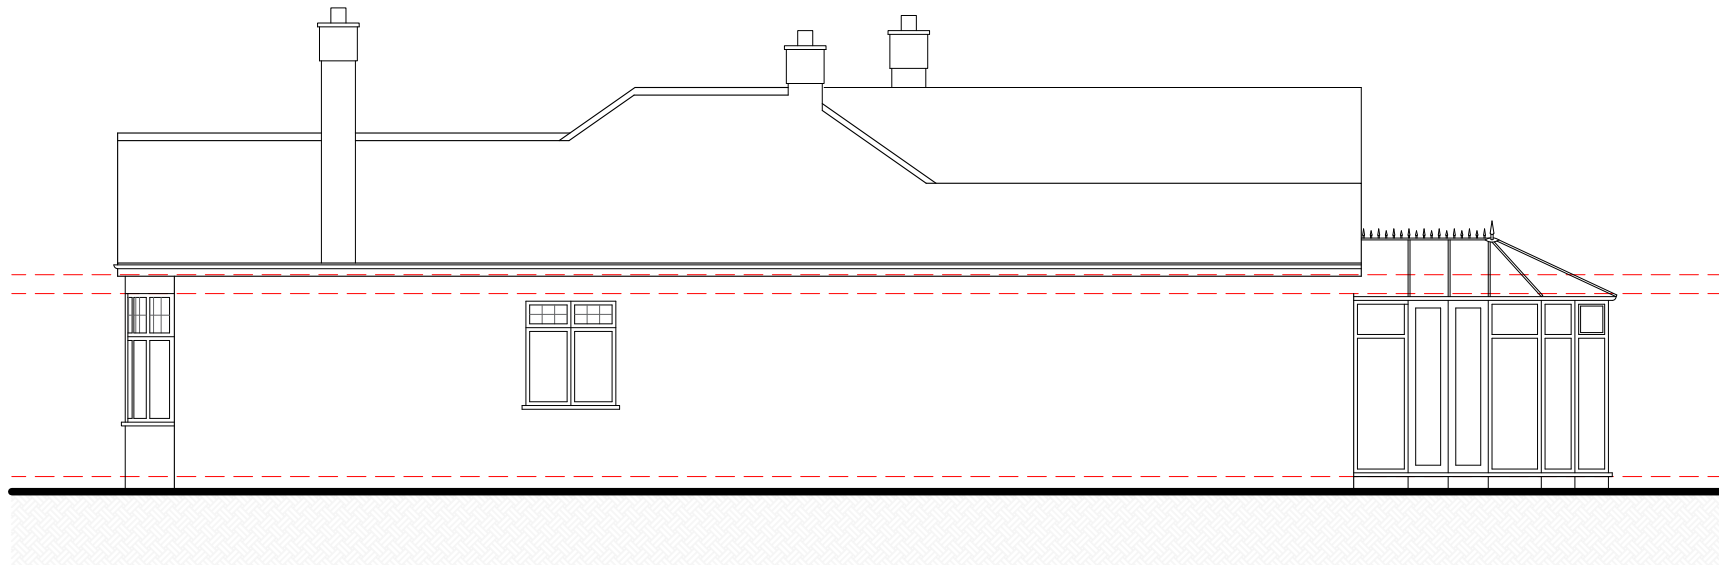


Existing Side Elevation
Scale - 1:100

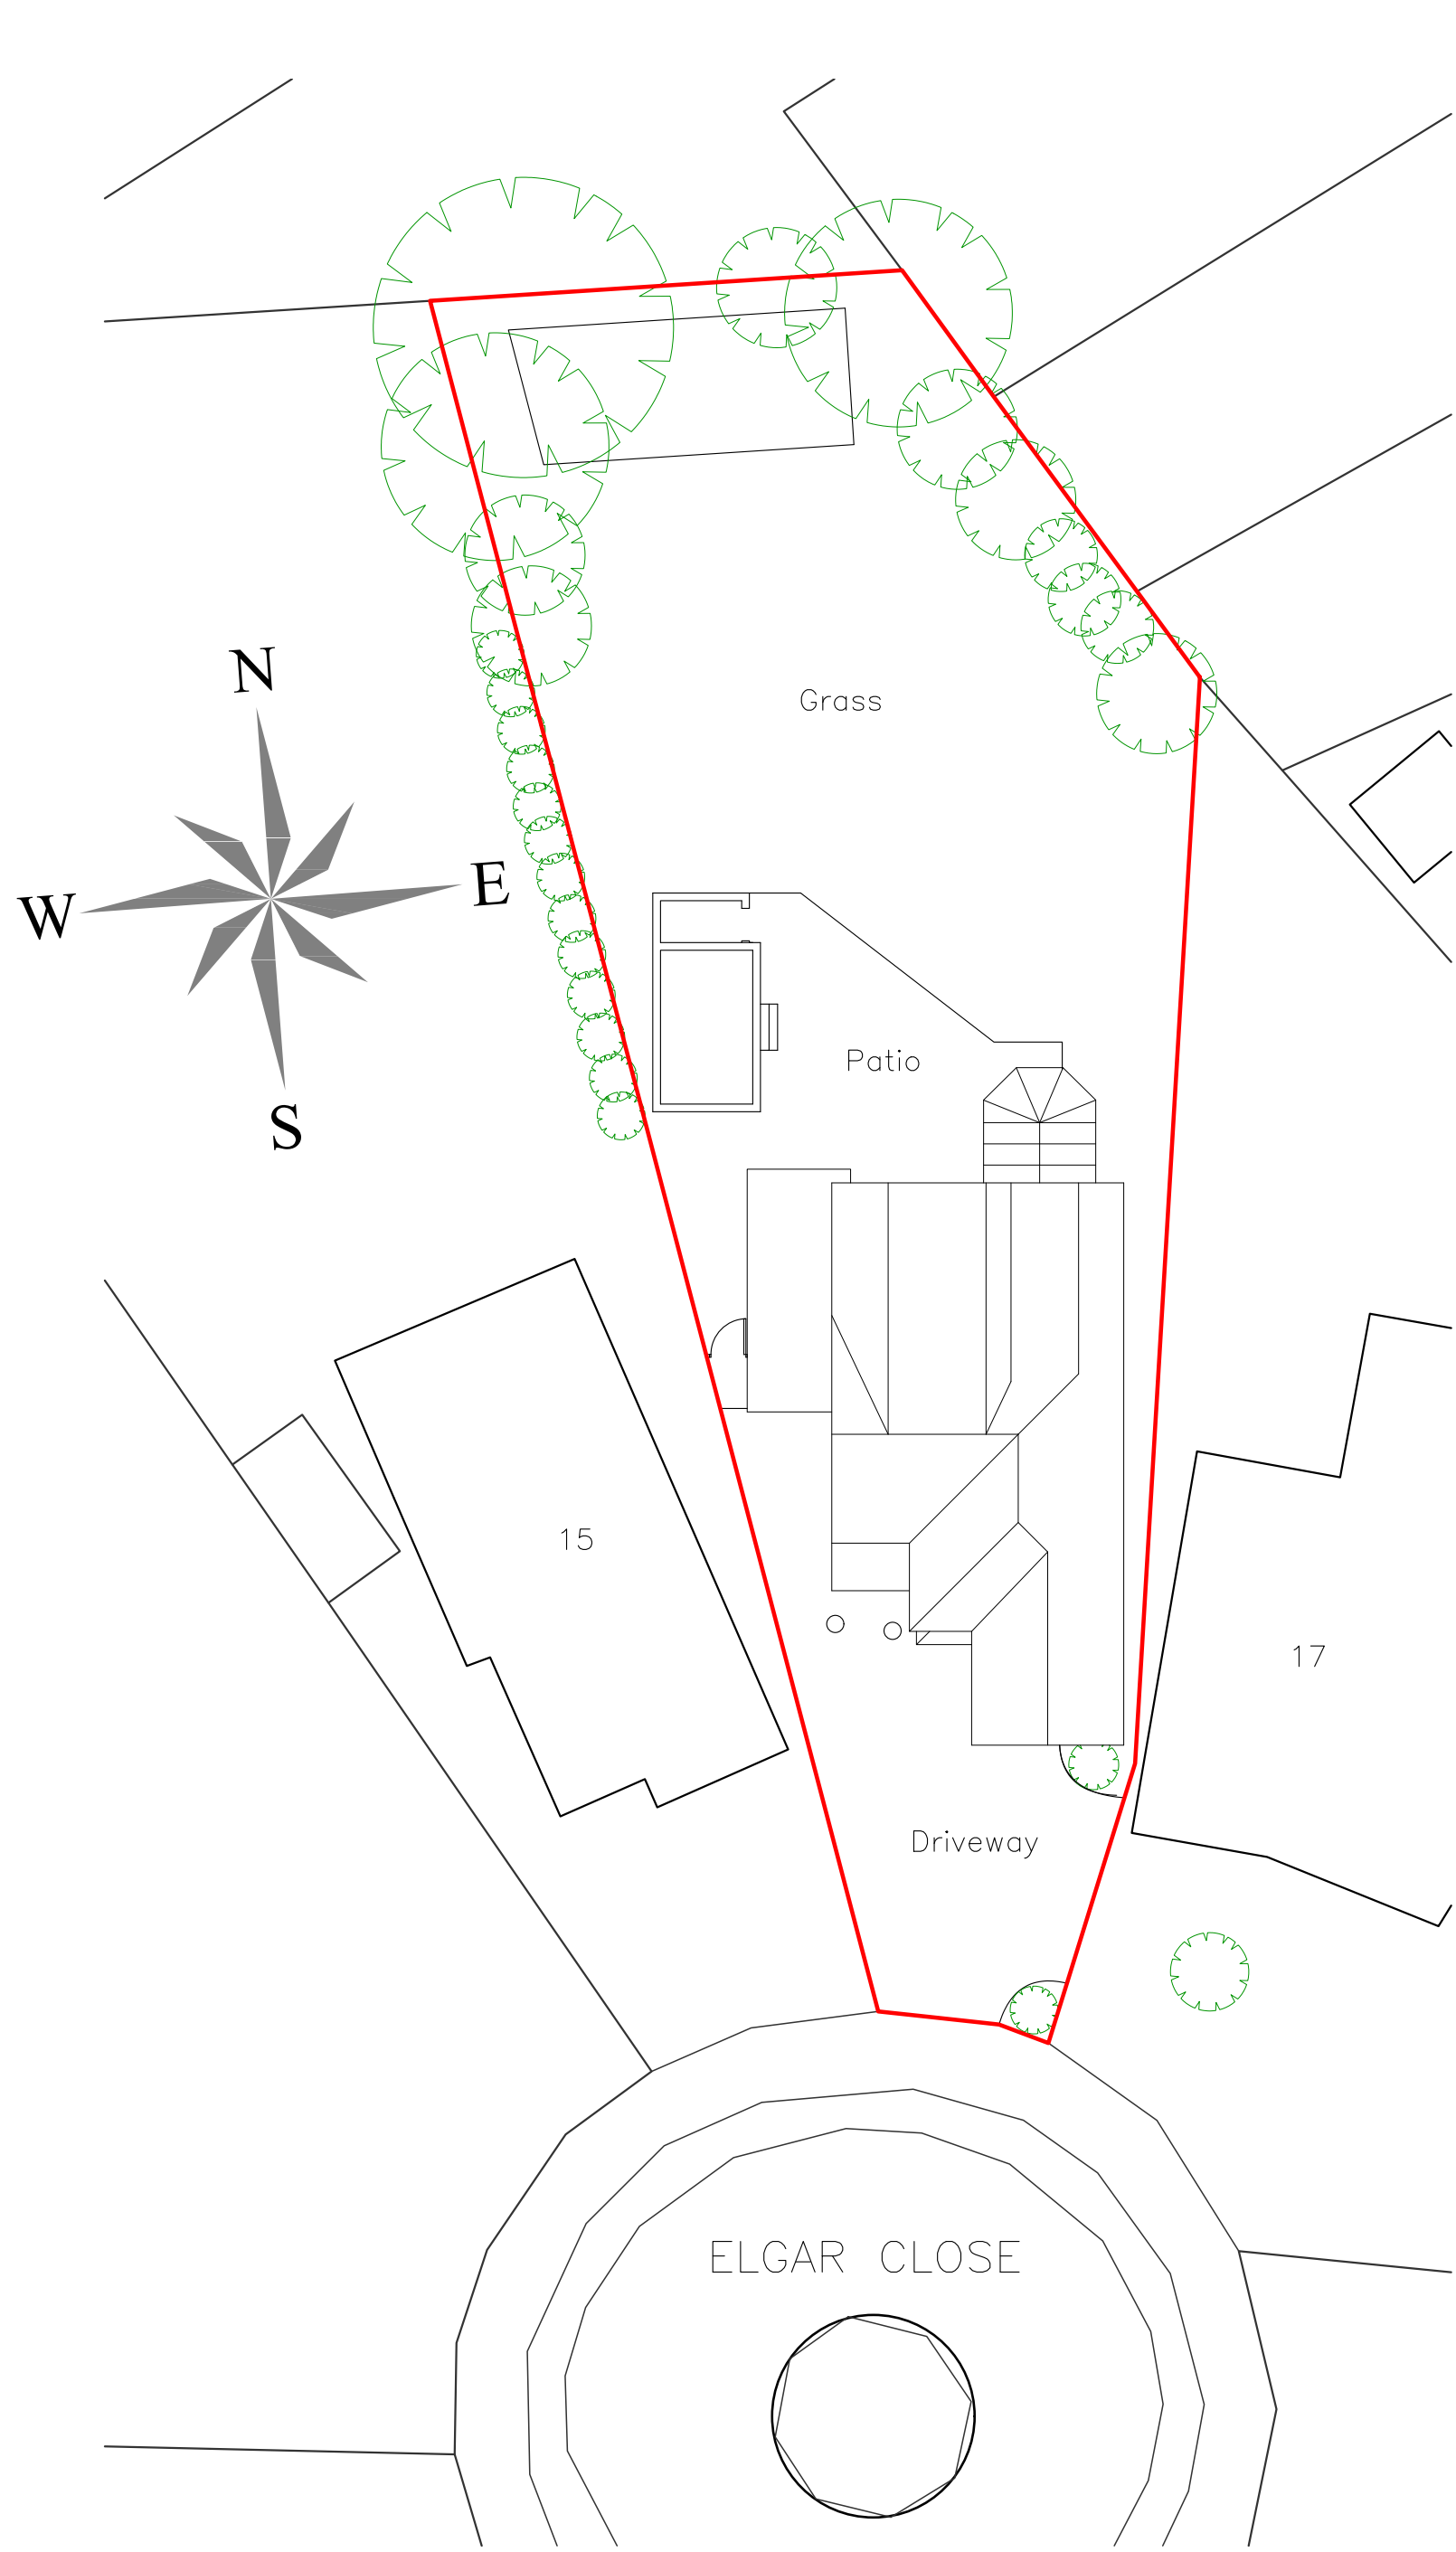

Existing Site Plan
Scale - 1:200

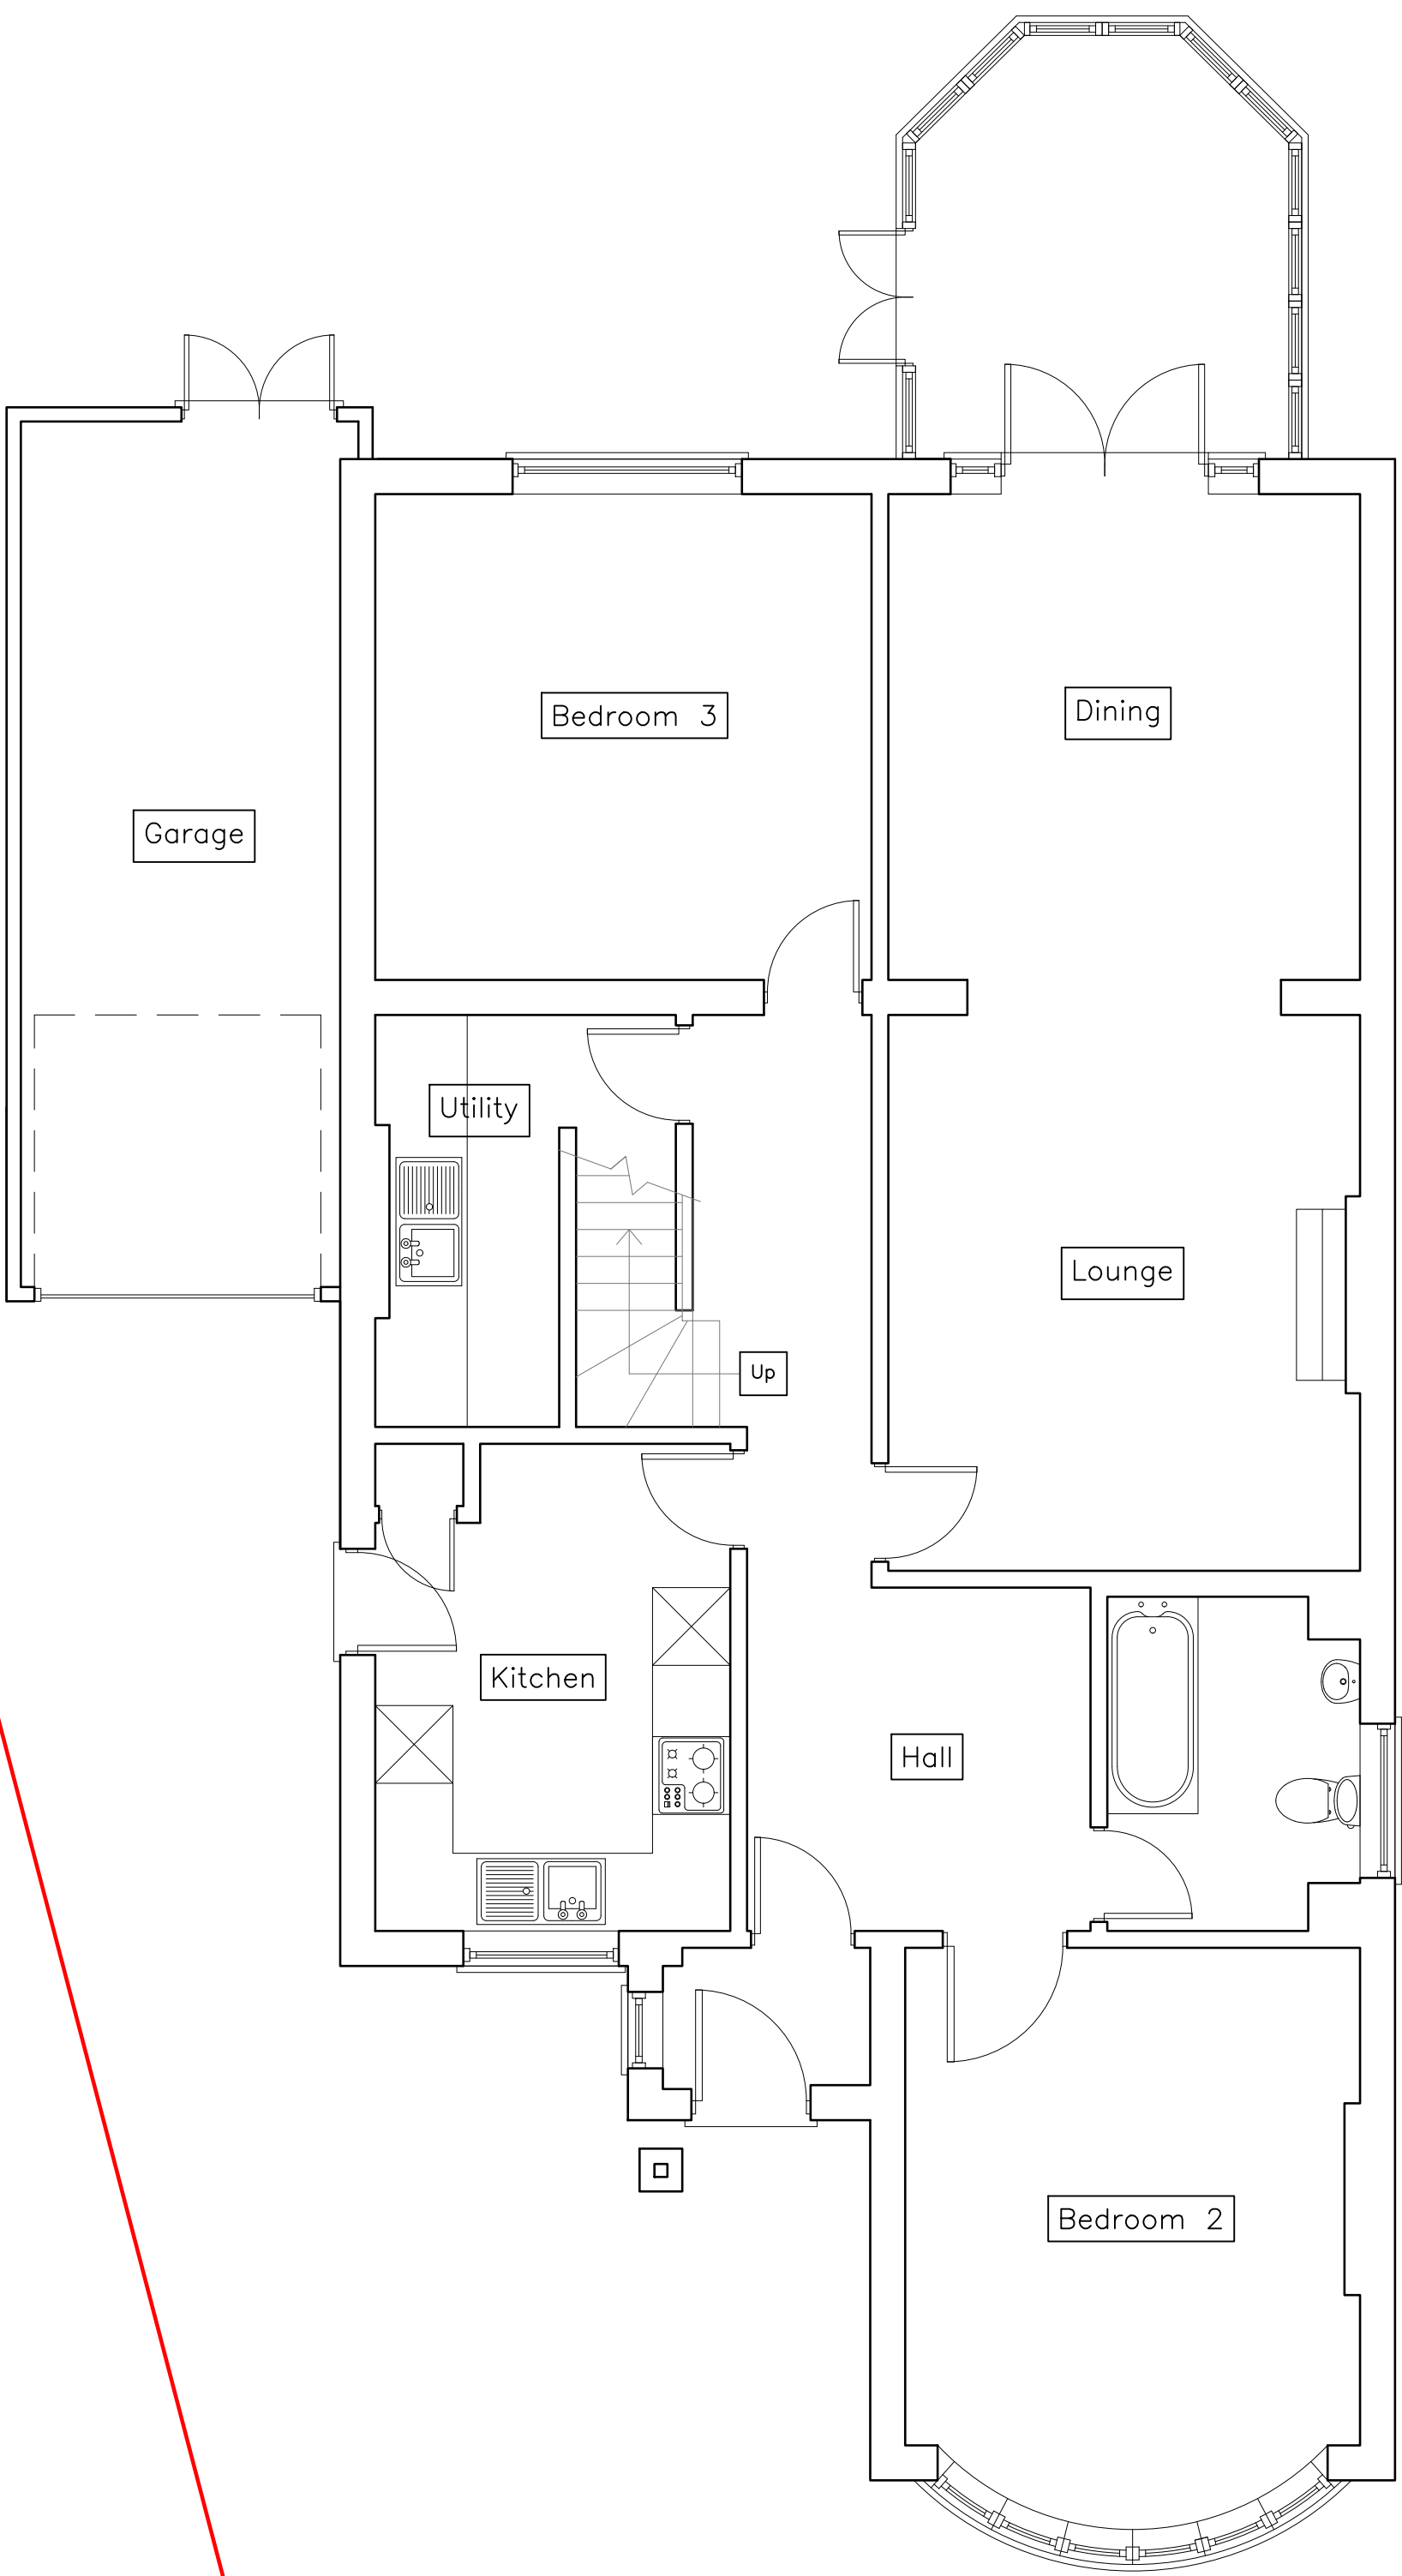

Existing Ground Floor Plan
Scale - 1:50

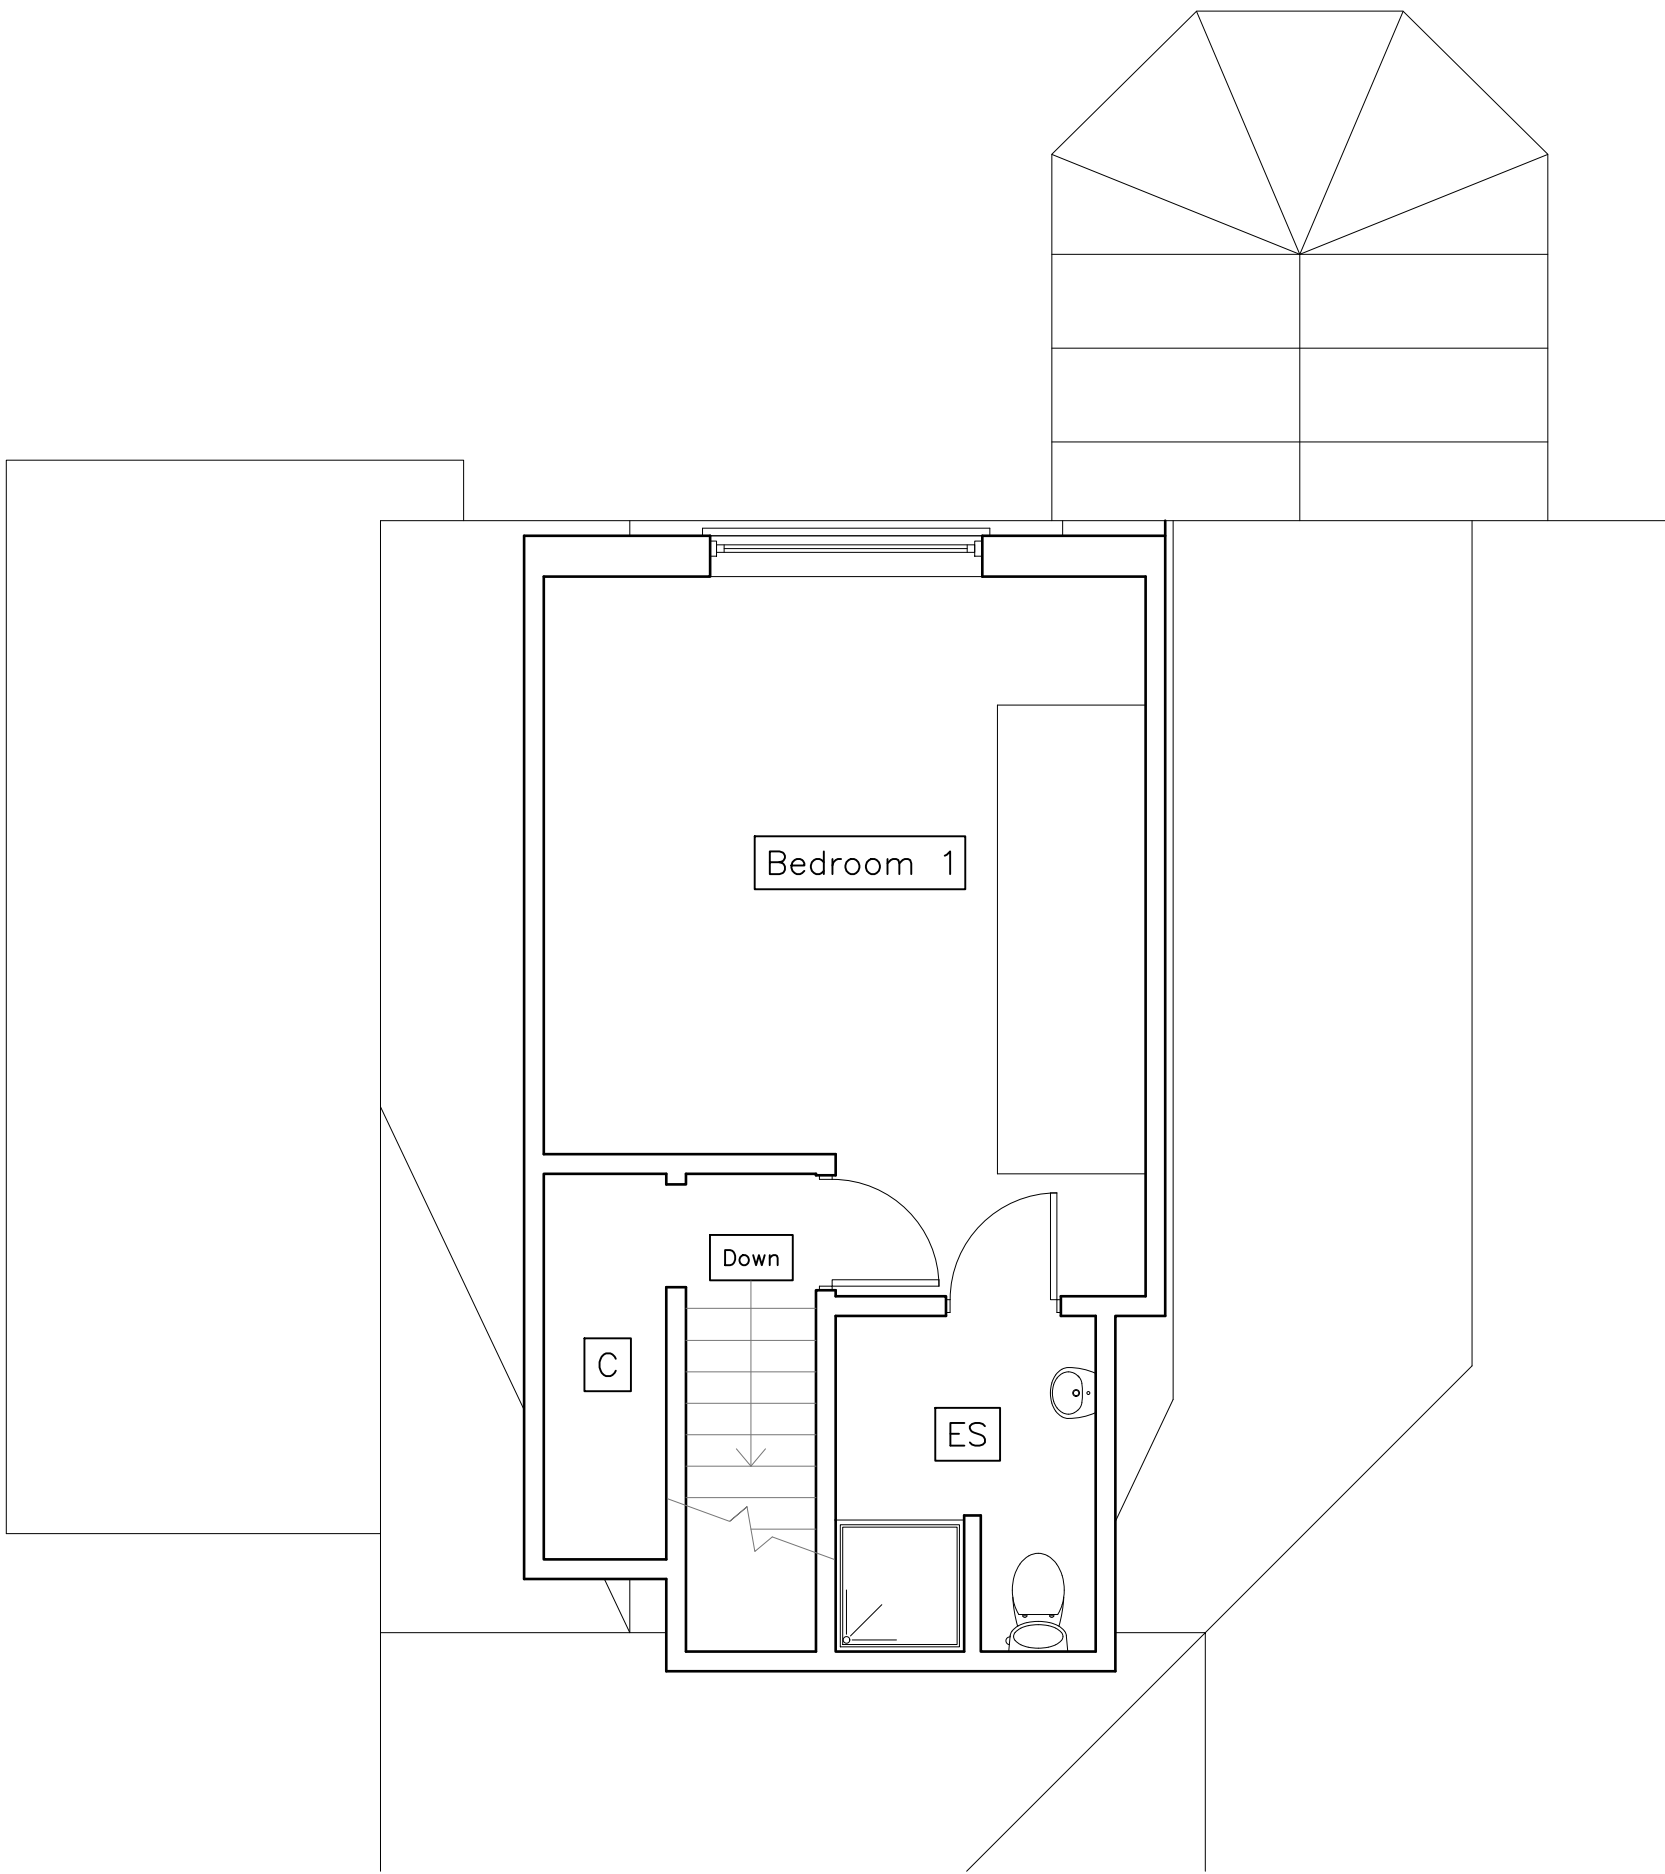

Existing First Floor Plan
Scale - 1:50

C	JAN 21	KH	REVISE ROOF
B	MAY 20	DW	REVISE BOUNDARY
A	MAY 20	DW	REVISE SITE PLAN
REV	DATE	DRAWN BY	DESCRIPTION

SCALE 1:100
8m
6m
4m
2m
0m

Uxbridge Design & DETAILING SERVICES

218 Windsor Street, Uxbridge, Middlesex, UB8 1AB
T. 01895 255791
E. info@uxbridgedesign.co.uk
W. www.uxbridgedesign.co.uk



CLIENT		Mr. C. Barrett				
PROJECT		16 Elgar Close, Ickenham Uxbridge, Middlesex, UB10 8HN				
TITLE		Existing Dwelling Floor Plans and Elevations				
DATE	SCALE	DRN	DRG NO	REV	A1	
Mar 20	1:50	KH	20_19_01	C		