




All Dimensions to be checked on site. Written dimensions to be followed in preference to scaled dimensions, any discrepancies must be reported to Uxbridge Design prior to undertaking of any relevant works.

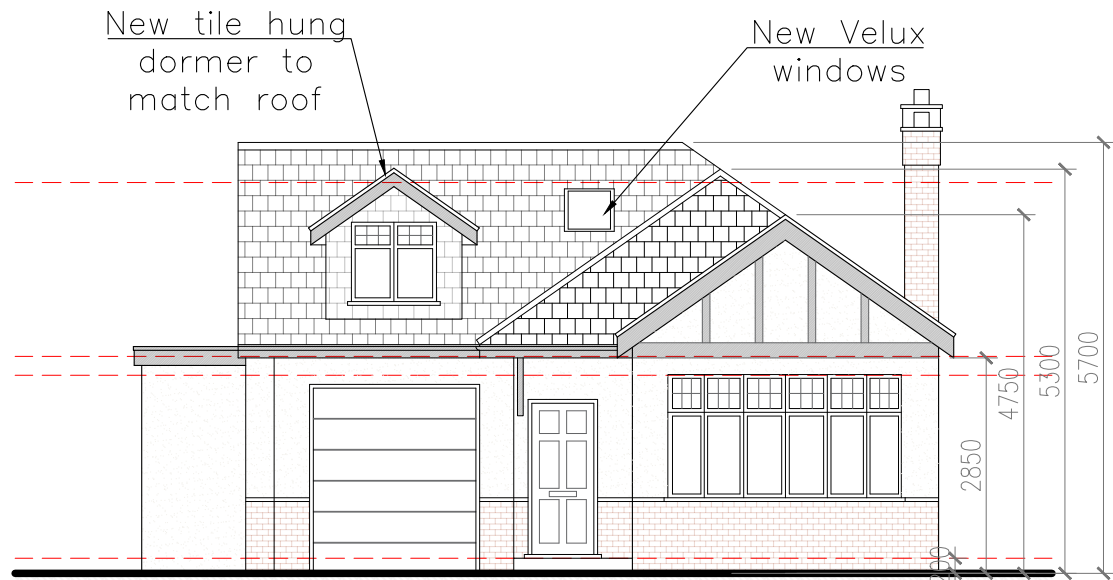


Proposed Front Elevation
Scale - 1:100

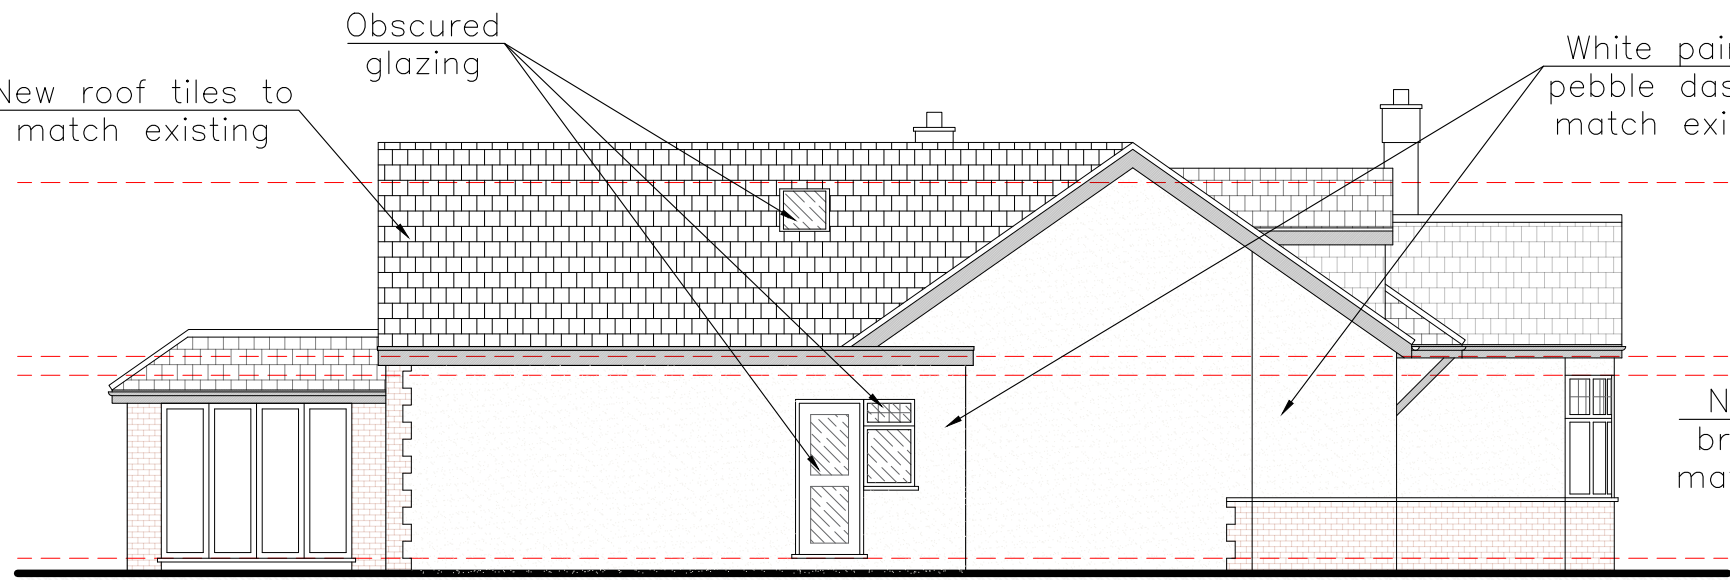


Proposed Side Elevation
Scale - 1:100

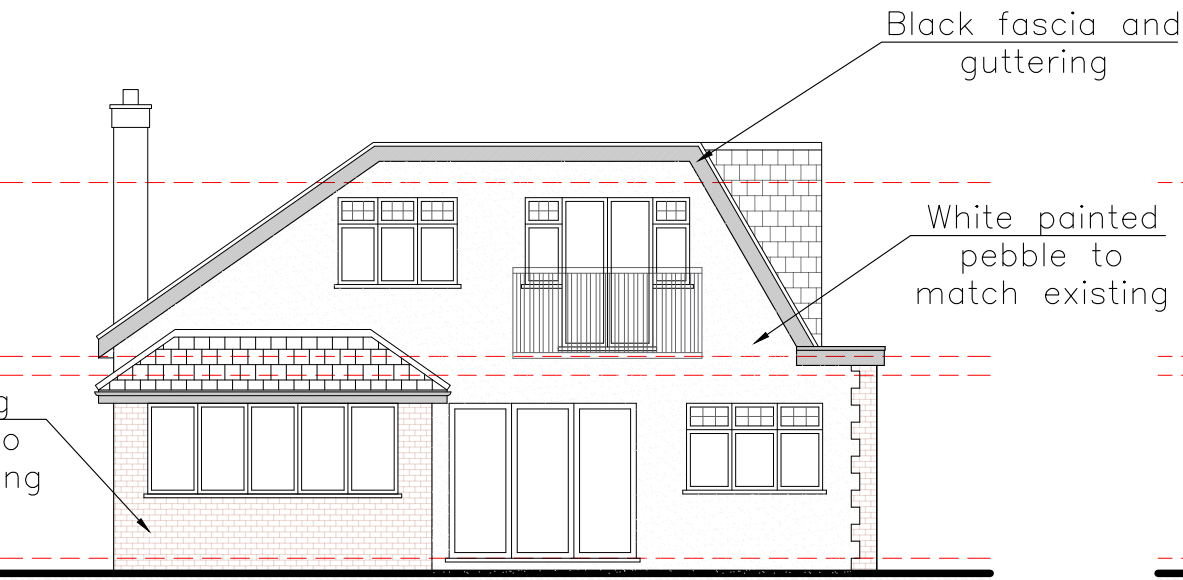


Proposed Rear Elevation
Scale - 1:100

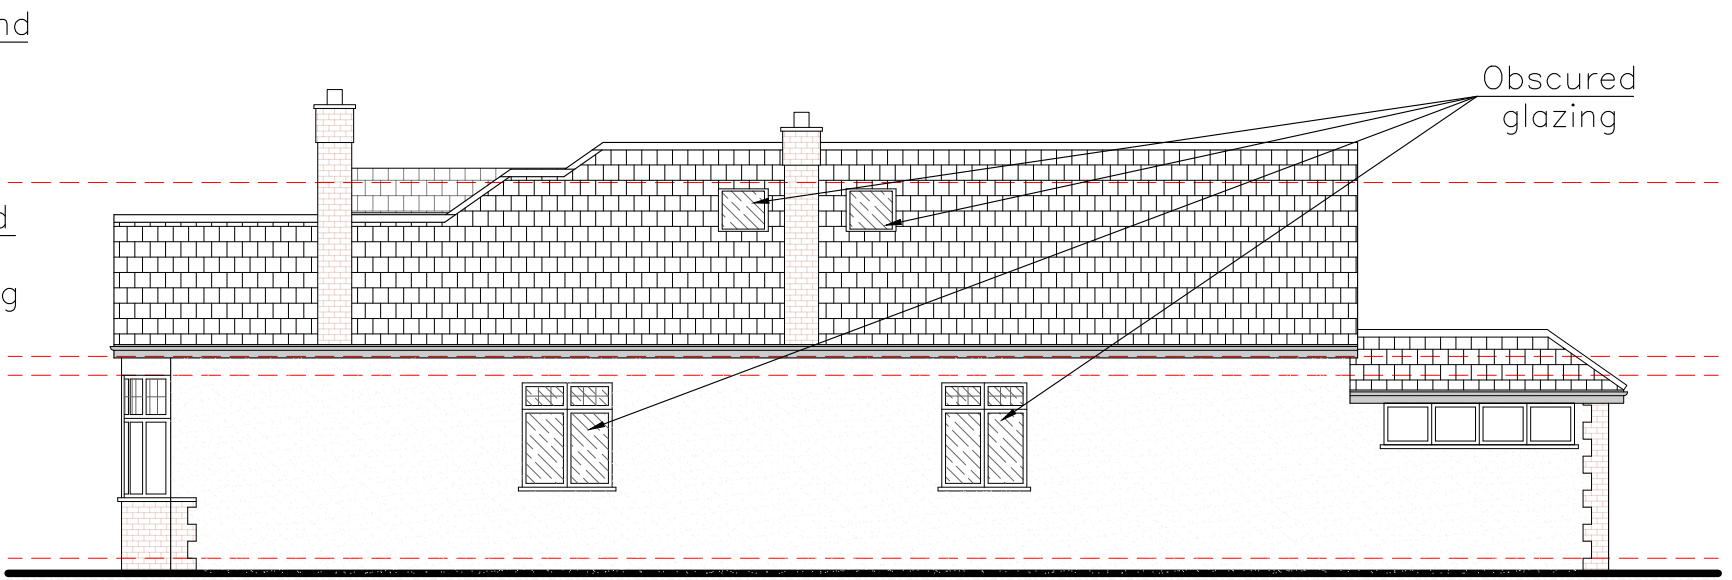


Proposed Side Elevation
Scale - 1:100

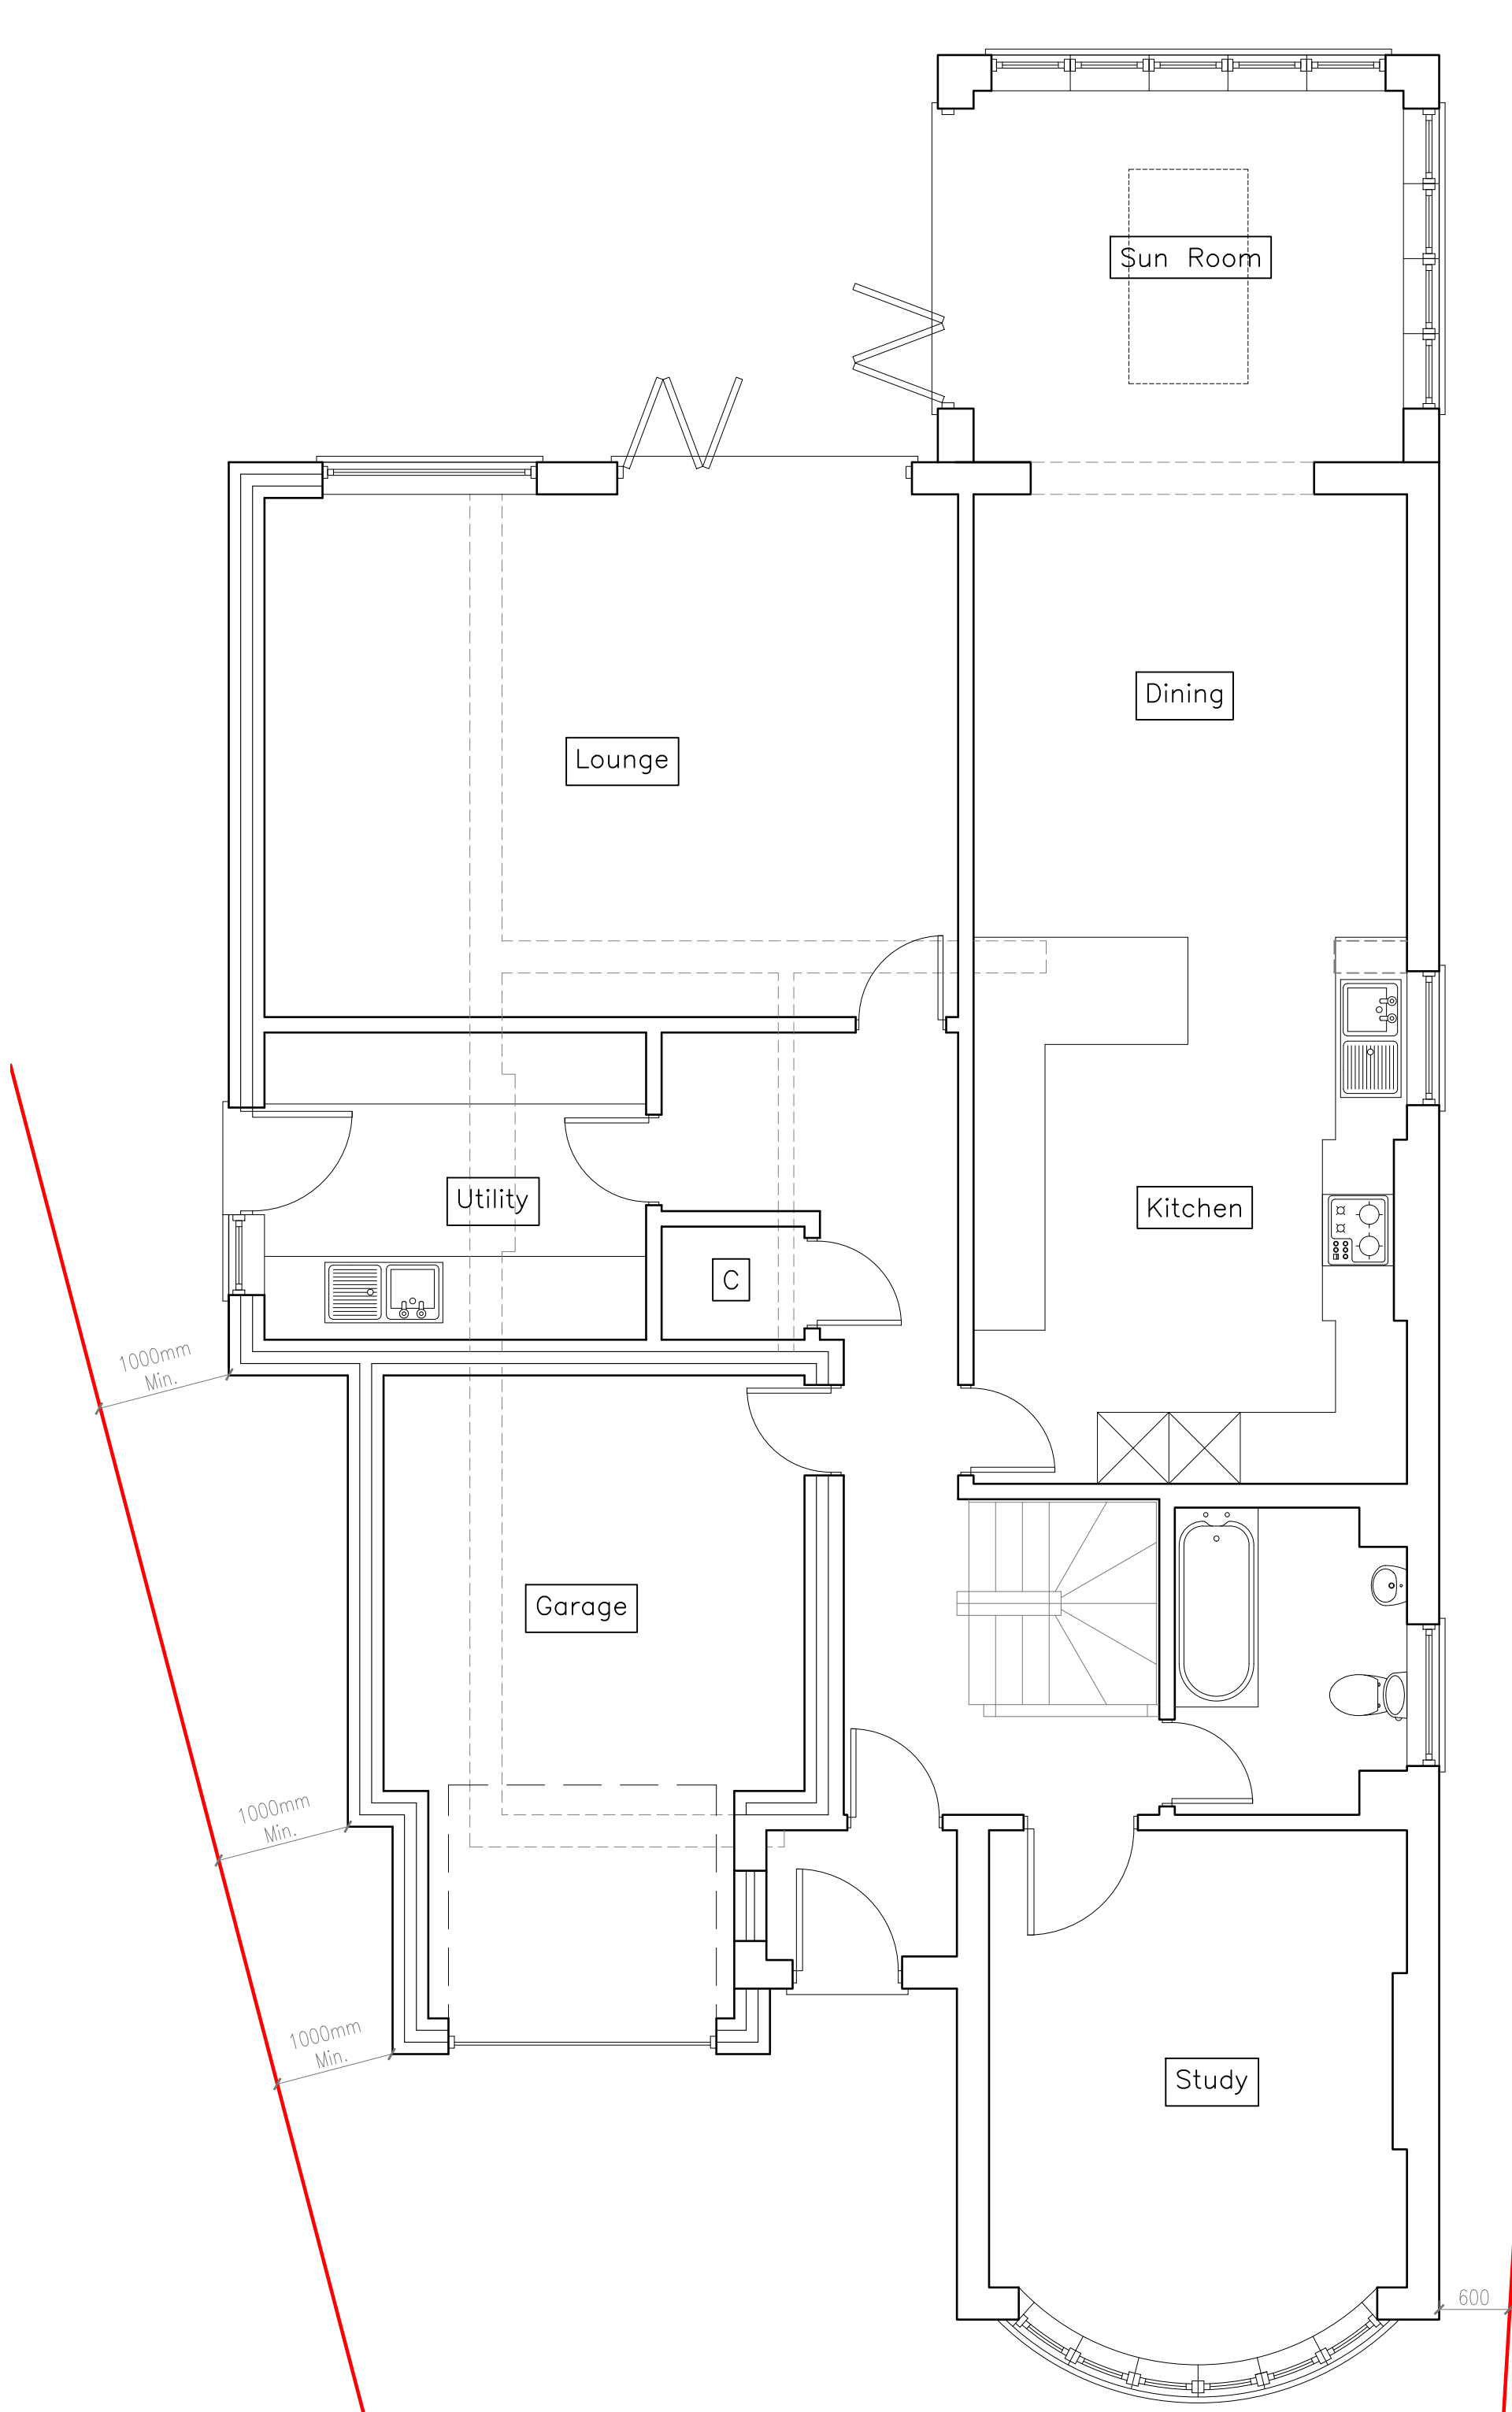

Proposed Ground Floor Plan
Scale - 1:50

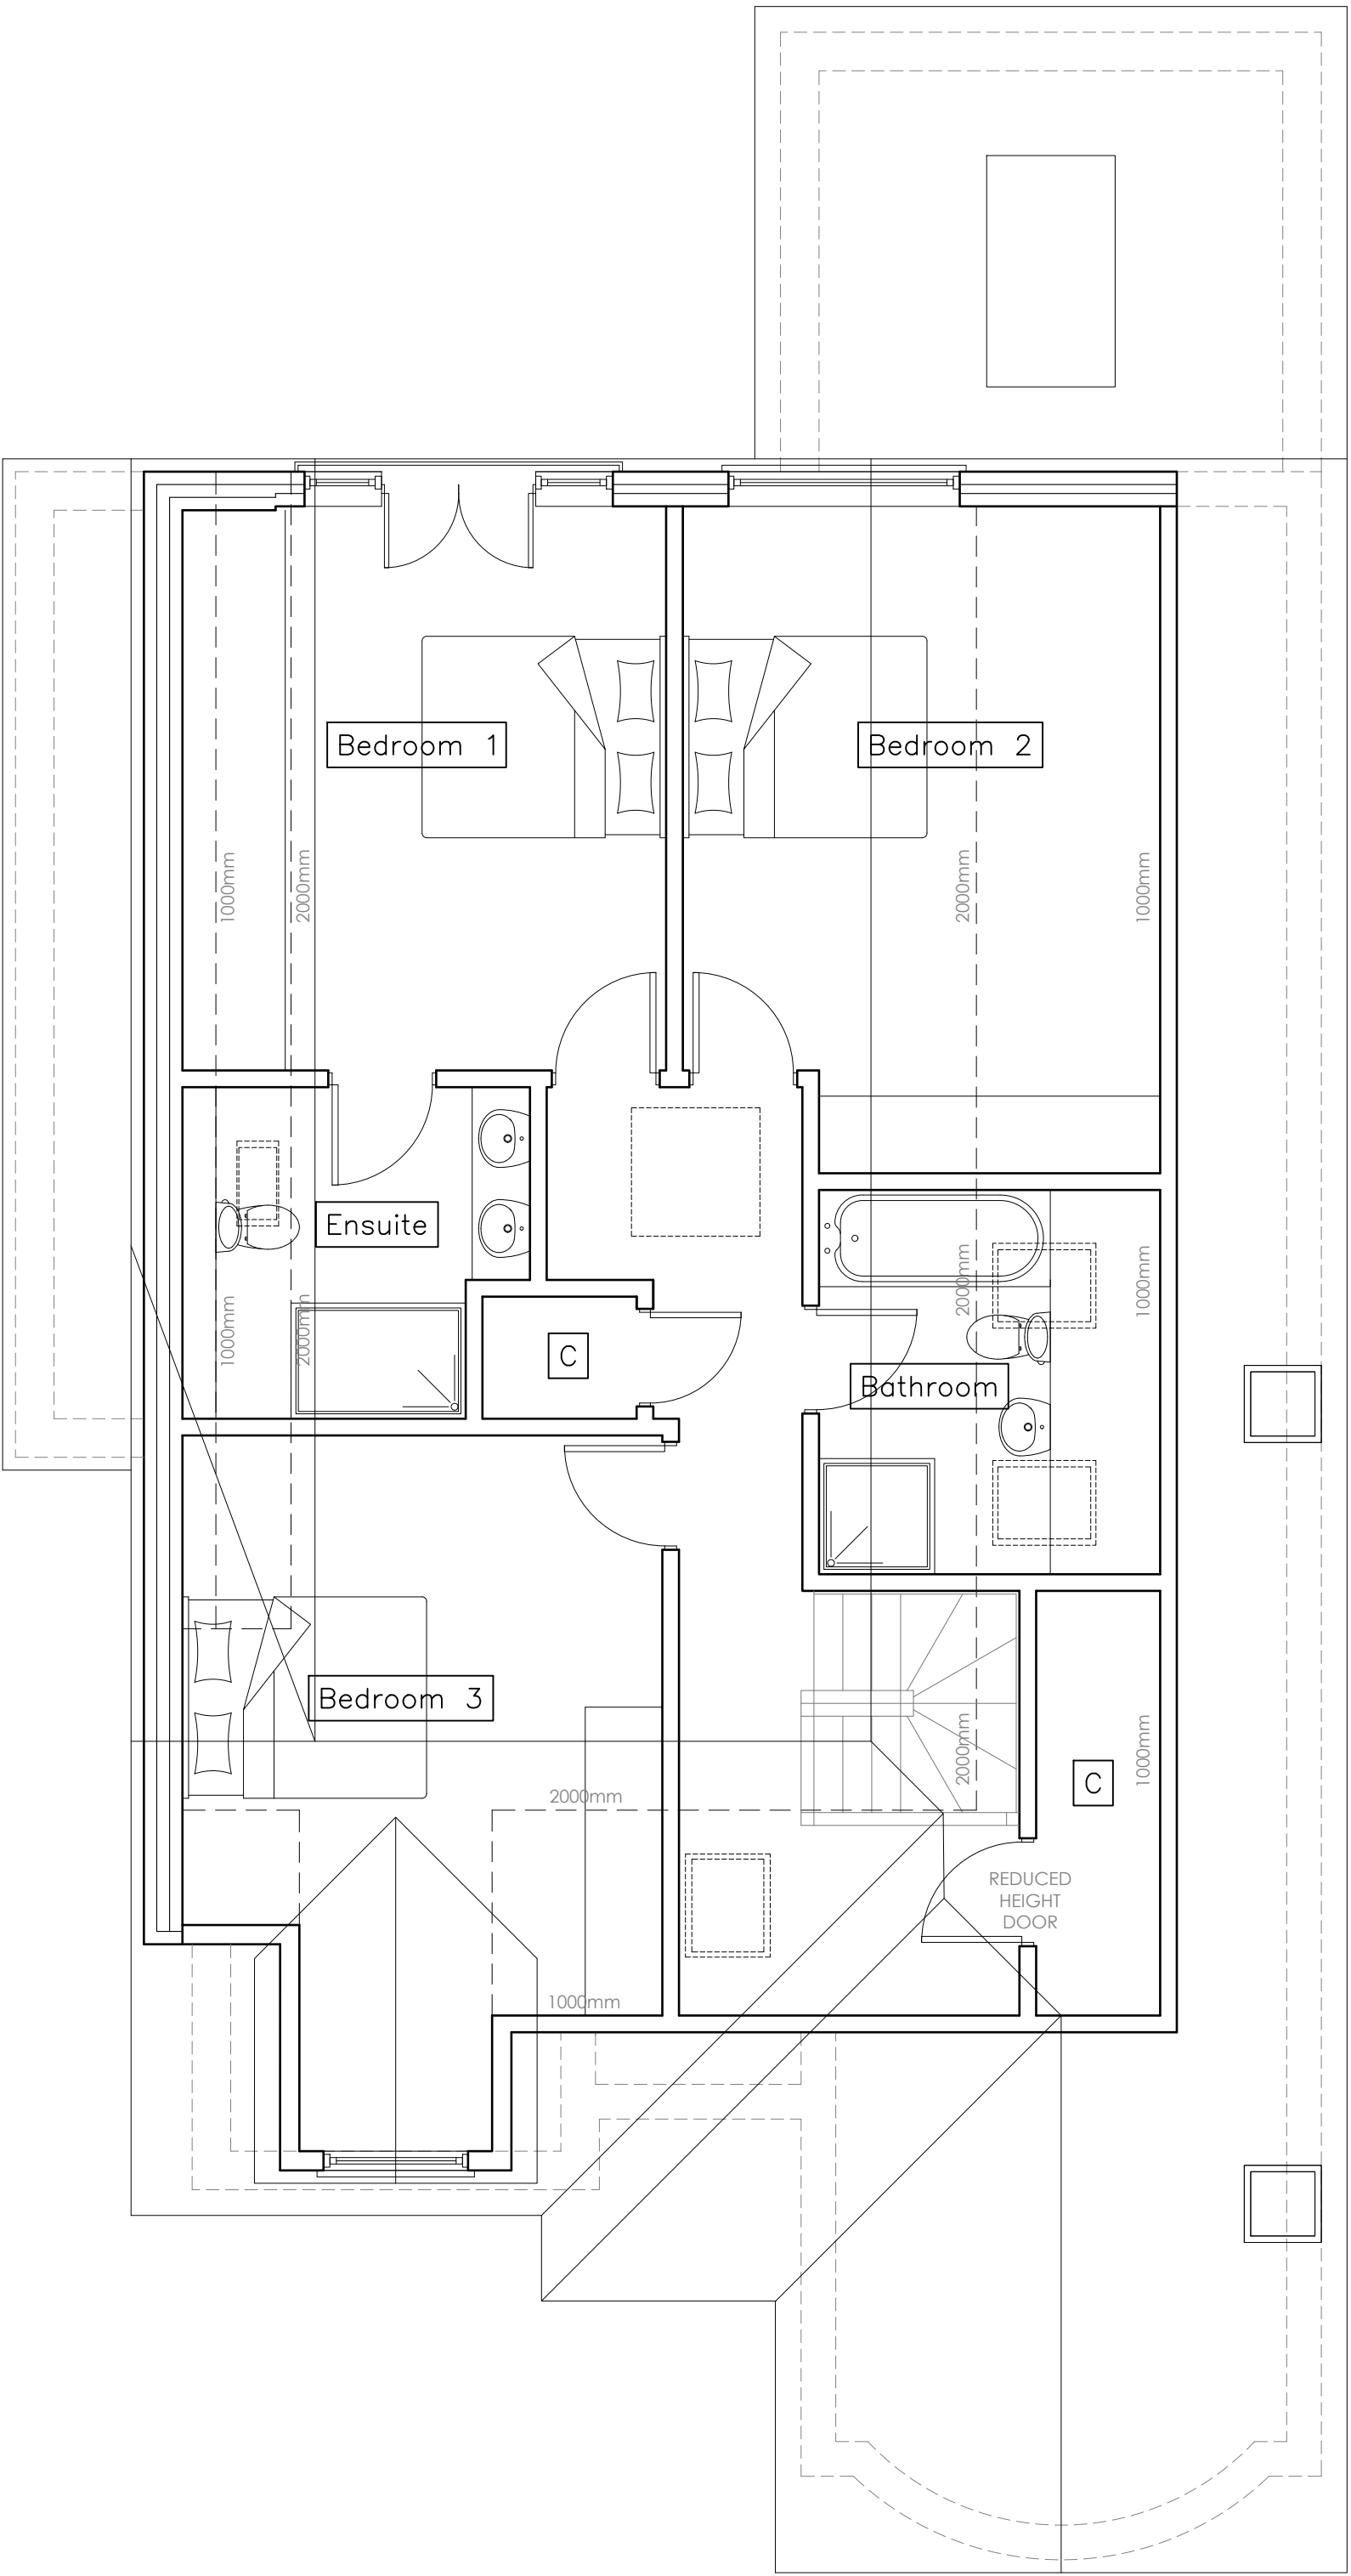

Proposed First Floor Plan
Scale - 1:50

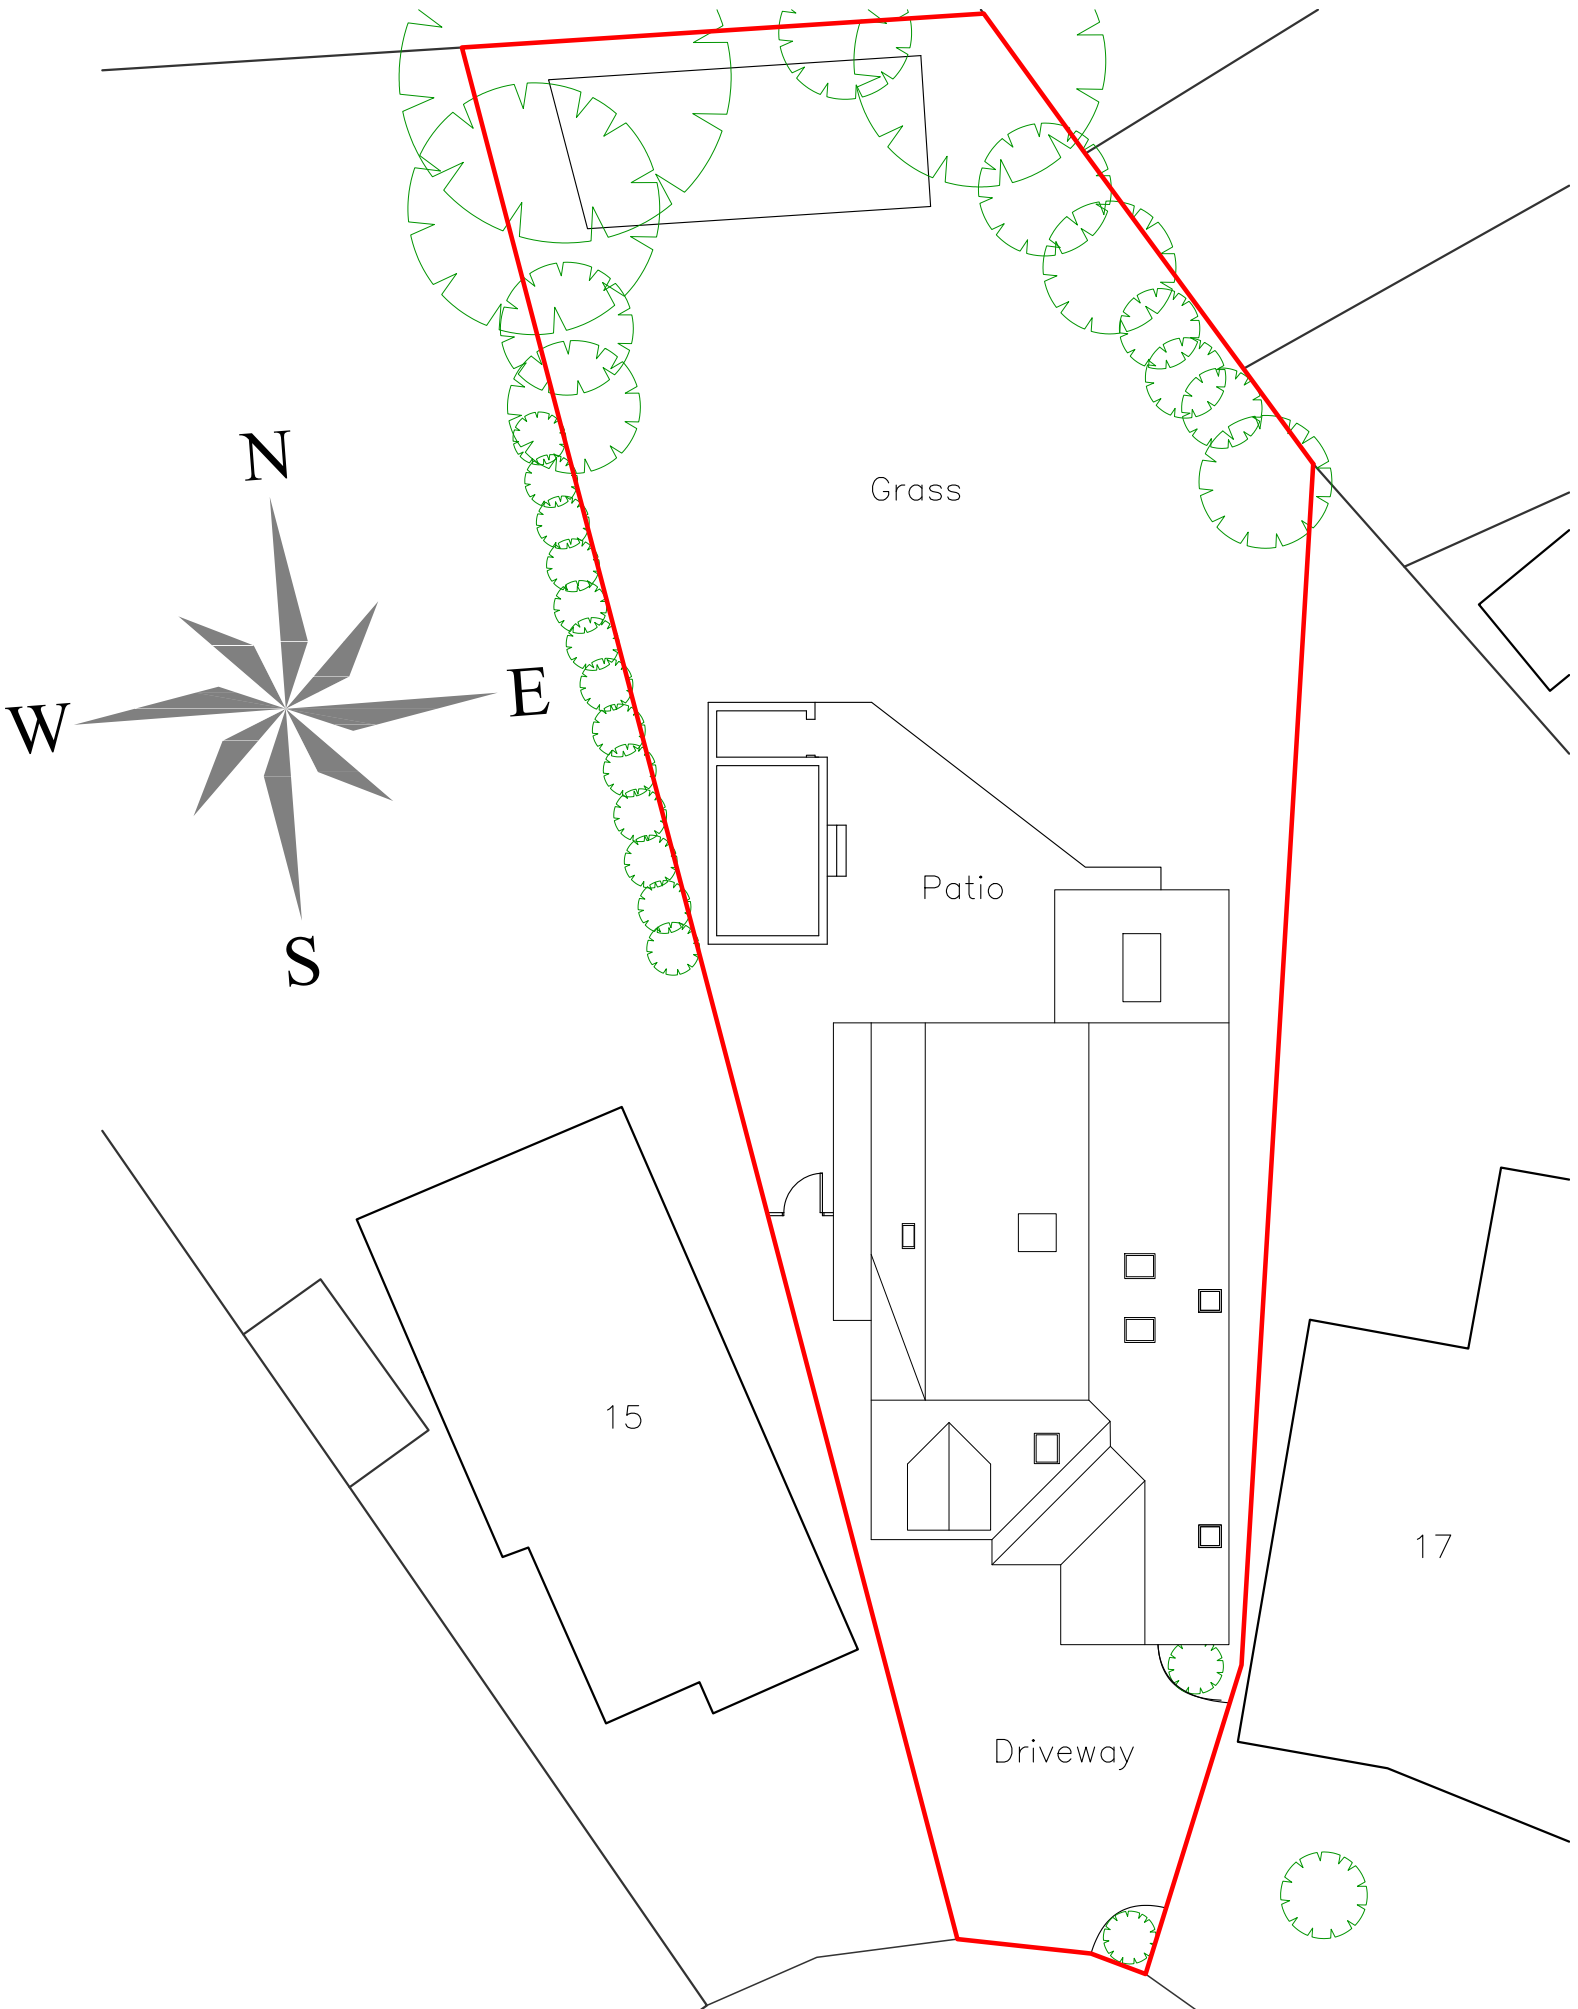

Proposed Site Plan
Scale - 1:200

L	JAN 21	KH	ADD LINE
K	JAN 21	KH	LAYOUT REVISIONS
J	JAN 21	KH	LAYOUT REVISIONS
REV	DATE	DRAWN BY	DESCRIPTION

0m2m4m6m8m

Uxbridge Design

& DETAILING SERVICES

21B Windsor Street, Uxbridge, Middlesex, UB8 1AB

T. 01895 255791

E. info@uxbridgedesign.co.uk

W. www.uxbridgedesign.co.uk

CLIENT

Mr. C. Barrett

PROJECT

16 Elgar Close, Ickenham

Uxbridge, Middlesex, UB10 8HN

TITLE

Proposed Dwelling

Floor Plans and Elevations

DATE	SCALE	DRN	DRG NO	REV	
Mar 20	1:50, 1:100	KH	20_19_02	L	A1