



An aerial map of a residential street, Appledore Avenue, which runs diagonally from the top right to the bottom left. The street is flanked by rows of houses. A specific lot, located between the 96 and 84 house numbers on the left side of the street, is highlighted with a red rectangular outline. Other visible house numbers include 35, 47, and 19 on the right side, and 22 on the far left. The street name 'APPLEDORE AVENUE' is printed along the road. At the bottom right, the beginning of another street, 'EXMOUTH R...', is visible.


An aerial map of a residential street, Appledore Avenue, which runs diagonally from the top right to the bottom left. The street is flanked by property lines and lot numbers. On the left side of the street, lot numbers 35, 36, and 37 are visible. On the right side, lot numbers 48 and 19 are visible. A specific lot on the right side, between lot 36 and 37, is outlined in red. This lot contains a building with a grey roof and a driveway leading to a parking area. The map is oriented with North at the top.

CR Design Services


OS Map Licence
OS Map data supplied by Copla Ltd., trading as UKPlanningMaps.com a licensed Ordnance Survey partner (100054135). Data licensed for 1 year, expiring 06 August 2021. Unique plan reference: v2c/490575/665295

Rev.	Date	Description
------	------	-------------

DRAWING NO	DATE	DRAWING	PROJECT
1406-01	26.11.20	SITE LOCATION AND BLOCK PLAN	42 APPLEDORE AVENUE RUISLIP HA4 0UU
DRAWN	SCALE		
LH	AS SHOWN @ A1		

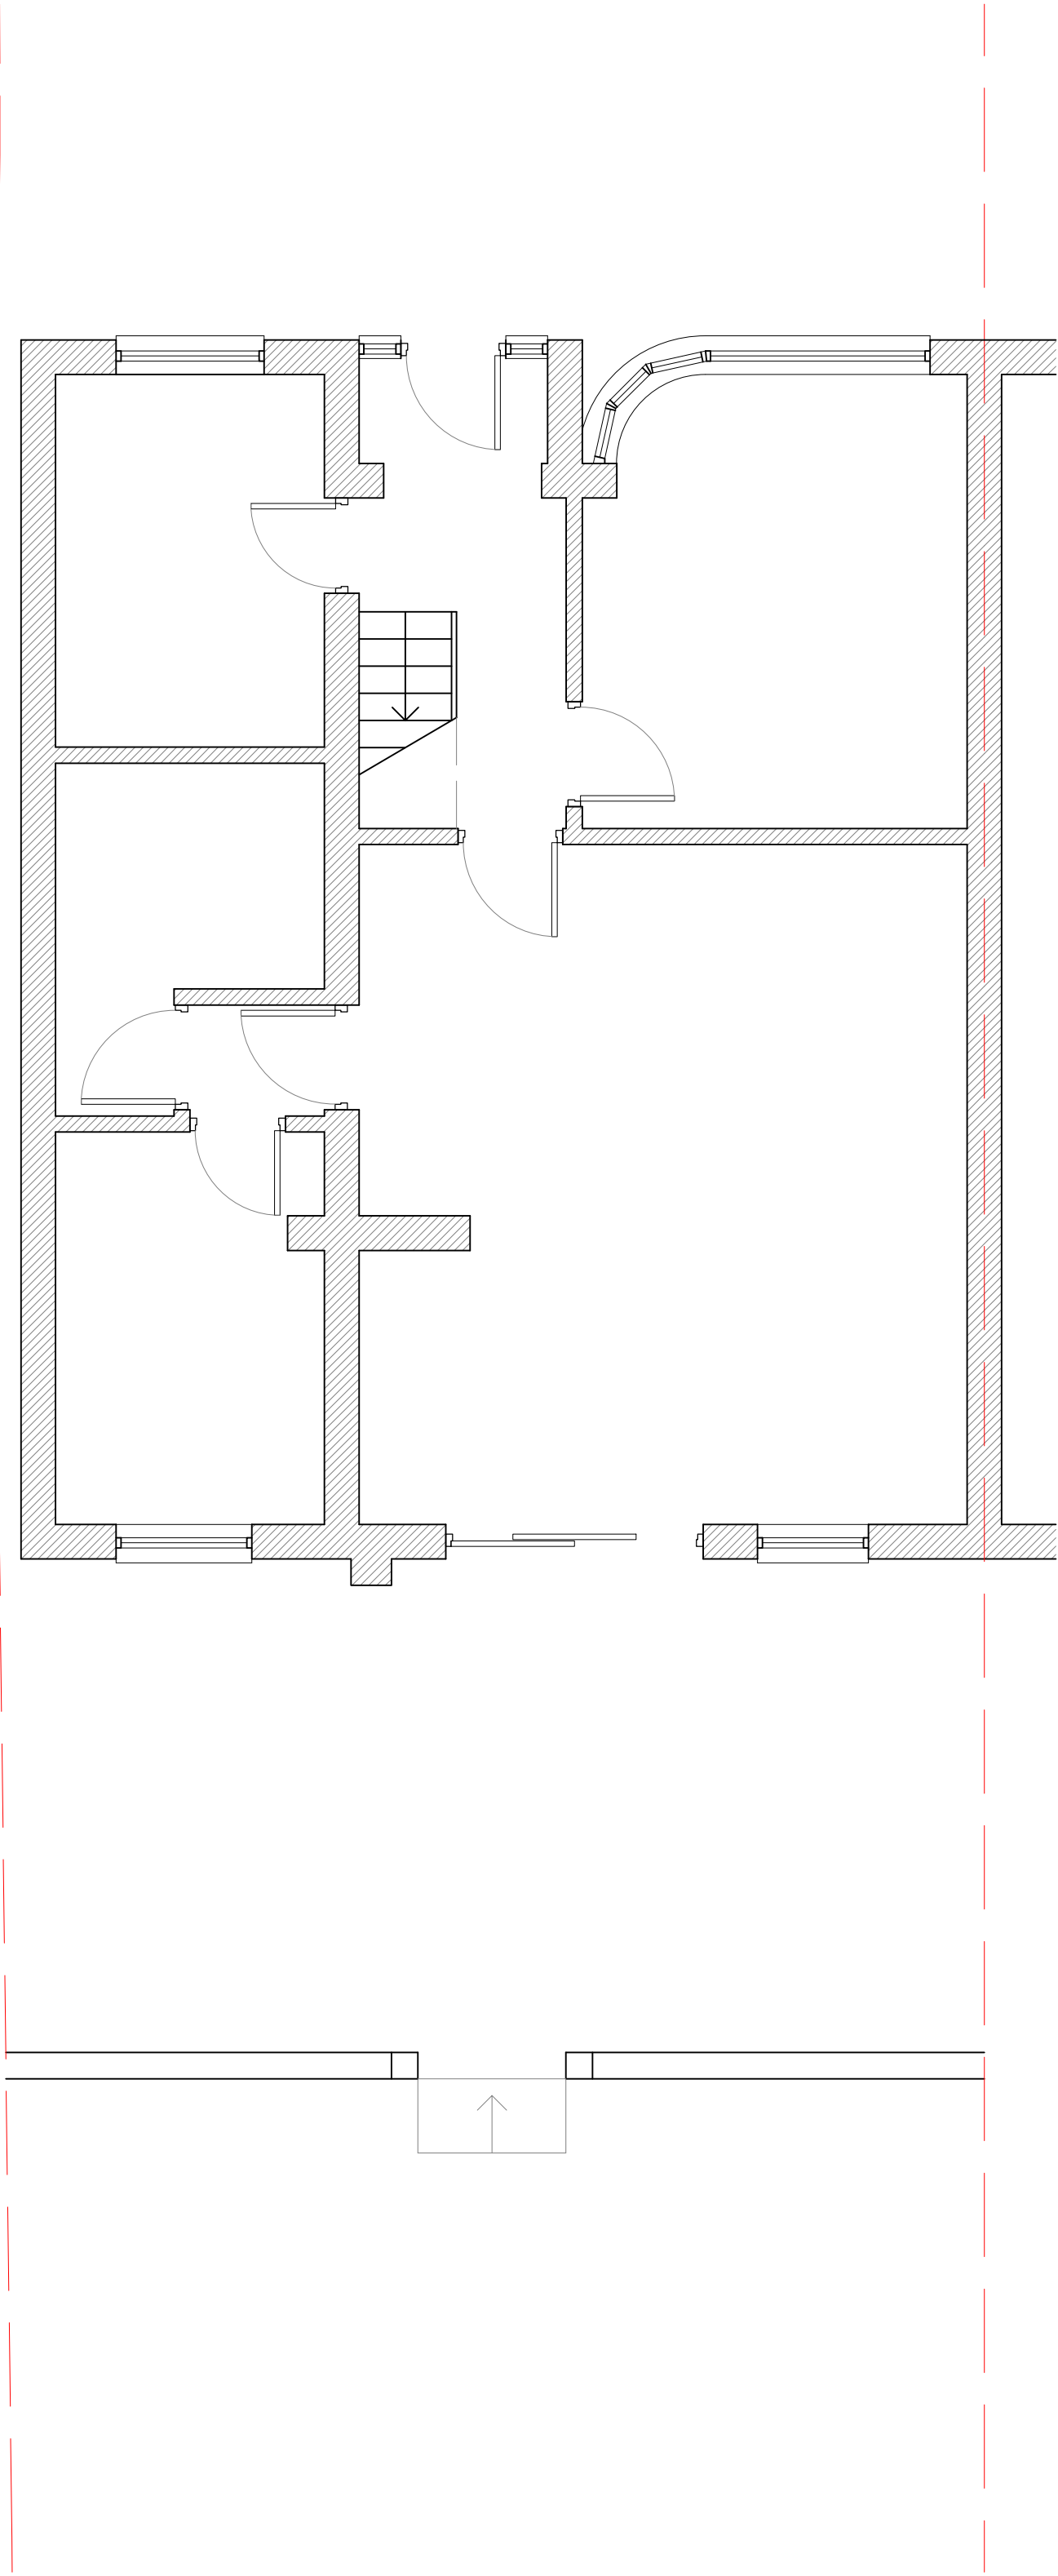

ORIGINAL GROUND FLOOR PLAN

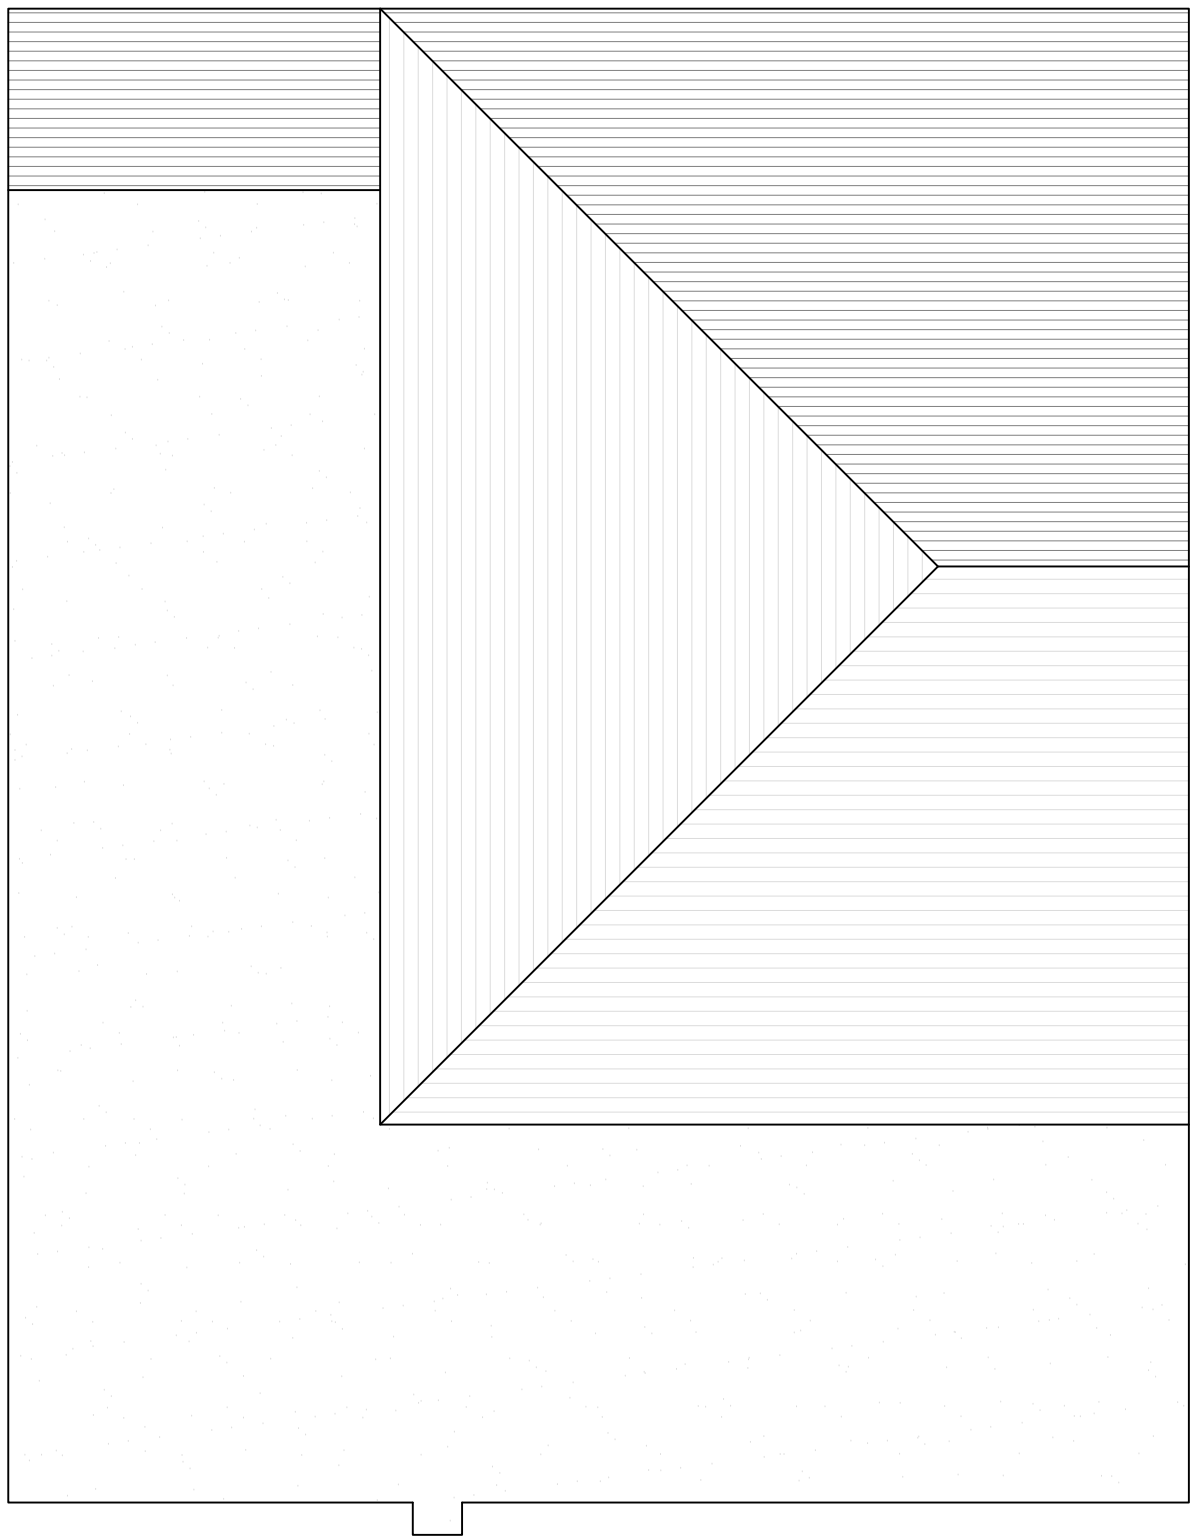

ORIGINAL ROOF PLAN

NOTES:

- 1. All dimensions to be checked on site.
- 2. Any discrepancies to be reported back to CR Design Services.

DRAWING NO

1406-02

DRAWN

LH

DATE

26.11.20

SCALE


1:50 @ A1


DRAWING

ORIGINAL PLANS

PROJECT

42 APPLIEDORE AVENUE
RUISLIP
HA4 0UU

 


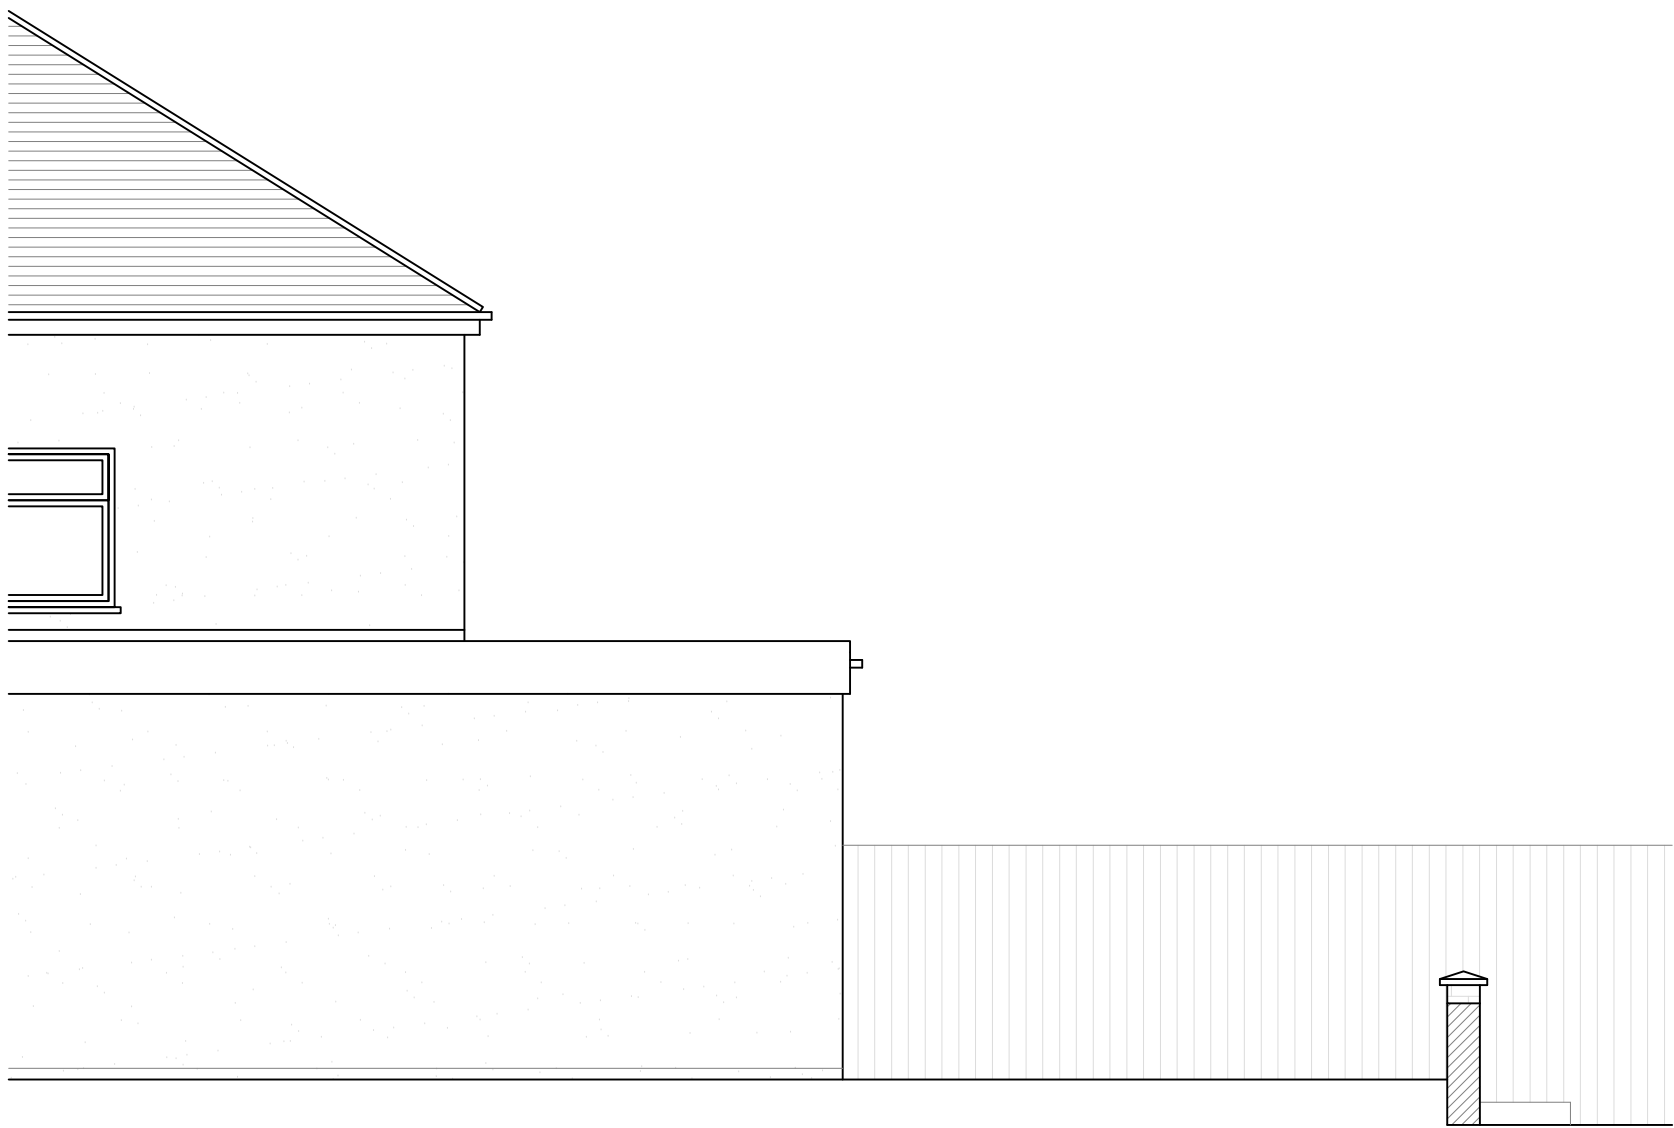

ORIGINAL SIDE ELEVATION




ORIGINAL REAR ELEVATION

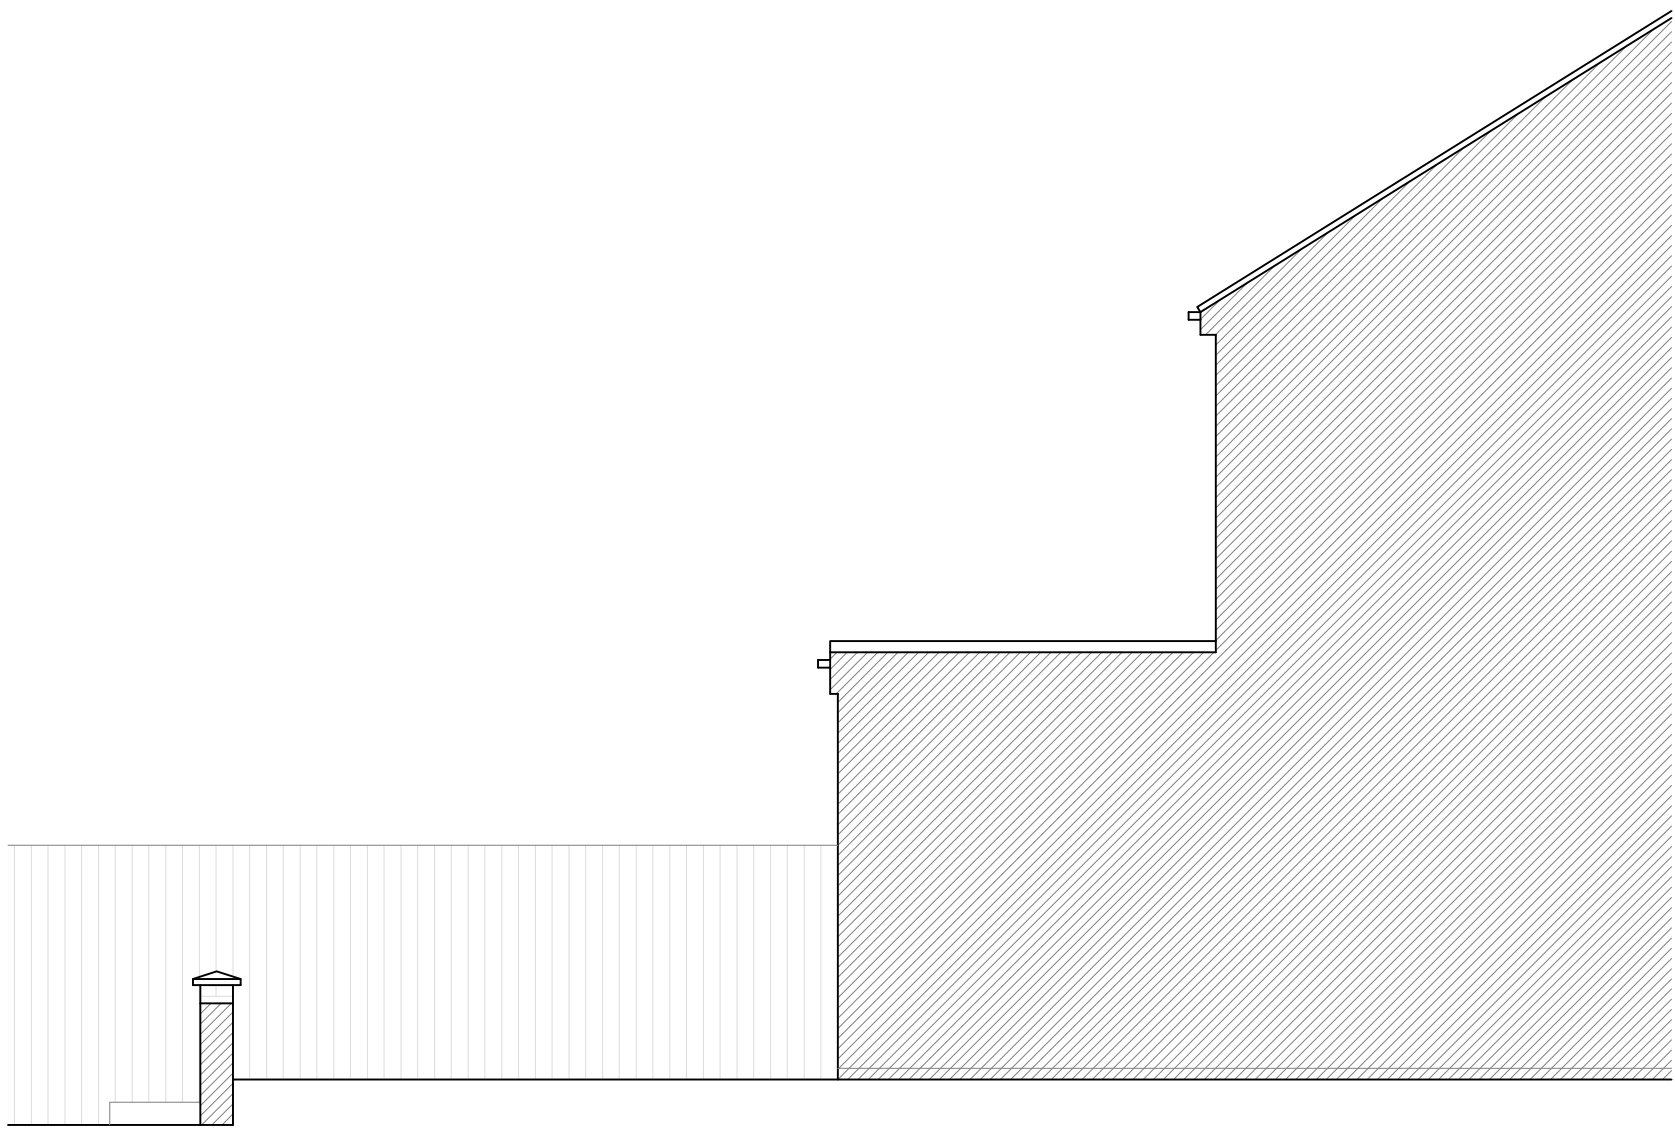


ORIGINAL SIDE ELEVATION


DRAWING NO	DATE	DRAWING	PROJECT
1406-03	26.11.20		
DRAWN	SCALE		
LH	1:50 @ A1	ORIGINAL ELEVATIONS	42 APPLIEDORE AVENUE RUISLIP HA4 0UU

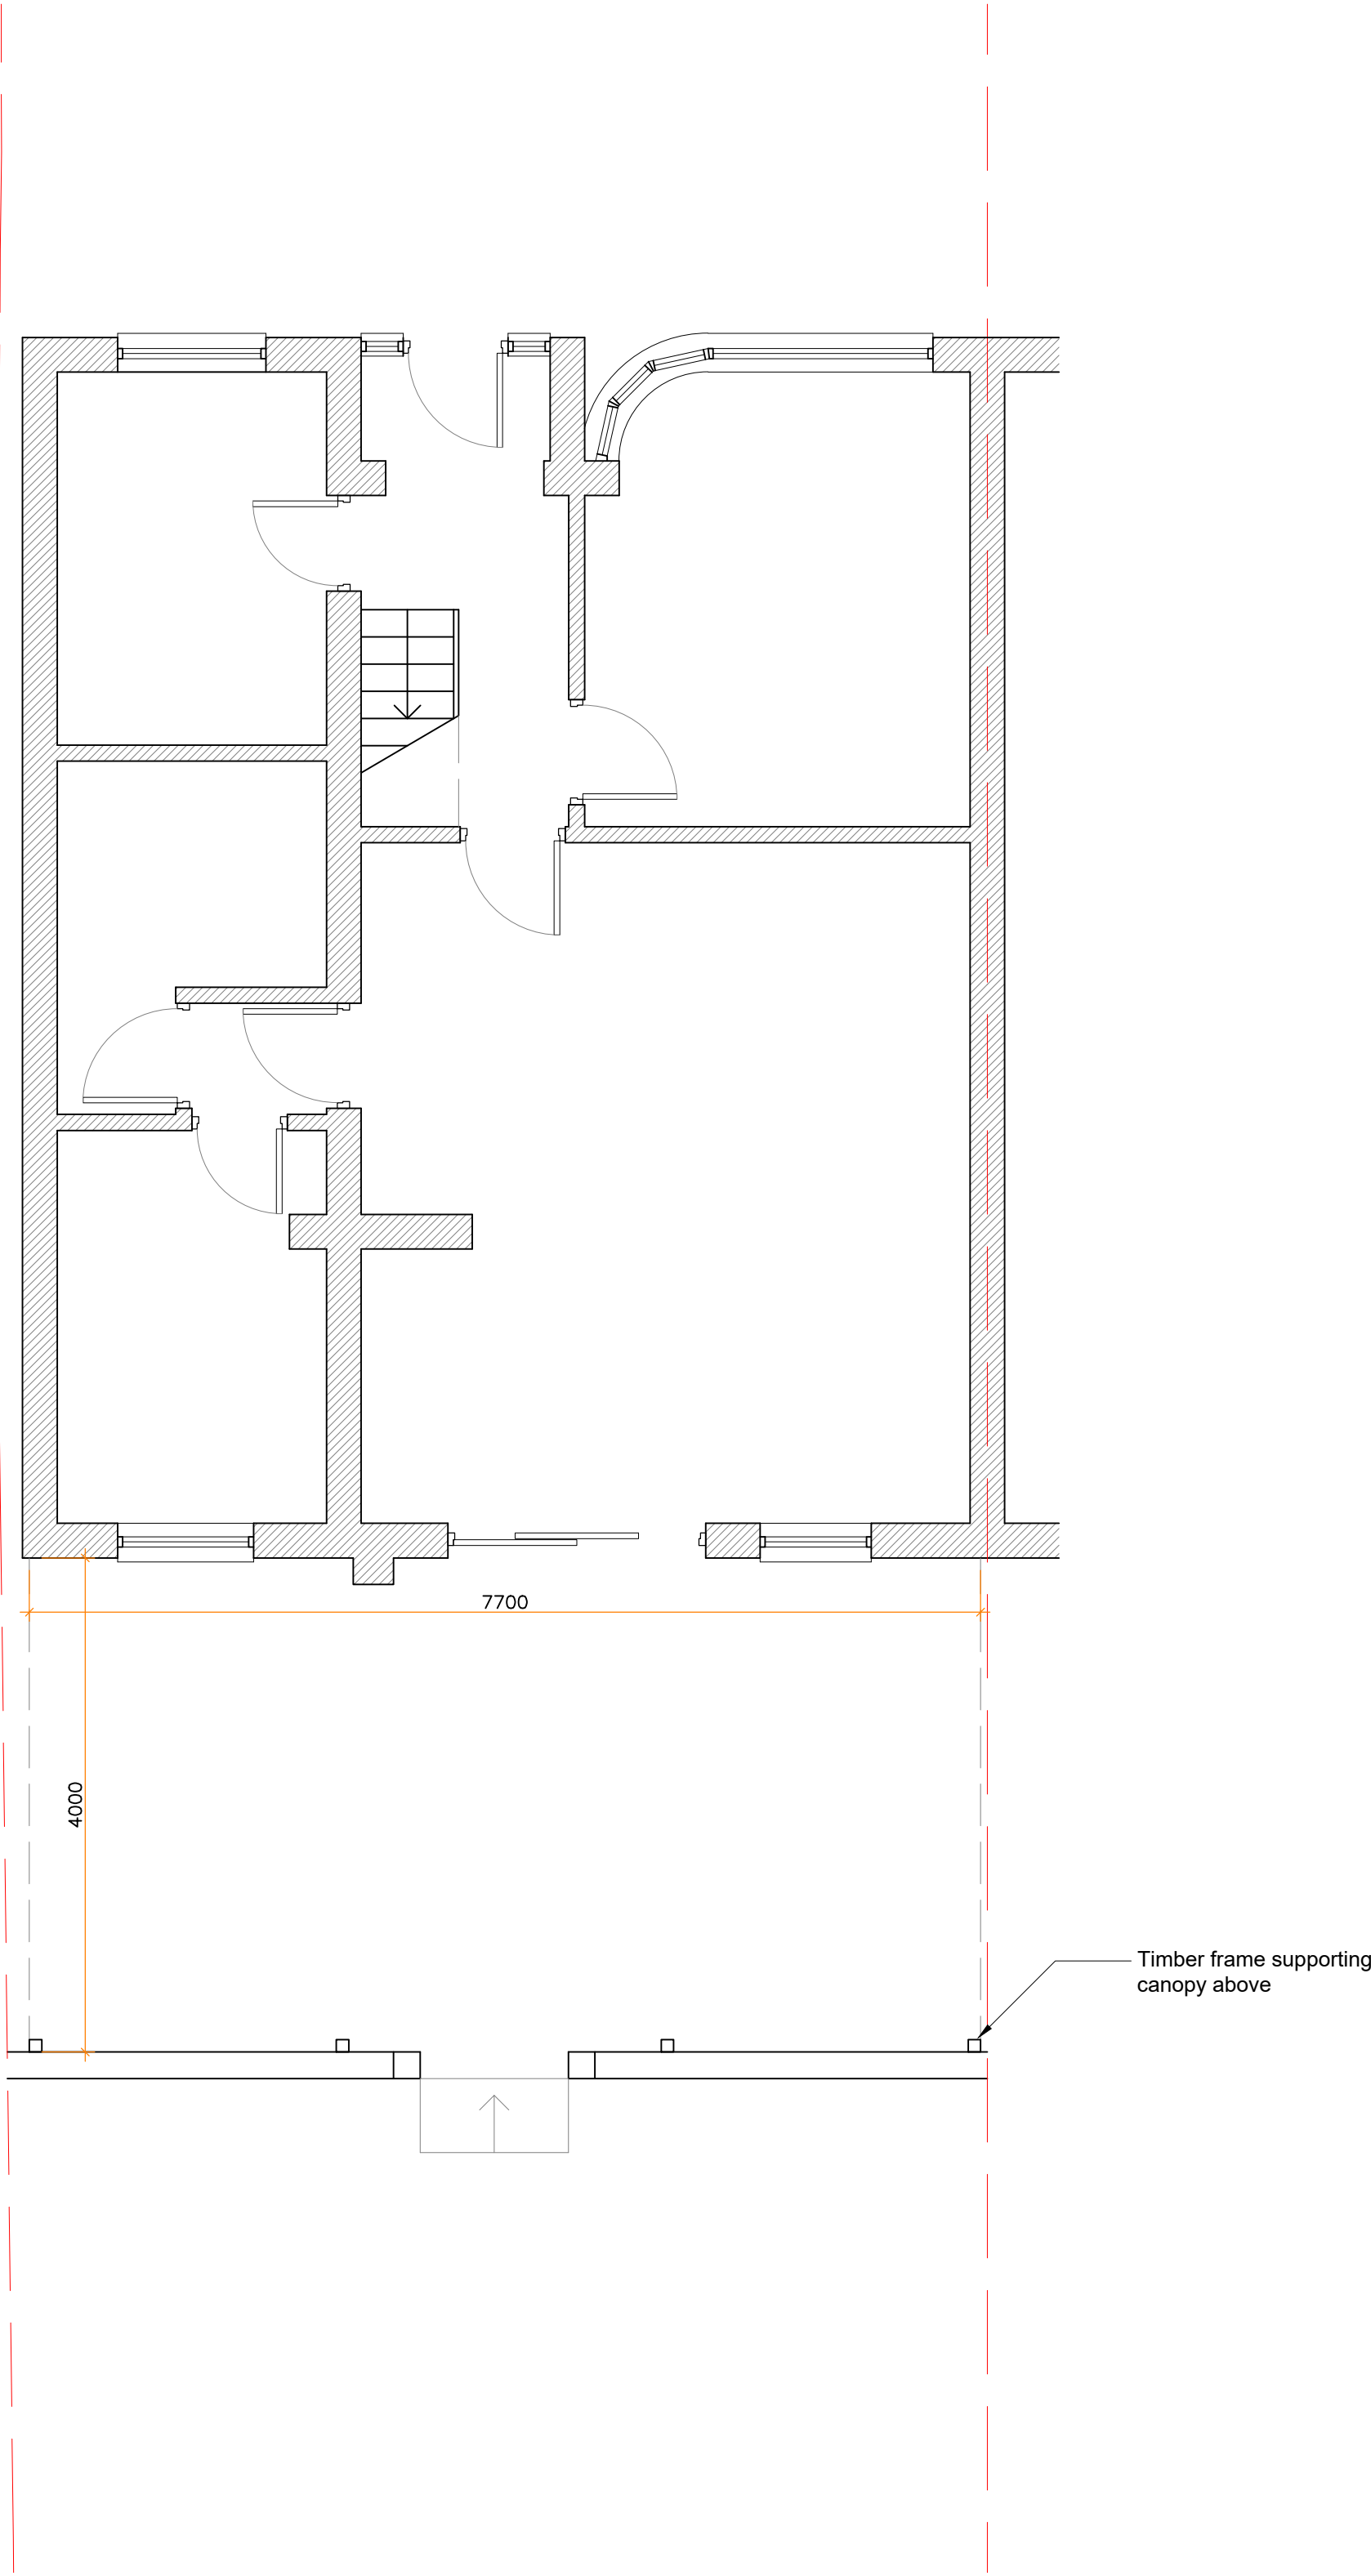

CURRENT GROUND FLOOR PLAN

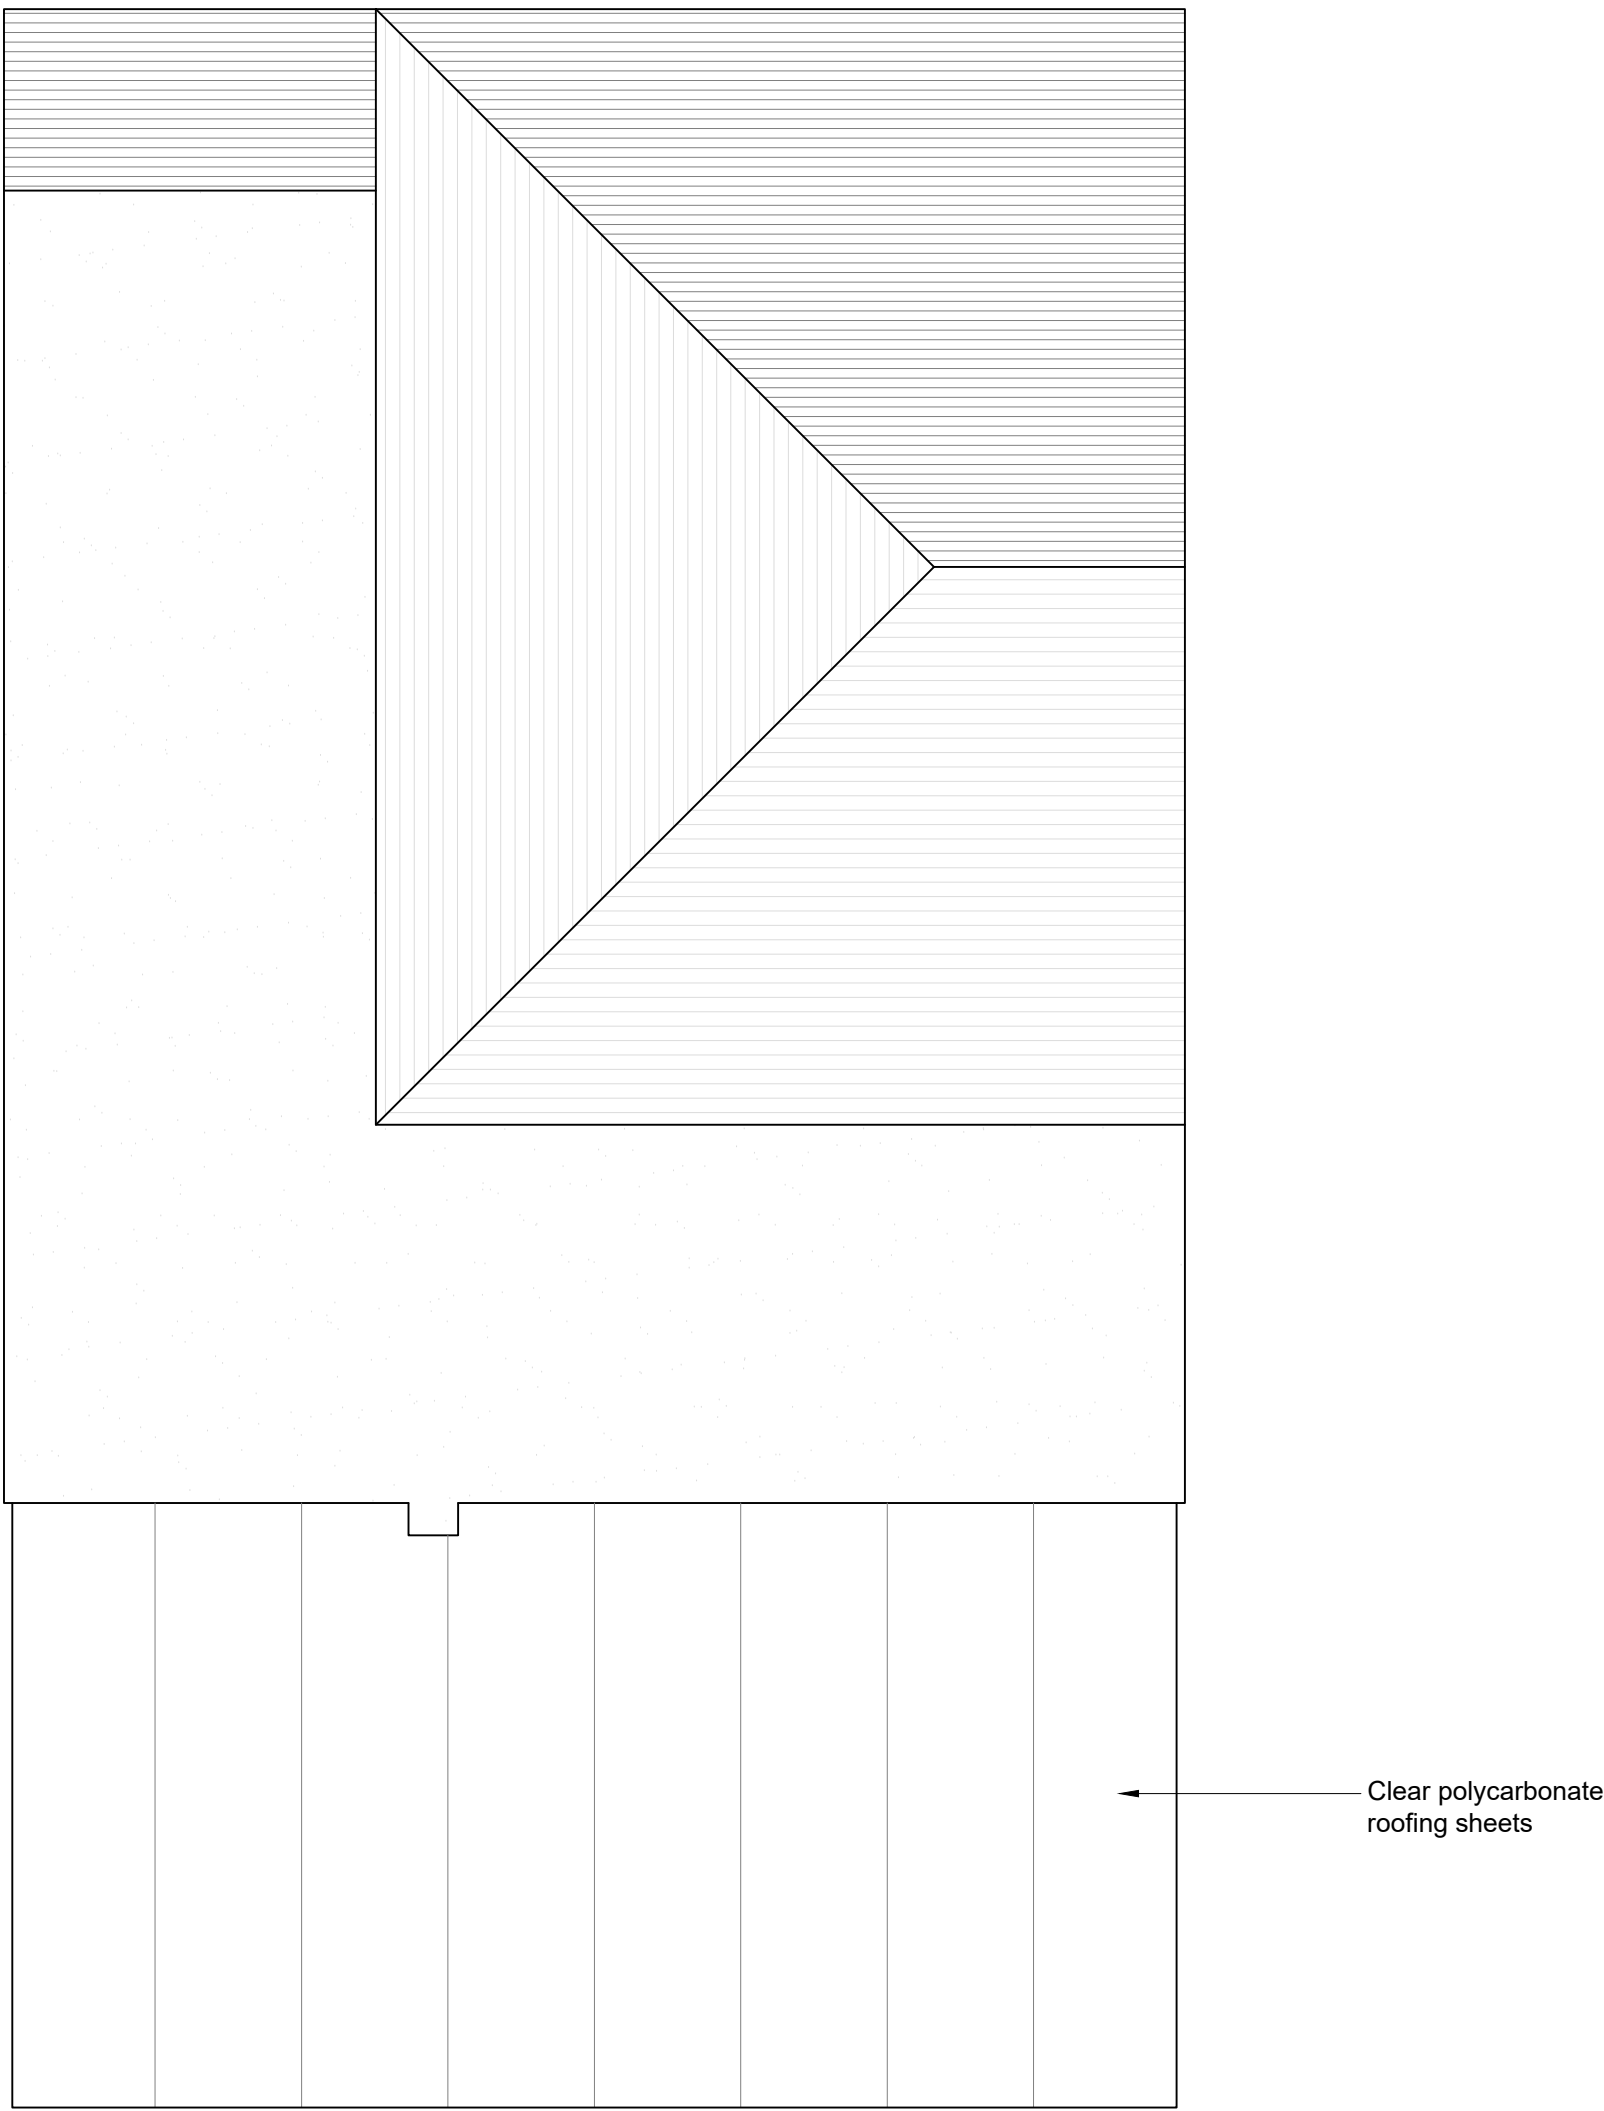


CURRENT ROOF PLAN

 


- NOTES:
1. All dimensions to be checked on site.
 2. Any discrepancies to be reported back to CR Design Services.


DRAWING NO	DATE	DRAWING	PROJECT
1406-04	26.11.20	CURRENT PLANS	42 APPLIEDORE AVENUE RUISLIP HA4 0UU
DRAWN	SCALE		
LH	1:50 @ A1		

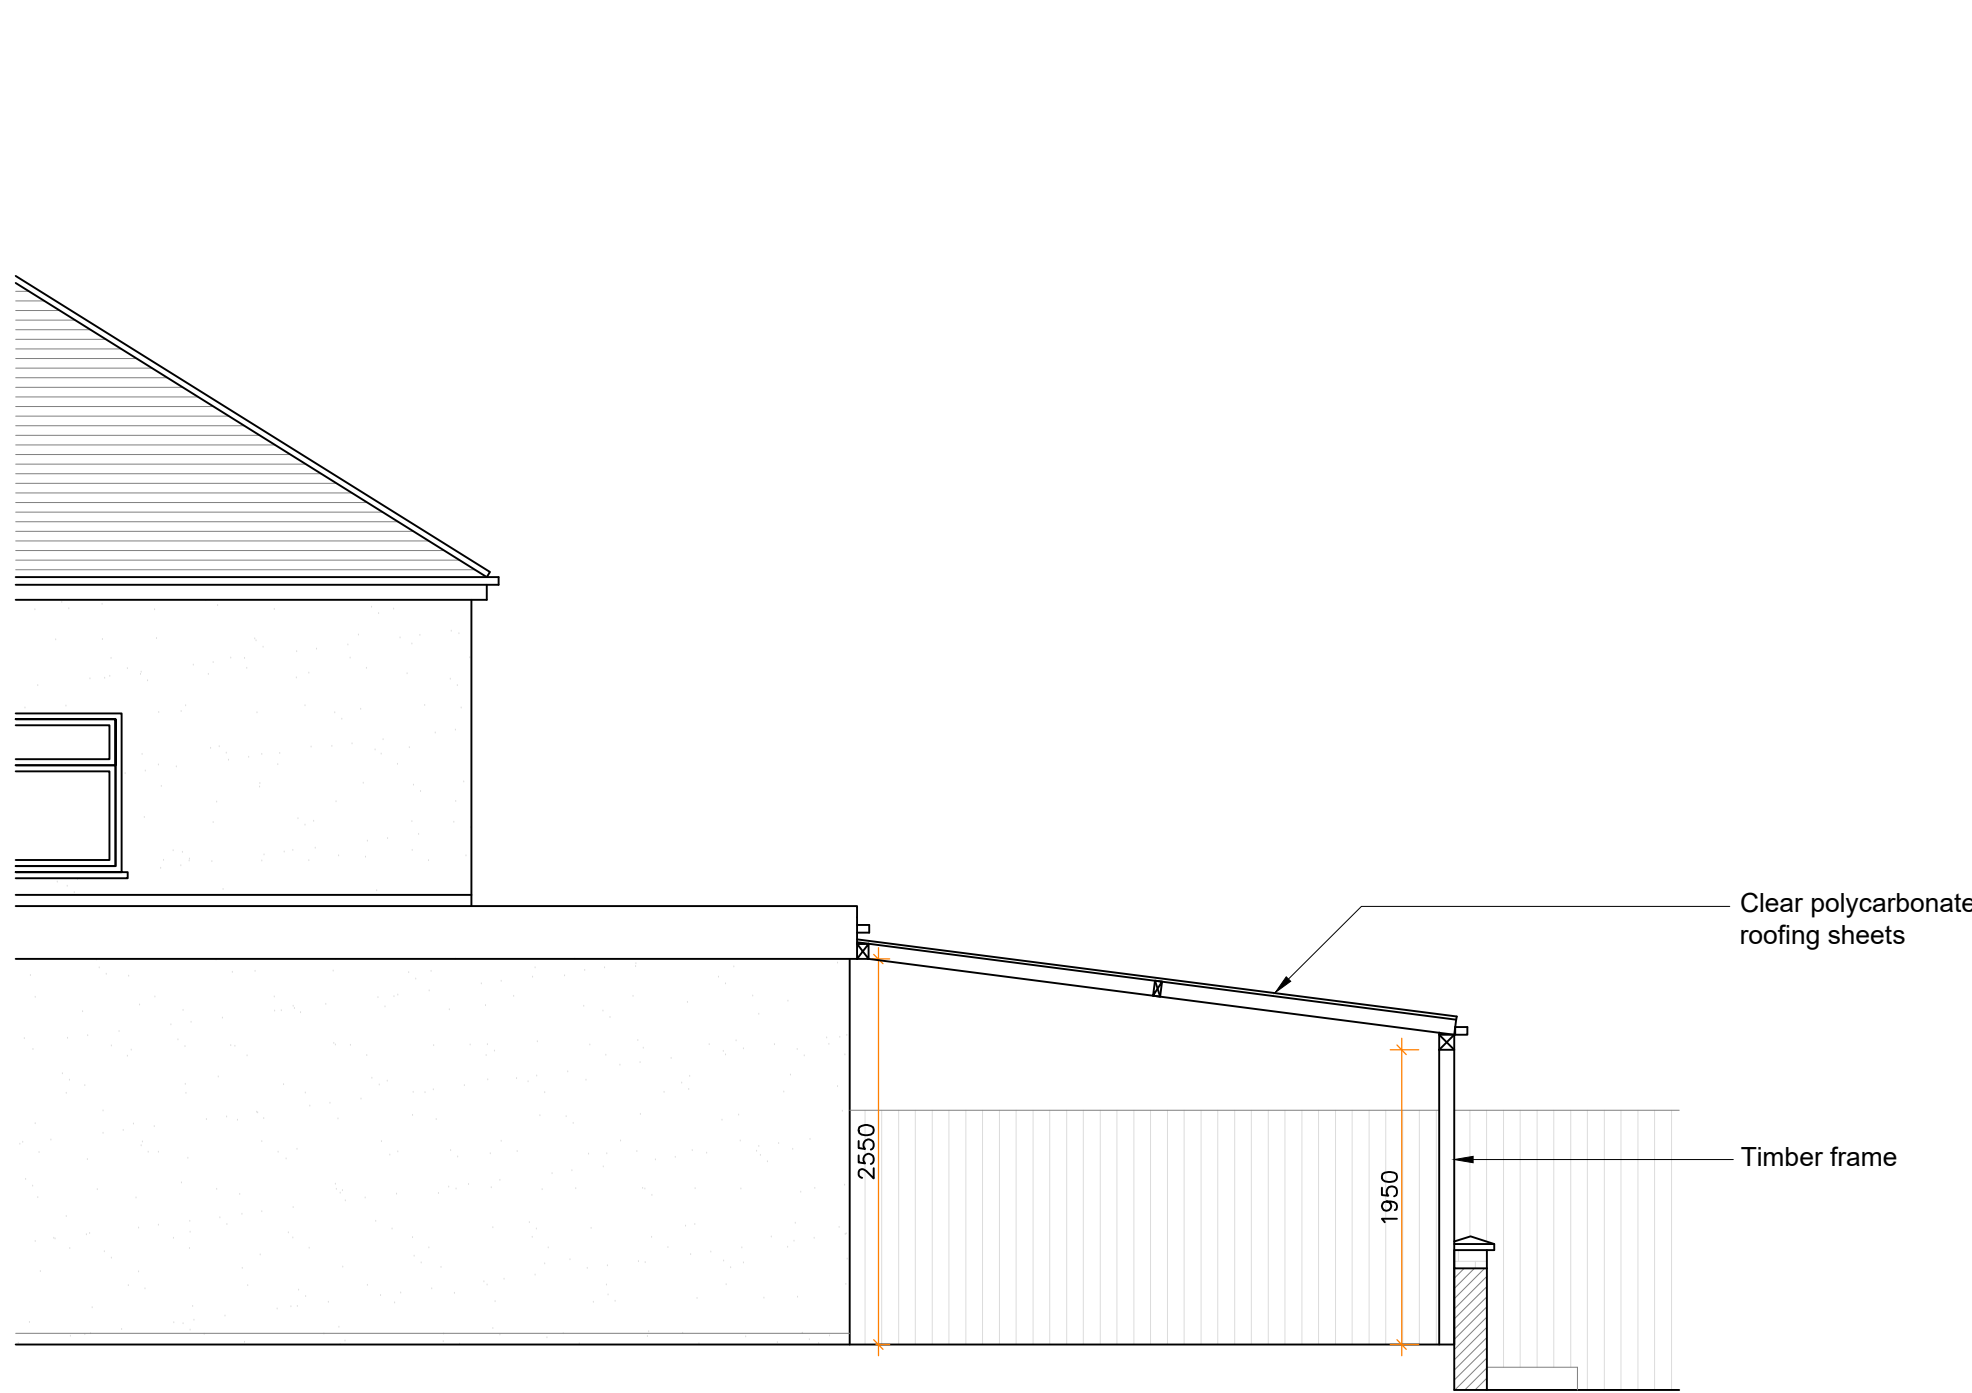

CURRENT SIDE ELEVATION

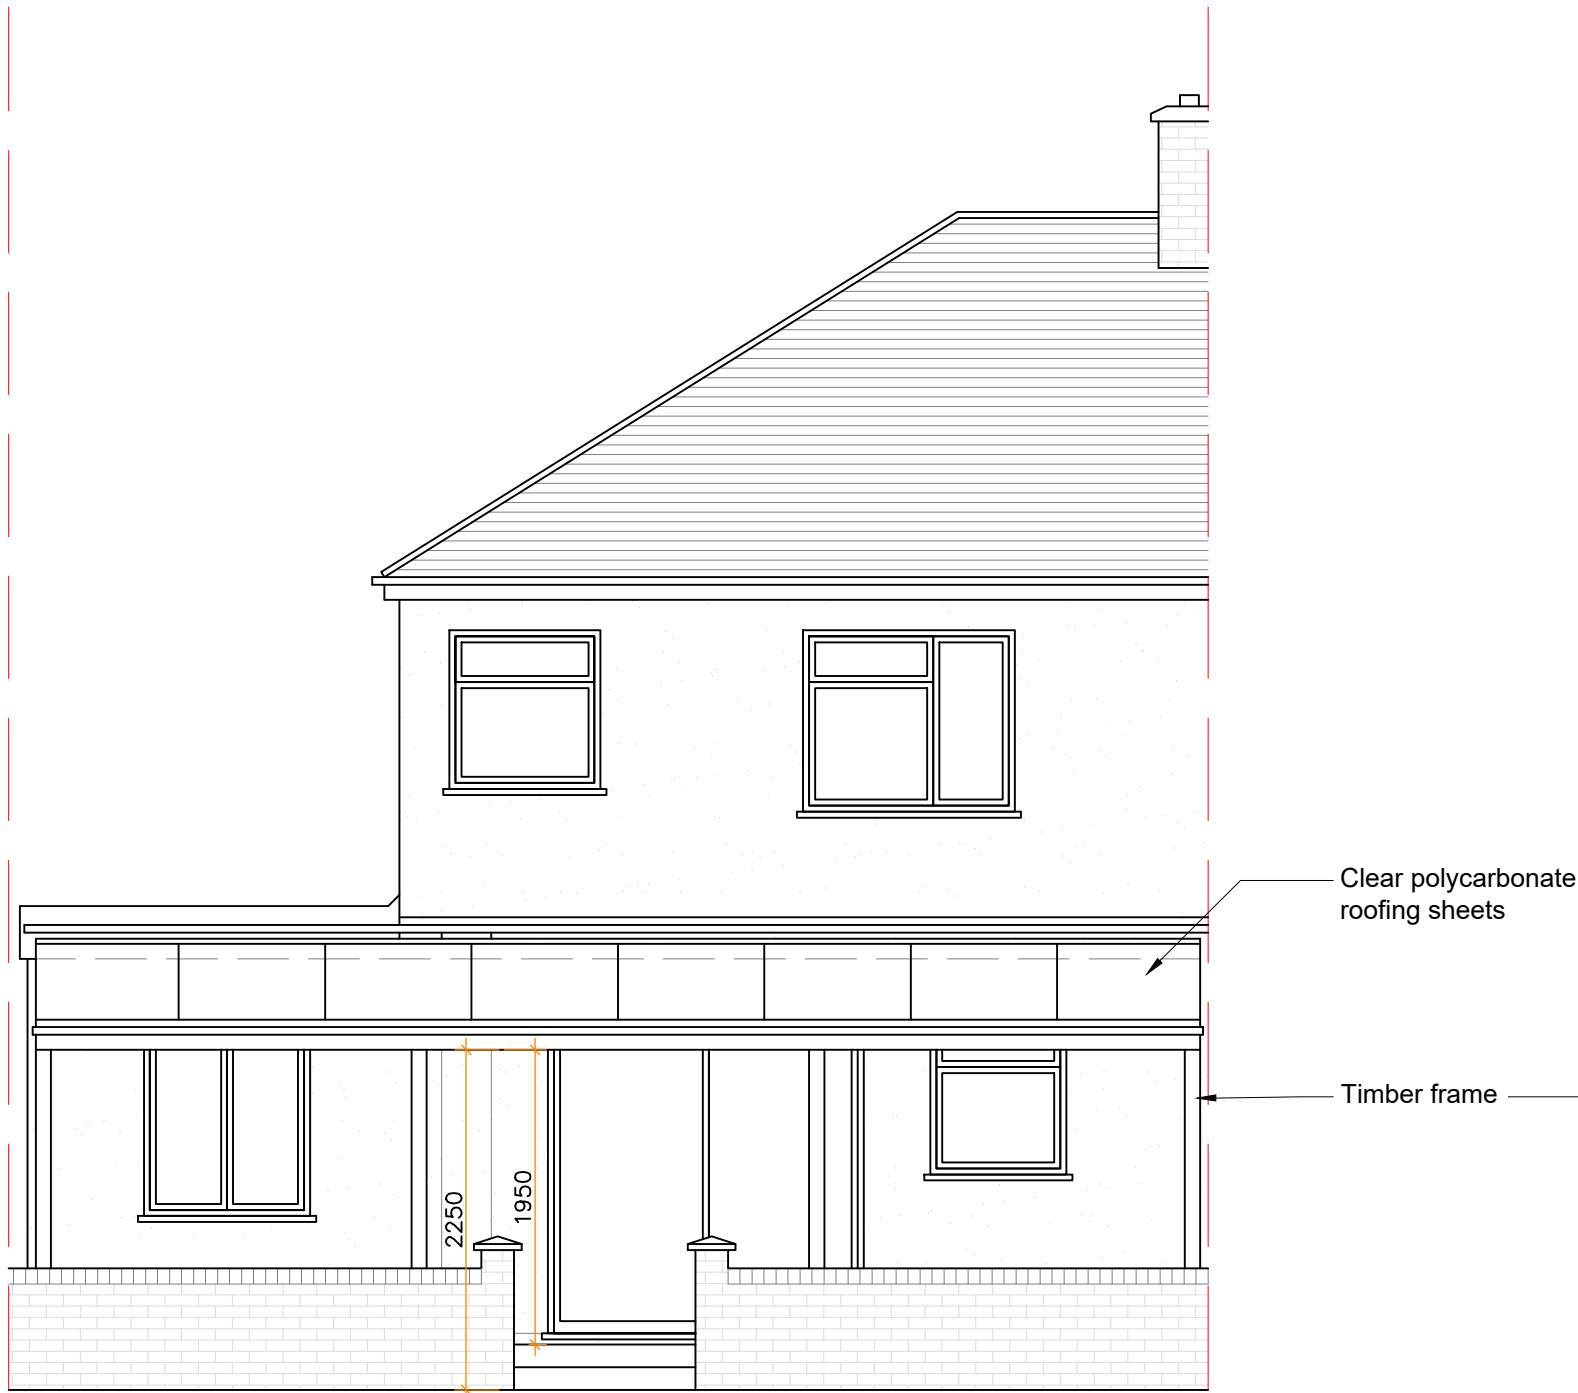

CURRENT REAR ELEVATION

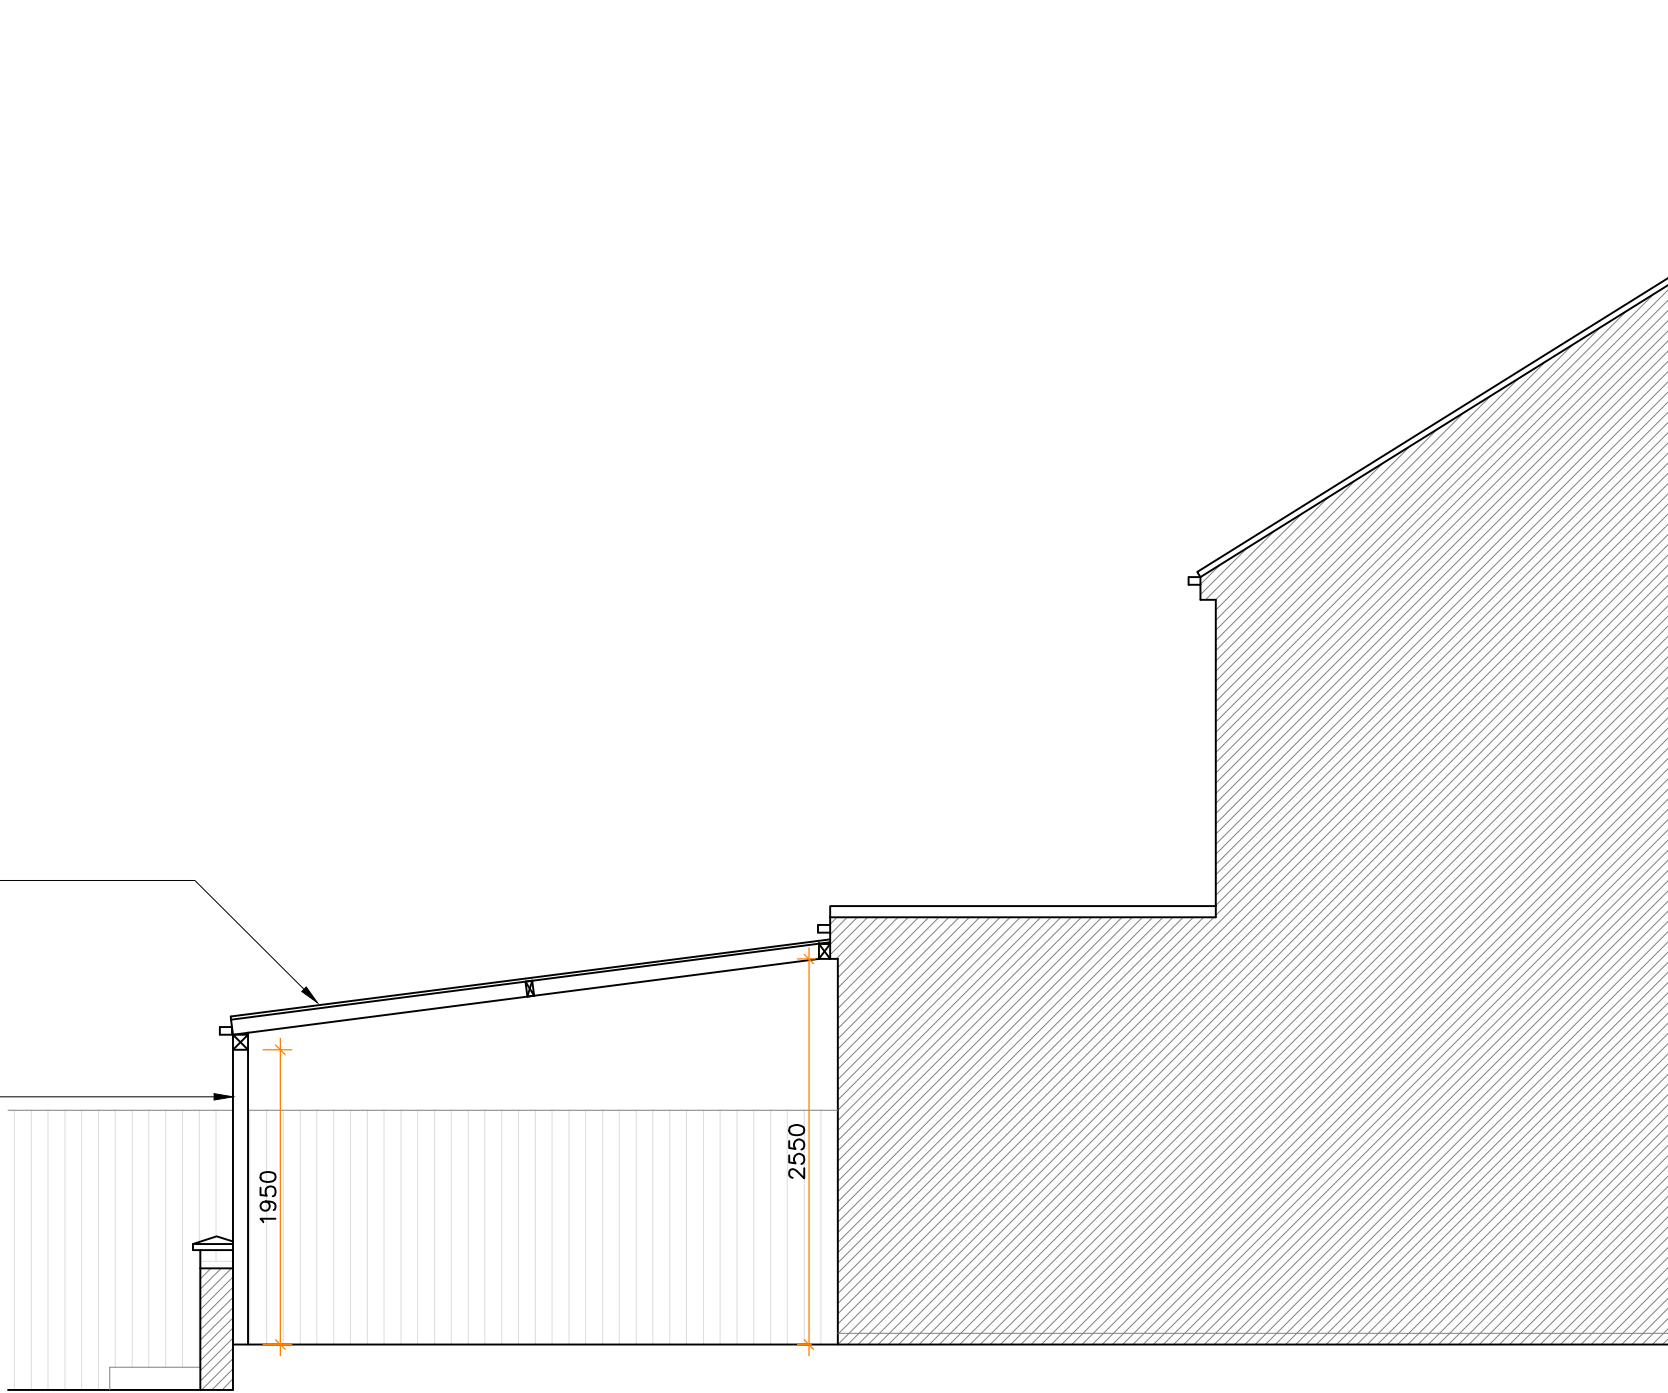

CURRENT SIDE ELEVATION

NOTES:

1. All dimensions to be checked on site.
2. Any discrepancies to be reported back to CR Design Services.

DRAWING NO	DATE	DRAWING	PROJECT
1406-05	26.11.20		
DRAWN	SCALE		
LH	1:50 @ A1		