





This is a detailed street map of a residential area in Exmouth, Devon. The map shows a grid of streets with property boundaries and lot numbers. A red rectangle highlights a specific property located between Appledore Avenue and a street labeled '96'. Other lot numbers visible include 35, 47, 84, and 19. The map is oriented with North at the top.

An aerial map of a residential neighborhood. A specific lot is highlighted with a red rectangular outline. On this lot, a 3D model of a house is shown, featuring a grey roof and light-colored walls. An orange line runs diagonally across the lot, with the number '20718' written along it. To the right of the lot, the text 'APPLEDORE AVENUE' is written vertically. Several lot numbers are visible: '35' at the top, '93' to the left of the red-outlined lot, '48' to the right of the red-outlined lot, and '19' at the bottom right. The map shows various other lots and streets in the area.

42 APPLIEDORE AVENUE
RUISLIP
HA4 0UU

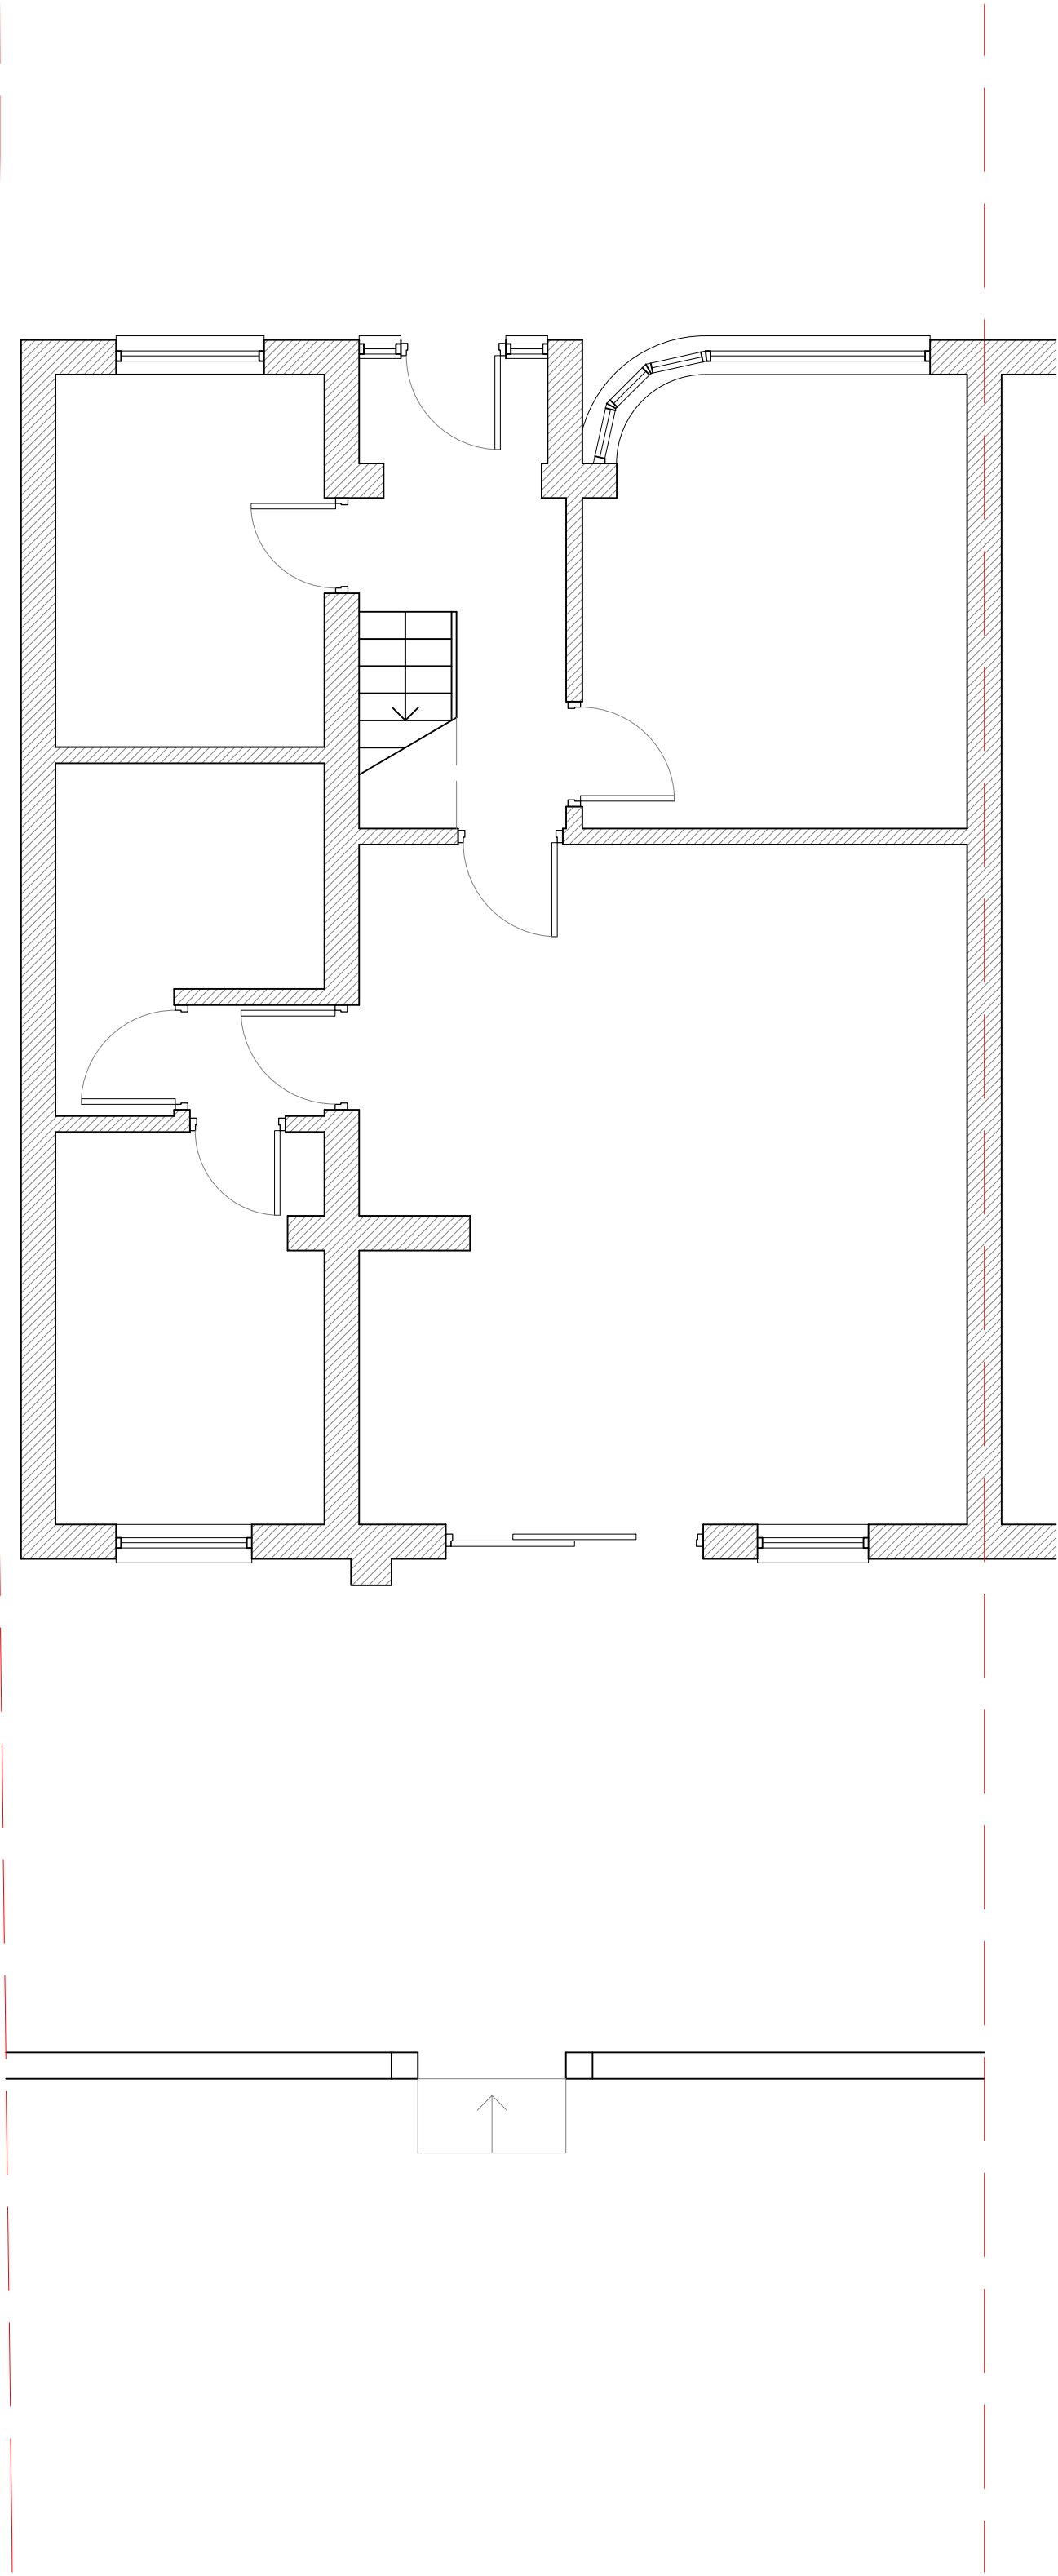

ORIGINAL GROUND FLOOR PLAN

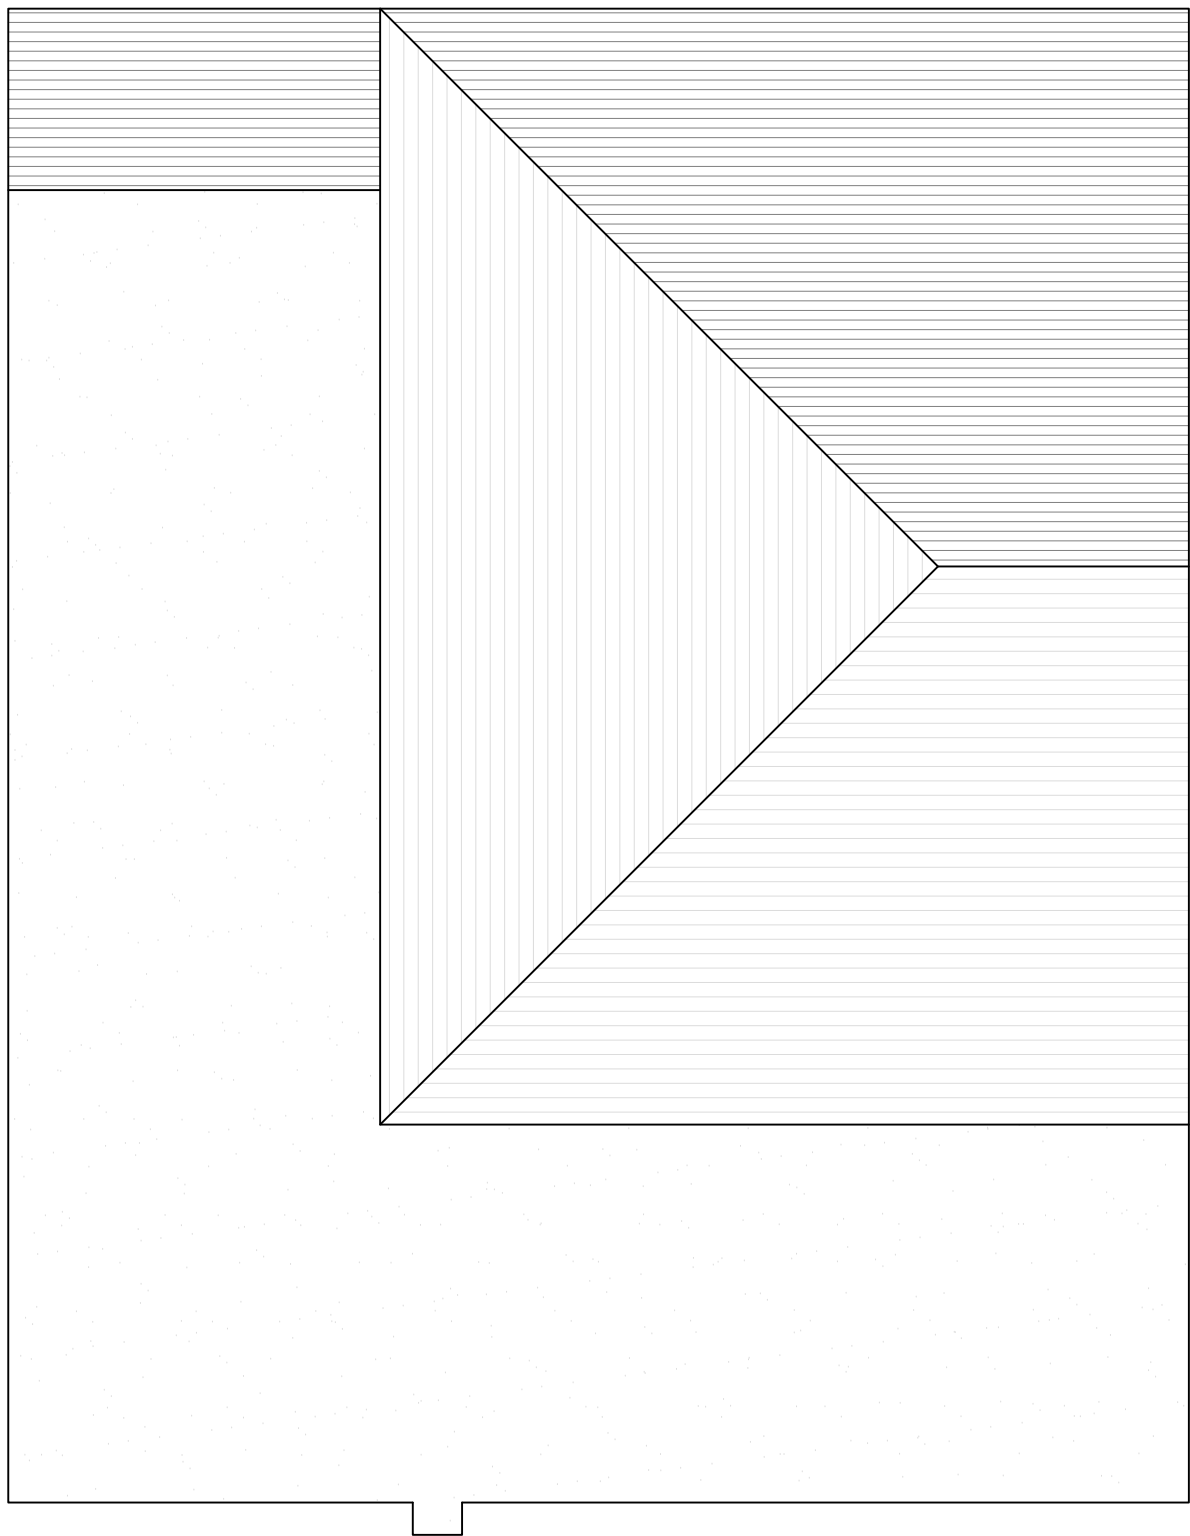

ORIGINAL ROOF PLAN

NOTES:

- 1. All dimensions to be checked on site.
- 2. Any discrepancies to be reported back to CR Design Services.

DRAWING NO

1406-02

DRAWN

LH

DATE

26.11.20

SCALE


1:50 @ A1


DRAWING

ORIGINAL PLANS

PROJECT

42 APPLIEDORE AVENUE
RUISLIP
HA4 0UU

 


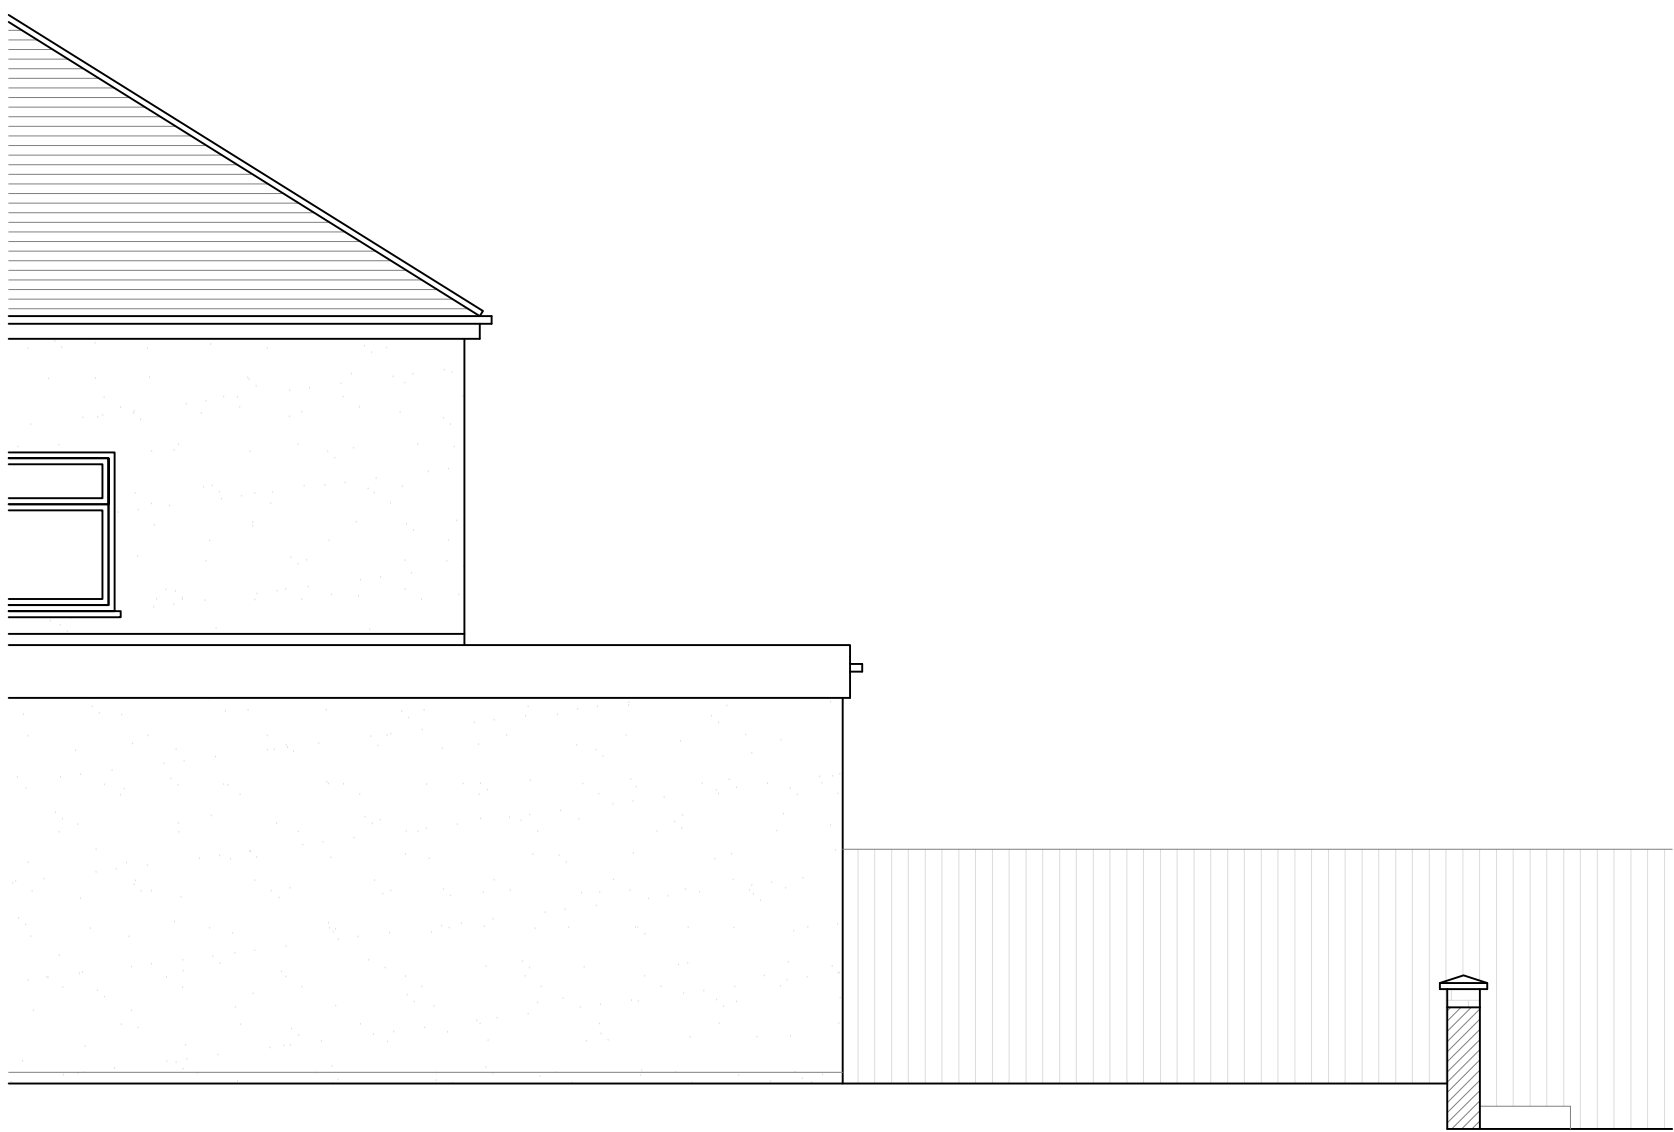

ORIGINAL SIDE ELEVATION



ORIGINAL REAR ELEVATION

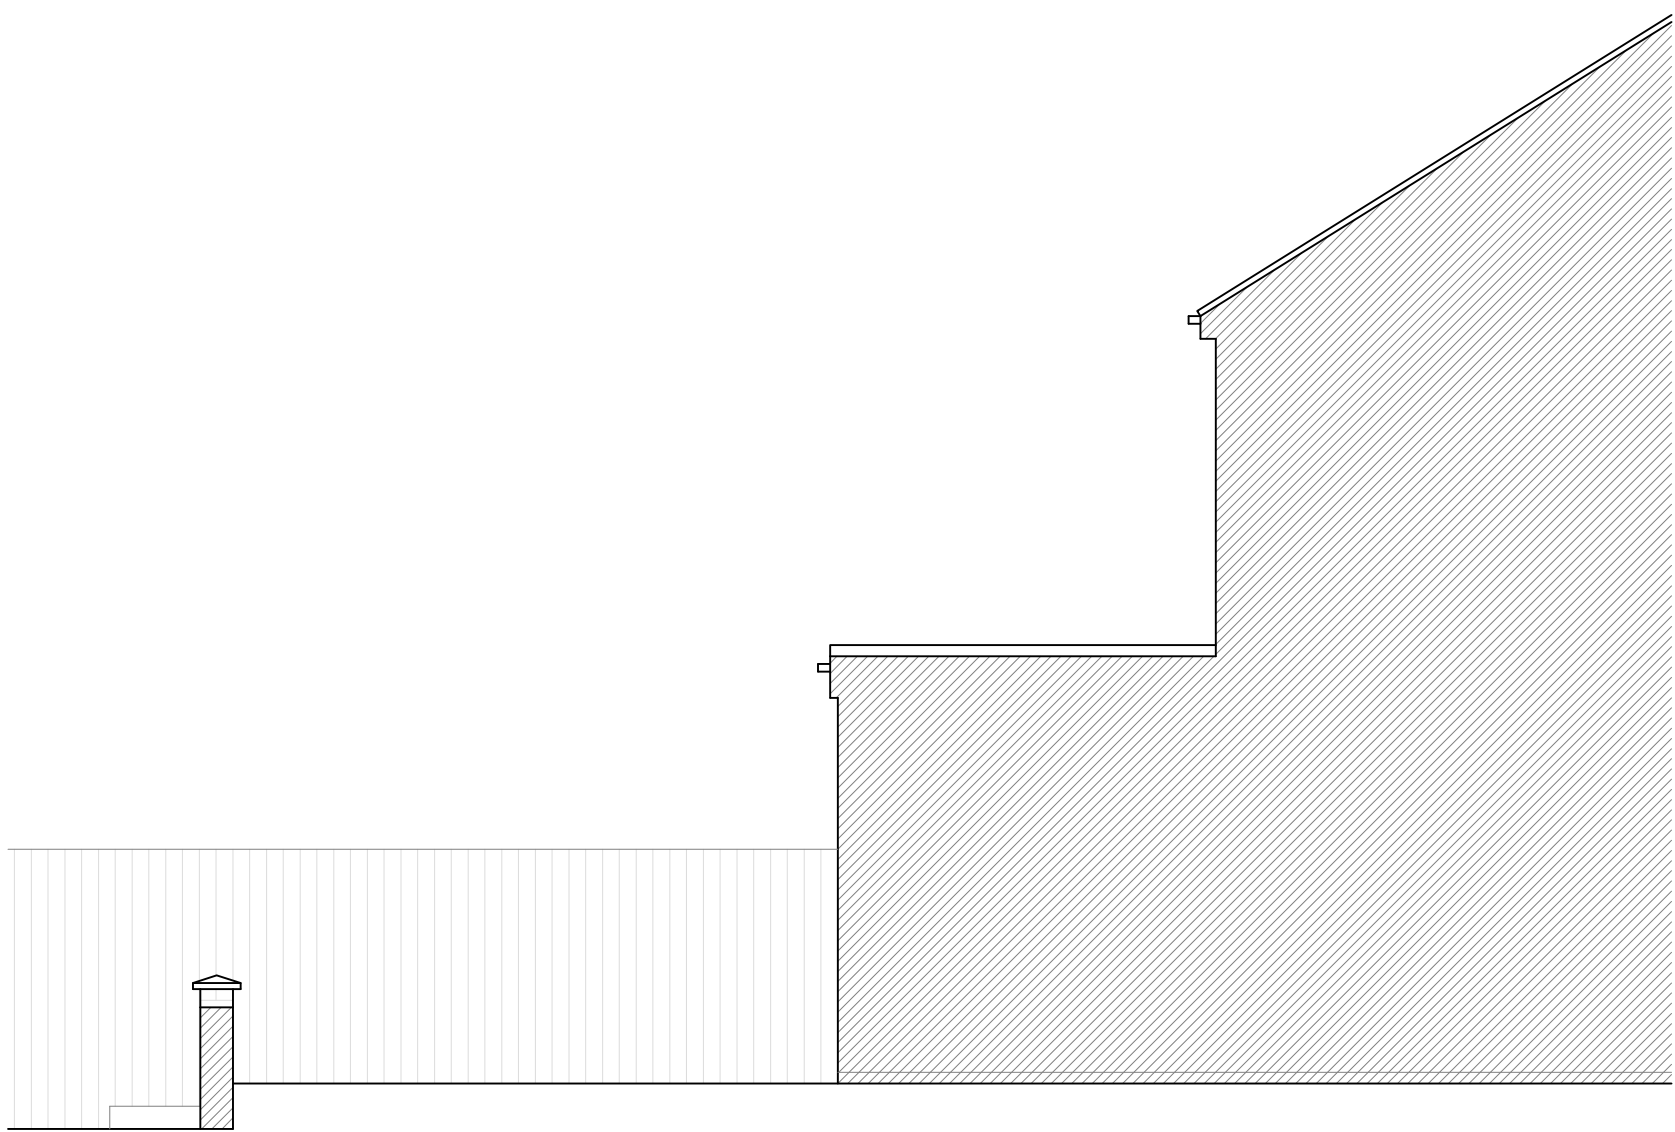

ORIGINAL SIDE ELEVATION

03 ORIGINAL ELEVATIONS
SCALE 1:50 @ A1

CR


DesignServices


Salvus House, Aykley Heads,
Durham, DH1 5TS
sales@crdesignservices.co.uk
www.crdesignservices.co.uk
Tel: 0191 645 6000

- NOTES:
- 1. All dimensions to be checked on site.
 - 2. Any discrepancies to be reported back to CR Design Services.


Rev.	Date	Description
------	------	-------------

DRAWING NO	DATE	DRAWING	PROJECT
1406-03	26.11.20		
DRAWN	SCALE		
LH	1:50 @ A1		

 

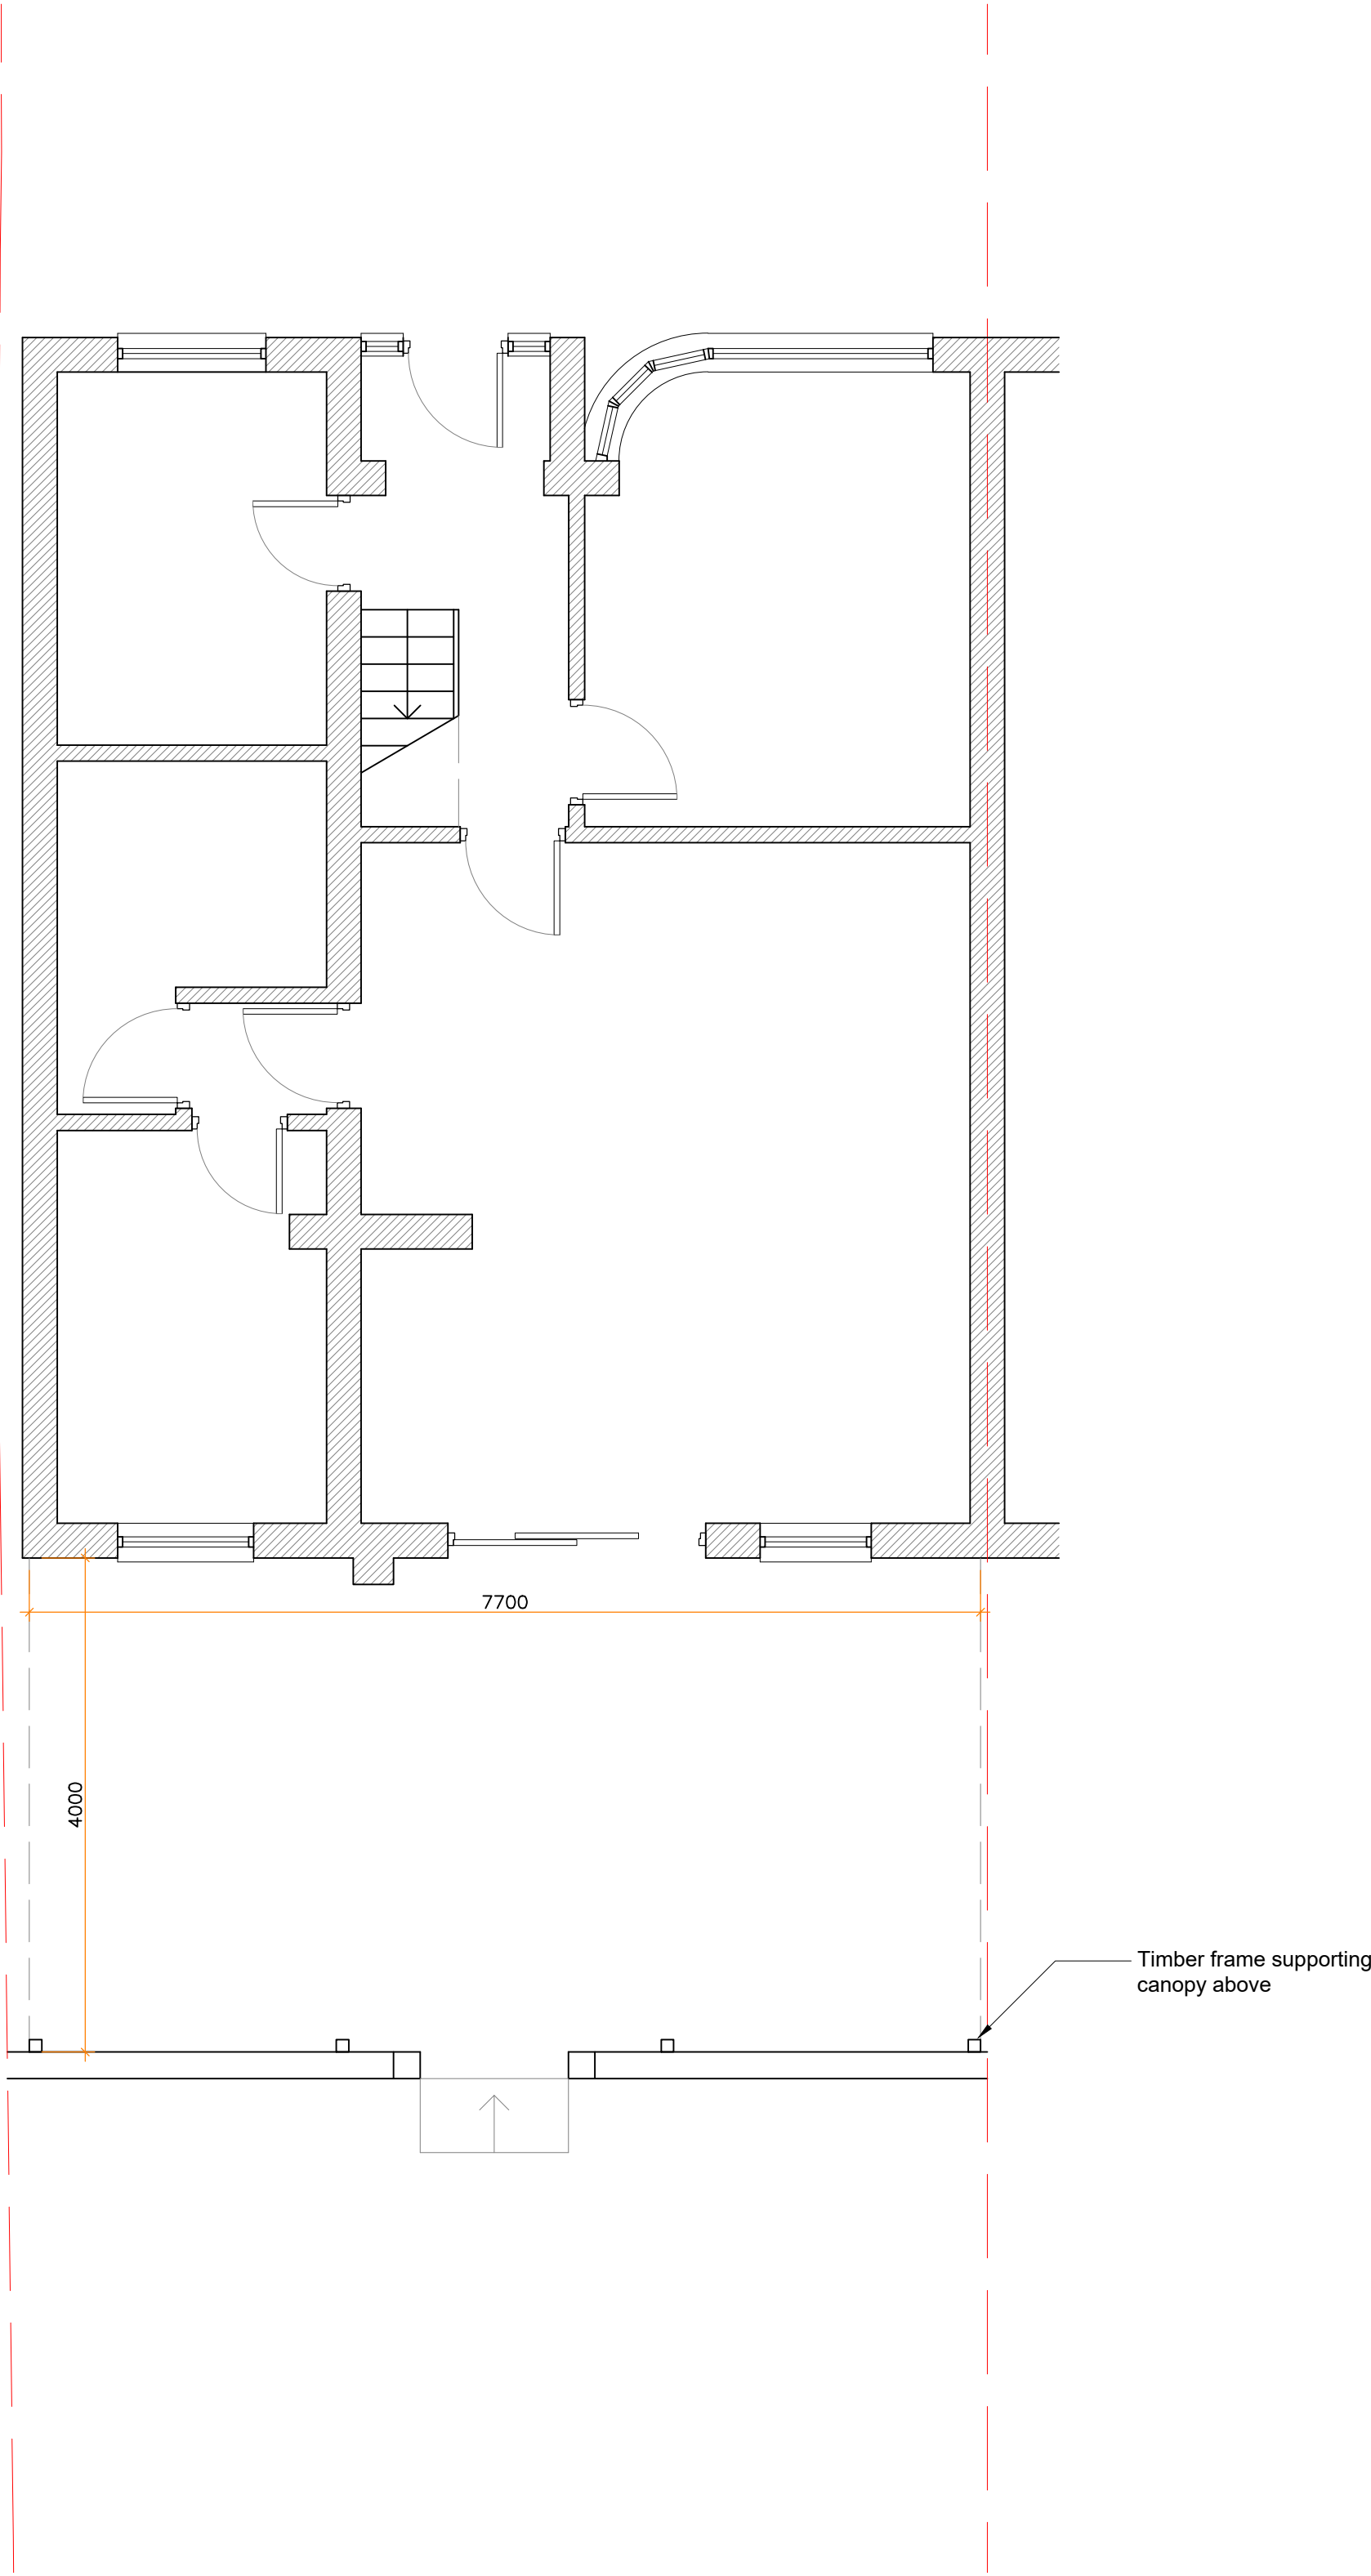

CURRENT GROUND FLOOR PLAN

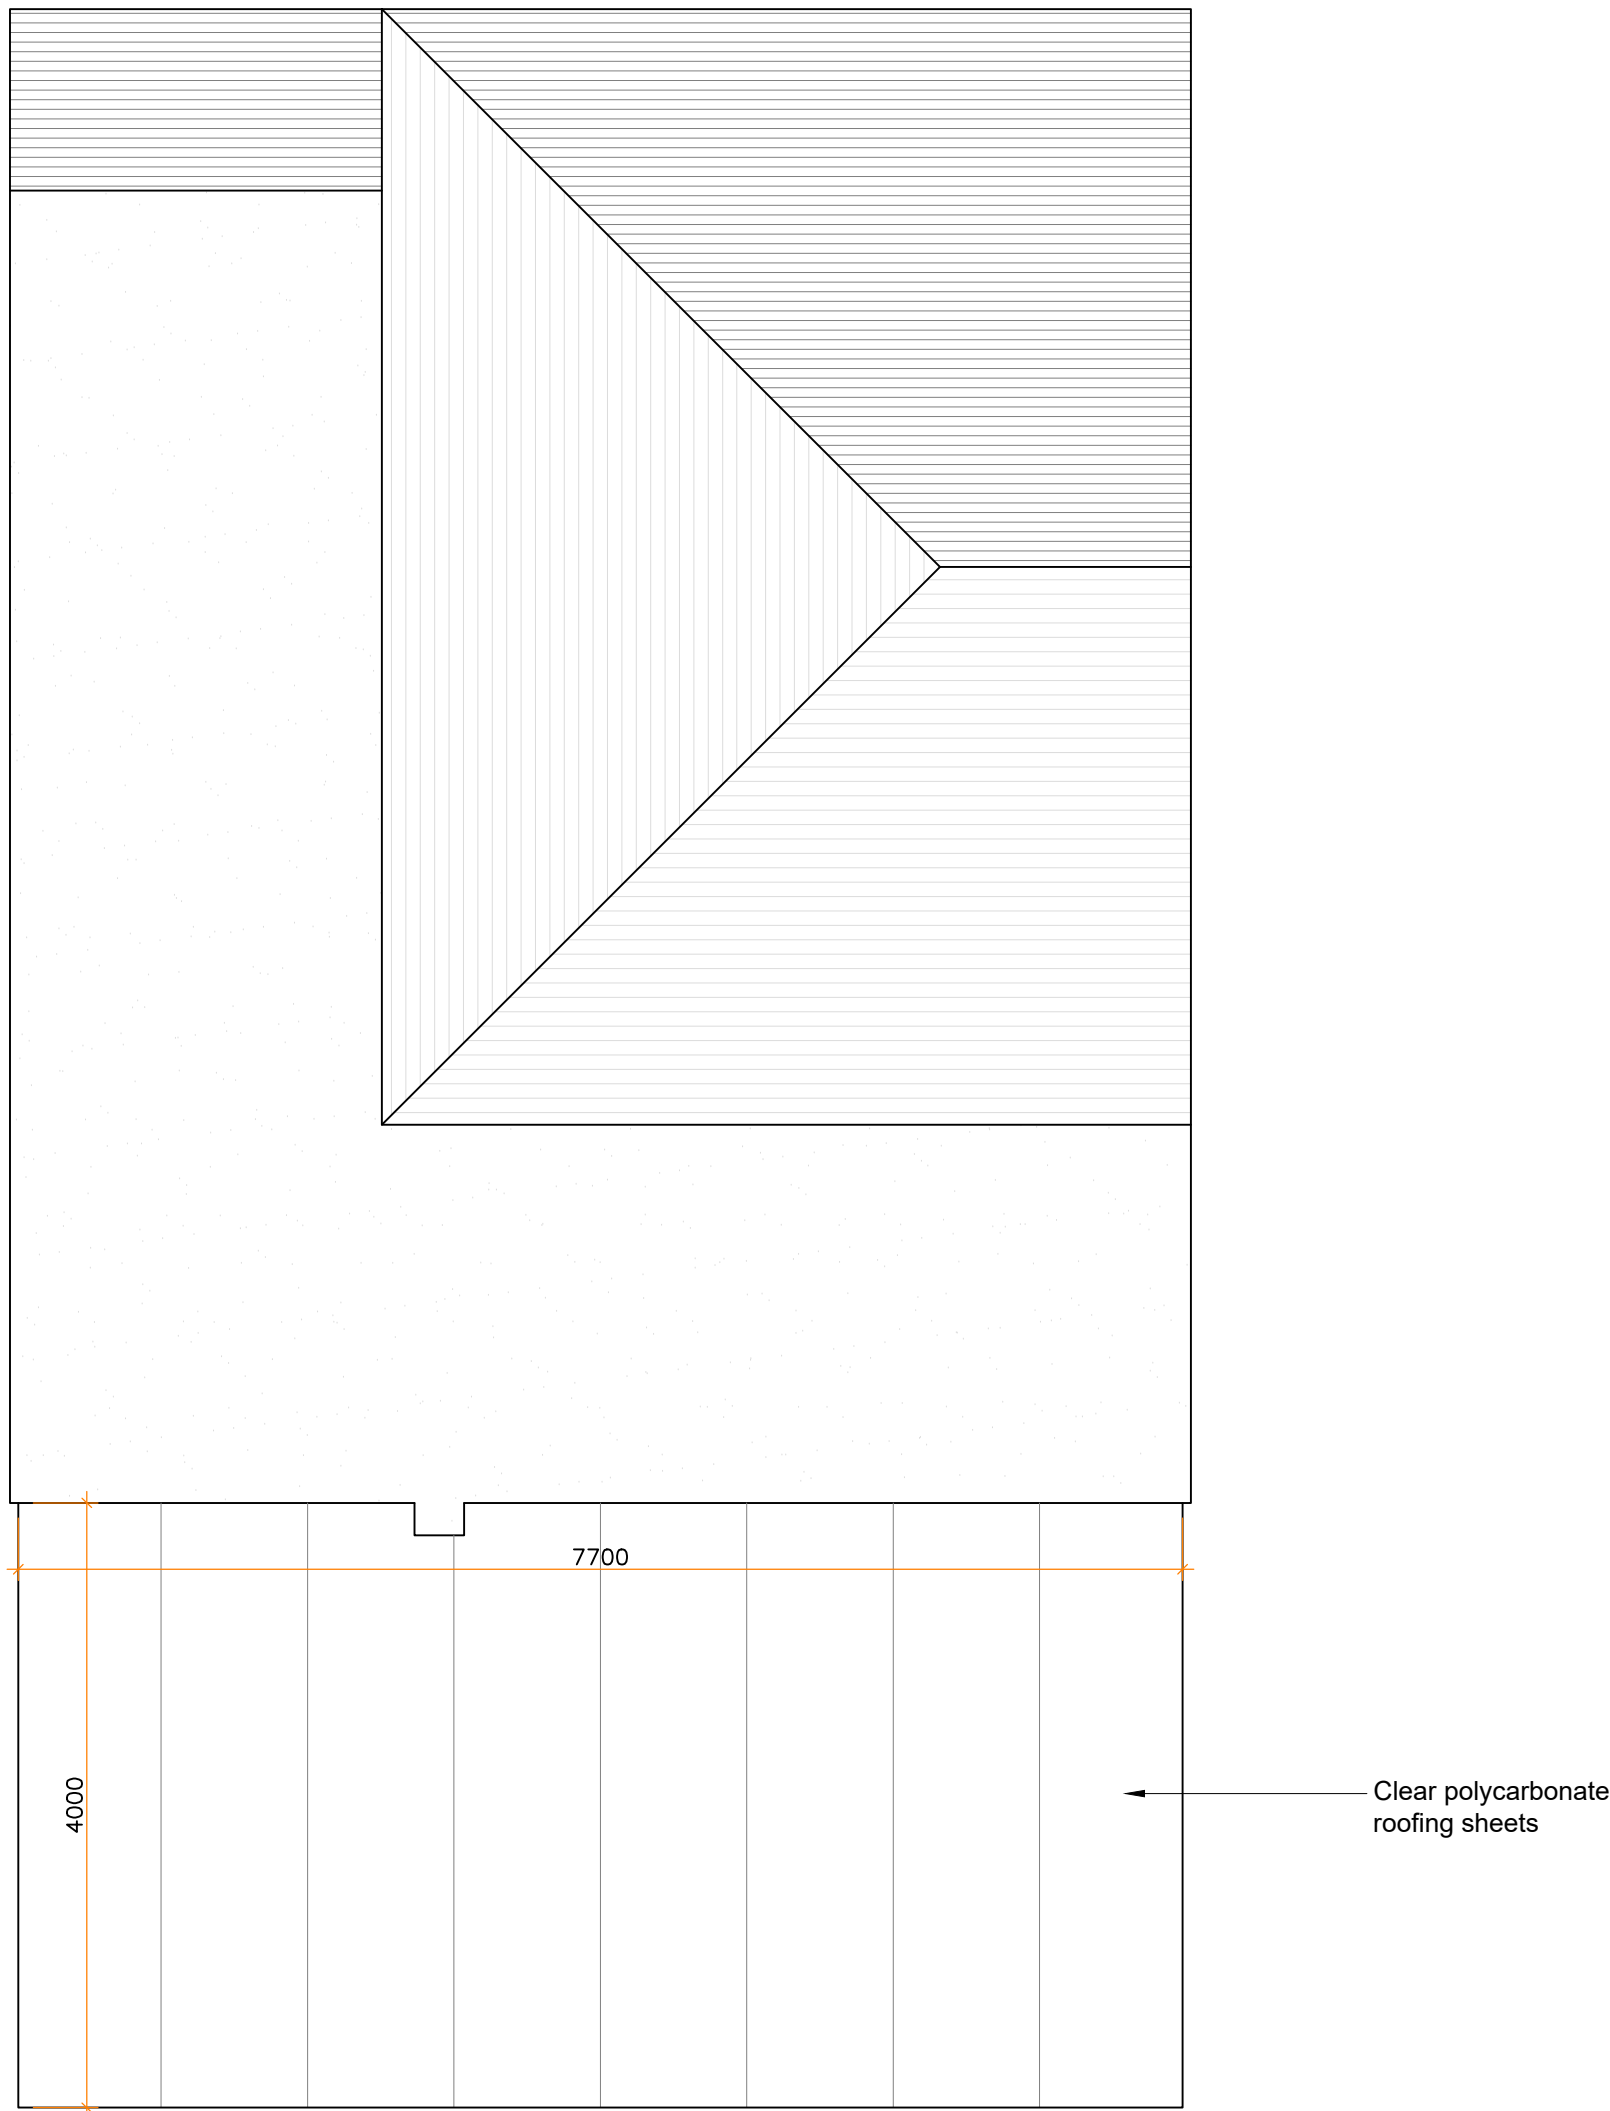



CURRENT ROOF PLAN

- NOTES:
- 1. All dimensions to be checked on site.
 - 2. Any discrepancies to be reported back to CR Design Services.


A	19.05.22	Additional dimensions shown
Rev	Date	Description

DRAWING NO	DATE	DRAWING	PROJECT
1406-04	26.11.20	CURRENT PLANS	42 APPLIEDORE AVENUE RUISLIP HA4 0UU
DRAWN	SCALE		
LH	1:50 @ A1		

 


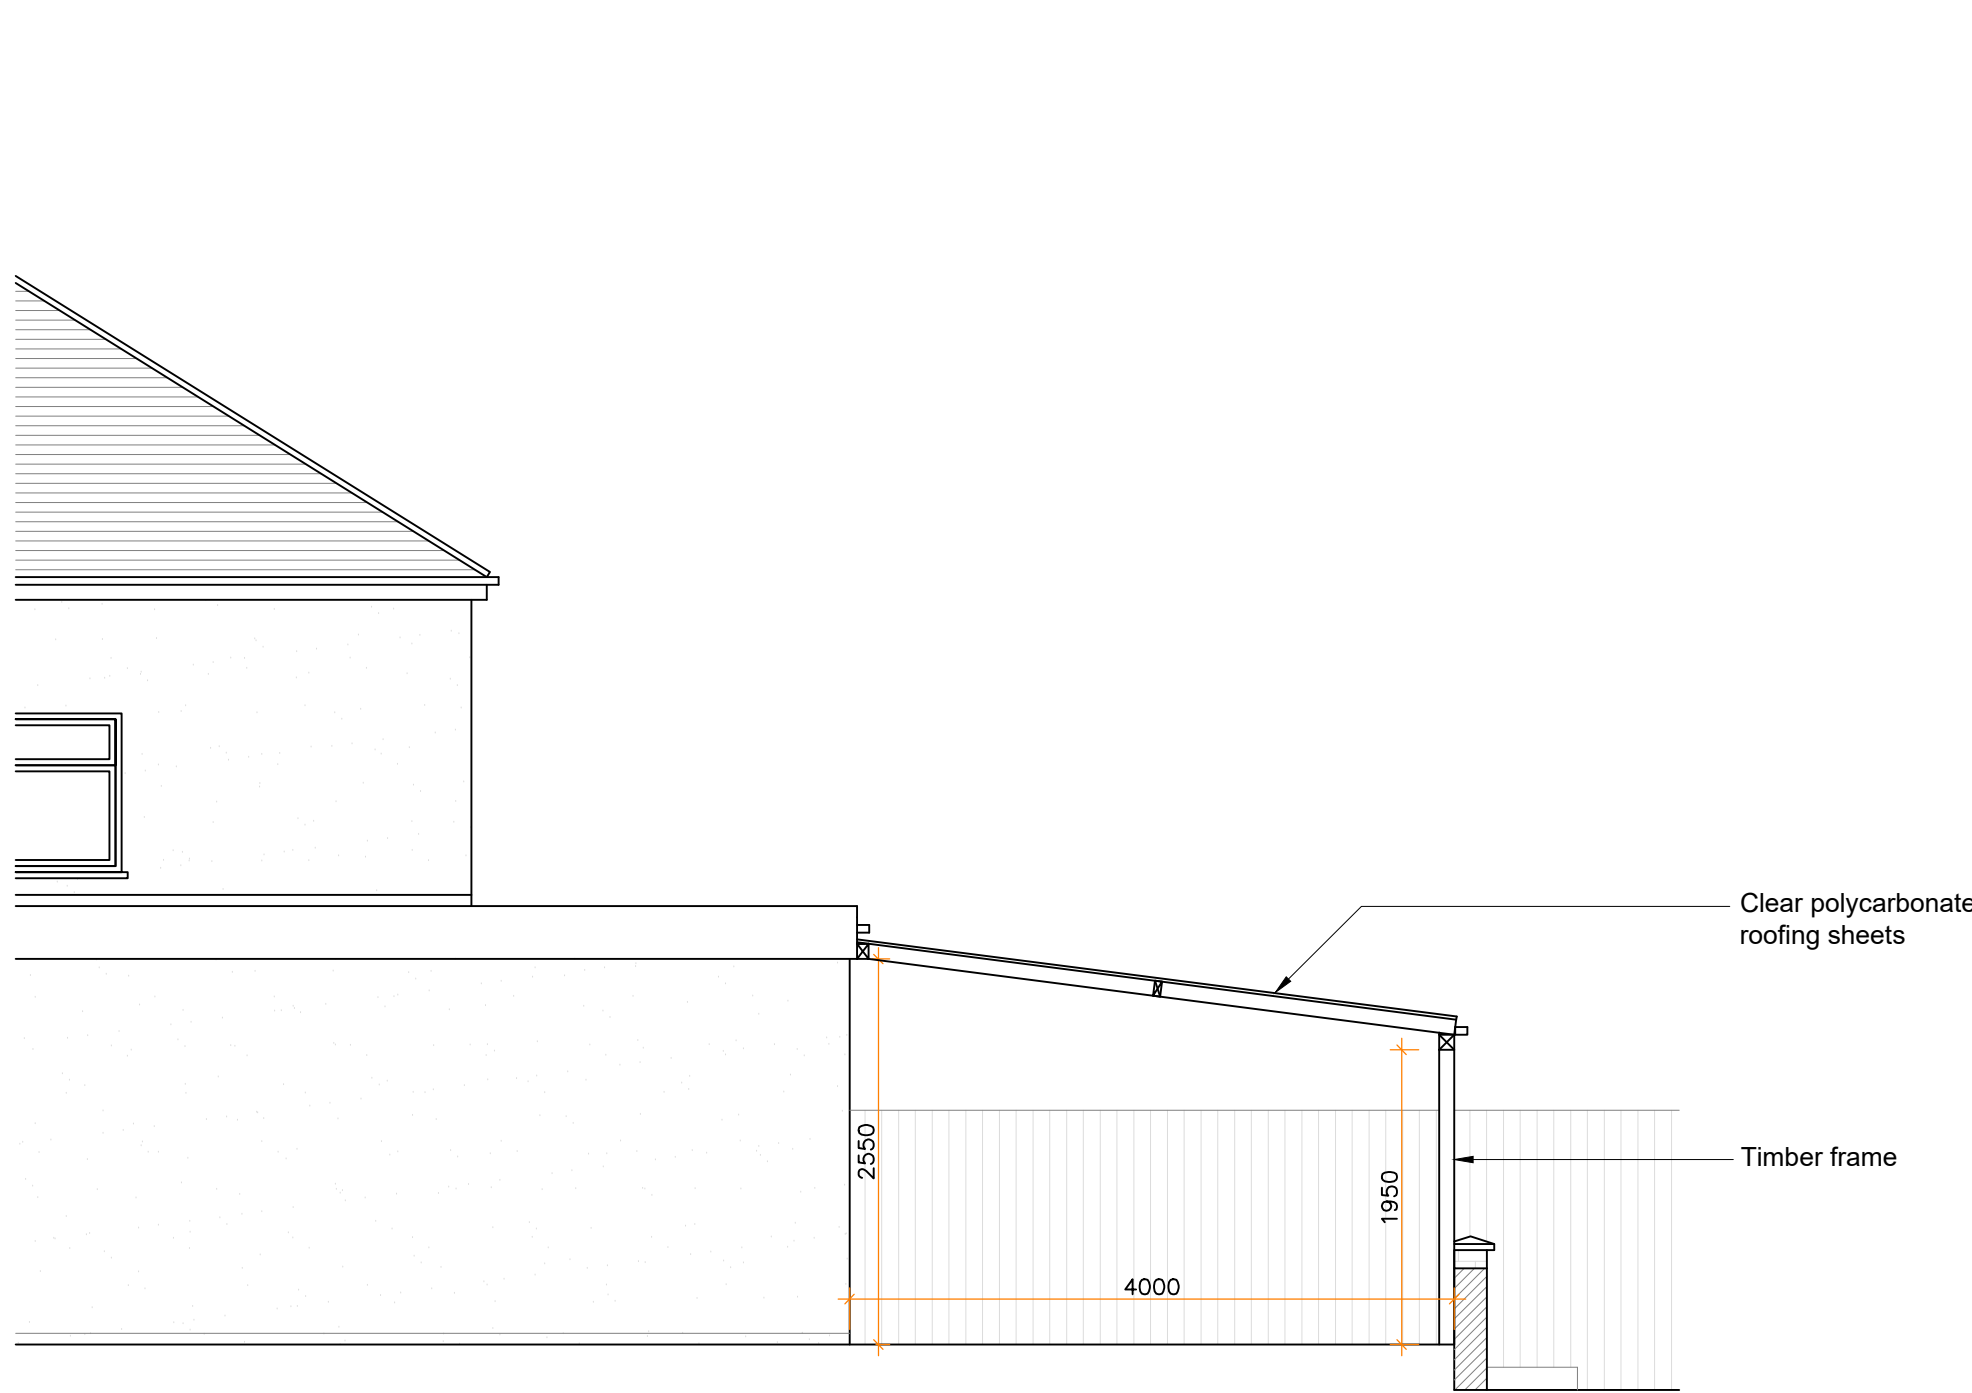

CURRENT SIDE ELEVATION

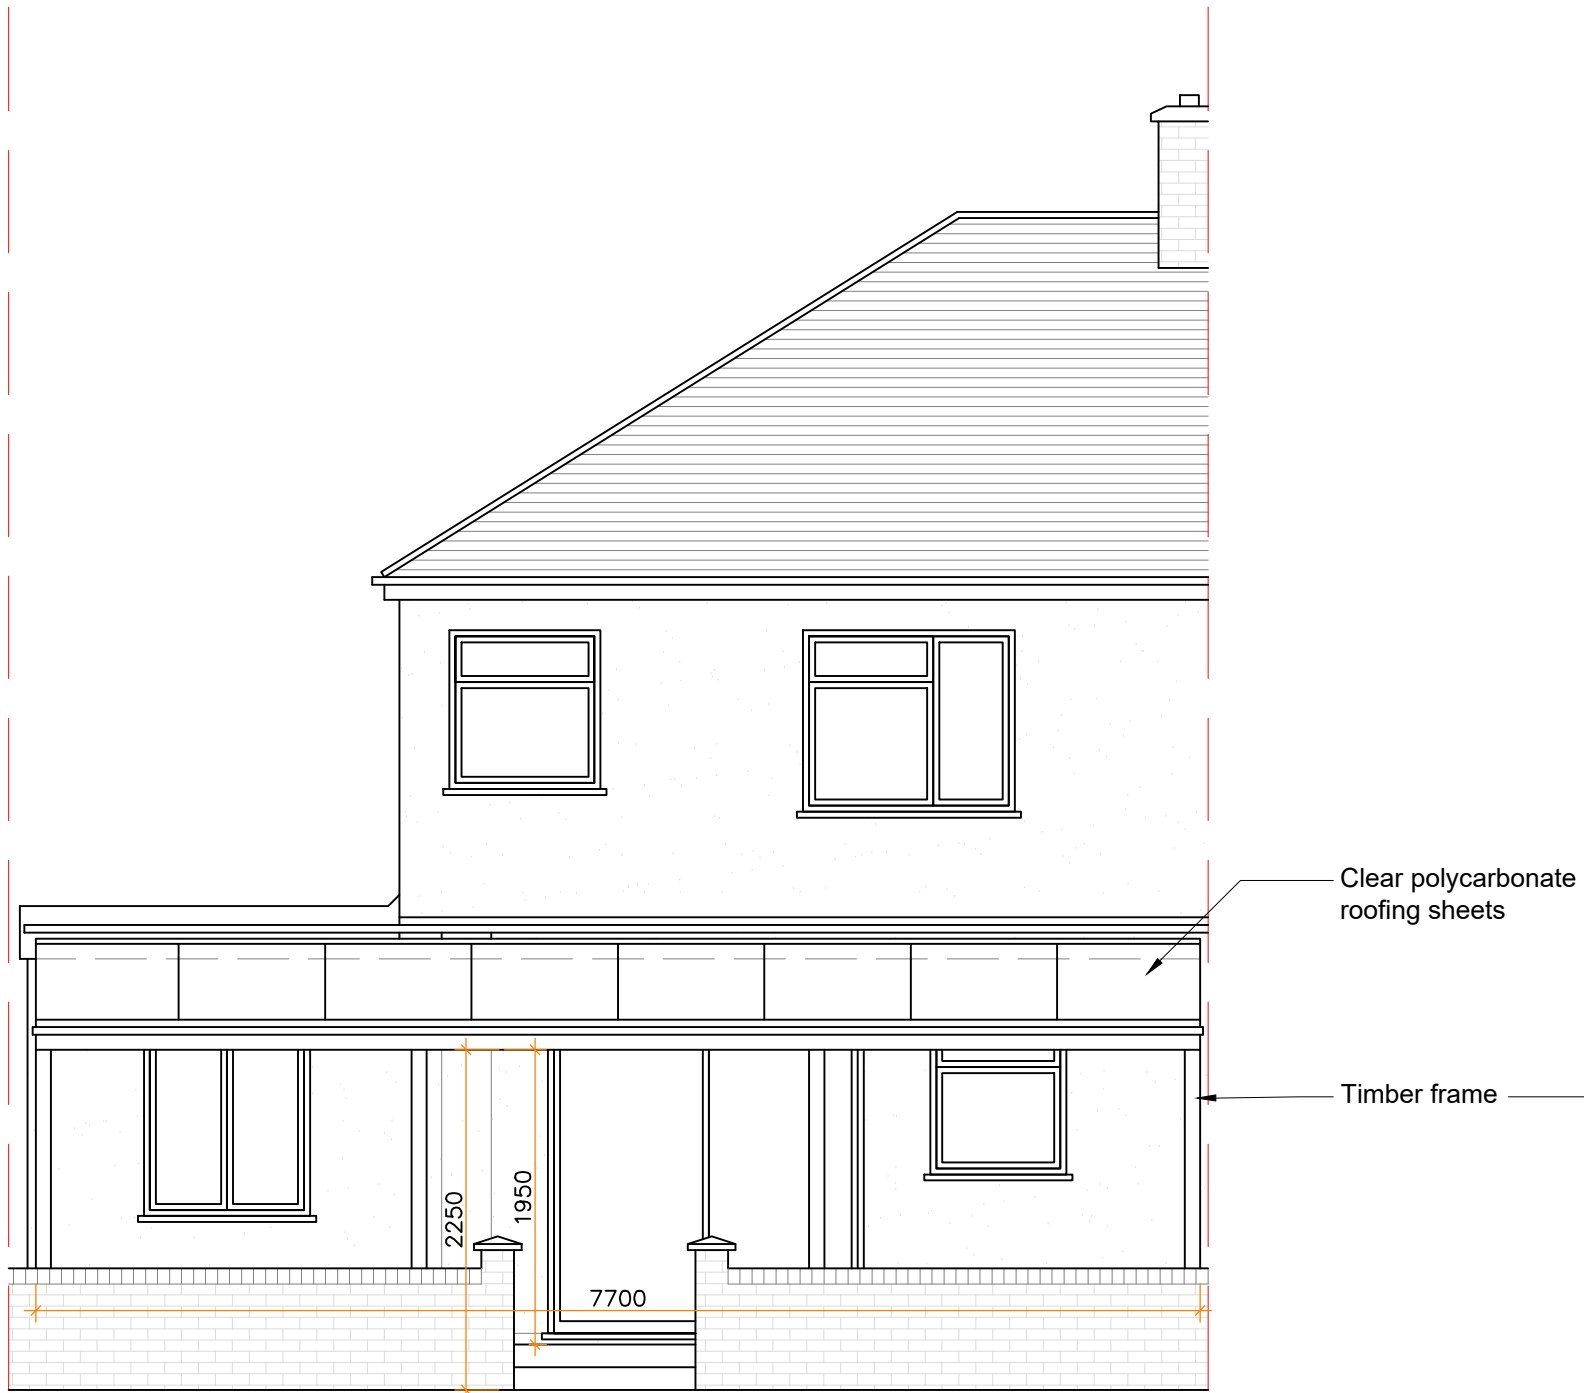

CURRENT REAR ELEVATION

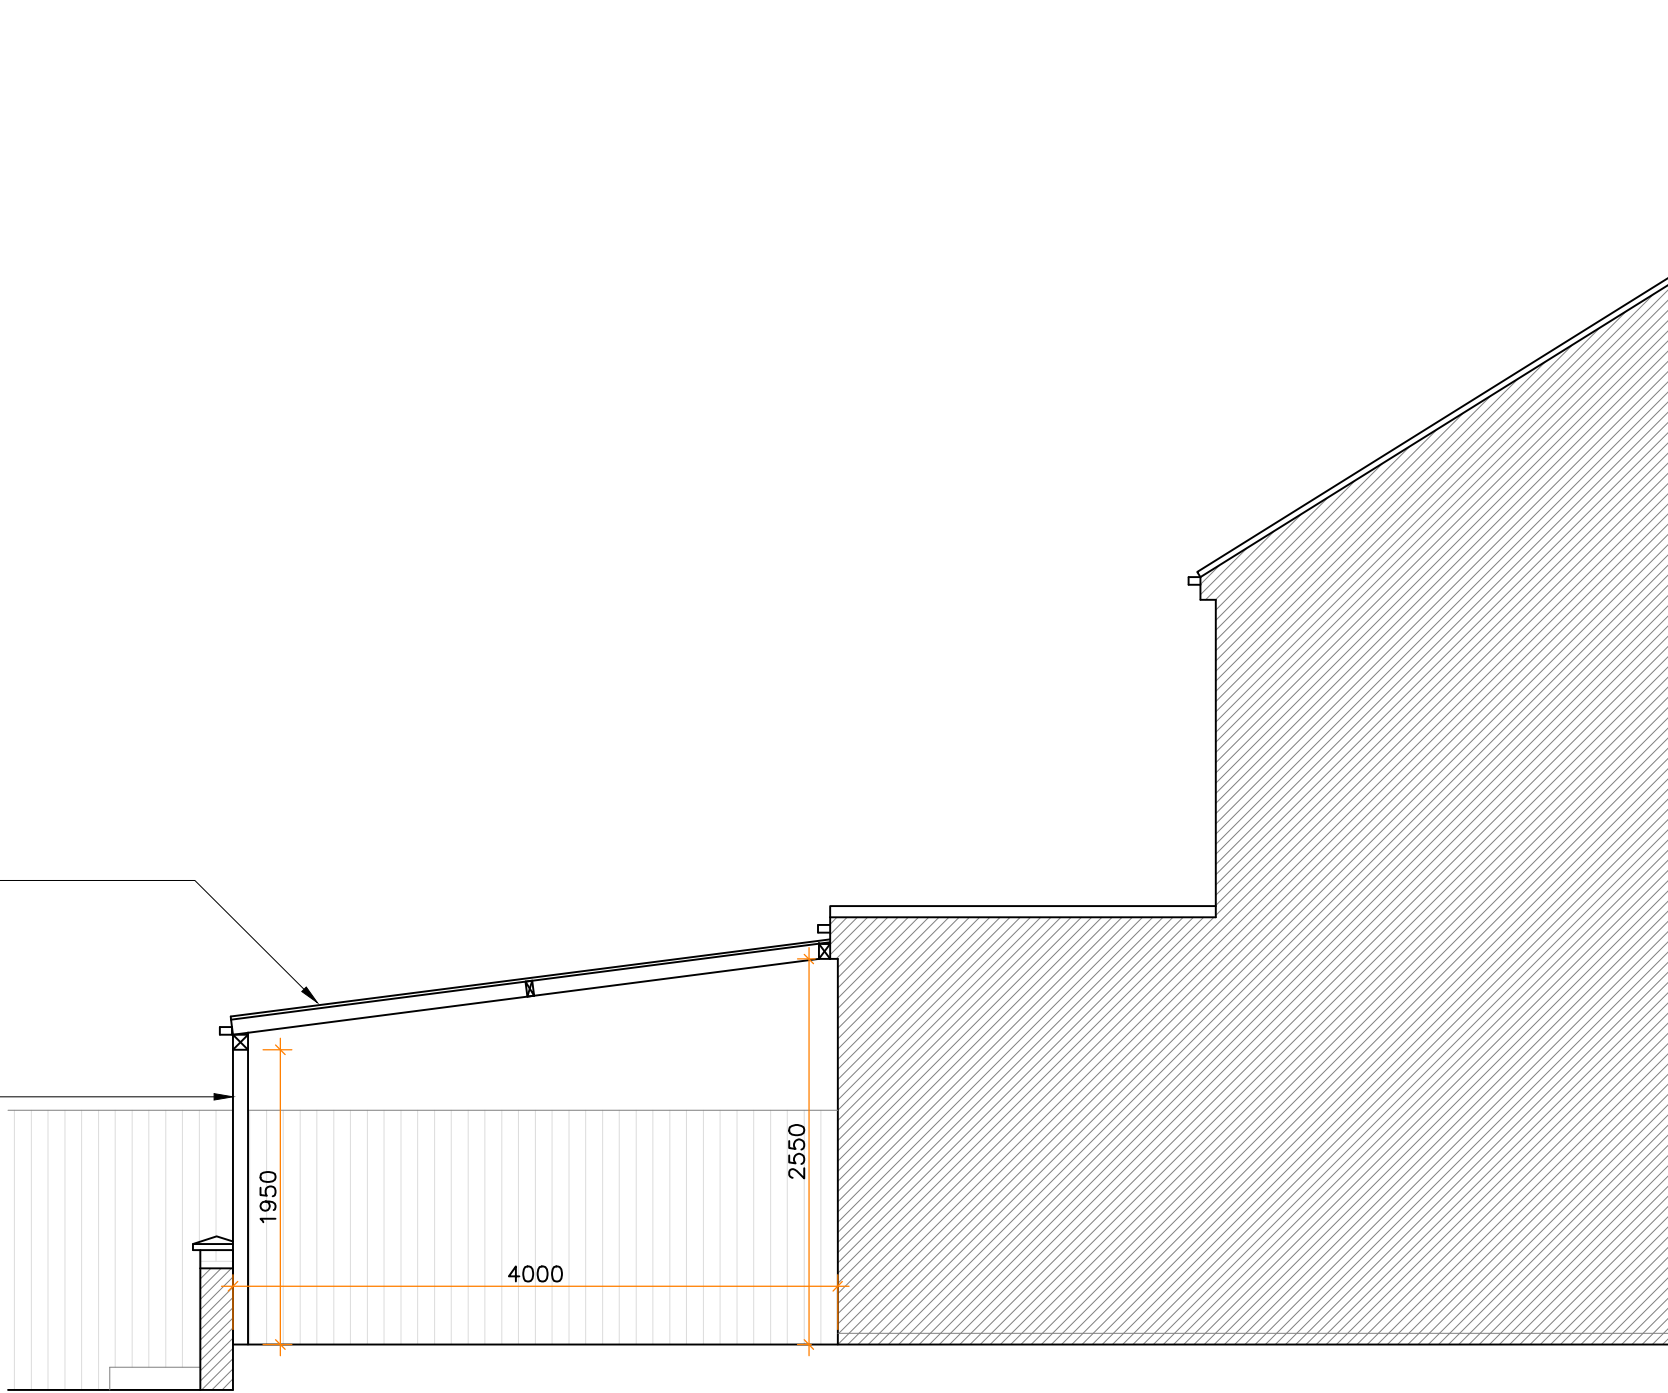

CURRENT SIDE ELEVATION

NOTES:

1. All dimensions to be checked on site.
2. Any discrepancies to be reported back to CR Design Services.

A	19.05.22	Additional dimensions shown
Rev	Date	Description

DRAWING NO	DATE	DRAWING	PROJECT
1406-05	26.11.20	CURRENT ELEVATIONS	42 APPLIEDORE AVENUE RUISLIP HA4 0UU
DRAWN	SCALE		
LH	1:50 @ A1		

