


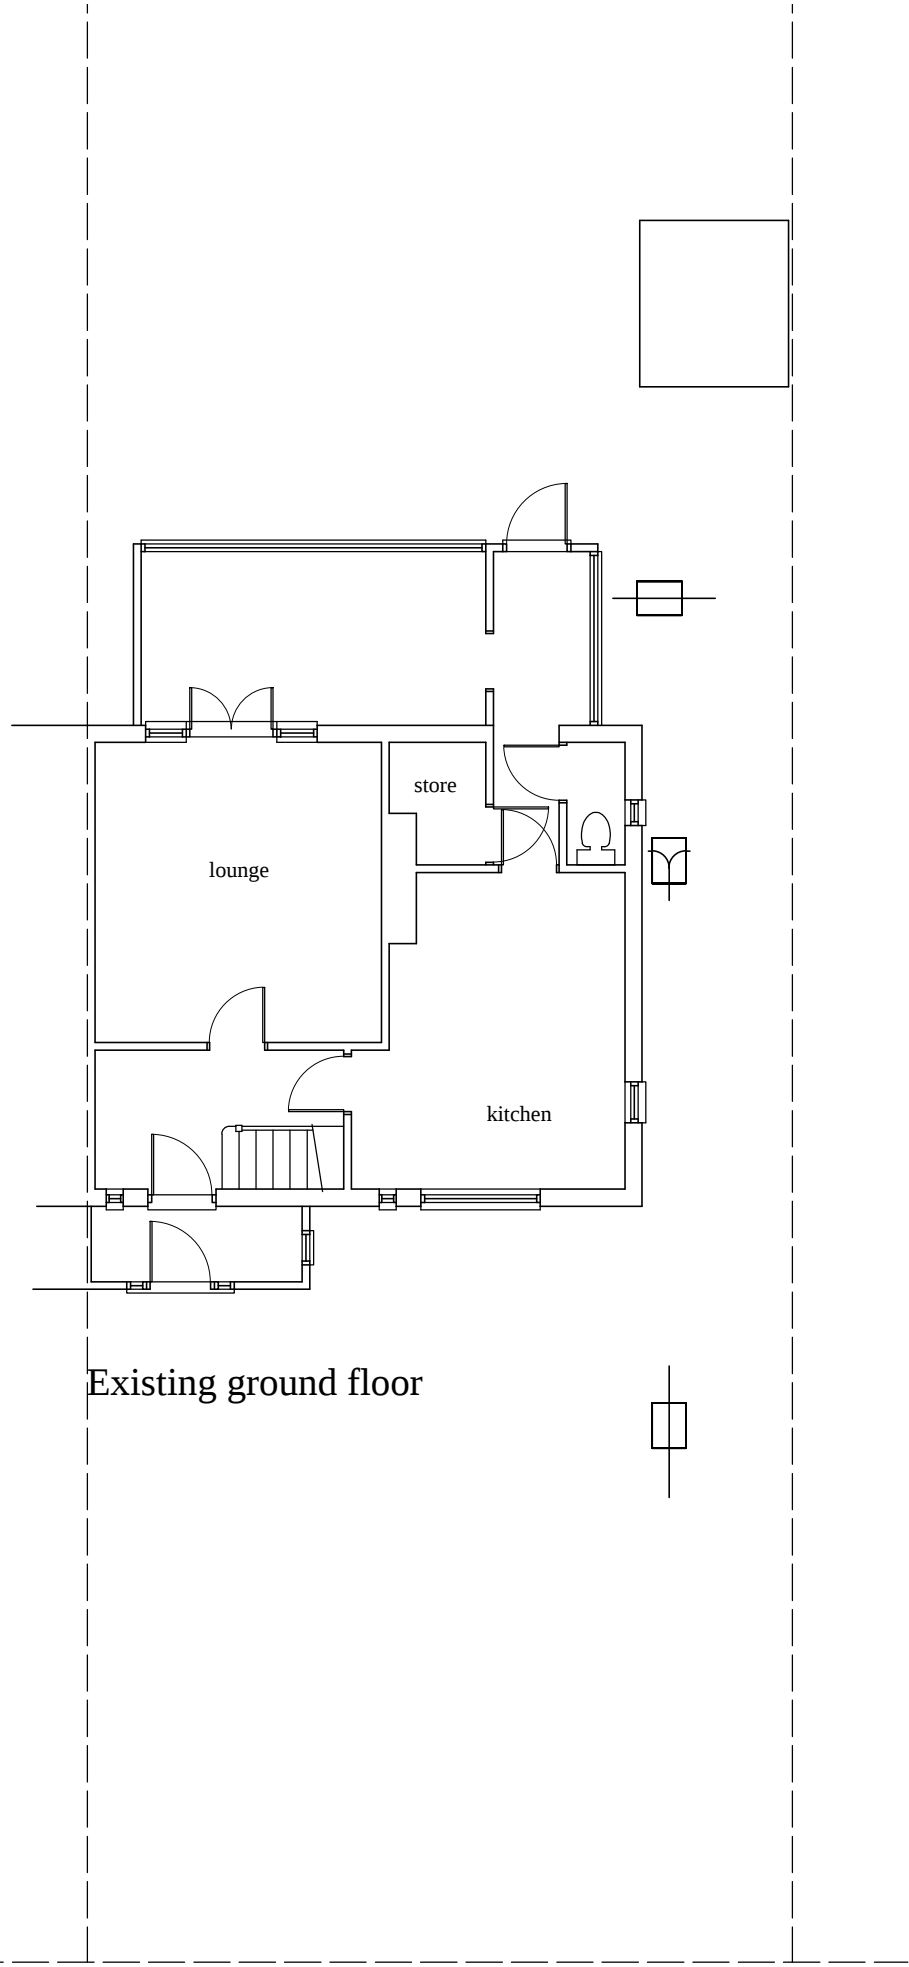
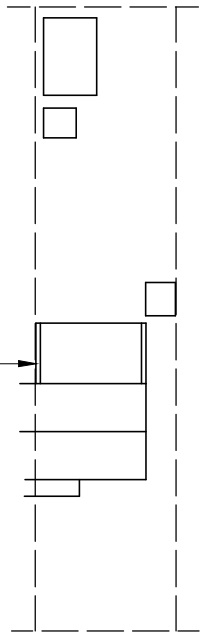


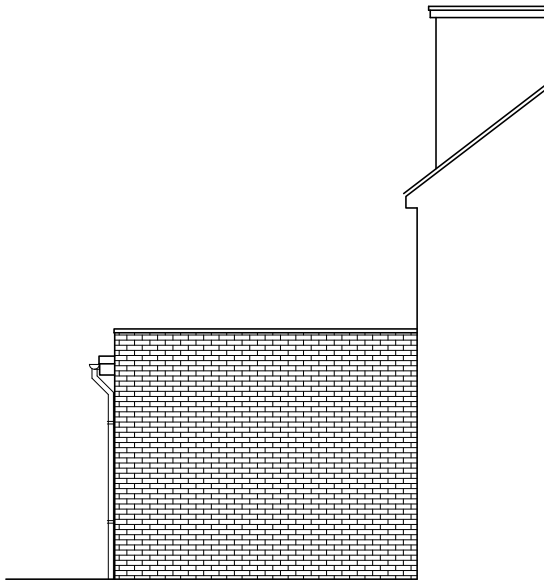

proposed extension

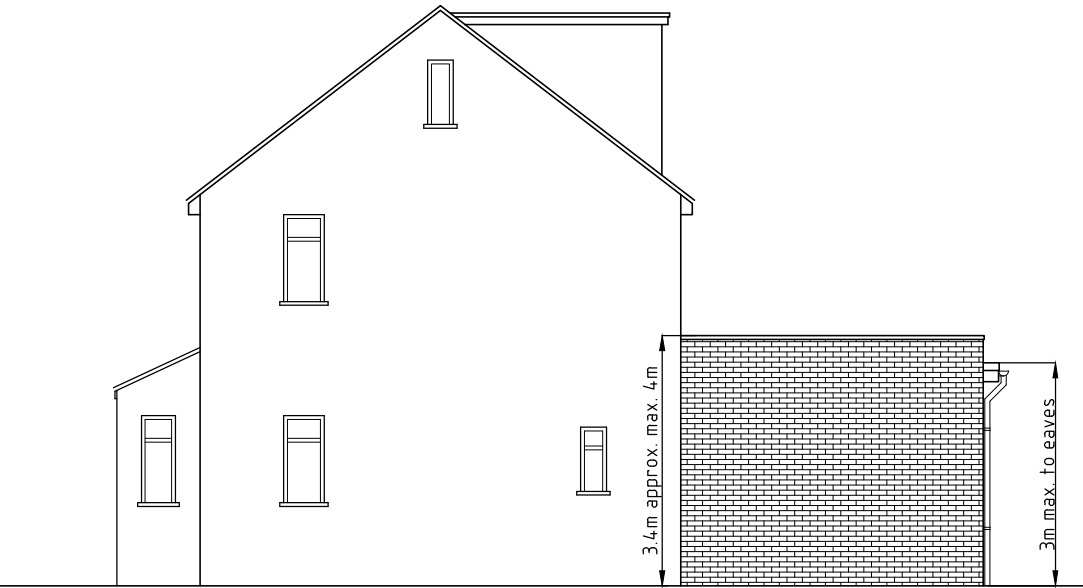

Site plan
1:500

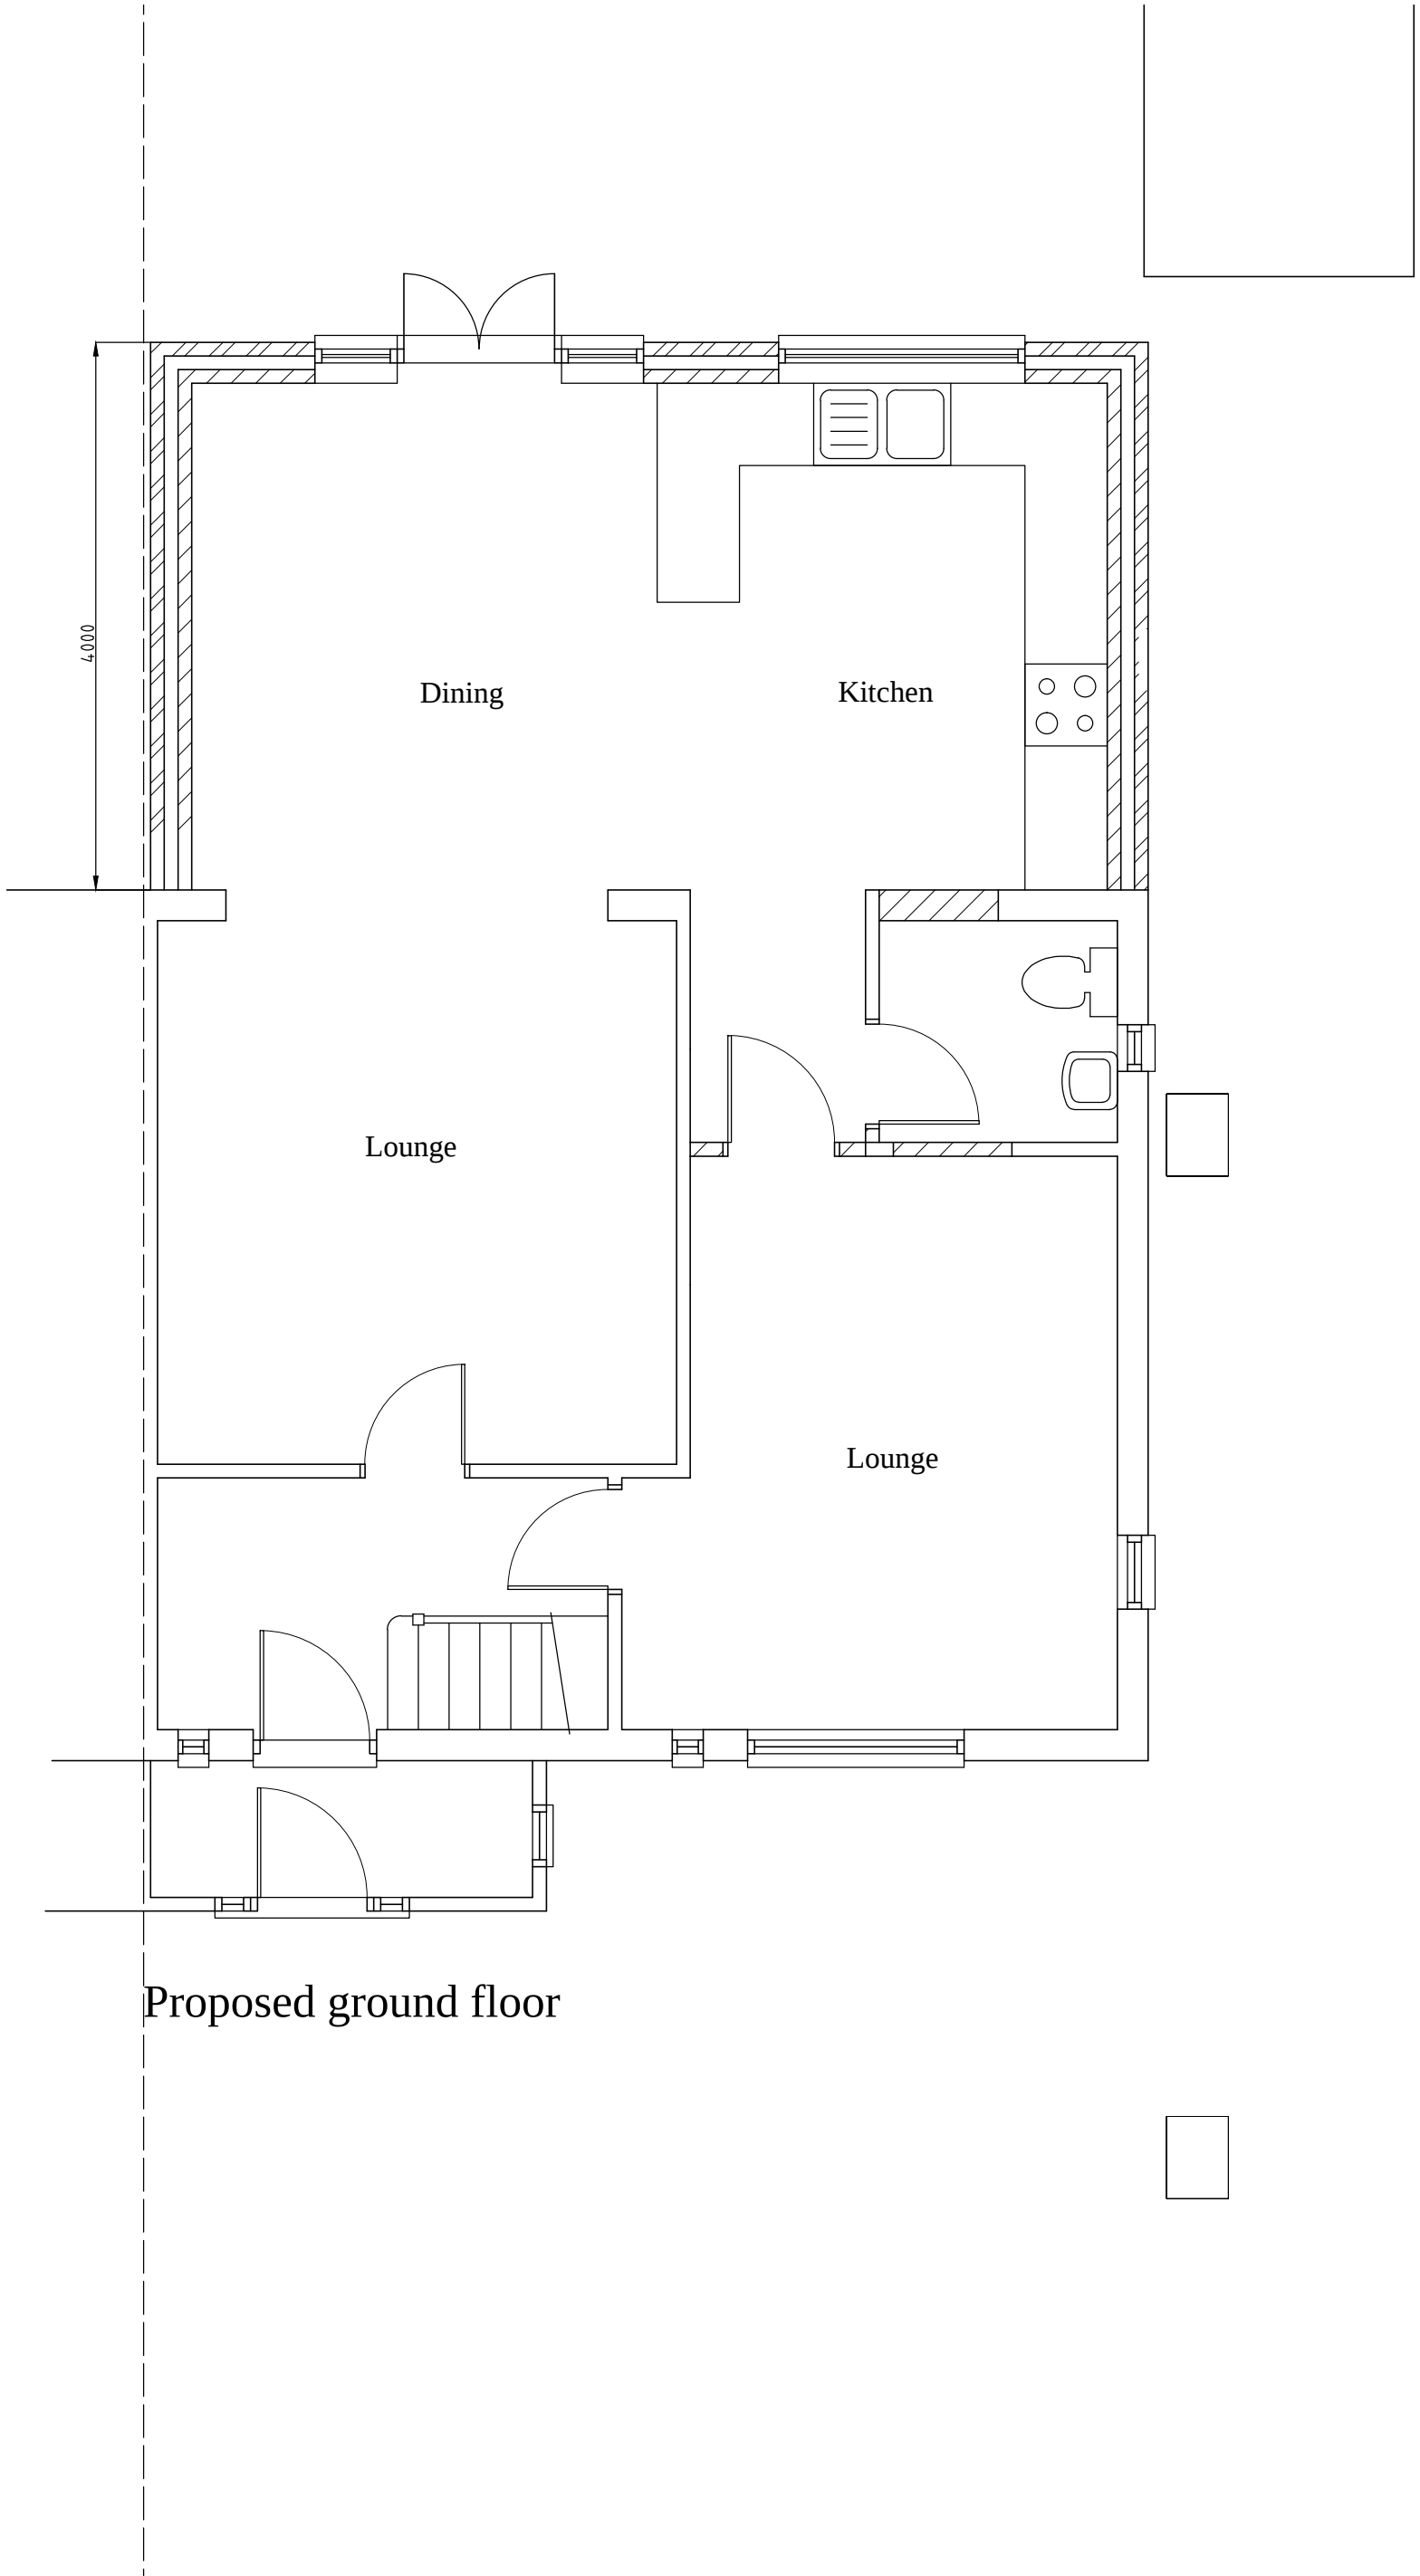

Revisions:		
ABA Chartered Surveyors 49 The Green, Southall UB2 4AR email: aba@aujla.co.uk Tel: 020 8574 3535		
scale 1:50 & 1:100 @A2	title	
date 08/12/15	Single storey rear extension.	
drg no	rev	site
1316-pl-01		55 Judge Heath Lane, Hayes.