





Existing front elevation

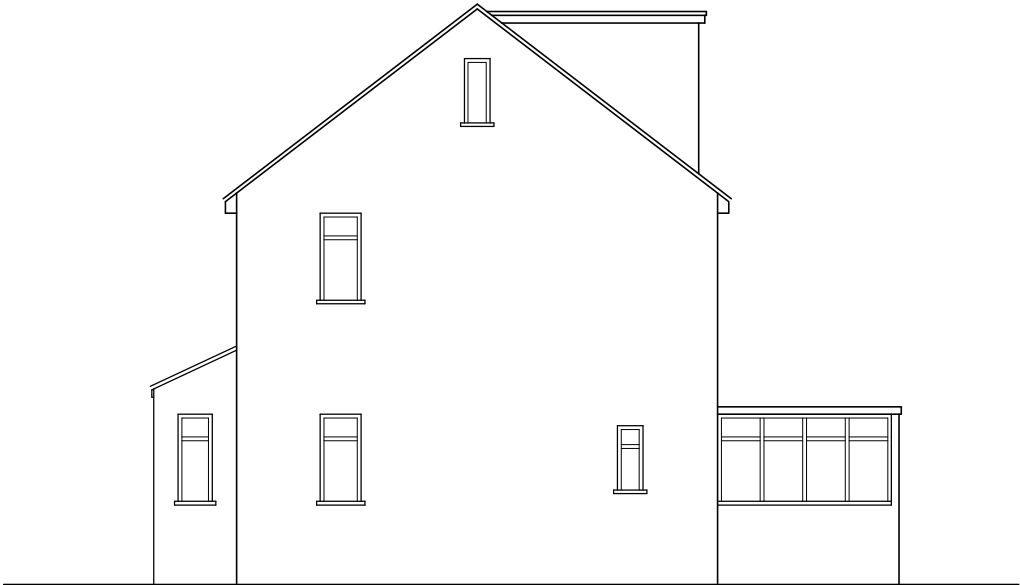

Existing side elevation

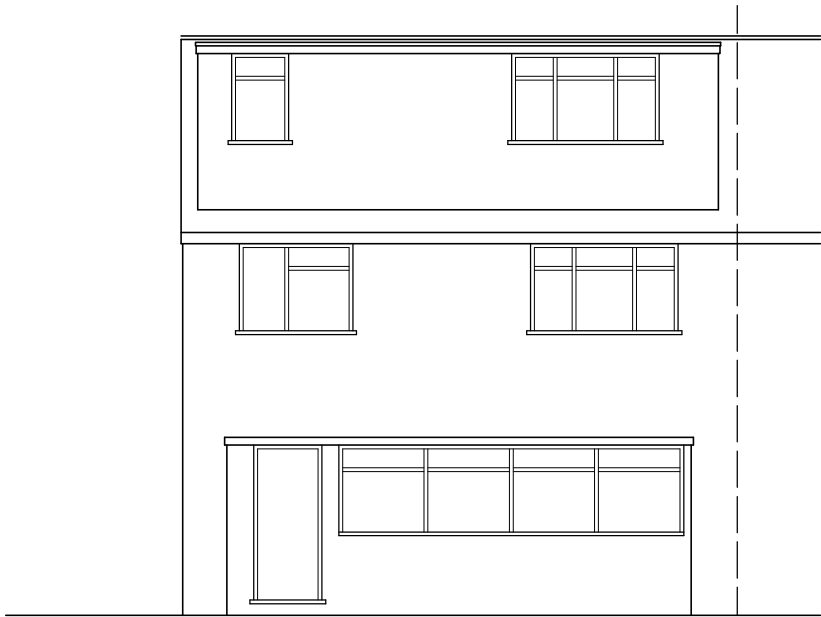

Existing rear elevation



Revisions:		
ABA Chartered Surveyors		
49 The Green, Southall UB2 4AR		
email:aba@aujla.co.uk Tel: 020 8574 3535		
scale 1:100 @A3	title Existing elevations.	
date 14/03/13		
drg no 1316-ex-01	rev	site 55 Judge Heath Lane, Hayes.