


THIS DRAWING MUST NOT BE USED FOR PURPOSES OTHER THAN THAT FOR WHICH IT IS PROVIDED.
IT IS SUPPLIED WITHOUT LIABILITY FOR ANY ERRORS OR OMISSIONS
~~DO NOT SCALE FROM THIS DRAWING~~ ALL DIMENSIONS TO BE CHECKED ON SITE
ALL DRAWINGS SUBJECT TO STATUTORY AUTHORITY APPROVAL
THIS DRAWING IS PROTECTED UNDER COPYRIGHT AND AT NO TIME SHOULD ANY PORTION OF THIS DRAWING BE REPRODUCED OR COPIED WITHOUT THE PERMISSION OF ARCHITECT (DESIGN COPYRIGHT ACT 1968)

 

THIS DRAWING TO BE READ IN CONJUNCTION WITH NOTES AND DETAILS ON DRG. BWA/D/RP1, RP2


52 BEECHWOOD AVENUE,
RUISLIP – HA4 6EJ
GROUND, FIRST FLOOR & ROOF
PLANS AND ELEVATION OF EXISTING
SEMI-DETACHED FAMILY DWELLING
for
Mr & Mrs M. DOAB

Magan D.Solanki,


magnsolanki@hotmail.com
Tel:- 07903 157 689

SCALE 1:100 Dwg No (A3)
DATE FEB 2020 BWA/D/RP1



KEY	DATE	DETAILS
///	///	///

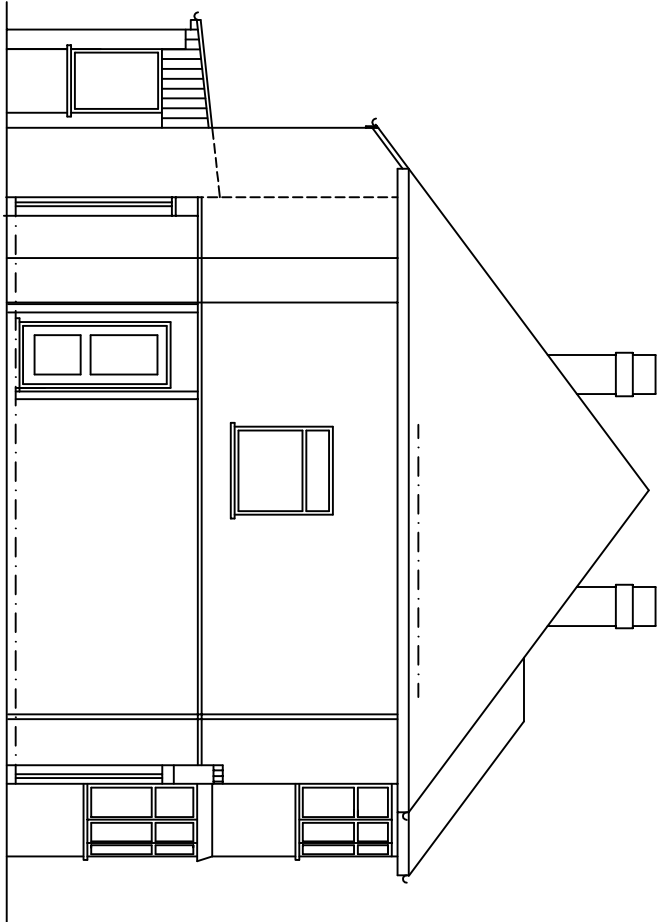



SIDE ELEVATION

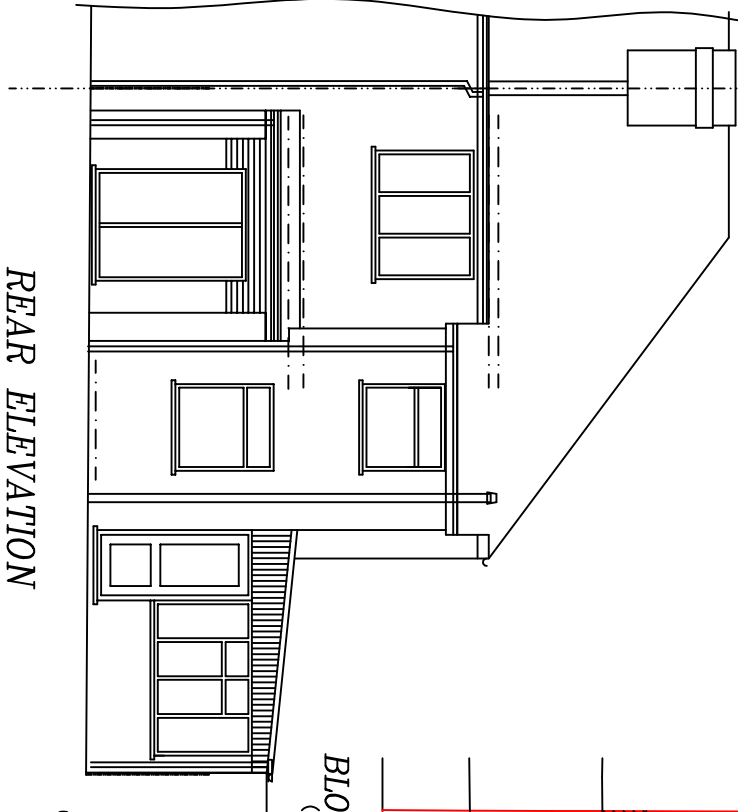


REAR ELEVATION

 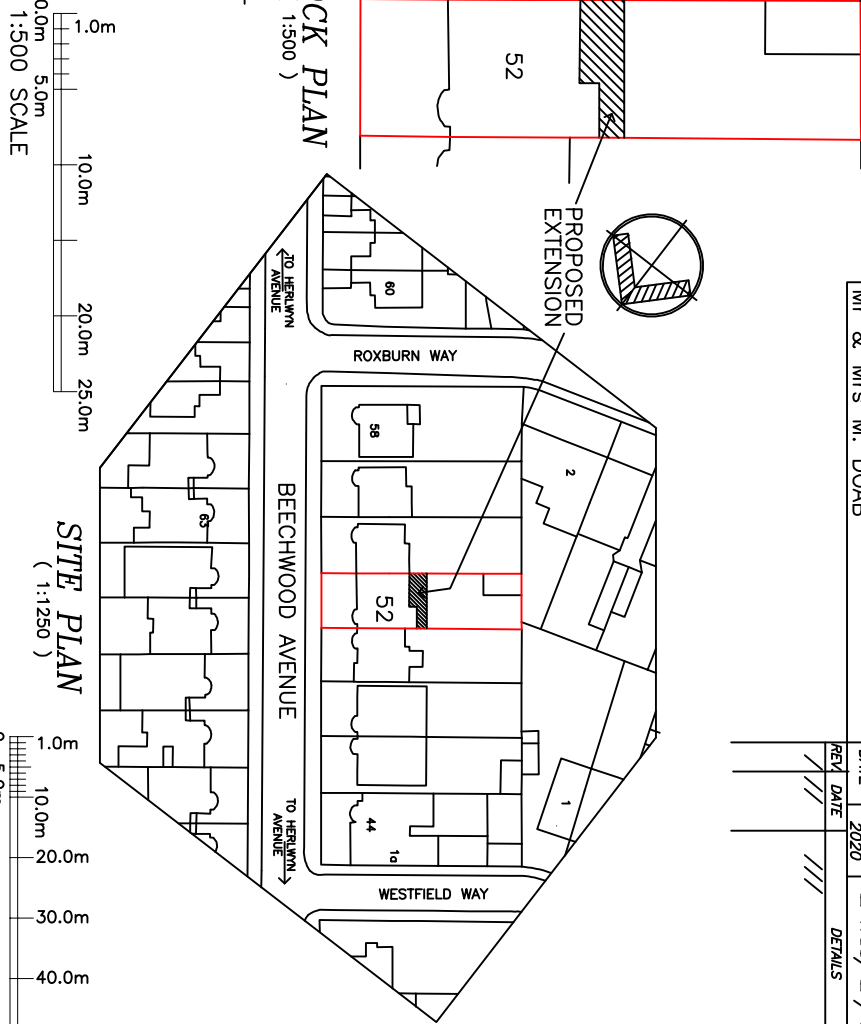


SITE PLAN
(1:1250)

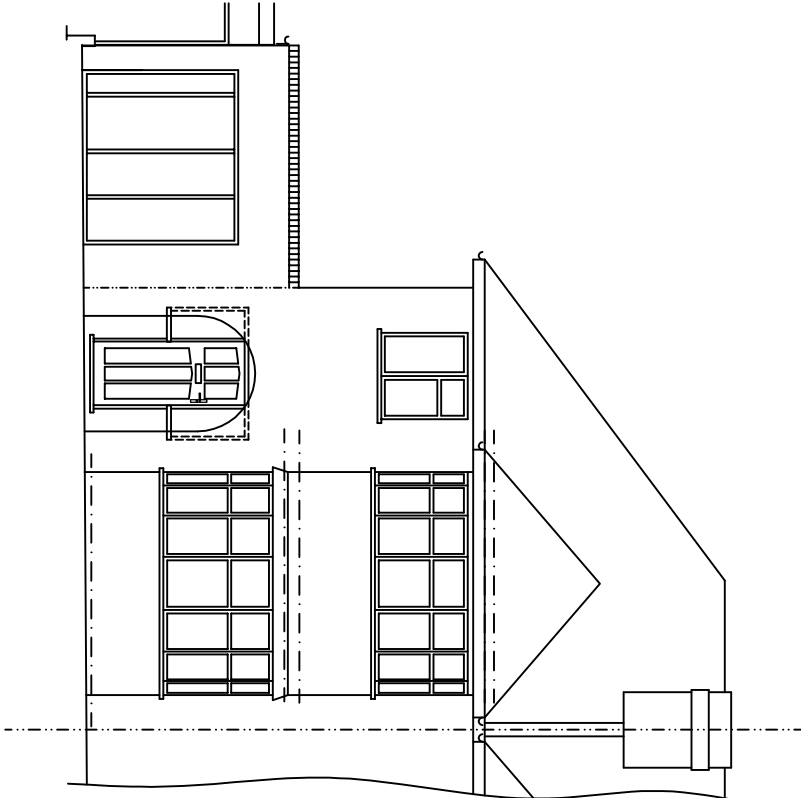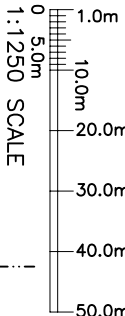


FRONT ELEVATION

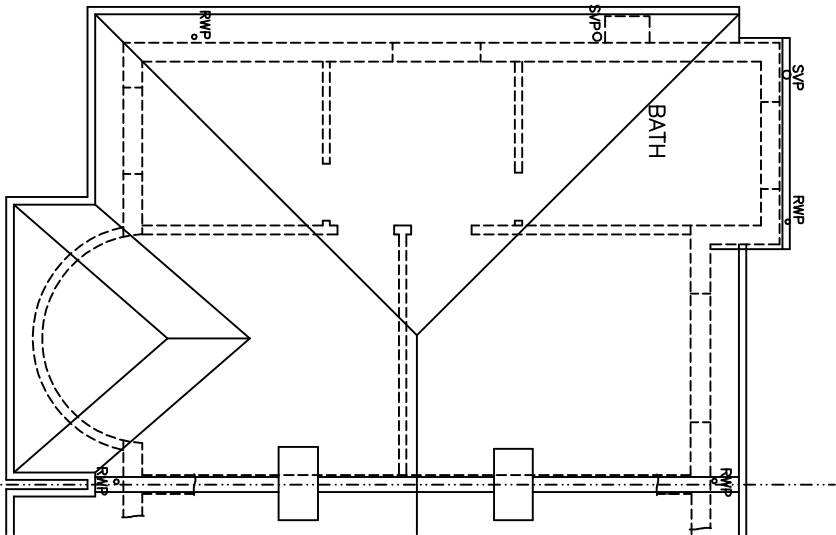

ROOF PLAN
(1:100)

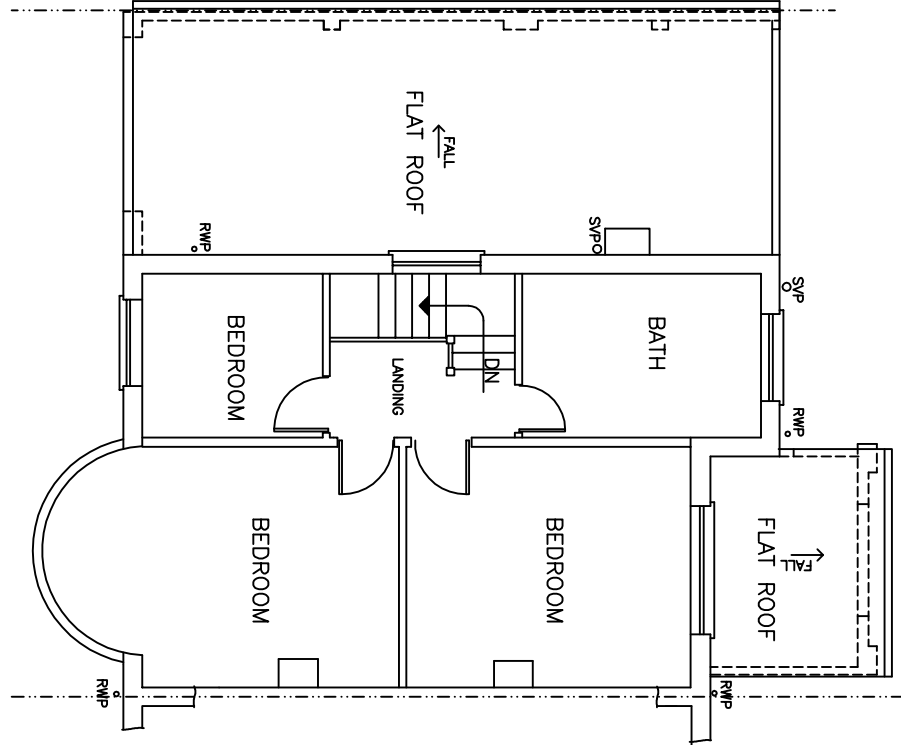

FIRST FLOOR PLAN
(1:100)

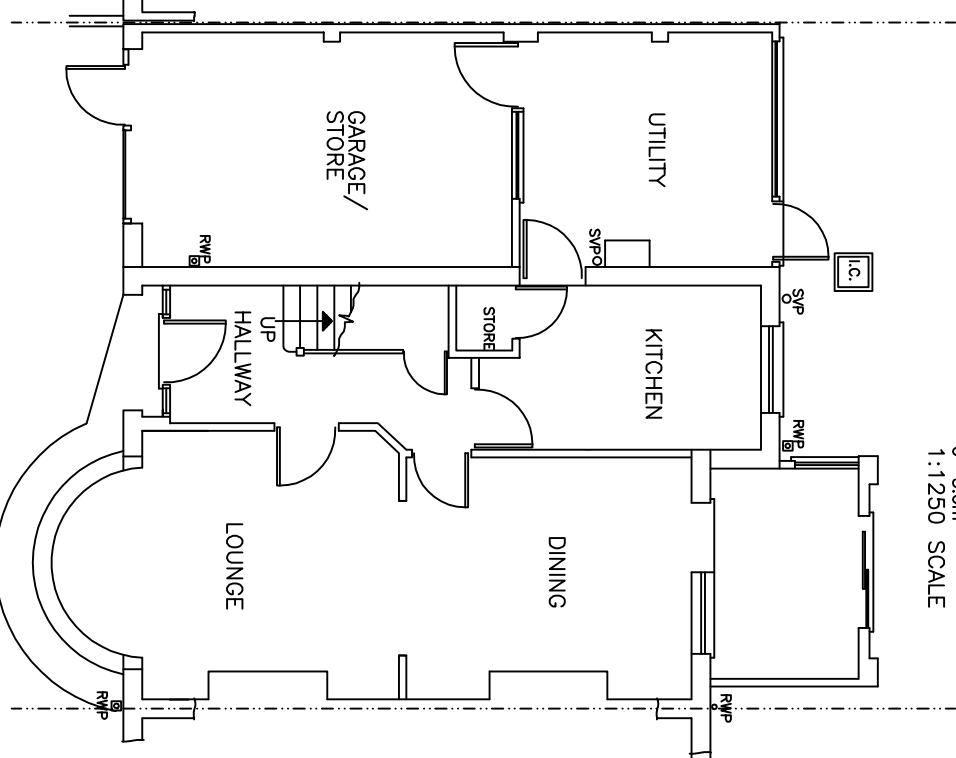

GROUND FLOOR PLAN
(1:100)