

Extension front wall to align with bay wall of existing house

Job No.:


4 The Crossway, UB10 0JH Ground Floor Plan Proposed

Date:

• Scale: 1:50 @A4

Page/Number:

sk 2

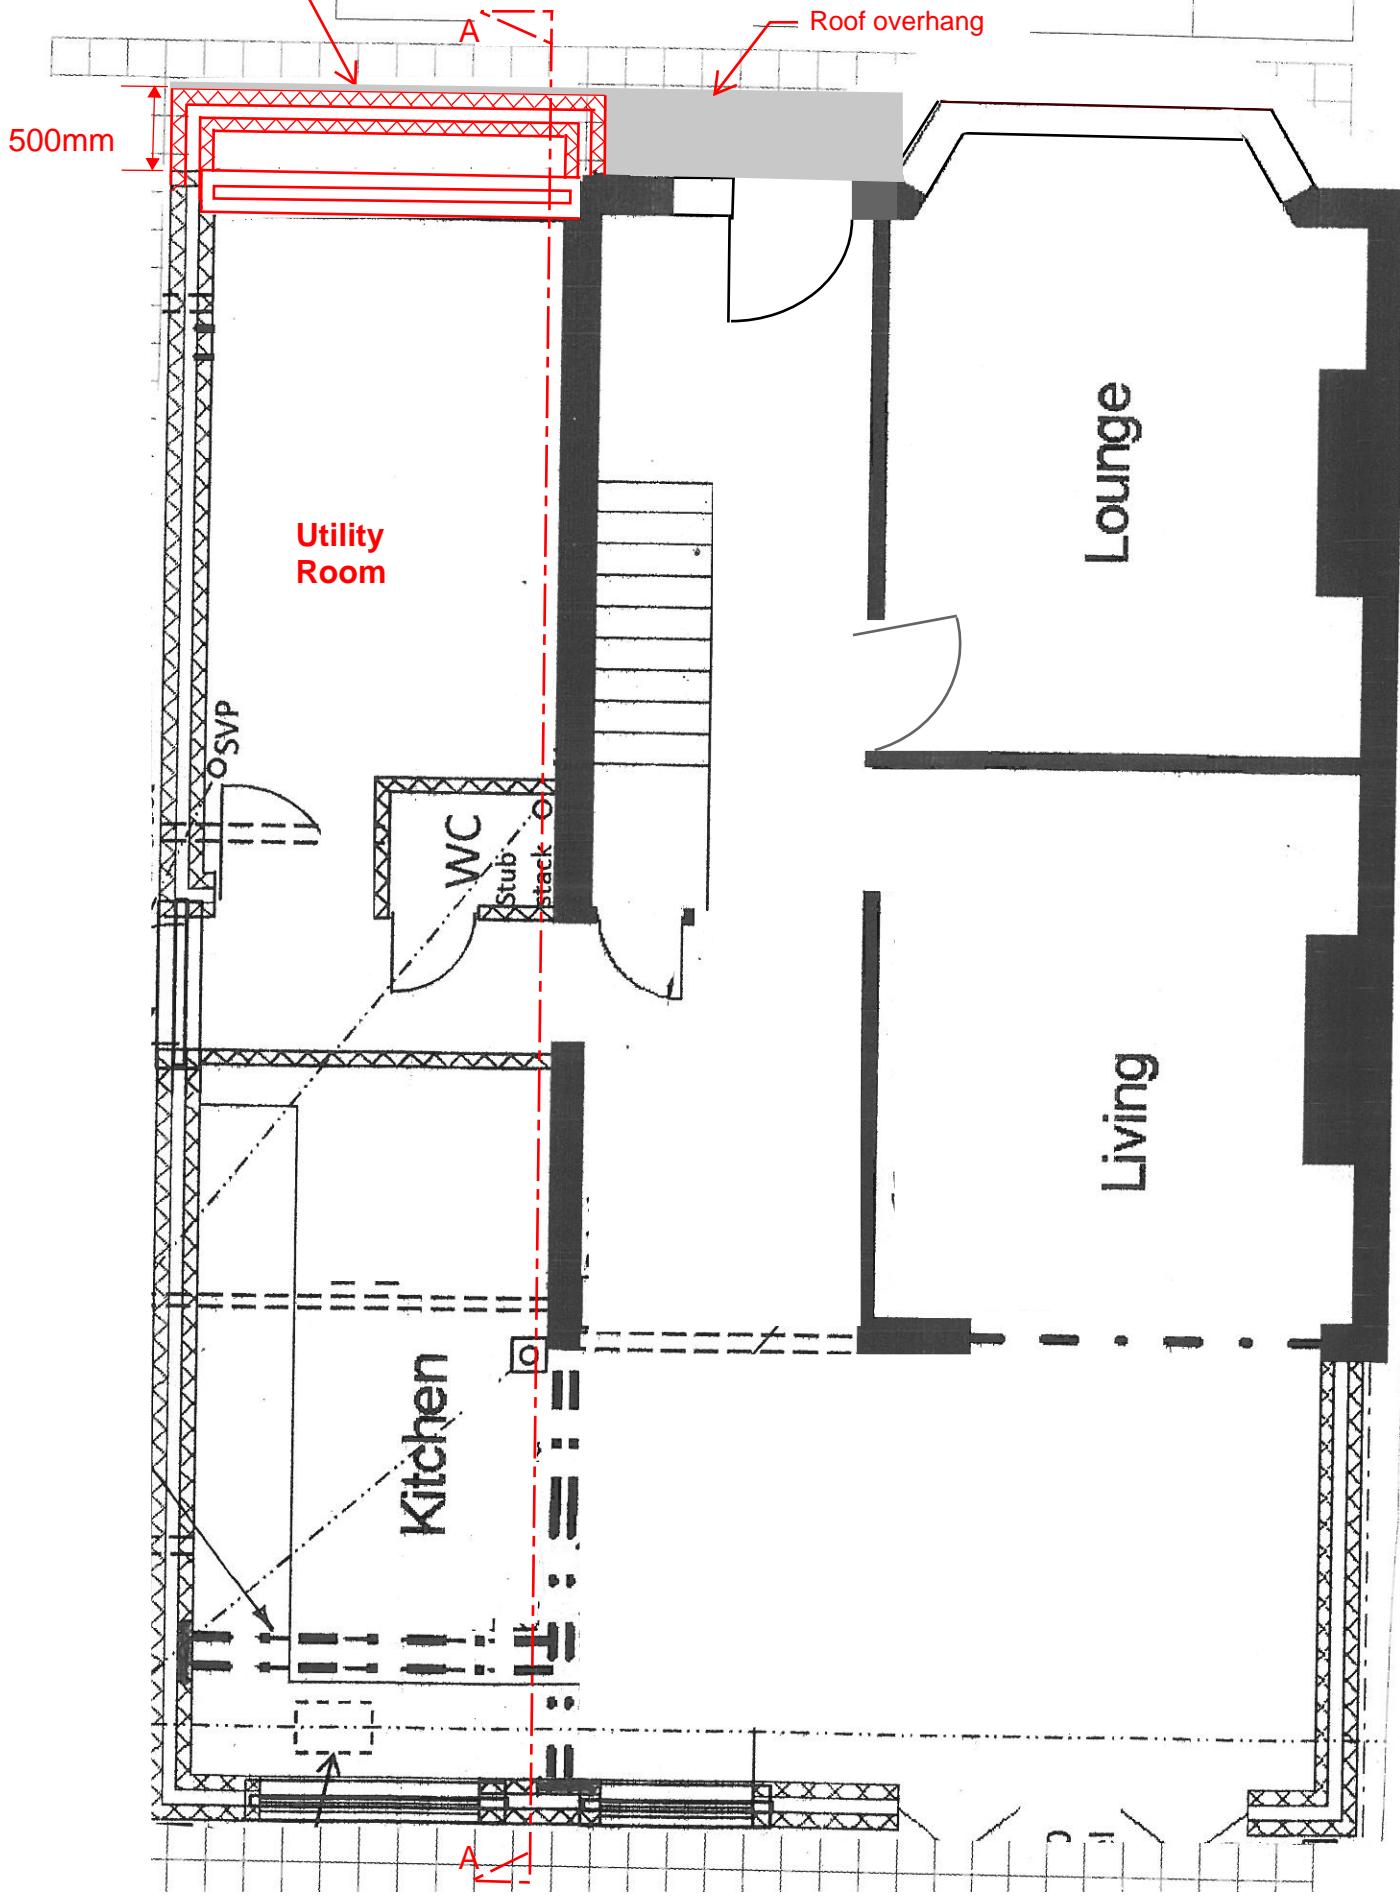

Scale Bar

