

Notes.



Contractors must verify all dimensions at the site before comencing any work.

No construction work before Local Authority consent, Planning Permission, Building Control approval and structural engineer confirmation.

All structural elements inc. joists, beams and columns to be confirmed by structural engineer.

Any discrepancies to be reported to us.

All drawings are to be read in conjunction with all relevant drawings and specifications.

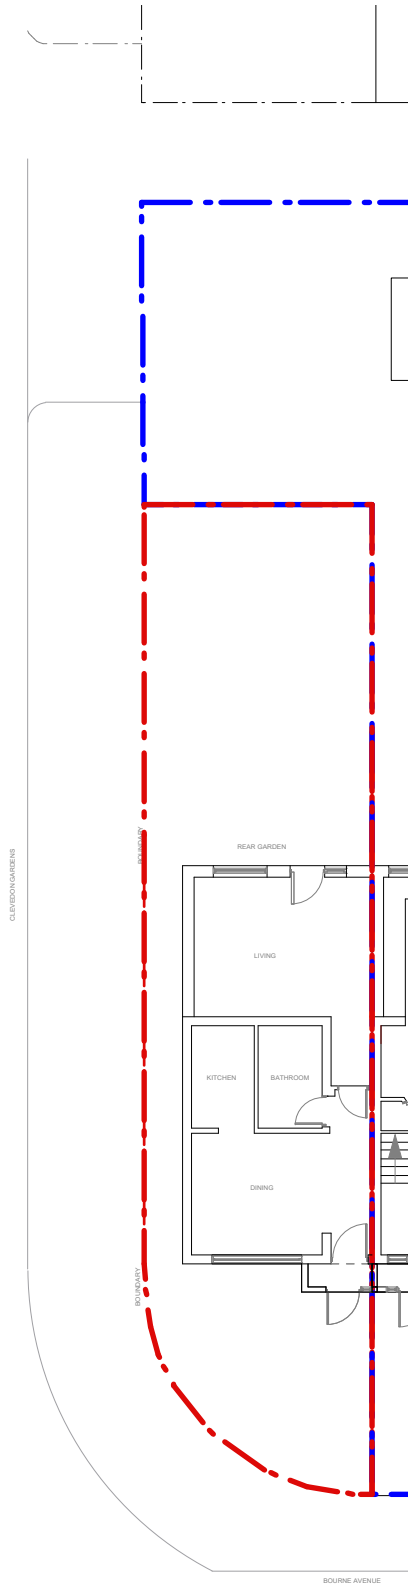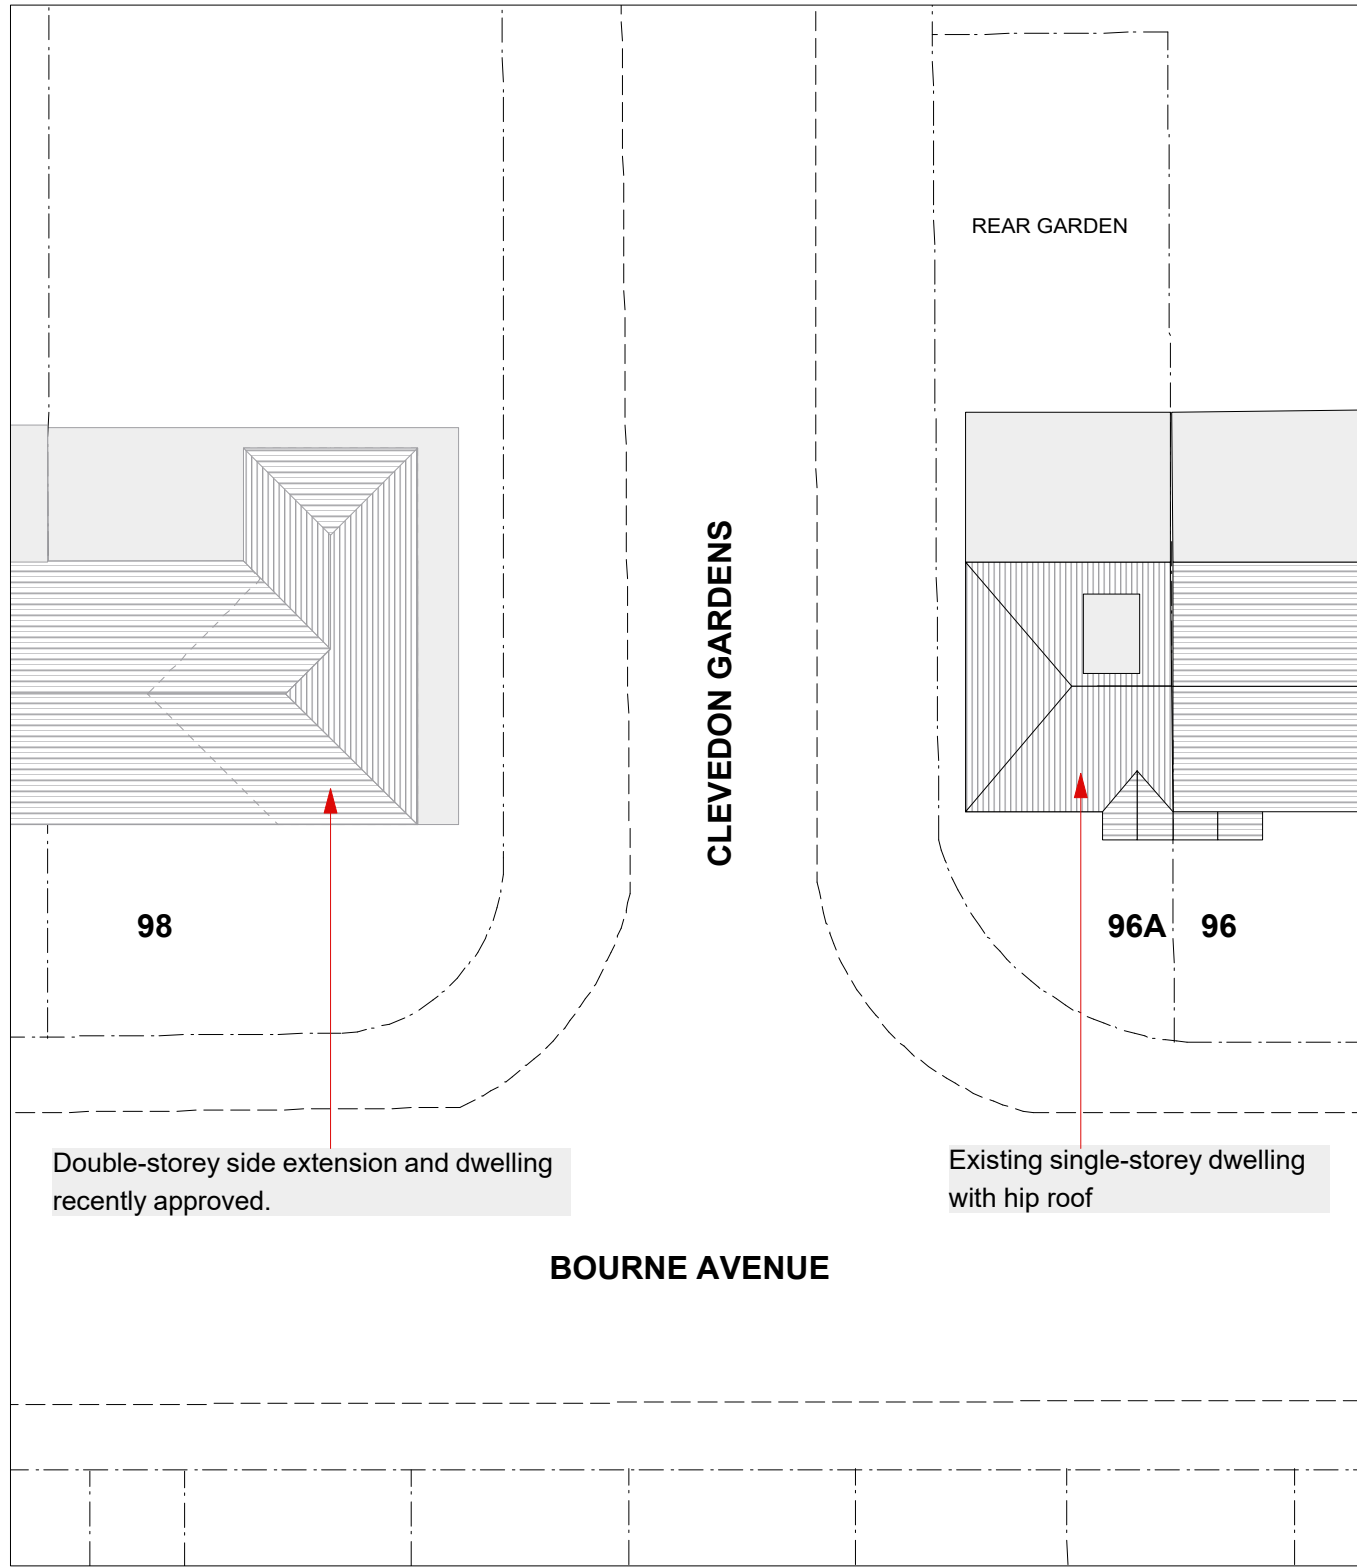

Revision.	Description
-----------	-------------

YOUArchitecture Ltd

A 60 Pinkwell Lane, UB3 1PH
M +44 (0) 77 46 60 40 23
T +44 (0) 20 87 56 04 39
E youarchitecture@gmail.com

Project:
Annex 96 Bourne Ave
UB3 1QP

Client:

Drawing Title:
Existing Site Plan

Dwg no: 0105-EX-01	Revision: D	Date: 18.10.2021
Scale: 1:200@A3p	Drawn by: R.SH.	Checked by: R.SH.

Notes.


Contractors must verify all dimensions at the site before comencing any work.

No construction work before Local Authority consent, Planning Permission, Building Control approval and structural engineer confirmation.


All structural elements inc. joists, beams and columns to be confirmed by structural engineer.

Any discrepancies to be reported to us.


All drawings are to be read in conjunction with all relevant drawings and specifications.

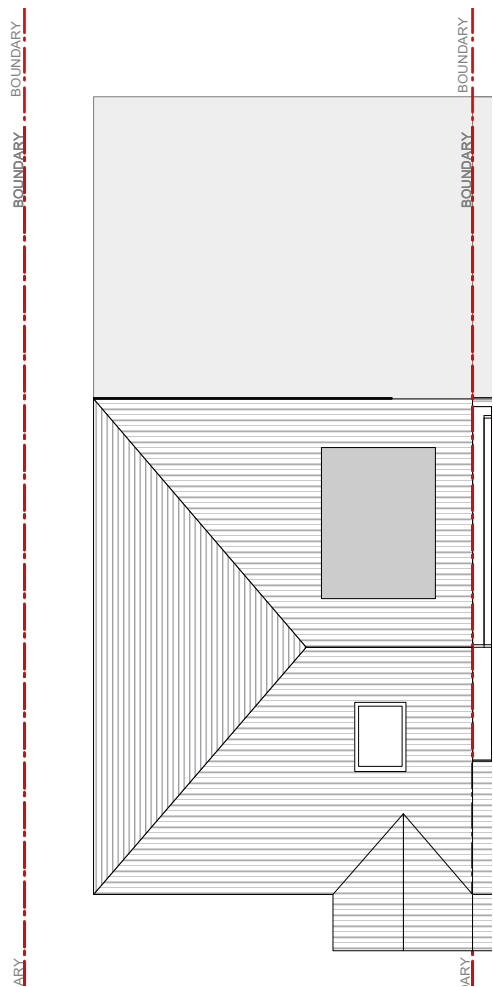


Roof Plan

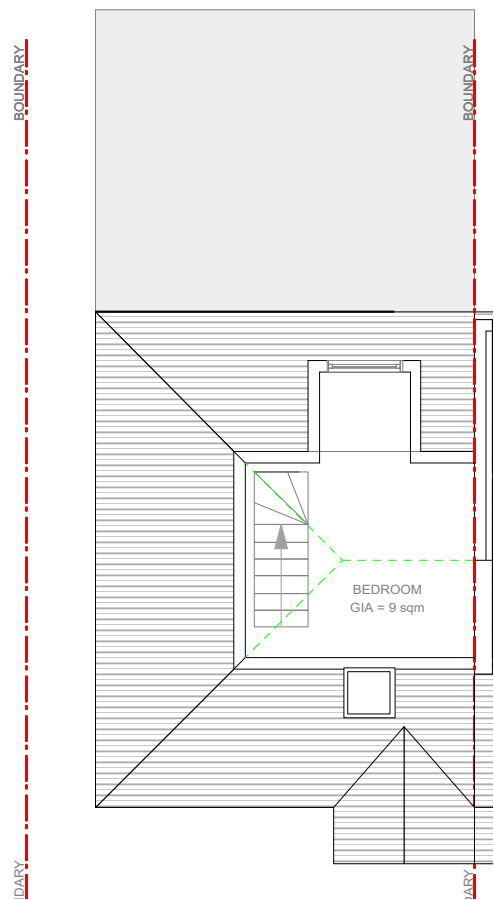

Loft Floor Plan

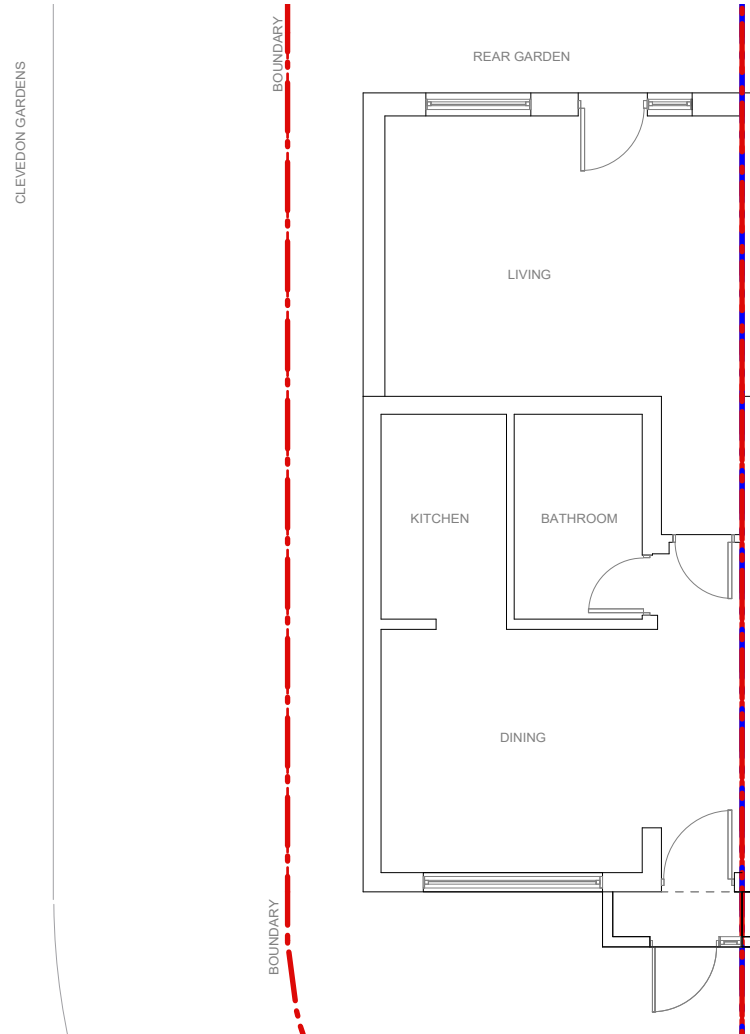

Ground Floor Plan

 

Revision.	Description
-----------	-------------

YOUArchitecture Ltd

A 60 Pinkwell Lane, UB3 1PH
M +44 (0) 77 46 60 40 23
T +44 (0) 20 87 56 04 39
E youarchitecture@gmail.com

Project:
Annex 96 Bourne Ave
UB3 1QP


Client:

Drawing Title:
Existing Floor Plans

Dwg no:	Revision.	Date:
0105-EX-10	D	18.10.2021
Scale:	Drawn by:	Checked by:
1:100@a3p		R.SH.




Existing Rear Elevation

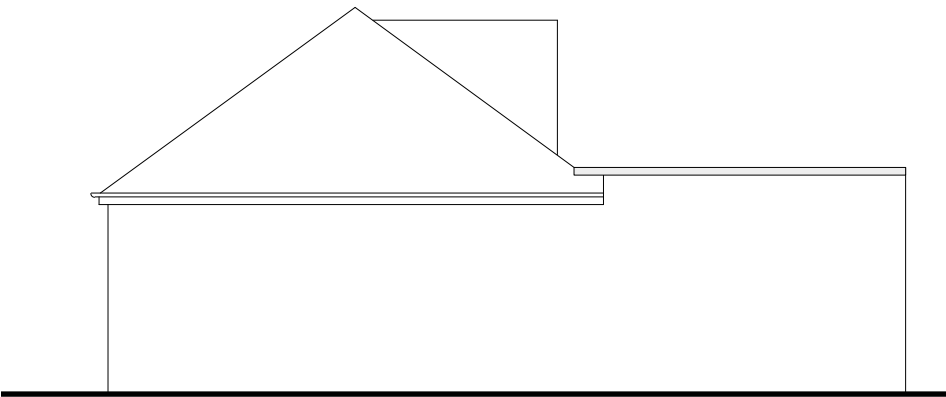


Existing Side Elevation



Existing Front Elevation

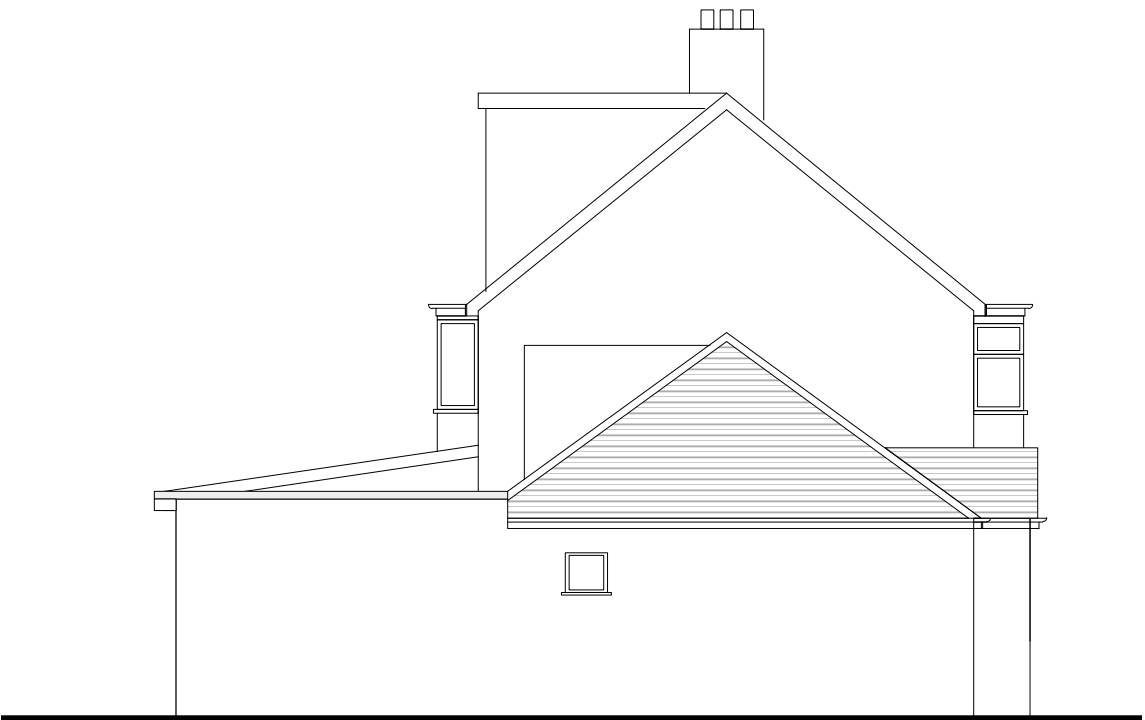

Existing Side Elevation

 

Issue:
PLANNING APPLICATION
Not for construction

Notes.

Contractors must verify all dimensions at the site before comencing any work.

No construction work before Local Authority consent, Planning Permission, Building Control approval and structural engineer confirmation.

All structural elements inc. joists, beams and columns to be confirmed by structural engineer.

Any discrepancies to be reported to us.

All drawings are to be read in conjunction with all relevant drawings and specifications.

Revision.	Description
-----------	-------------

YOUArchitecture Ltd


A 60 Pinkwell Lane, UB3 1PH
M +44 (0) 77 46 60 40 23
T +44 (0) 20 87 56 04 39
E youarchitecture@gmail.com

Project:
Annex 96 Bourne Ave
UB3 1QP


Client:

Drawing Title:
Existing Elevations

Dwg no: 0105-EX-20	Revision. D	Date: 18.10.2021
Scale: 1:100@a3p	Drawn by: R.SH.	Checked by: R.SH.

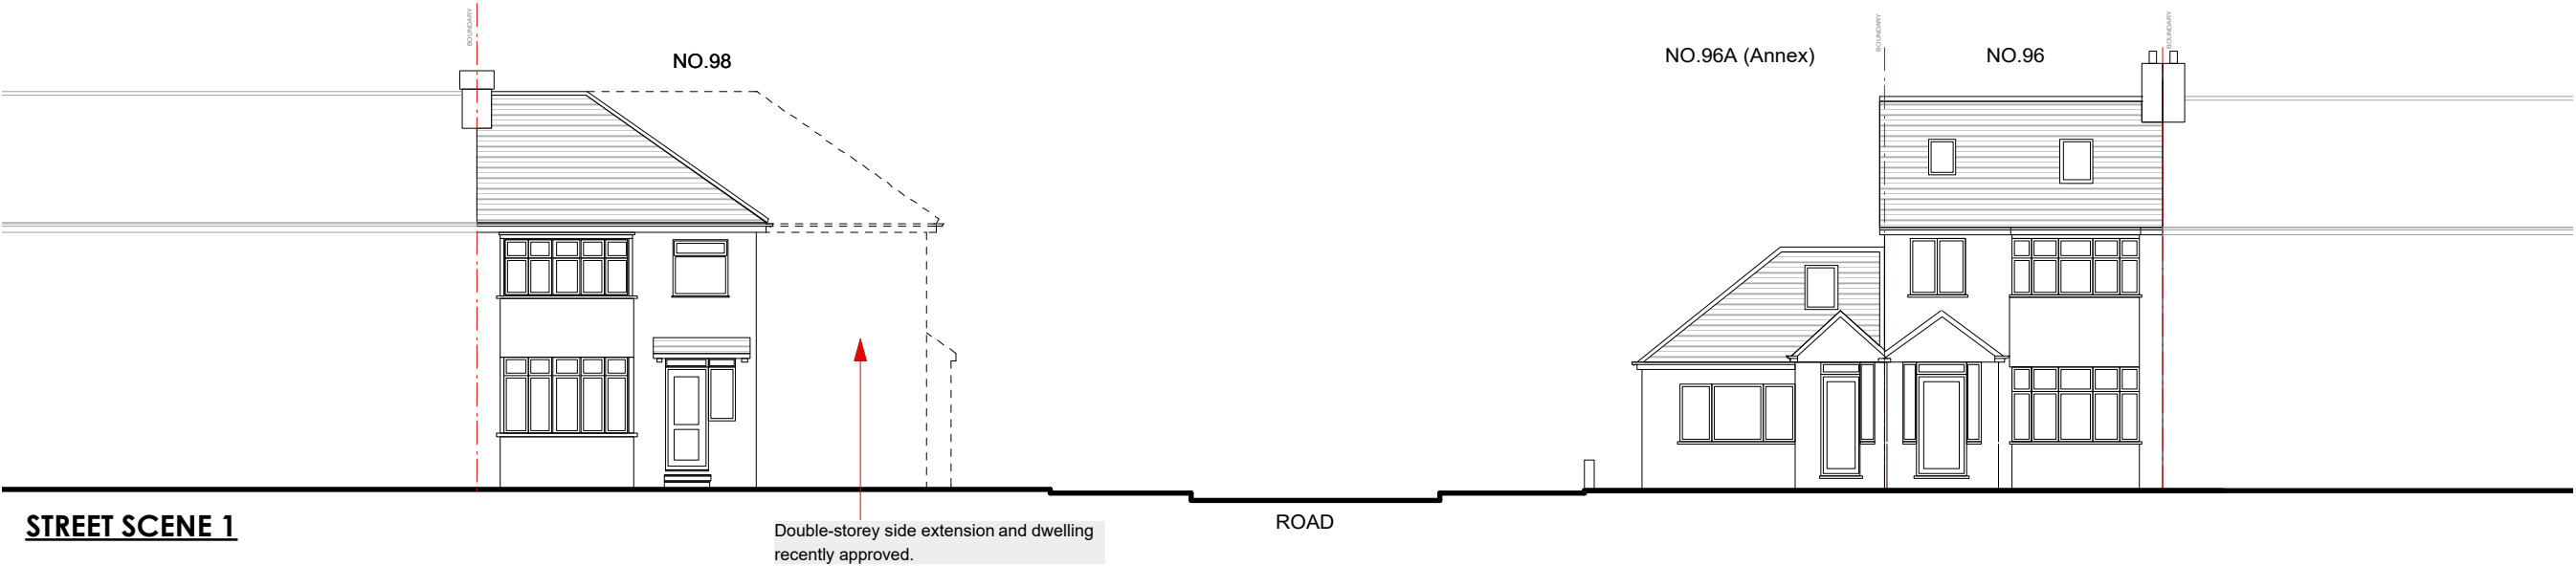

STREET SCENE 1

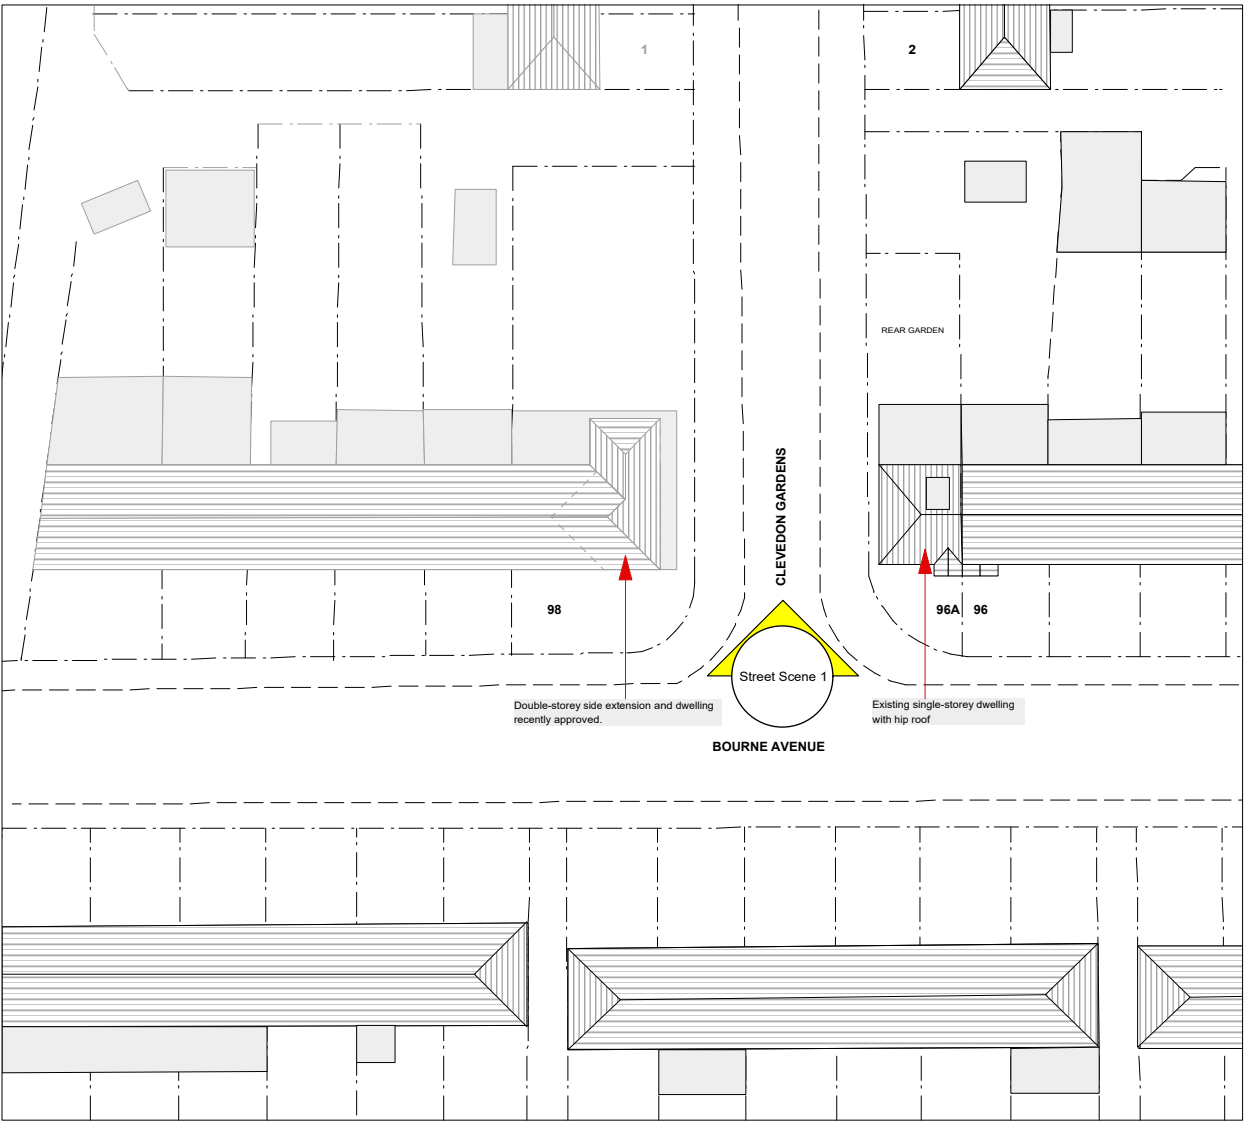

SITE PLAN

Issue:
PLANNING APPLICATION
Not for construction

Notes.

Contractors must verify all dimensions at the site before comencing any work.

No construction work before Local Authority consent, Planning Permission, Building Control approval and structural engineer confirmation.

All structural elements inc. joists, beams and columns to be confirmed by structural engineer.

Any discrepancies to be reported to us.

All drawings are to be read in conjunction with all relevant drawings and specifications.

Revision.	Description
-----------	-------------

YOUArchitecture Ltd

A 60 Pinkwell Lane, UB3 1PH
M +44 (0) 77 46 60 40 23
T +44 (0) 20 87 56 04 39
E youarchitecture@gmail.com

Project:
Annex 96 Bourne Ave
UB3 1QP

Client:

Drawing Title:
Existing Street Scene

Dwg no: 0105-EX-21	Revision. D	Date: 18.10.2021
Scale: 1:150@a3p 1:500@a3p	Drawn by:	Checked by: R.SH.



STREET SCENE 2

Issue:

PLANNING APPLICATION
Not for construction

Notes.


Contractors must verify all dimensions at the site before comencing any work.

No construction work before Local Authority consent, Planning Permission, Building Control approval and structural engineer confirmation.

All structural elements inc. joists, beams and columns to be confirmed by structural engineer.

Any discrepancies to be reported to us.

All drawings are to be read in conjunction with all relevant drawings and specifications.

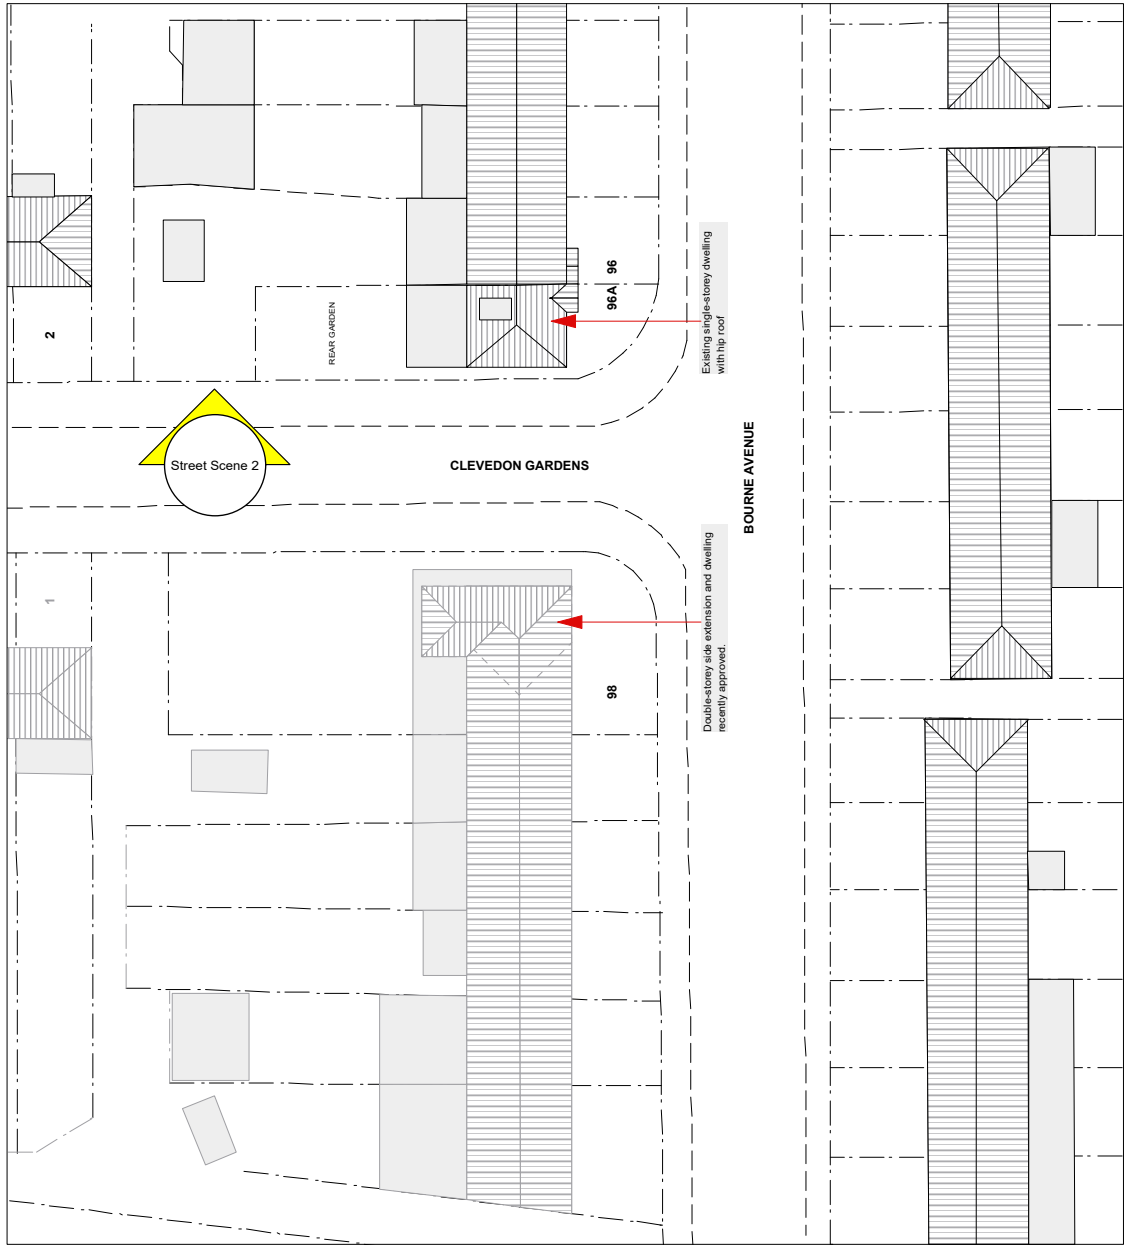

Revision.	Description
-----------	-------------

YOUArchitecture Ltd

A 60 Pinkwell Lane, UB3 1PH
M +44 (0) 77 46 60 40 23
T +44 (0) 20 87 56 04 39
E youarchitecture@gmail.com

Project:
Annex 96 Bourne Ave
UB3 1QP

Client:
Mr Khasria

Drawing Title:
Existing Street Scene

Dwg no: 0105-EX-22	Revision. D	Date: 18.10.2021
Scale: 1:150@a3p 1:500@a3p	Drawn by:	Checked by: R.SH.