




RevNo	Revision note	Date	Signature	Checked
A	Correction of existing dwelling block plan	13.10.2022	HC	ES

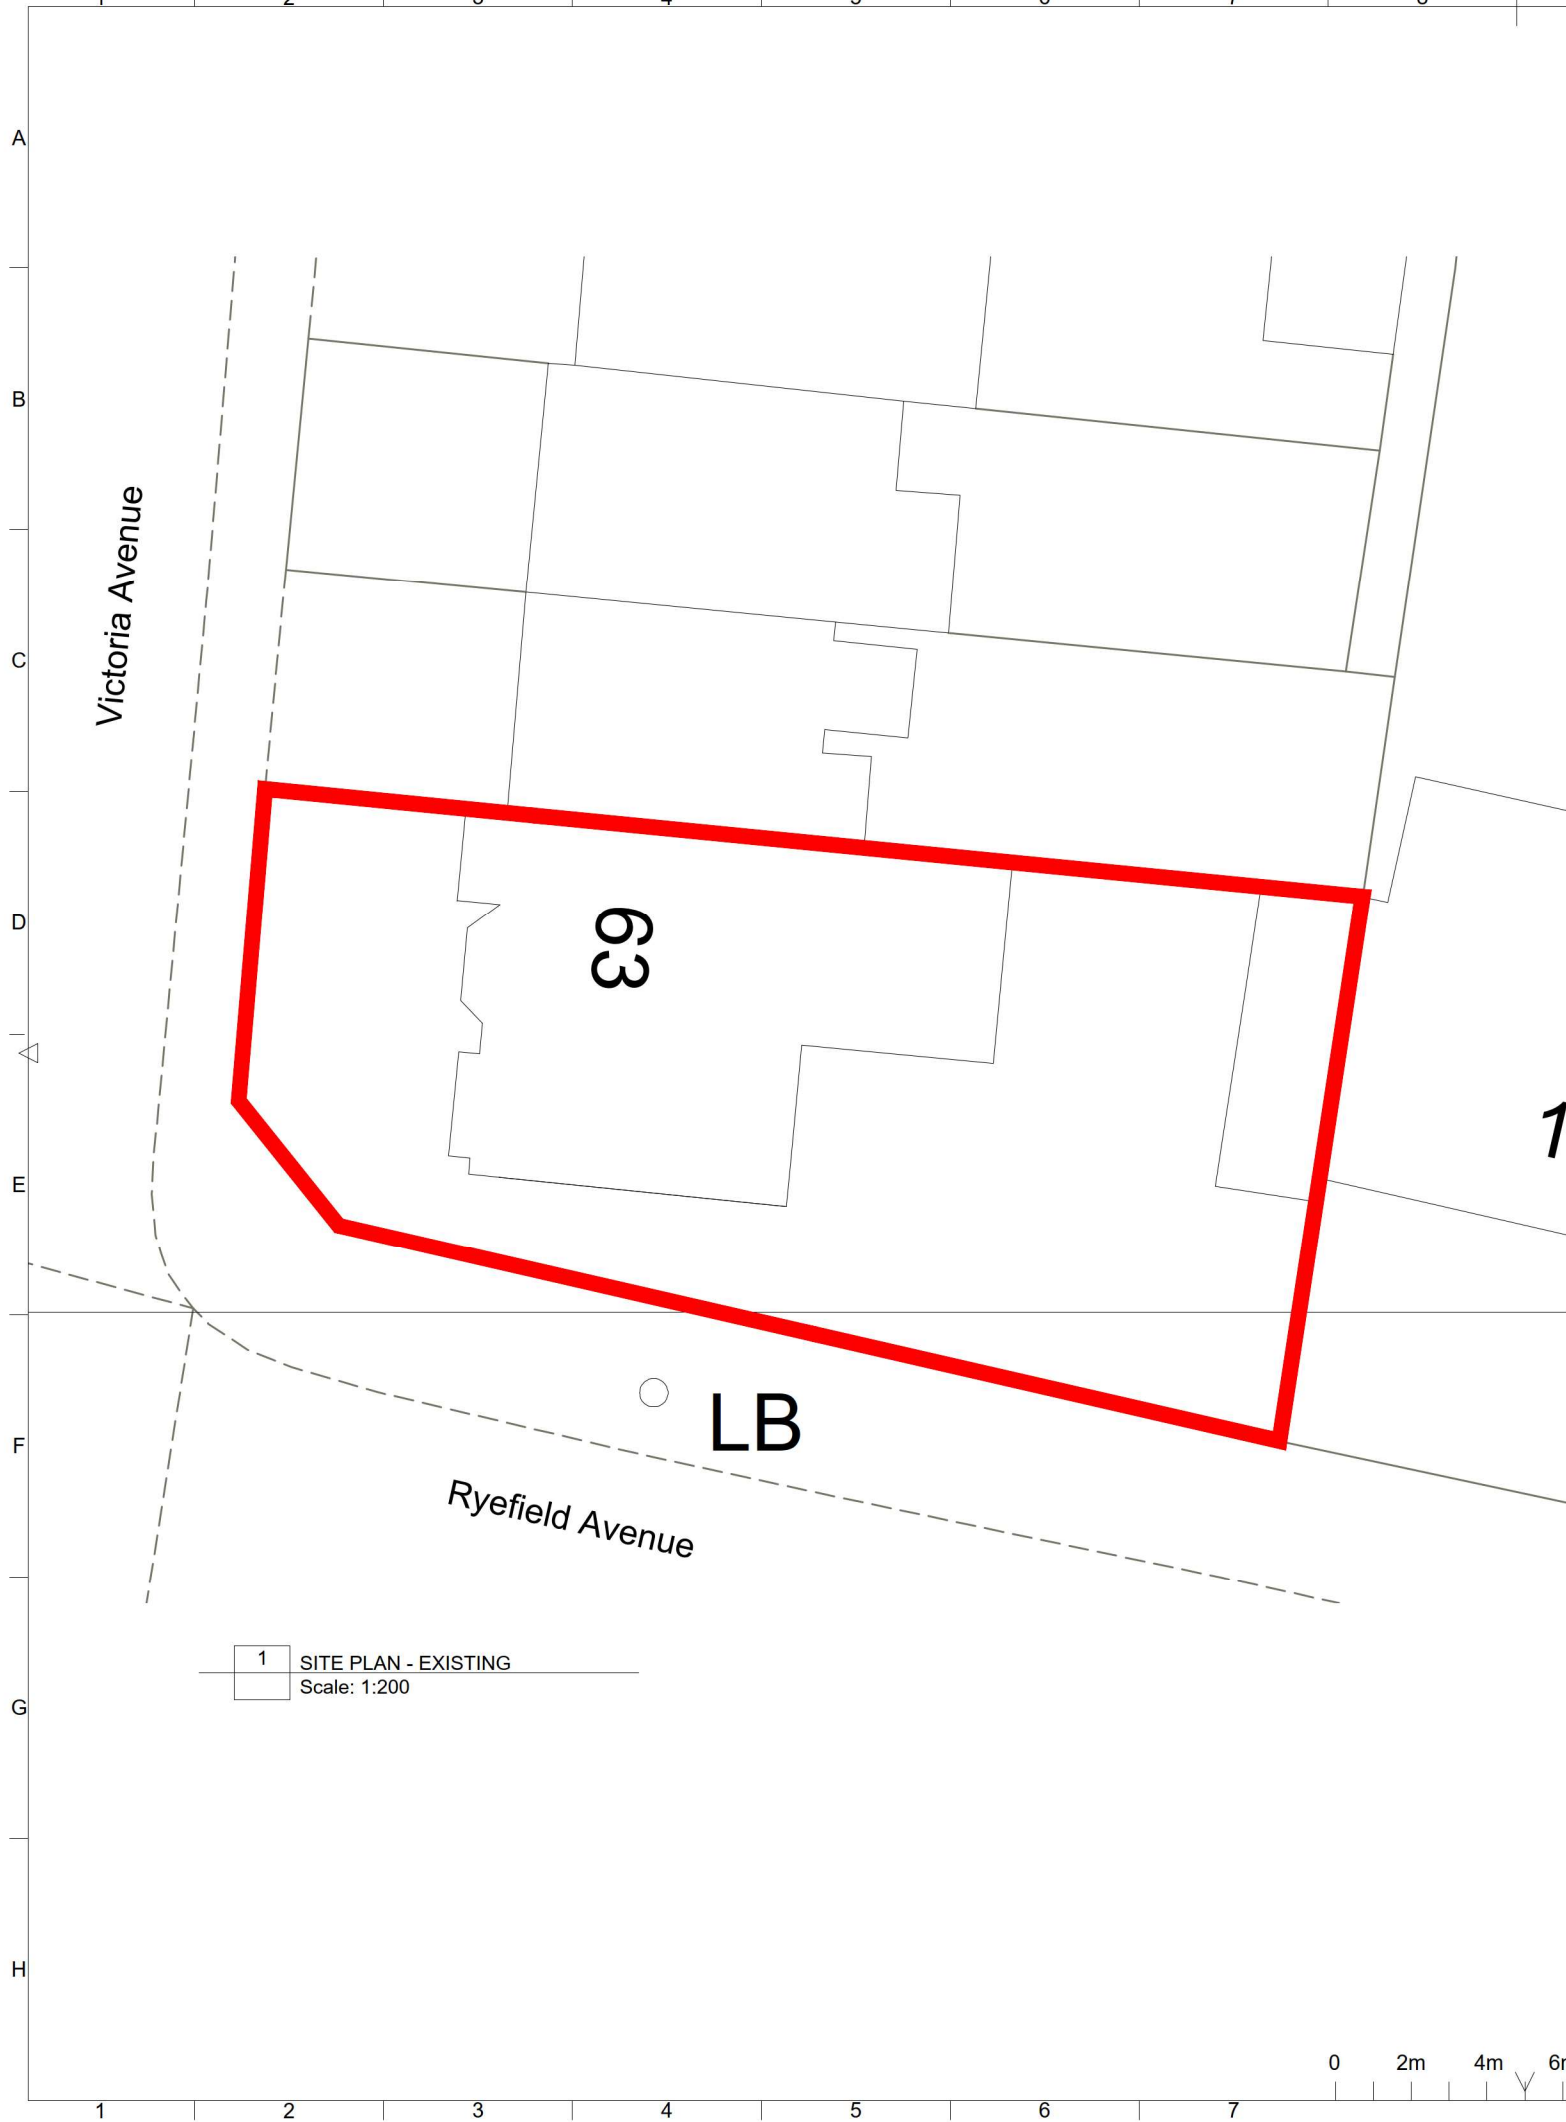


1 SITE PLAN - EXISTING
Scale: 1:200

 

2 LOCATION PLAN - EXISTING
Scale: 1:1250

 

Metres

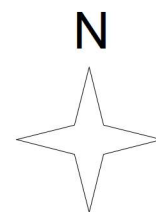

PLANNING
13.10.2022
REV.A

ES ARCHITECTURE ©
TEL 07545278526



REAR EXTENSION, LOFT CONVERSION AND THE
CONVERSION OF ONE DWELLING INTO TWO
TERRACED DWELLINGS
63 VICTORIA AVENUE, UXBRIDGE, UB10 9AH

SITE / LOCATION PLAN

Scale: 1:200 /1250@ A3 AUG 2022 Dwg. 22/039_S0

