



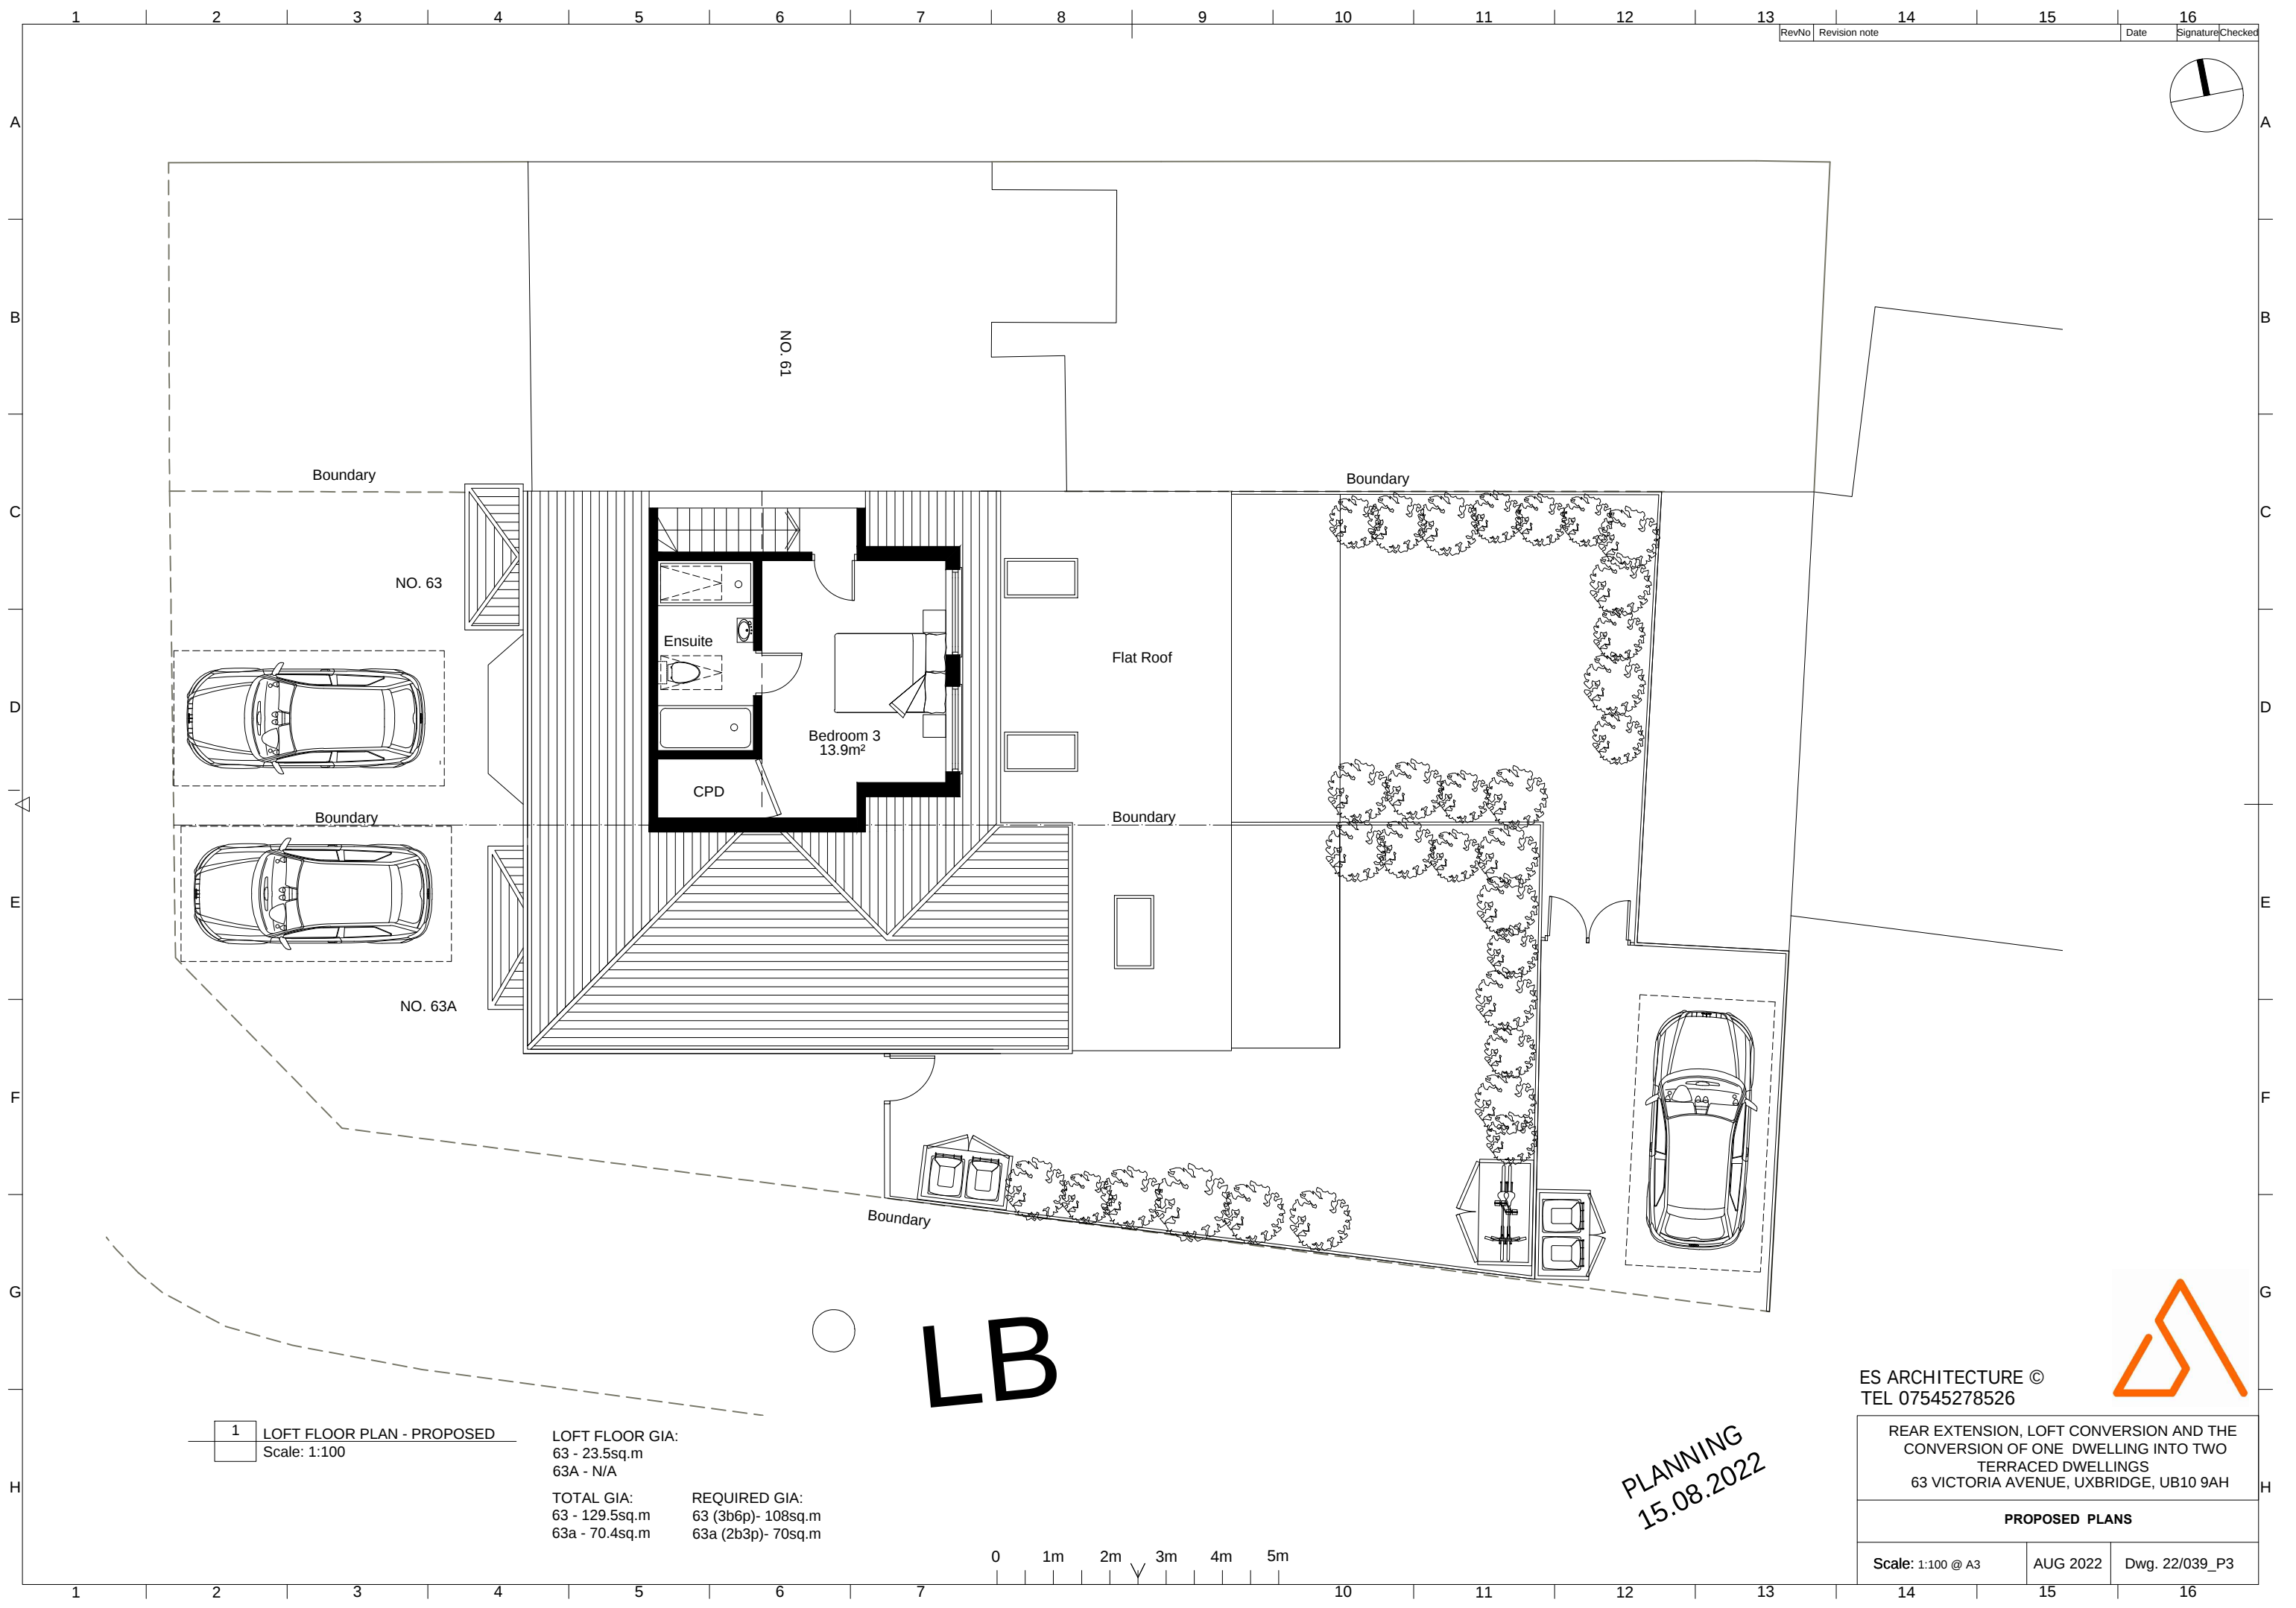

RevNo	Revision note	Date	Signature	Checked
-------	---------------	------	-----------	---------

 

1 LOFT FLOOR PLAN - PROPOSED
Scale: 1:100

LOFT FLOOR GIA:
63 - 23.5sq.m
63A - N/A

TOTAL GIA:
63 - 129.5sq.m
63a - 70.4sq.m

REQUIRED GIA:
63 (3b6p)- 108sq.m
63a (2b3p)- 70sq.m

PLANNING
15.08.2022

ES ARCHITECTURE ©
TEL 07545278526



REAR EXTENSION, LOFT CONVERSION AND THE
CONVERSION OF ONE DWELLING INTO TWO
TERRACED DWELLINGS
63 VICTORIA AVENUE, UXBRIDGE, UB10 9AH

PROPOSED PLANS

Scale: 1:100 @ A3	AUG 2022	Dwg. 22/039_P3
-------------------	----------	----------------